

Drawing List - For revision use issue date on title block on this sheet

Sheet Number	Sheet Name	Scale	Sheet Size
2000	Site Plan 1-1250 & 3D Garden Views	1:1250	A3
2001	Plans 1-200 Extension & Garage	1:200	A3
2002	3D Extension & Garage Colour	NTS	A3
2003	Ground Floor Plan Extension	1:100	A3
2004	First Floor Plan Garage	1:100	A3
2005	17-19 Block Plan Original 1-200	1:200	A3
2006	17-19 Block Plan Garage 1-200	1:200	A3
2007	Front Elevations (Extension & Garage)	1:100	A3
2008	Back Elevations (Extension & Garage)	1:100	A3
2009	Extension Left (South) Elevation	1:100	A3
2010	Garage Left (South) Elevations	1:100	A3
2011	Extension Right (North) Elevation	1:100	A3
2012	Garage Right (North) Elevation	1:100	A3




2 3D Garage Rear Garden View



3 3D Approved Rear Garden View

Scale set for printing at A3 thus the Scale is Doubled at A1. For example; A drawing set to print at Scale 1:200 at A3 becomes scale 1:100 when it is printed 1:100 at A1.


THIS DRAWING AND CAD DATA THEREIN IS PROTECTED BY COPYRIGHT AND MUST NOT BE COPIED OR REPRODUCED WITHOUT THE WRITTEN CONSENT OF OWLarchitecture.com © NO DIMENSIONS ARE TO BE SCALED FROM THIS DRAWING. USE FIGURED DIMENSIONS ONLY. ALL DIMENSIONS AND SIZES ARE TO BE CHECKED ON SITE AND ANY DISCREPANCIES REPORTED TO THE ARCHITECT PRIOR TO INITIATION OF ANY WORKS.

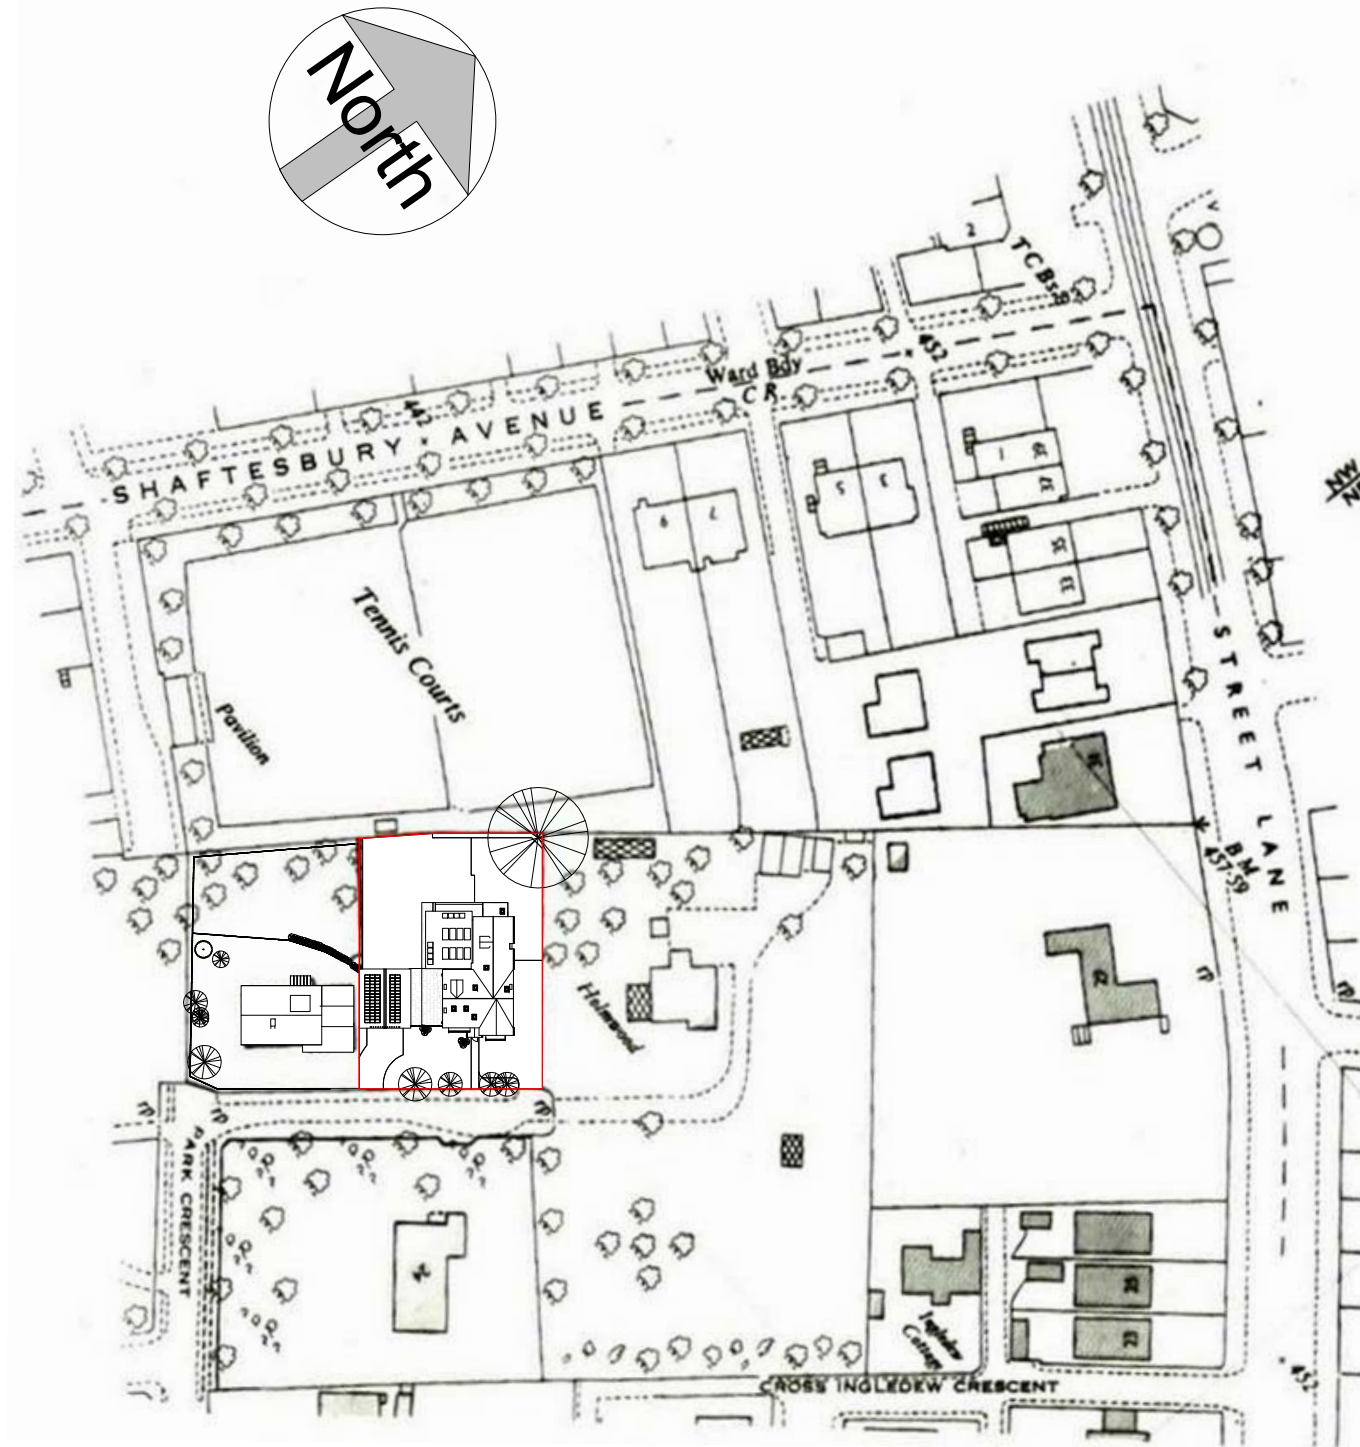


1 1250 Site Plan
1 : 1250

rev	description	initial	date
Job Name			
Groves Residence			
19 Park Crescent, LS8 1DH			
Roundhay, Leeds			
Drawing Title			
Site Plan 1-1250 & 3D Garden Views			
Status			
Pre Planning Rev 2			
Sheet By		Scale at A3 - double scale at A1	
GJW		1 : 1250	
Job Number	Drawing Number	Issued Date	
1608	2000	17/05/2018	

Mob: 0771 898 6000
25 Crescent View
Alwoodley
Leeds
LS17 7QF
West Yorkshire
OWL architecture.com

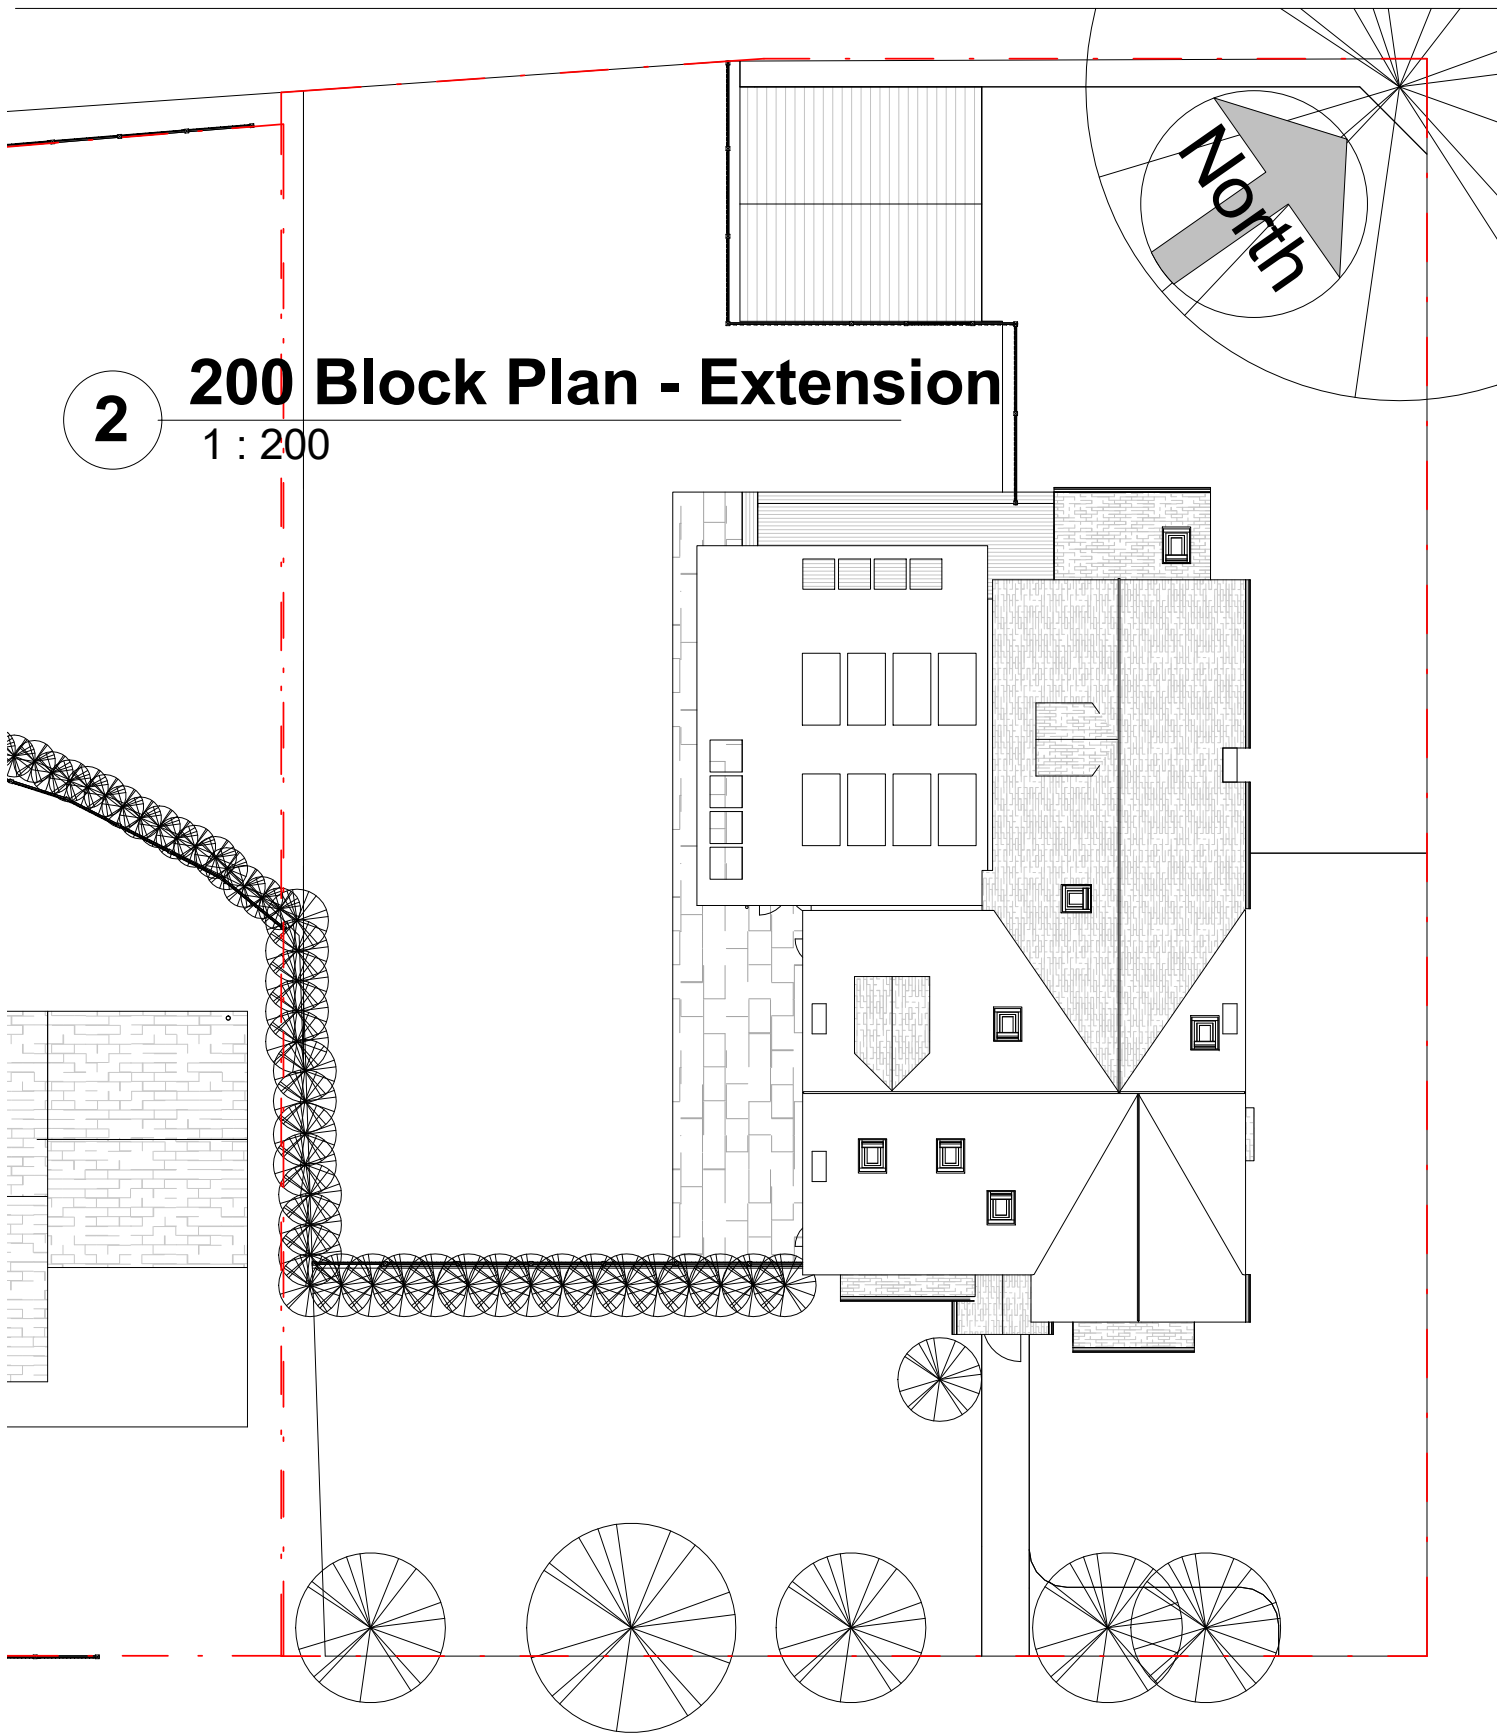

2 200 Block Plan - Extension
1 : 200

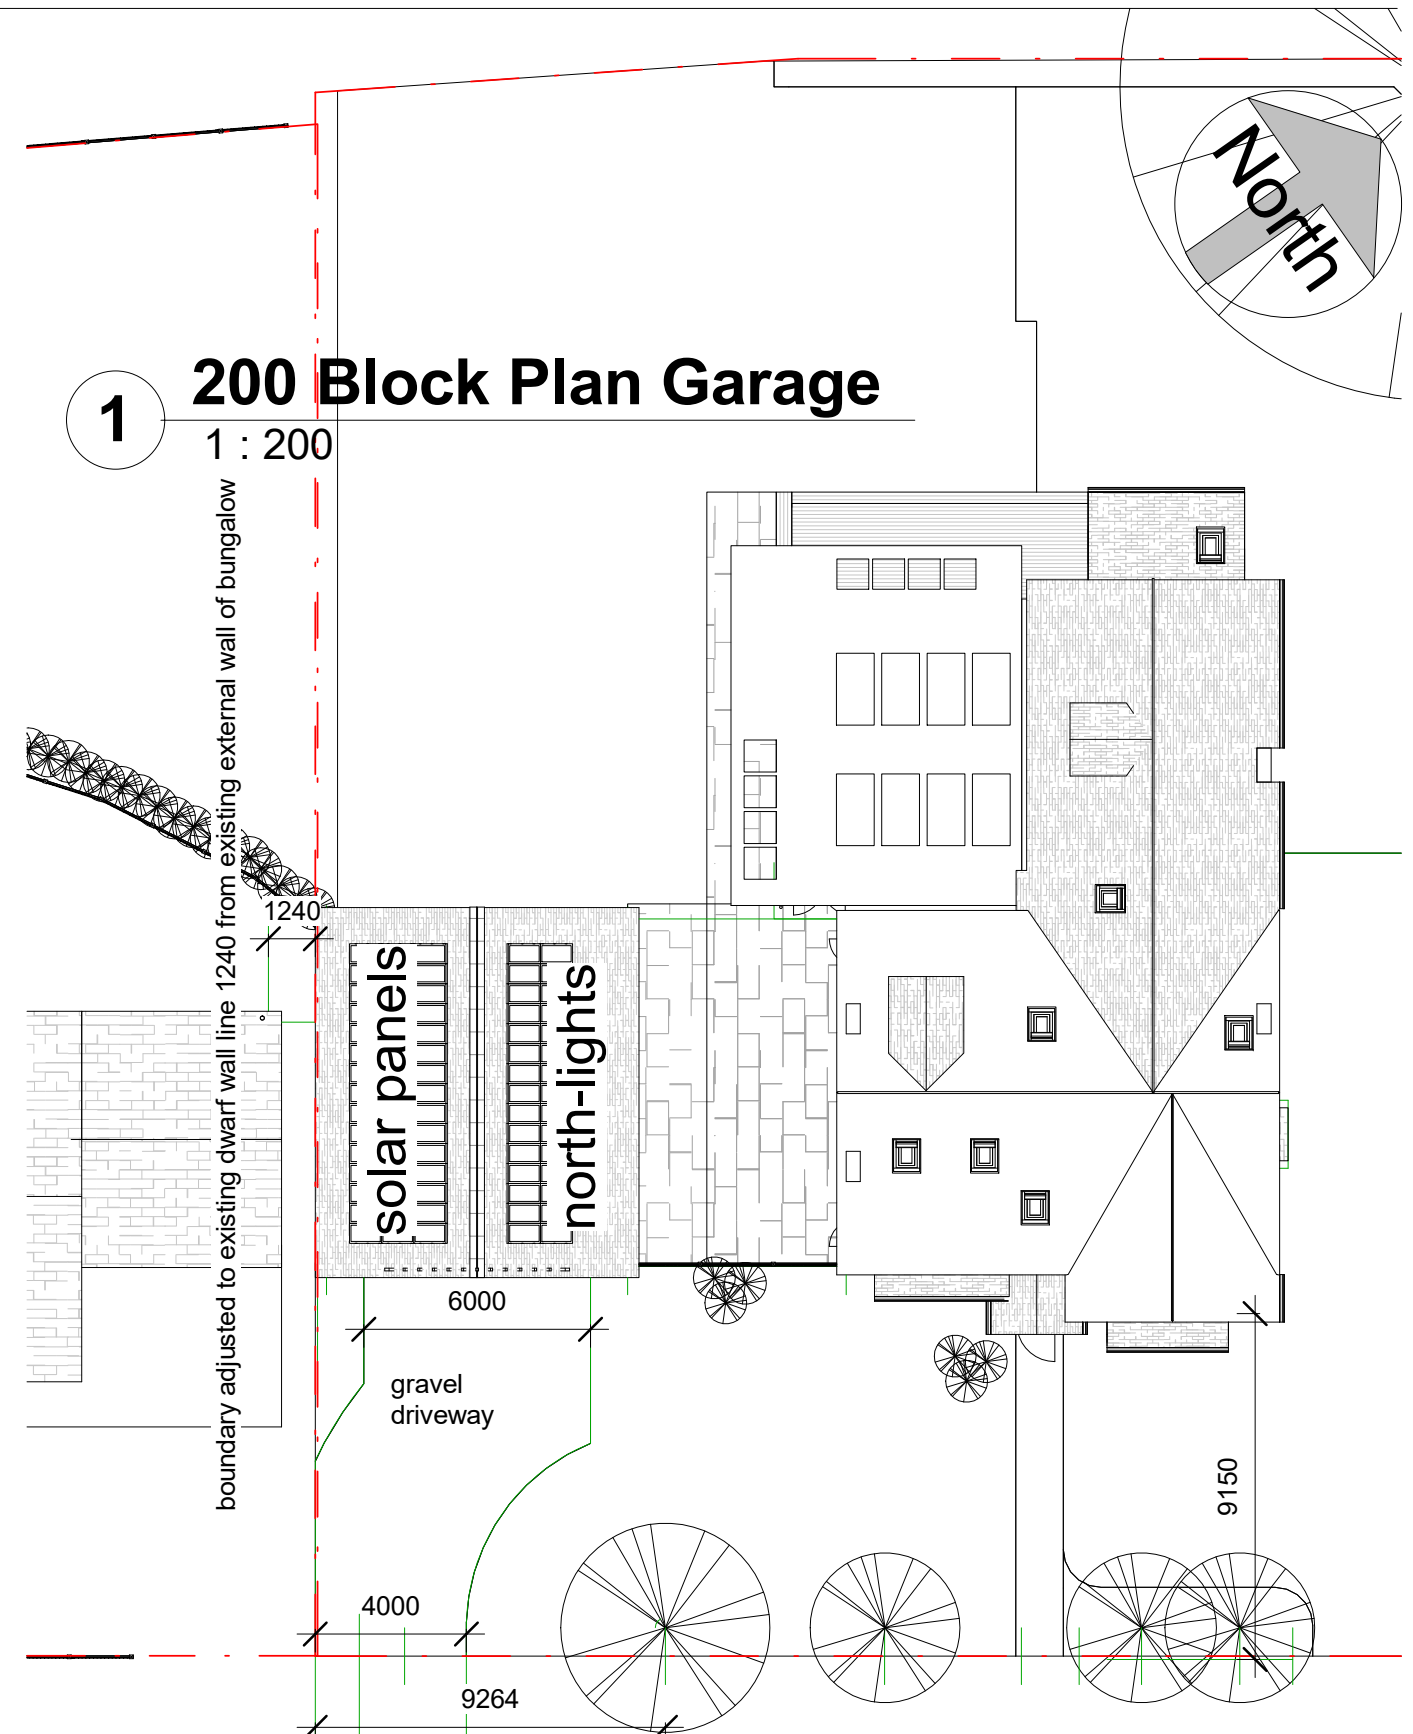

1 200 Block Plan Garage
1 : 200

THIS DRAWING AND CAD DATA THEREIN IS PROTECTED BY
COPYRIGHT
AND MUST NOT BE COPIED OR REPRODUCED
WITHOUT THE WRITTEN CONSENT OF
OwlArchitecture.com


NO DIMENSIONS ARE TO BE SCALED FROM THIS DRAWING.
USE FIGURED DIMENSIONS ONLY.
ALL DIMENSIONS AND SIZES ARE TO BE CHECKED ON SITE
AND ANY DISCREPANCIES REPORTED TO THE ARCHITECT
PRIOR TO INITIATION OF ANY WORKS.

No
Job Name
Groves Residence
19 Park Crescent, LS8 1DH
Roundhay, Leeds
Drawing Title
Plans 1-200 Extension &
Garage

Status
Pre Planning Rev 2
Sheet By
GJW
Job Number
1608
Scale at A3 - double scale at A1
1 : 200
Drawing Number
2001
Issued Date
17/05/2018

Mob 0771 898 6000
25 Crescent View
Alwoodley
Leeds
LS17 7QF
West Yorkshire

OWL architecture.com

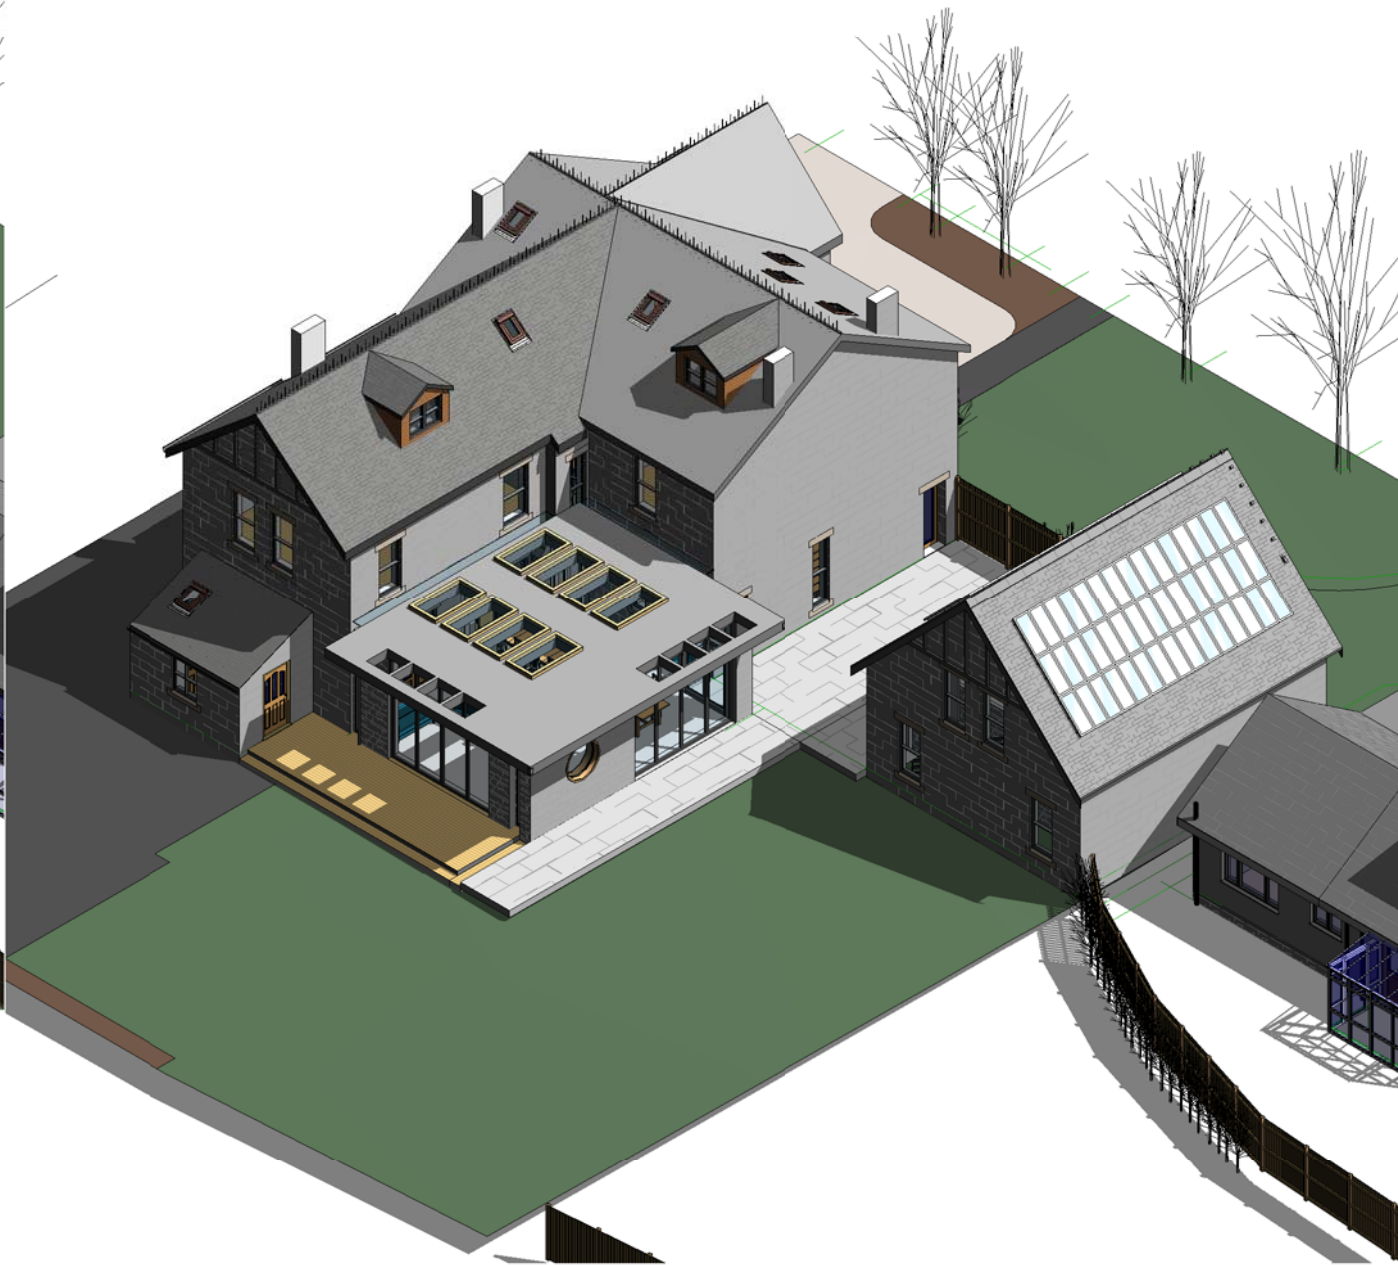

2 3D Extension Left Back View with Colour

1 3D Garage Left Back View with Colour

THIS DRAWING AND CAD DATA THEREIN IS PROTECTED BY
COPYRIGHT
AND MUST NOT BE COPIED OR REPRODUCED
WITHOUT THE WRITTEN CONSENT OF
OwlArchitecture.com

NO DIMENSIONS ARE TO BE SCALED FROM THIS DRAWING.
USE FIGURED DIMENSIONS ONLY.
ALL DIMENSIONS AND SIZES ARE TO BE CHECKED ON SITE
AND ANY DISCREPANCIES REPORTED TO THE ARCHITECT
PRIOR TO INITIATION OF ANY WORKS.



No
Job Name
Groves Residence
19 Park Crescent, LS8 1DH
Roundhay, Leeds
Drawing Title
3D Extension & Garage
Colour

Status
Pre Planning Rev 2
Sheet By
GJW
Scale at A3 - double scale at A1
Job Number
1608
Drawing Number
2002
Issued Date
17/05/2018




OWL architecture.com

Mob 0771 898 6000
25 Crescent View
Alwoodley
Leeds
LS17 7QF
West Yorkshire

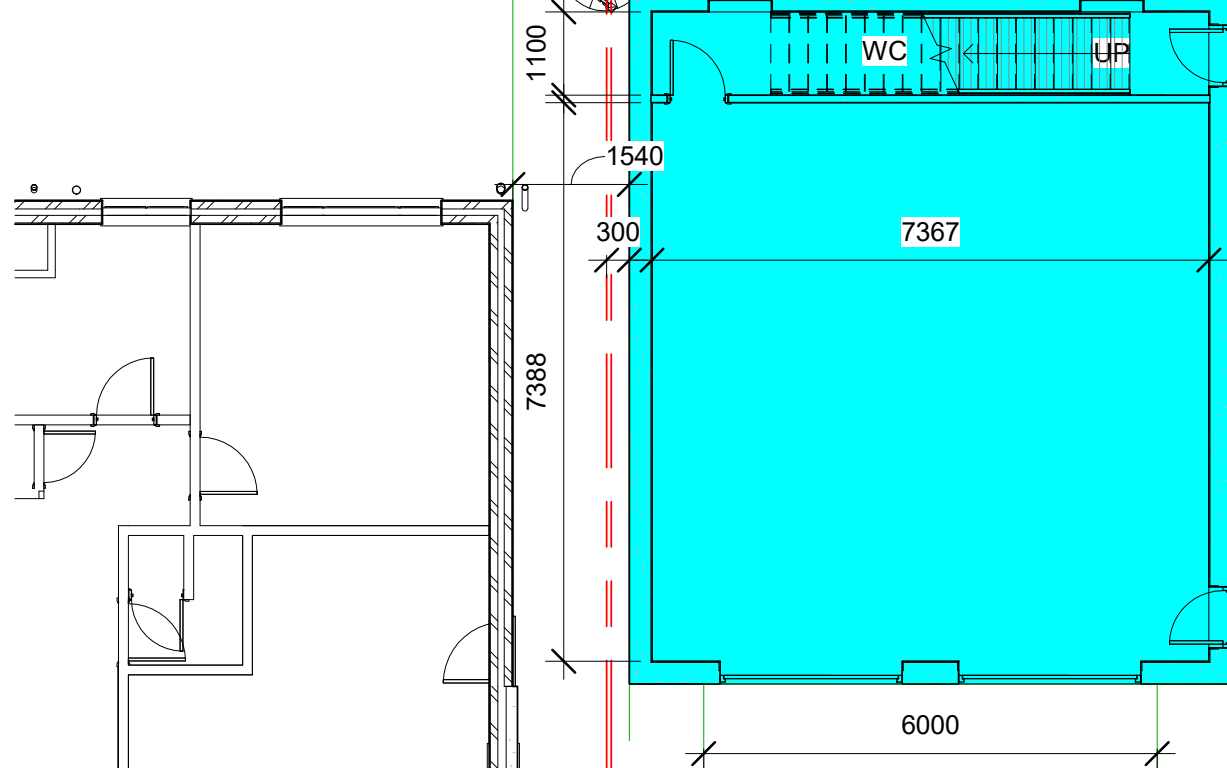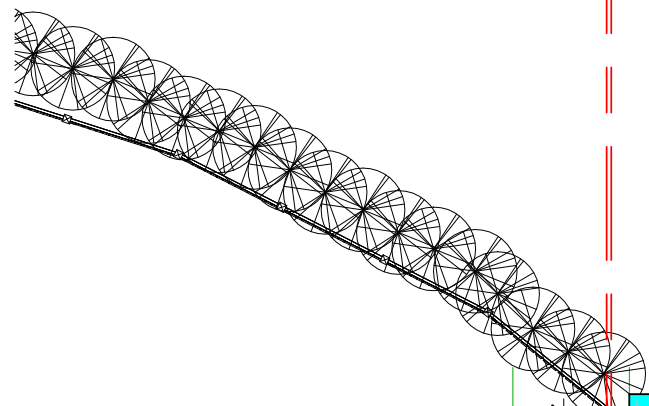

THIS DRAWING AND CAD DATA THEREIN IS PROTECTED BY
 COPYRIGHT
 AND MUST NOT BE COPIED OR REPRODUCED
 WITHOUT THE WRITTEN CONSENT OF
 OWLarchitecture.com

NO DIMENSIONS ARE TO BE SCALED FROM THIS DRAWING.
 USE FIGURED DIMENSIONS ONLY.
 ALL DIMENSIONS AND SIZES ARE TO BE CHECKED ON SITE
 AND ANY DISCREPANCIES REPORTED TO THE ARCHITECT
 PRIOR TO INITIATION OF ANY WORKS.

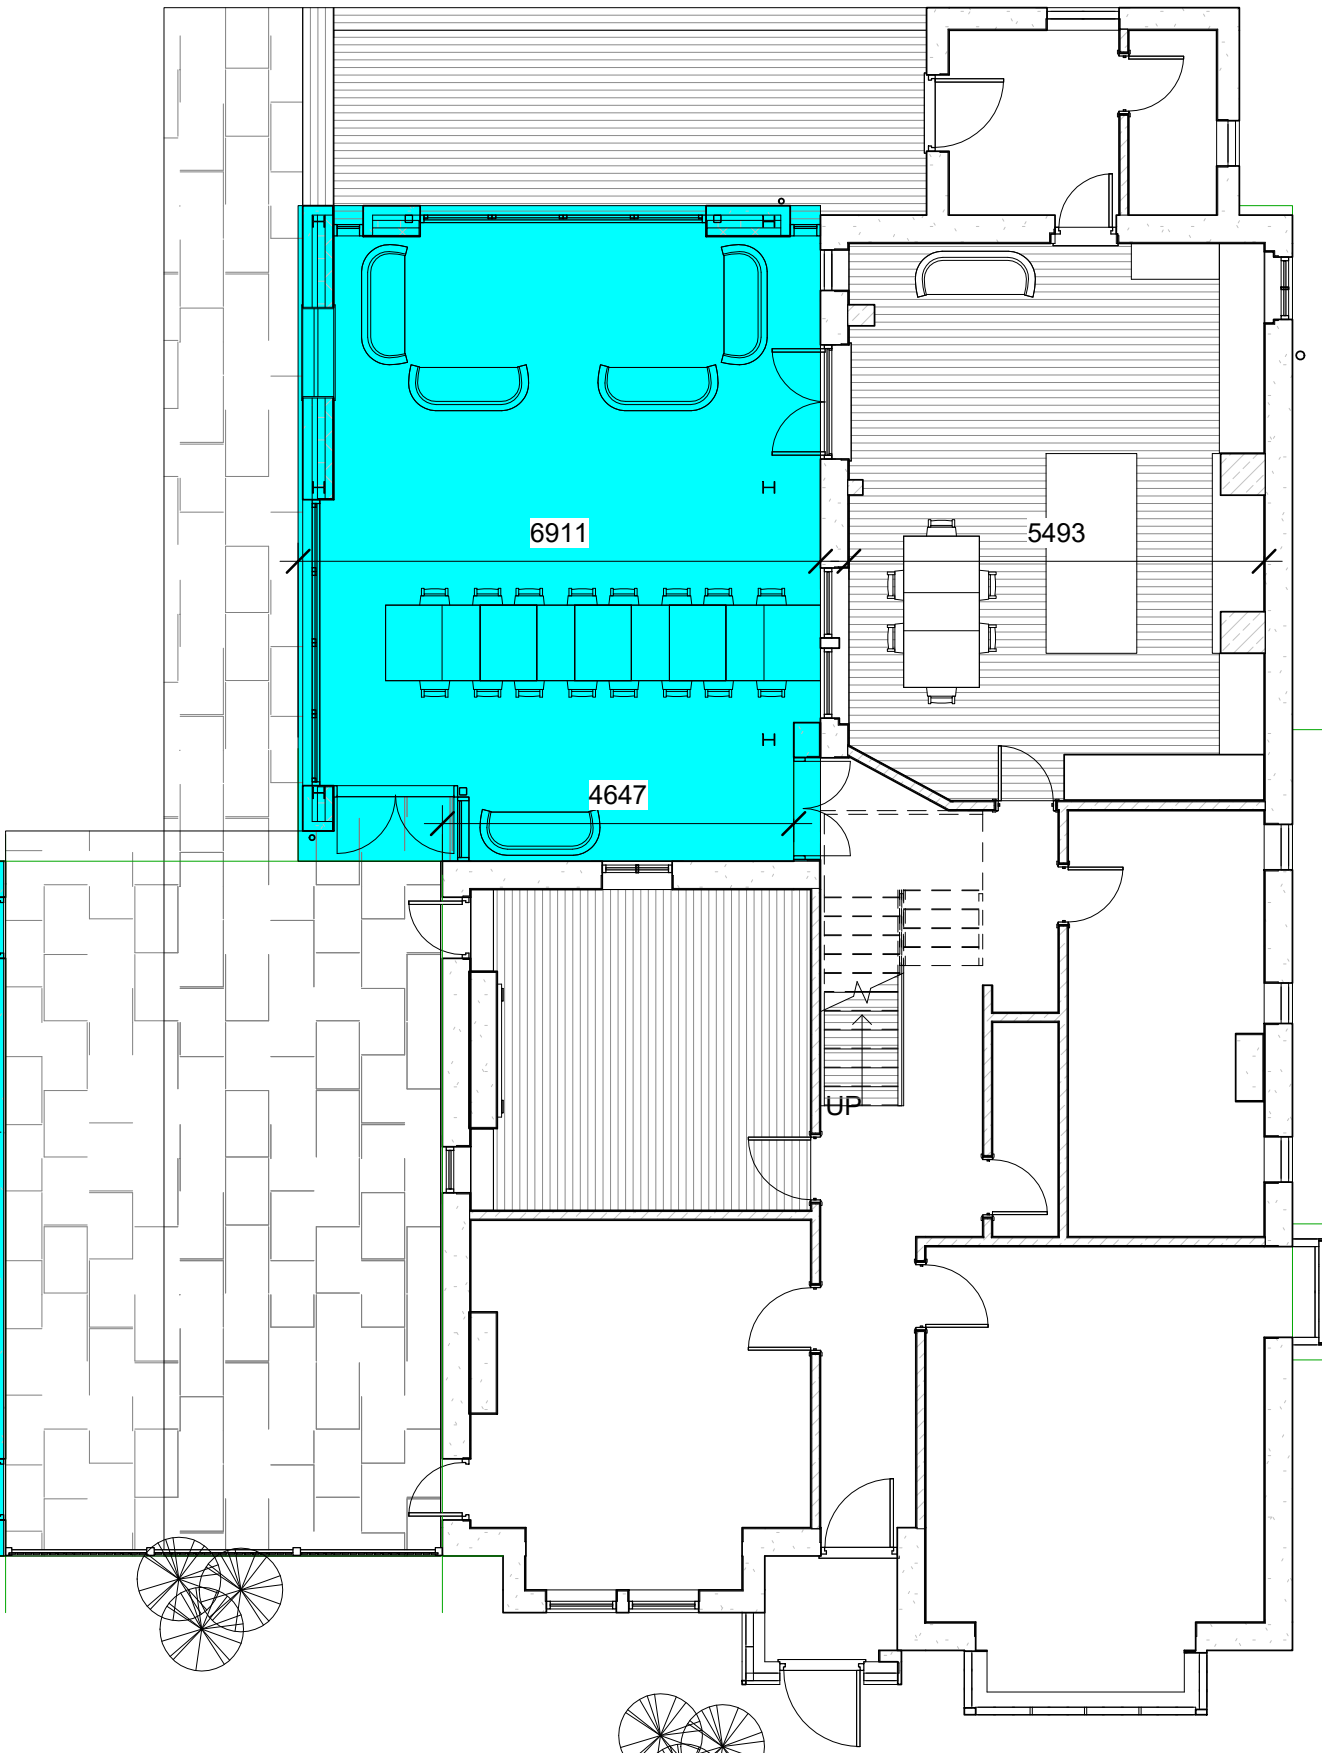

gate


No
 Job Name
Groves Residence
19 Park Crescent, LS8 1DH
Roundhay, Leeds
 Drawing Title
Ground Floor Plan
Extension

Status
Pre Planning Rev 2
 Sheet By
GJW Scale at A3 - double scale at A1
 1 : 100
 Job Number Drawing Number Issued Date
 1608 2003 17/05/2018

Mob 0771 898 6000
 25 Crescent View
 Alwoodley
 Leeds
 LS17 7QF
 West Yorkshire
OWL architecture.com

1 13 First Floor Garage

1 : 100

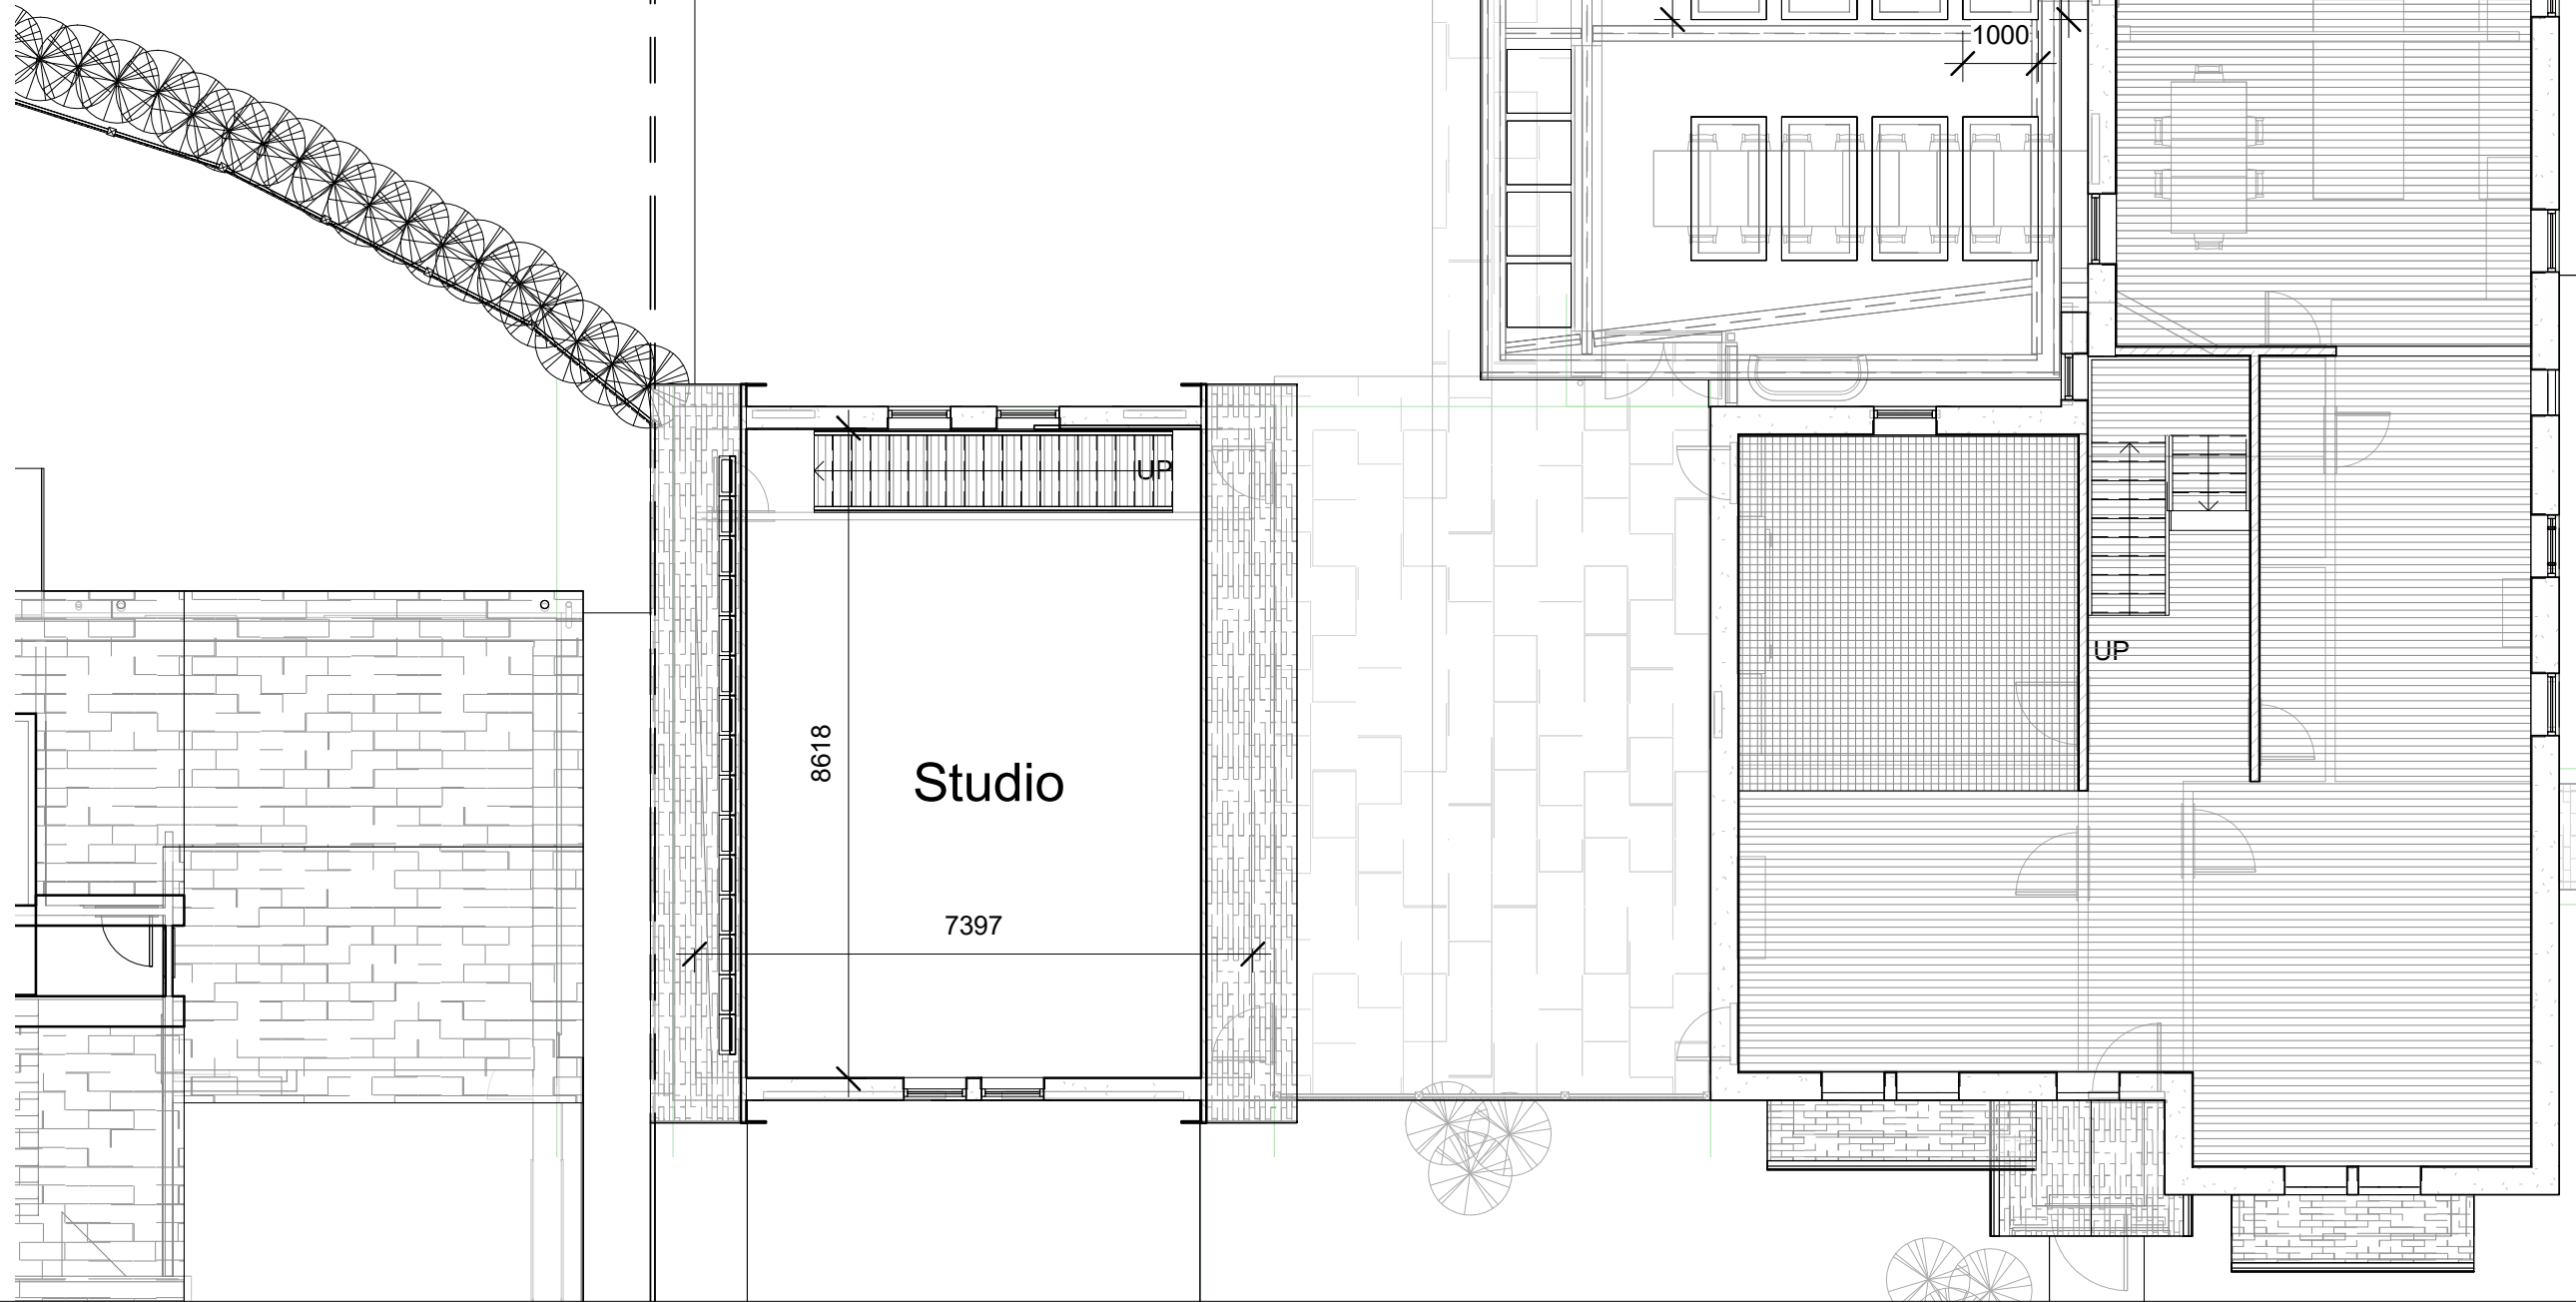

THIS DRAWING AND CAD DATA THEREIN IS PROTECTED BY COPYRIGHT AND MUST NOT BE COPIED OR REPRODUCED WITHOUT THE WRITTEN CONSENT OF OWLarchitecture.com

NO DIMENSIONS ARE TO BE SCALED FROM THIS DRAWING. USE FIGURED DIMENSIONS ONLY. ALL DIMENSIONS AND SIZES ARE TO BE CHECKED ON SITE AND ANY DISCREPANCIES REPORTED TO THE ARCHITECT PRIOR TO INITIATION OF ANY WORKS.

No

Job Name
Groves Residence
 19 Park Crescent, LS8 1DH
 Roundhay, Leeds

Drawing Title
First Floor Plan Garage

Status
Pre Planning Rev 2

Sheet By
GJW

Scale at A3 - double scale at A1
1 : 100

Job Number
1608

Drawing Number
2004

Issued Date
17/05/2018

Mob 0771 898 6000

25 Crescent View
 Alwoodley
 Leeds
 LS17 7QF
 West Yorkshire




OWLarchitecture.com

1

200 17-19 Block Plan - Original 1-200

1 : 200

cad models offset points

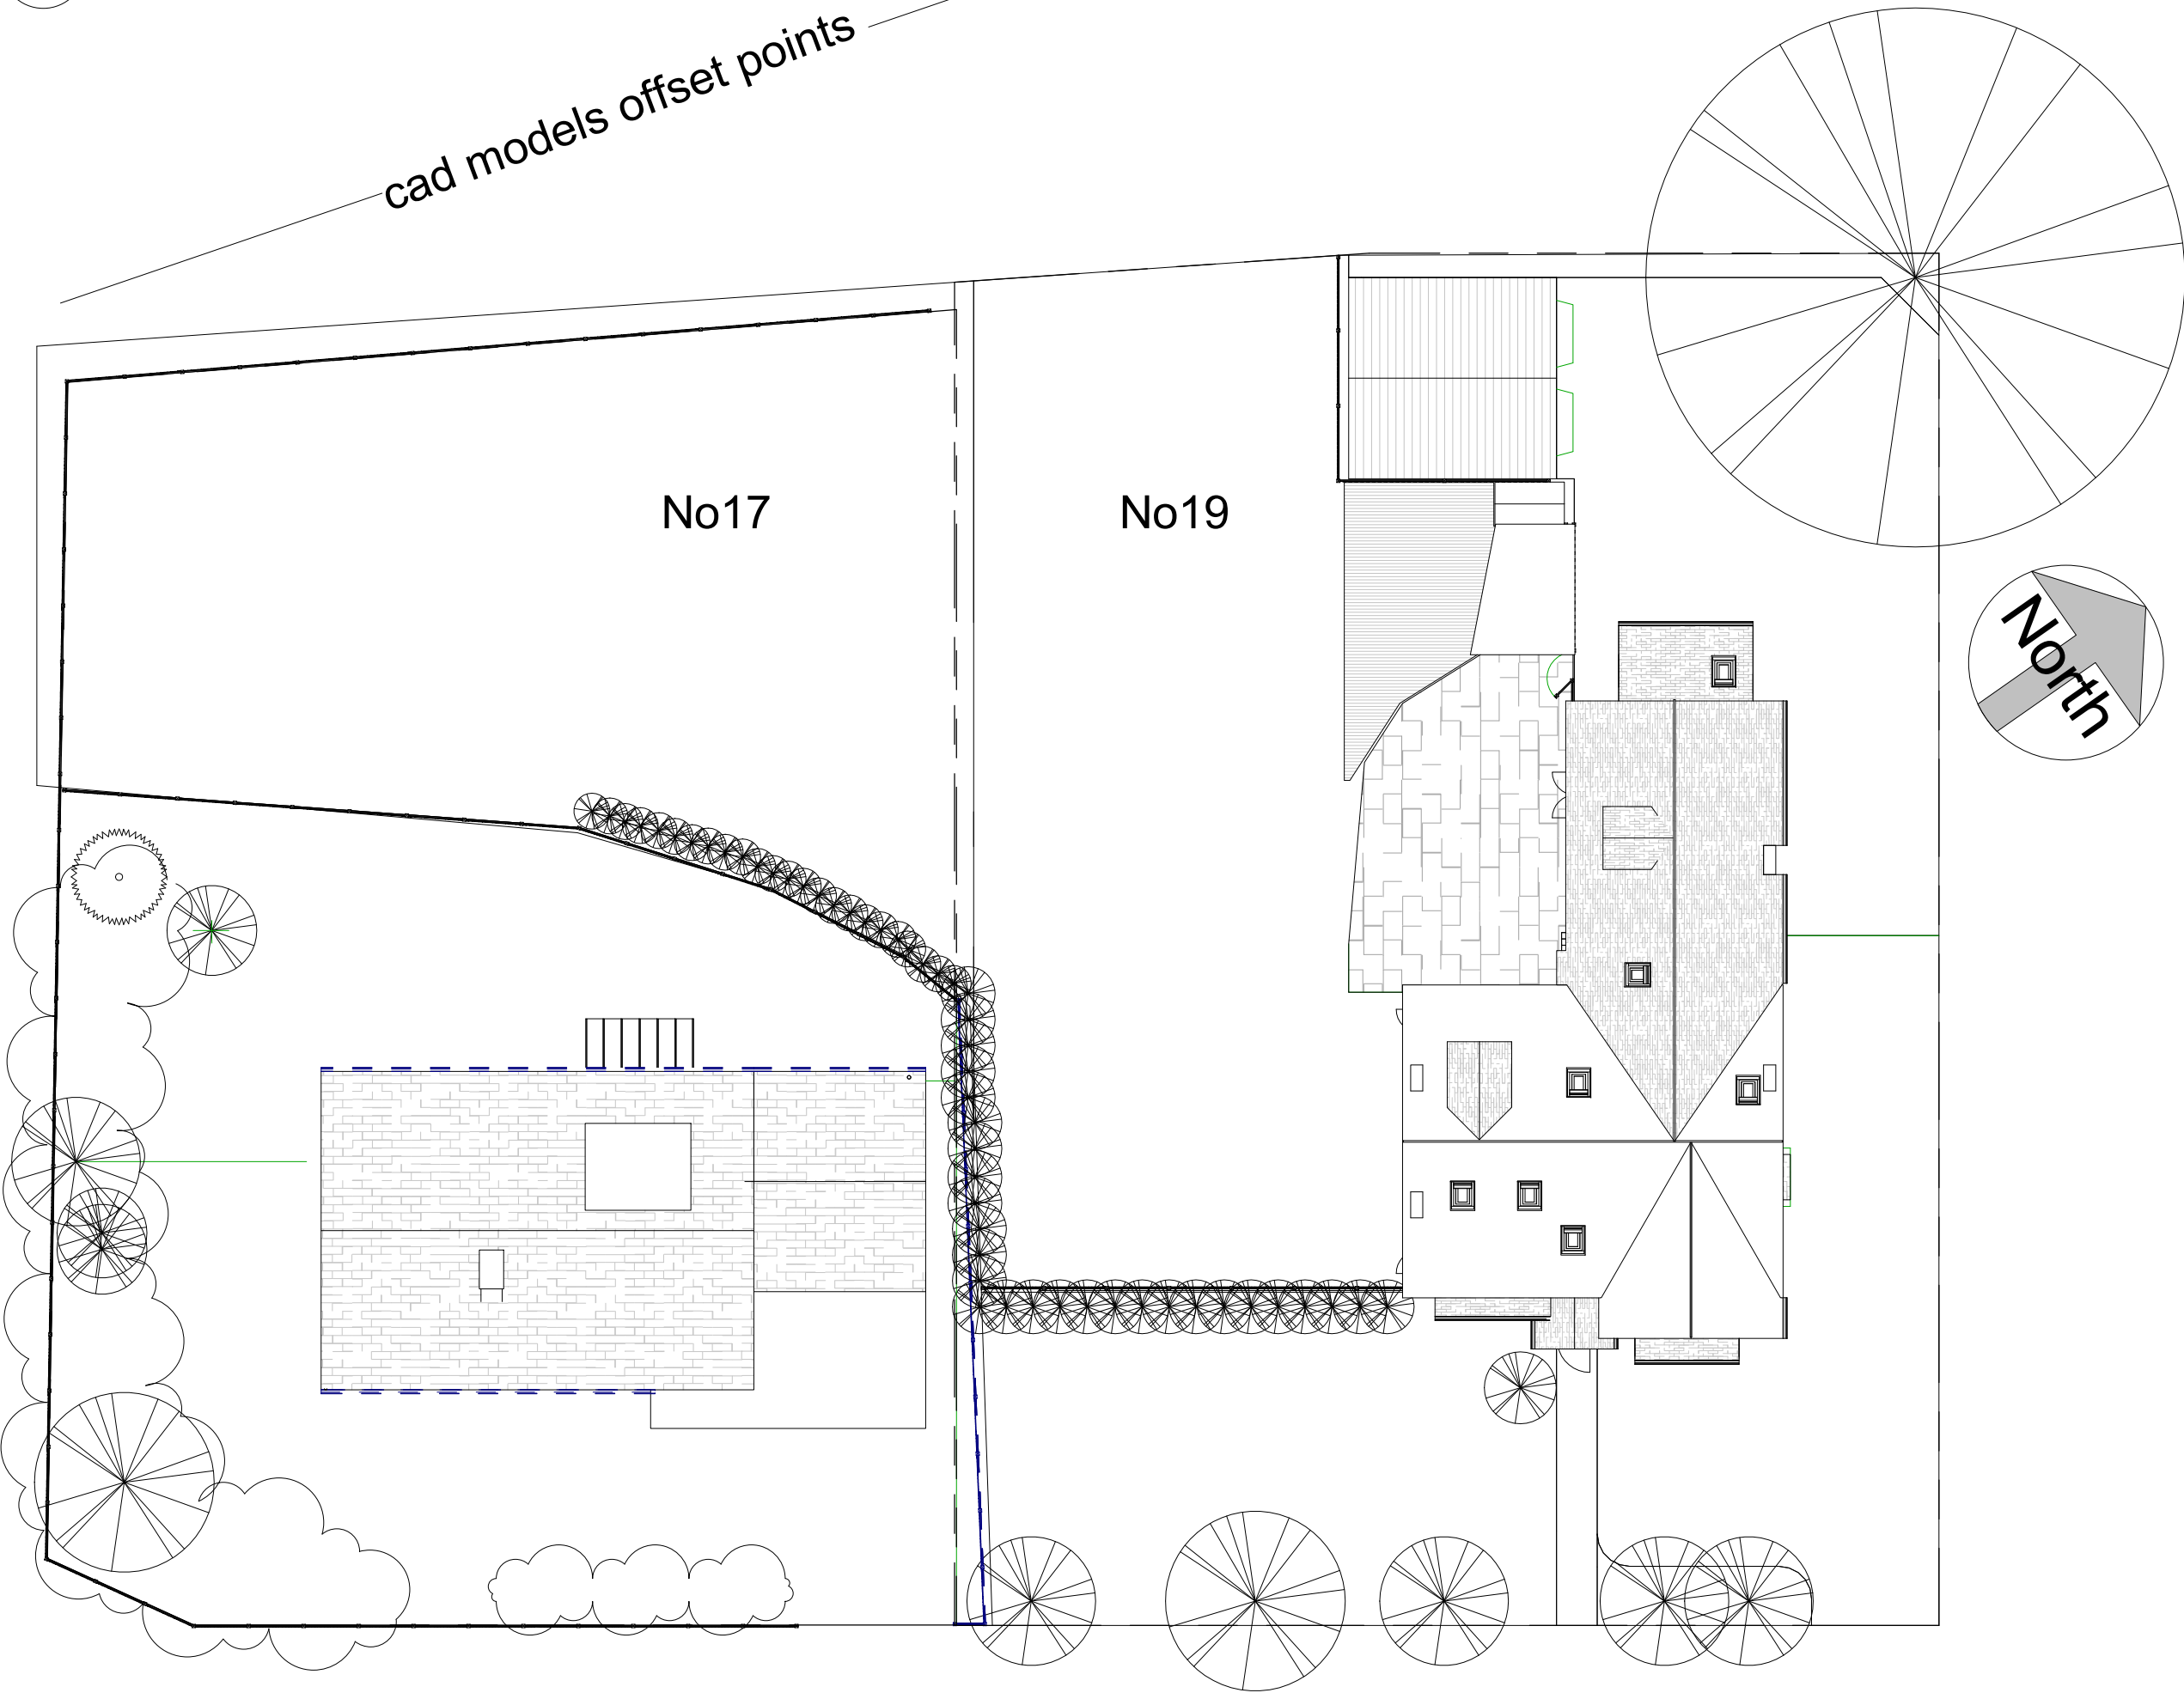

THIS DRAWING AND CAD DATA THEREIN IS PROTECTED BY
 COPYRIGHT
 AND MUST NOT BE COPIED OR REPRODUCED
 WITHOUT THE WRITTEN CONSENT OF
 OWLarchitecture.com
 ©
 NO DIMENSIONS ARE TO BE SCALED FROM THIS DRAWING.
 USE FIGURED DIMENSIONS ONLY.
 ALL DIMENSIONS AND SIZES ARE TO BE CHECKED ON SITE
 AND ANY DISCREPANCIES REPORTED TO THE ARCHITECT
 PRIOR TO INITIATION OF ANY WORKS.

1	Revision 1		Date 1
rev	description	initial	date
Job Name			
Groves Residence			
19 Park Crescent, LS8 1DH			
Roundhay, Leeds			
Drawing Title			
17-19 Block Plan Original			
1-200			
Status			
Pre Planning Rev 2			
Sheet By		Scale at A3 - double scale at A1	
GJW		1 : 200	
Job Number	Drawing Number	Issued Date	
1608	2005	17/05/2018	



Mob: 0771 898 6000
 25 Crescent View
 Alwoodley
 Leeds
 LS17 7QF
 West Yorkshire

OWL architecture.com


Scale set for printing at A3 thus the Scale is Doubled at A1. For example; A drawing set to print at Scale 1:200 at A3 becomes scale 1:100 when it is printed 1:100 at A1.

1

200 17-19 Block Plan Garage 1-200

1 : 200

THIS DRAWING AND CAD DATA THEREIN IS PROTECTED BY
 COPYRIGHT
 AND MUST NOT BE COPIED OR REPRODUCED
 WITHOUT THE WRITTEN CONSENT OF
 OWLarchitecture.com
 ©
 NO DIMENSIONS ARE TO BE SCALED FROM THIS DRAWING.
 USE FIGURED DIMENSIONS ONLY.
 ALL DIMENSIONS AND SIZES ARE TO BE CHECKED ON SITE
 AND ANY DISCREPANCIES REPORTED TO THE ARCHITECT
 PRIOR TO INITIATION OF ANY WORKS.

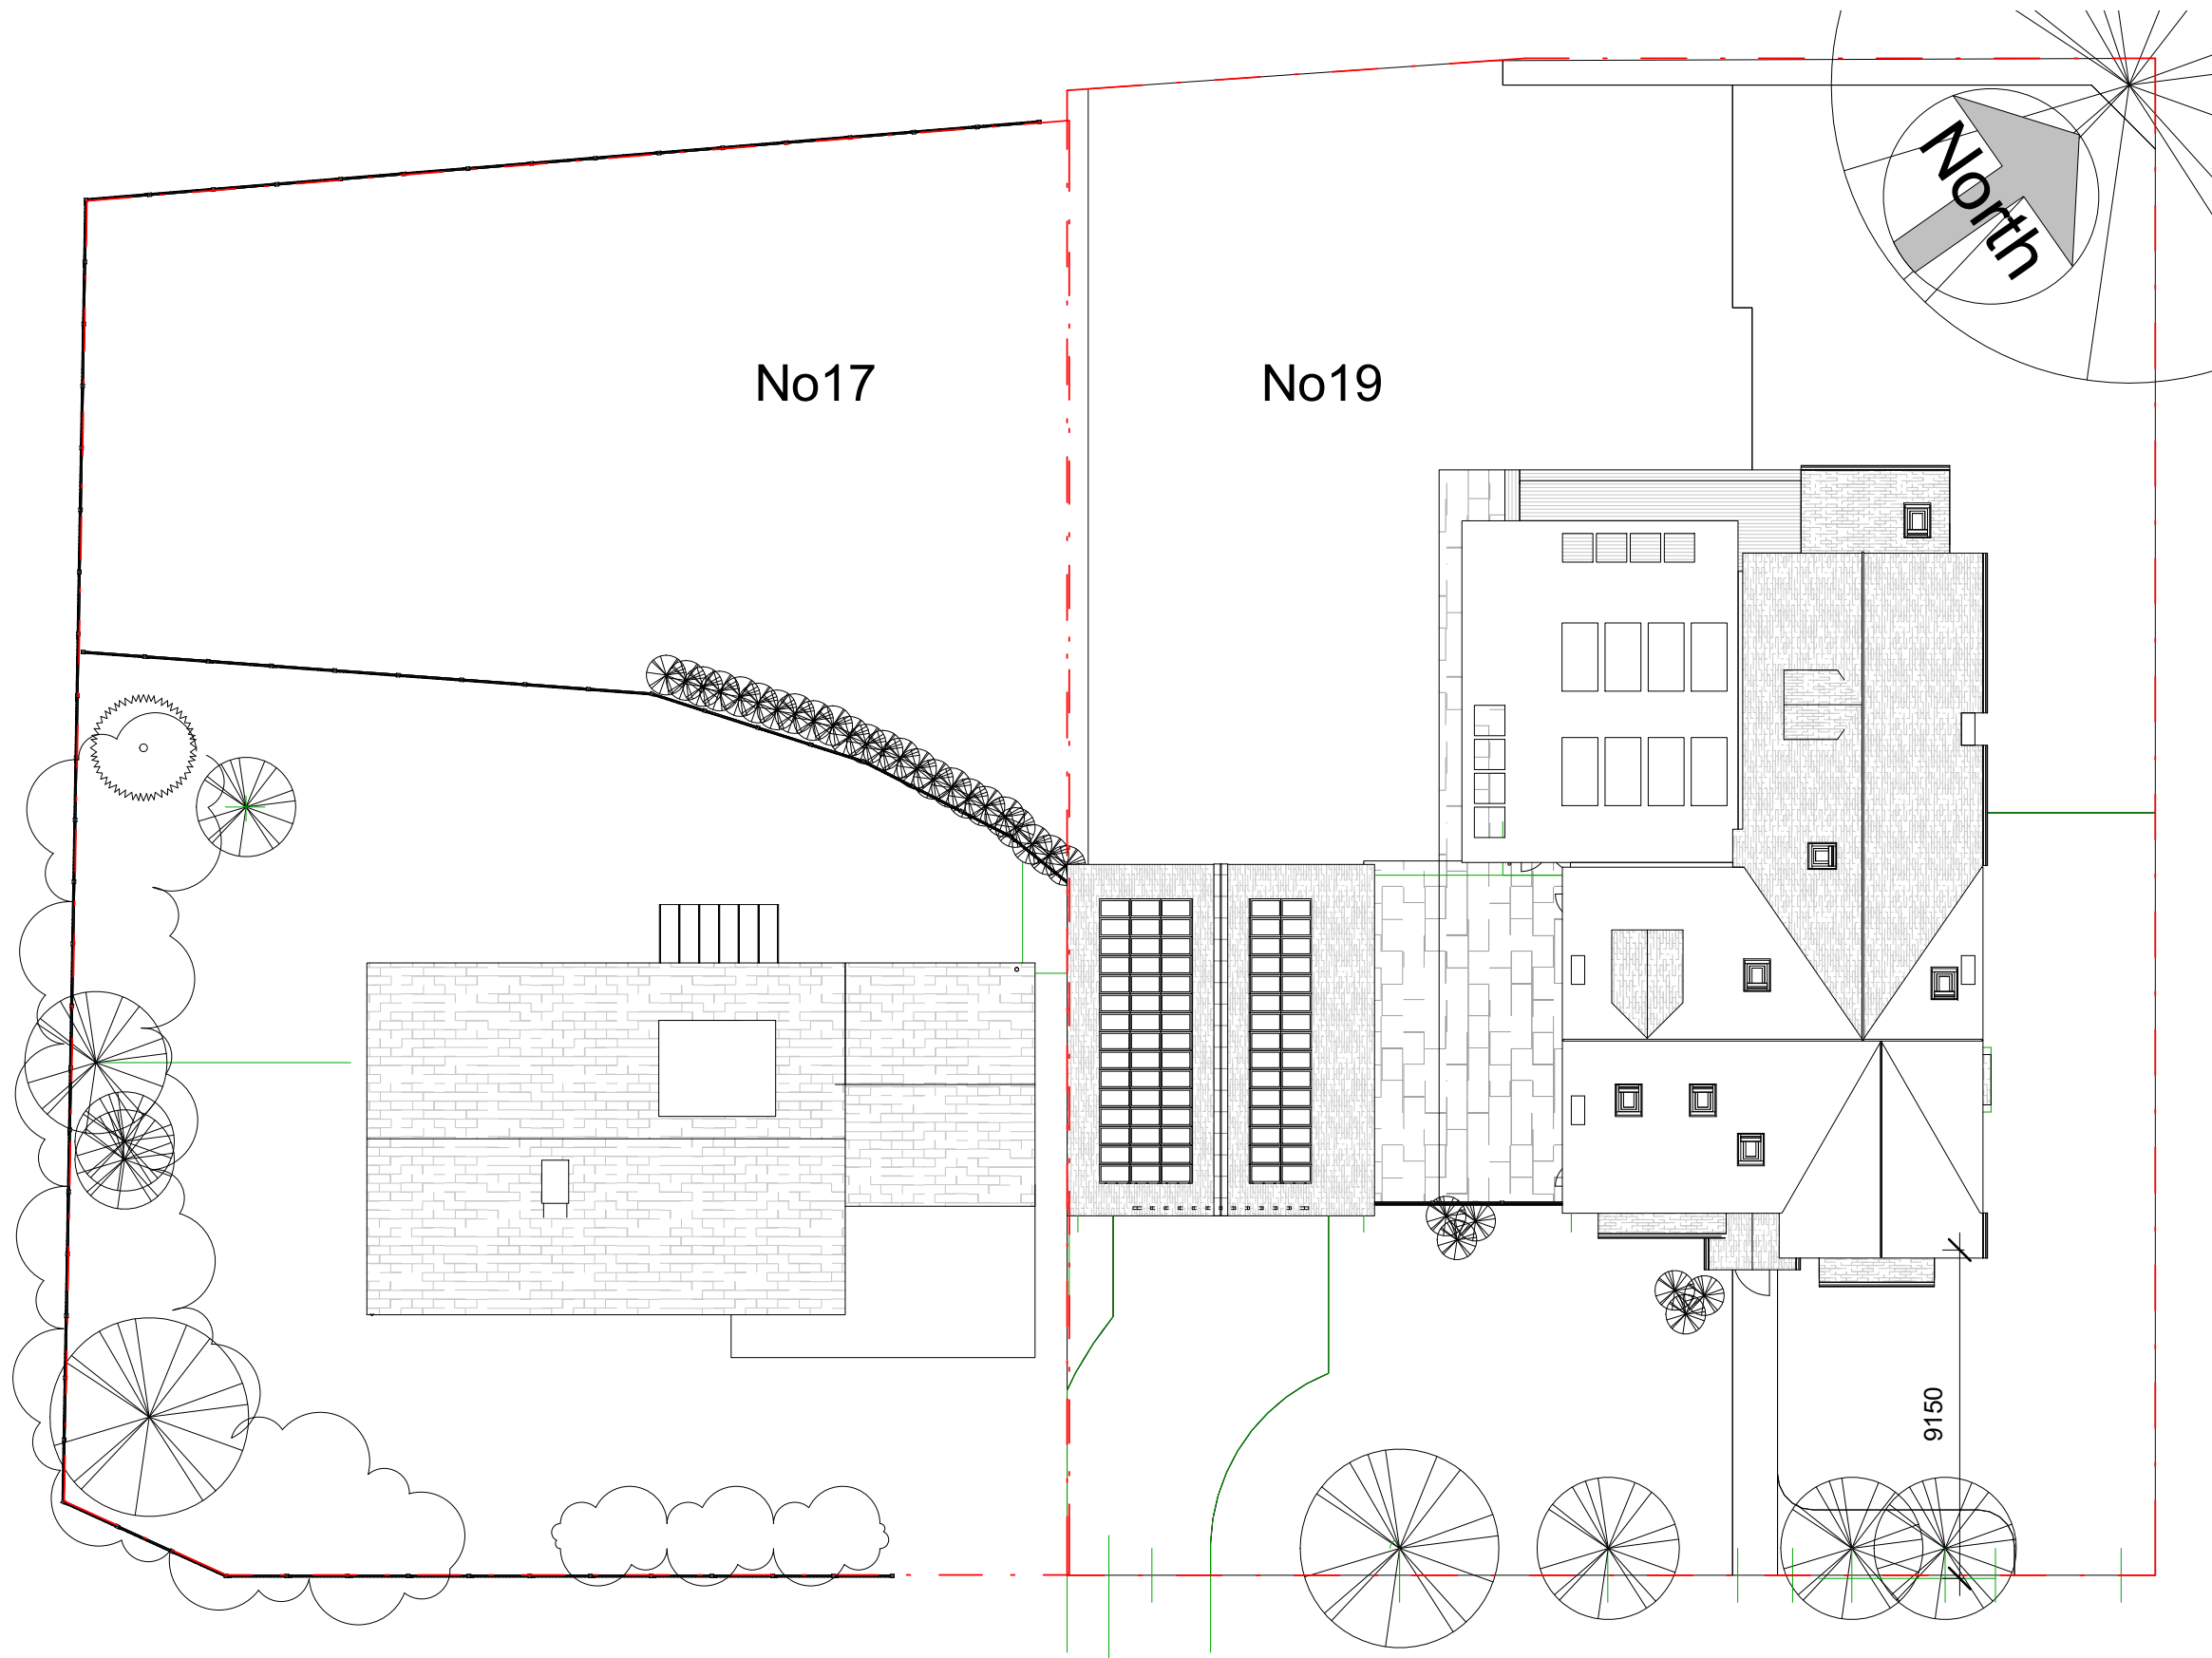

1	Revision 1		Date 1
rev	description	initial	date
Job Name			
Groves Residence			
19 Park Crescent, LS8 1DH			
Roundhay, Leeds			
Drawing Title			
17-19 Block Plan Garage			
1-200			
Status			
Pre Planning Rev 2			
Sheet By		Scale at A3 - double scale at A1	
GJW		1 : 200	
Job Number	Drawing Number	Issued Date	
1608	2006	17/05/2018	




Mob: 0771 898 6000
 25 Crescent View
 Alwoodley
 Leeds
 LS17 7QF
 West Yorkshire

OWL architecture.com

THIS DRAWING AND CAD DATA THEREIN IS PROTECTED BY
 COPYRIGHT
 AND MUST NOT BE COPIED OR REPRODUCED
 WITHOUT THE WRITTEN CONSENT OF
 OWLarchitecture.com
 ©
 NO DIMENSIONS ARE TO BE SCALED FROM THIS DRAWING.
 USE FIGURED DIMENSIONS ONLY.
 ALL DIMENSIONS AND SIZES ARE TO BE CHECKED ON SITE
 AND ANY DISCREPANCIES REPORTED TO THE ARCHITECT
 PRIOR TO INITIATION OF ANY WORKS.

2 Extension Front Elevation
 1 : 100

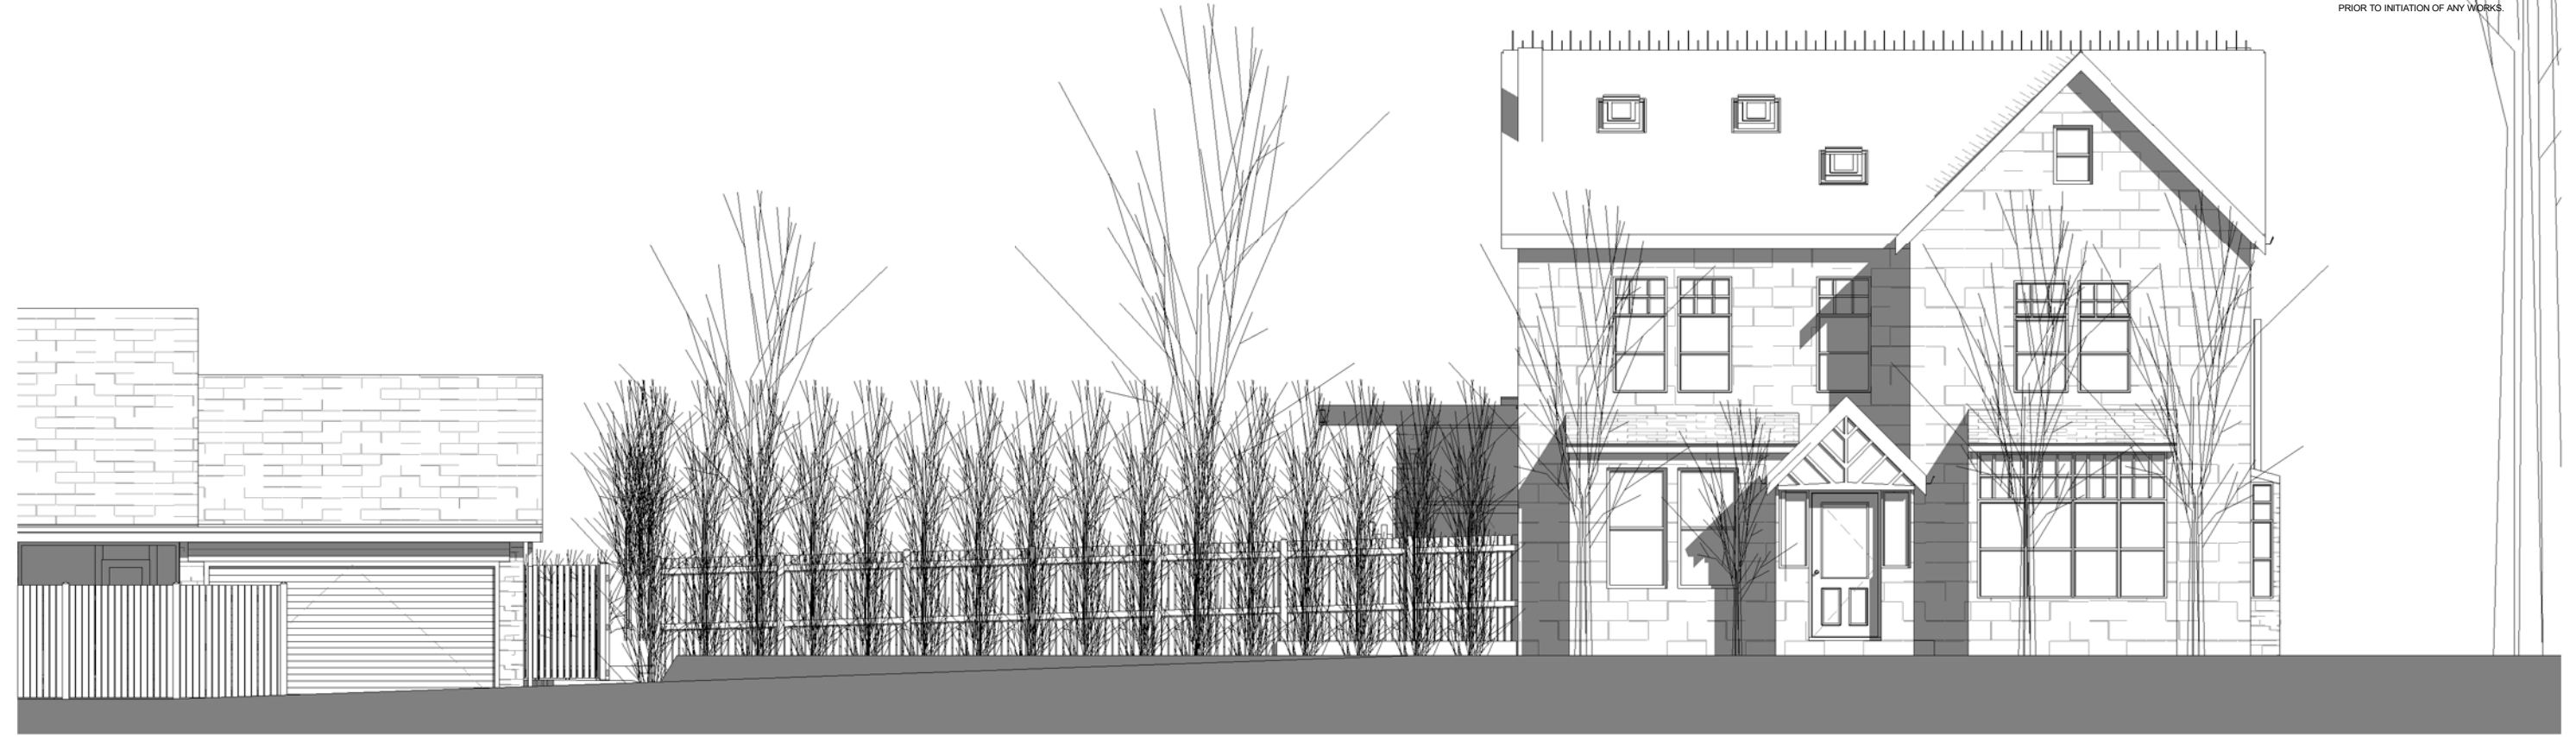

1 Garage Front Elevation
 1 : 100



rev	description	initial	date
Job Name			
Groves Residence			
19 Park Crescent, LS8 1DH			
Roundhay, Leeds			
Drawing Title			
Front Elevations (
Extension & Garage)			
Status			
Pre Planning Rev 2			
Sheet By		Scale at A3 - double scale at A1	
GJW		1 : 100	
Job Number	Drawing Number	Issued Date	
1608	2007	17/05/2018	

Mob: 0771 898 6000
 25 Crescent View
 Alwoodley
 Leeds
 LS17 7QF
 West Yorkshire


 OWL architecture.com

Scale set for printing at A3 thus the Scale is Doubled at A1. For example; A drawing set to print at Scale 1:200 at A3 becomes scale 1:100 when it is printed 1:100 at A1.

THIS DRAWING AND CAD DATA THEREIN IS PROTECTED BY
 COPYRIGHT
 AND MUST NOT BE COPIED OR REPRODUCED
 WITHOUT THE WRITTEN CONSENT OF
 OWLarchitecture.com
 ©
 NO DIMENSIONS ARE TO BE SCALED FROM THIS DRAWING.
 USE FIGURED DIMENSIONS ONLY.
 ALL DIMENSIONS AND SIZES ARE TO BE CHECKED ON SITE
 AND ANY DISCREPANCIES REPORTED TO THE ARCHITECT
 PRIOR TO INITIATION OF ANY WORKS.

2 Extension Back Elevation

1 : 100

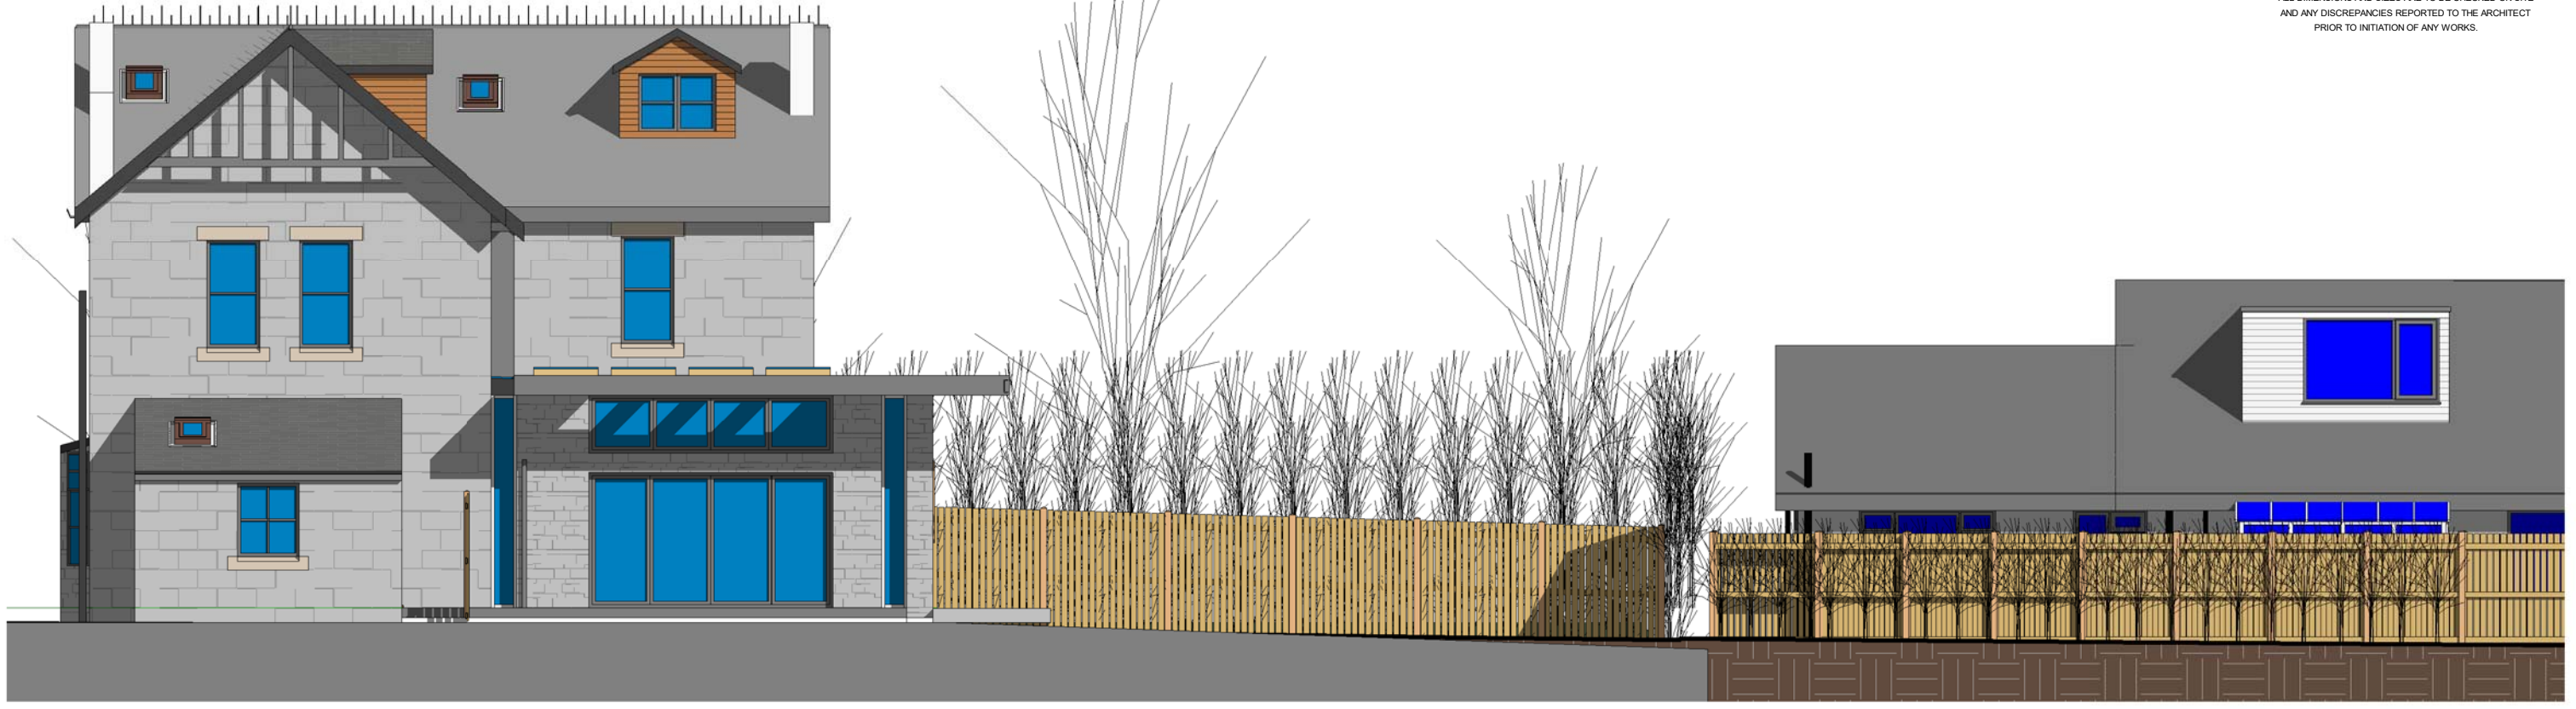

1 Garage Back Elevation

1 : 100



rev	description	initial	date
Job Name			
Groves Residence			
19 Park Crescent, LS8 1DH			
Roundhay, Leeds			
Drawing Title			
Back Elevations (Extension & Garage)			
Status			
Pre Planning Rev 2			
Sheet By		Scale at A3 - double scale at A1	
GJW		1 : 100	
Job Number	Drawing Number	Issued Date	
1608	2008	17/05/2018	

Mob: 0771 898 6000

25 Crescent View
 Alwoodley
 Leeds
 LS17 7QF
 West Yorkshire

OWL architecture.com

Scale set for printing at A3 thus the Scale is Doubled at A1. For example; A drawing set to print at Scale 1:200 at A3 becomes scale 1:100 when it is printed 1:100 at A1.



1

Extension Left (Garden) Elevation

1:100

THIS DRAWING AND CAD DATA HEREIN IS PROTECTED BY COPYRIGHT

AND MUST NOT BE COPIED OR REPRODUCED WITHOUT THE WRITTEN CONSENT OF

OWLarchitecture.com

©

NO DIMENSIONS ARE TO BE SCALED FROM THIS DRAWING. USE FIGURED DIMENSIONS ONLY.

ALL DIMENSIONS AND SIZES ARE TO BE CHECKED ON SITE AND ANY DISCREPANCIES REPORTED TO THE ARCHITECT PRIOR TO INITIATION OF ANY WORKS.

No

Job Name

Groves Residence
19 Park Crescent, LS8 1DH
Roundhay, Leeds

Drawing Title

Extension Left (South)
Elevation

Status

Pre Planning Rev 2

Sheet By

GJW

Scale at A3 - double scale at A1

1 : 100

Job Number

1608

Drawing Number

2009

Issued Date


17/05/2018



OWLarchitecture.com

Mob 0771 898 6000

25 Crescent View
Alwoodley
Leeds
LS17 7QF
West Yorkshire

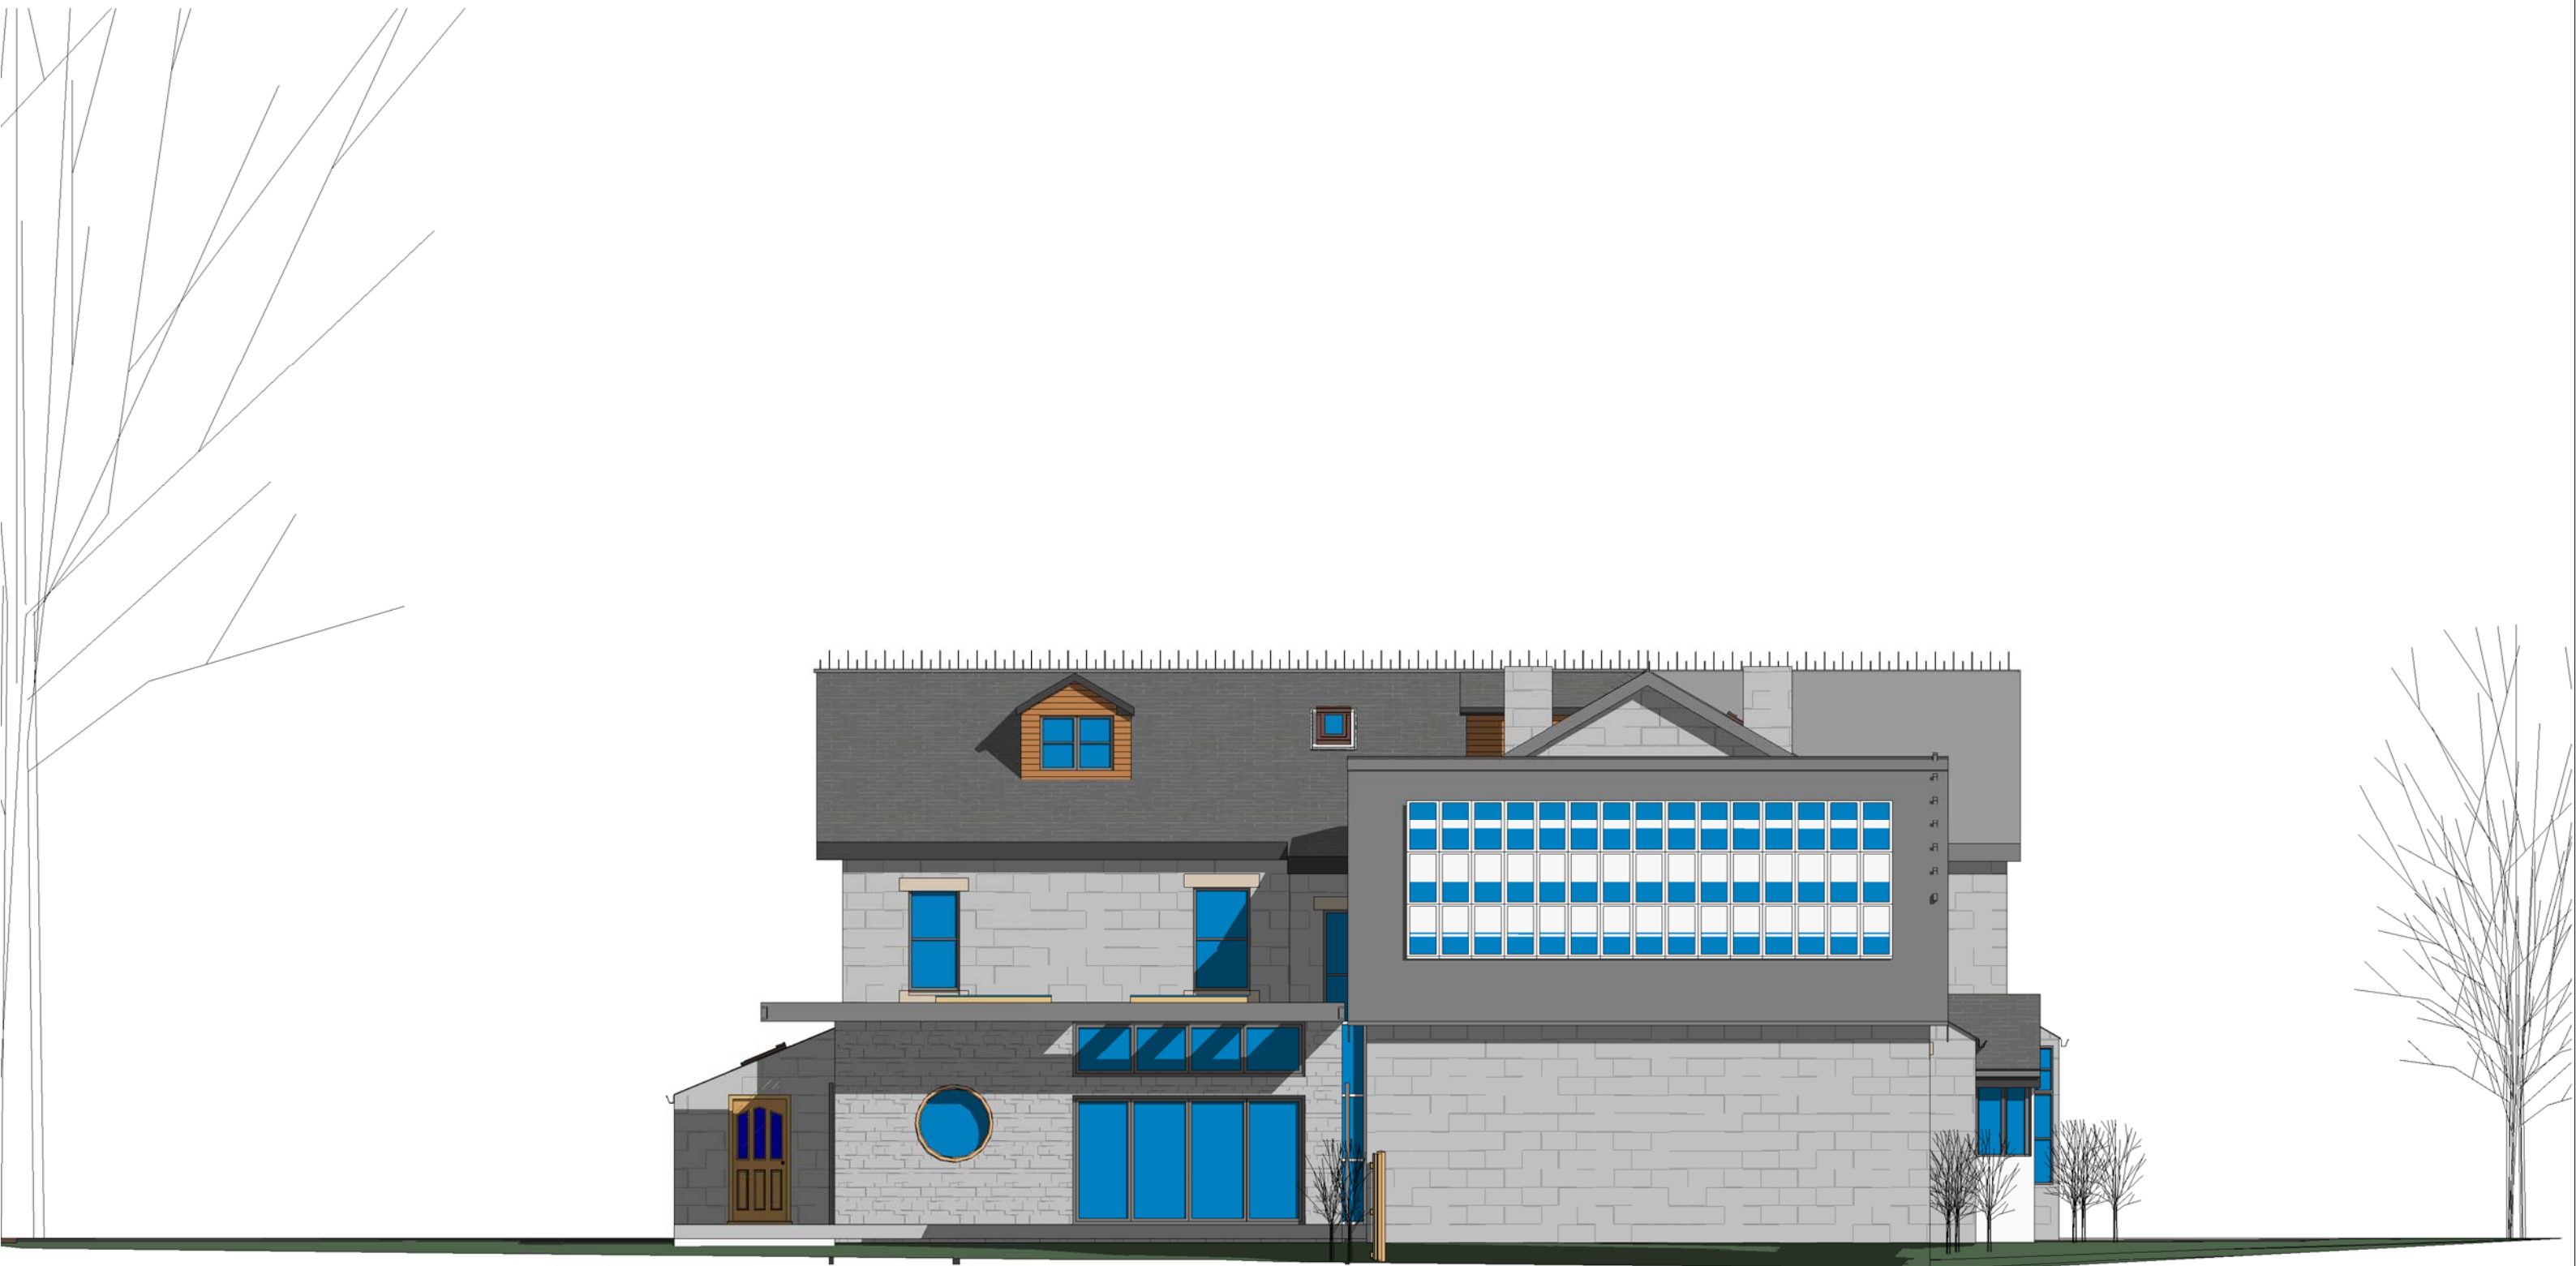

1 Garage Left (South) Elevation

1 : 100
 THIS DRAWING AND THE DATA THEREIN IS PROTECTED BY
 COPYRIGHT
 AND MUST NOT BE COPIED OR REPRODUCED
 WITHOUT THE WRITTEN CONSENT OF
 OWLarchitecture.com
 ©
 NO DIMENSIONS ARE TO BE SCALED FROM THIS DRAWING.
 USE FIGURED DIMENSIONS ONLY.
 ALL DIMENSIONS AND SIZES ARE TO BE CHECKED ON SITE
 AND ANY DISCREPANCIES REPORTED TO THE ARCHITECT
 PRIOR TO INITIATION OF ANY WORKS.

No
 Job Name
Groves Residence
19 Park Crescent, LS8 1DH
Roundhay, Leeds
 Drawing Title
Garage Left (South)
Elevations

Status
Pre Planning Rev 2
 Sheet By
GJW
 Scale at A3 - double scale at A1
1 : 100
 Job Number
1608
 Drawing Number
2010
 Issued Date
17/05/2018



Mob 0771 898 6000
 25 Crescent View
 Alwoodley
 Leeds
 LS17 7QF
 West Yorkshire
OWL architecture.com

Scale set for printing at A3 thus the Scale is Doubled at A1. For example; A drawing set to print at Scale 1:200 at A3 becomes scale 1:100 when it is printed at A1.



1 Extension Right (North) Elevation

1:100
 THIS DRAWING AND CONTENTS THEREIN IS PROTECTED BY
 COPYRIGHT
 AND MUST NOT BE COPIED OR REPRODUCED
 WITHOUT THE WRITTEN CONSENT OF
 OWLarchitecture.com
 ©
 NO DIMENSIONS ARE TO BE SCALED FROM THIS DRAWING.
 USE FIGURED DIMENSIONS ONLY.
 ALL DIMENSIONS AND SIZES ARE TO BE CHECKED ON SITE
 AND ANY DISCREPANCIES REPORTED TO THE ARCHITECT
 PRIOR TO INITIATION OF ANY WORKS.

No
 Job Name
Groves Residence
19 Park Crescent, LS8 1DH
Roundhay, Leeds
 Drawing Title
Extension Right (North)
Elevation

Status
Pre Planning Rev 2
 Sheet By
GJW Scale at A3 - double scale at A1
 1 : 100
 Job Number Drawing Number Issued Date
1608 2011 17/05/2018

Mob 0771 898 6000

OWL architecture.com
 25 Crescent View
 Alwoodley
 Leeds
 LS17 7QF
 West Yorkshire

Scale set for printing at A3 thus the Scale is Doubled at A1. For example; A drawing set to print at Scale 1:200 at A3 becomes scale 1:100 when it is printed at A1.



1

Garage Right (North) Elevation

1 : 100

THIS DRAWING AND CAD DATA ARE PROTECTED BY COPYRIGHT

AND MUST NOT BE COPIED OR REPRODUCED WITHOUT THE WRITTEN CONSENT OF

OWLarchitecture.com

©

NO DIMENSIONS ARE TO BE SCALED FROM THIS DRAWING. USE FIGURED DIMENSIONS ONLY.

ALL DIMENSIONS AND SIZES ARE TO BE CHECKED ON SITE AND ANY DISCREPANCIES REPORTED TO THE ARCHITECT PRIOR TO INITIATION OF ANY WORKS.

No

Job Name

Groves Residence
19 Park Crescent, LS8 1DH
Roundhay, Leeds

Drawing Title

Garage Right (North)
Elevation

Status

Pre Planning Rev 2

Sheet By

GJW

Scale at A3 - double scale at A1

1 : 100

Job Number

1608

Drawing Number

2012

Issued Date

17/05/2018



OWLarchitecture.com

Mob 0771 898 6000

25 Crescent View
Alwoodley
Leeds
LS17 7QF
West Yorkshire