

THIS DRAWING AND CAD DATA THEREIN IS PROTECTED BY
COPYRIGHT
AND MUST NOT BE COPIED OR REPRODUCED
WITHOUT THE WRITTEN CONSENT OF
OWLarchitecture.com
©
NO DIMENSIONS ARE TO BE SCALED FROM THIS DRAWING.
USE FIGURED DIMENSIONS ONLY.
ALL DIMENSIONS AND SIZES ARE TO BE CHECKED ON SITE
AND ANY DISCREPANCIES REPORTED TO THE ARCHITECT
PRIOR TO INITIATION OF ANY WORKS.

Drawing List & Project Issue Date

Number	Sheet Name	Scale	Size	Issue Date
1200	Site Location Plan	1:1250	A3	06/03/2018
1201	Block Plan & Tree List & Driveway View	1:200	A3	06/03/2018
1202	Floor Plans	1:100	A3	06/03/2018
1203	Front Elevation	1:100	A3	06/03/2018
1204	Left Elevation	1:100	A3	06/03/2018
1205	Right Elevation	1:100	A3	06/03/2018
1206	Back Elevation	1:100	A3	06/03/2018
1207	Stair Section & Internal 3D	1:100	A3	06/03/2018
1208	Internal 3D view	1:100	A3	06/03/2018
1209	3D External Views	1:100	A3	06/03/2018
1210	Extension Plan Only	1:50	A3	06/03/2018

rev description initial date

Job Name
Gunn Residence
2 Oaklands Close
Leeds LS16 8NS
Drawing Title
Site Location Plan

Status

Option 2a Plans

Sheet By Scale at A3 - double scale at A1

GJW **1 : 1250**

Job Number Drawing Number Issued Date

1763 **1200** **06/03/2018**

Mob: 0771 898 6000
25 Crescent View
Alwoodley
Leeds
LS17 7QF
West Yorkshire

OWLarchitecture.com


THIS DRAWING AND CAD DATA THEREIN IS PROTECTED BY
COPYRIGHT
AND MUST NOT BE COPIED OR REPRODUCED
WITHOUT THE WRITTEN CONSENT OF
OWLarchitecture.com
©
NO DIMENSIONS ARE TO BE SCALED FROM THIS DRAWING.
USE FIGURED DIMENSIONS ONLY.
ALL DIMENSIONS AND SIZES ARE TO BE CHECKED ON SITE
AND ANY DISCREPANCIES REPORTED TO THE ARCHITECT
PRIOR TO INITIATION OF ANY WORKS.



Existing



Proposed

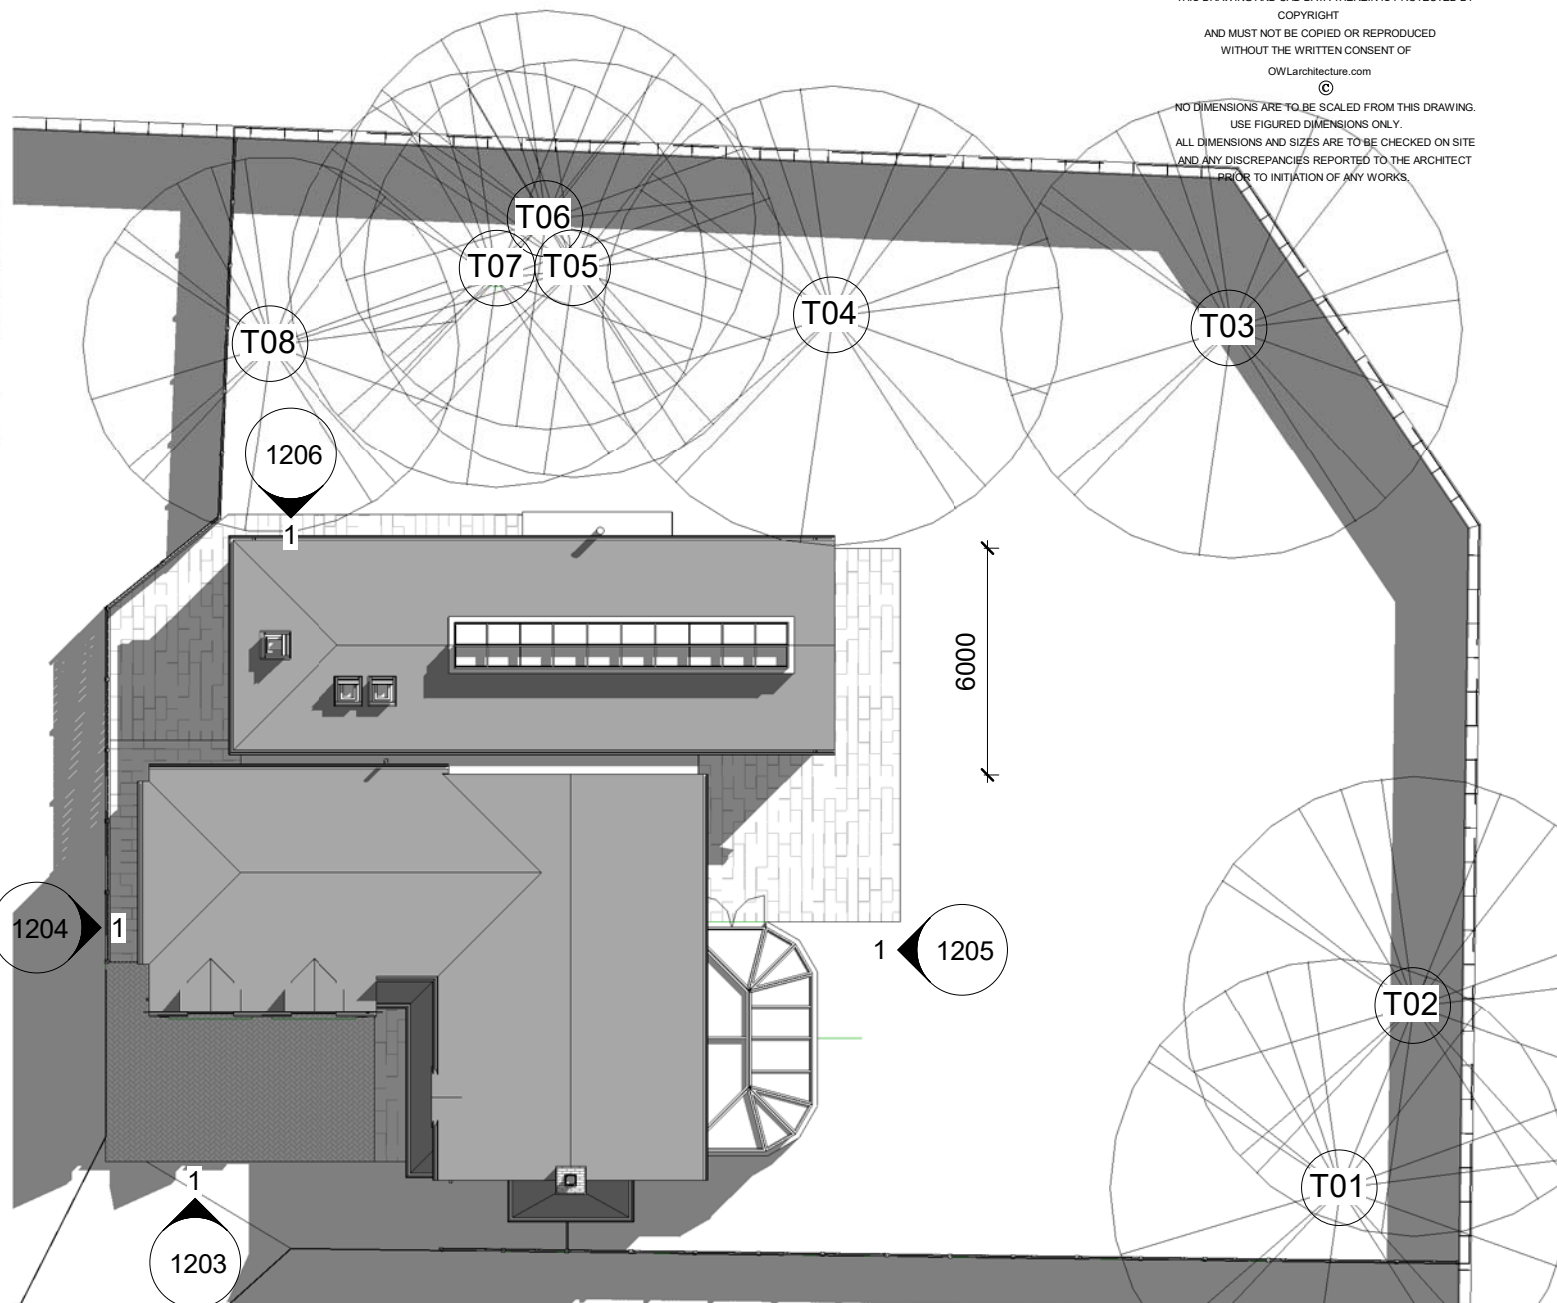

1 200 Block Plan

1 : 200

Tree Survey			
Mark	Phase Removed	drawn @height	Notes
T01	None	22m	680 dia Beech 7m spread
T02	None	22m	500 dia Oak 7m spread
T03	None	22m	620 dia Syc 7m spread
T04	None	22m	610 dia Beech 7m spread
T05	None	20m	540 dia Lime 5.5m spread
T06	None	20m	400 dia Syc 7m spread
T08	None	18m	800 dia H.Chestnut (leaning) 5m spread

rev description initial date

Job Name
Gunn Residence
2 Oaklands Close
Leeds LS16 8NS
Drawing Title
Block Plan & Tree List &
Driveway View

Status
Option 2a Plans

Sheet By
GJW
Scale at A3 - double scale at A1
1 : 200

Job Number
1763
Drawing Number
1201
Issued Date
06/03/2018

Mob: 0771 898 6000
25 Crescent View
Alwoodley
Leeds
LS17 7QF
West Yorkshire
OWLarchitecture.com



THIS DRAWING AND CAD DATA THEREIN IS PROTECTED BY
COPYRIGHT
AND MUST NOT BE COPIED OR REPRODUCED
WITHOUT THE WRITTEN CONSENT OF
OwlArchitecture.com
©
NO DIMENSIONS ARE TO BE SCALED FROM THIS DRAWING.
USE FIGURED DIMENSIONS ONLY.
ALL DIMENSIONS AND SIZES ARE TO BE CHECKED ON SITE
AND ANY DISCREPANCIES REPORTED TO THE ARCHITECT
PRIOR TO INITIATION OF ANY WORKS.


No
Job Name
Gunn Residence
2 Oaklands Close
Leeds LS16 8NS
Drawing Title
Front Elevation

Status
Option 2a Plans
Sheet By
GJW
Scale at A3 - double scale at A1
1 : 100
Job Number
1763
Drawing Number
1203
Issued Date
06/03/2018



OWLarchitecture.com

Mob 0771 898 6000
25 Crescent View
Alwoodley
Leeds
LS17 7QF
West Yorkshire

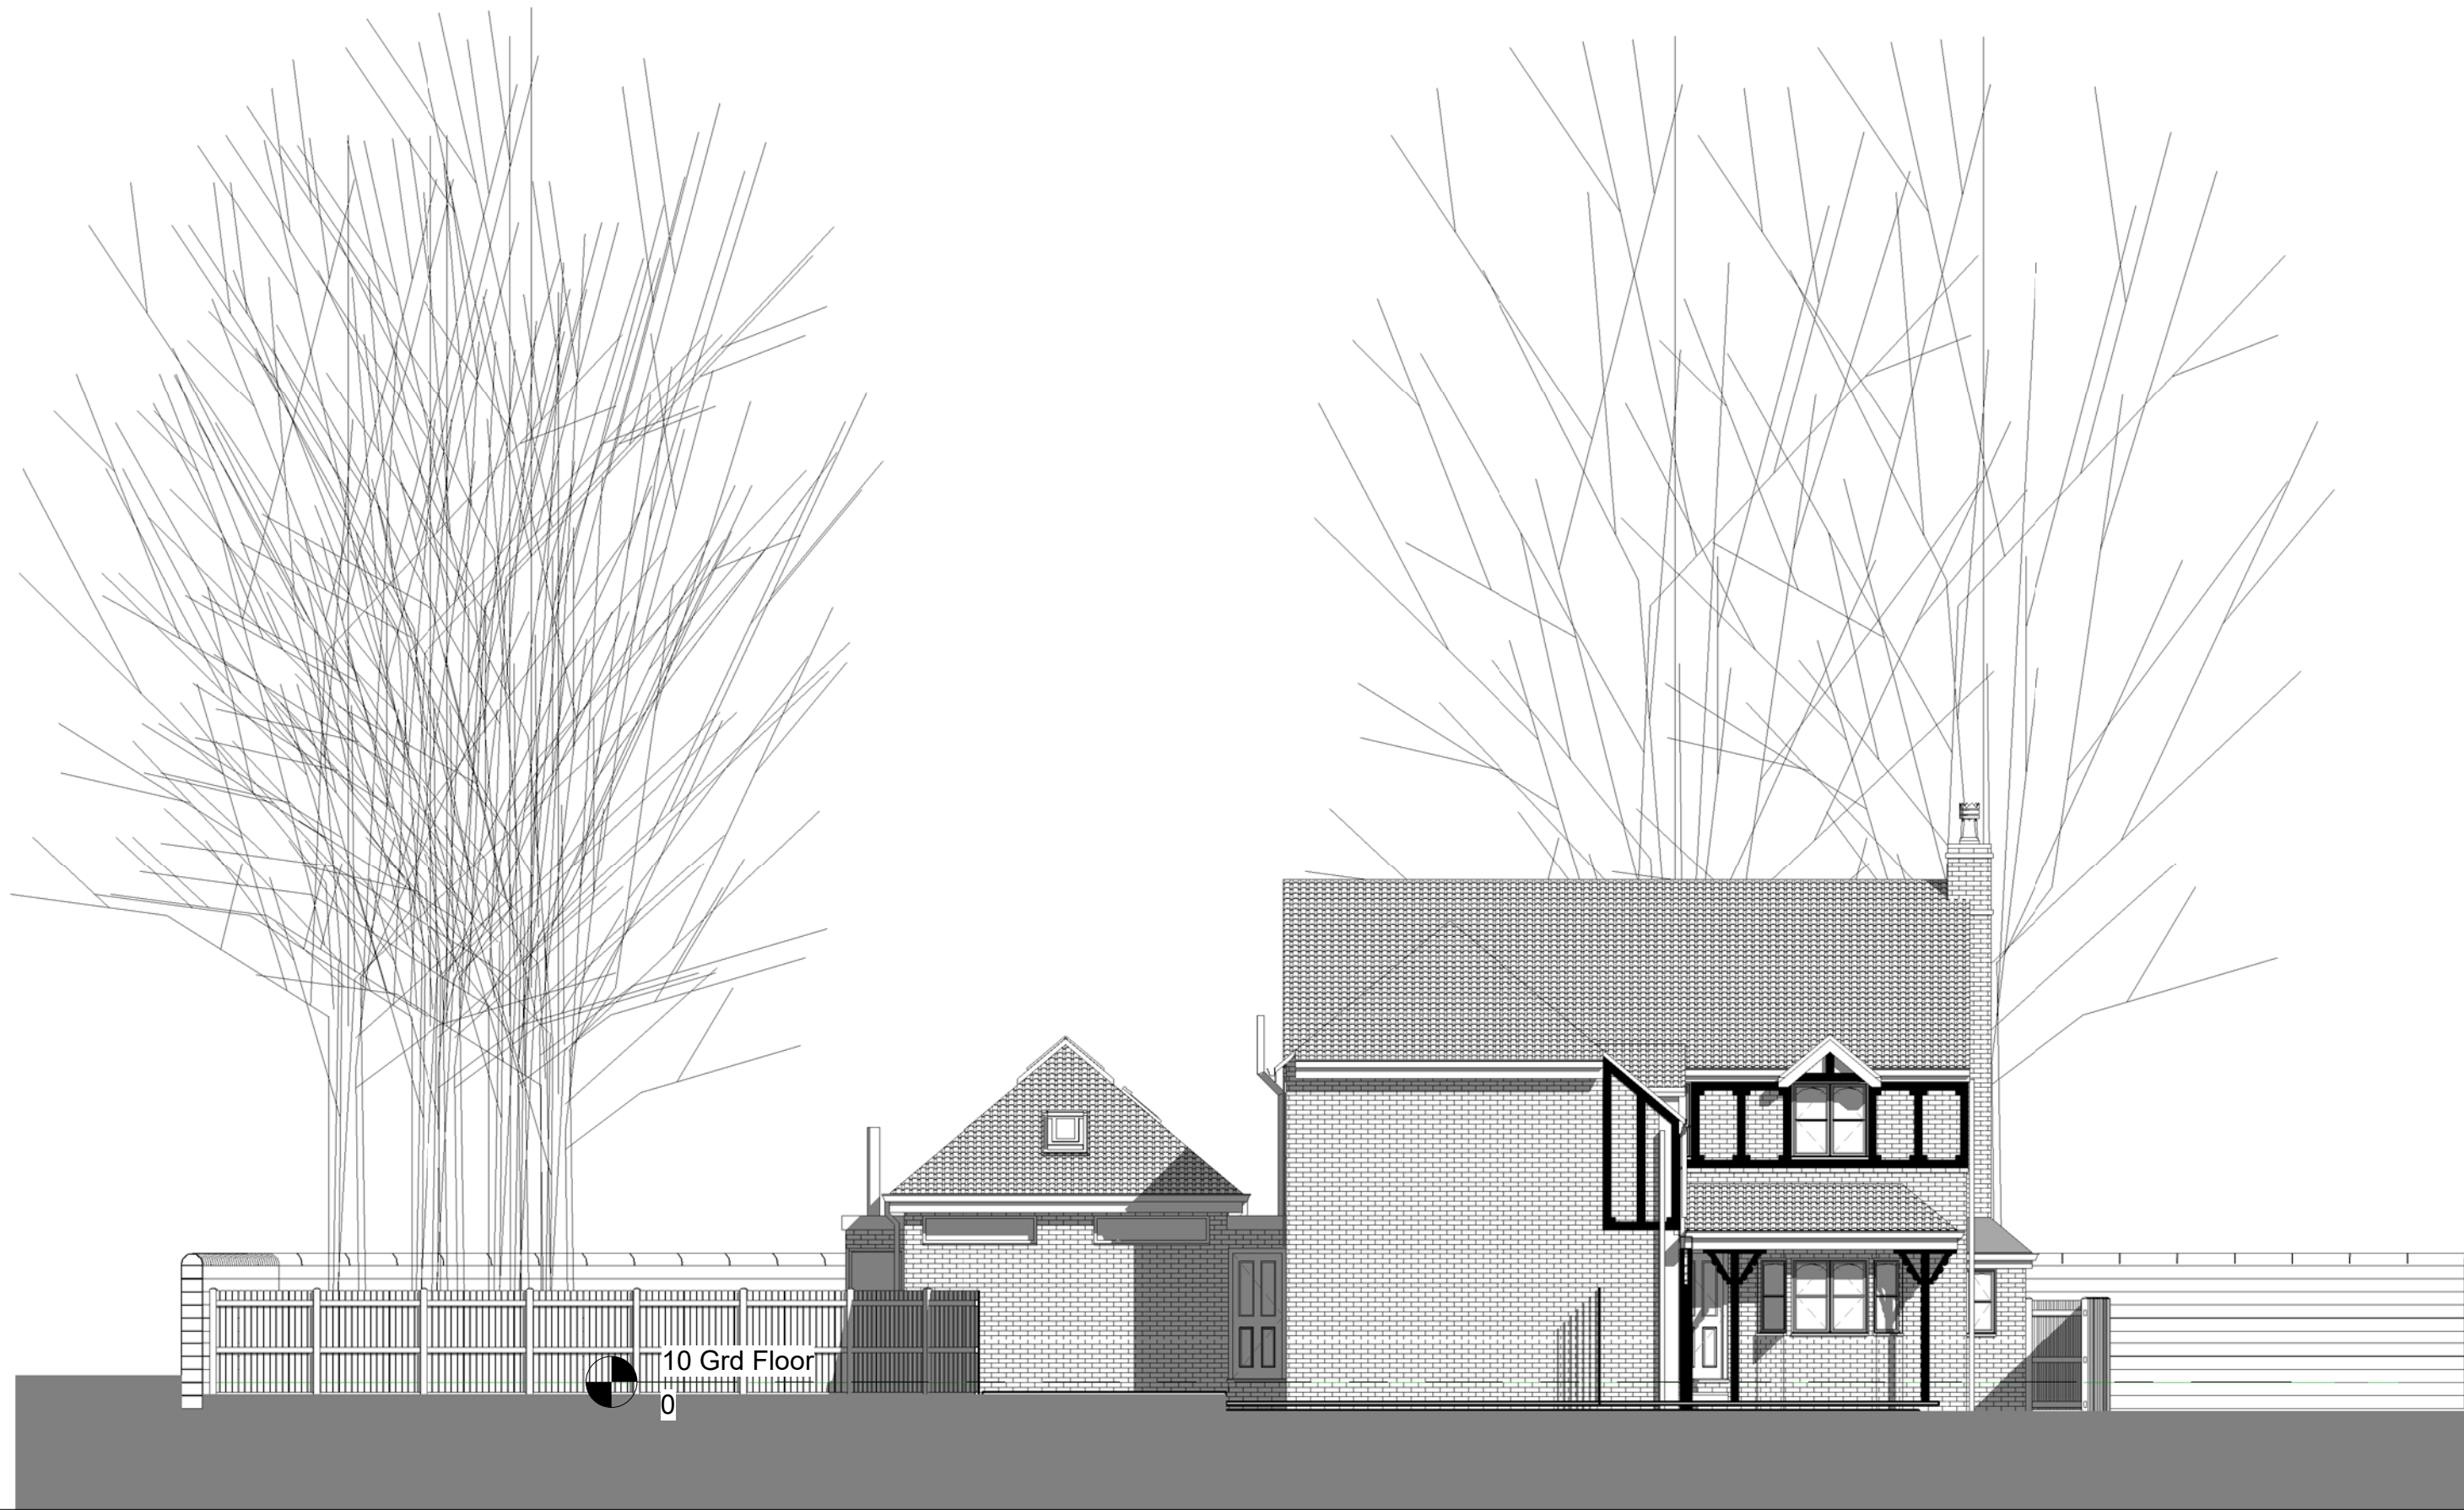

THIS DRAWING AND CAD DATA THEREIN IS PROTECTED BY
COPYRIGHT
AND MUST NOT BE COPIED OR REPRODUCED
WITHOUT THE WRITTEN CONSENT OF
OwlArchitecture.com

NO DIMENSIONS ARE TO BE SCALED FROM THIS DRAWING.
USE FIGURED DIMENSIONS ONLY.
ALL DIMENSIONS AND SIZES ARE TO BE CHECKED ON SITE
AND ANY DISCREPANCIES REPORTED TO THE ARCHITECT
PRIOR TO INITIATION OF ANY WORKS.

No

Job Name
Gunn Residence
2 Oaklands Close
Leeds LS16 8NS
Drawing Title
Left Elevation

Status

Option 2a Plans

Sheet By

GJW

Scale at A3 - double scale at A1

1 : 100

Job Number


1763

Drawing Number

1204

Issued Date

06/03/2018

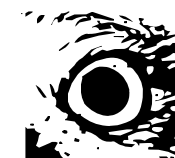

OWLarchitecture.com

Mob 0771 898 6000

25 Crescent View
Alwoodley
Leeds
LS17 7QF
West Yorkshire

Scale set for printing at A3 thus the Scale is Doubled at A1. For example; A drawing set to print at Scale 1:200 at A3 becomes scale 1:100 when it is printed at A1.



THIS DRAWING AND CAD DATA THEREIN IS PROTECTED BY
COPYRIGHT
AND MUST NOT BE COPIED OR REPRODUCED
WITHOUT THE WRITTEN CONSENT OF
OwlArchitecture.com
©
NO DIMENSIONS ARE TO BE SCALED FROM THIS DRAWING.
USE FIGURED DIMENSIONS ONLY.
ALL DIMENSIONS AND SIZES ARE TO BE CHECKED ON SITE
AND ANY DISCREPANCIES REPORTED TO THE ARCHITECT
PRIOR TO INITIATION OF ANY WORKS.

No
Job Name
Gunn Residence
2 Oaklands Close
Leeds LS16 8NS
Drawing Title
Right Elevation

Status
Option 2a Plans
Sheet By
GJW
Scale at A3 - double scale at A1
1 : 100
Job Number
1763
Drawing Number
1205
Issued Date
06/03/2018

Mob 0771 898 6000
25 Crescent View
Alwoodley
Leeds
LS17 7QF
West Yorkshire

OWLarchitecture.com

Scale set for printing at A3 thus the Scale is Doubled at A1. For example; A drawing set to print at Scale 1:200 at A3 becomes scale 1:100 when it is printed at A1.



THIS DRAWING AND CAD DATA THEREIN IS PROTECTED BY
COPYRIGHT
AND MUST NOT BE COPIED OR REPRODUCED
WITHOUT THE WRITTEN CONSENT OF
OWLarchitecture.com

NO DIMENSIONS ARE TO BE SCALED FROM THIS DRAWING.
USE FIGURED DIMENSIONS ONLY.
ALL DIMENSIONS AND SIZES ARE TO BE CHECKED ON SITE
AND ANY DISCREPANCIES REPORTED TO THE ARCHITECT
PRIOR TO INITIATION OF ANY WORKS.

No

Job Name
**Gunn Residence
2 Oaklands Close
Leeds LS16 8NS**
Drawing Title
Back Elevation

Status
Option 2a Plans

Sheet By
GJW
Scale at A3 - double scale at A1
1 : 100


Job Number
1763
Drawing Number
1206
Issued Date
06/03/2018



OWLarchitecture.com

Mob 0771 898 6000

25 Crescent View
Alwoodley
Leeds
LS17 7QF
West Yorkshire

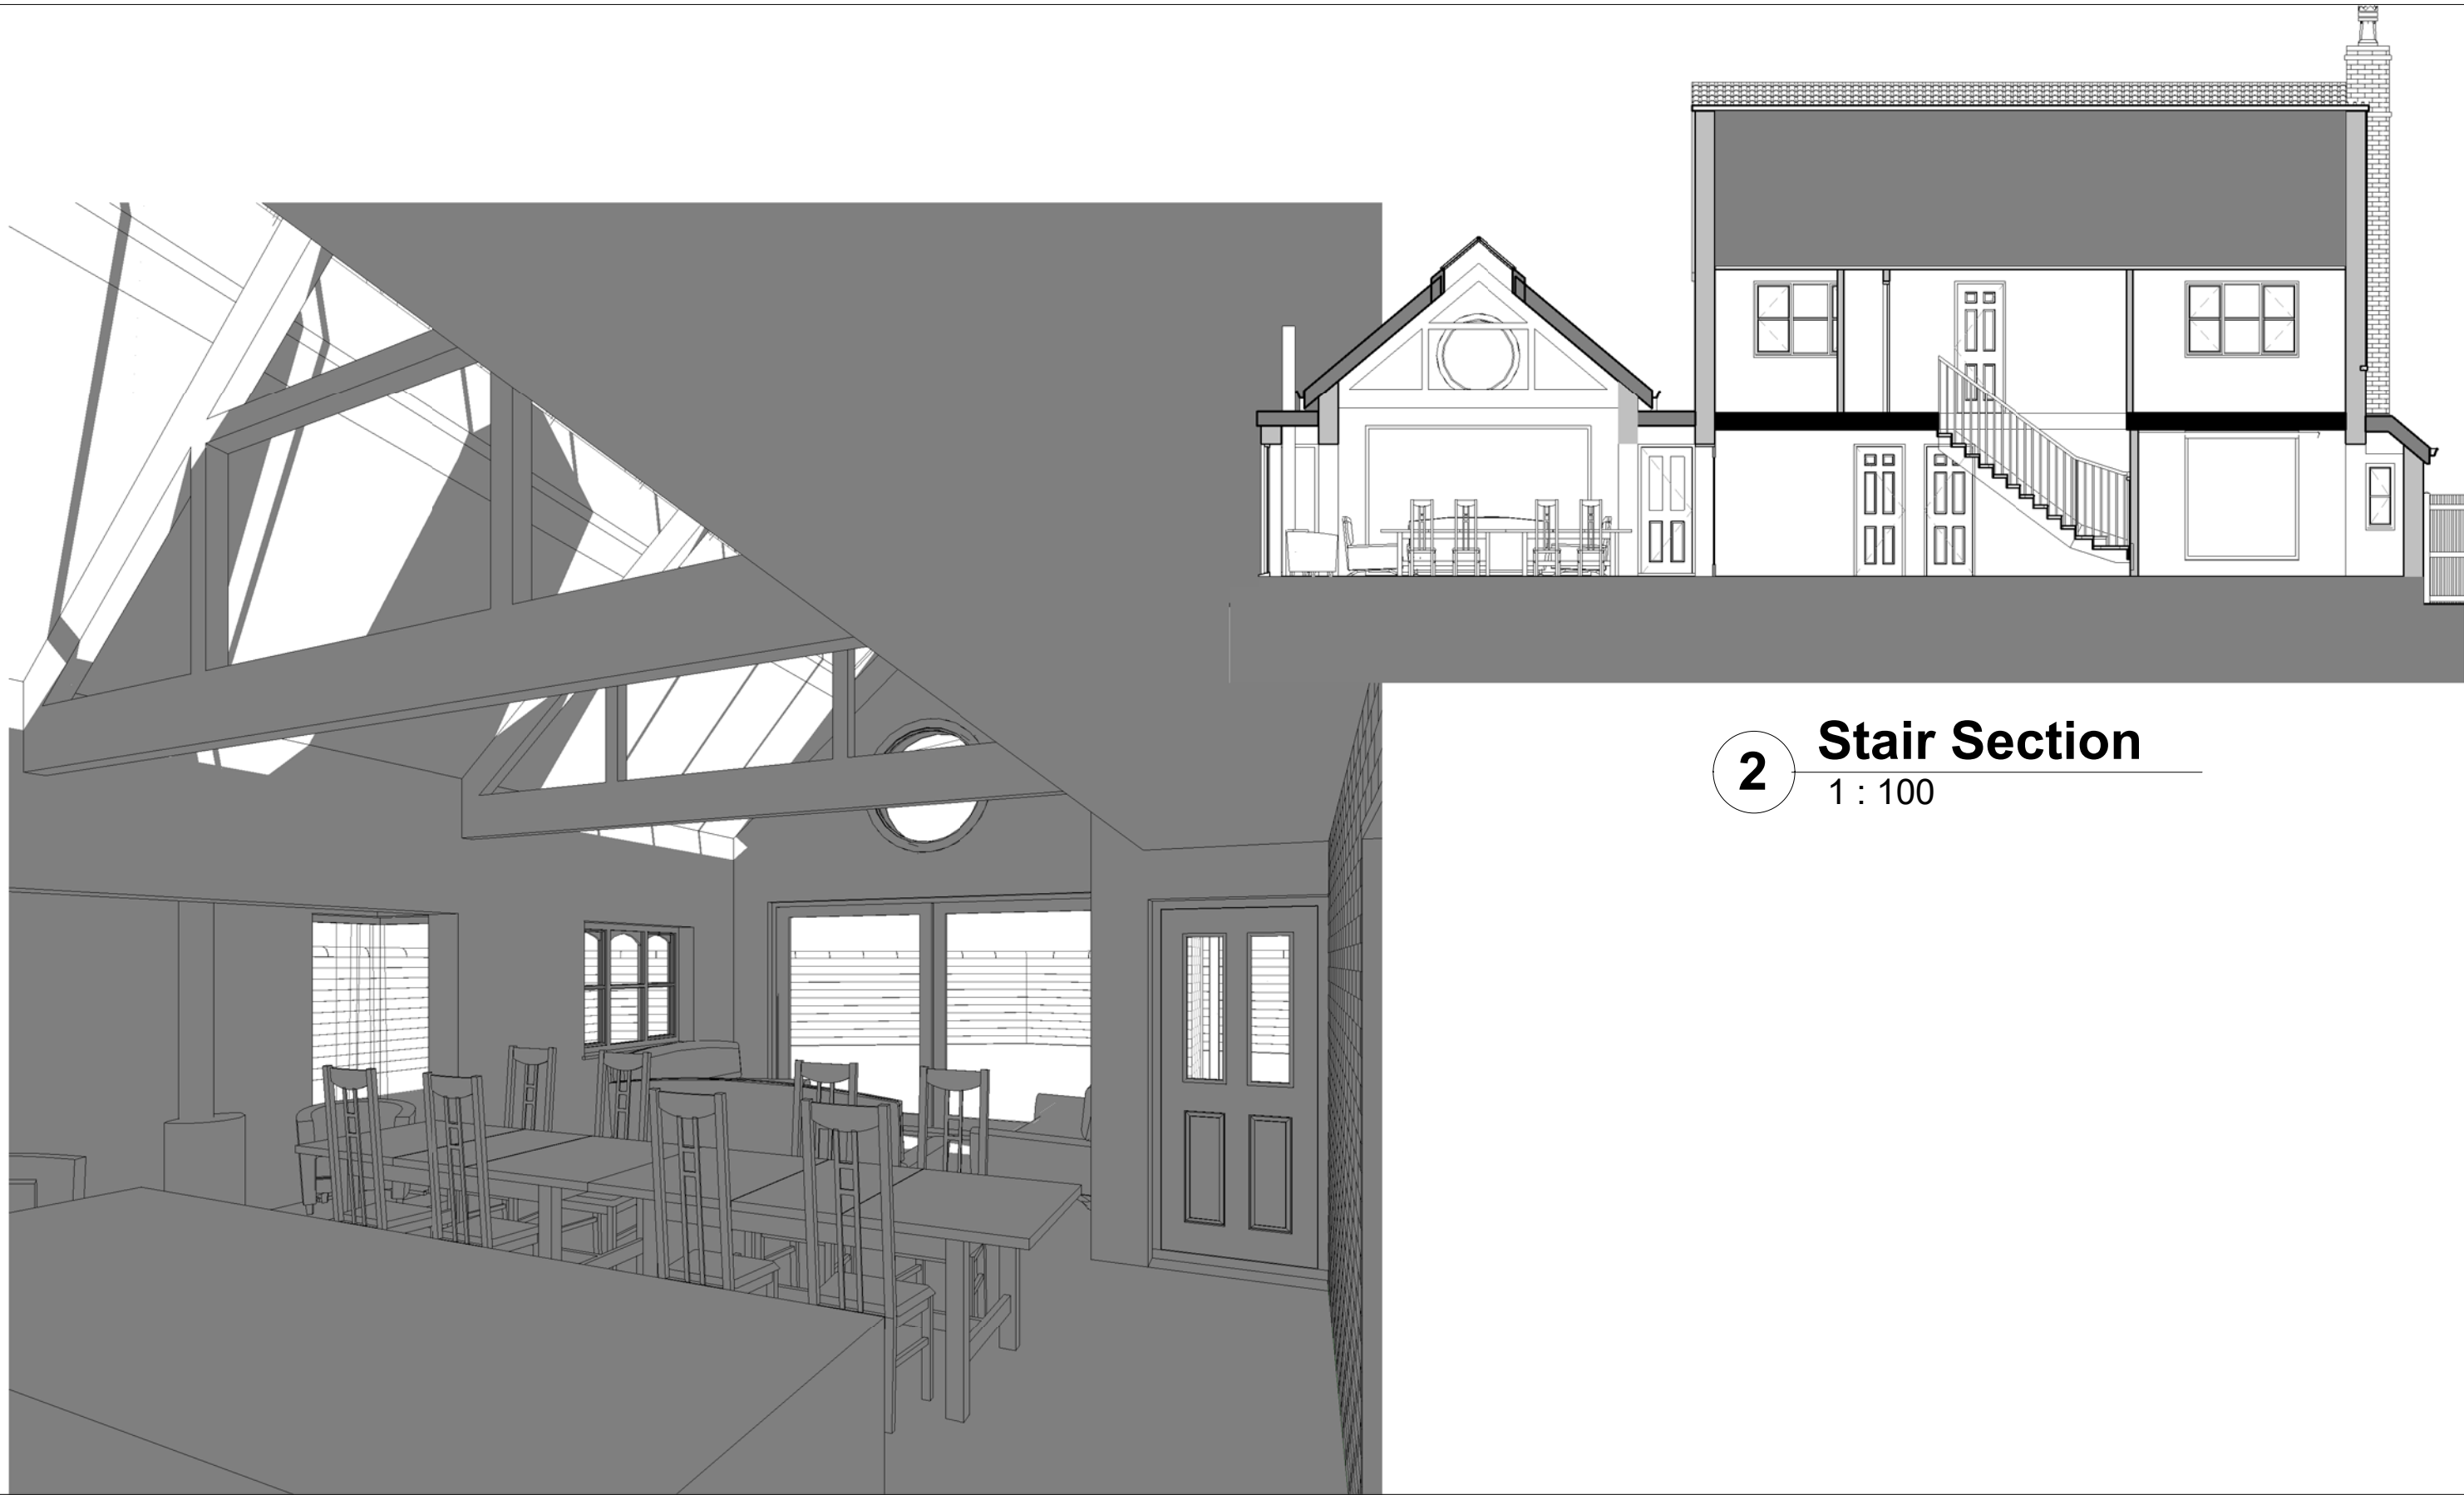


2 Stair Section
1 : 100

THIS DRAWING AND CAD DATA THEREIN IS PROTECTED BY
COPYRIGHT
AND MUST NOT BE COPIED OR REPRODUCED
WITHOUT THE WRITTEN CONSENT OF
OwlArchitecture.com
©
NO DIMENSIONS ARE TO BE SCALED FROM THIS DRAWING.
USE FIGURED DIMENSIONS ONLY.
ALL DIMENSIONS AND SIZES ARE TO BE CHECKED ON SITE
AND ANY DISCREPANCIES REPORTED TO THE ARCHITECT
PRIOR TO INITIATION OF ANY WORKS.

No
Job Name
Gunn Residence
2 Oaklands Close
Leeds LS16 8NS
Drawing Title
Stair Section & Internal 3D

Status
Option 2a Plans
Sheet By
GJW
Scale at A3 - double scale at A1
1 : 100
Job Number
1763
Drawing Number
1207
Issued Date
06/03/2018

Mob 0771 898 6000
25 Crescent View
Alwoodley
Leeds
LS17 7QF
West Yorkshire
OwlArchitecture.com

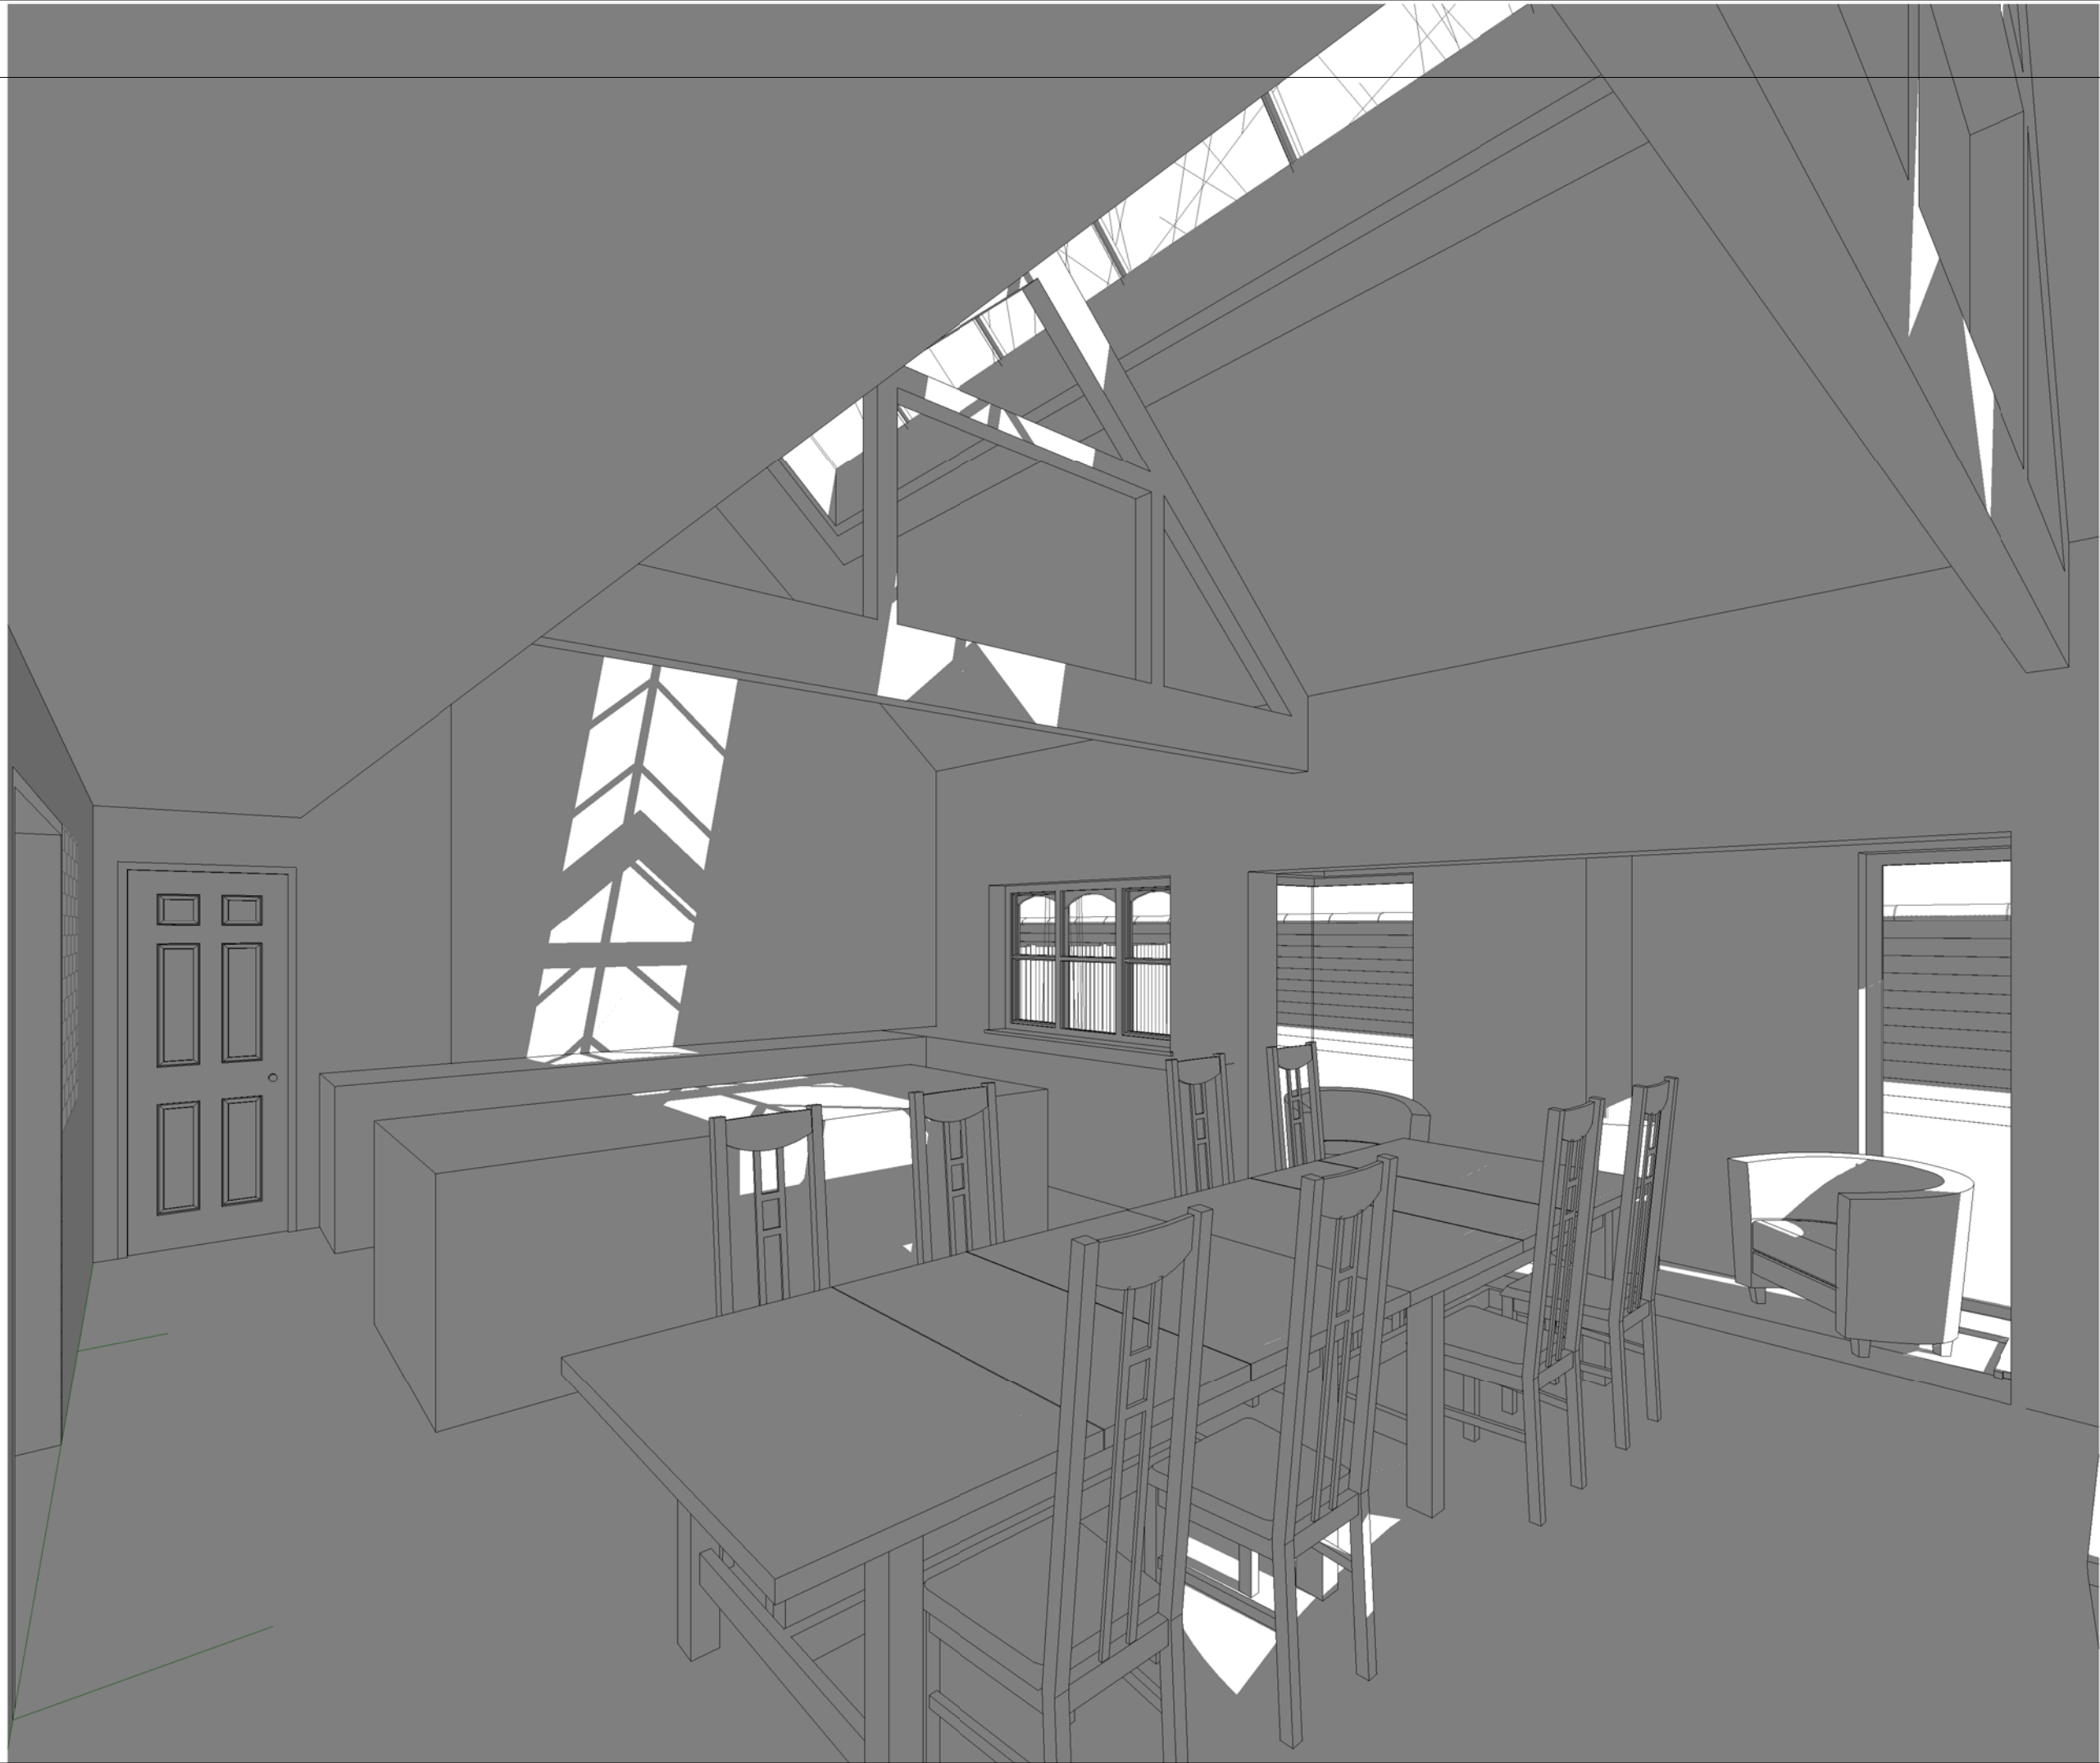

THIS DRAWING AND CAD DATA THEREIN IS PROTECTED BY
COPYRIGHT
AND MUST NOT BE COPIED OR REPRODUCED
WITHOUT THE WRITTEN CONSENT OF
OWLarchitecture.com
©
NO DIMENSIONS ARE TO BE SCALED FROM THIS DRAWING.
USE FIGURED DIMENSIONS ONLY.
ALL DIMENSIONS AND SIZES ARE TO BE CHECKED ON SITE
AND ANY DISCREPANCIES REPORTED TO THE ARCHITECT
PRIOR TO INITIATION OF ANY WORKS.

rev	description	initial	date
-----	-------------	---------	------

Job Name			
Gunn Residence			
2 Oaklands Close			
Leeds LS16 8NS			
Drawing Title			
Internal 3D view			

Status

Option 2a Plans

Sheet By	Scale at A3 - double scale at A1
----------	----------------------------------

GJW	
-----	--

Job Number	Drawing Number	Issued Date
1763	1208	06/03/2018



OWLarchitecture.com

Mob: 0771 898 6000

25 Crescent View
Alwoodley
Leeds
LS17 7QF
West Yorkshire




THIS DRAWING AND CAD DATA THEREIN IS PROTECTED BY
COPYRIGHT
AND MUST NOT BE COPIED OR REPRODUCED
WITHOUT THE WRITTEN CONSENT OF
OWLarchitecture.com
©
NO DIMENSIONS ARE TO BE SCALED FROM THIS DRAWING.
USE FIGURED DIMENSIONS ONLY.
ALL DIMENSIONS AND SIZES ARE TO BE CHECKED ON SITE
AND ANY DISCREPANCIES REPORTED TO THE ARCHITECT
PRIOR TO INITIATION OF ANY WORKS.

rev	description	initial	date
Job Name			
Gunn Residence			
2 Oaklands Close			
Leeds LS16 8NS			
Drawing Title			
3D External Views			
Status			
Option 2a Plans			
Sheet By			
GJW			
Scale at A3 - double scale at A1			
Job Number			
Drawing Number			
Issued Date			
1763	1209	06/03/2018	



Mob: 0771 898 6000
25 Crescent View
Alwoodley
Leeds
LS17 7QF
West Yorkshire

OWLarchitecture.com

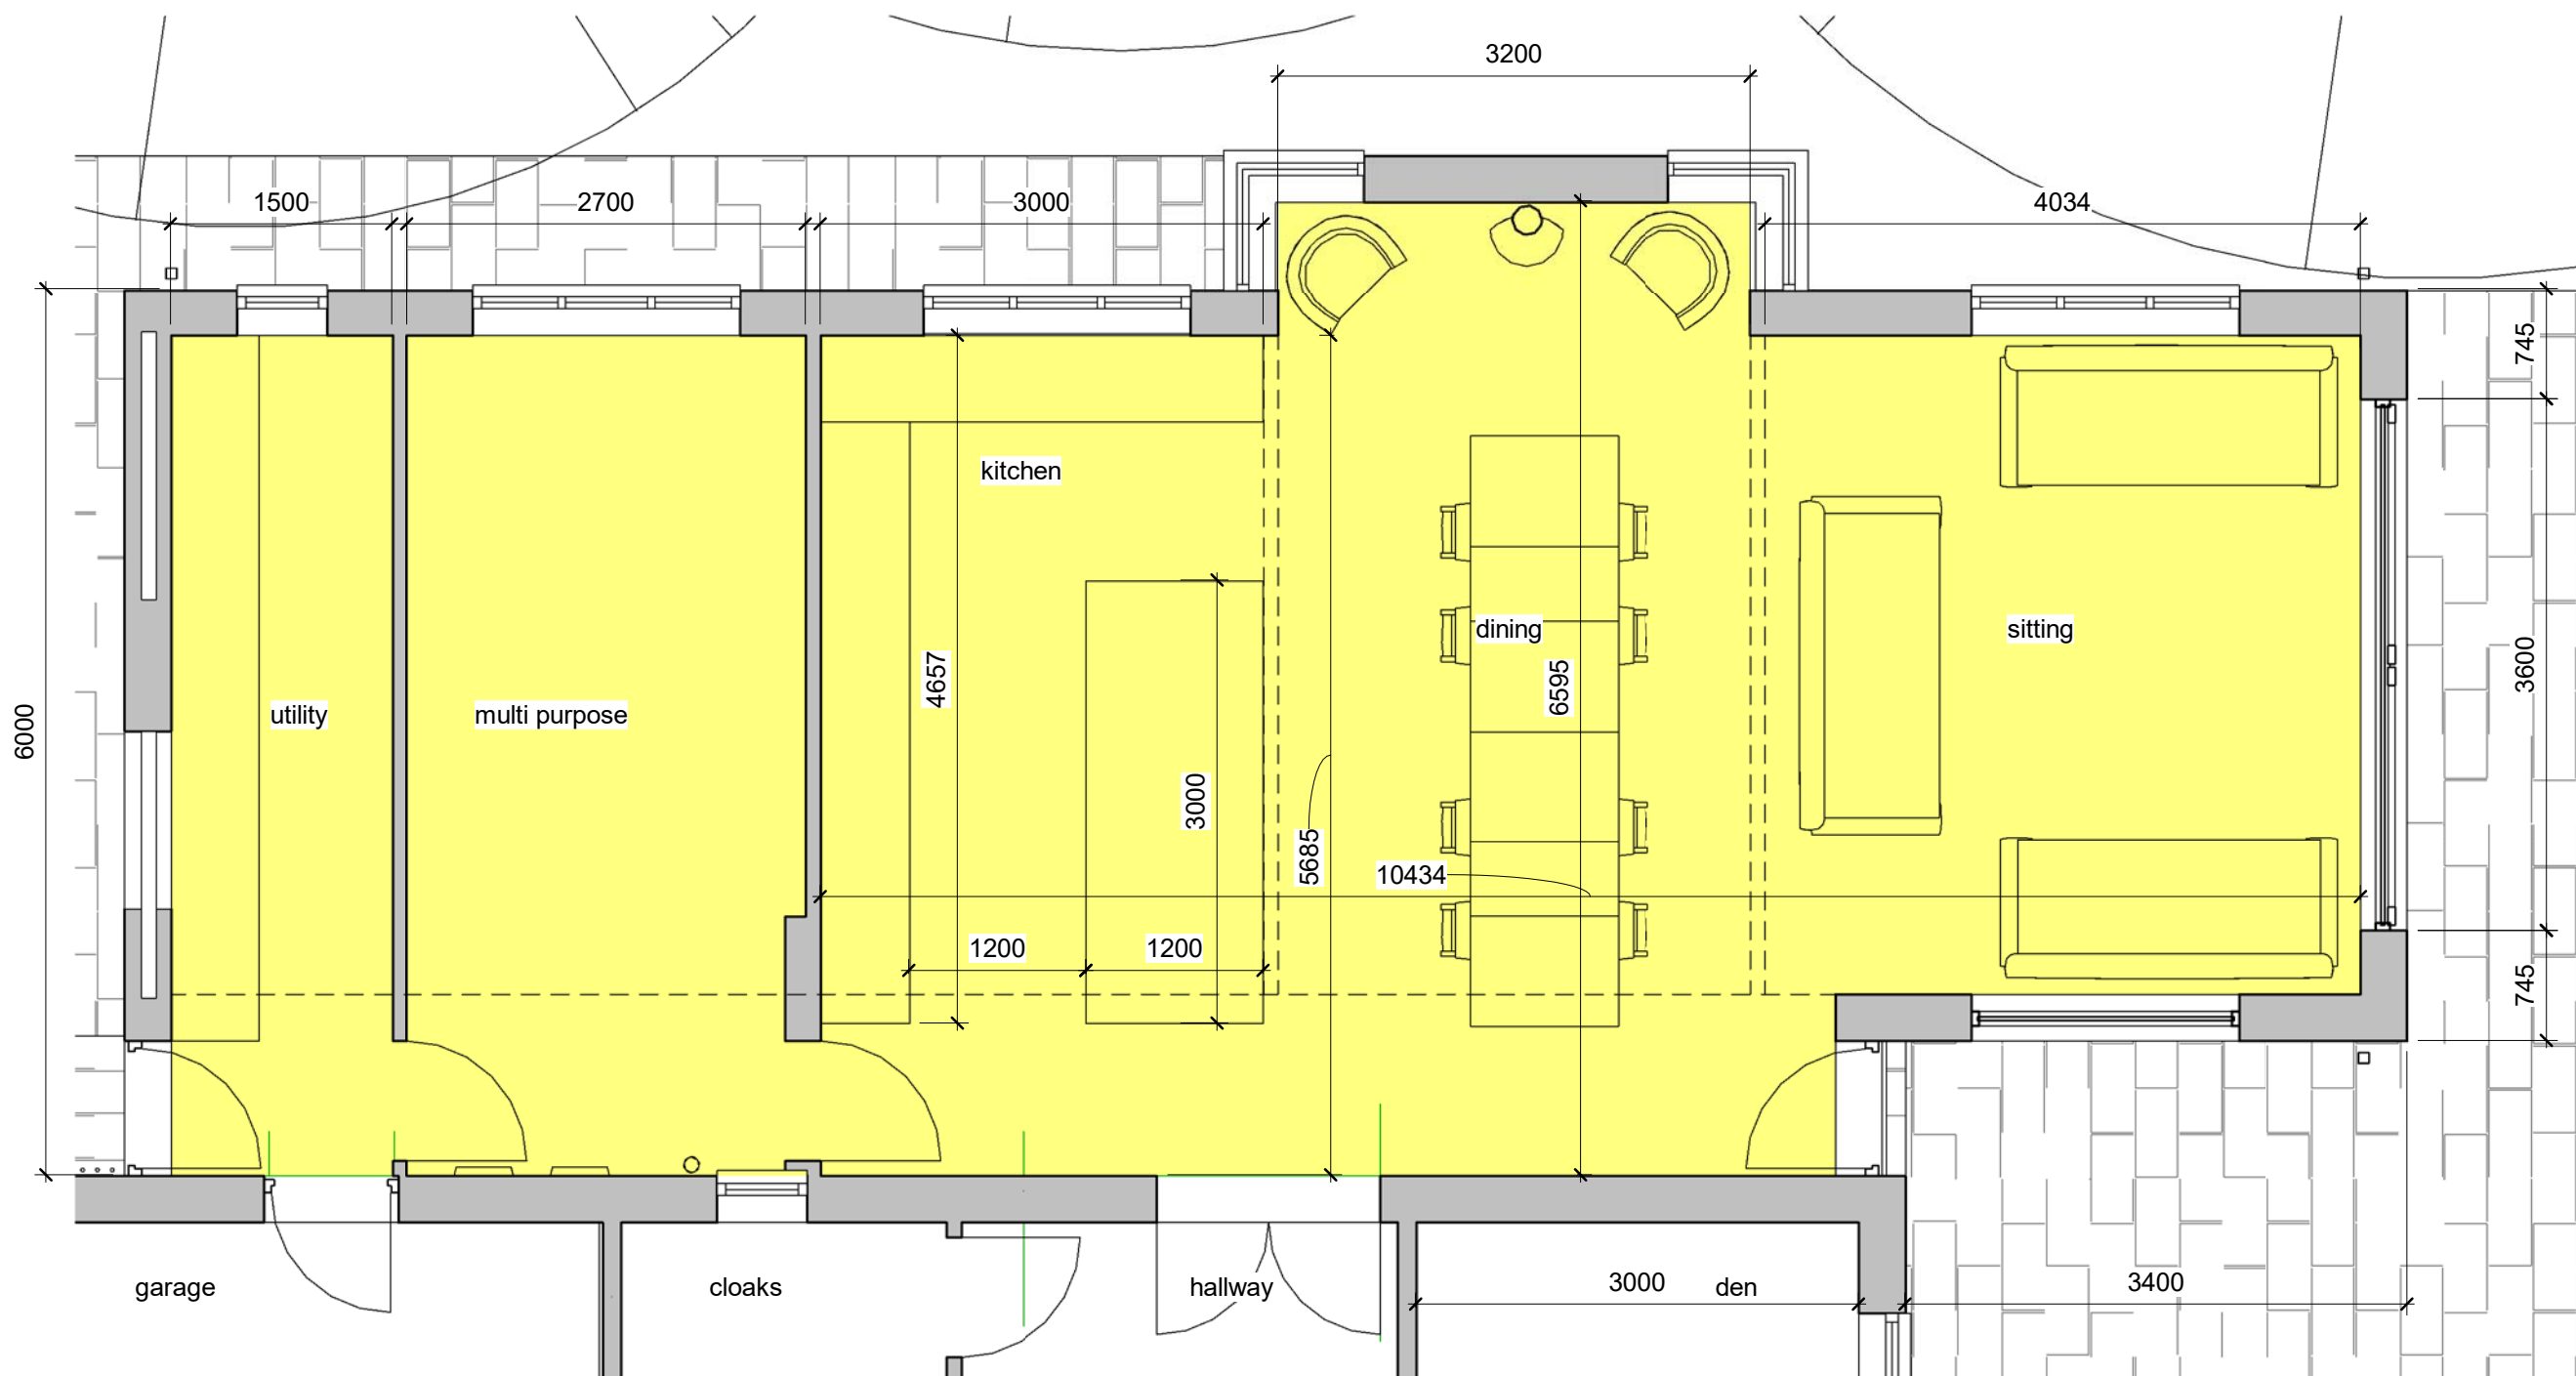

1 20 Grd Floor Extension

1 : 50

THIS DRAWING AND CAD DATA THEREIN IS PROTECTED BY
COPYRIGHT
AND MUST NOT BE COPIED OR REPRODUCED
WITHOUT THE WRITTEN CONSENT OF
OwlArchitecture.com
©
NO DIMENSIONS ARE TO BE SCALED FROM THIS DRAWING.
USE FIGURED DIMENSIONS ONLY.
ALL DIMENSIONS AND SIZES ARE TO BE CHECKED ON SITE
AND ANY DISCREPANCIES REPORTED TO THE ARCHITECT
PRIOR TO INITIATION OF ANY WORKS.

No
Job Name
Gunn Residence
2 Oaklands Close
Leeds LS16 8NS
Drawing Title
Extension Plan Only

Status
Option 2a Plans
Sheet By
GJW
Scale at A3 - double scale at A1
1 : 50
Job Number
1763
Drawing Number
1210
Issued Date
06/03/2018

Mob 0771 898 6000
25 Crescent View
Alwoodley
Leeds
LS17 7QF
West Yorkshire
OwlArchitecture.com