


THIS DRAWING AND CAD  
DATA THEREIN IS  
PROTECTED BY  
COPYRIGHT  
AND MUST NOT BE  
COPIED OR  
REPRODUCED WITHOUT  
THE WRITTEN CONSENT  
OF OWLarchitecture.com  
©

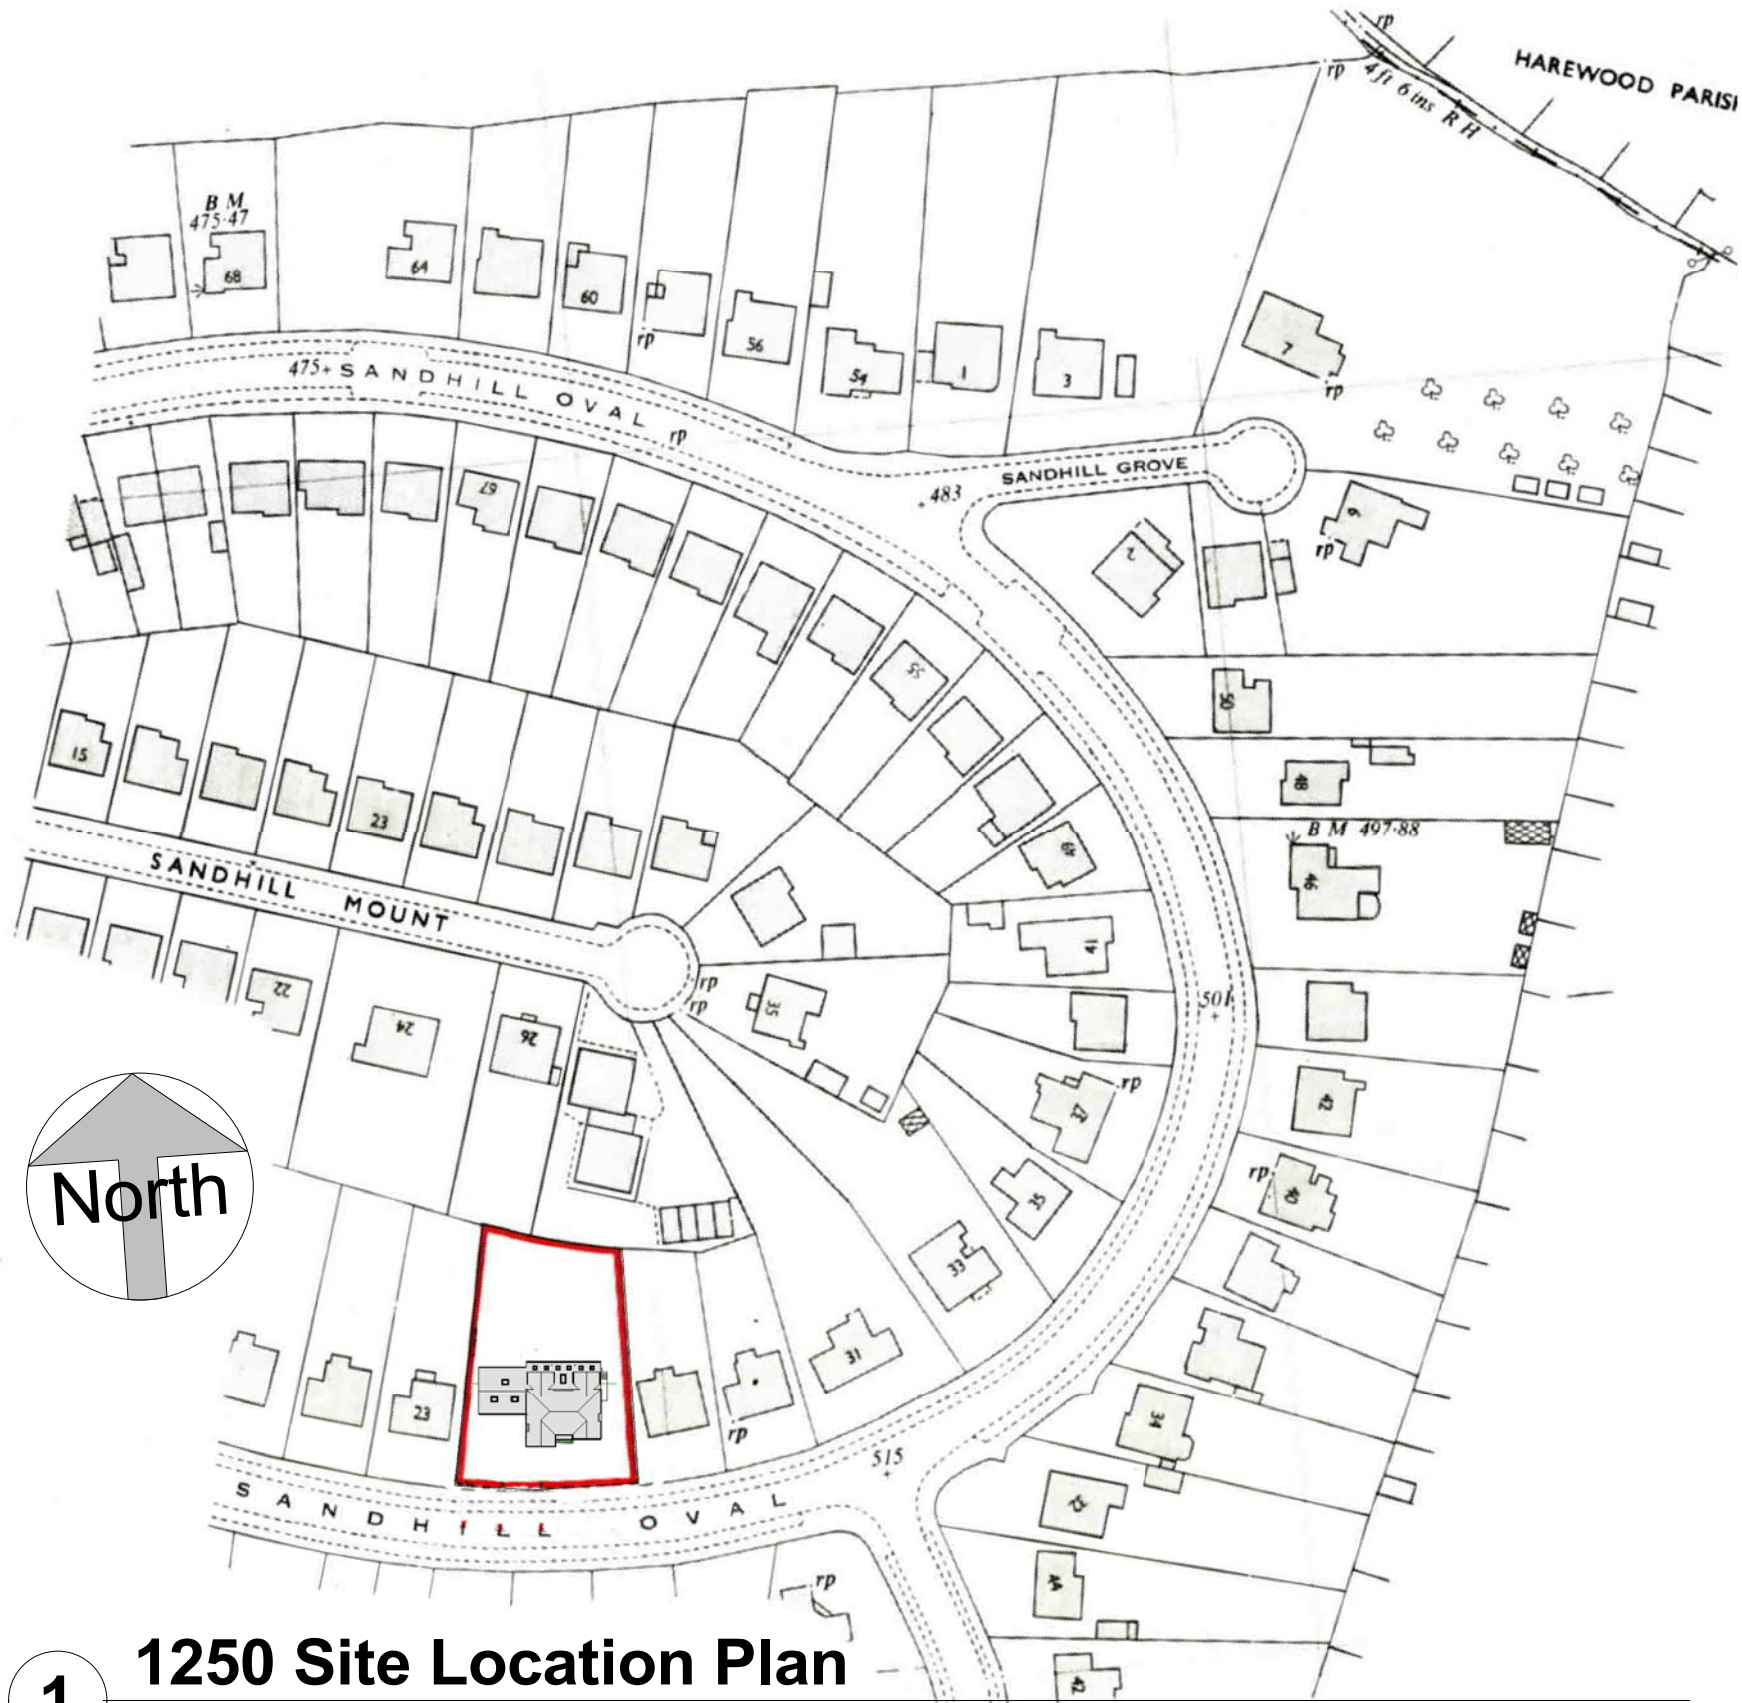

1 1250 Site Location Plan  
1 : 1250


| Sheet List   |                           |             |            |                    |
|--------------|---------------------------|-------------|------------|--------------------|
| Sheet Number | Sheet Name                | Sheet Scale | Sheet Size | Project Issue Date |
| 1100         | Site Location Plan        | 1:1250      | A3         | 20/11/2018         |
| 1101         | Site Block Plan           | 1:200       | A3         | 20/11/2018         |
| 1102         | Floor Plans               | 1:100       | A3         | 20/11/2018         |
| 1103         | Elevations                | 1:100       | A3         | 20/11/2018         |
| 1104         | 3D view 1 (for info only) | nts         | A3         | 20/11/2018         |
| 1105         | 3D View 2 (for info only) | nts         | A2         | 20/11/2018         |

| rev                  | description    | initial                          | date |
|----------------------|----------------|----------------------------------|------|
| Job Name             |                |                                  |      |
| Shackleton Residence |                |                                  |      |
| 25 Sandhill Oval     |                |                                  |      |
| Leeds LS17 8EB       |                |                                  |      |
| Drawing Title        |                |                                  |      |
| Site Location Plan   |                |                                  |      |
| Status               |                |                                  |      |
| Planning Update      |                |                                  |      |
| Sheet By             |                | Scale at A3 - double scale at A1 |      |
| GJW                  |                | 1 : 1250                         |      |
| Job Number           | Drawing Number | Issued Date                      |      |
| 1851                 | 1100           | 20/11/2018                       |      |



Mob: 0771 898 6000  
25 Crescent View  
Alwoodley  
Leeds  
LS17 7QF  
West Yorkshire


THIS DRAWING AND CAD  
DATA THEREIN IS  
PROTECTED BY  
COPYRIGHT  
AND MUST NOT BE  
COPIED OR  
REPRODUCED WITHOUT  
THE WRITTEN CONSENT  
OF OWLarchitecture.com  
©

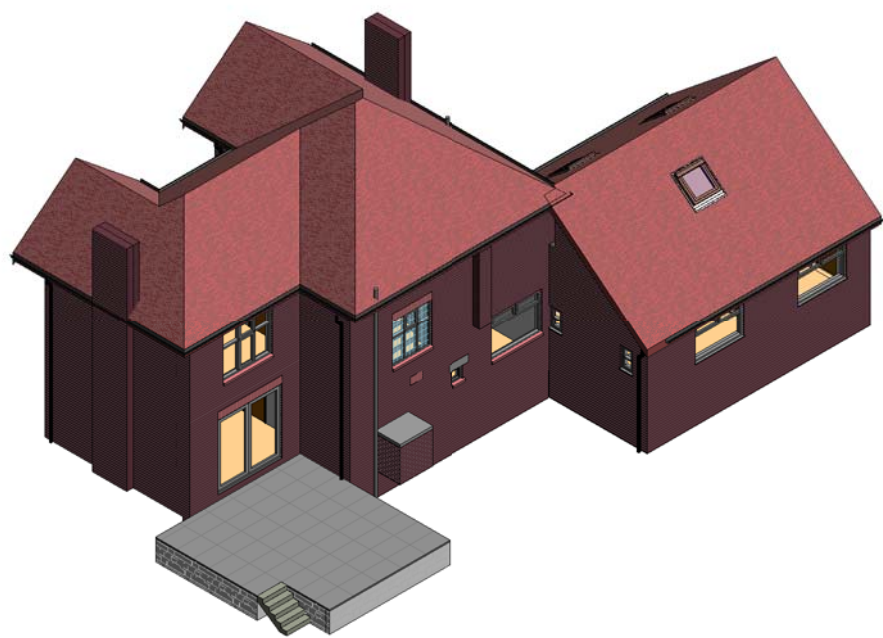

2 3D View Existing



3 3D View Proposed

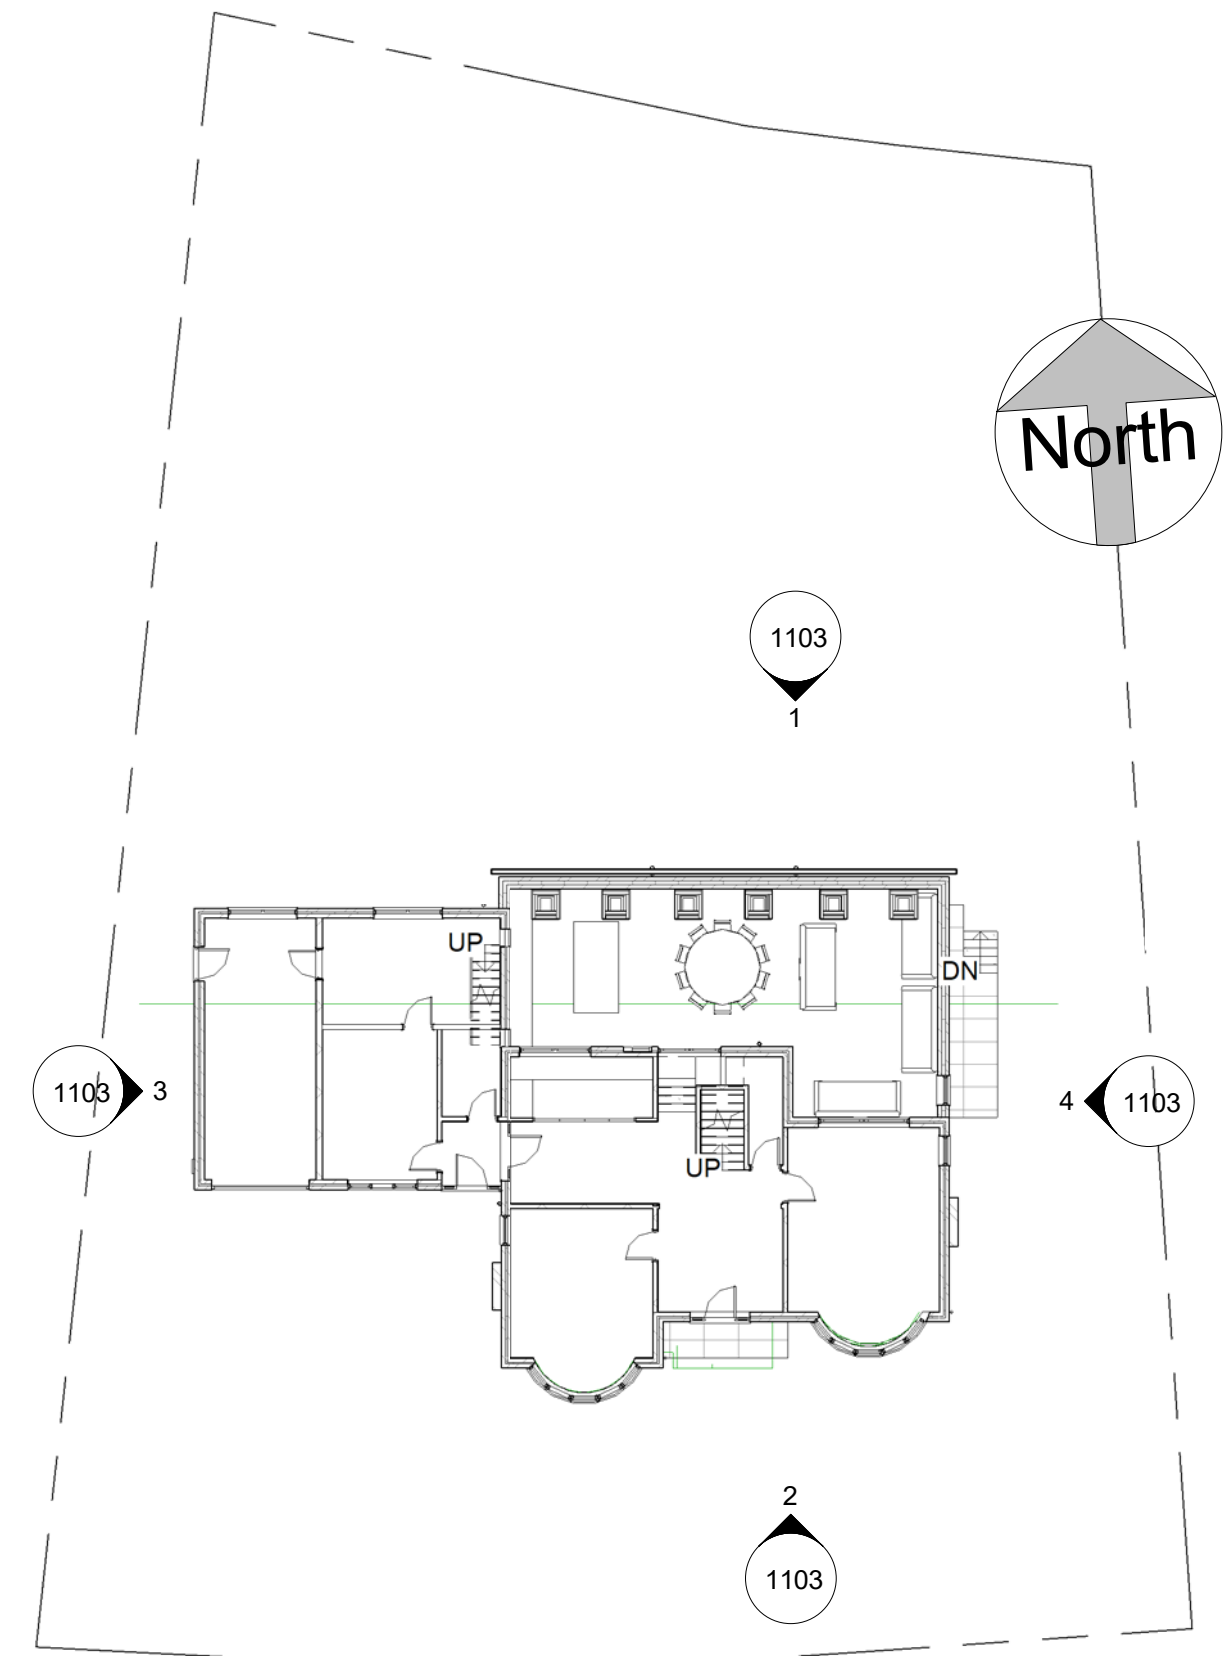

1 200 Site Block Plan  
1 : 200


| rev                  | description    | initial                          | date |
|----------------------|----------------|----------------------------------|------|
| Job Name             |                |                                  |      |
| Shackleton Residence |                |                                  |      |
| 25 Sandhill Oval     |                |                                  |      |
| Leeds LS17 8EB       |                |                                  |      |
| Drawing Title        |                |                                  |      |
| Site Block Plan      |                |                                  |      |
| Status               |                |                                  |      |
| Planning Update      |                |                                  |      |
| Sheet By             |                | Scale at A3 - double scale at A1 |      |
| GJW                  |                | 1 : 200                          |      |
| Job Number           | Drawing Number | Issued Date                      |      |
| 1851                 | 1101           | 20/11/2018                       |      |




Mob: 0771 898 6000  
25 Crescent View  
Alwoodley  
Leeds  
LS17 7QF  
West Yorkshire




THIS DRAWING AND CAD DATA THEREIN IS PROTECTED BY COPYRIGHT AND MUST NOT BE COPIED OR REPRODUCED WITHOUT THE WRITTEN CONSENT OF OWLarchitecture.com

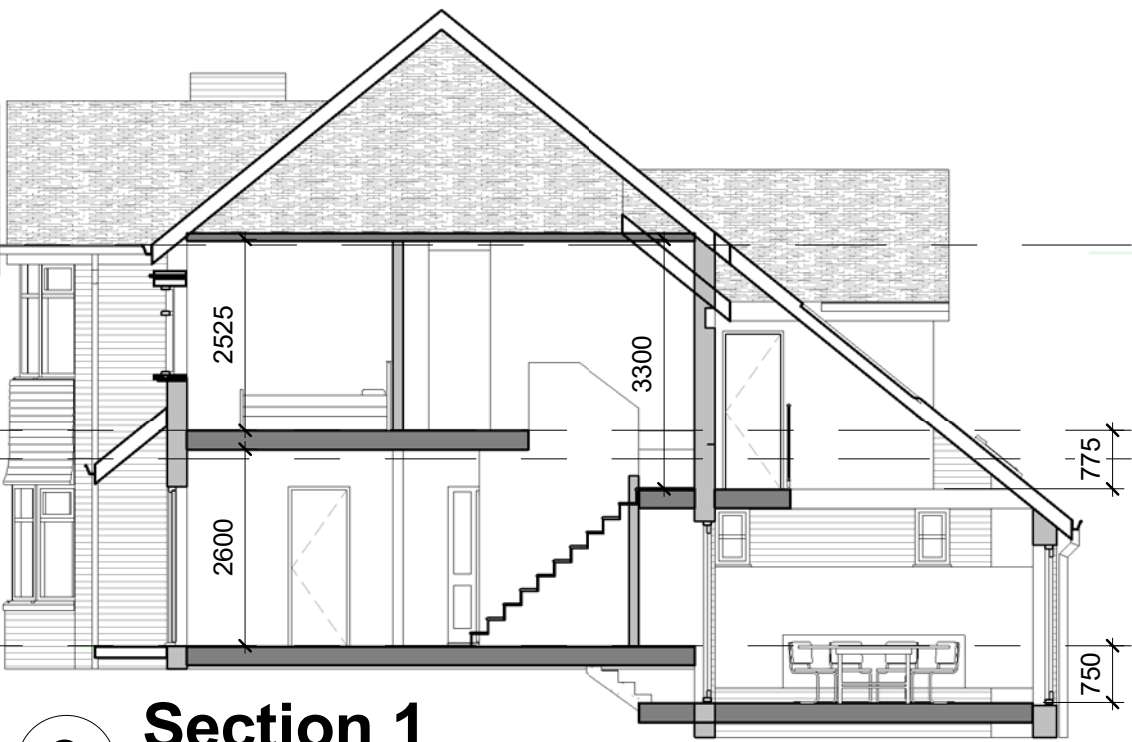

**3 Section 1**  
1 : 100

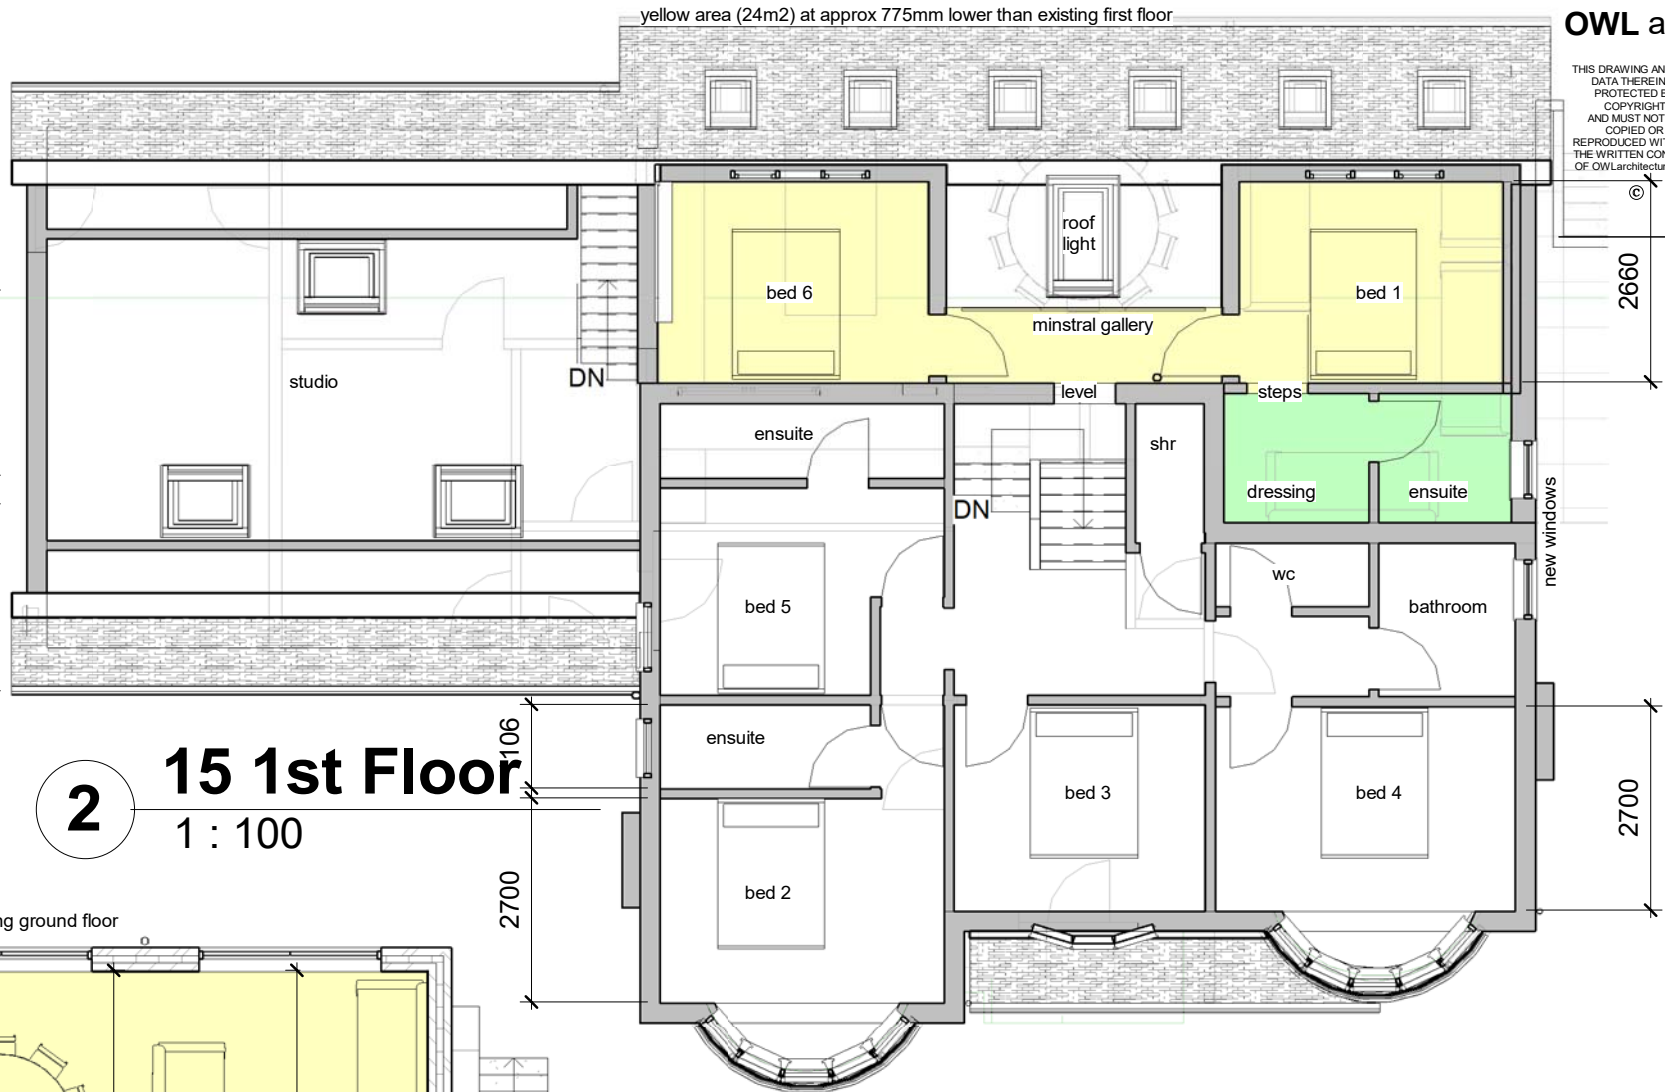

**2 15 1st Floor**  
1 : 100

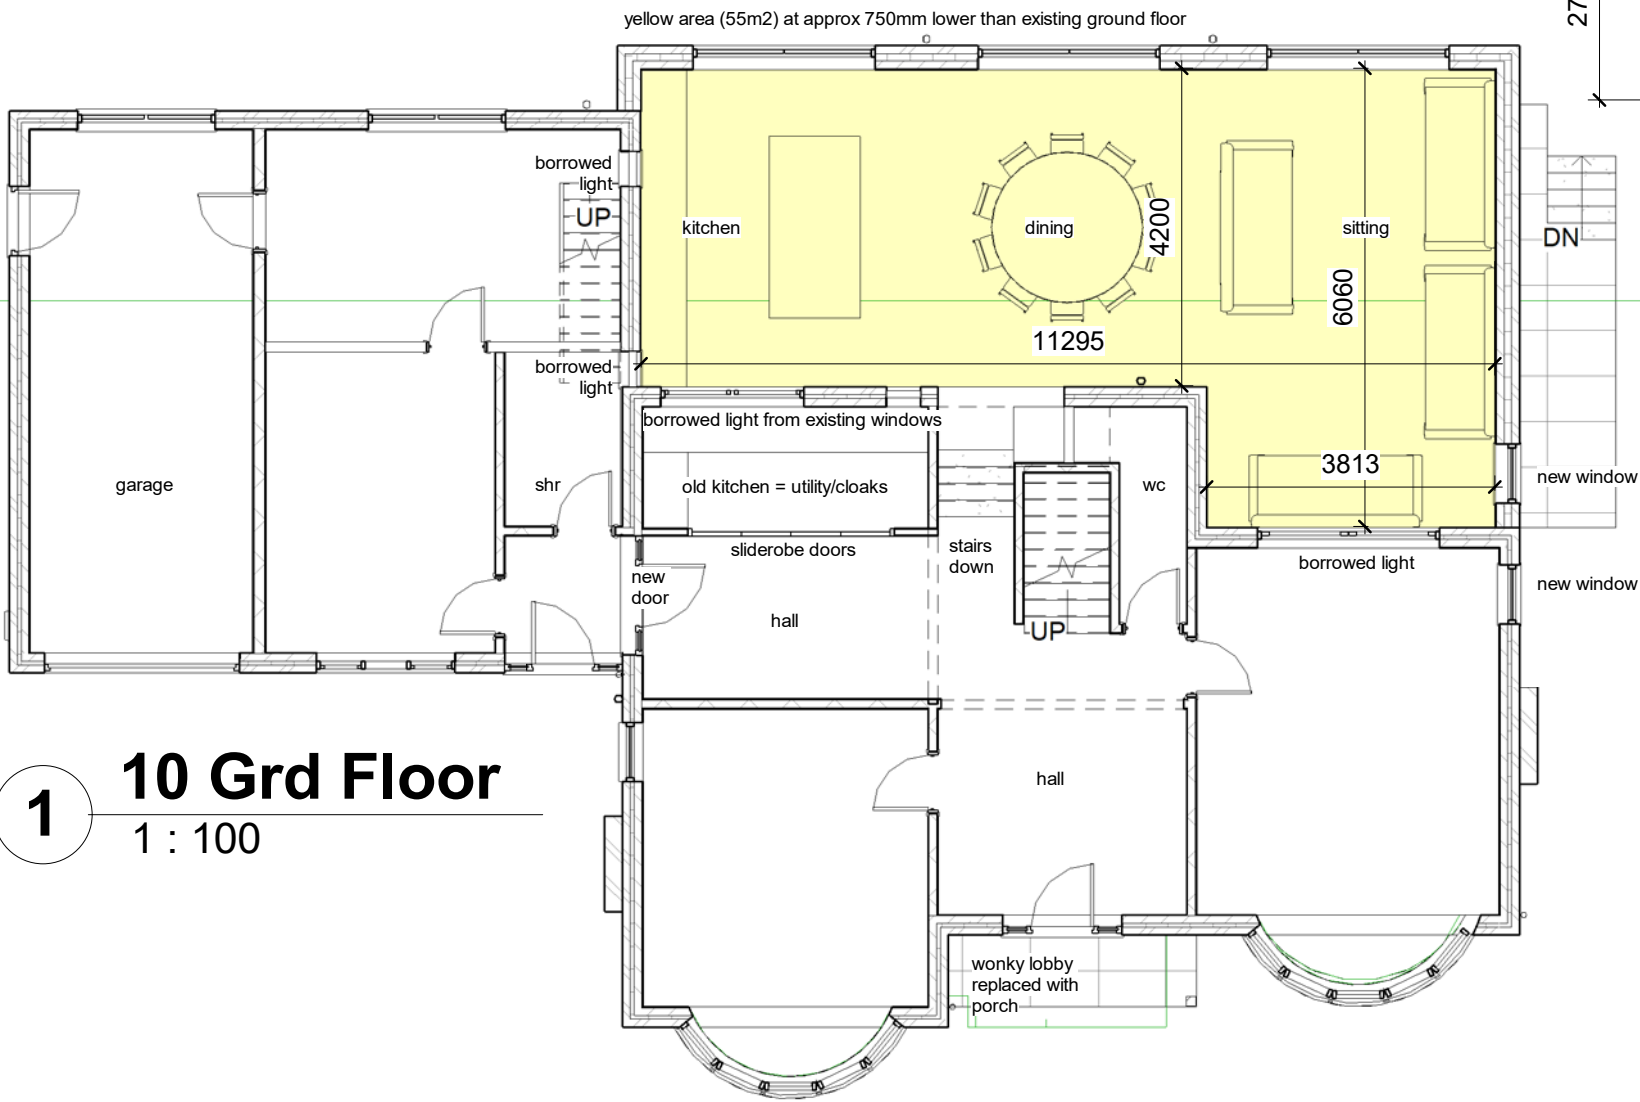

**1 10 Grd Floor**  
1 : 100

**4 Section 3**  
1 : 100



rev description initial date

Job Name  
**Shackleton Residence**  
25 Sandhill Oval  
Leeds LS17 8EB  
Drawing Title  
**Floor Plans**

Status  
**Planning Update**

Sheet By  
**GJW**  
Scale at A3 - double scale at A1  
**1 : 100**

Job Number  
**1851**  
Drawing Number  
**1102**  
Issued Date  
**20/11/2018**



Mob: 0771 898 6000

25 Crescent View  
Alwoodley  
Leeds  
LS17 7QF  
West Yorkshire

OWL architecture.com



OWL architecture.com

THIS DRAWING AND CAD  
DATA THEREIN IS  
PROTECTED BY  
COPYRIGHT  
AND MUST NOT BE  
COPIED OR  
REPRODUCED WITHOUT  
THE WRITTEN CONSENT  
OF OWLarchitecture.com



No

Job Name  
Shackleton Residence  
25 Sandhill Oval  
Leeds LS17 8EB  
Drawing Title  
Elevations

Status  
Planning Update

Sheet By  
GJW  
Scale at A3 - double scale at A1  
1 : 100  
Job Number  
1851  
Drawing Number  
1103  
Issued Date  
20/11/2018



Mob 0771 898 6000  
25 Crescent View  
Alwoodley  
Leeds  
LS17 7QF  
West Yorkshire

OWL architecture.com