



1		
	F	
		\\ / h
	•	

3D Proposed


Sheet List						
Sheet		Sheet		Project		
Number	Sheet Name	Scale	Sheet Size	Issue Date		
1200	Site Location Plan	1:1250	A3	29/11/2018		
1201	Site Block Plan & Front &	1:200	A3	29/11/2018		
	Back Elevations					
1202	Floor Plans	1:100	A3	29/11/2018		
1203	Side Elevations	1:100	A3	29/11/2018		
1204	Interior View	nts	A3	29/11/2018		
1205	Detail Plan & Rear Elevation	1:50	A3	29/11/2018		
1206	206 Detail Side Elevations		A3	29/11/2018		

Leeds LS17 7TJ				
Drawing Title				
Site Location Plan				
Status				
Status WIP -	PD			
	PD			
	PD	Scale at A3 - double scale		
WIP -	PD	Scale at A3 - double scale 1:1250		
WIP -		1 : 1250		
WIP -	PD Drawing Number			



25 Crescent View Alwoodley Leeds

OWL architecture.com

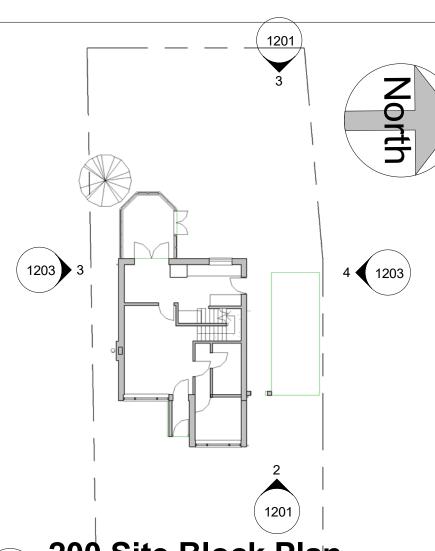


200 Site Block Plan




Back Proposed

1:100



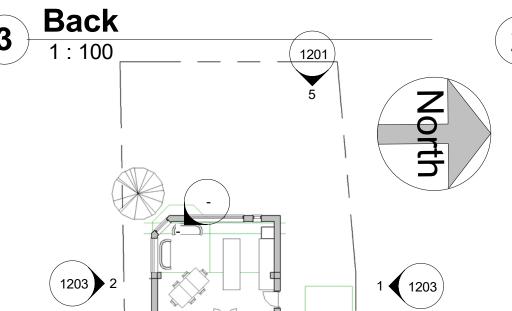

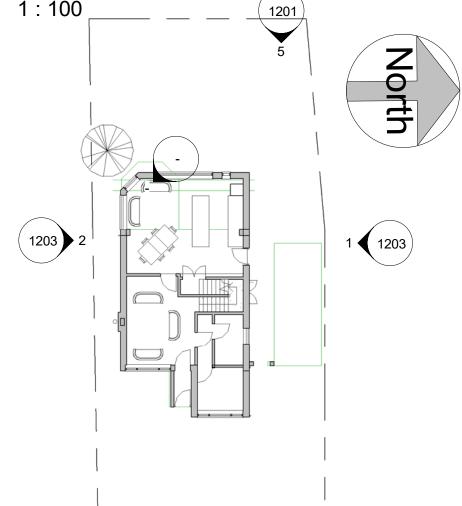

200 Site Block Plan Proposed 1:200

OWL architecture.com

Front

Bailey Residence 23 Turnberry Avenue Leeds LS17 7TJ

Site Block Plan & Front & **Back Elevations**

WIP - PD

Scale at A3 - double scale at A GJW


As indicated


1868


1201 29/11/2018


Mob: 0771 898 6000

OWL architecture.com

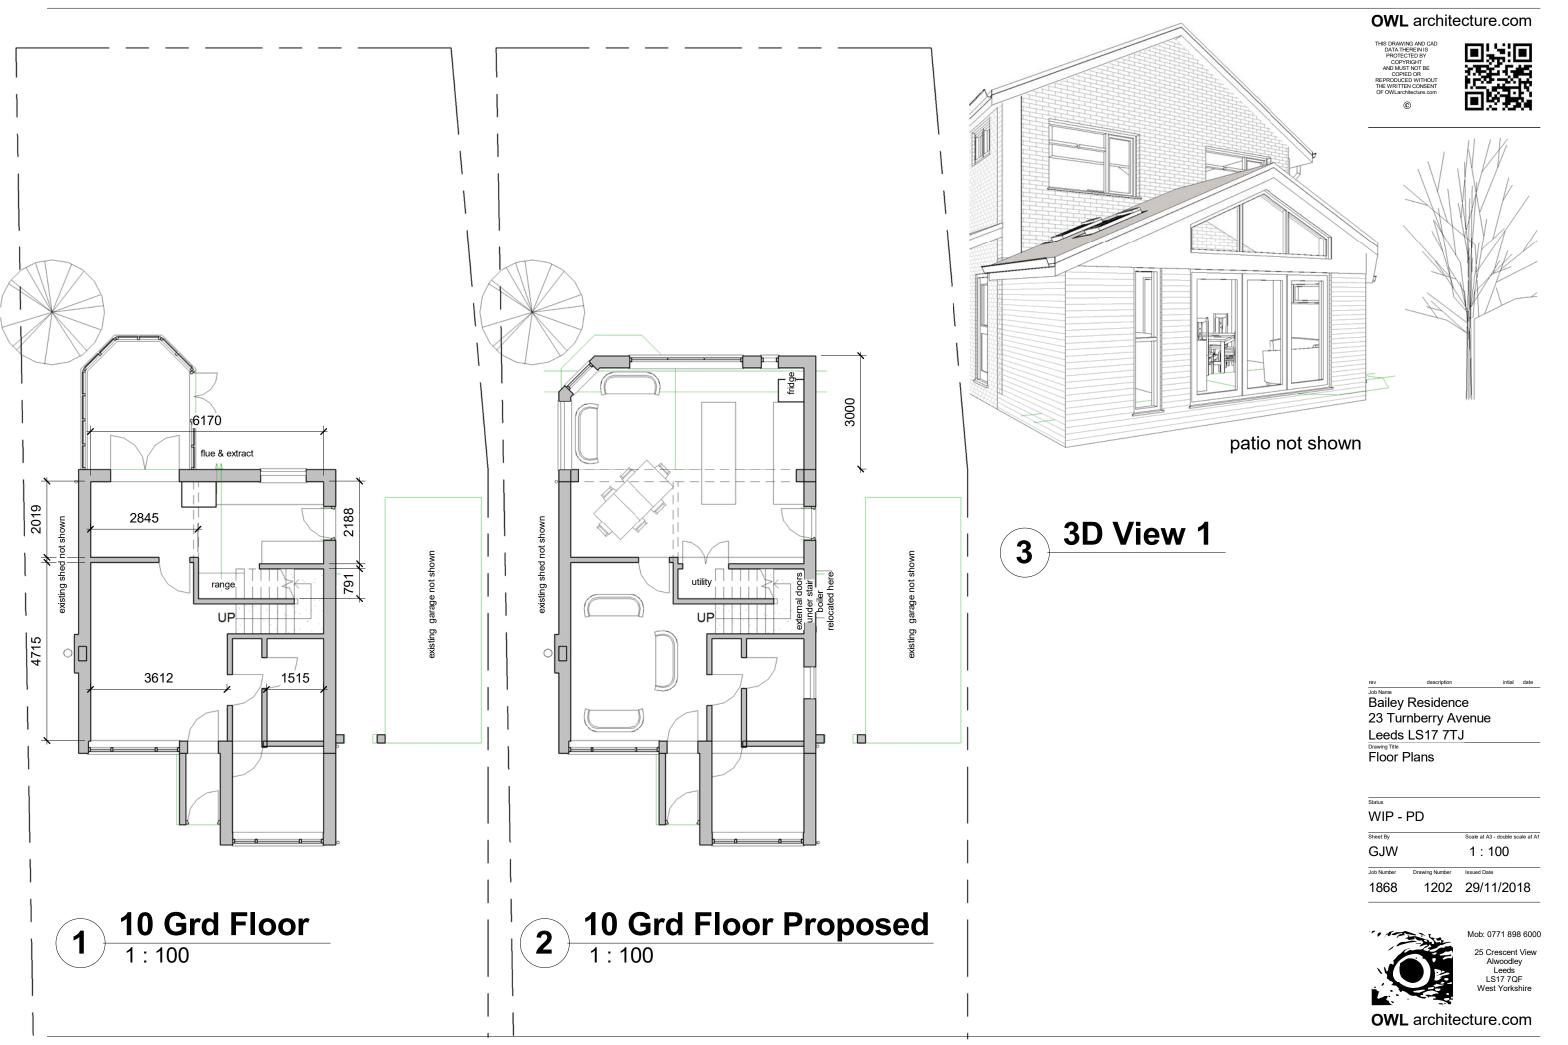

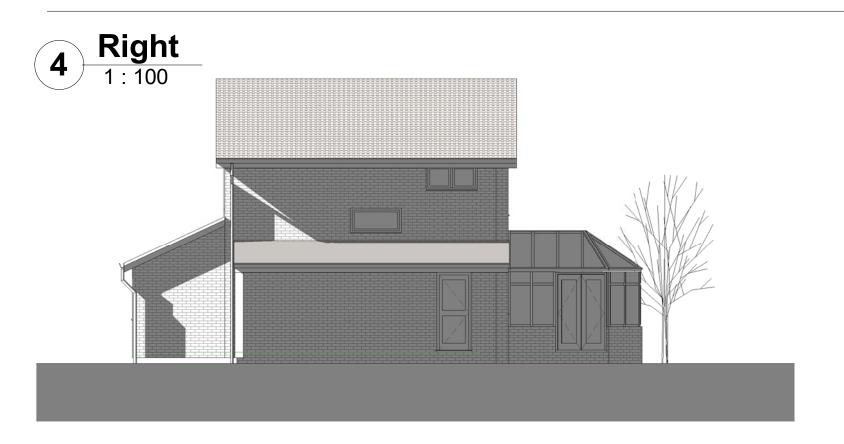

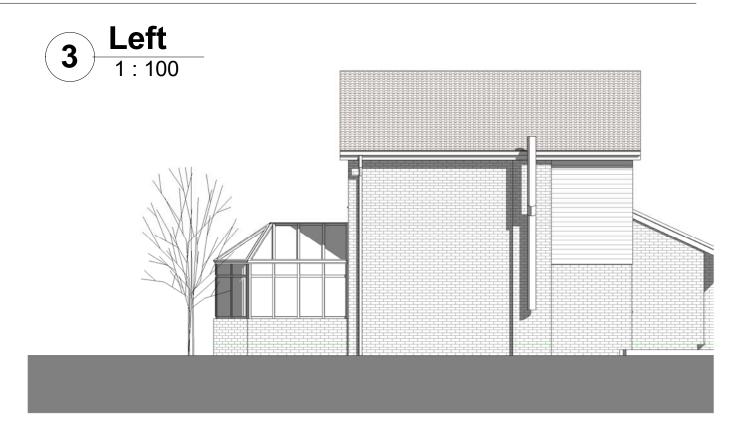

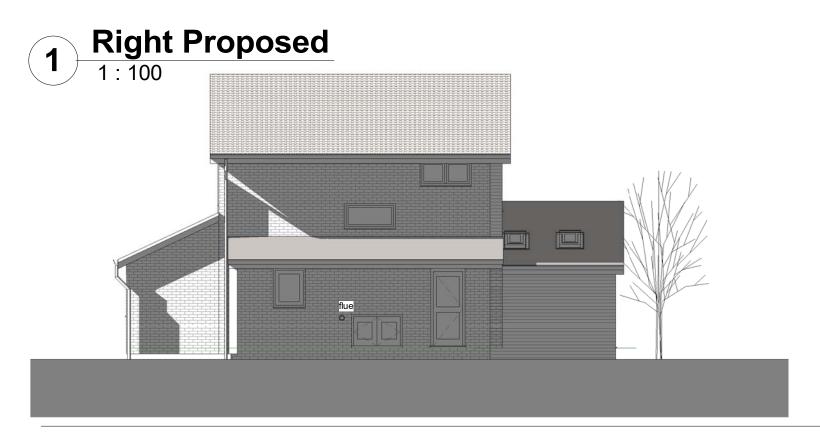



OWL architecture.com

THIS DRAWING AND CAD DATA THEREIN IS PROTECTED BY COPYRIGHT AND MUST NOT BE COPIED OR REPRODUCED WITHOUT THE WRITTEN CONSENT OF OWLARCHIECTURE.COM



Job Name
Bailey Residence
23 Turnberry Avenue
Leeds LS17 7TJ
Drawing Title
Side Elevations

Status					
WIP - PD					
Sheet By		Scale at A3 - double scale at A1			
GJW		1:100			
Job Number	Drawing Number	Issued Date			
1868	1203	29/11/2018			






OWL architecture.com

1205 29/11/2018

1868

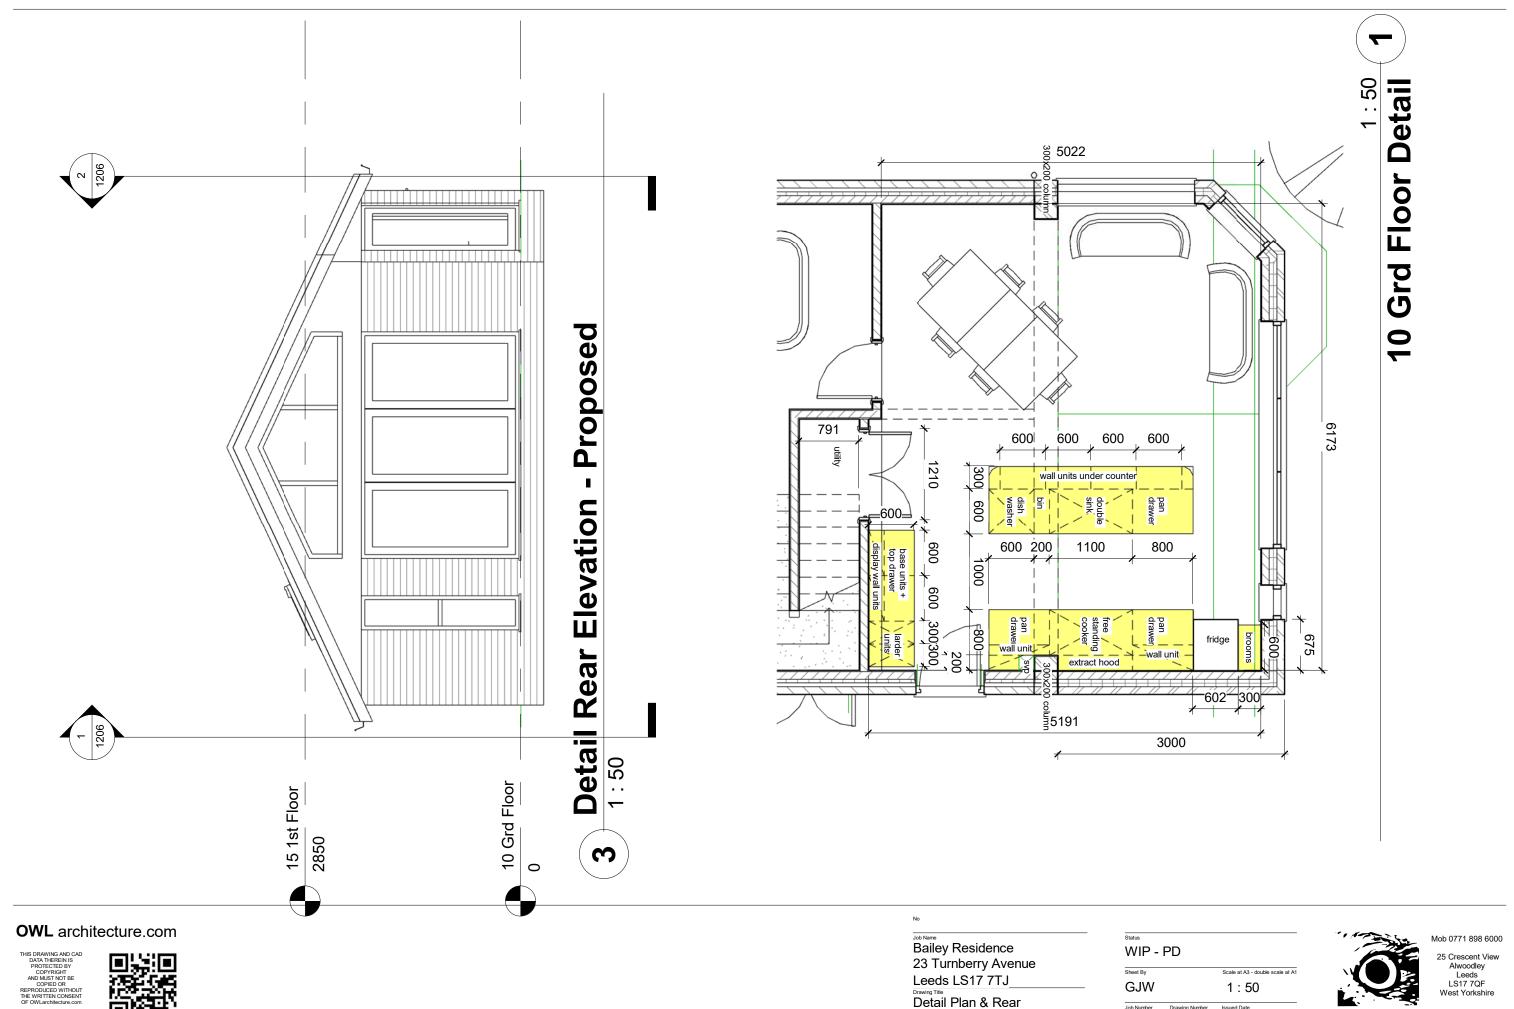

Elevation