

2 3D View

Drawing List - For revision use issue date on title bloc...			
Sheet Number	Sheet Name	Scale	Sheet Size
1100	Site Location Plan	1:1250	A3
1101	Block Plan	1:200	A3
1102	Plot Elevations	1:200	A3
1103	House Floor Plans	1:100	A3
1104	House Elevations	1:100	A3



1 50 Site Location  
1 : 1250

OWL architecture.co

THIS DRAWING AND CAD  
DATA THEREIN IS  
PROTECTED BY  
COPYRIGHT  
AND MUST NOT BE  
COPIED OR  
REPRODUCED WITHOUT  
THE WRITTEN CONSENT  
OF OWLarchitecture.com




No  
Job Name  
Beasley Residence  
8 Wynmore Drive , LS16 9DQ  
Bramhope, Leeds  
Drawing Title  
Site Location Plan

Status  
Side/Front Extension  
Sheet By  
GJW  
Drawing Number  
1100  
Issued Date  
09/09/2019  
Scale at A3 - double scale at A1  
1 : 1250




Mob 0771 898 6000  
25 Crescent View  
Alwoodley  
Leeds  
LS17 7QF  
West Yorkshire

OWL architecture.com

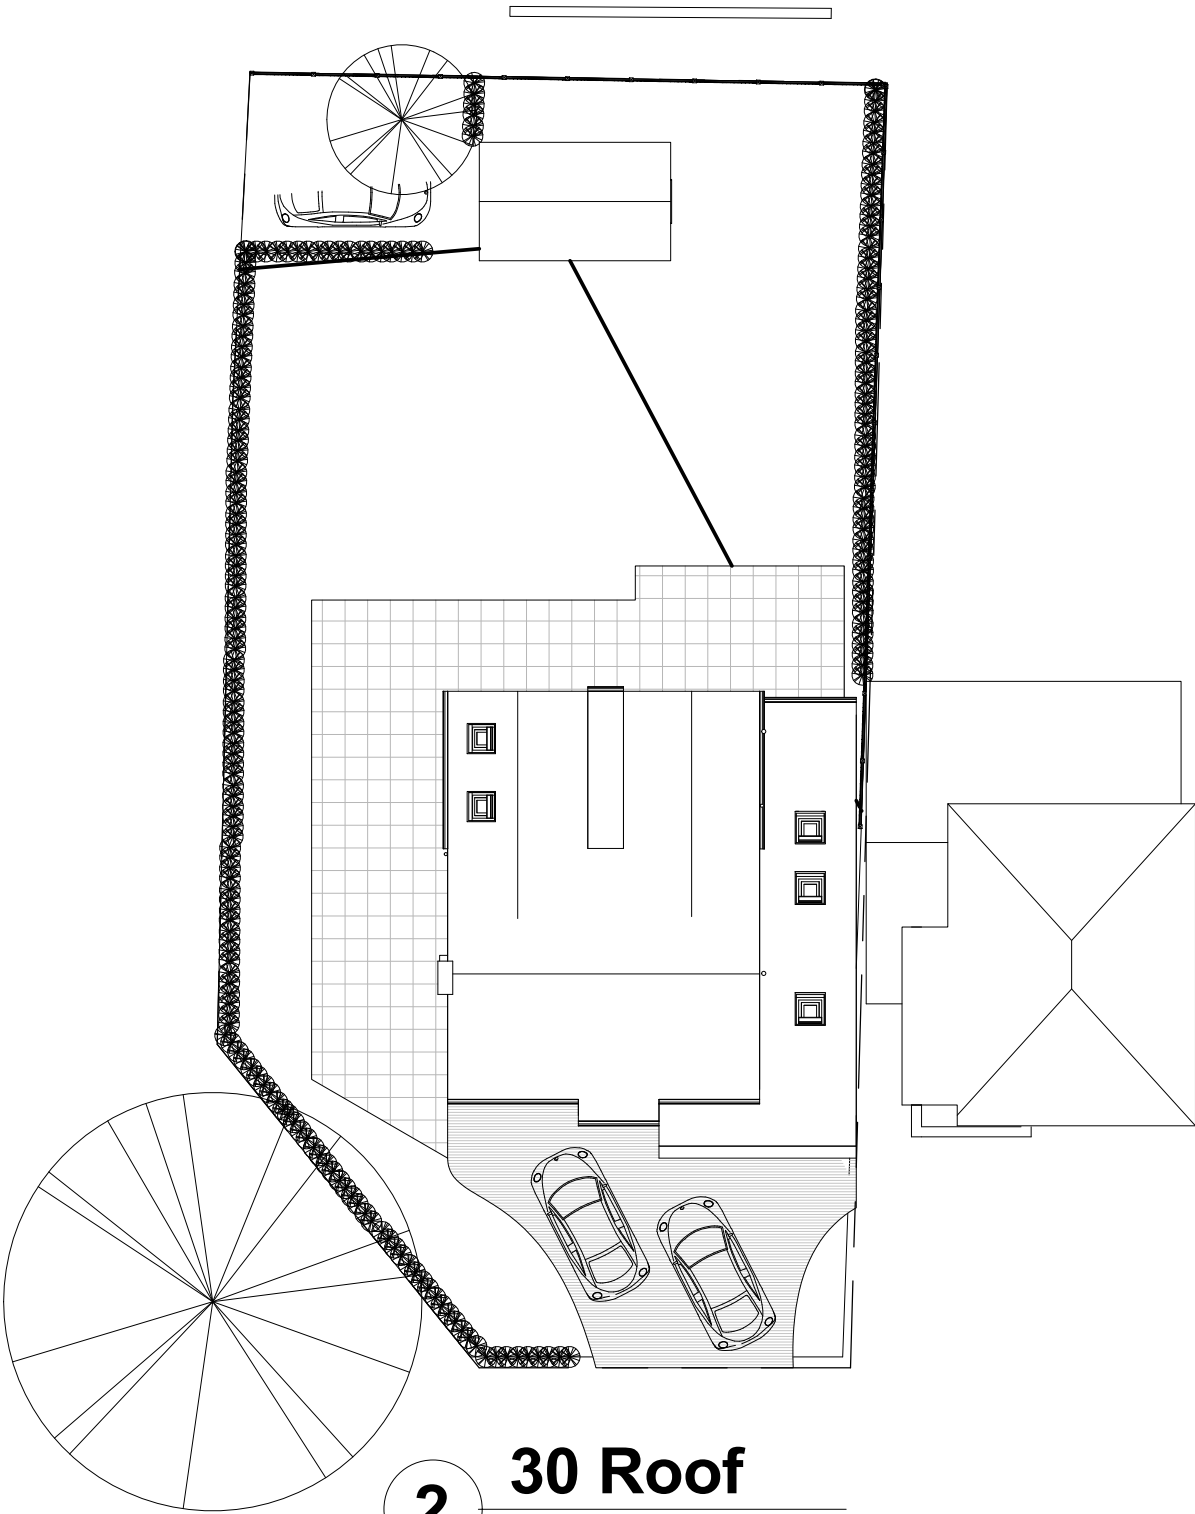

**2** **30 Roof**  
1 : 200

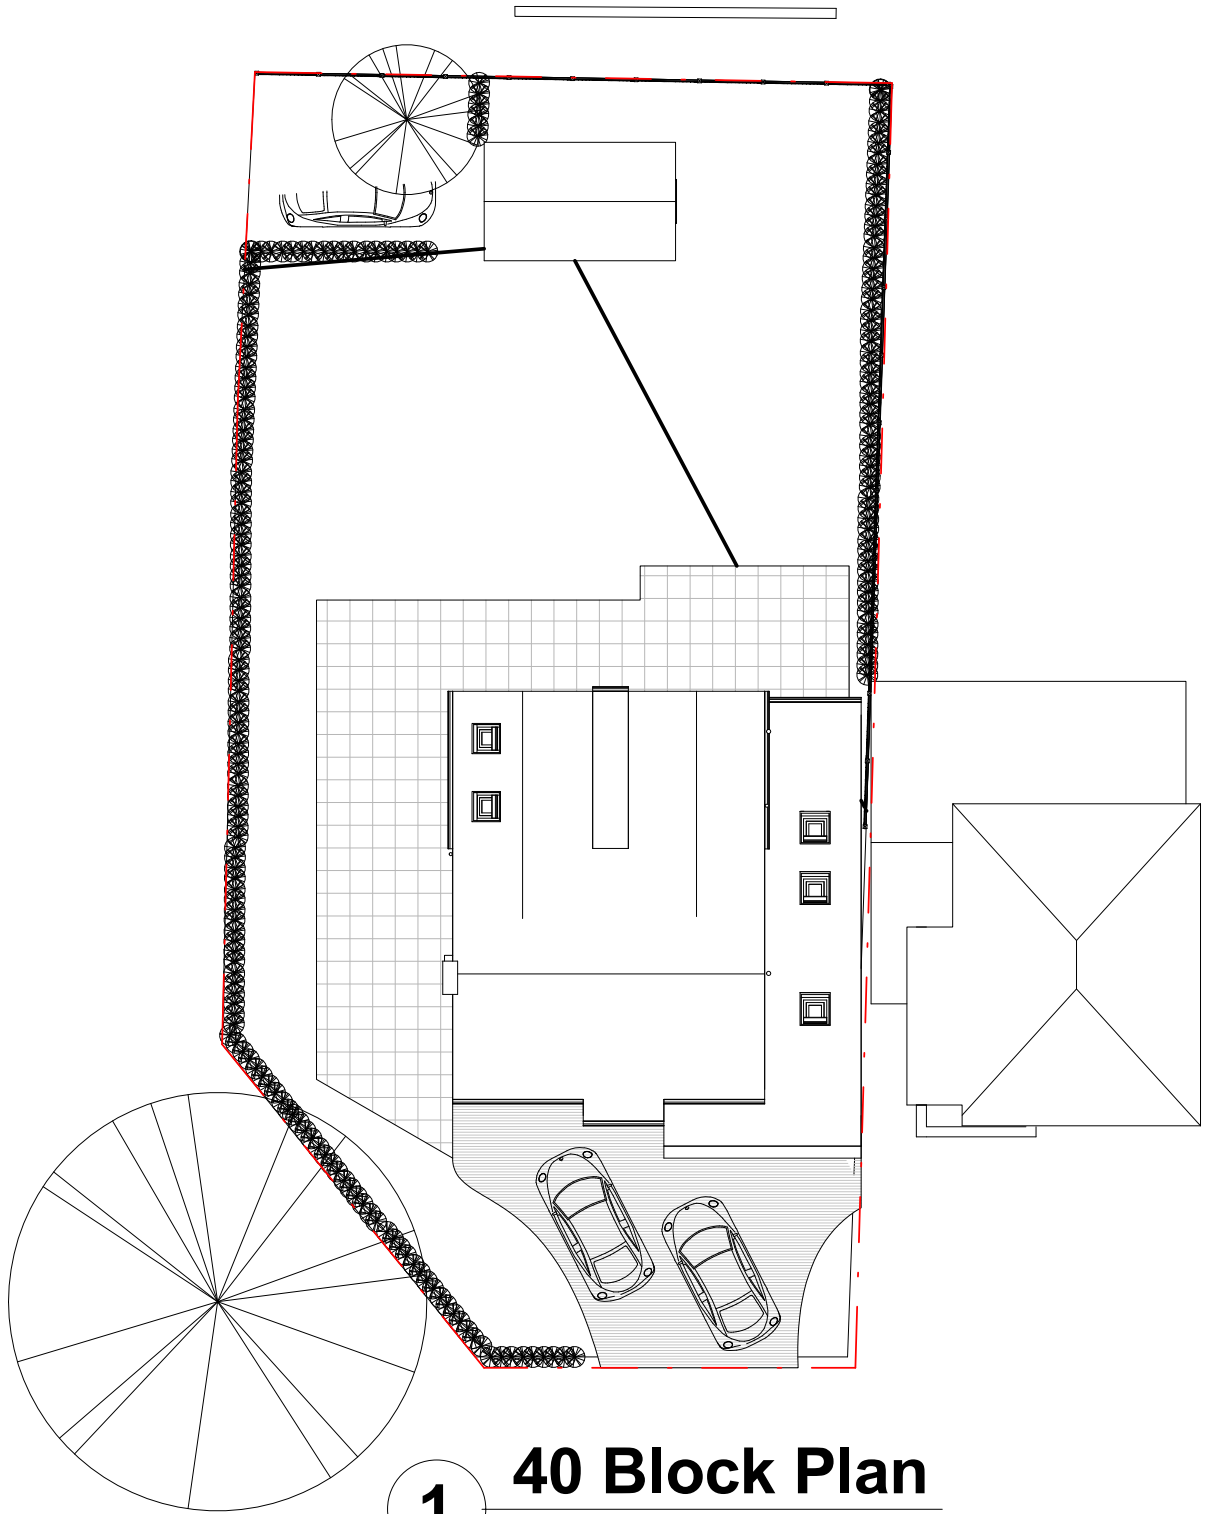

**1** **40 Block Plan**  
1 : 200

OWL architecture.co

THIS DRAWING AND CAD  
DATA THEREIN IS  
PROTECTED BY  
COPYRIGHT  
AND MUST NOT BE  
COPIED OR  
REPRODUCED WITHOUT  
THE WRITTEN CONSENT  
OF OWLarchitecture.com



No  
Job Name  
**Beasley Residence**  
**8 Wynmore Drive , LS16 9DQ**  
**Bramhope, Leeds**  
Drawing Title  
**Block Plan**

Status  
**Side/Front Extension**  
Sheet By  
**GJW**  
Scale at A3 - double scale at A1  
**1 : 200**  
Job Number  
**1918**  
Drawing Number  
**1101**  
Issued Date  
**09/09/2019**




OWL architecture.com

Mob 0771 898 6000  
25 Crescent View  
Alwoodley  
Leeds  
LS17 7QF  
West Yorkshire







**1 Plot Back Elevation**  
1 : 200

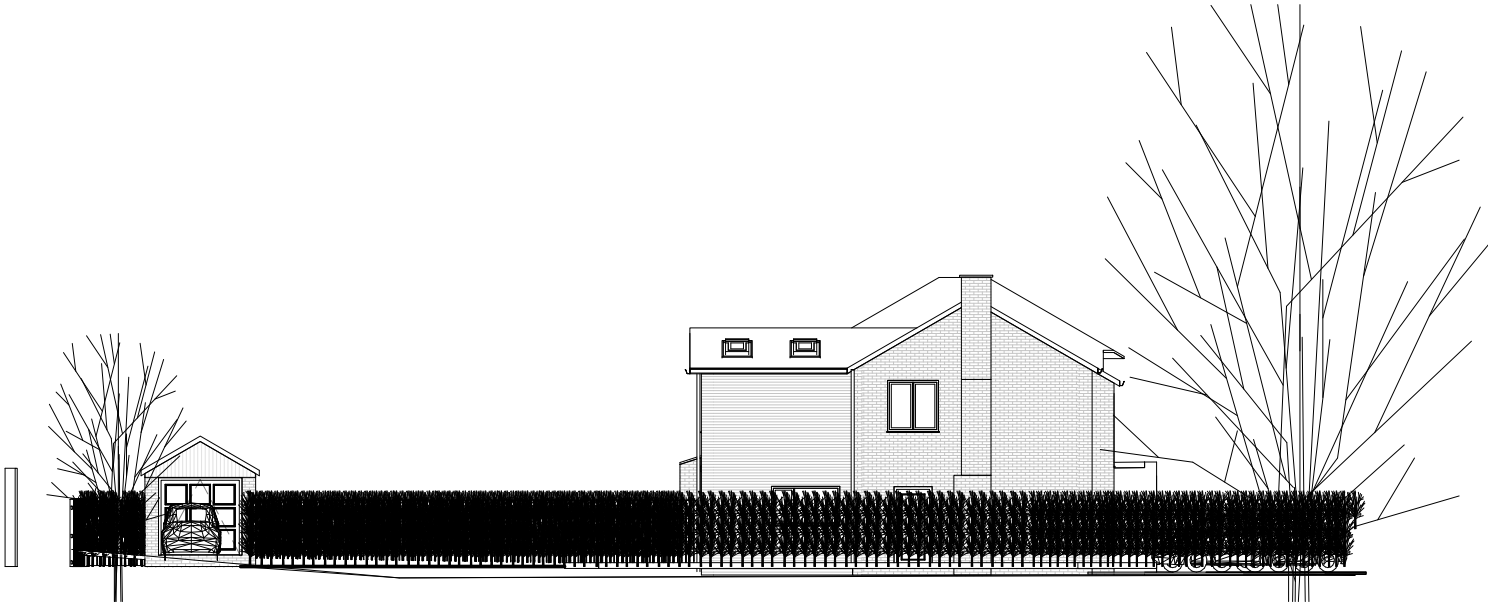

**3 Plot Left Elevation**  
1 : 200

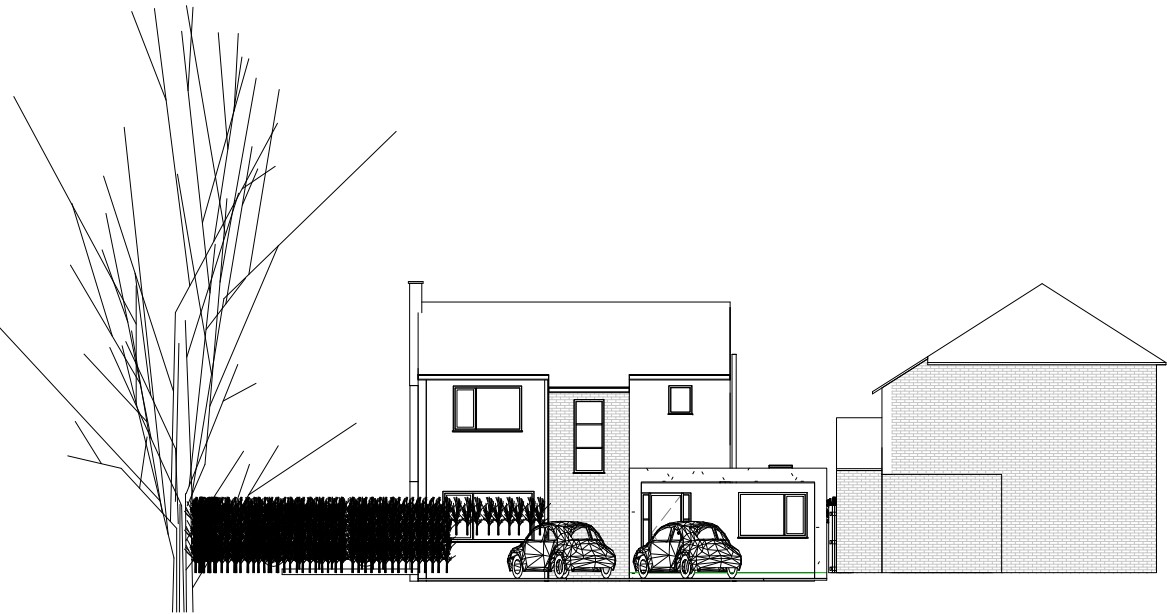

**2 Plot Front Elevation**  
1 : 200

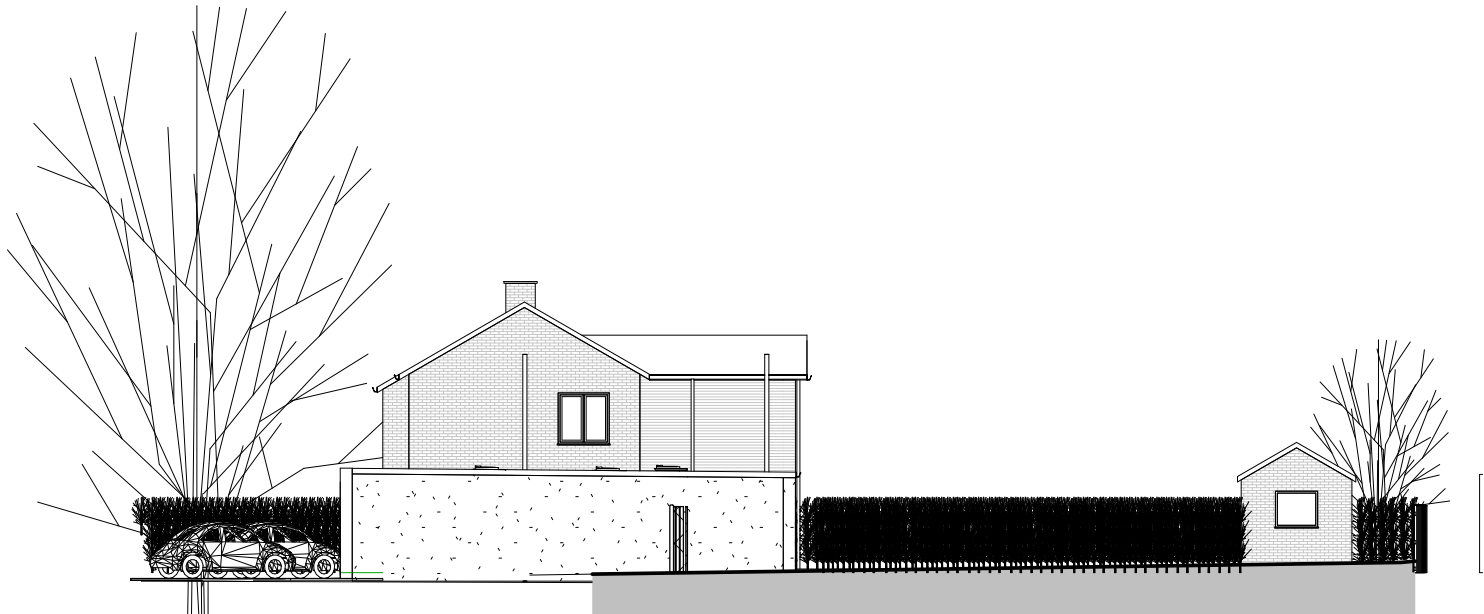

**4 Plot Right Elevation**  
1 : 200

OWL architecture.co

THIS DRAWING AND CAD  
DATA THEREIN IS  
PROTECTED BY  
COPYRIGHT  
AND MUST NOT BE  
COPIED OR  
REPRODUCED WITHOUT  
THE WRITTEN CONSENT  
OF OWLarchitecture.com



No  
Job Name  
Beasley Residence  
8 Wynmore Drive , LS16 9DQ  
Bramhope, Leeds  
Drawing Title  
Plot Elevations

Status  
Side/Front Extension  
Sheet By  
GJW  
Scale at A3 - double scale at A1  
1 : 200  
Job Number  
1918  
Drawing Number  
1102  
Issued Date  
09/09/2019




OWL architecture.com

Mob 0771 898 6000  
25 Crescent View  
Alwoodley  
Leeds  
LS17 7QF  
West Yorkshire

THIS DRAWING AND CAD DATA THEREIN IS PROTECTED BY  
COPYRIGHT  
AND MUST NOT BE COPIED OR REPRODUCED  
WITHOUT THE WRITTEN CONSENT OF  
©  
OWLarchitecture.com  
NO DIMENSIONS ARE TO BE SCALED FROM THIS DRAWING.  
USE FIGURED DIMENSIONS ONLY.  
ALL DIMENSIONS AND SIZES ARE TO BE CHECKED ON SITE  
AND ANY DISCREPANCIES REPORTED TO THE ARCHITECT  
PRIOR TO INITIATION OF ANY WORKS.


## 2 20 First Floor

1 : 100

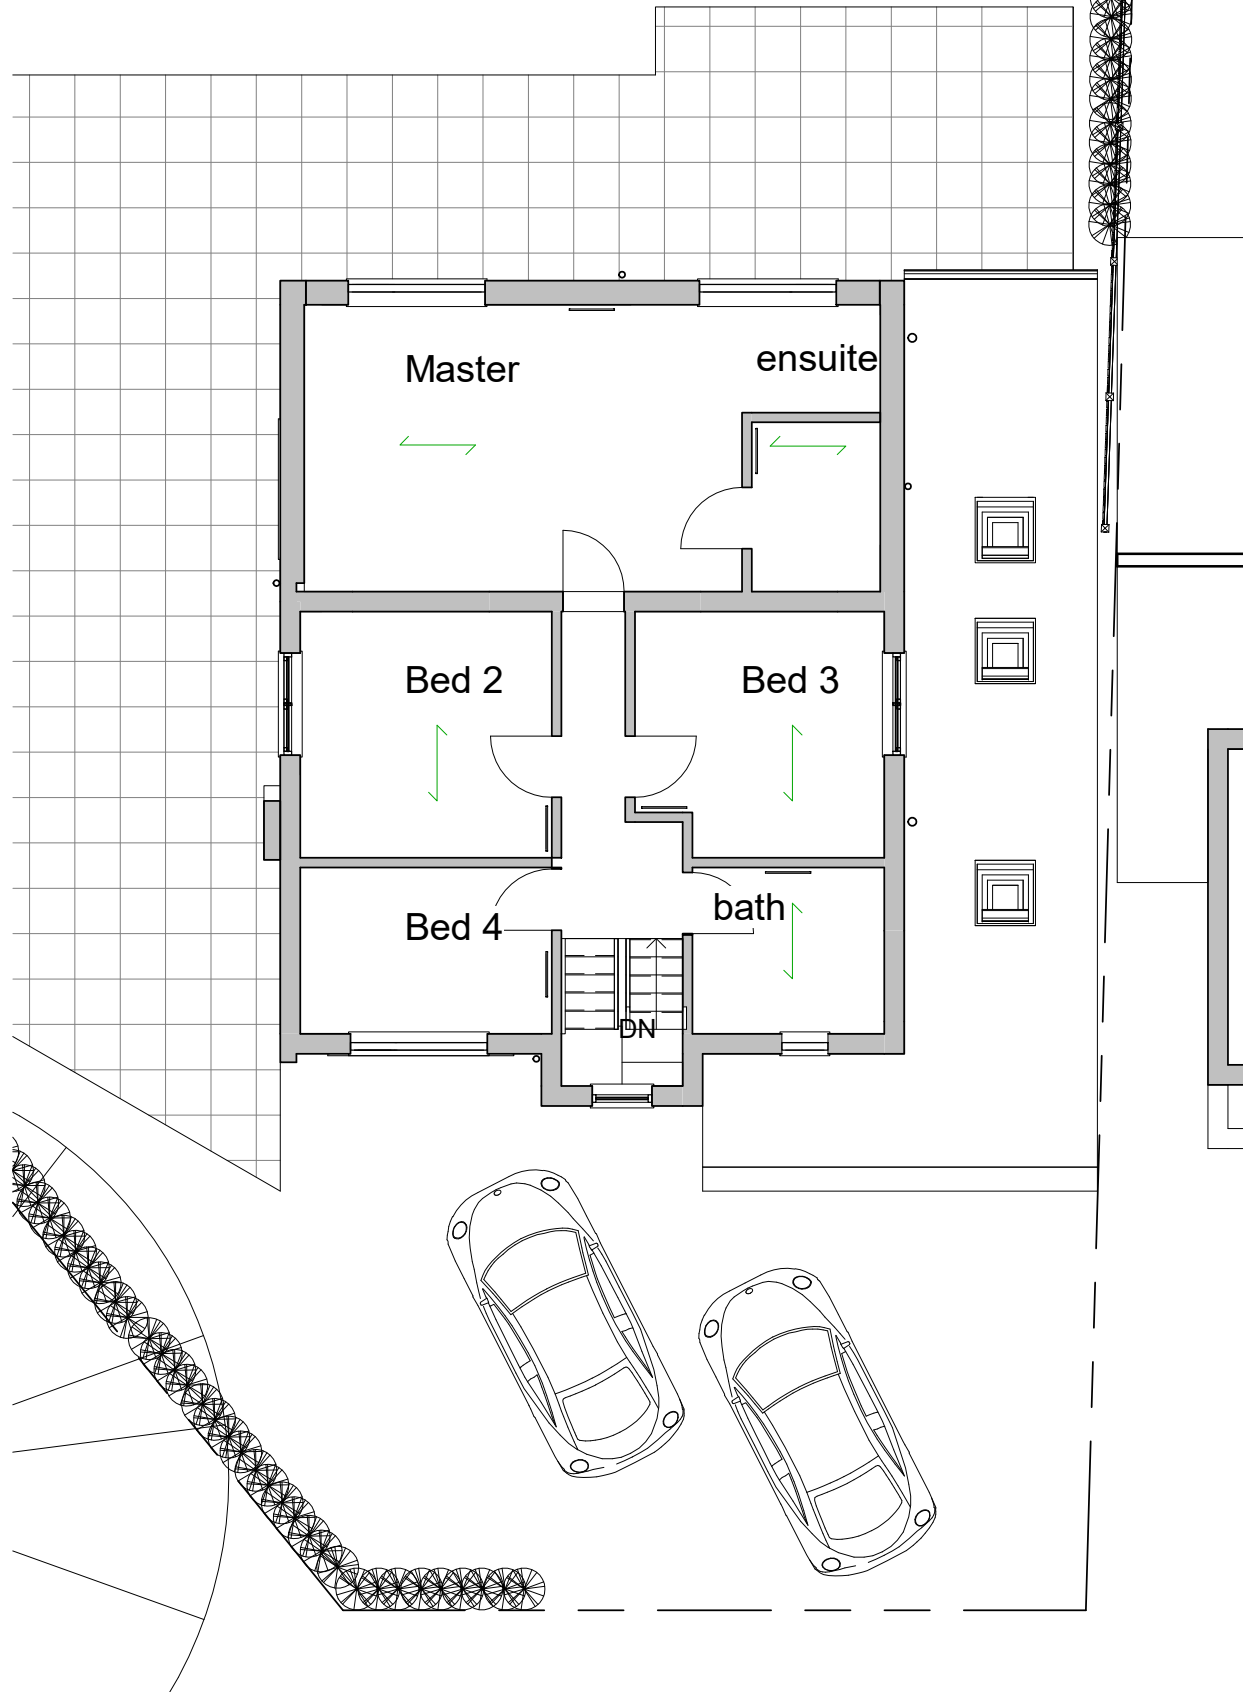

## 1 10 Grd Floor

1 : 100

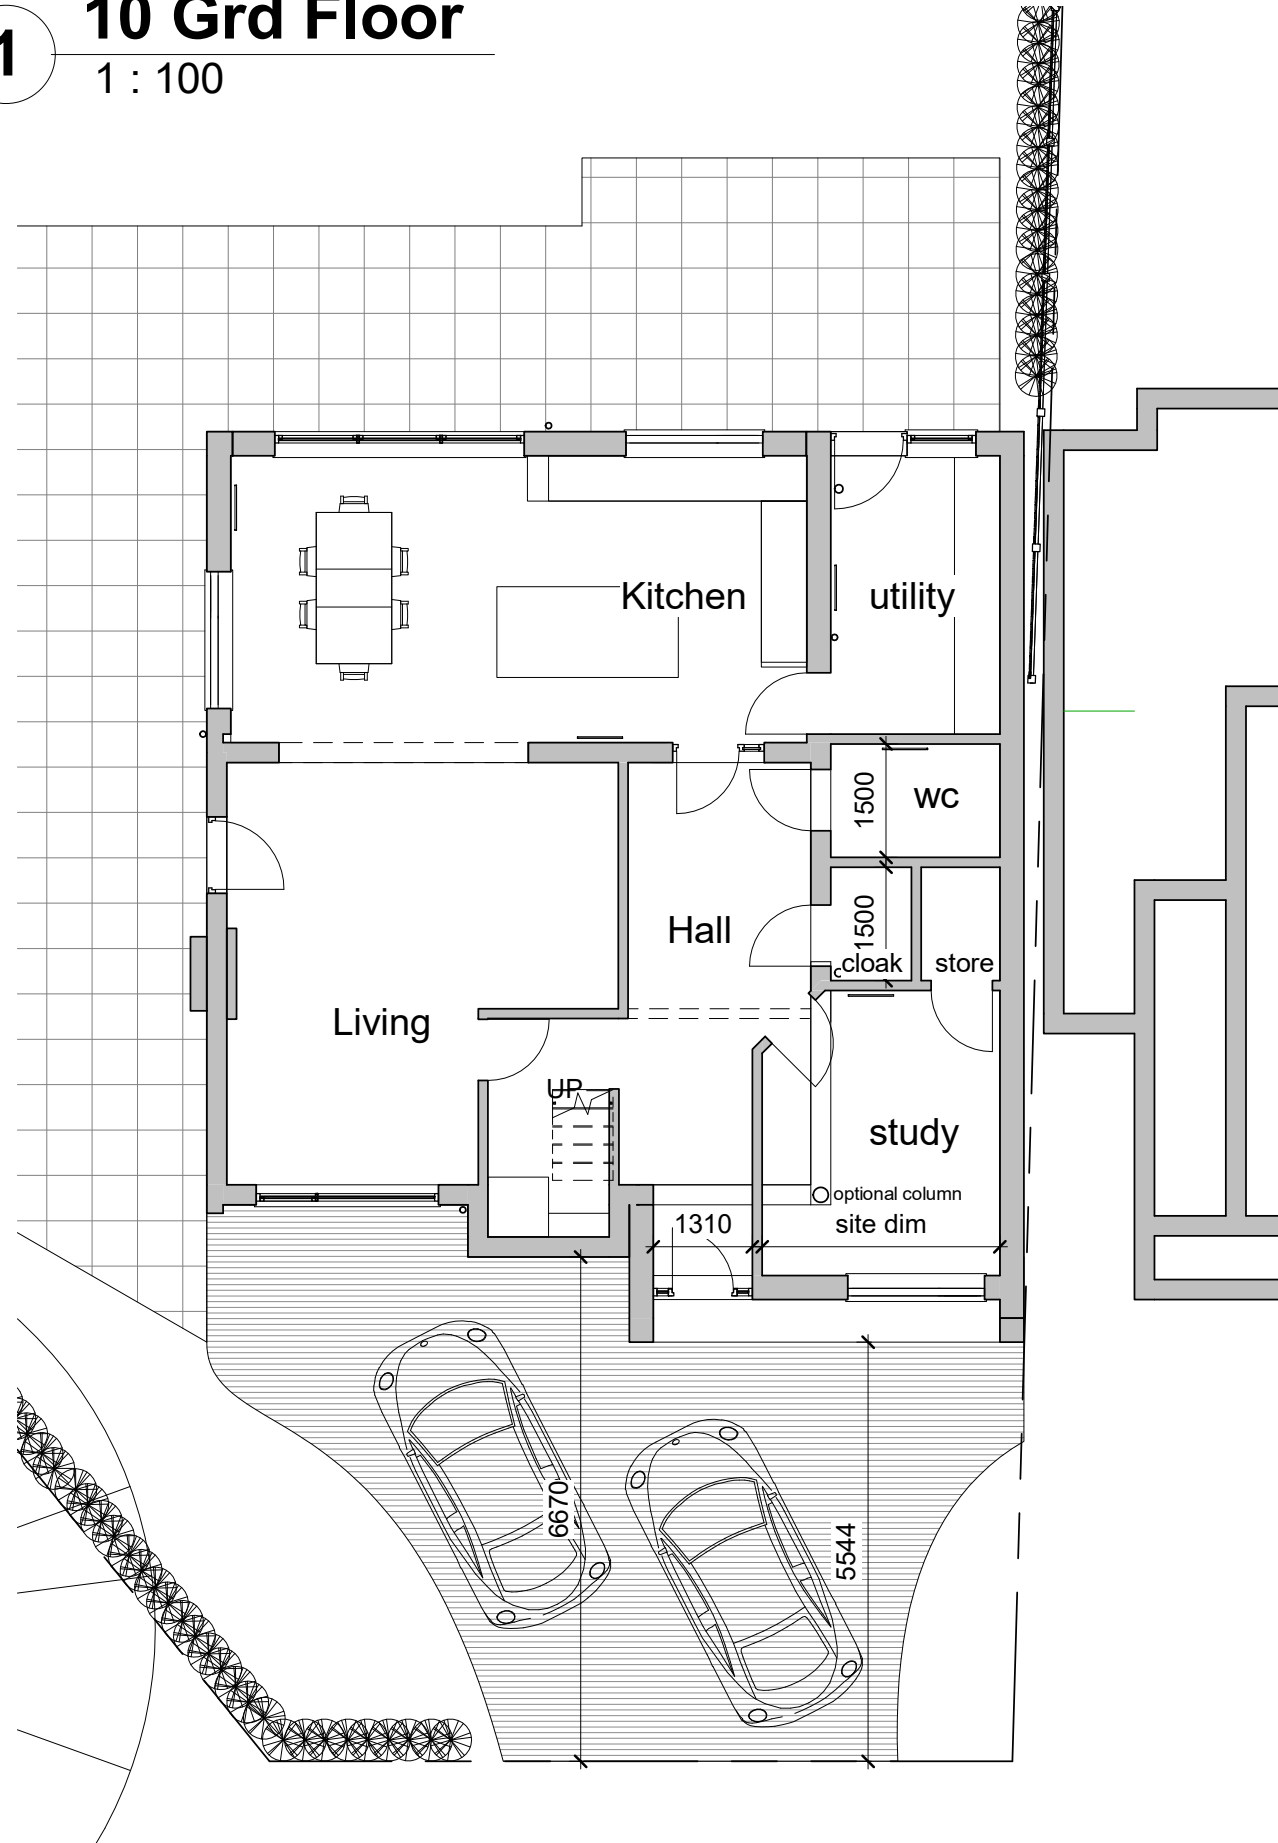

rev description initial date  
Job Name  
**Beasley Residence**  
8 Wynmore Drive , LS16 9DQ  
Bramhope, Leeds  
Drawing Title  
**House Floor Plans**

Status  
**Side/Front Extension**

Sheet By GJW Scale at A3 - double scale at A1  
**1 : 100**

Job Number Drawing Number Issued Date  
**1918 1103 09/09/2019**



**OWL** architecture.com

Mob: 0771 898 6000


25 Crescent View  
Alwoodley  
Leeds  
LS17 7QF  
West Yorkshire



**1** House Front Elevation  
1 : 100



**3** House Left Elevation  
1 : 100

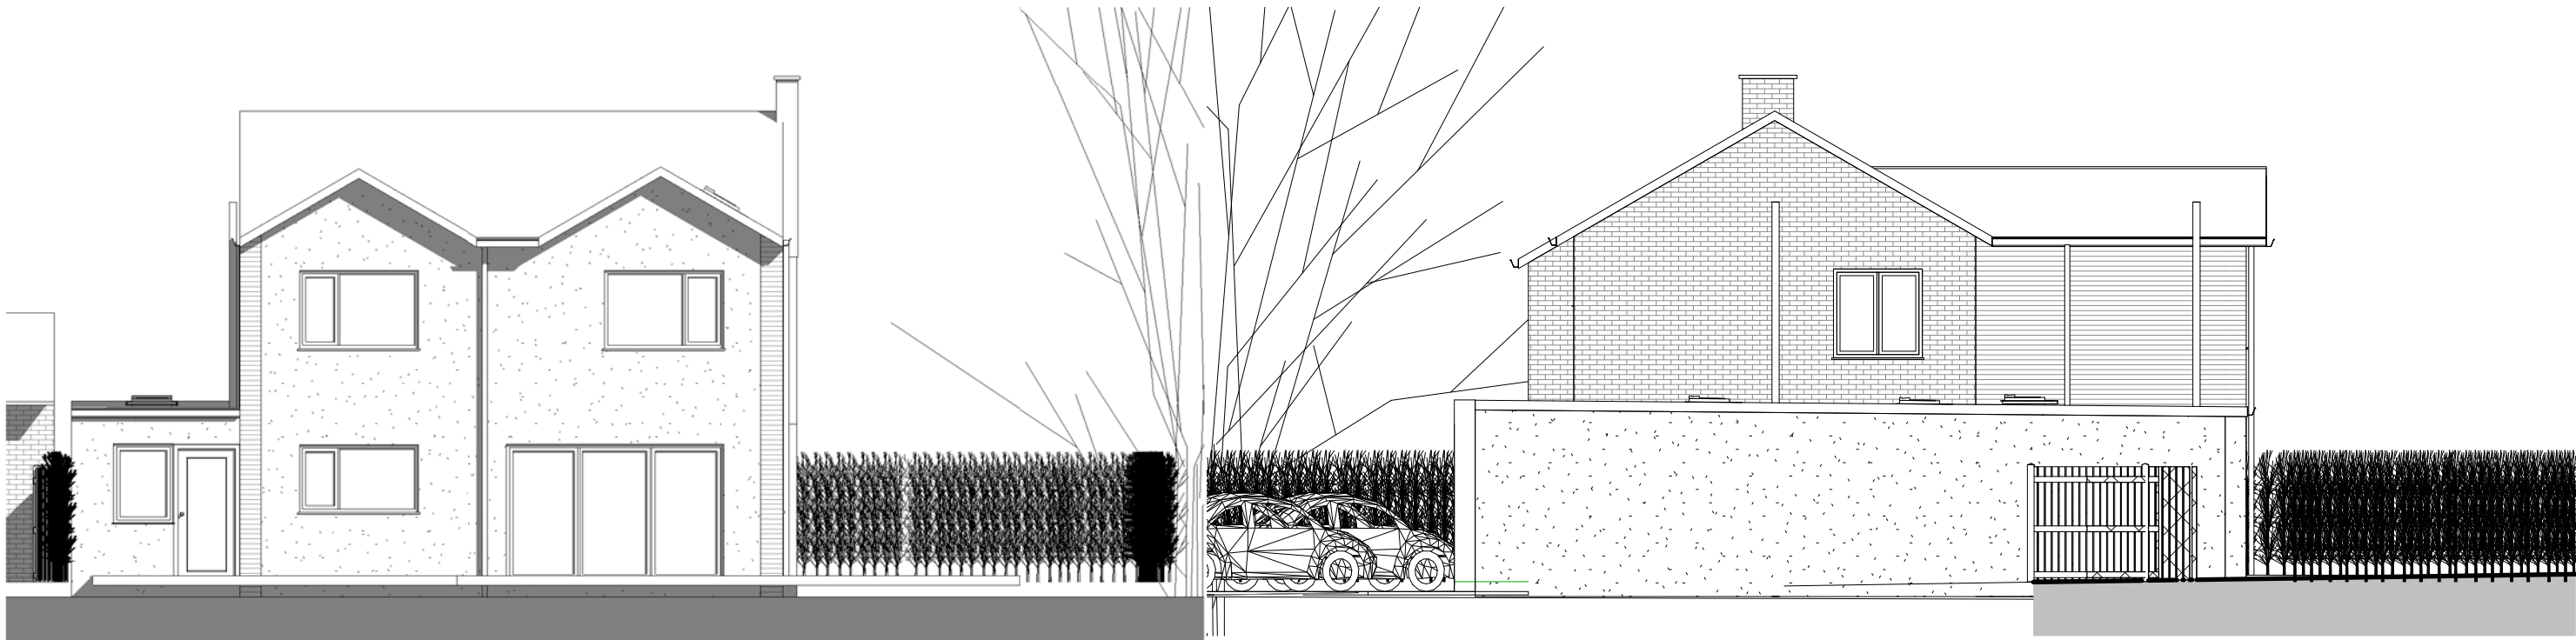

**2** House Back Elevation  
1 : 100

**4** House Right Elevation  
1 : 100

OWL architecture.co

THIS DRAWING AND CAD  
DATA THEREIN IS  
PROTECTED BY  
COPYRIGHT  
AND MUST NOT BE  
COPIED OR  
REPRODUCED WITHOUT  
THE WRITTEN CONSENT  
OF OWLarchitecture.com



Job Name  
Beasley Residence  
8 Wynmore Drive , LS16 9DQ  
Bramhope, Leeds  
Drawing Title  
House Elevations

Status  
Side/Front Extension  
Sheet By  
GJW  
Scale at A3 - double scale at A1  
1 : 100  
Job Number  
1918  
Drawing Number  
1104  
Issued Date  
09/09/2019



Mob 0771 898 6000  
25 Crescent View  
Alwoodley  
Leeds  
LS17 7QF  
West Yorkshire

OWL architecture.com