



Drawing List - For revision use issue date on title block on this sheet			
Sheet Number	Sheet Name	Scale	Sheet Size
1000	Drawing List & Floor Areas	NTS	A3
1850	Historic Plan 1850	NTS	A3
1908	Historic Plan 1908	NTS	A3
1921	Historic Plan 1921	NTS	A3
1930	Historic Plan 1930 - 3D Views....	NTS	A3
1934	Historic Plan 1934	NTS	A3
1935	Historic Plan 1953	NTS	A3
1972	Historic Plan 1972	NTS	A3
1988	Historic Plan 1988	NTS	A3
2004	Historic Plan 2004	NTS	A3
2010	Site Location Plan	NTS	A3
2011	3D view From Street	1:100	A3
2012	Roof Plan	1:200	A3
2013	Ground Floor Plan	1:100	A3
2014	South Elevation	1:100	A3
2015	North Elevation	1:100	A3
2016	East Elevation	1:100	A3
2017	West Elevation	1:100	A3
2018	Tree Schedule & Site Plans & Areas	1:500	A3
2019	3D View from Garden Room	1:100	A3
2020	Garden Room Plans & Elevations	1:200	A3

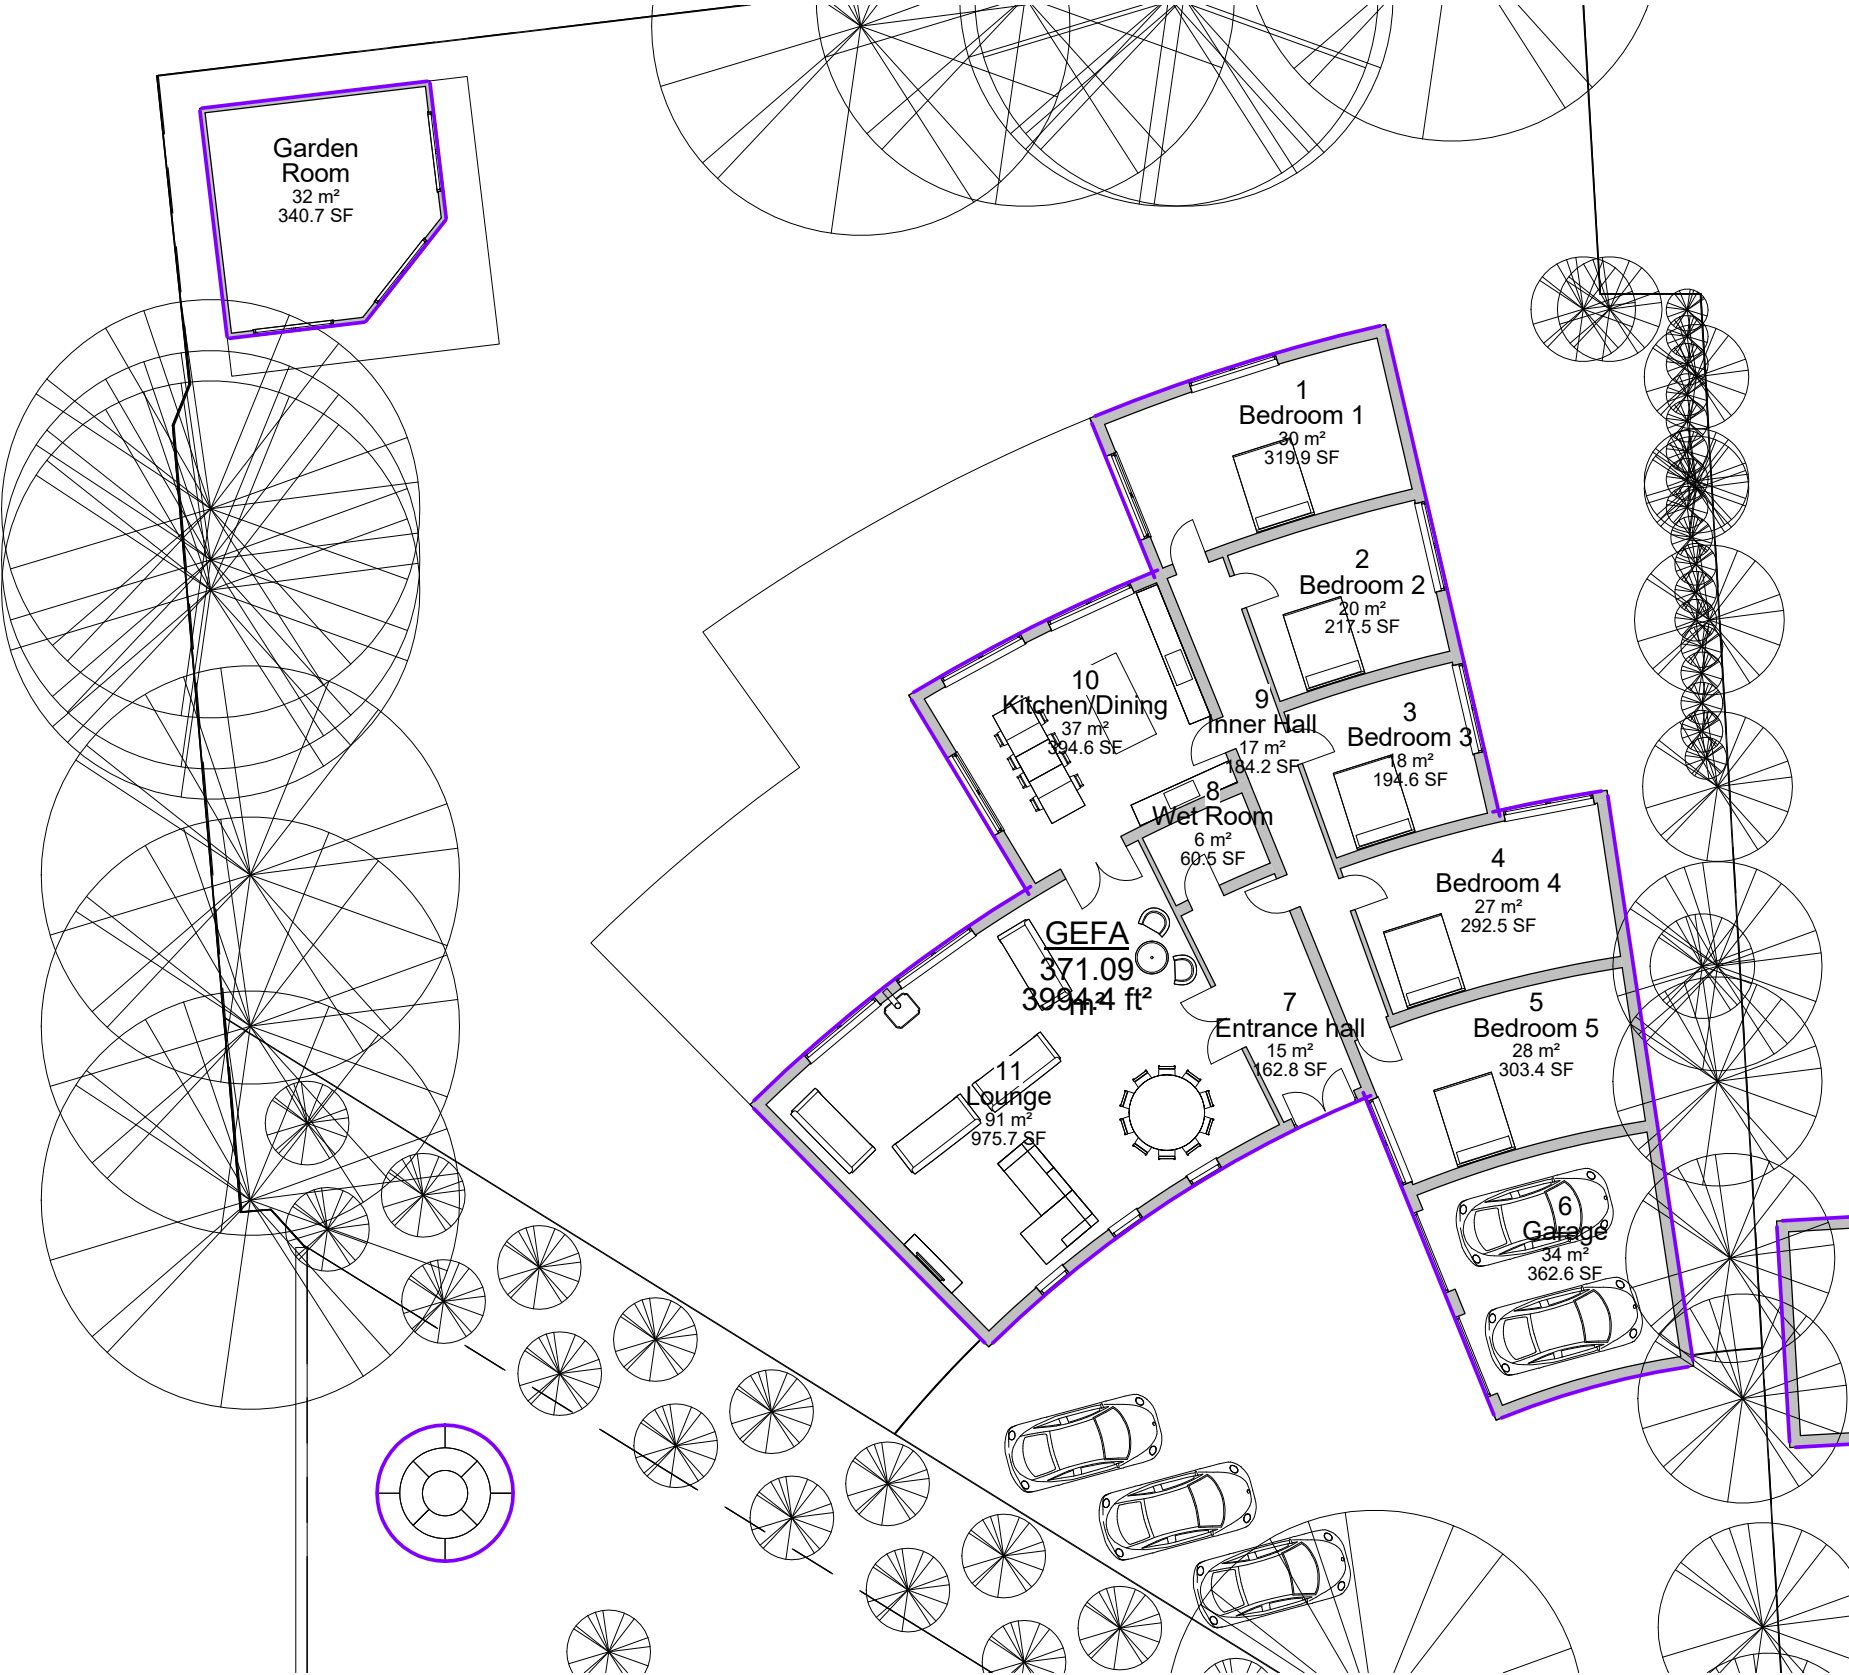

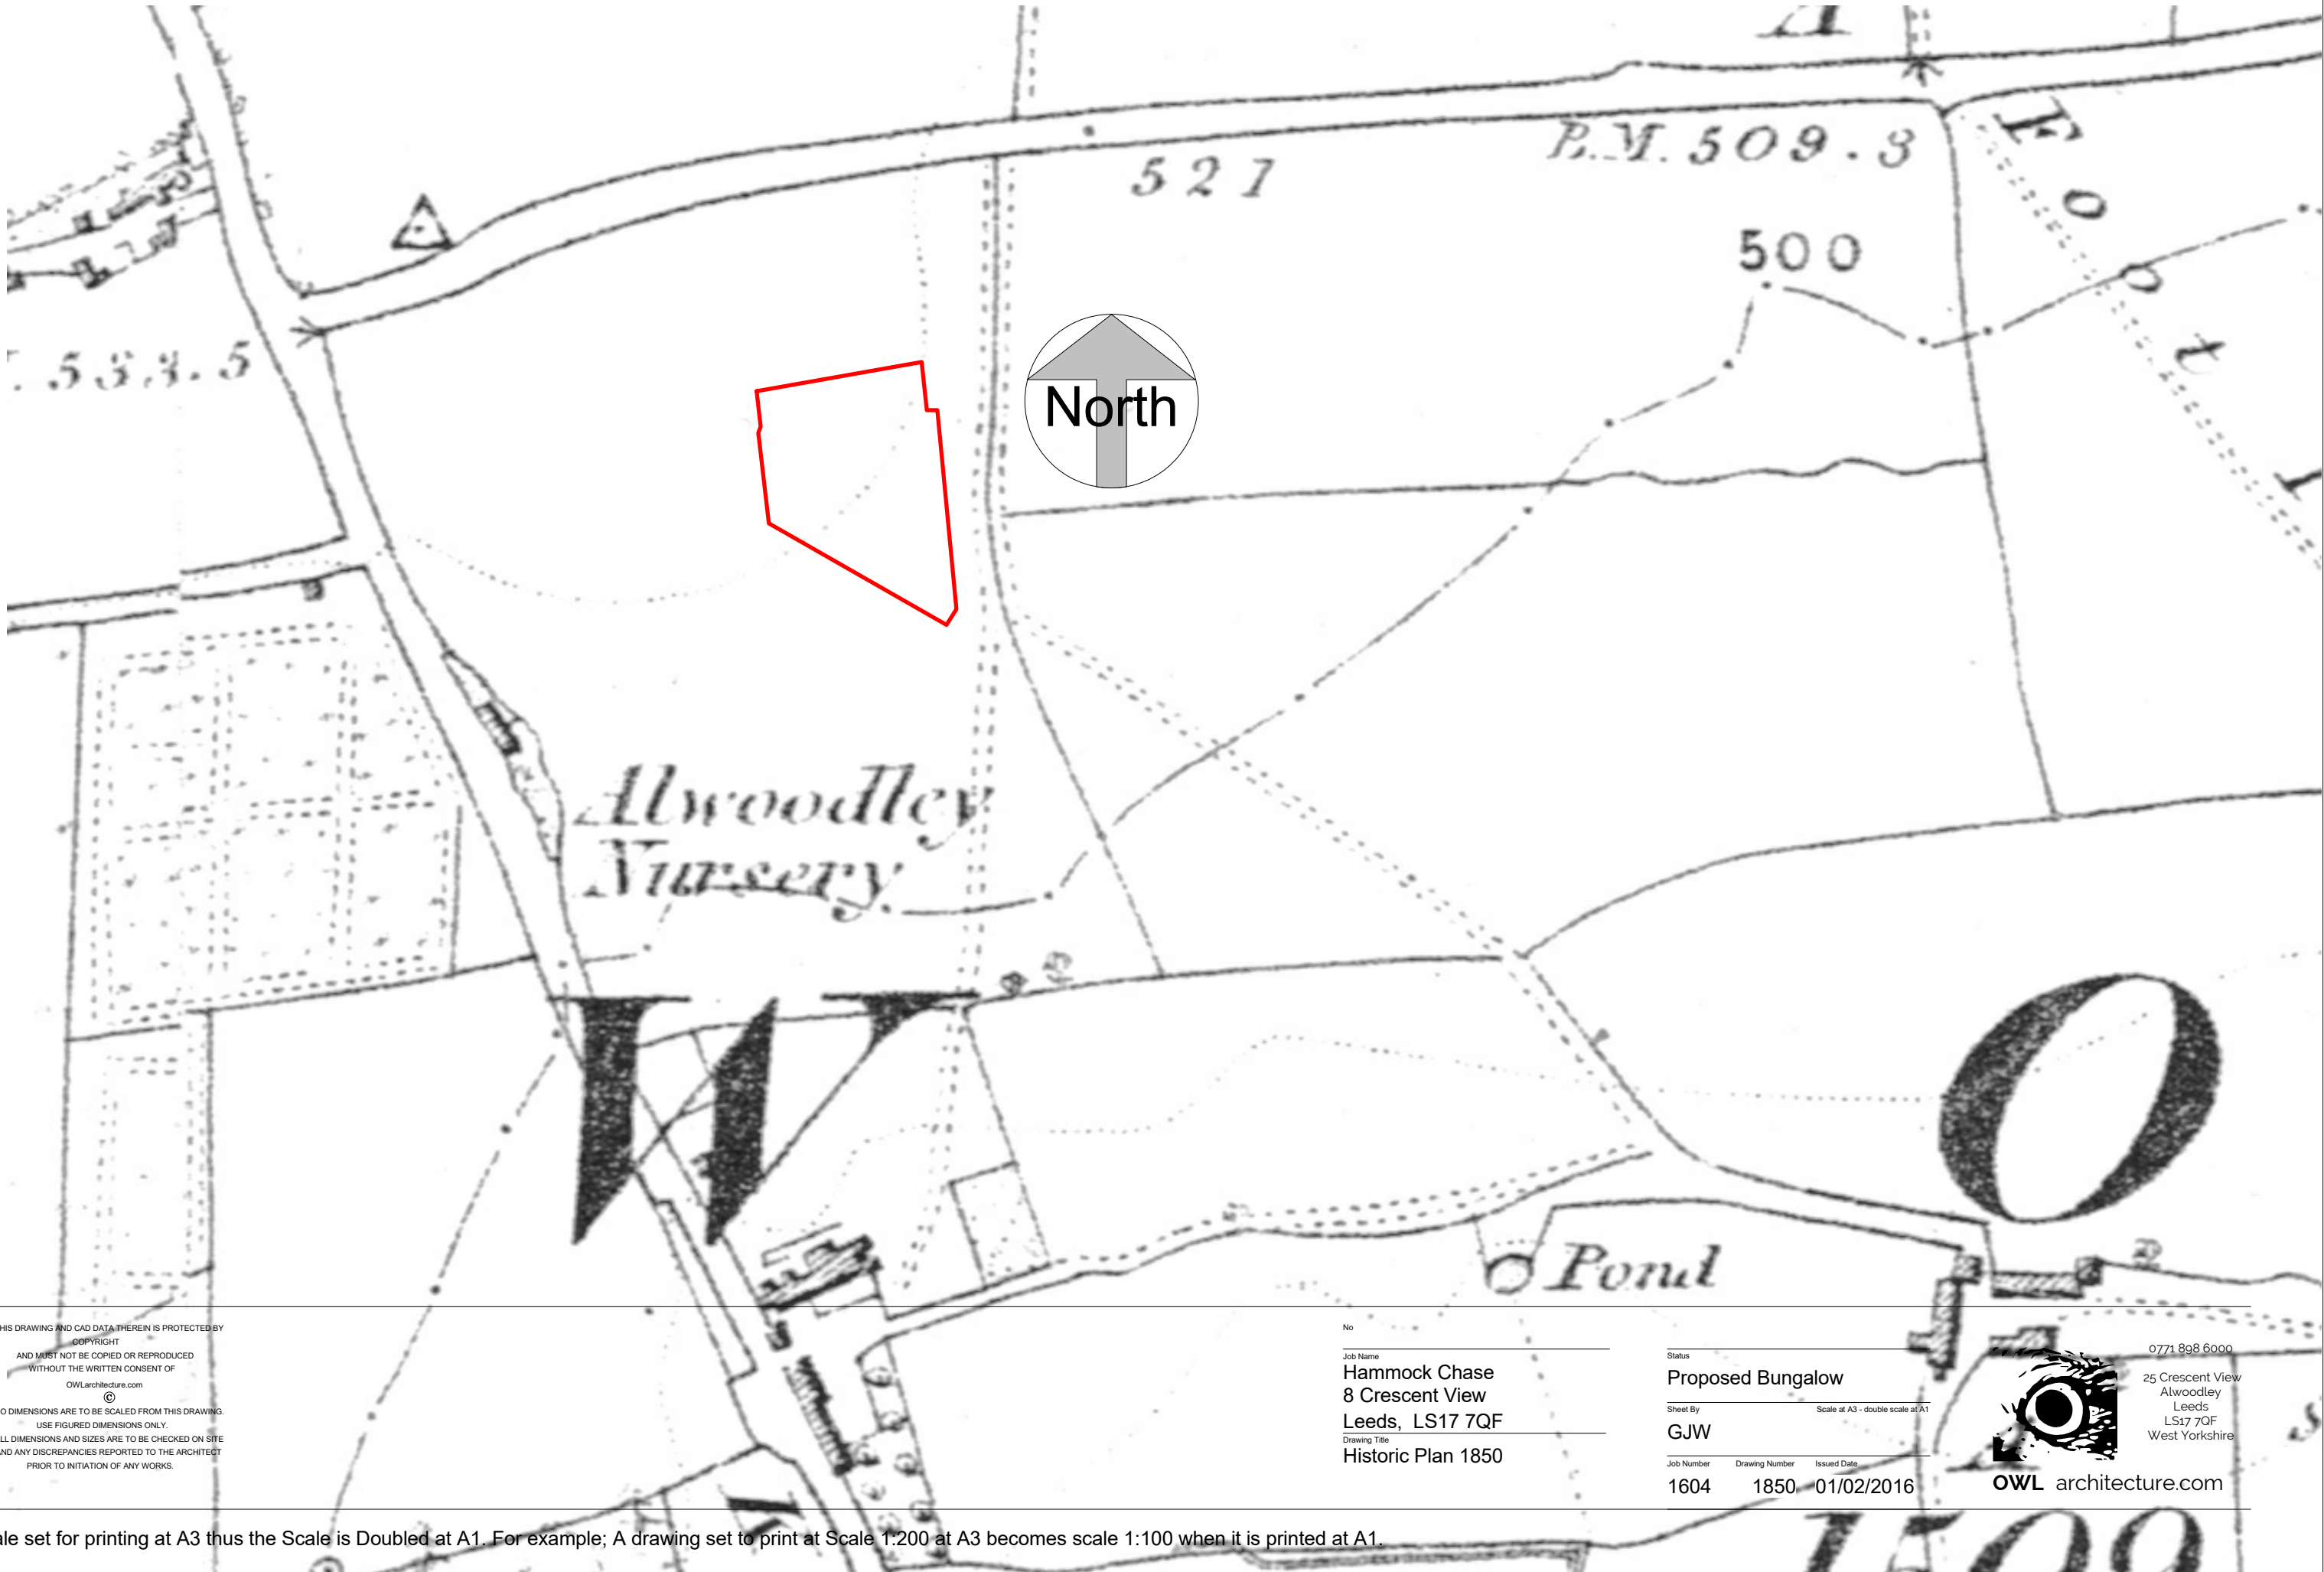


THIS DRAWING AND CAD DATA THEREIN IS PROTECTED BY
COPYRIGHT
AND MUST NOT BE COPIED OR REPRODUCED
WITHOUT THE WRITTEN CONSENT OF
OWLarchitecture.com
©
NO DIMENSIONS ARE TO BE SCALED FROM THIS DRAWING.
USE FIGURED DIMENSIONS ONLY.
ALL DIMENSIONS AND SIZES ARE TO BE CHECKED ON SITE
AND ANY DISCREPANCIES REPORTED TO THE ARCHITECT
PRIOR TO INITIATION OF ANY WORKS.

No
Job Name
Hammock Chase
8 Crescent View
Leeds, LS17 7QF
Drawing Title
Historic Plan 1850

Status
Proposed Bungalow
Sheet By
GJW
Scale at A3 - double scale at A1
Job Number
1604
Drawing Number
1850
Issued Date
01/02/2016

0771 898 6000
25 Crescent View
Alwoodley
Leeds
LS17 7QF
West Yorkshire
OWL architecture.com

Scale set for printing at A3 thus the Scale is Doubled at A1. For example; A drawing set to print at Scale 1:200 at A3 becomes scale 1:100 when it is printed at A1.

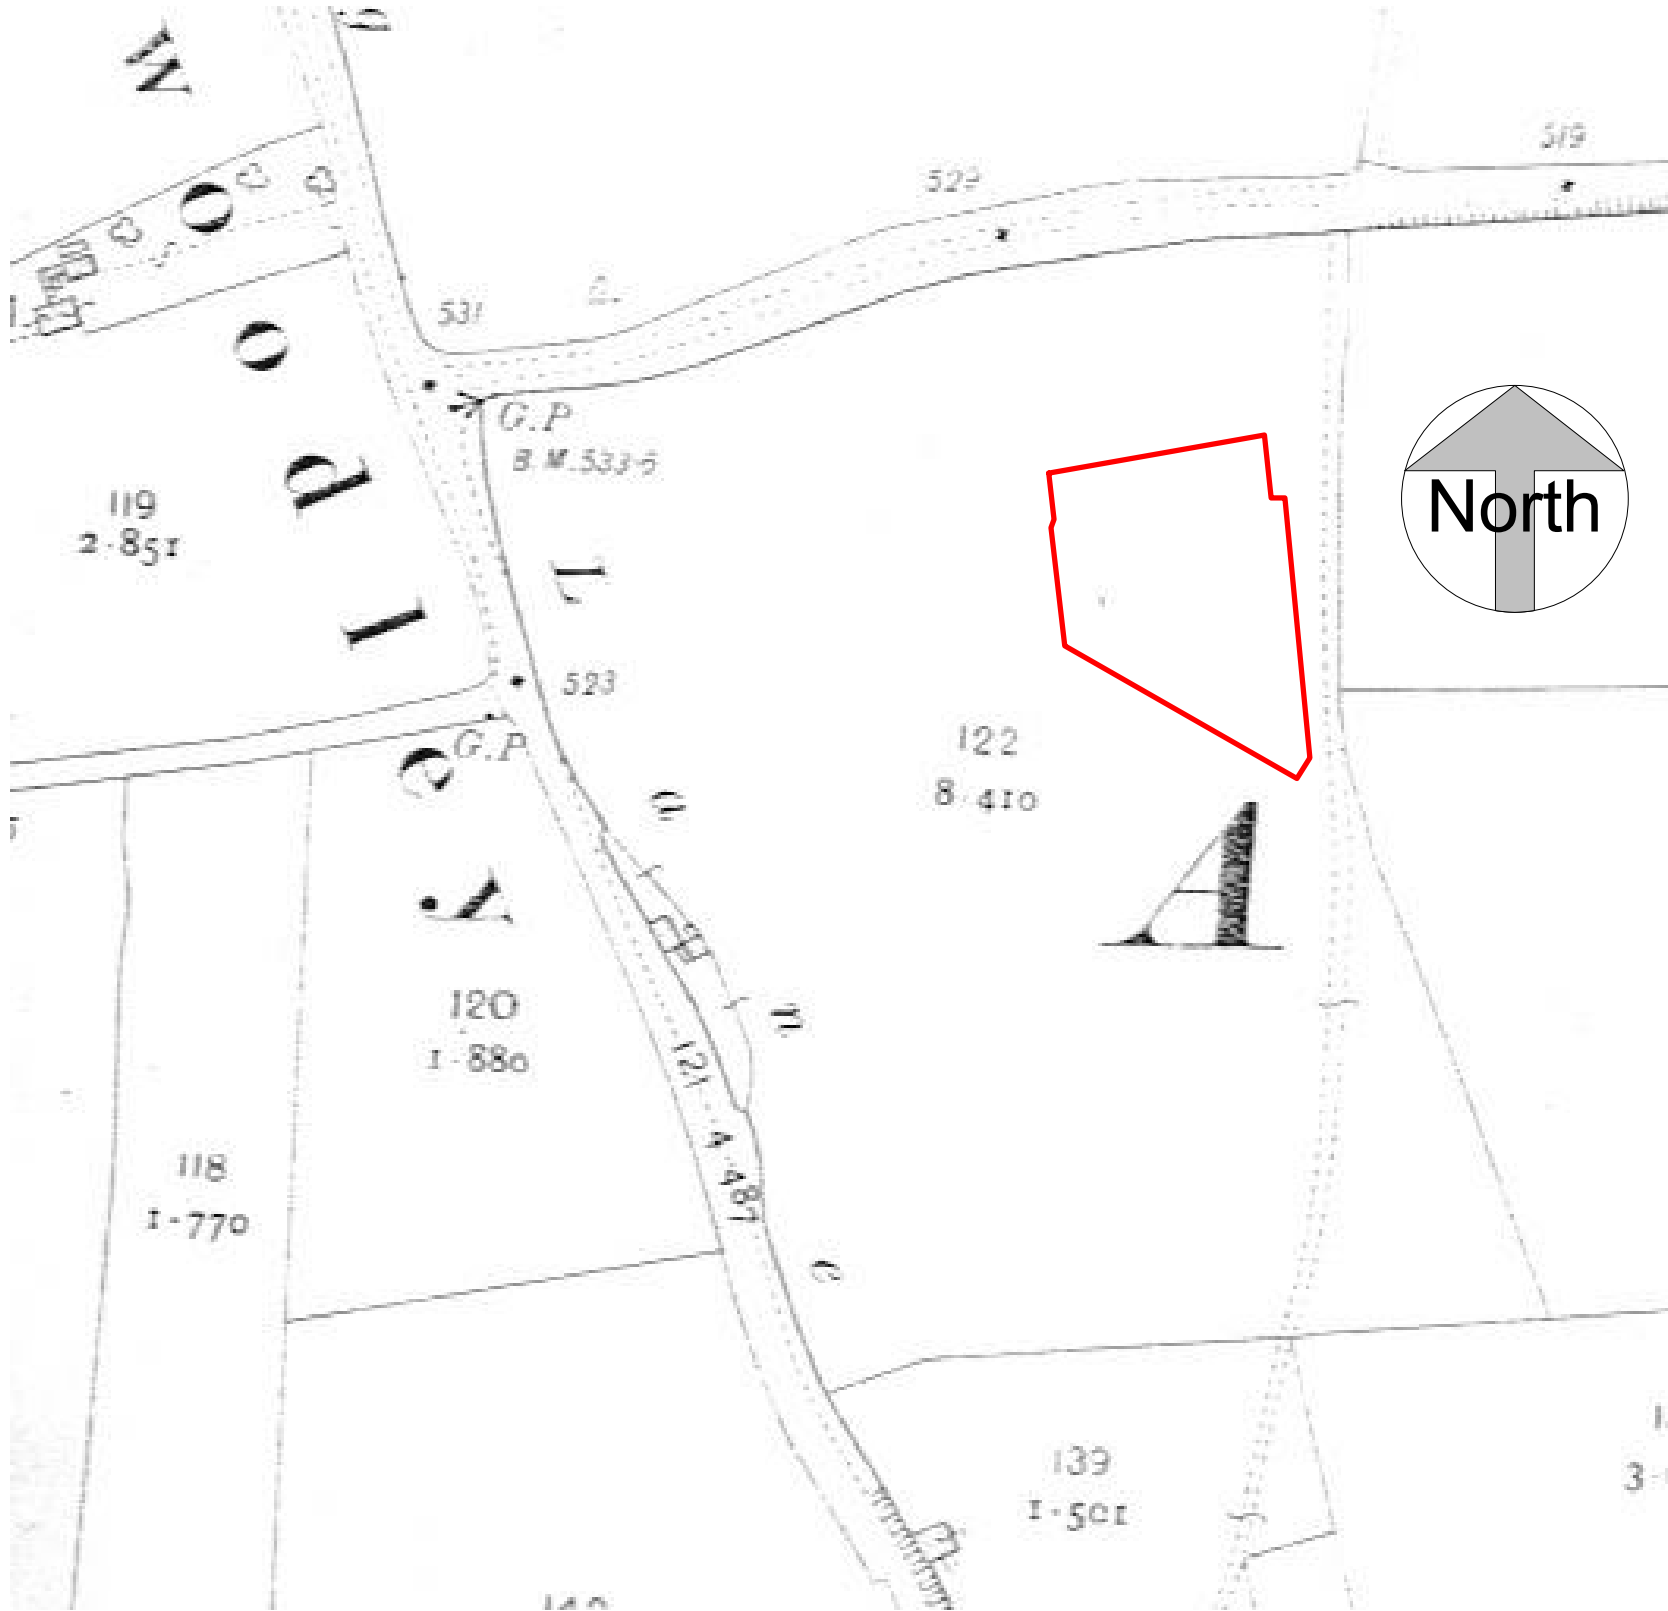

THIS DRAWING AND CAD DATA THEREIN IS PROTECTED BY
COPYRIGHT
AND MUST NOT BE COPIED OR REPRODUCED
WITHOUT THE WRITTEN CONSENT OF
OWLarchitecture.com
©
NO DIMENSIONS ARE TO BE SCALED FROM THIS DRAWING.
USE FIGURED DIMENSIONS ONLY.
ALL DIMENSIONS AND SIZES ARE TO BE CHECKED ON SITE
AND ANY DISCREPANCIES REPORTED TO THE ARCHITECT
PRIOR TO INITIATION OF ANY WORKS.

No

Job Name
**Hammock Chase
8 Crescent View
Leeds, LS17 7QF**
Drawing Title
Historic Plan 1908

Status
Proposed Bungalow

Sheet By
GJW

Job Number
1604

Drawing Number
1908


Issued Date
01/02/2016



OWL architecture.com

0771 898 6000
25 Crescent View
Alwoodley
Leeds
LS17 7QF
West Yorkshire

Scale set for printing at A3 thus the Scale is Doubled at A1. For example; A drawing set to print at Scale 1:200 at A3 becomes scale 1:100 when it is printed at A1.

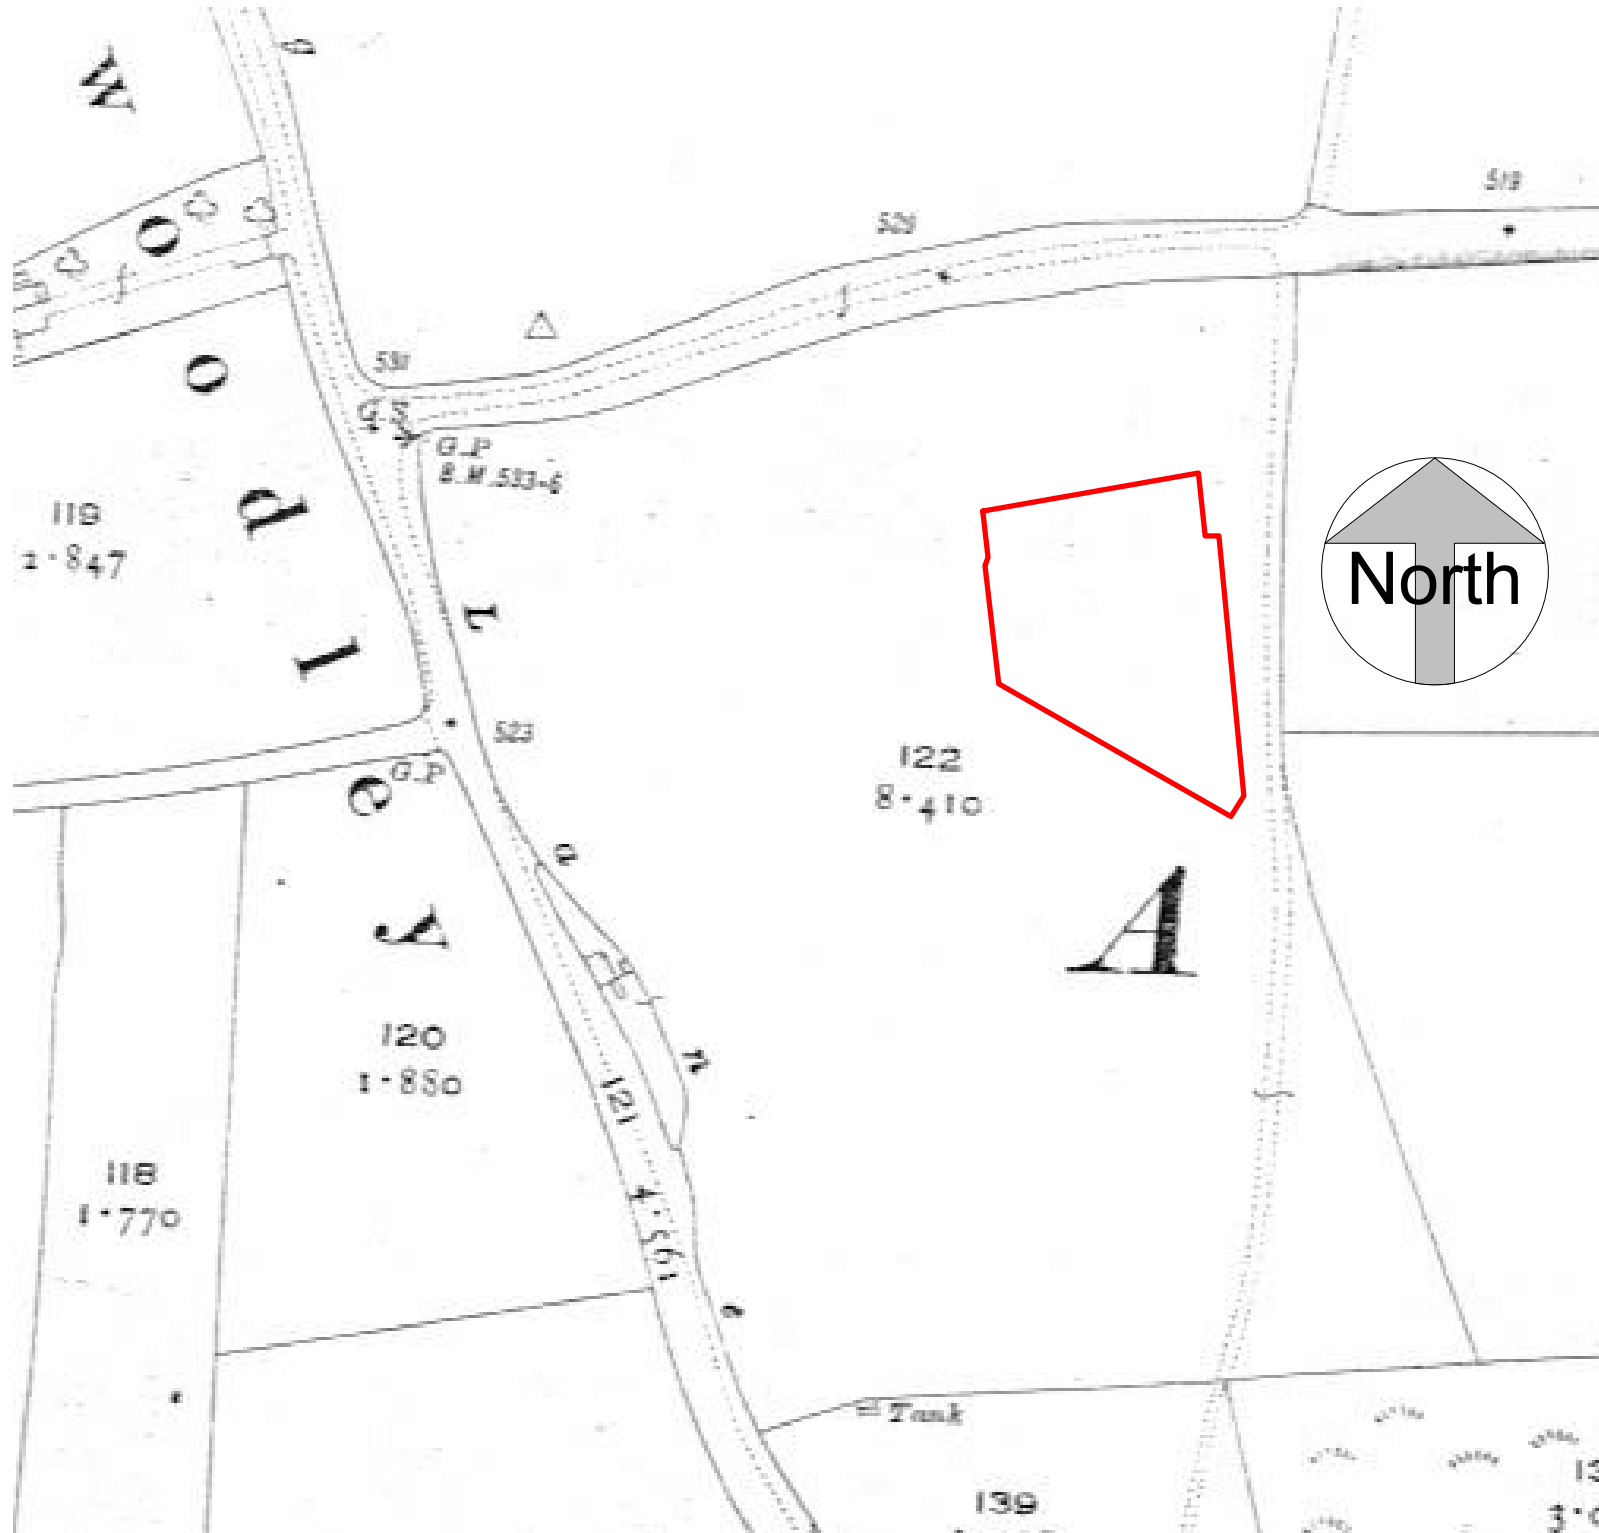

THIS DRAWING AND CAD DATA THEREIN IS PROTECTED BY
COPYRIGHT
AND MUST NOT BE COPIED OR REPRODUCED
WITHOUT THE WRITTEN CONSENT OF
OWLarchitecture.com
©
NO DIMENSIONS ARE TO BE SCALED FROM THIS DRAWING.
USE FIGURED DIMENSIONS ONLY.
ALL DIMENSIONS AND SIZES ARE TO BE CHECKED ON SITE
AND ANY DISCREPANCIES REPORTED TO THE ARCHITECT
PRIOR TO INITIATION OF ANY WORKS.

No

Job Name
**Hammock Chase
8 Crescent View
Leeds, LS17 7QF**
Drawing Title
Historic Plan 1921

Status
Proposed Bungalow

Sheet By
GJW

Scale at A3 - double scale at A1
Job Number
1604

Drawing Number
1921


Issued Date
01/02/2016



OWL architecture.com

0771 898 6000
25 Crescent View
Alwoodley
Leeds
LS17 7QF
West Yorkshire

Scale set for printing at A3 thus the Scale is Doubled at A1. For example; A drawing set to print at Scale 1:200 at A3 becomes scale 1:100 when it is printed at A1.

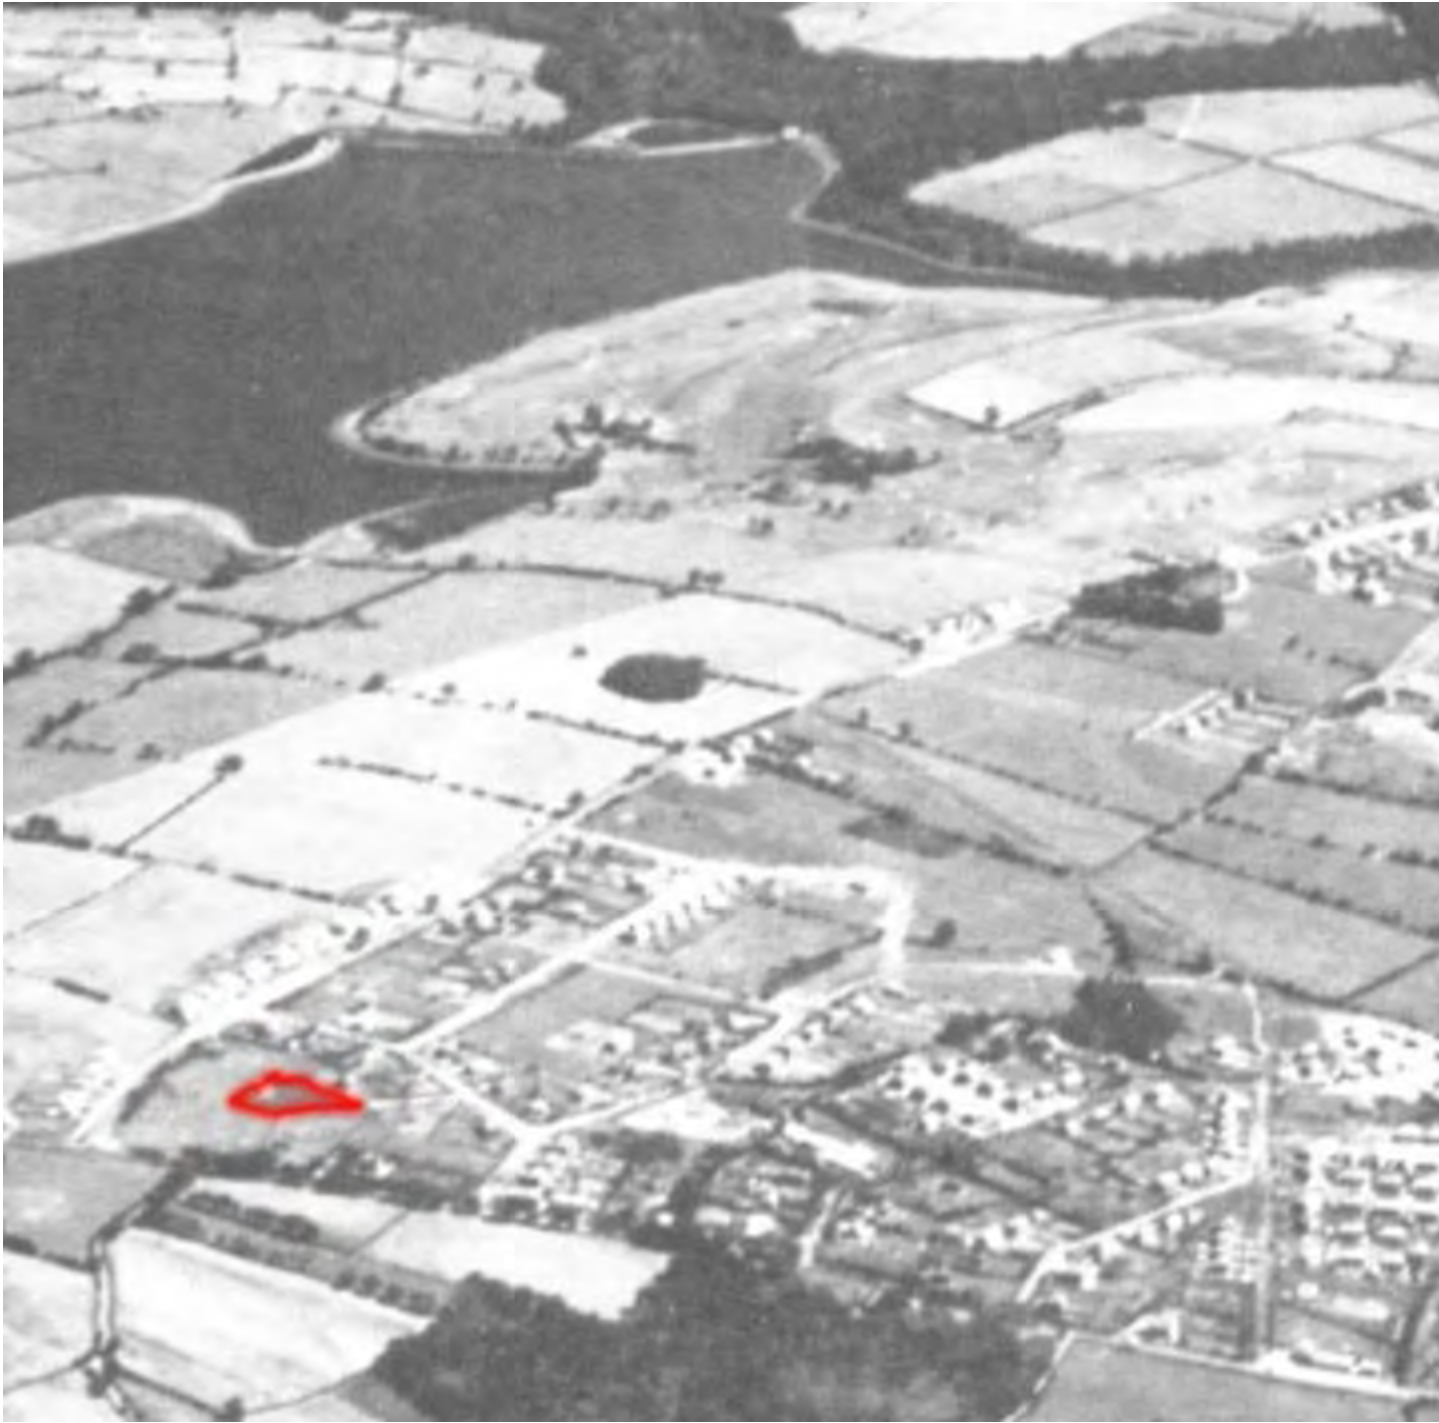

THIS DRAWING AND CAD DATA THEREIN IS PROTECTED BY
COPYRIGHT
AND MUST NOT BE COPIED OR REPRODUCED
WITHOUT THE WRITTEN CONSENT OF
OWLarchitecture.com
©
NO DIMENSIONS ARE TO BE SCALED FROM THIS DRAWING.
USE FIGURED DIMENSIONS ONLY.
ALL DIMENSIONS AND SIZES ARE TO BE CHECKED ON SITE
AND ANY DISCREPANCIES REPORTED TO THE ARCHITECT
PRIOR TO INITIATION OF ANY WORKS.

No
Job Name
Hammock Chase
8 Crescent View
Leeds, LS17 7QF
Drawing Title
Historic Plan 1930 - 3D
Views....


Status
Proposed Bungalow
Sheet By
GJW
Scale at A3 - double scale at A1
Job Number
1604
Drawing Number
1930
Issued Date
01/02/2016



OWL architecture.com

0771 898 6000
25 Crescent View
Alwoodley
Leeds
LS17 7QF
West Yorkshire

Scale set for printing at A3 thus the Scale is Doubled at A1. For example; A drawing set to print at Scale 1:200 at A3 becomes scale 1:100 when it is printed at A1.

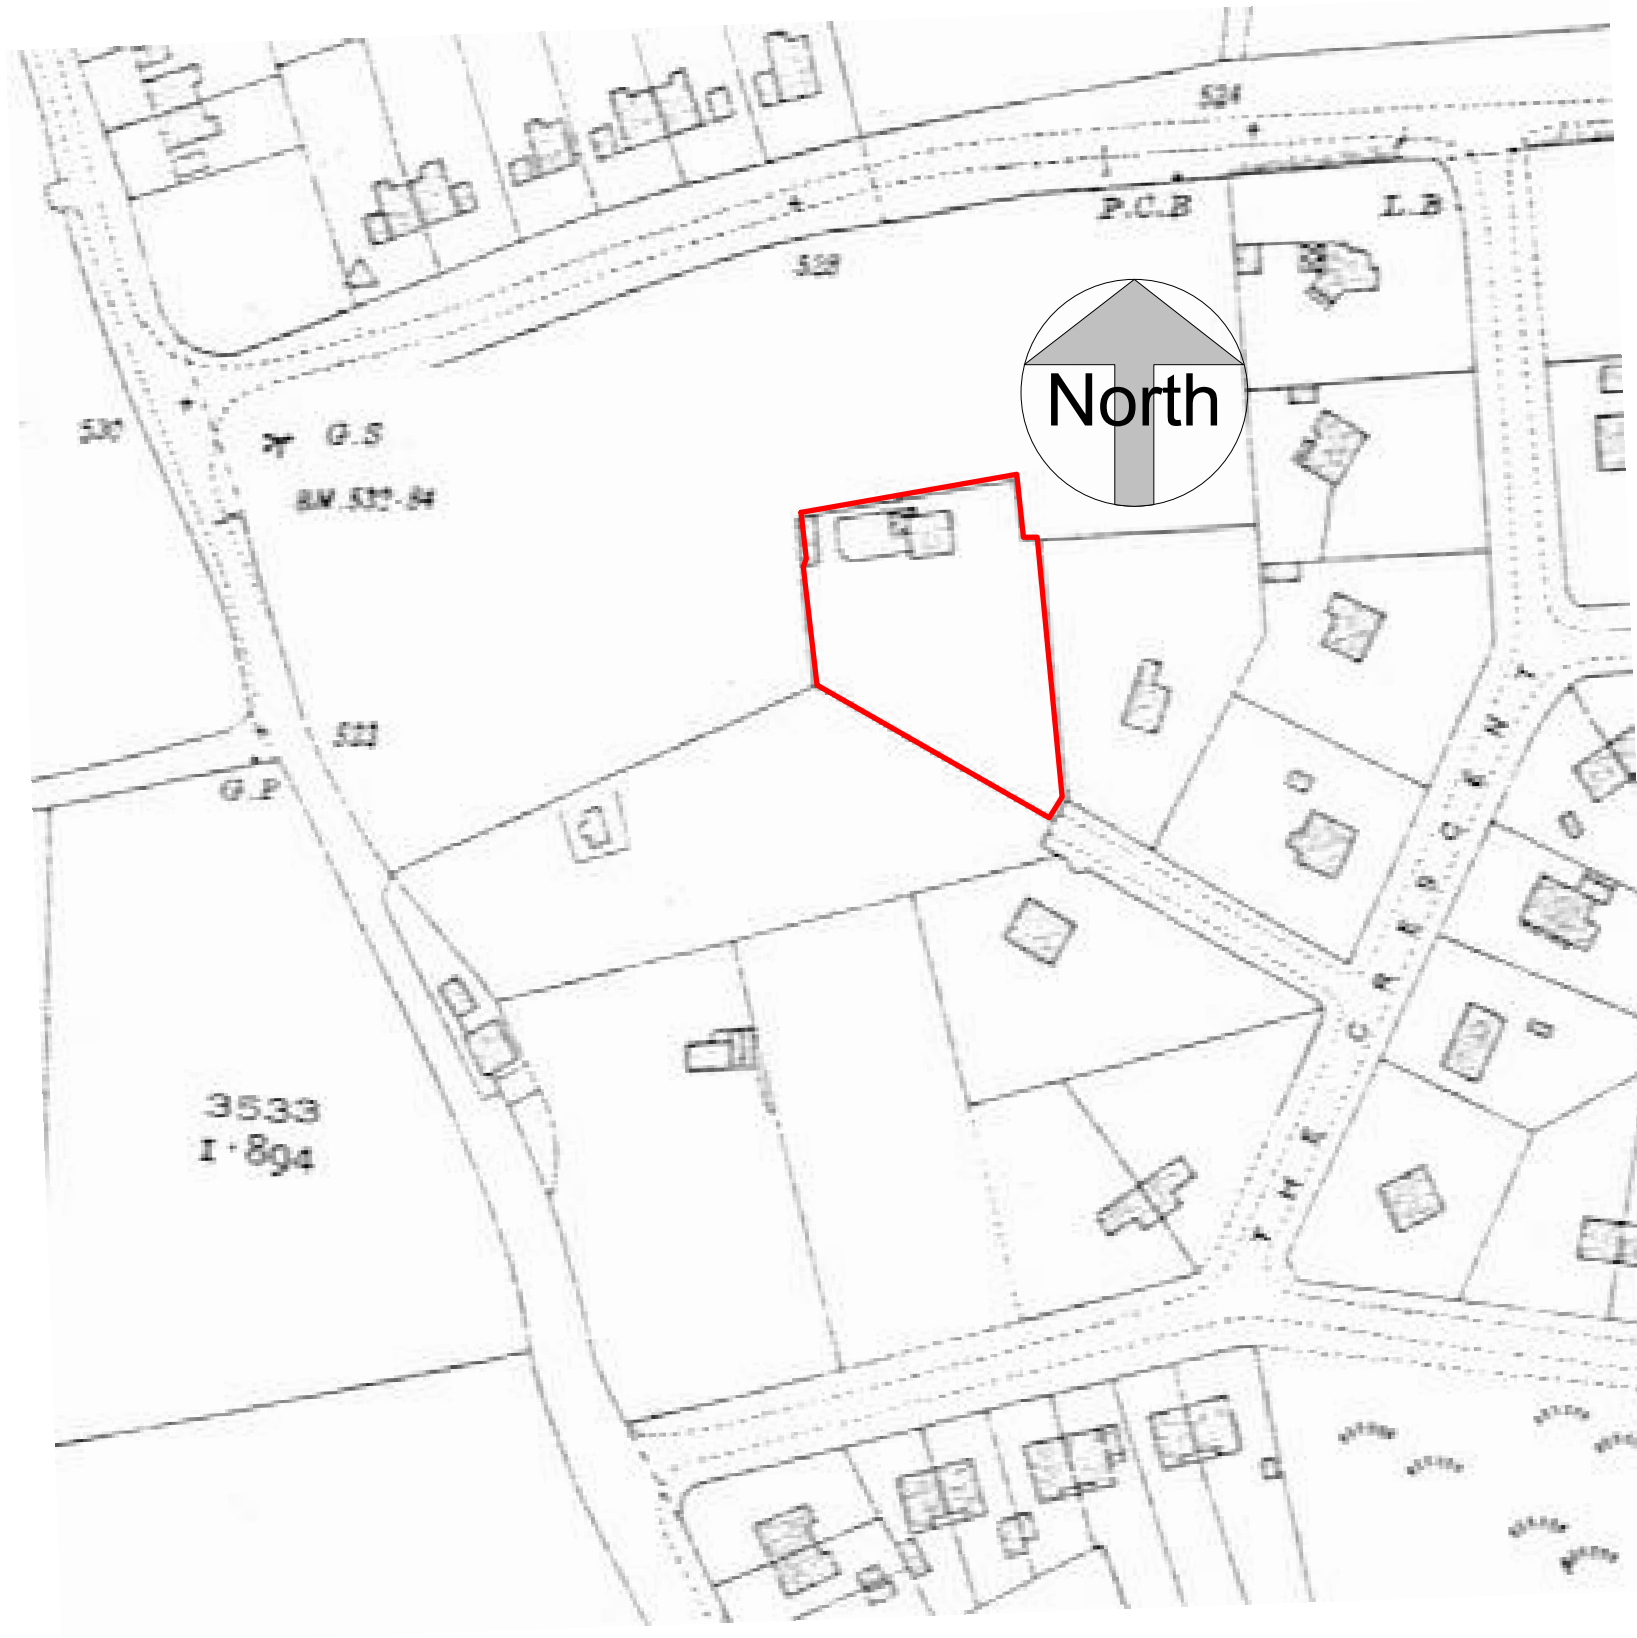

THIS DRAWING AND CAD DATA THEREIN IS PROTECTED BY
COPYRIGHT
AND MUST NOT BE COPIED OR REPRODUCED
WITHOUT THE WRITTEN CONSENT OF
OWLarchitecture.com
©
NO DIMENSIONS ARE TO BE SCALED FROM THIS DRAWING.
USE FIGURED DIMENSIONS ONLY.
ALL DIMENSIONS AND SIZES ARE TO BE CHECKED ON SITE
AND ANY DISCREPANCIES REPORTED TO THE ARCHITECT
PRIOR TO INITIATION OF ANY WORKS.

No

Job Name
Hammock Chase
8 Crescent View
Leeds, LS17 7QF
Drawing Title
Historic Plan 1934

Status

Proposed Bungalow

Sheet By

Scale at A3 - double scale at A1

GJW

Job Number

Drawing Number

Issued Date

1604

1934



01/02/2016



OWL architecture.com

0771 898 6000

25 Crescent View
Alwoodley
Leeds
LS17 7QF
West Yorkshire

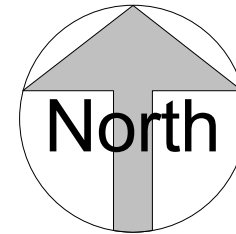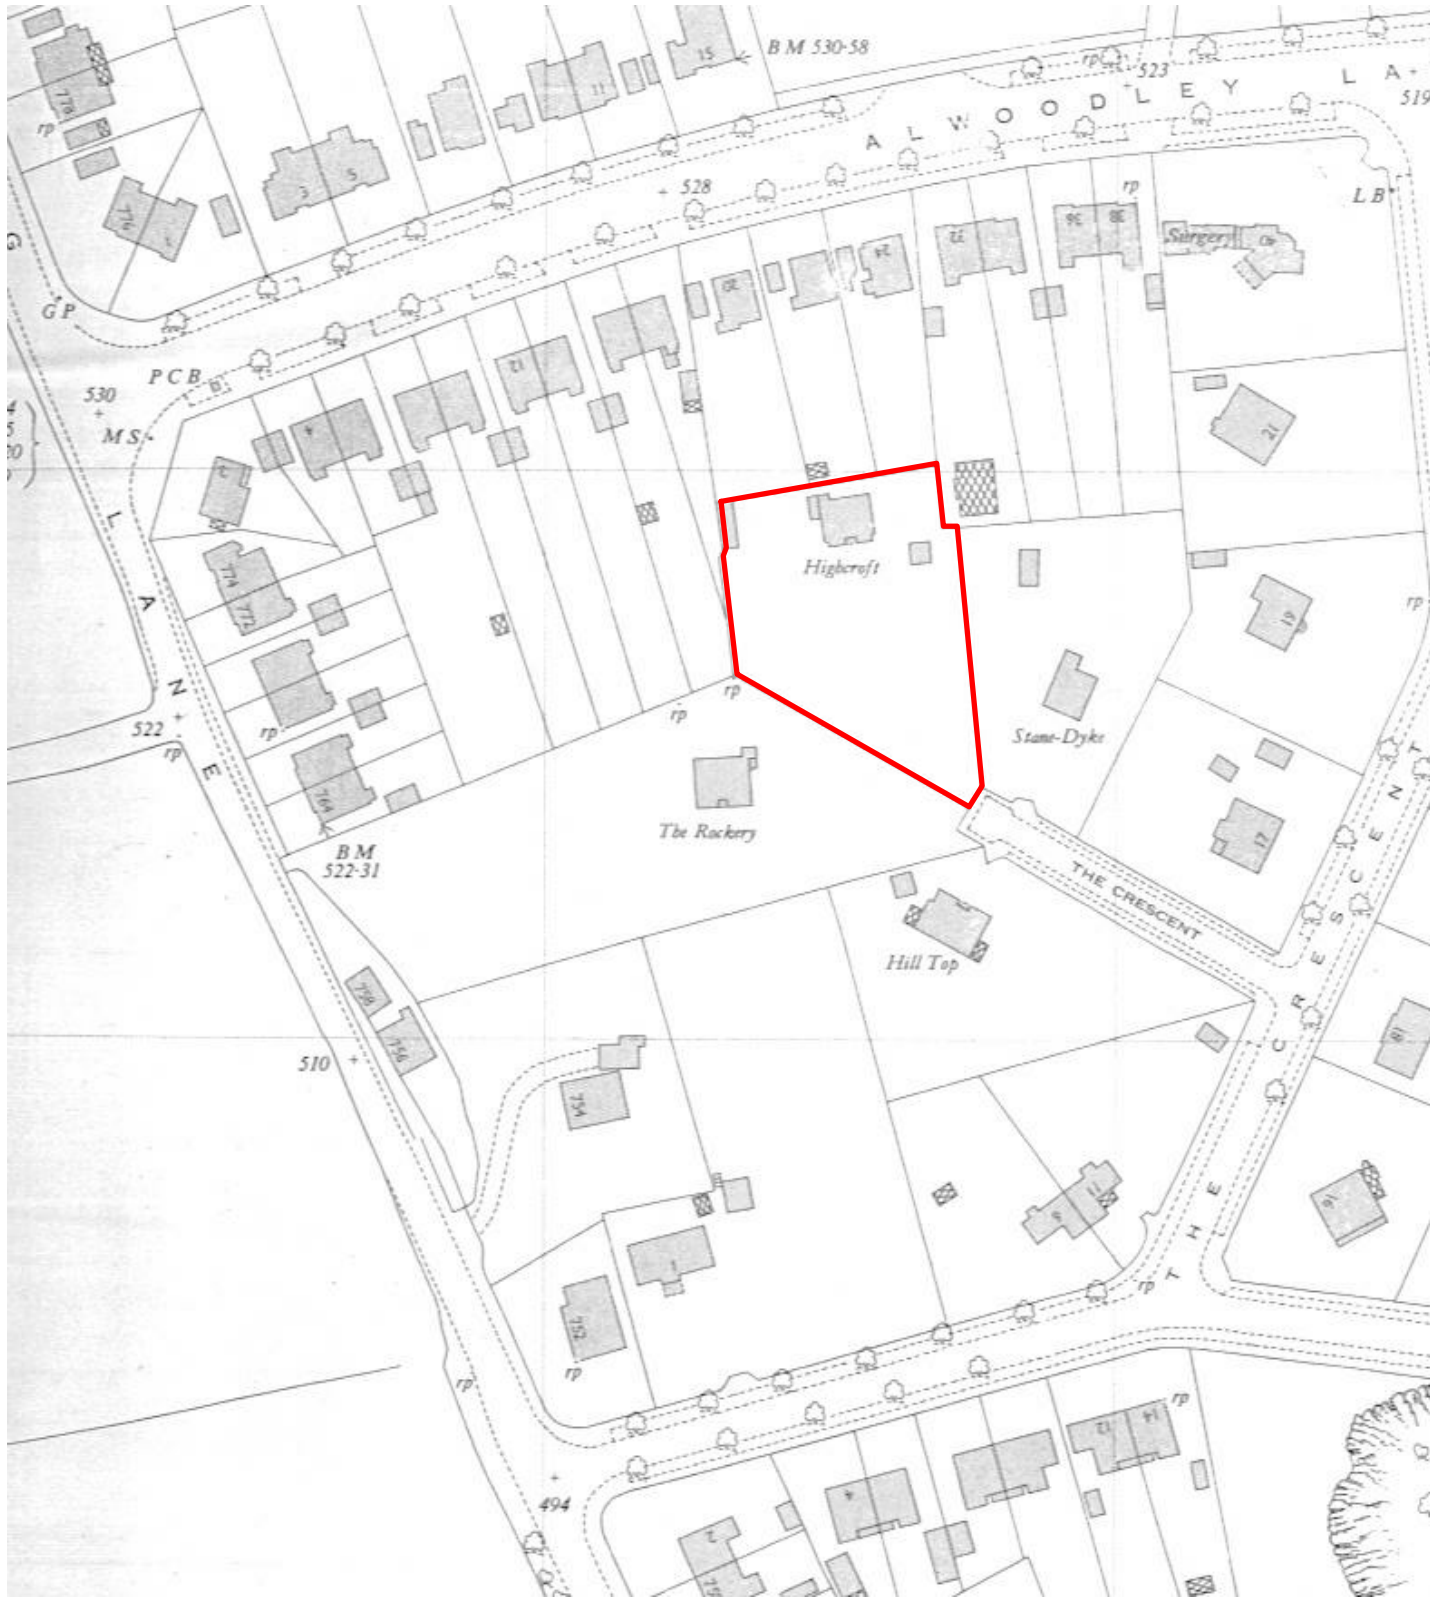



THIS DRAWING AND CAD DATA THEREIN IS PROTECTED BY
COPYRIGHT
AND MUST NOT BE COPIED OR REPRODUCED
WITHOUT THE WRITTEN CONSENT OF
OWLarchitecture.com
©
NO DIMENSIONS ARE TO BE SCALED FROM THIS DRAWING.
USE FIGURED DIMENSIONS ONLY.
ALL DIMENSIONS AND SIZES ARE TO BE CHECKED ON SITE
AND ANY DISCREPANCIES REPORTED TO THE ARCHITECT
PRIOR TO INITIATION OF ANY WORKS.

No
Job Name
**Hammock Chase
8 Crescent View
Leeds, LS17 7QF**
Drawing Title
Historic Plan 1953

Status
Proposed Bungalow
Sheet By
GJW
Scale at A3 - double scale at A1
Job Number
1604
Drawing Number
1935
Issued Date
01/02/2016

0771 898 6000
25 Crescent View
Alwoodley
Leeds
LS17 7QF
West Yorkshire

OWL architecture.com

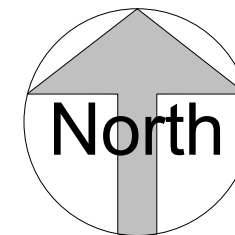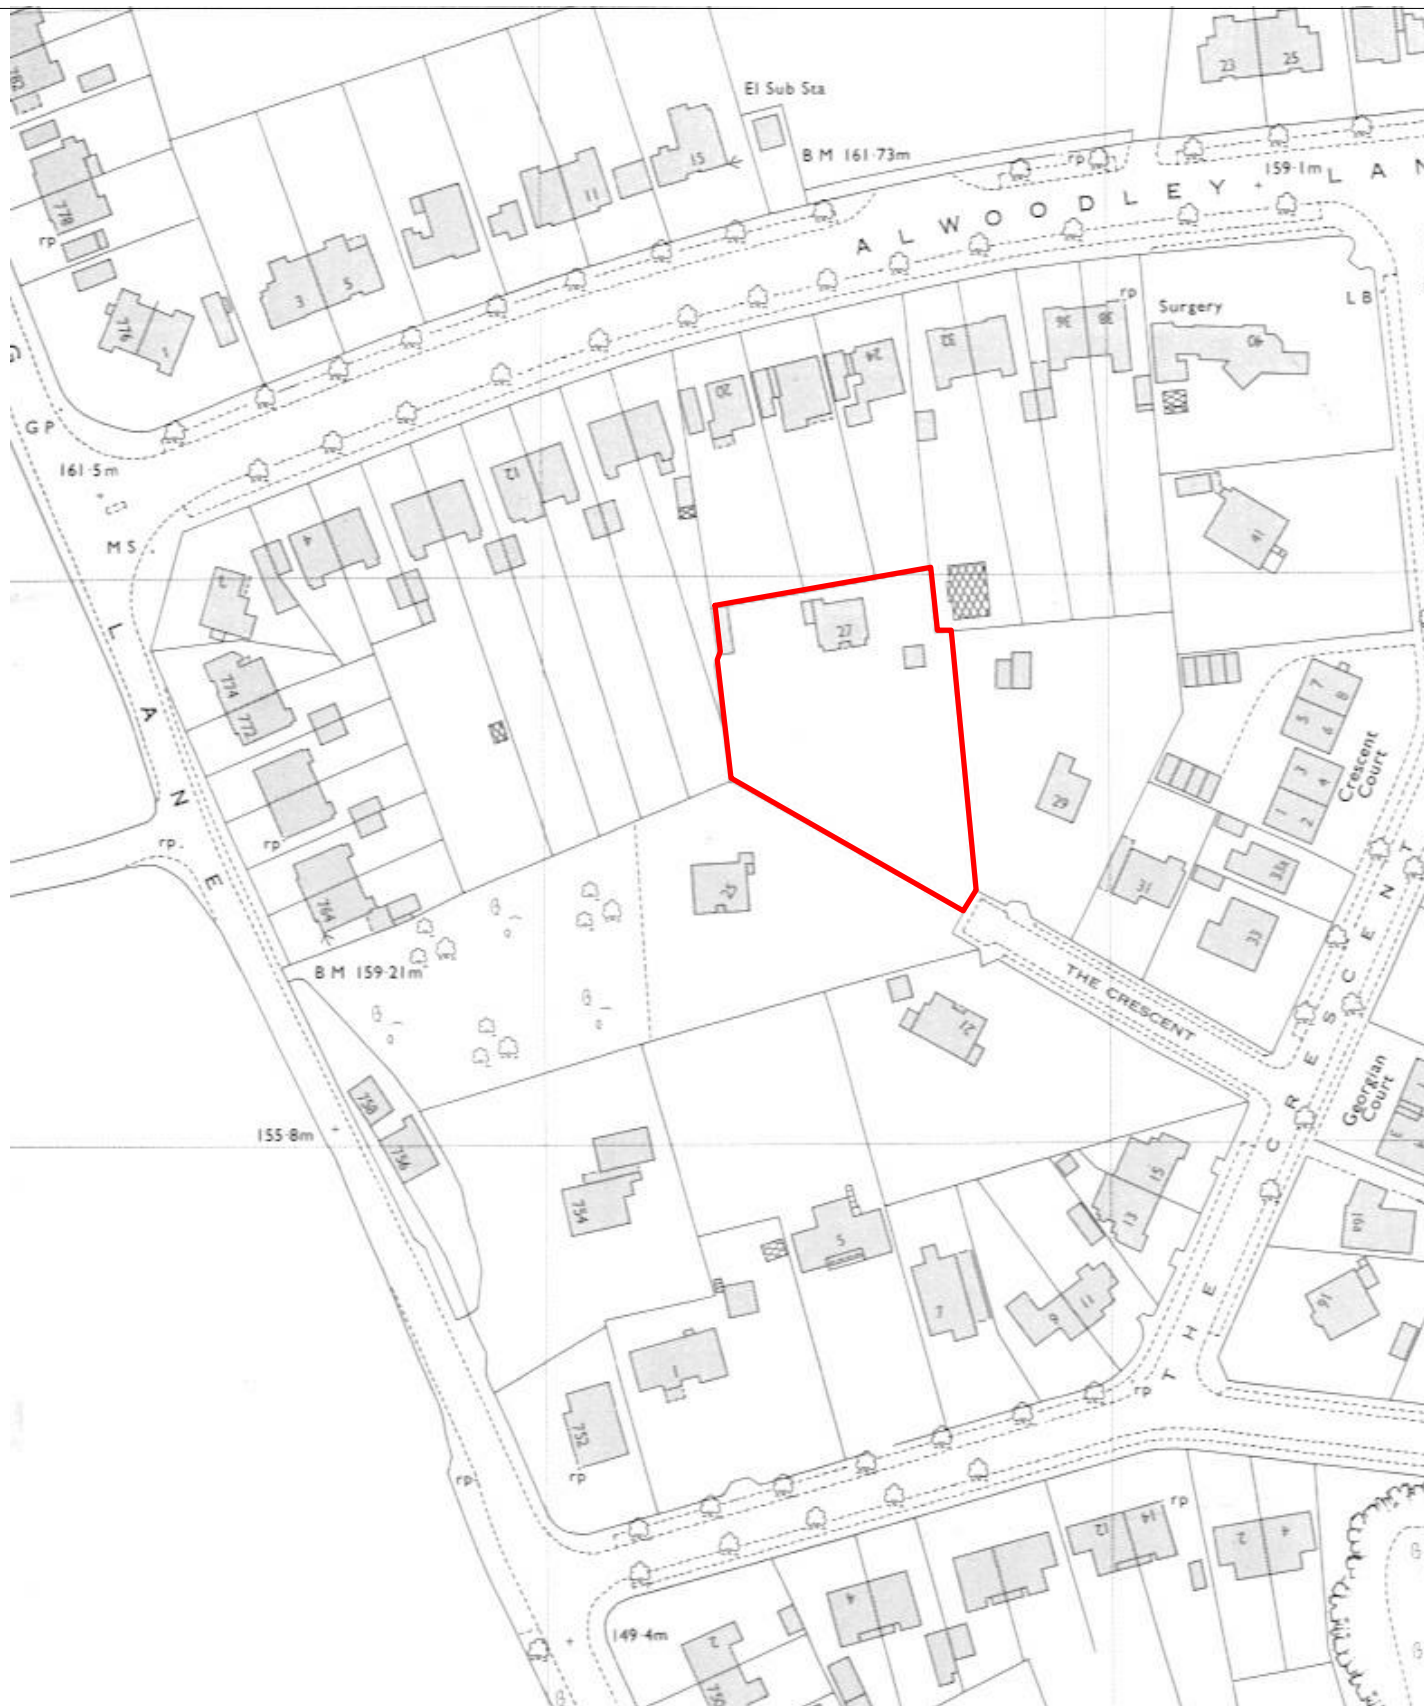

THIS DRAWING AND CAD DATA THEREIN IS PROTECTED BY
COPYRIGHT
AND MUST NOT BE COPIED OR REPRODUCED
WITHOUT THE WRITTEN CONSENT OF
OWLarchitecture.com
©
NO DIMENSIONS ARE TO BE SCALED FROM THIS DRAWING.
USE FIGURED DIMENSIONS ONLY.
ALL DIMENSIONS AND SIZES ARE TO BE CHECKED ON SITE
AND ANY DISCREPANCIES REPORTED TO THE ARCHITECT
PRIOR TO INITIATION OF ANY WORKS.

No
Job Name
**Hammock Chase
8 Crescent View
Leeds, LS17 7QF**
Drawing Title
Historic Plan 1972


Status
Proposed Bungalow
Sheet By
GJW
Scale at A3 - double scale at A1
Job Number
1604
Drawing Number
1972
Issued Date
01/02/2016



0771 898 6000
25 Crescent View
Alwoodley
Leeds
LS17 7QF
West Yorkshire

OWL architecture.com

Scale set for printing at A3 thus the Scale is Doubled at A1. For example; A drawing set to print at Scale 1:200 at A3 becomes scale 1:100 when it is printed at A1.

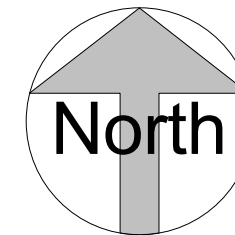

THIS DRAWING AND CAD DATA THEREIN IS PROTECTED BY
COPYRIGHT
AND MUST NOT BE COPIED OR REPRODUCED
WITHOUT THE WRITTEN CONSENT OF
OWLarchitecture.com
©
NO DIMENSIONS ARE TO BE SCALED FROM THIS DRAWING.
USE FIGURED DIMENSIONS ONLY.
ALL DIMENSIONS AND SIZES ARE TO BE CHECKED ON SITE
AND ANY DISCREPANCIES REPORTED TO THE ARCHITECT
PRIOR TO INITIATION OF ANY WORKS.

No
Job Name
Hammock Chase
8 Crescent View
Leeds, LS17 7QF
Drawing Title
Historic Plan 1988


Status
Proposed Bungalow
Sheet By
GJW
Scale at A3 - double scale at A1
Job Number
1604
Drawing Number
1988
Issued Date
01/02/2016



0771 898 6000
25 Crescent View
Alwoodley
Leeds
LS17 7QF
West Yorkshire

OWL architecture.com

Scale set for printing at A3 thus the Scale is Doubled at A1. For example; A drawing set to print at Scale 1:200 at A3 becomes scale 1:100 when it is printed at A1.

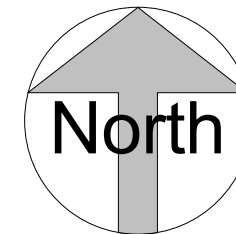

THIS DRAWING AND CAD DATA THEREIN IS PROTECTED BY
COPYRIGHT
AND MUST NOT BE COPIED OR REPRODUCED
WITHOUT THE WRITTEN CONSENT OF
OWLArchitecture.com

NO DIMENSIONS ARE TO BE SCALED FROM THIS DRAWING.
USE FIGURED DIMENSIONS ONLY.
ALL DIMENSIONS AND SIZES ARE TO BE CHECKED ON SITE
AND ANY DISCREPANCIES REPORTED TO THE ARCHITECT
PRIOR TO INITIATION OF ANY WORKS.

No

Job Name
Hammock Chase
8 Crescent View
Leeds, LS17 7QF
Drawing Title
Historic Plan 2004

Status

Proposed Bungalow

Sheet By
GJW

Job Number	Drawing Number	Issued Date
1604	2004	01/02/2016



0771 898 6000
25 Crescent View
Alwoodley
Leeds
LS17 7QF
West Yorkshire

OWL architecture.com

Scale set for printing at A3 thus the Scale is Doubled at A1. For example; A drawing set to print at Scale 1:200 at A3 becomes scale 1:100 when it is printed at A1.



THIS DRAWING AND CAD DATA THEREIN IS PROTECTED BY
COPYRIGHT
AND MUST NOT BE COPIED OR REPRODUCED
WITHOUT THE WRITTEN CONSENT OF
OWLarchitecture.com
©
NO DIMENSIONS ARE TO BE SCALED FROM THIS DRAWING.
USE FIGURED DIMENSIONS ONLY.
ALL DIMENSIONS AND SIZES ARE TO BE CHECKED ON SITE
AND ANY DISCREPANCIES REPORTED TO THE ARCHITECT
PRIOR TO INITIATION OF ANY WORKS.

No
Job Name
**Hammock Chase
8 Crescent View
Leeds, LS17 7QF**
Drawing Title
Site Location Plan

Status
Proposed Bungalow
Sheet By
GJW
Scale at A3 - double scale at A1
1 : 1250
Job Number
1604
Drawing Number
2010
Issued Date
01/02/2016



0771 898 6000
25 Crescent View
Alwoodley
Leeds
LS17 7QF
West Yorkshire

OWL architecture.com



THIS DRAWING AND CAD DATA THEREIN IS PROTECTED BY
COPYRIGHT
AND MUST NOT BE COPIED OR REPRODUCED
WITHOUT THE WRITTEN CONSENT OF
OWLarchitecture.com
©
NO DIMENSIONS ARE TO BE SCALED FROM THIS DRAWING.
USE FIGURED DIMENSIONS ONLY.
ALL DIMENSIONS AND SIZES ARE TO BE CHECKED ON SITE
AND ANY DISCREPANCIES REPORTED TO THE ARCHITECT
PRIOR TO INITIATION OF ANY WORKS.

No
Job Name
**Hammock Chase
8 Crescent View
Leeds, LS17 7QF**
Drawing Title
3D view From Street


Status
Proposed Bungalow
Sheet By
GJW
Scale at A3 - double scale at A1
Job Number
1604
Drawing Number
2011
Issued Date
01/02/2016



0771 898 6000
25 Crescent View
Alwoodley
Leeds
LS17 7QF
West Yorkshire

OWL architecture.com

Scale set for printing at A3 thus the Scale is Doubled at A1. For example; A drawing set to print at Scale 1:200 at A3 becomes scale 1:100 when it is printed at A1.

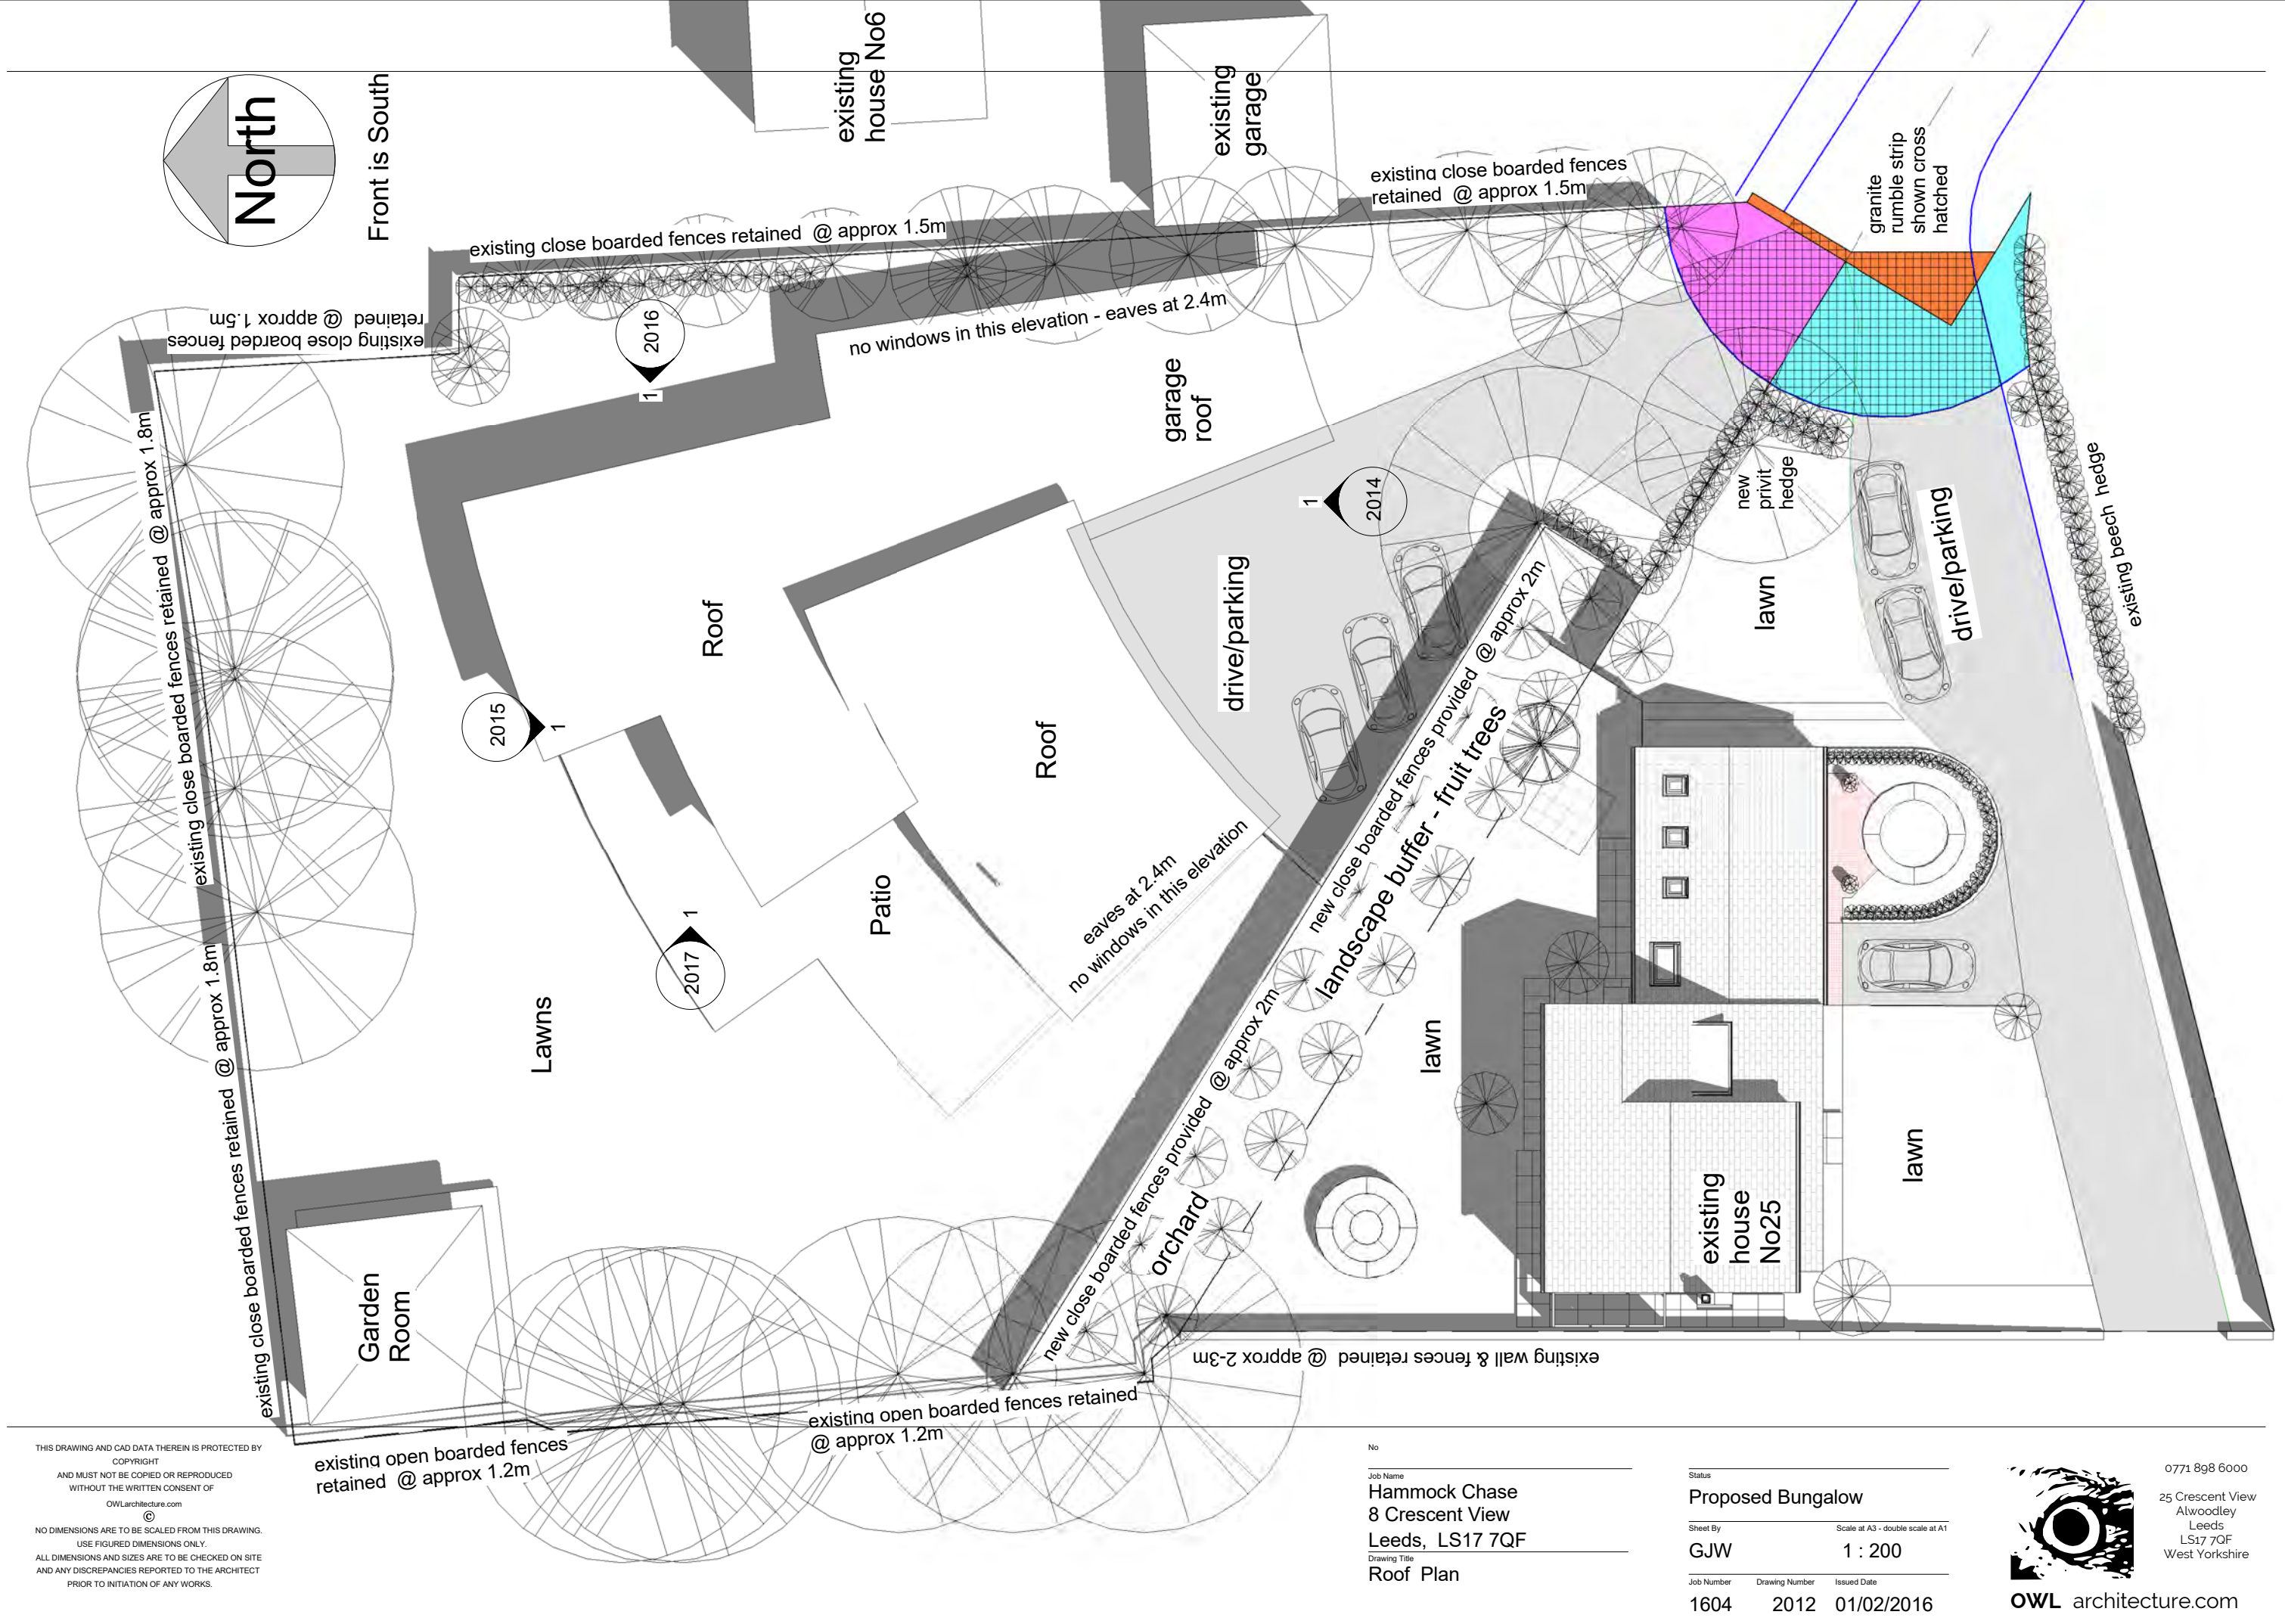

THIS DRAWING AND CAD DATA THEREIN IS PROTECTED BY
COPYRIGHT
AND MUST NOT BE COPIED OR REPRODUCED
WITHOUT THE WRITTEN CONSENT OF
OWLArchitecture.com
©
NO DIMENSIONS ARE TO BE SCALED FROM THIS DRAWING.
USE FIGURED DIMENSIONS ONLY.
ALL DIMENSIONS AND SIZES ARE TO BE CHECKED ON SITE
AND ANY DISCREPANCIES REPORTED TO THE ARCHITECT
PRIOR TO INITIATION OF ANY WORKS.


No
Job Name
Hammock Chase
8 Crescent View
Leeds, LS17 7QF
Drawing Title
Roof Plan

Status
Proposed Bungalow
Sheet By
GJW
Scale at A3 - double scale at A1
1 : 200
Job Number
1604
Drawing Number
2012
Issued Date
01/02/2016



OWL architecture.com

0771 898 6000
25 Crescent View
Alwoodley
Leeds
LS17 7QF
West Yorkshire

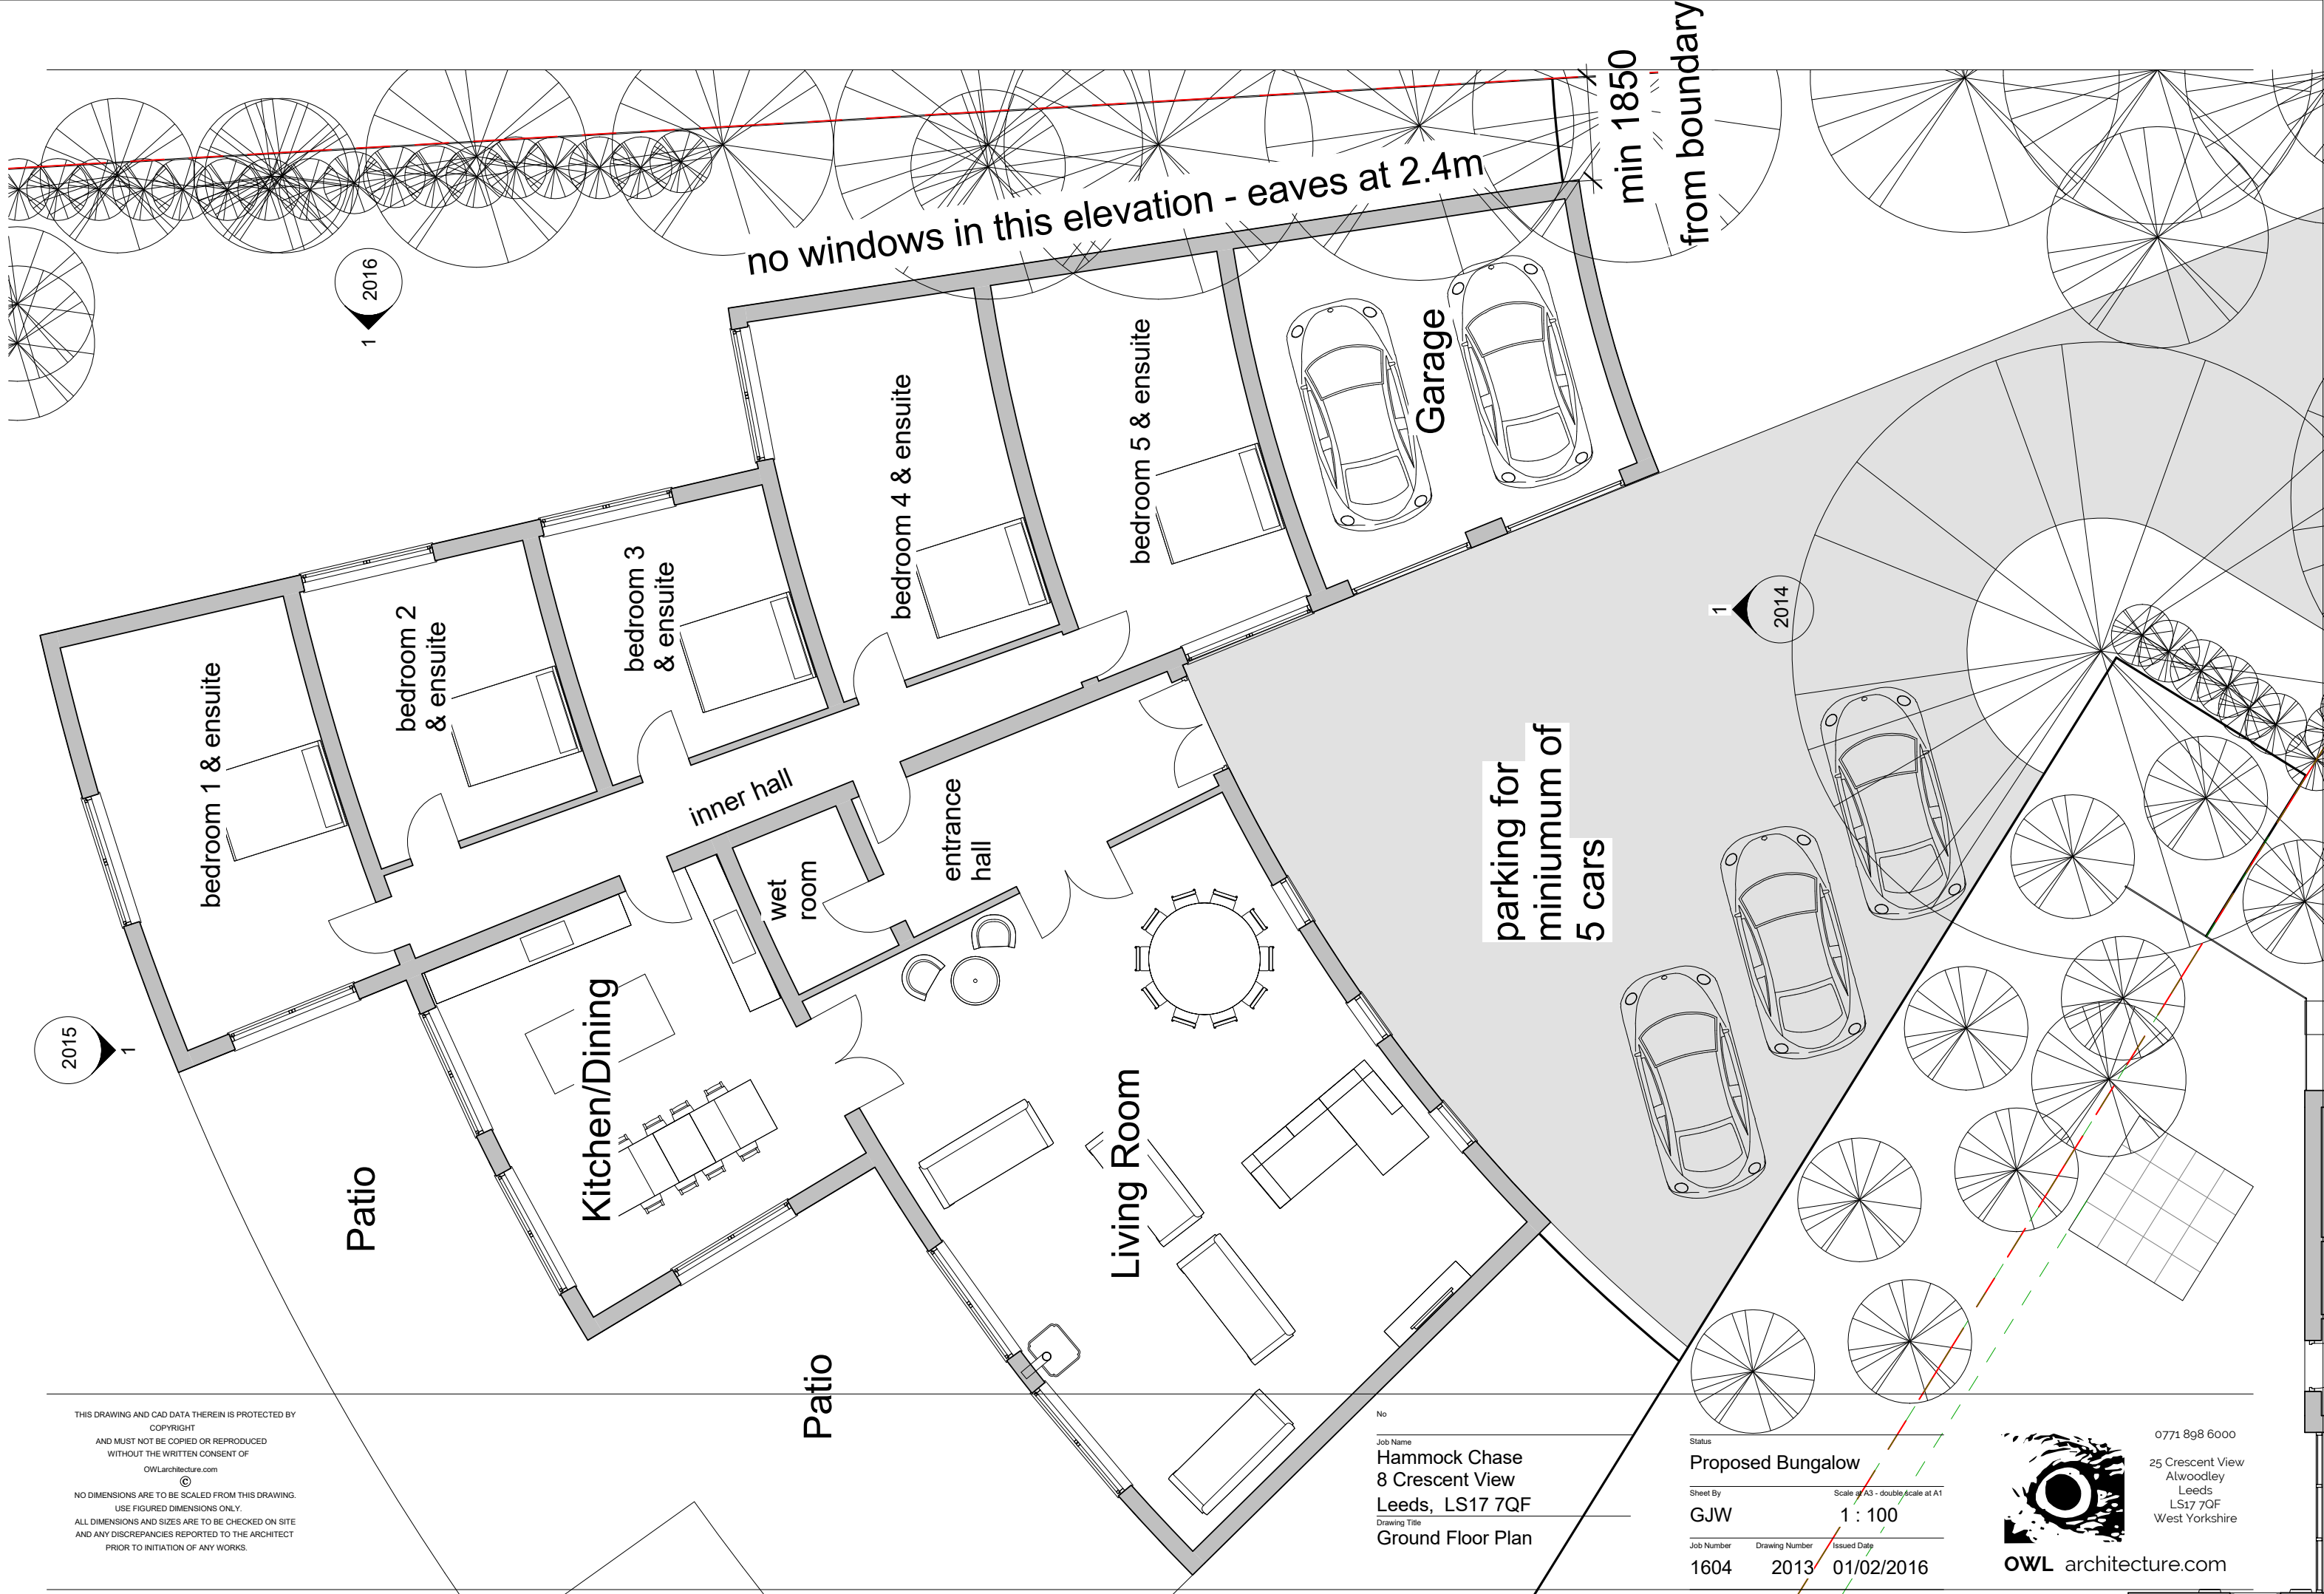

Scale set for printing at A3 thus the Scale is Doubled at A1. For example; A drawing set to print at Scale 1:200 at A3 becomes scale 1:100 when it is printed at A1.

THIS DRAWING AND CAD DATA THEREIN IS PROTECTED BY
COPYRIGHT
AND MUST NOT BE COPIED OR REPRODUCED
WITHOUT THE WRITTEN CONSENT OF
OWLarchitecture.com
©
NO DIMENSIONS ARE TO BE SCALED FROM THIS DRAWING.
USE FIGURED DIMENSIONS ONLY.
ALL DIMENSIONS AND SIZES ARE TO BE CHECKED ON SITE
AND ANY DISCREPANCIES REPORTED TO THE ARCHITECT
PRIOR TO INITIATION OF ANY WORKS.



rev	description	initial	date
Job Name			
Hammock Chase			
8 Crescent View			
Leeds, LS17 7QF			
Drawing Title			
South Elevation			
Status			
Proposed Bungalow			
Sheet By		Scale at A3 - double scale at A1	
GJW		1 : 100	
Job Number	Drawing Number	Issued Date	
1604	2014	01/02/2016	




Mob: 0771 898 6000
25 Crescent View
Alwoodley
Leeds
LS17 7QF
West Yorkshire

OWL architecture.com

Scale set for printing at A3 thus the Scale is Doubled at A1. For example; A drawing set to print at Scale 1:200 at A3 becomes scale 1:100 when it is printed 1:100 at A1.

OWL . architecture @ icloud . com

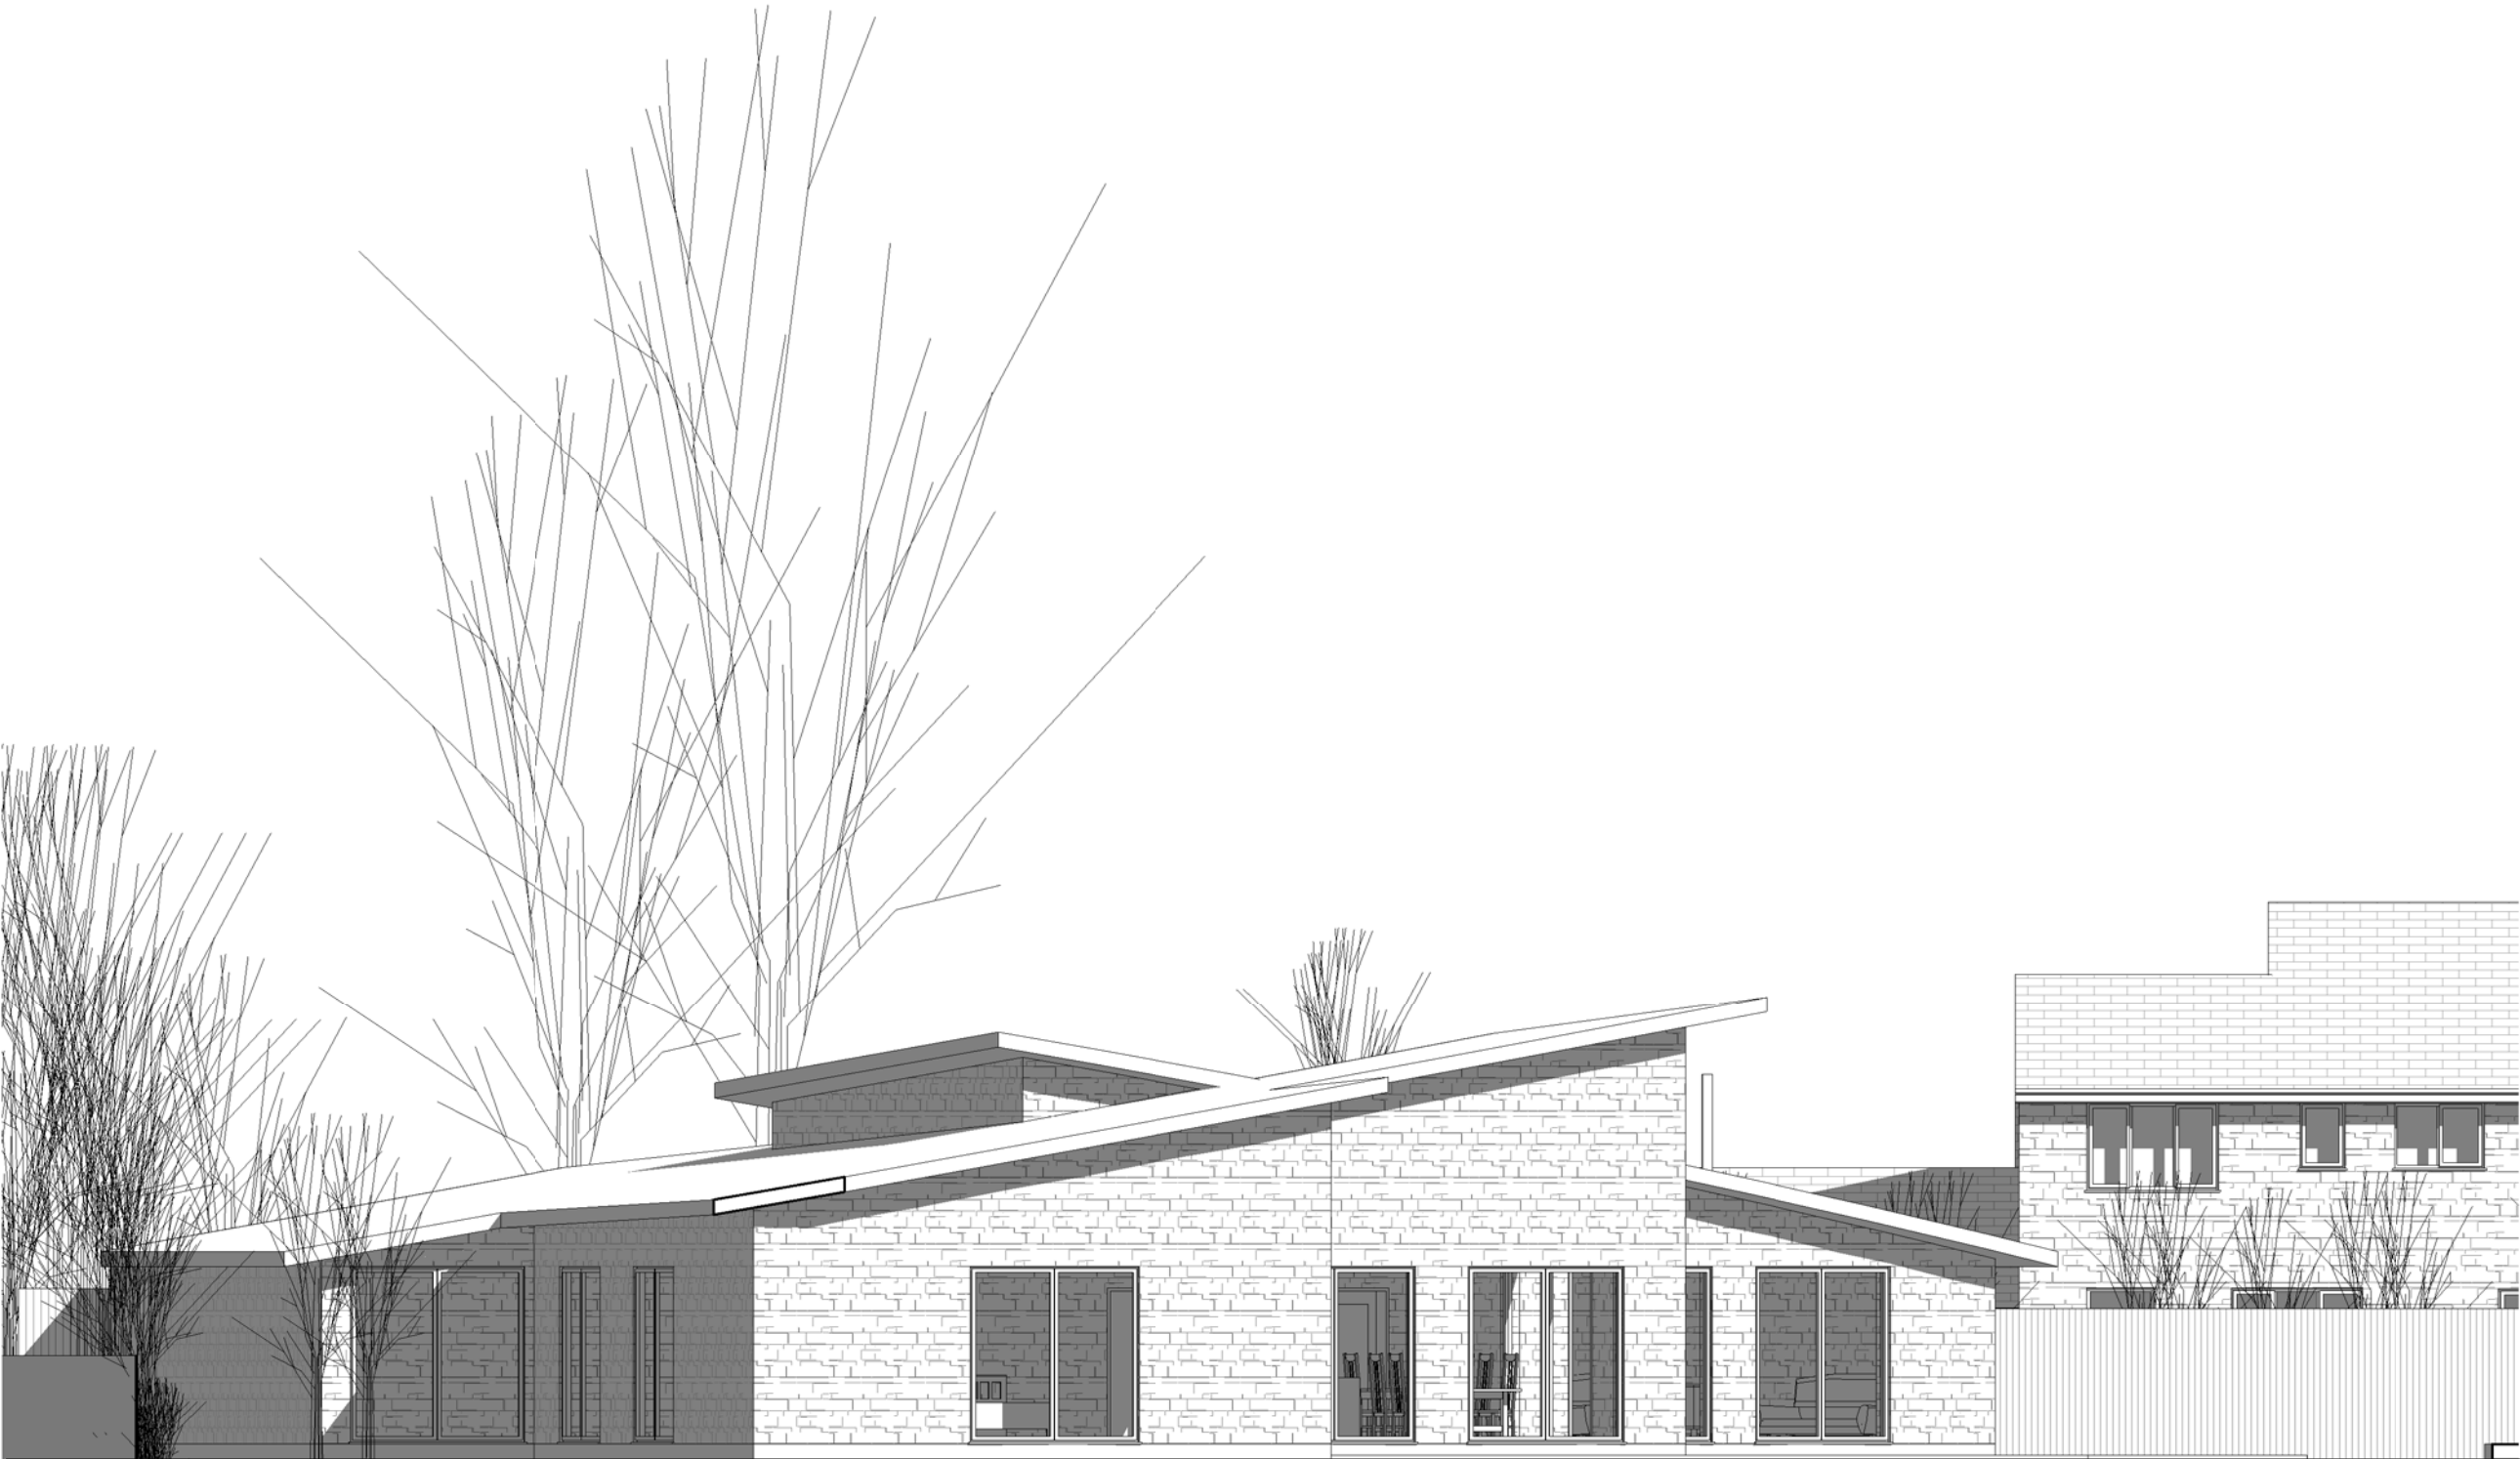

THIS DRAWING AND CAD DATA THEREIN IS PROTECTED BY
COPYRIGHT
AND MUST NOT BE COPIED OR REPRODUCED
WITHOUT THE WRITTEN CONSENT OF
OWLarchitecture.com
©
NO DIMENSIONS ARE TO BE SCALED FROM THIS DRAWING.
USE FIGURED DIMENSIONS ONLY.
ALL DIMENSIONS AND SIZES ARE TO BE CHECKED ON SITE
AND ANY DISCREPANCIES REPORTED TO THE ARCHITECT
PRIOR TO INITIATION OF ANY WORKS.

rev	description	initial	date
-----	-------------	---------	------

Job Name	Hammock Chase		
	8 Crescent View		
	Leeds, LS17 7QF		

Drawing Title	North Elevation		
---------------	-----------------	--	--

Status			
--------	--	--	--

Proposed Bungalow			
-------------------	--	--	--

Sheet By	Scale at A3 - double scale at A1		
----------	----------------------------------	--	--

GJW	1 : 100		
-----	---------	--	--

Job Number	Drawing Number	Issued Date	
------------	----------------	-------------	--

1604	2015	01/02/2016	
------	------	------------	--

	Mob: 0771 898 6000		
	25 Crescent View		
	Alwoodley		
	Leeds		
	LS17 7QF		

OWL architecture.com			
----------------------	--	--	--

OWL . architecture @ icloud . com

Scale set for printing at A3 thus the Scale is Doubled at A1. For example; A drawing set to print at Scale 1:200 at A3 becomes scale 1:100 when it is printed 1:100 at A1.



THIS DRAWING AND CAD DATA THEREIN IS PROTECTED BY
COPYRIGHT
AND MUST NOT BE COPIED OR REPRODUCED
WITHOUT THE WRITTEN CONSENT OF
OwlArchitecture.com
©
NO DIMENSIONS ARE TO BE SCALED FROM THIS DRAWING.
USE FIGURED DIMENSIONS ONLY.
ALL DIMENSIONS AND SIZES ARE TO BE CHECKED ON SITE
AND ANY DISCREPANCIES REPORTED TO THE ARCHITECT
PRIOR TO INITIATION OF ANY WORKS.

No
Job Name
**Hammock Chase
8 Crescent View
Leeds, LS17 7QF**
Drawing Title
East Elevation

Status
Proposed Bungalow
Sheet By
GJW
Scale at A3 - double scale at A1
1 : 100
Job Number
1604
Drawing Number
2016
Issued Date
01/02/2016



OWL architecture.com

0771 898 6000
25 Crescent View
Alwoodley
Leeds
LS17 7QF
West Yorkshire



THIS DRAWING AND CAD DATA THEREIN IS PROTECTED BY
COPYRIGHT
AND MUST NOT BE COPIED OR REPRODUCED
WITHOUT THE WRITTEN CONSENT OF
OwlArchitecture.com
©
NO DIMENSIONS ARE TO BE SCALED FROM THIS DRAWING.
USE FIGURED DIMENSIONS ONLY.
ALL DIMENSIONS AND SIZES ARE TO BE CHECKED ON SITE
AND ANY DISCREPANCIES REPORTED TO THE ARCHITECT
PRIOR TO INITIATION OF ANY WORKS.


No
Job Name
**Hammock Chase
8 Crescent View
Leeds, LS17 7QF**
Drawing Title
West Elevation

Status
Proposed Bungalow
Sheet By
GJW
Scale at A3 - double scale at A1
1 : 100
Job Number
1604
Drawing Number
2017
Issued Date
01/02/2016



OWL architecture.com

0771 898 6000
25 Crescent View
Alwoodley
Leeds
LS17 7QF
West Yorkshire

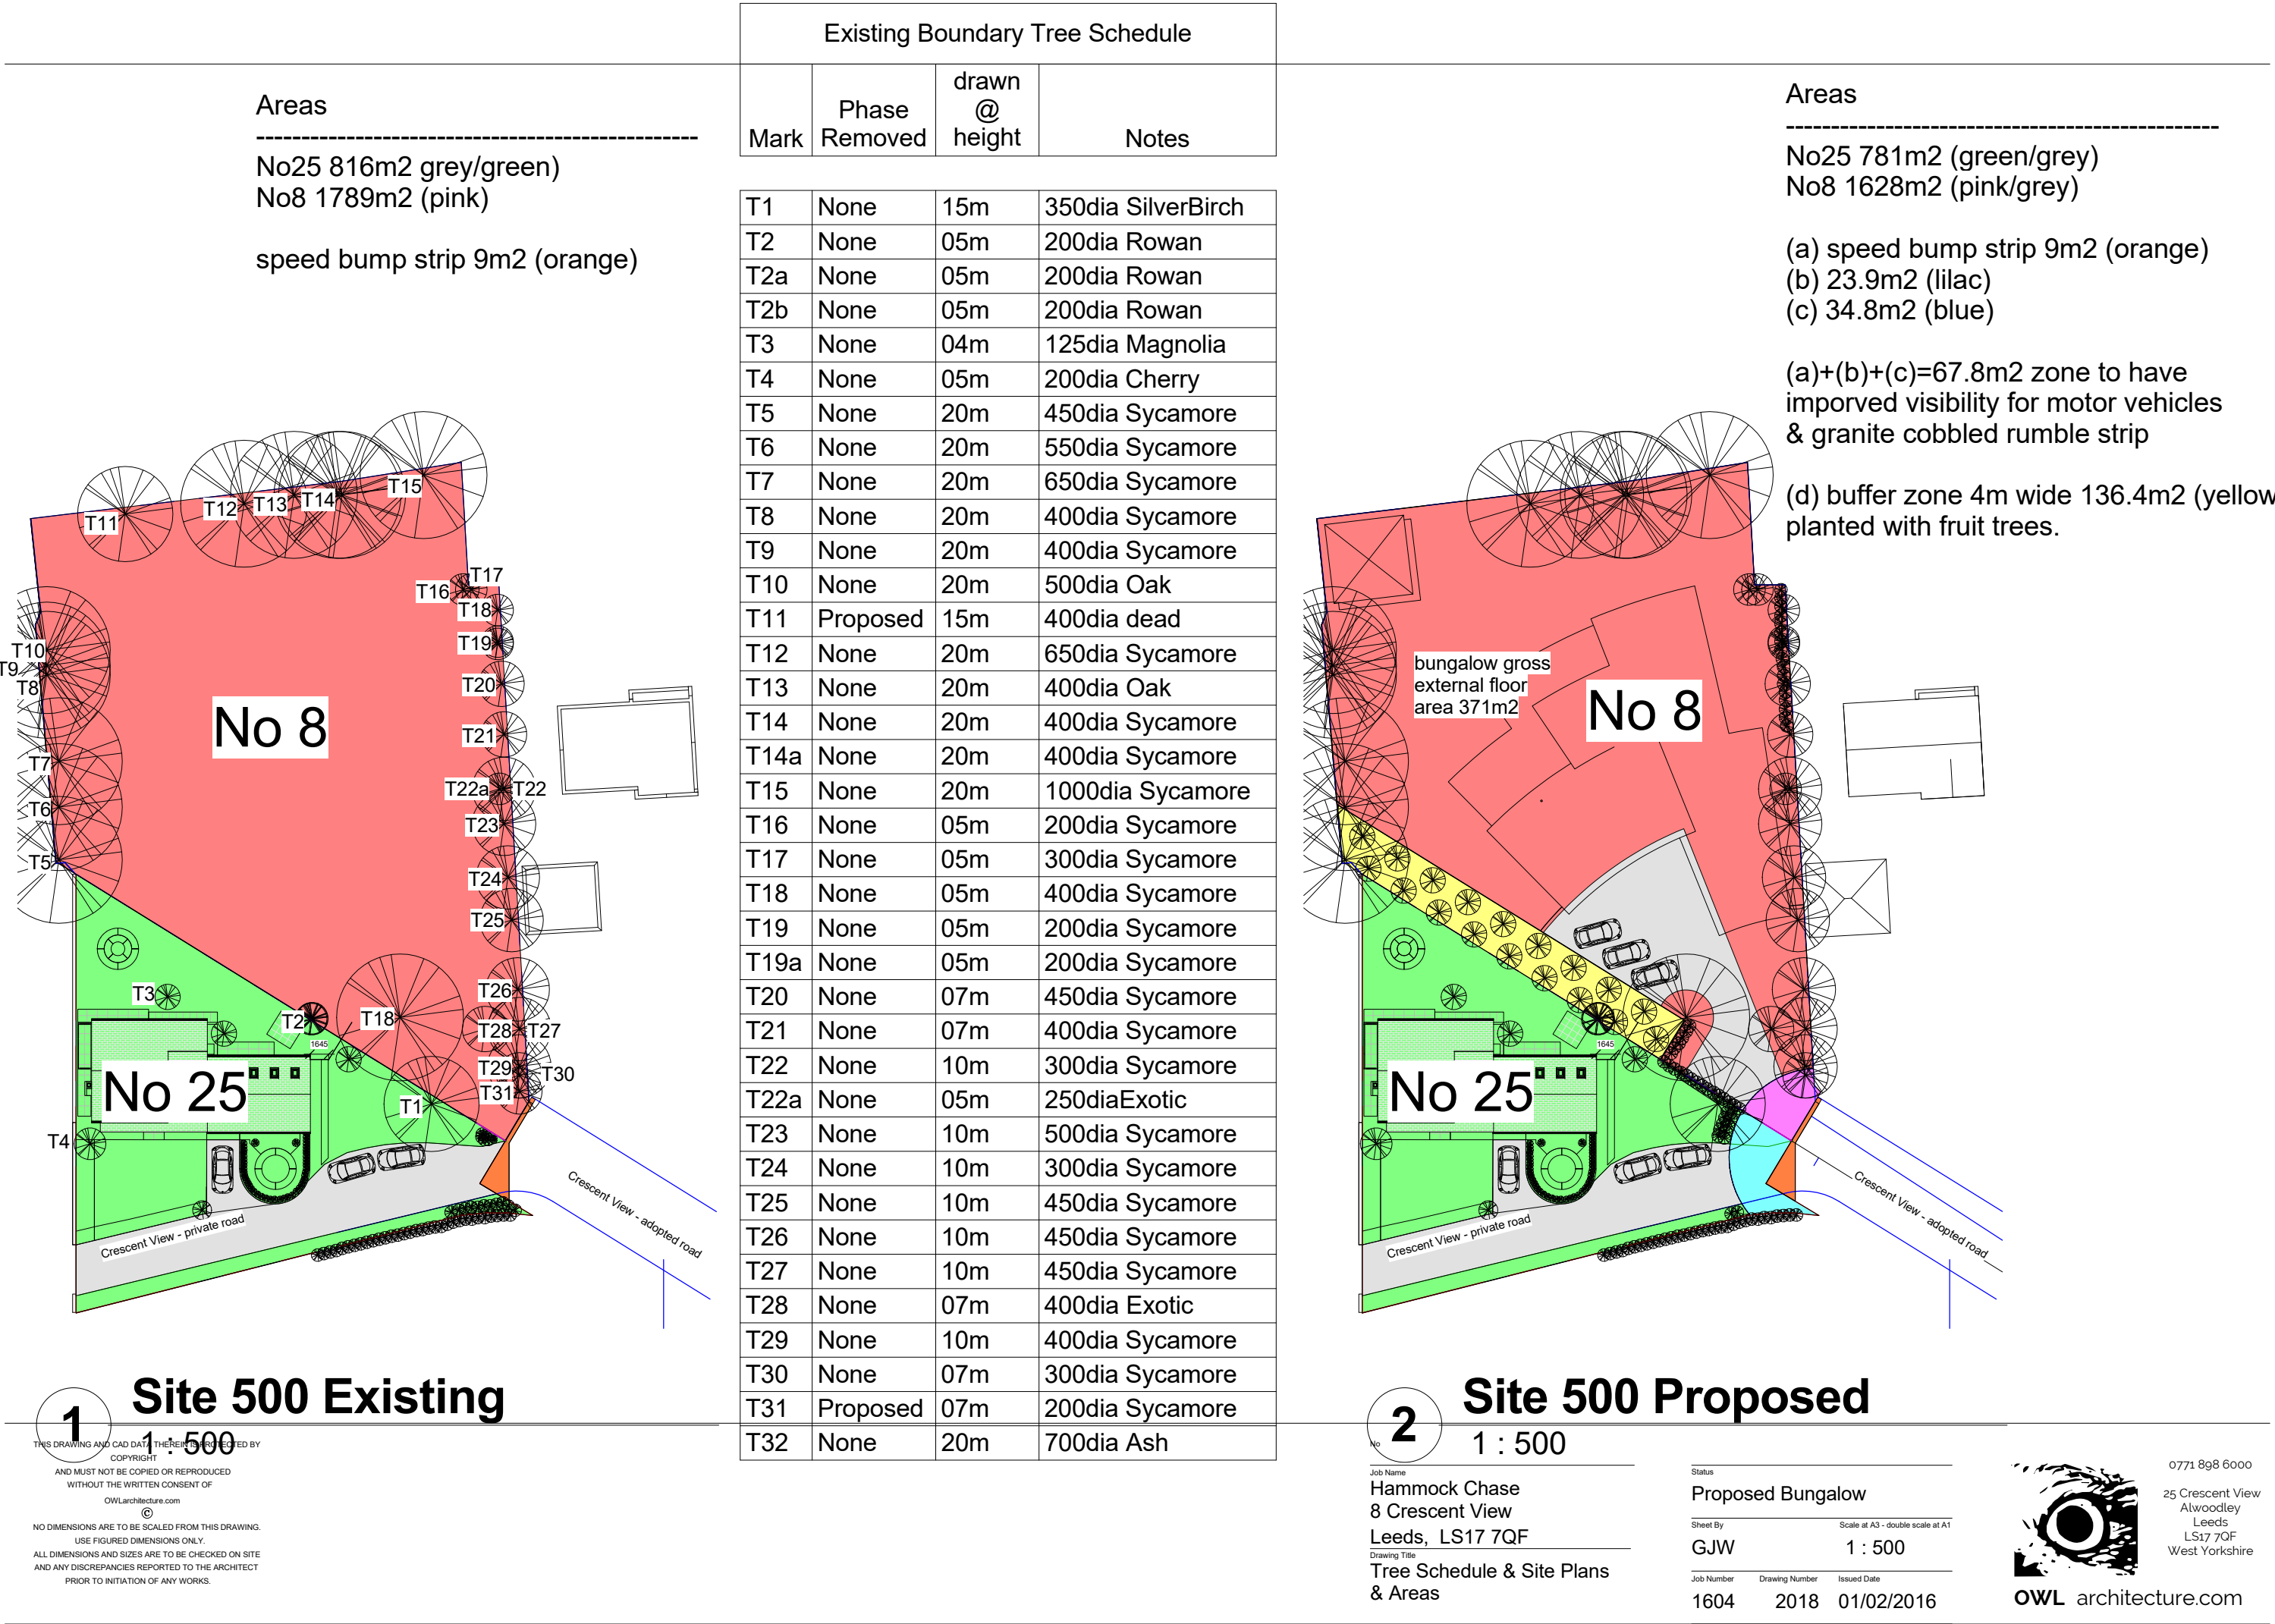



1

3D Garden View

THIS DRAWING AND CAD DATA THEREIN IS PROTECTED BY
COPYRIGHT
AND MUST NOT BE COPIED OR REPRODUCED
WITHOUT THE WRITTEN CONSENT OF
OwlArchitecture.com
©
NO DIMENSIONS ARE TO BE SCALED FROM THIS DRAWING.
USE FIGURED DIMENSIONS ONLY.
ALL DIMENSIONS AND SIZES ARE TO BE CHECKED ON SITE
AND ANY DISCREPANCIES REPORTED TO THE ARCHITECT
PRIOR TO INITIATION OF ANY WORKS.


No
Job Name
Hammock Chase
8 Crescent View
Leeds, LS17 7QF
Drawing Title
3D View from Garden Room

Status
Proposed Bungalow
Sheet By
GJW
Scale at A3 - double scale at A1
Job Number
1604
Drawing Number
2019
Issued Date
01/02/2016





OWL architecture.com


0771 898 6000
25 Crescent View
Alwoodley
Leeds
LS17 7QF
West Yorkshire

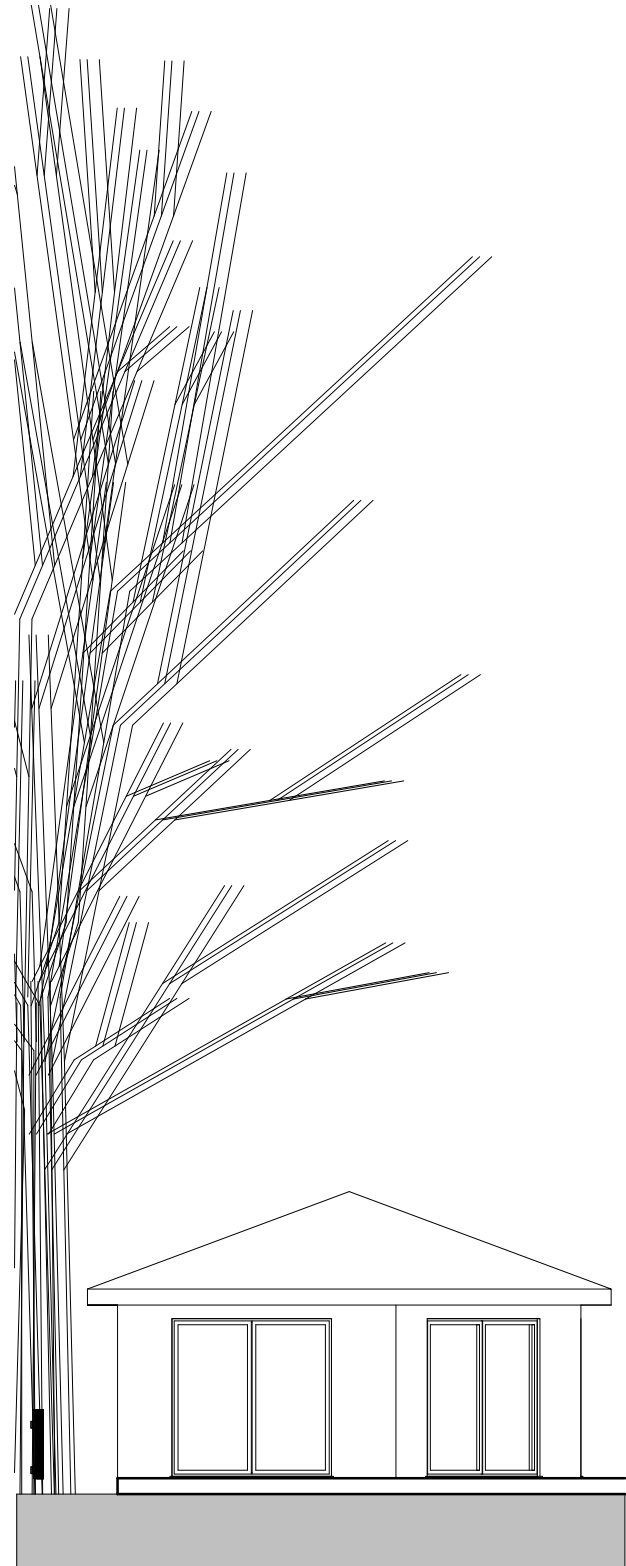


5 Gdn Rm West Ele
1 : 100

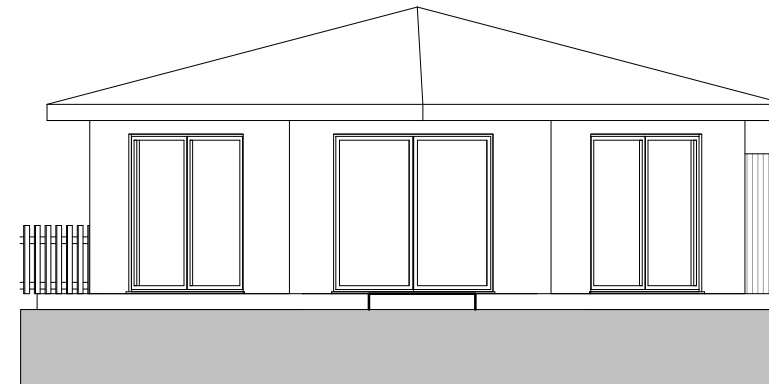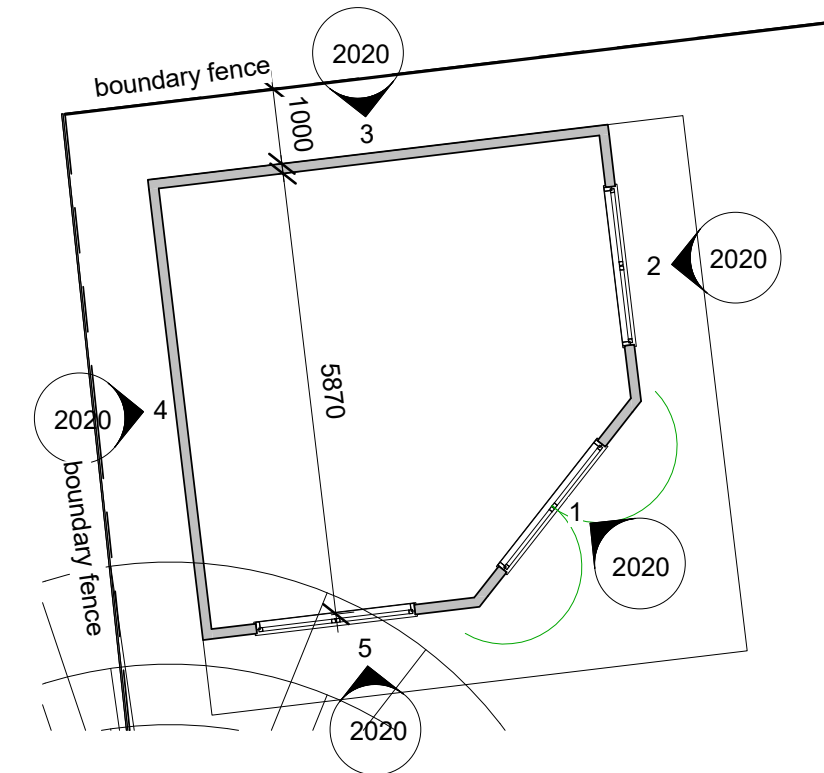


1 Gdn Rm Entrance Ele
1 : 100

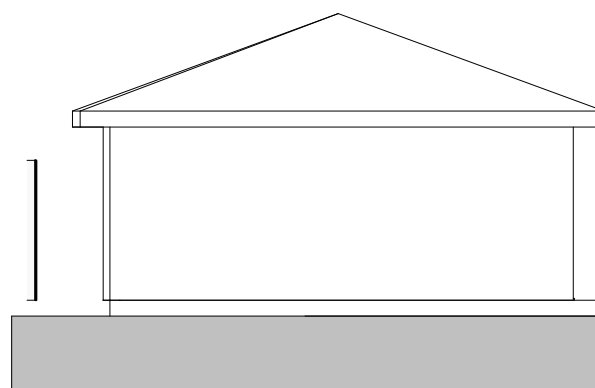

4 Gdn Rm South Ele
1 : 100

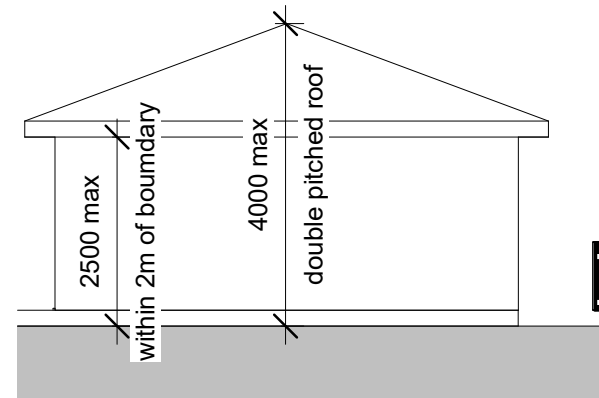

3 Gdn Rm North Ele
1 : 100

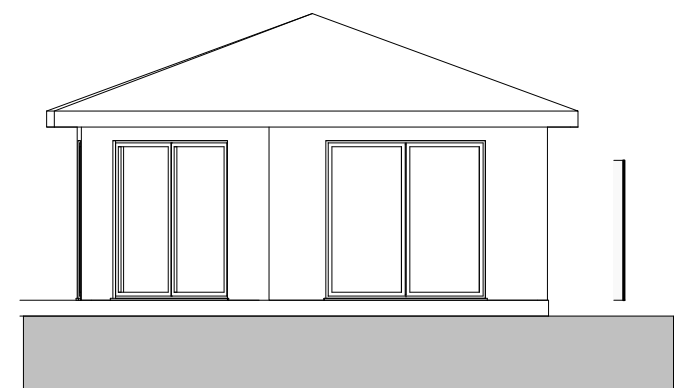

2 Gdn Rm East Ele
1 : 100

THIS DRAWING AND CAD DATA THEREIN IS PROTECTED BY
COPYRIGHT
AND MUST NOT BE COPIED OR REPRODUCED
WITHOUT THE WRITTEN CONSENT OF
OWLarchitecture.com
©
NO DIMENSIONS ARE TO BE SCALED FROM THIS DRAWING.
USE FIGURED DIMENSIONS ONLY.
ALL DIMENSIONS AND SIZES ARE TO BE CHECKED ON SITE
AND ANY DISCREPANCIES REPORTED TO THE ARCHITECT
PRIOR TO INITIATION OF ANY WORKS.

No
Job Name
Hammock Chase
8 Crescent View
Leeds, LS17 7QF
Drawing Title
Garden Room Plans &
Elevations

Status
Proposed Bungalow
Sheet By
GJW
Scale at A3 - double scale at A1
1 : 100
Job Number
1604
Drawing Number
2020
Issued Date
01/02/2016

0771 898 6000
25 Crescent View
Alwoodley
Leeds
LS17 7QF
West Yorkshire
OWL architecture.com