


2 **200 Block Plan**
1 : 200

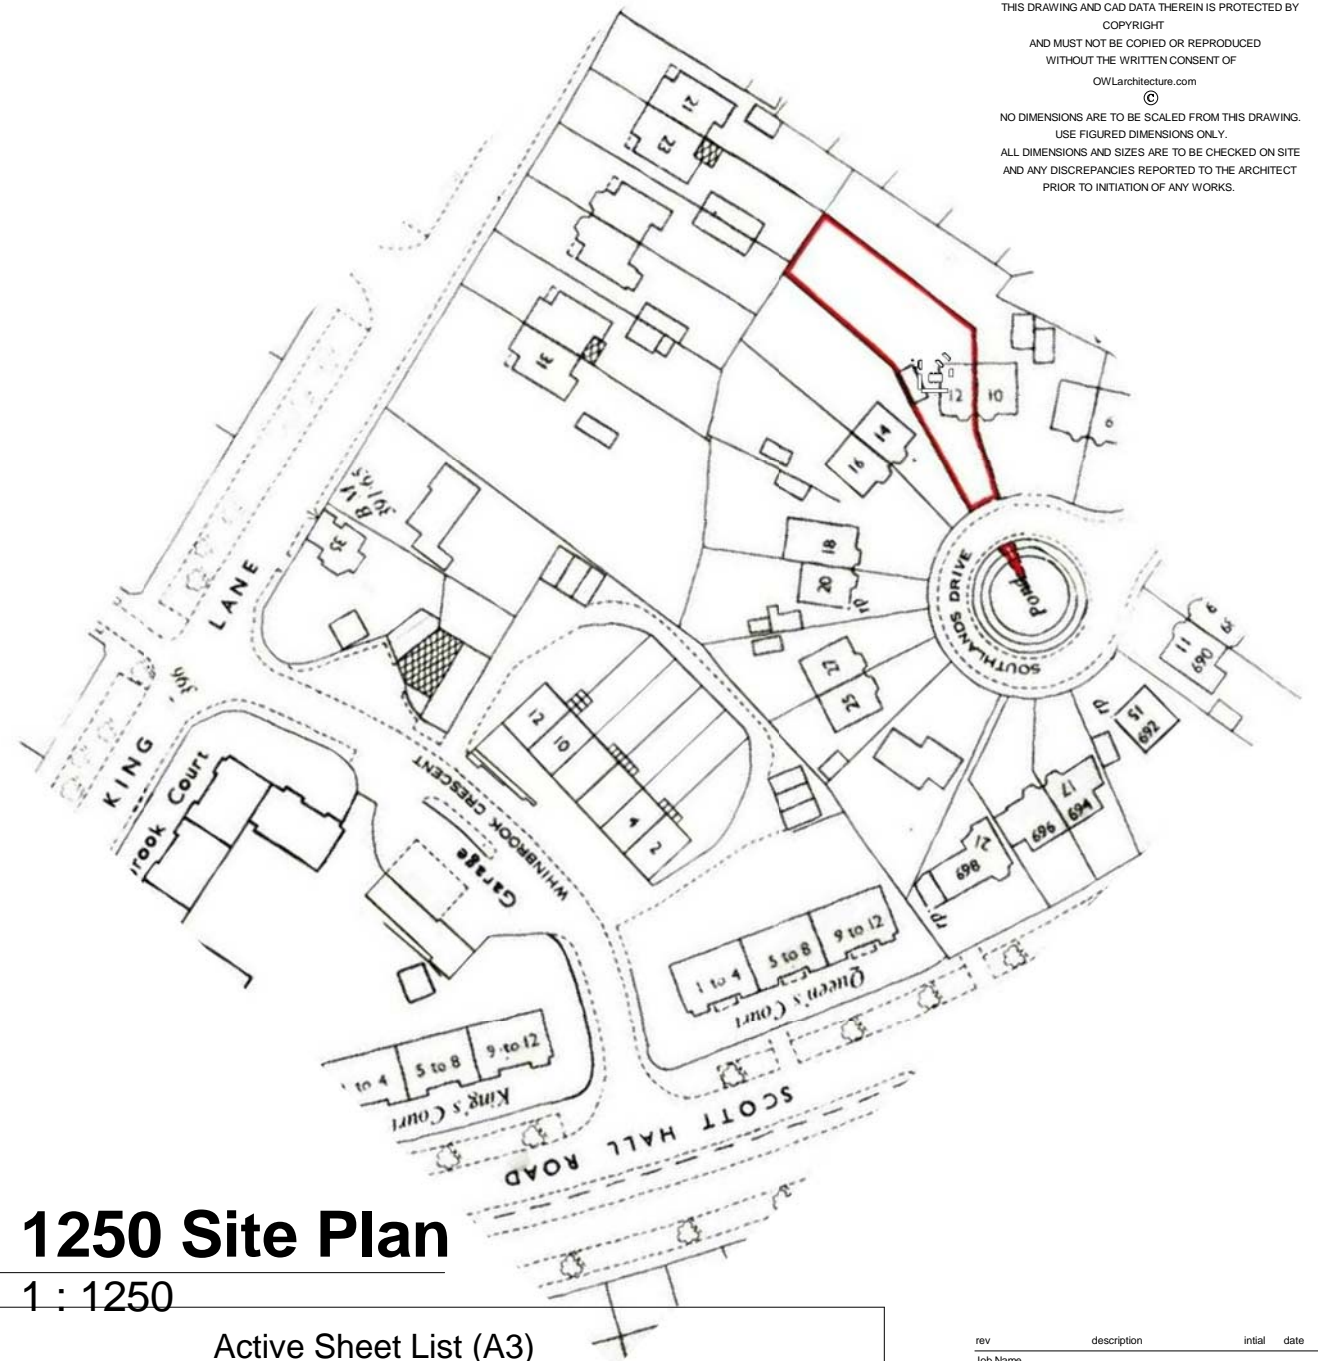

1 **1250 Site Plan**
1 : 1250

Active Sheet List (A3)	
Sheet No.	Sheet Name
1200	Location & Block Plan
1201	Ground Floor Plan
1202	Front & Back Elevations
1203	Left Elevation
1204	Right Elevation
1205	Garden Elevaton
1206	Kitchen Sections
1207	Kitchen 3D View
1208	Kitchen Window View & Colour Plan
1209	3D Views
1210	3D View

THIS DRAWING AND CAD DATA THEREIN IS PROTECTED BY
COPYRIGHT
AND MUST NOT BE COPIED OR REPRODUCED
WITHOUT THE WRITTEN CONSENT OF
OWLarchitecture.com
©
NO DIMENSIONS ARE TO BE SCALED FROM THIS DRAWING.
USE FIGURED DIMENSIONS ONLY.
ALL DIMENSIONS AND SIZES ARE TO BE CHECKED ON SITE
AND ANY DISCREPANCIES REPORTED TO THE ARCHITECT
PRIOR TO INITIATION OF ANY WORKS.

rev	description	initial	date
Job Name	Ruane Residence		
	12 Southlands Drive		
	Leeds, LS17 5NZ		
Drawing Title	Location & Block Plan		
Status	Preliminary Proposal 5		
Sheet By	GJW	Scale at A3 - double scale at A1	As indicated
Job Number	2003	Drawing Number	1200
		Issued Date	14/10/2020



rev	description	initial	date
Job Name	Ruane Residence		
	12 Southlands Drive		
	Leeds, LS17 5NZ		
Drawing Title	Ground Floor Plan		
Status	Preliminary Proposal 5		
Sheet By	Scale at A3 - double scale all		
GJW	1 : 50		
Job Number	Drawing Number	Issued Date	
2003	1201	14/10/2003	

OWL . architecture @ outlook . com

1 Front Elevation

1 : 100

- 25 Soffit
5070
- 20 1st Floor
2740
- 10 Grd Floor
0
- 05 Extension
-1200



THIS DRAWING AND CAD DATA THEREIN IS PROTECTED BY
COPYRIGHT
AND MUST NOT BE COPIED OR REPRODUCED
WITHOUT THE WRITTEN CONSENT OF
OWLarchitecture.com
©
NO DIMENSIONS ARE TO BE SCALED FROM THIS DRAWING.
USE FIGURED DIMENSIONS ONLY.
ALL DIMENSIONS AND SIZES ARE TO BE CHECKED ON SITE
AND ANY DISCREPANCIES REPORTED TO THE ARCHITECT
PRIOR TO INITIATION OF ANY WORKS.

2 Back Elevation

1 : 100

- 25 Soffit
5070
- 20 1st Floor
2740
- 10 Grd Floor
0
- 05 Extension
-1200



rev	description	initial	date
Job Name	Ruane Residence		
	12 Southlands Drive		
	Leeds, LS17 5NZ		
Drawing Title	Front & Back Elevations		
Status	Preliminary Proposal 5		
Sheet By	GJW	Scale at A3 - double scale at A1	1 : 100
Job Number	2003	Drawing Number	1202
		Issued Date	14/10/2020



Mob: 0771 898 6000


25 Crescent View
Alwoodley
Leeds
LS17 7QF
West Yorkshire

OWLarchitecture.com

1

Left Elevation

1 : 100

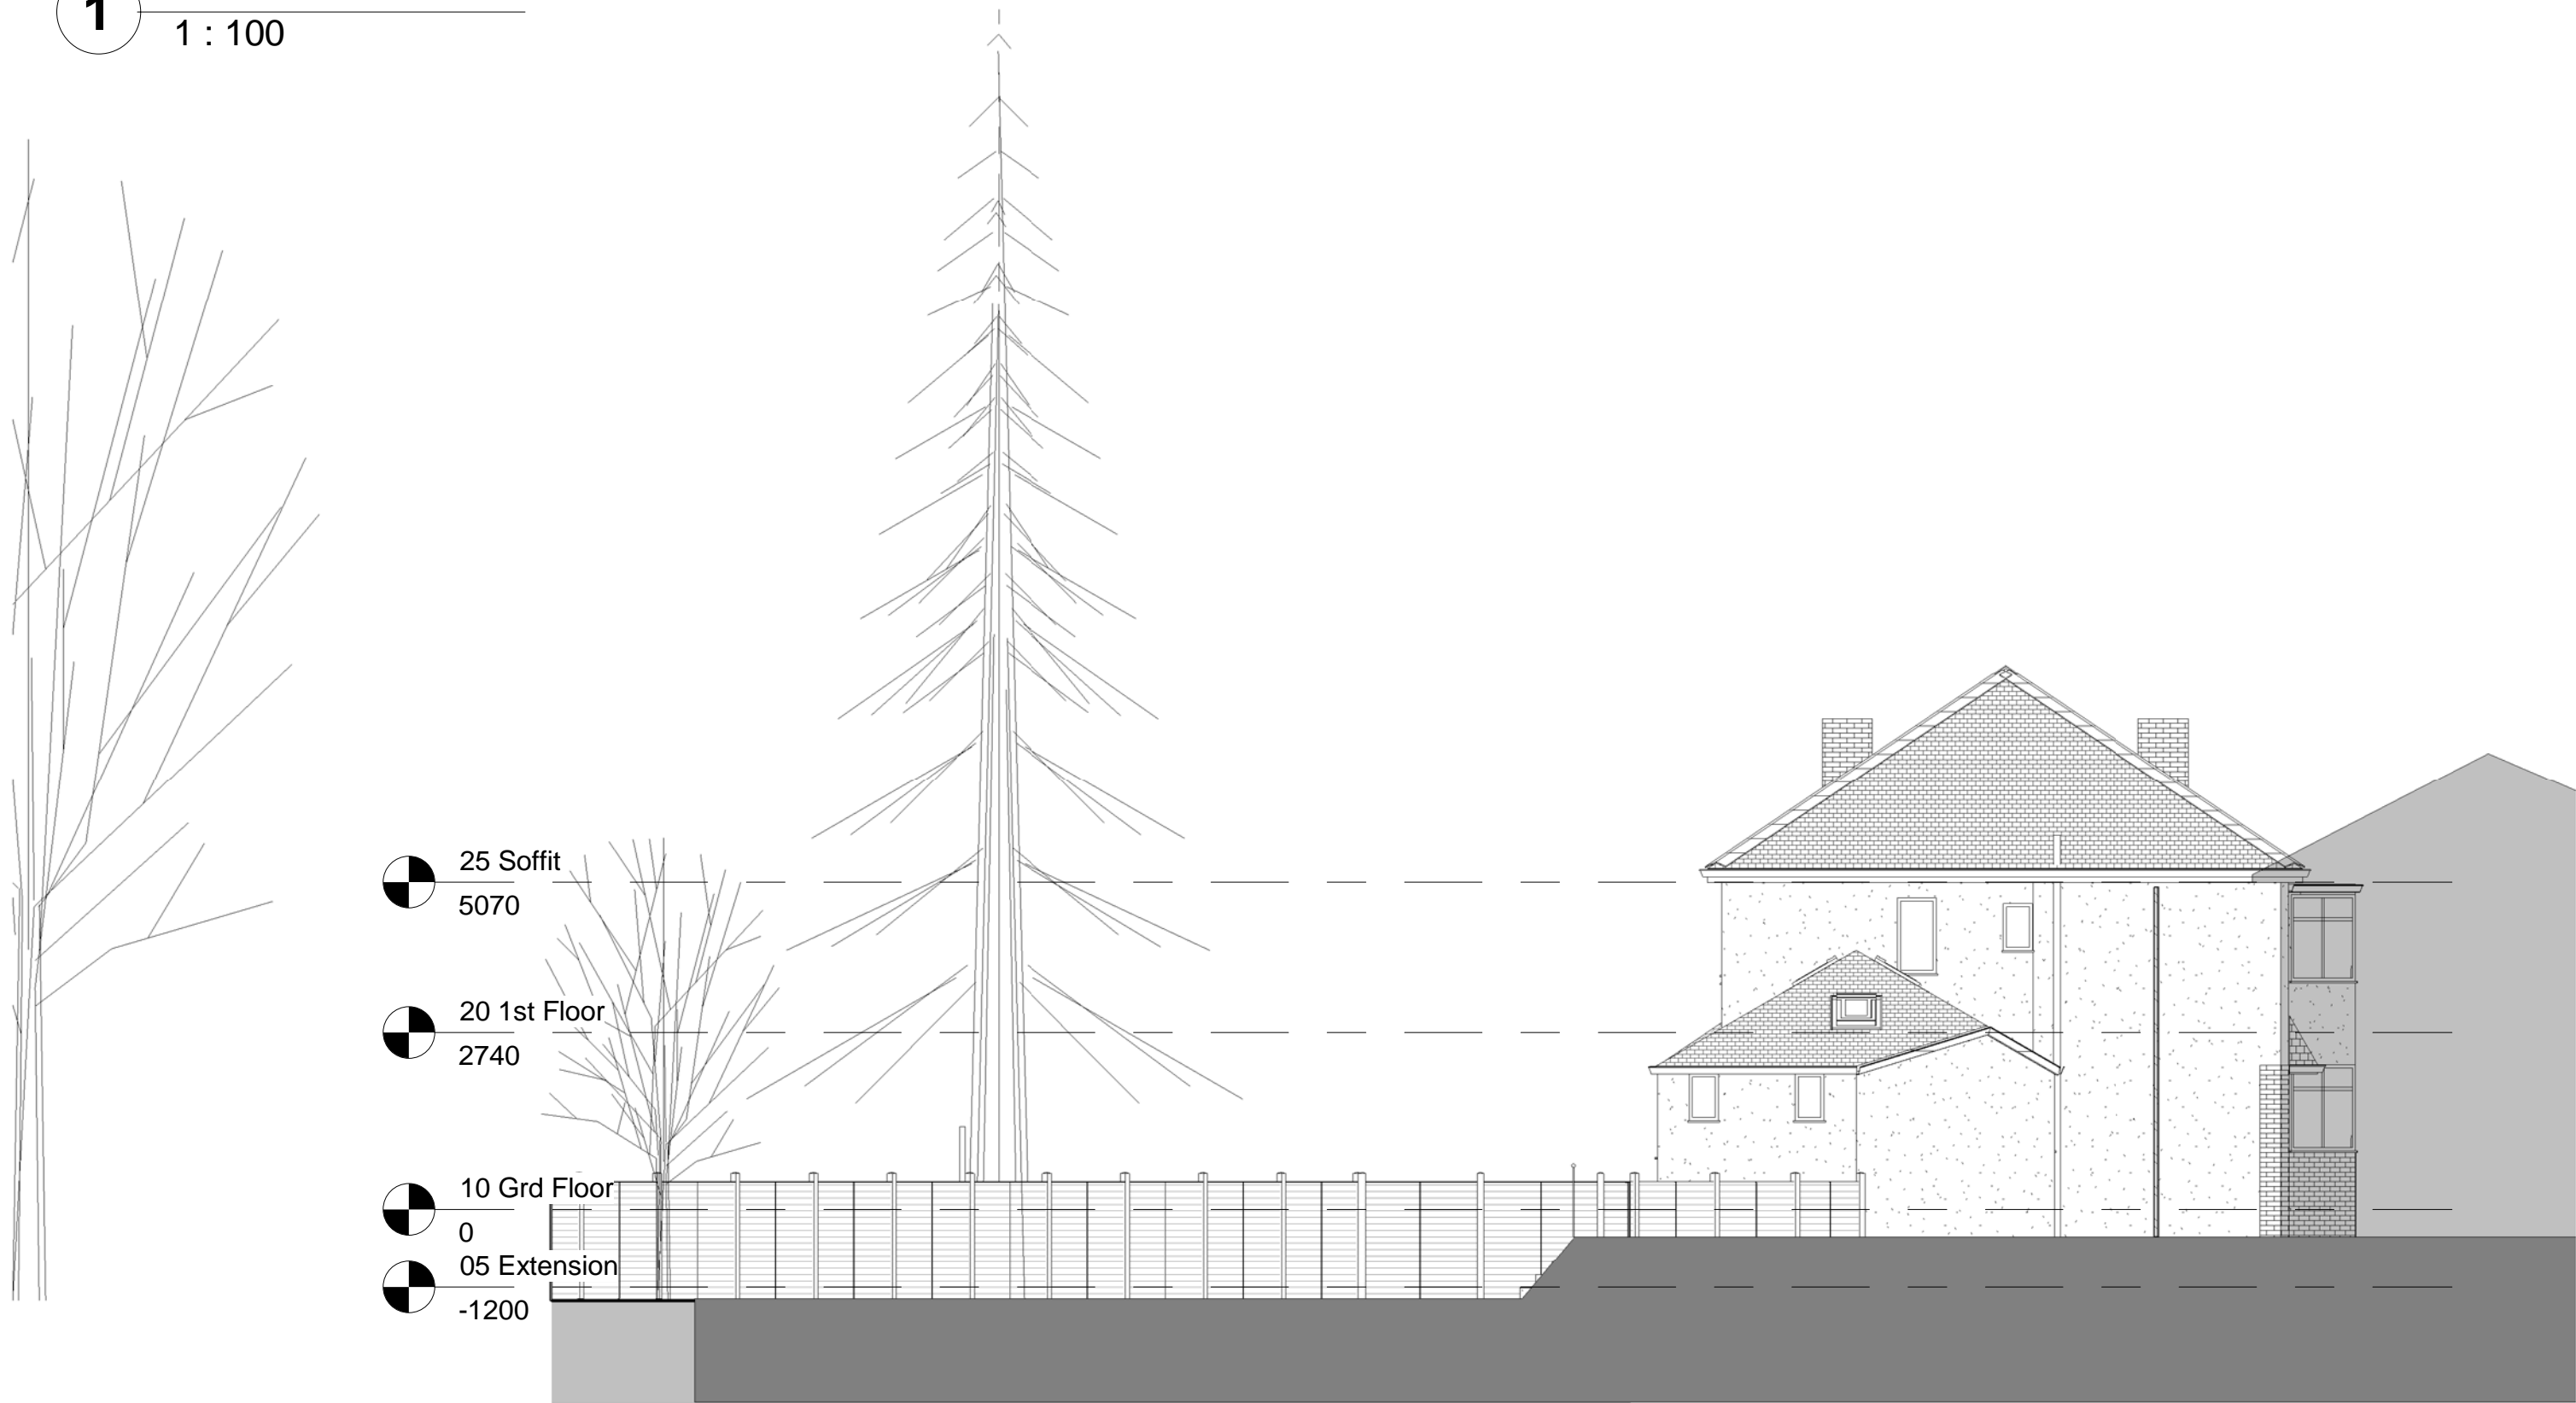

THIS DRAWING AND CAD DATA THEREIN IS PROTECTED BY
COPYRIGHT
AND MUST NOT BE COPIED OR REPRODUCED
WITHOUT THE WRITTEN CONSENT OF
OwlArchitecture.com

NO DIMENSIONS ARE TO BE SCALED FROM THIS DRAWING.
USE FIGURED DIMENSIONS ONLY.
ALL DIMENSIONS AND SIZES ARE TO BE CHECKED ON SITE
AND ANY DISCREPANCIES REPORTED TO THE ARCHITECT
PRIOR TO INITIATION OF ANY WORKS.

No

Job Name
Ruane Residence
12 Southlands Drive
Leeds, LS17 5NZ
Drawing Title
Left Elevation

Status
Preliminary Proposal 5

Sheet By
GJW

Scale at A3 - double scale at A1
1 : 100

Job Number	Drawing Number	Issued Date
2003	1203	14/10/2020



OWLarchitecture.com

Mob 0771 898 6000

25 Crescent View
Alwoodley
Leeds
LS17 7QF
West Yorkshire

1

Right Elevation

1 : 100



THIS DRAWING AND CAD DATA THEREIN IS PROTECTED BY
COPYRIGHT
AND MUST NOT BE COPIED OR REPRODUCED
WITHOUT THE WRITTEN CONSENT OF
OwlArchitecture.com
©
NO DIMENSIONS ARE TO BE SCALED FROM THIS DRAWING.
USE FIGURED DIMENSIONS ONLY.
ALL DIMENSIONS AND SIZES ARE TO BE CHECKED ON SITE
AND ANY DISCREPANCIES REPORTED TO THE ARCHITECT
PRIOR TO INITIATION OF ANY WORKS.

No
Job Name
Ruane Residence
12 Southlands Drive
Leeds, LS17 5NZ
Drawing Title
Right Elevation

Status
Preliminary Proposal 5
Sheet By
GJW
Scale at A3 - double scale at A1
1 : 100
Job Number
2003
Drawing Number
1204
Issued Date
14/10/2020



Mob 0771 898 6000
25 Crescent View
Alwoodley
Leeds
LS17 7QF
West Yorkshire

OWLarchitecture.com

1

Garden Elevation

1 : 100

THIS DRAWING AND CAD DATA THEREIN IS PROTECTED BY
COPYRIGHT
AND MUST NOT BE COPIED OR REPRODUCED
WITHOUT THE WRITTEN CONSENT OF
OWLarchitecture.com
©
NO DIMENSIONS ARE TO BE SCALED FROM THIS DRAWING.
USE FIGURED DIMENSIONS ONLY.
ALL DIMENSIONS AND SIZES ARE TO BE CHECKED ON SITE
AND ANY DISCREPANCIES REPORTED TO THE ARCHITECT
PRIOR TO INITIATION OF ANY WORKS.

- 25 Soffit
5070
- 20 1st Floor
2740
- 10 Grd Floor
0
- 05 Extension
-1200





rev	description	initial	date
Job Name	Ruane Residence		
	12 Southlands Drive		
	Leeds, LS17 5NZ		
Drawing Title	Garden Elevaton		
Status	Preliminary Proposal 5		
Sheet By	GJW		
	Scale at A3 - double scale at A1	1 : 100	
Job Number	Drawing Number	Issued Date	
2003	1205	14/10/2020	



Mob: 0771 898 6000
25 Crescent View
Alwoodley
Leeds
LS17 7QF
West Yorkshire

OWLarchitecture.com

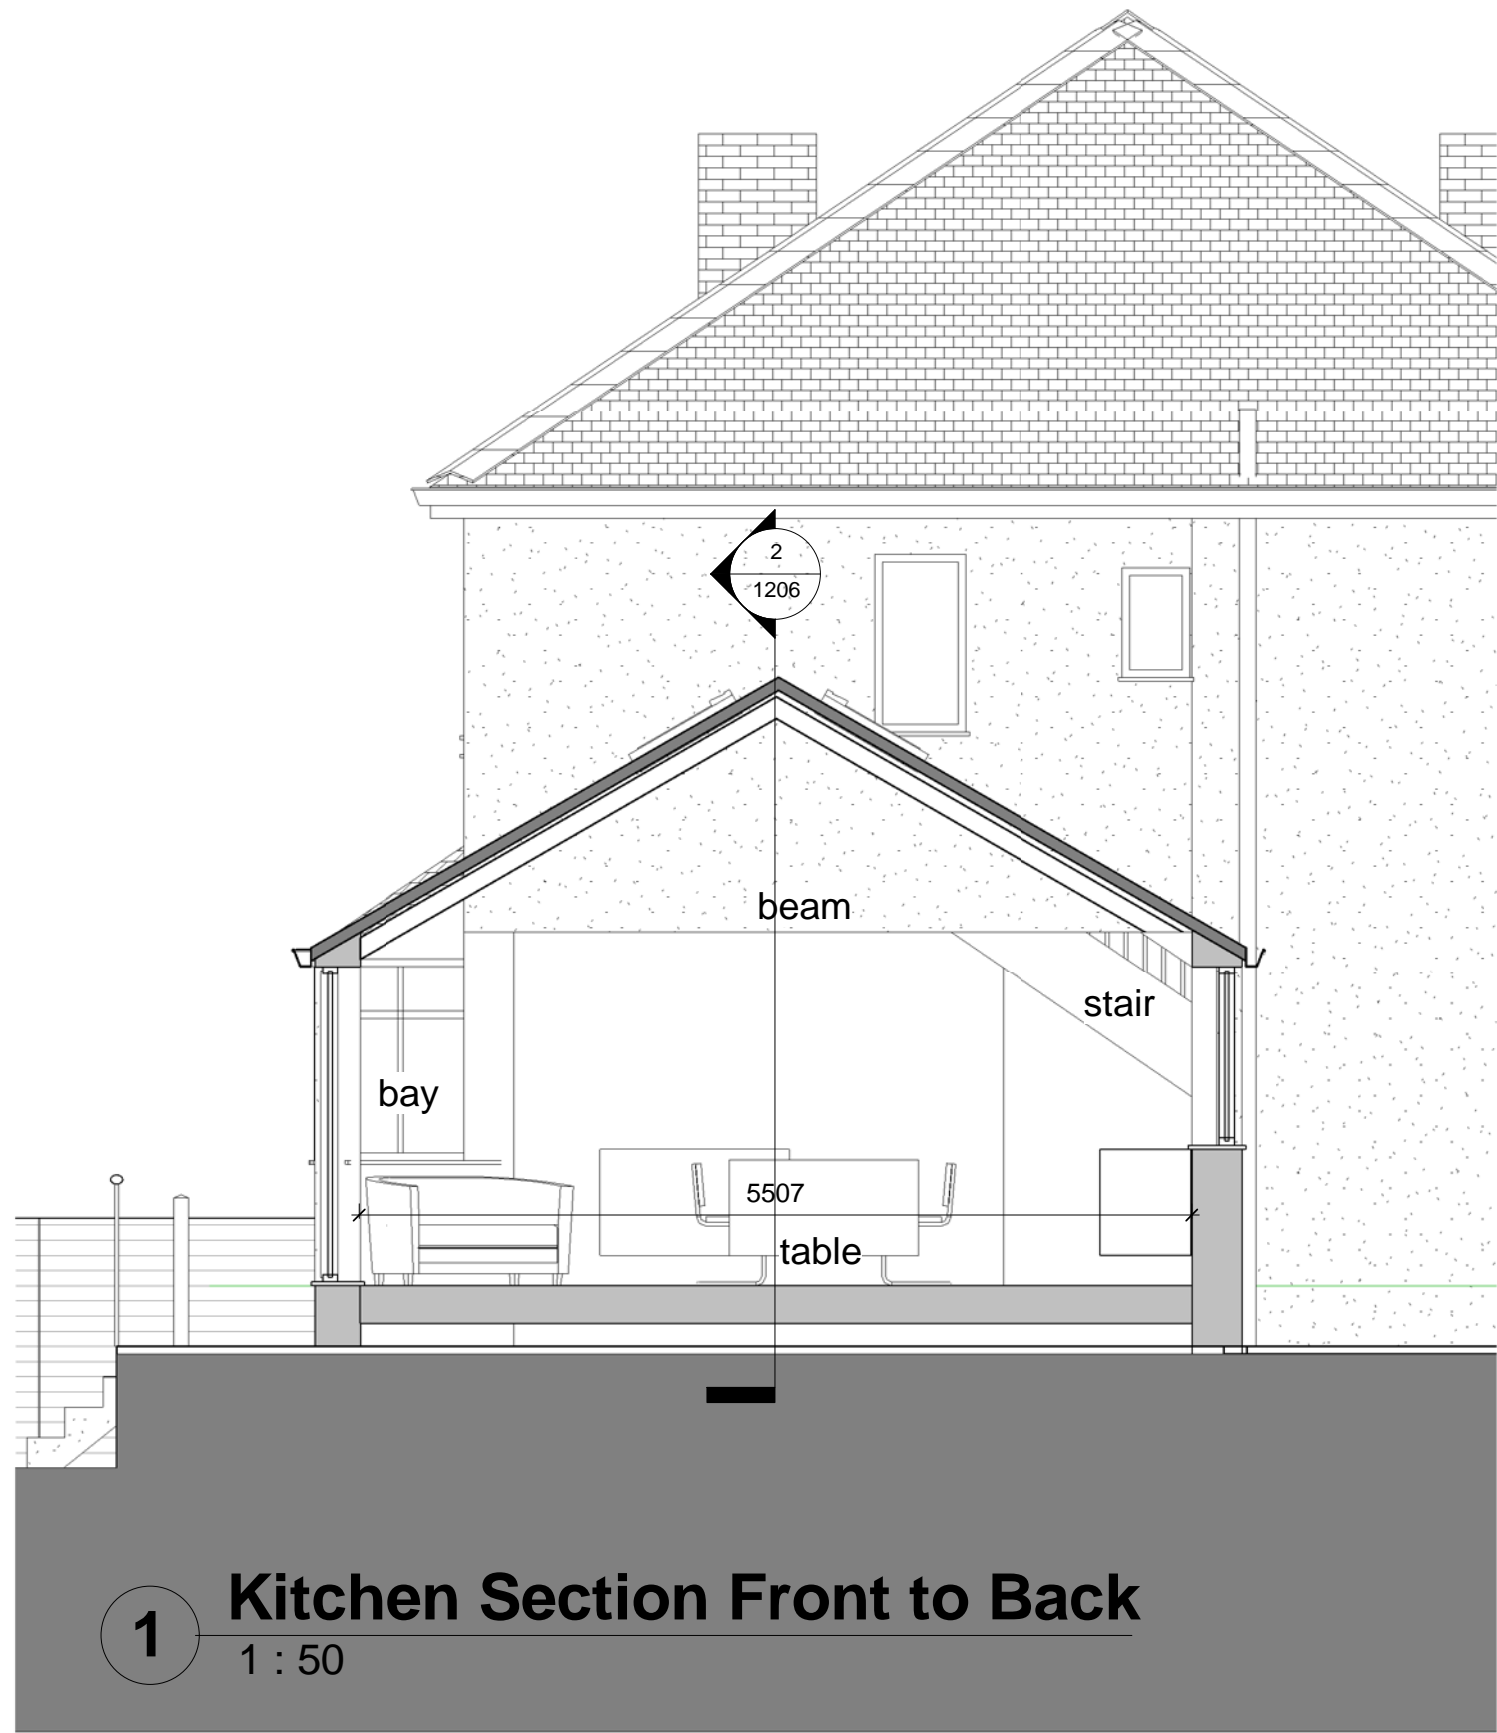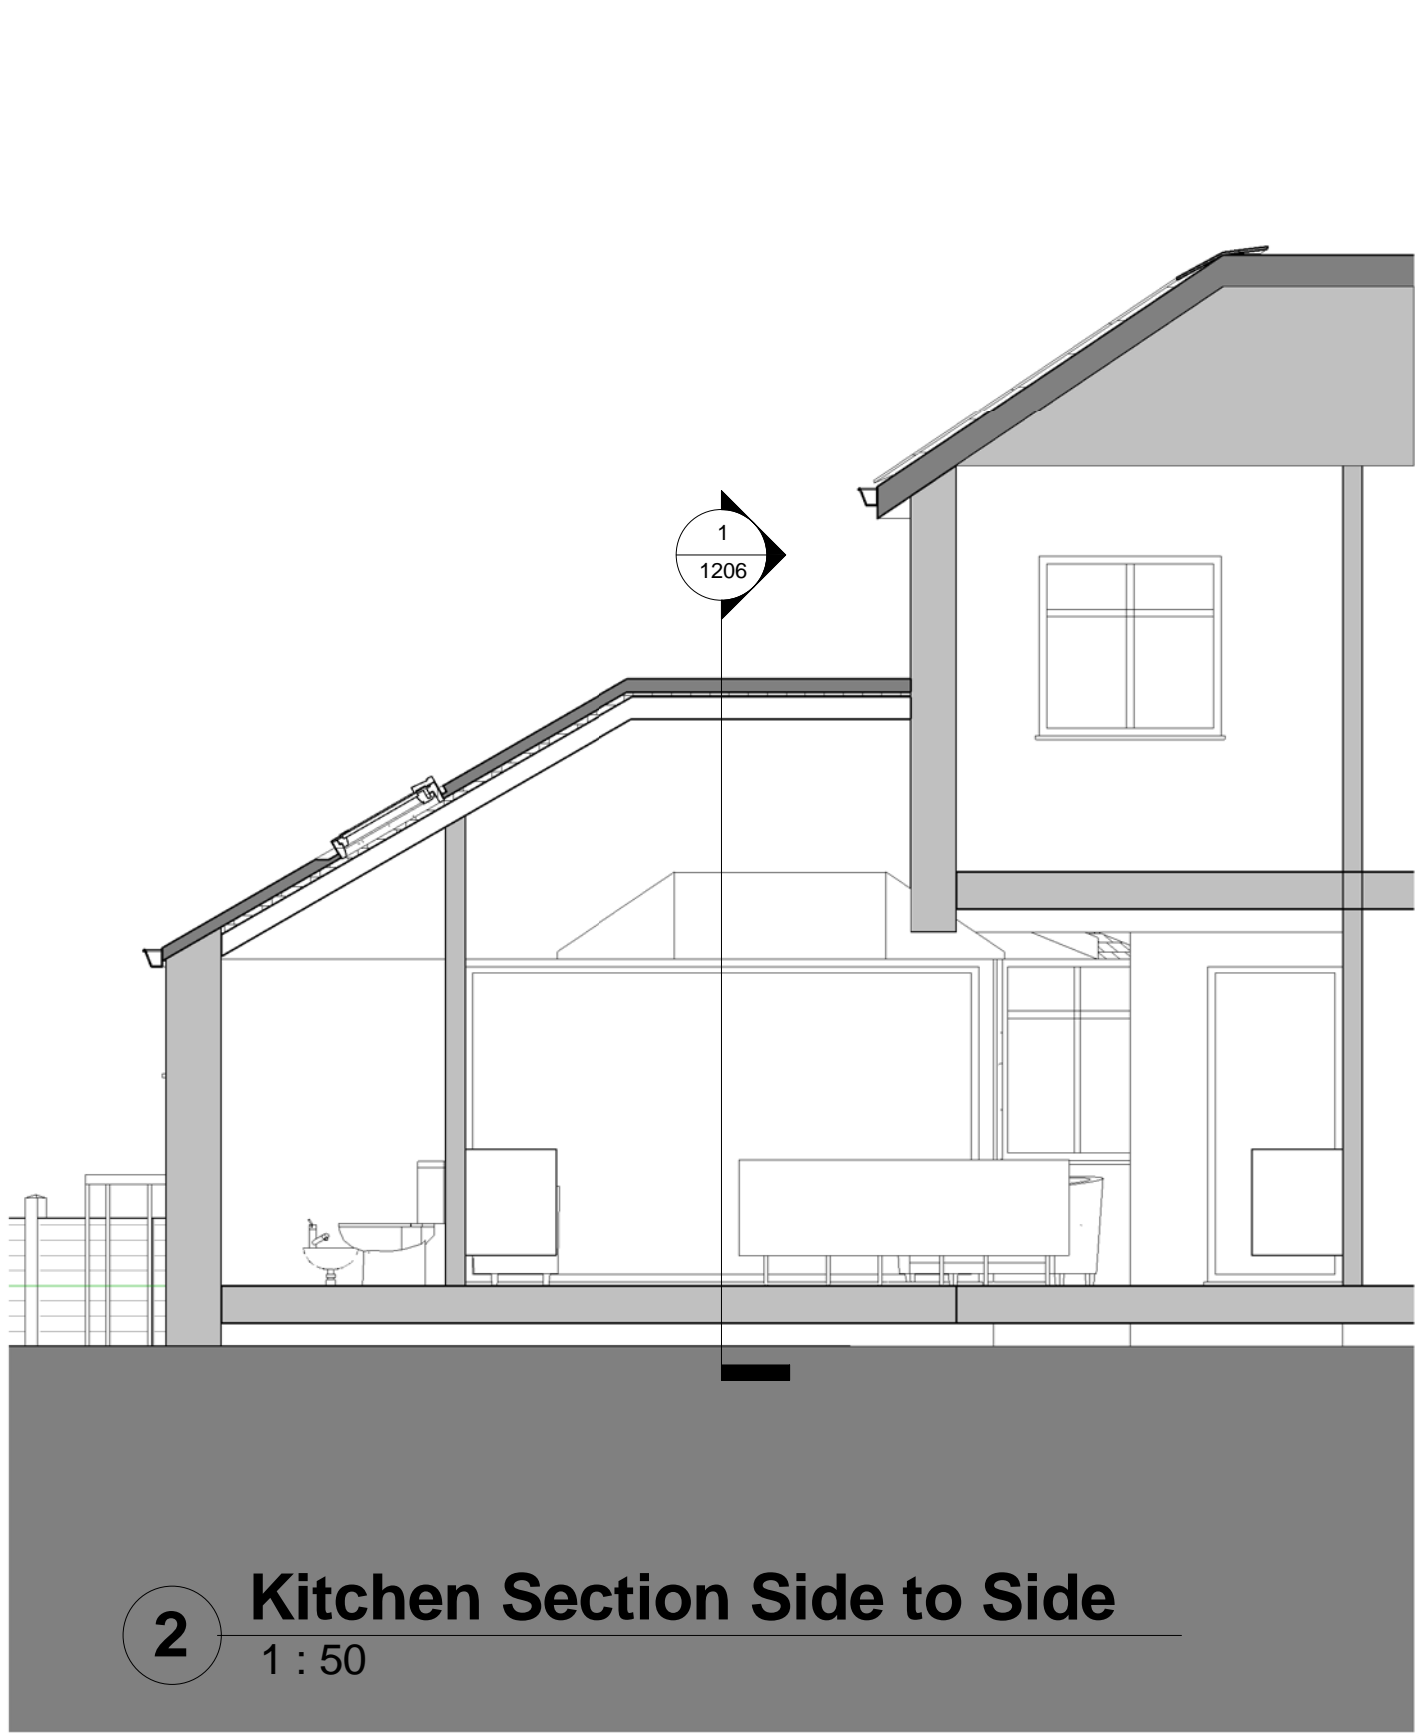

THIS DRAWING AND CAD DATA THEREIN IS PROTECTED BY
COPYRIGHT
AND MUST NOT BE COPIED OR REPRODUCED
WITHOUT THE WRITTEN CONSENT OF
OWLarchitecture.com
©
NO DIMENSIONS ARE TO BE SCALED FROM THIS DRAWING.
USE FIGURED DIMENSIONS ONLY.
ALL DIMENSIONS AND SIZES ARE TO BE CHECKED ON SITE
AND ANY DISCREPANCIES REPORTED TO THE ARCHITECT
PRIOR TO INITIATION OF ANY WORKS.

No


Job Name
Ruane Residence
12 Southlands Drive
Leeds, LS17 5NZ
Drawing Title
Kitchen Sections

Status
Preliminary Proposal 5
Sheet By
GJW
Scale at A3 - double scale at A1
1 : 50
Job Number
2003
Drawing Number
1206
Issued Date
14/10/2020



Mob 0771 898 6000
25 Crescent View
Alwoodley
Leeds
LS17 7QF
West Yorkshire

OWLarchitecture.com

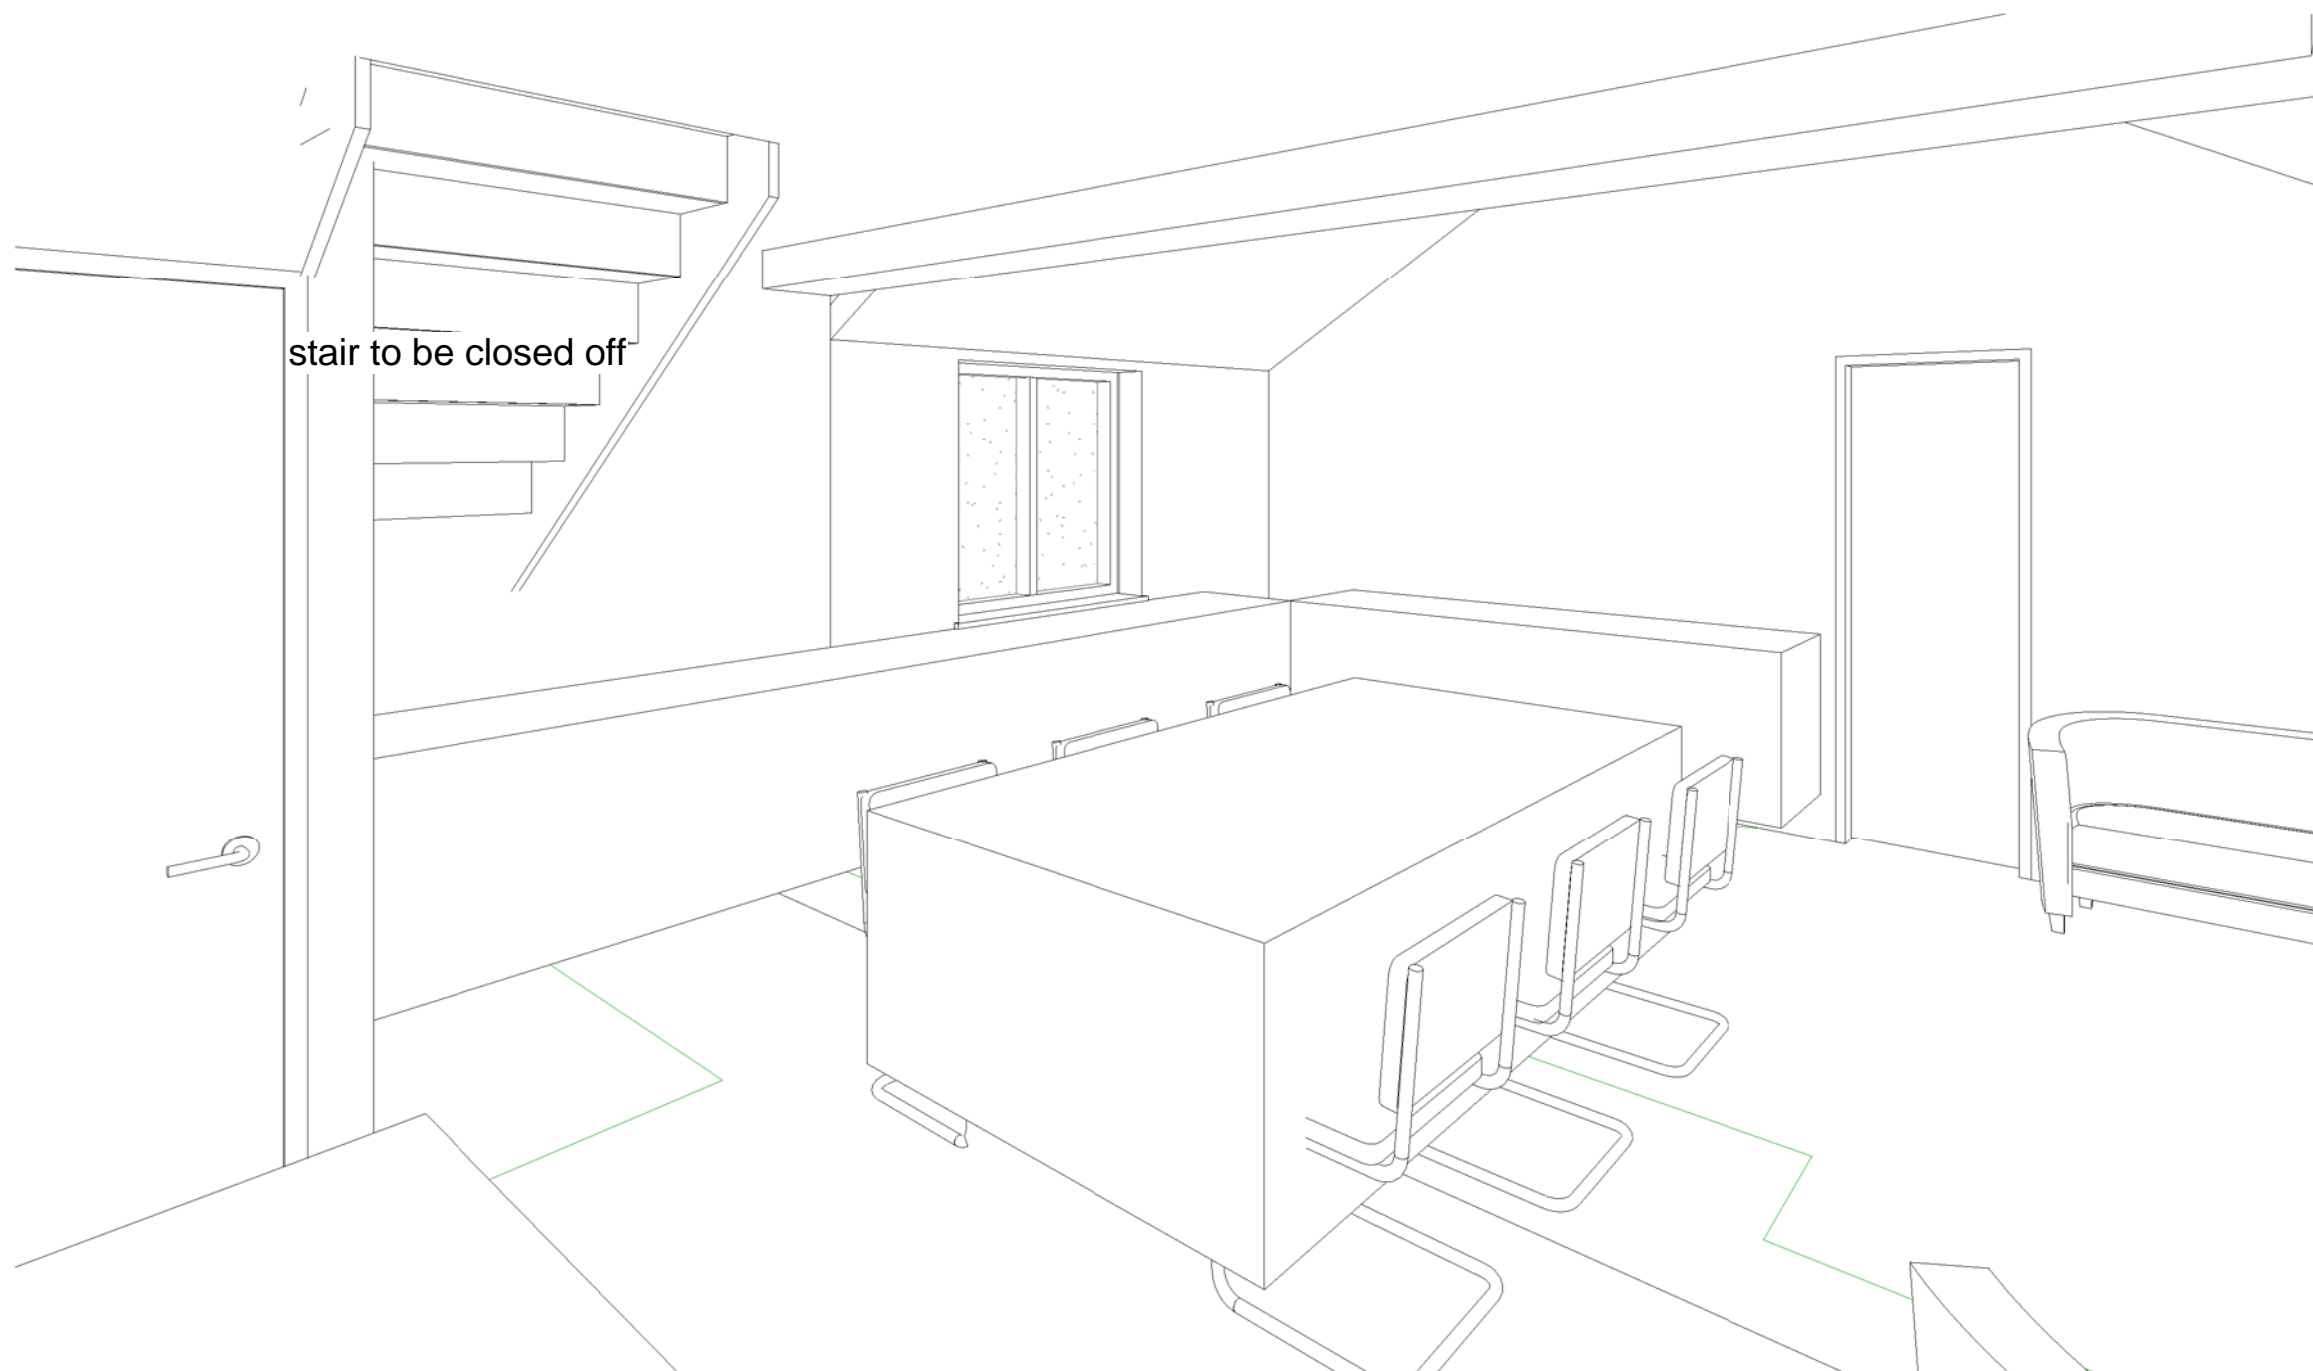

1

3D Kitchen View

THIS DRAWING AND CAD DATA THEREIN IS PROTECTED BY
COPYRIGHT
AND MUST NOT BE COPIED OR REPRODUCED
WITHOUT THE WRITTEN CONSENT OF
OWLarchitecture.com

NO DIMENSIONS ARE TO BE SCALED FROM THIS DRAWING.
USE FIGURED DIMENSIONS ONLY.
ALL DIMENSIONS AND SIZES ARE TO BE CHECKED ON SITE
AND ANY DISCREPANCIES REPORTED TO THE ARCHITECT
PRIOR TO INITIATION OF ANY WORKS.

No

Job Name
Ruane Residence
12 Southlands Drive
Leeds, LS17 5NZ
Drawing Title
Kitchen 3D View

Status
Preliminary Proposal 5

Sheet By
Scale at A3 - double scale at A1

Author


Job Number	Drawing Number	Issued Date
2003	1207	14/10/2020



Mob 0771 898 6000

25 Crescent View
Alwoodley
Leeds
LS17 7QF
West Yorkshire

OWLarchitecture.com

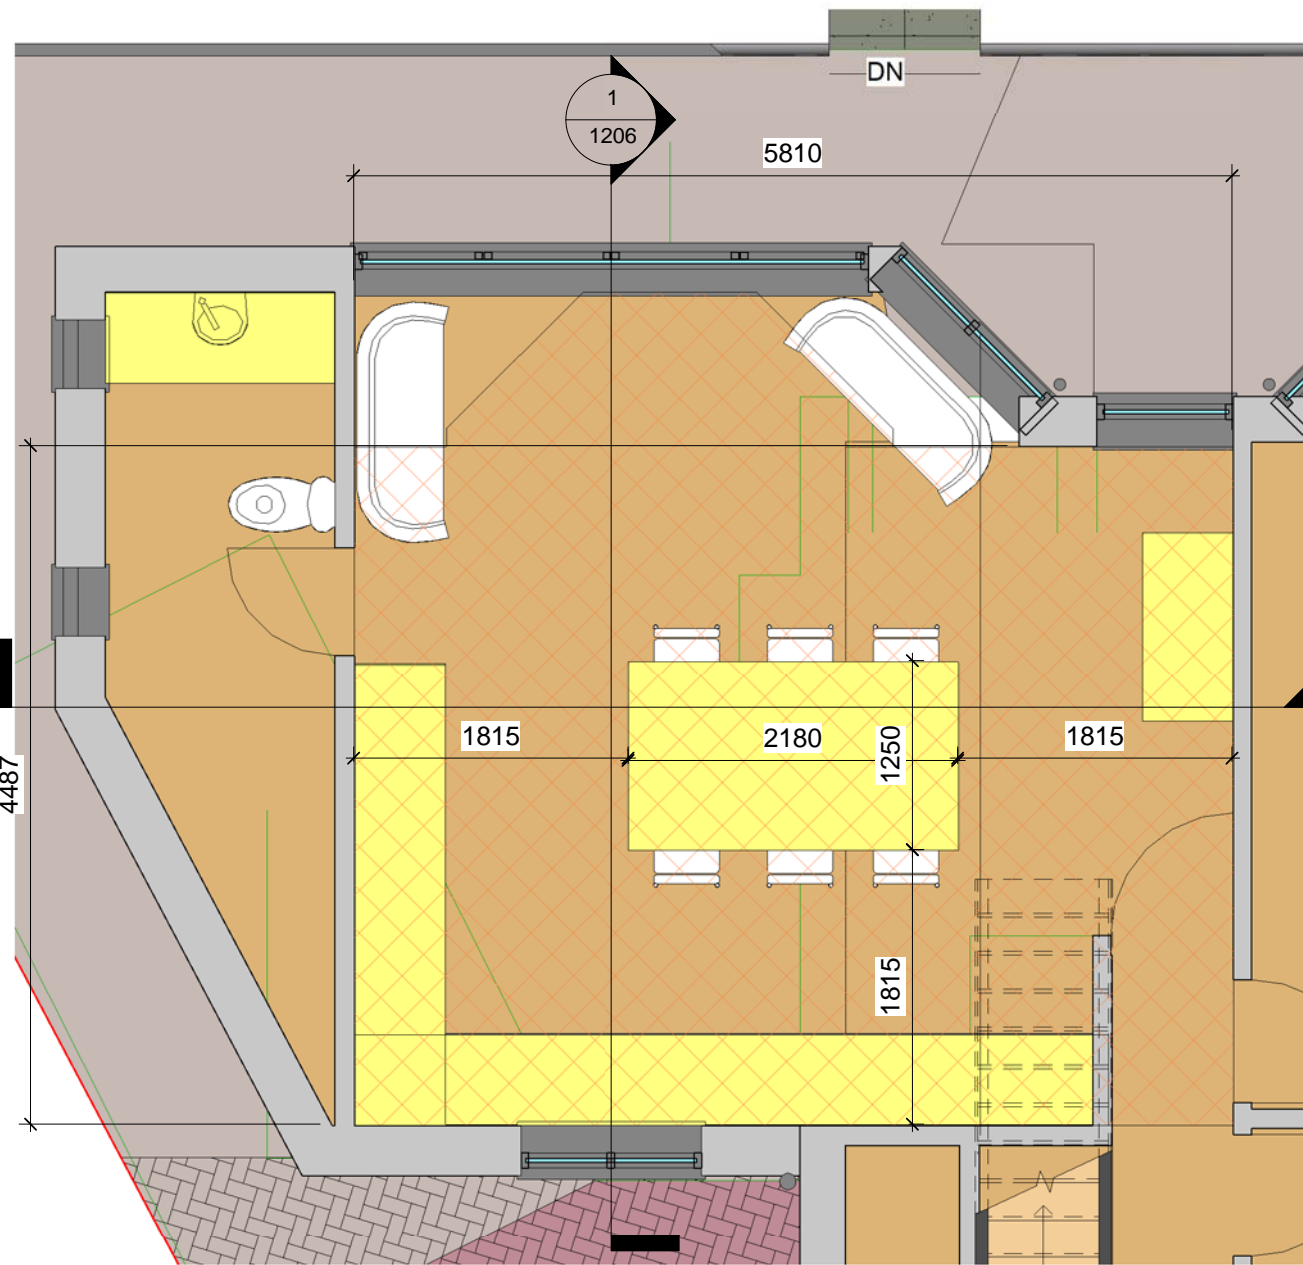

2 10 Grd Floor Colour Plan

1 3D Kitchen Window View-in


THIS DRAWING AND CONTENT THEREIN IS PROTECTED BY COPYRIGHT
AND MUST NOT BE COPIED OR REPRODUCED
WITHOUT THE WRITTEN CONSENT OF
OWLarchitecture.com
©
NO DIMENSIONS ARE TO BE SCALED FROM THIS DRAWING.
USE FIGURED DIMENSIONS ONLY.
ALL DIMENSIONS AND SIZES ARE TO BE CHECKED ON SITE
AND ANY DISCREPANCIES REPORTED TO THE ARCHITECT
PRIOR TO INITIATION OF ANY WORKS.

No
Job Name
Ruane Residence
12 Southlands Drive
Leeds, LS17 5NZ
Drawing Title
Kitchen Window View &
Colour Plan

Status
Preliminary Proposal 5
Sheet By
Author
Scale at A3 - double scale at A1
1 : 50
Job Number
2003
Drawing Number
1208
Issued Date
14/10/2020

Mob 0771 898 6000
25 Crescent View
Alwoodley
Leeds
LS17 7QF
West Yorkshire
OWLarchitecture.com

THIS DRAWING AND CAD DATA THEREIN IS PROTECTED BY
COPYRIGHT
AND MUST NOT BE COPIED OR REPRODUCED
WITHOUT THE WRITTEN CONSENT OF
OWLarchitecture.com
©
NO DIMENSIONS ARE TO BE SCALED FROM THIS DRAWING.
USE FIGURED DIMENSIONS ONLY.
ALL DIMENSIONS AND SIZES ARE TO BE CHECKED ON SITE
AND ANY DISCREPANCIES REPORTED TO THE ARCHITECT
PRIOR TO INITIATION OF ANY WORKS.

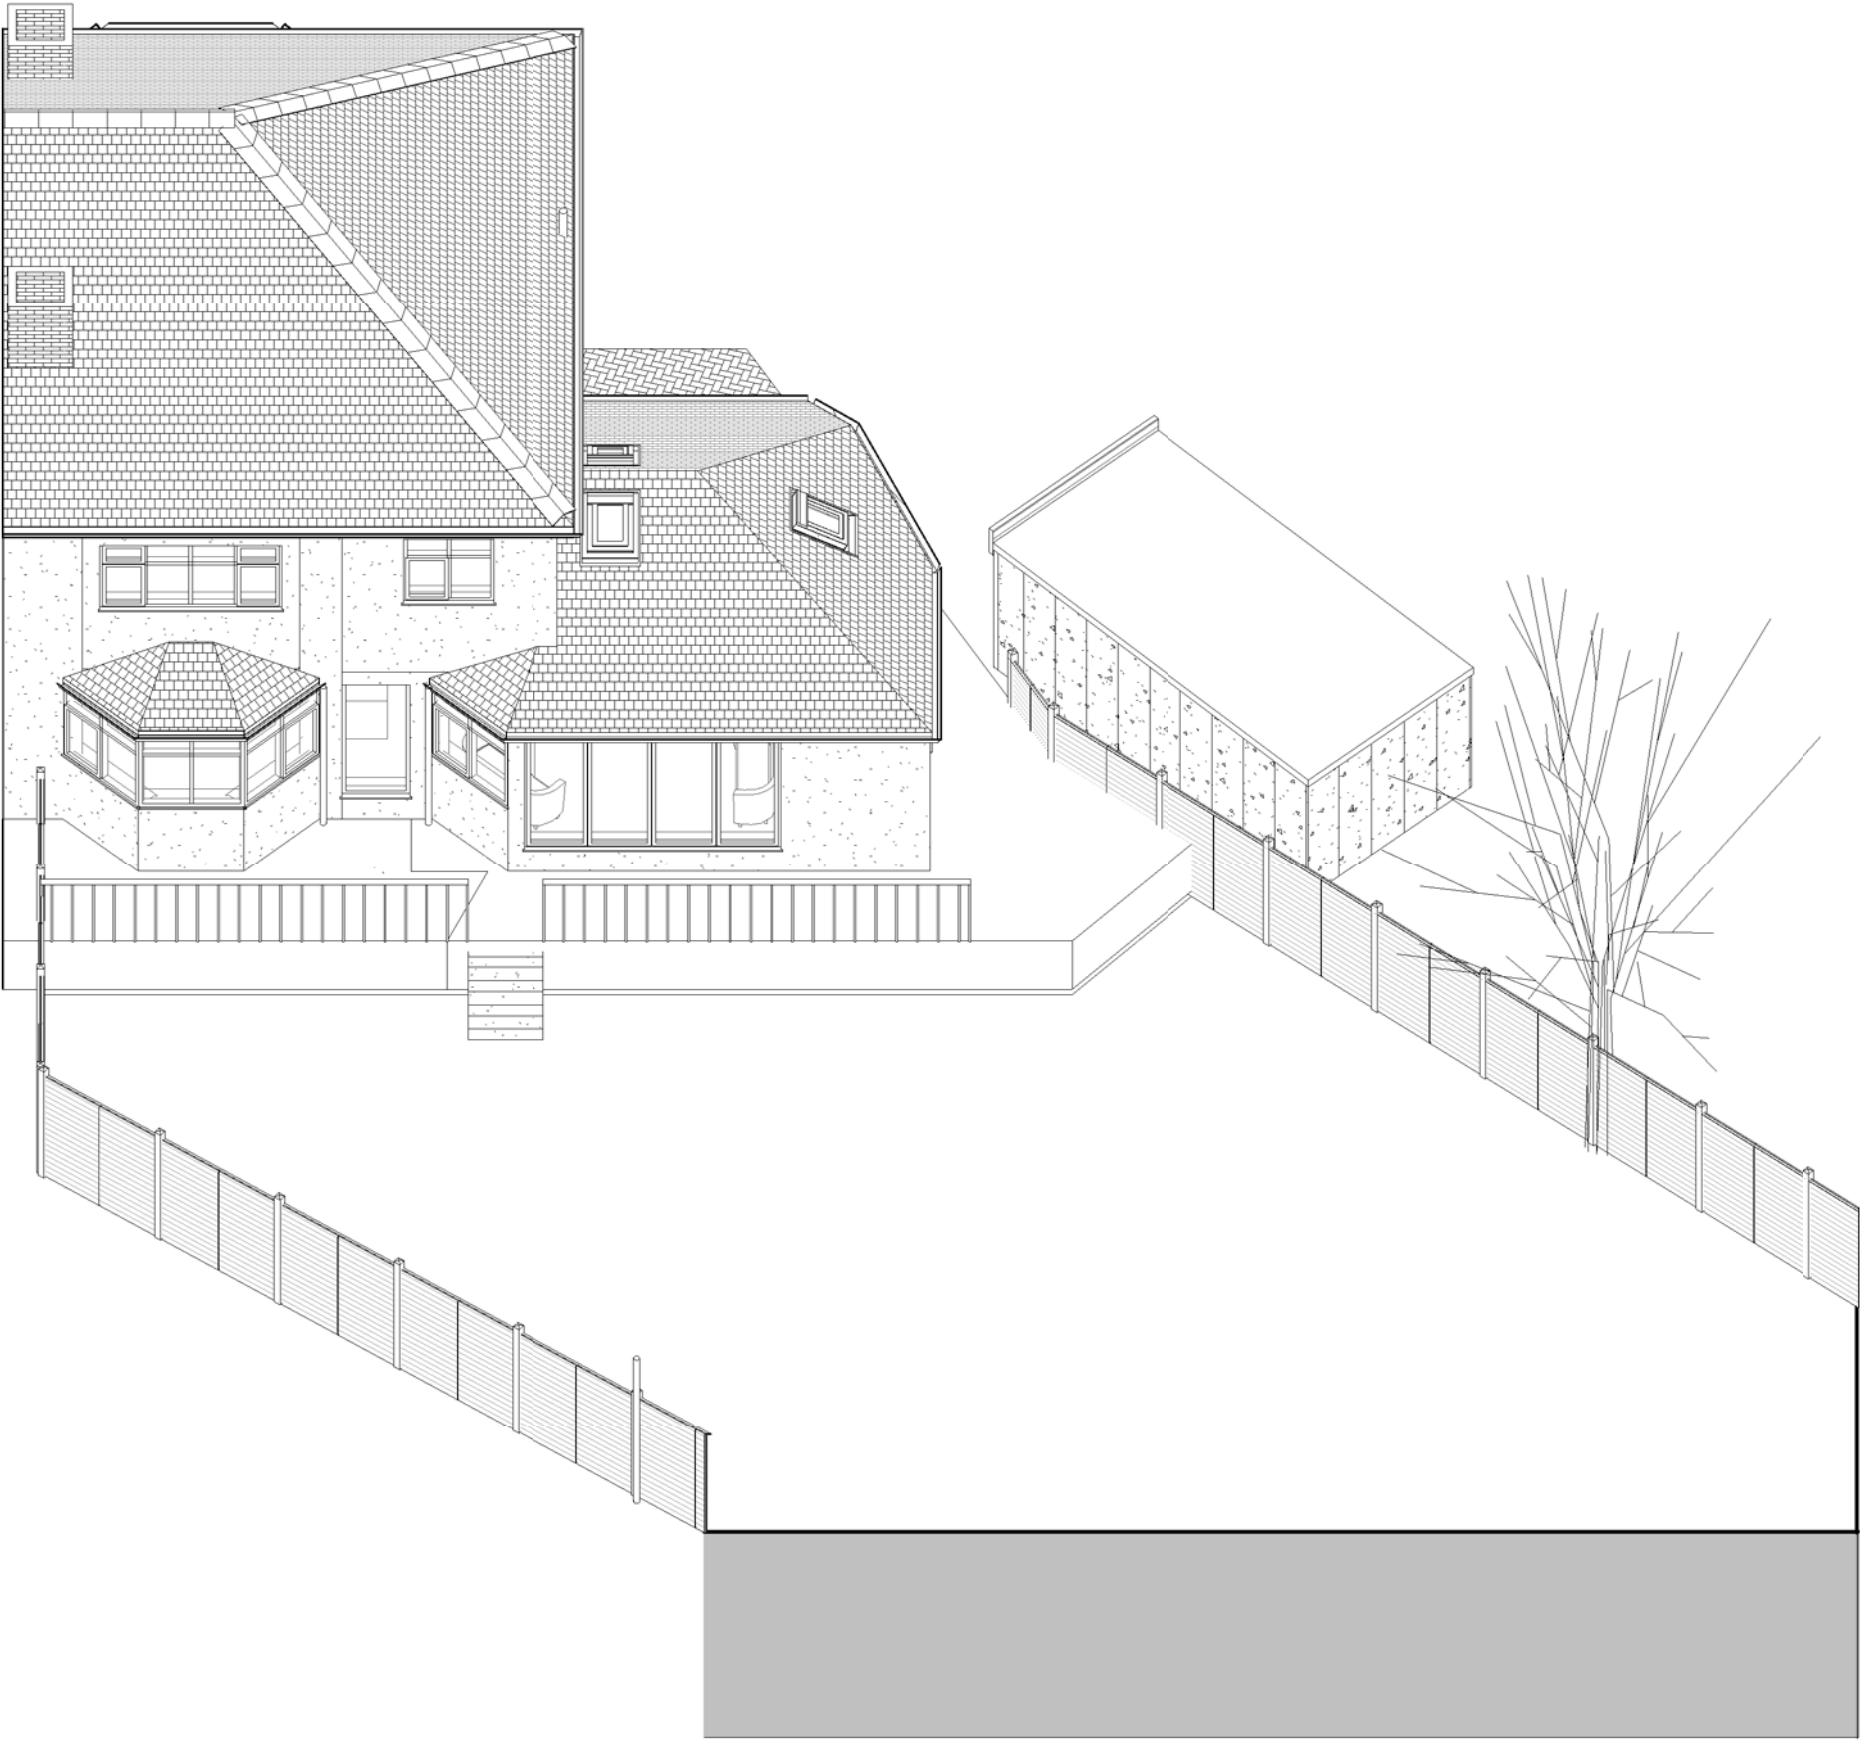

4

3D View 4 from above



2

3D View 3 from Garden


rev	description	initial	date
Job Name			
Ruane Residence			
12 Southlands Drive			
Leeds, LS17 5NZ			
Drawing Title			
3D Views			
Status			
Preliminary Proposal 5			
Sheet By		Scale at A3 - double scale at A1	
GJW			
Job Number	Drawing Number	Issued Date	
2003	1209	14/10/2020	



OWLarchitecture.com

Mob: 0771 898 6000

25 Crescent View
Alwoodley
Leeds
LS17 7QF
West Yorkshire

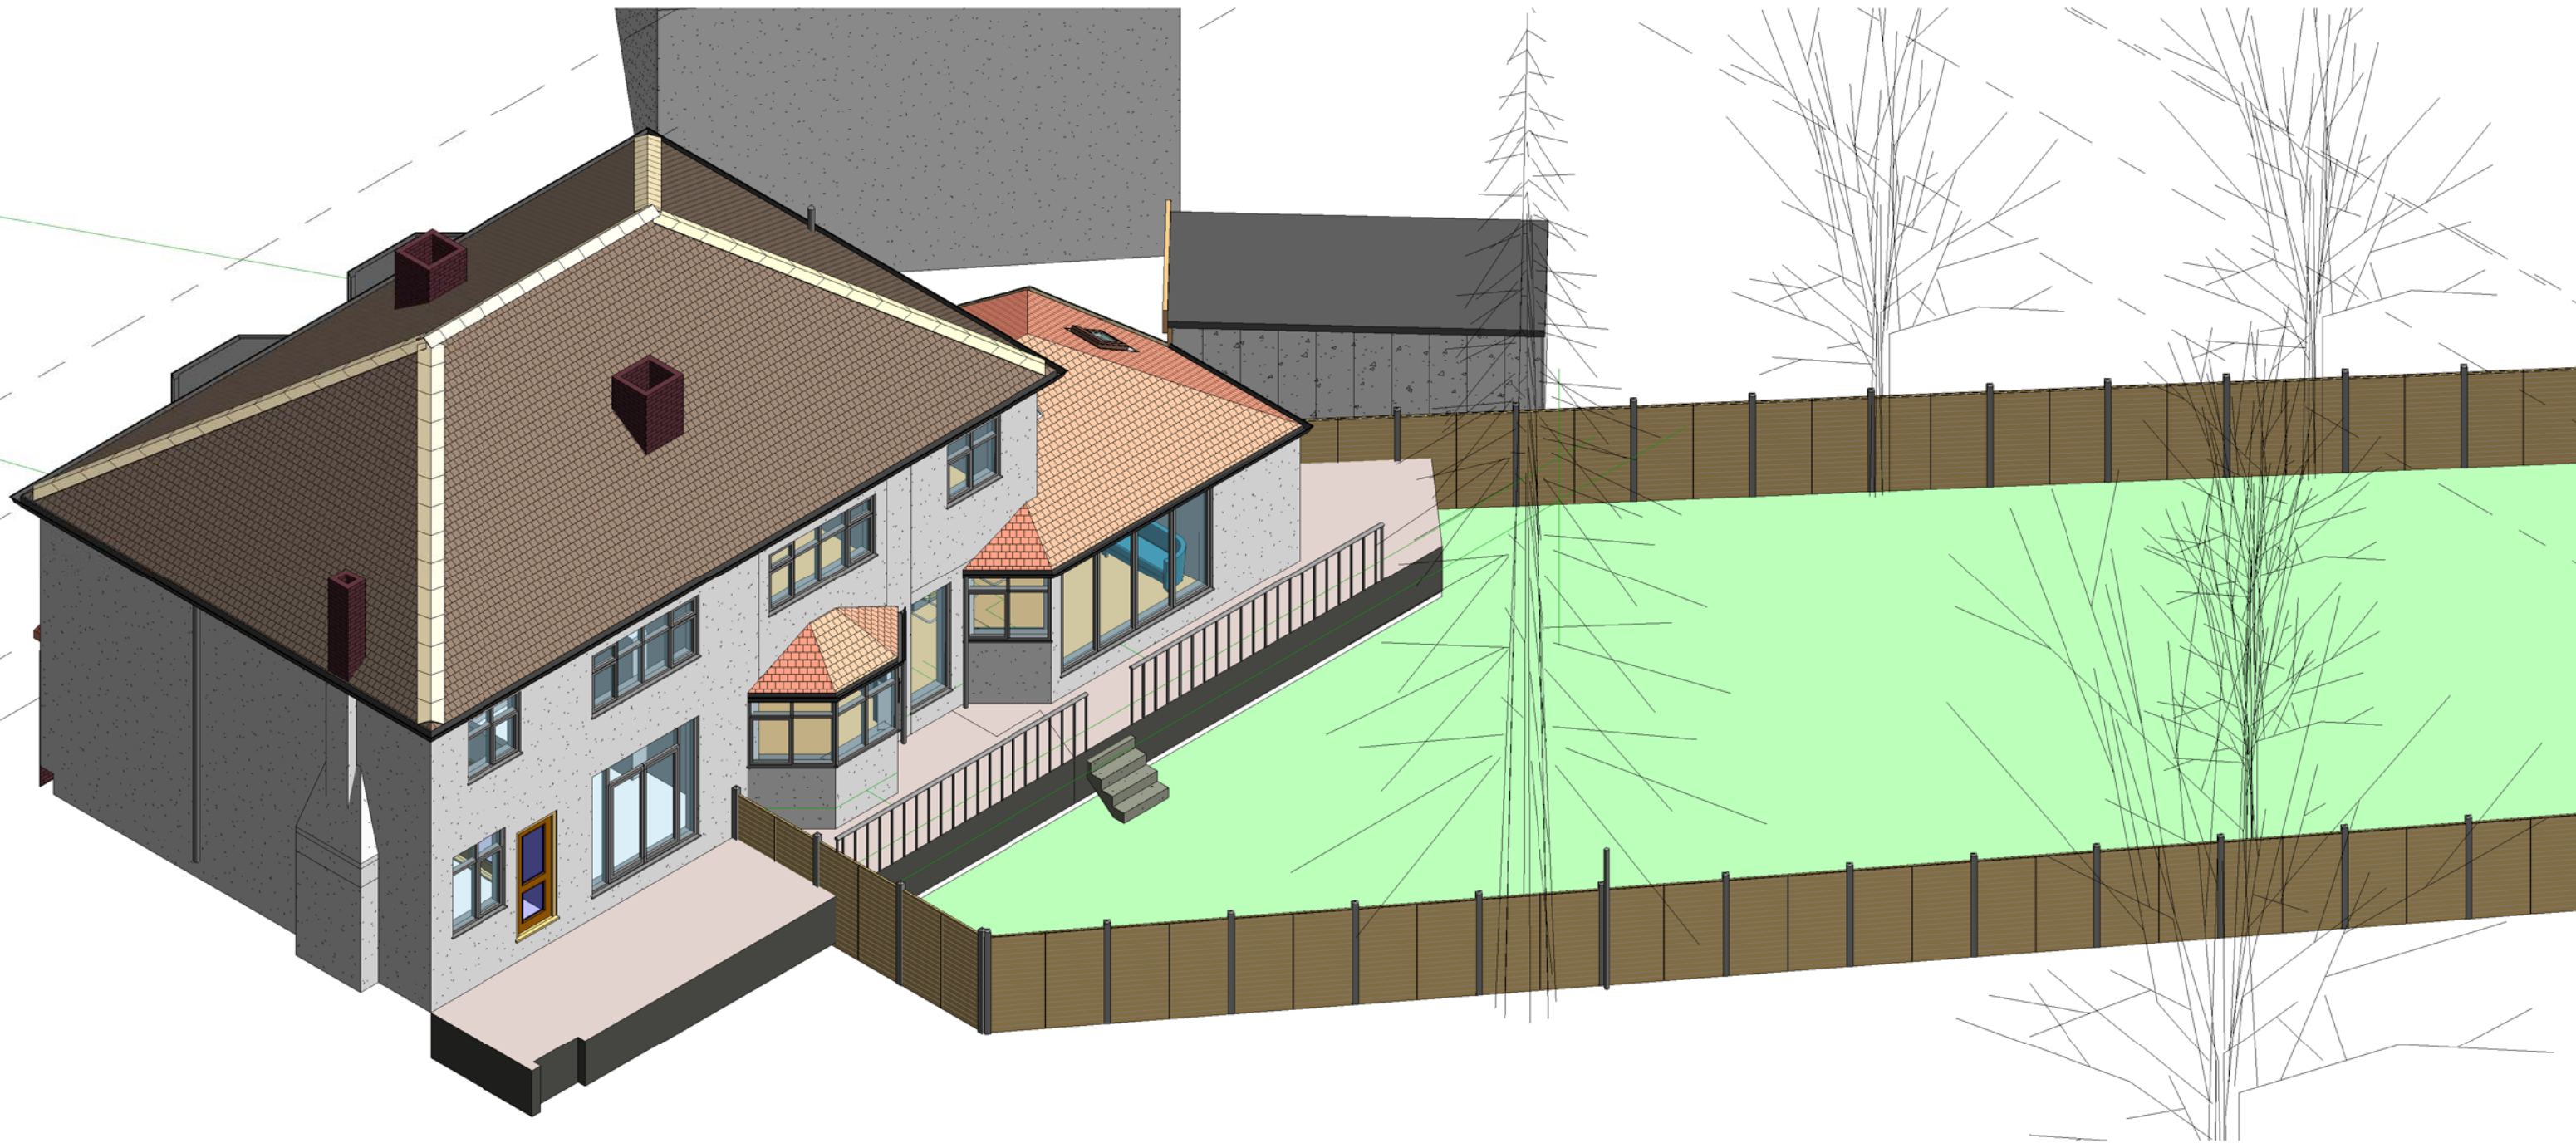

THIS DRAWING AND CAD DATA THEREIN IS PROTECTED BY
COPYRIGHT
AND MUST NOT BE COPIED OR REPRODUCED
WITHOUT THE WRITTEN CONSENT OF
OWLarchitecture.com

NO DIMENSIONS ARE TO BE SCALED FROM THIS DRAWING.
USE FIGURED DIMENSIONS ONLY.
ALL DIMENSIONS AND SIZES ARE TO BE CHECKED ON SITE
AND ANY DISCREPANCIES REPORTED TO THE ARCHITECT
PRIOR TO INITIATION OF ANY WORKS.

No

Job Name
Ruane Residence
12 Southlands Drive
Leeds, LS17 5NZ
Drawing Title
3D View

Status
Preliminary Proposal 5

Sheet By
GJW

Job Number Drawing Number Issued Date
2003 1210 14/10/2020



OWLarchitecture.com

Mob 0771 898 6000

25 Crescent View
Alwoodley
Leeds
LS17 7QF
West Yorkshire