


2

200 Block Plan


1 : 200

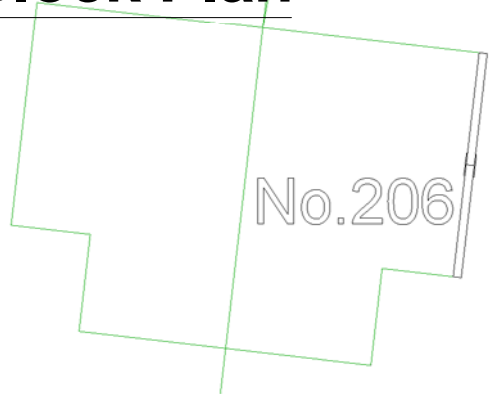

1

1250 Site Plan

1 : 1250

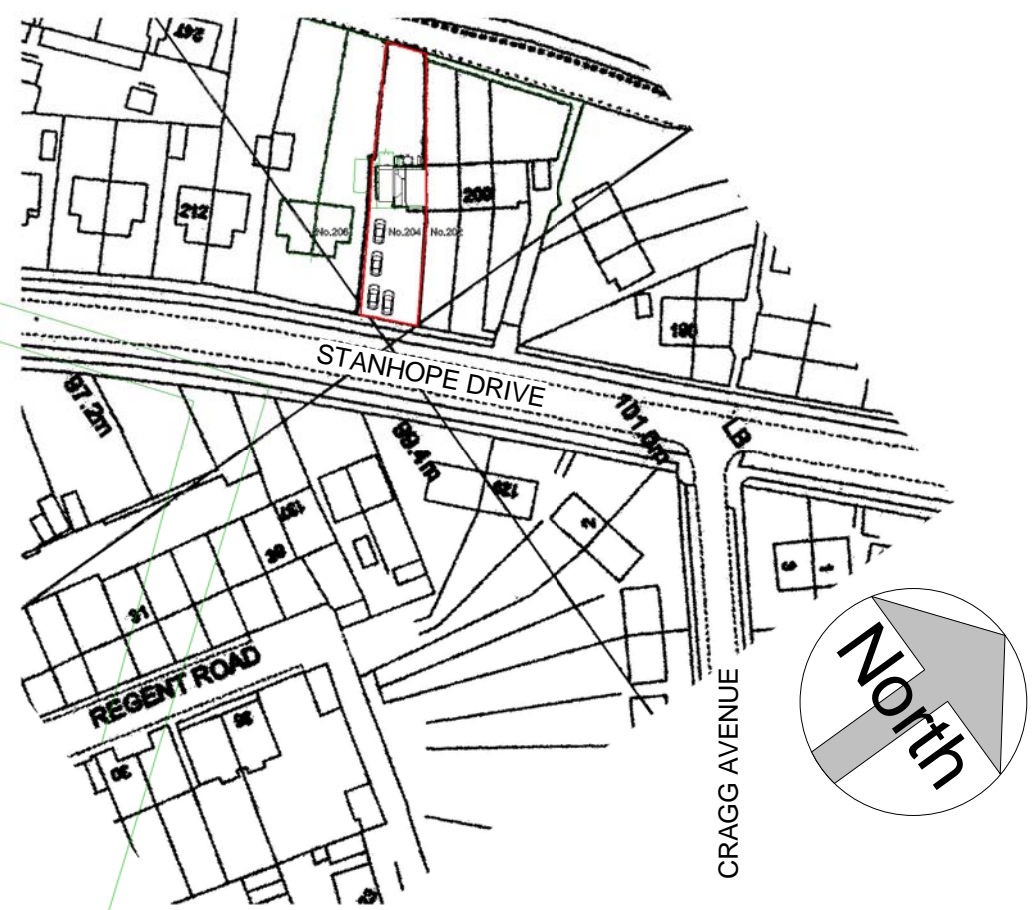

Active Sheet List (A3)

Sheet No.	Sheet Name
1100	Location & Block Plan
1101	Floor Plans
1102	Front & Back Elevations
1103	Side Elevations
1104	Sections

THIS DRAWING AND CAD DATA THEREIN IS PROTECTED BY
COPYRIGHT
AND MUST NOT BE COPIED OR REPRODUCED
WITHOUT THE WRITTEN CONSENT OF
OWLarchitecture.com
©
NO DIMENSIONS ARE TO BE SCALED FROM THIS DRAWING.
USE FIGURED DIMENSIONS ONLY.
ALL DIMENSIONS AND SIZES ARE TO BE CHECKED ON SITE
AND ANY DISCREPANCIES REPORTED TO THE ARCHITECT
PRIOR TO INITIATION OF ANY WORKS.


No
Job Name
Urmston Residence
204 Stanhope Drive
Leeds, LS17 4LU
Drawing Title
Location & Block Plan

Status
Preliminary Proposal
Sheet By
GJW
Job Number
2004
Scale at A3 - double scale at A1
As
indicated
Drawing Number
1100
27/07/2020



Mob 0771 898 6000
25 Crescent View
Alwoodley
Leeds
LS17 7QF
West Yorkshire

OWLarchitecture.com


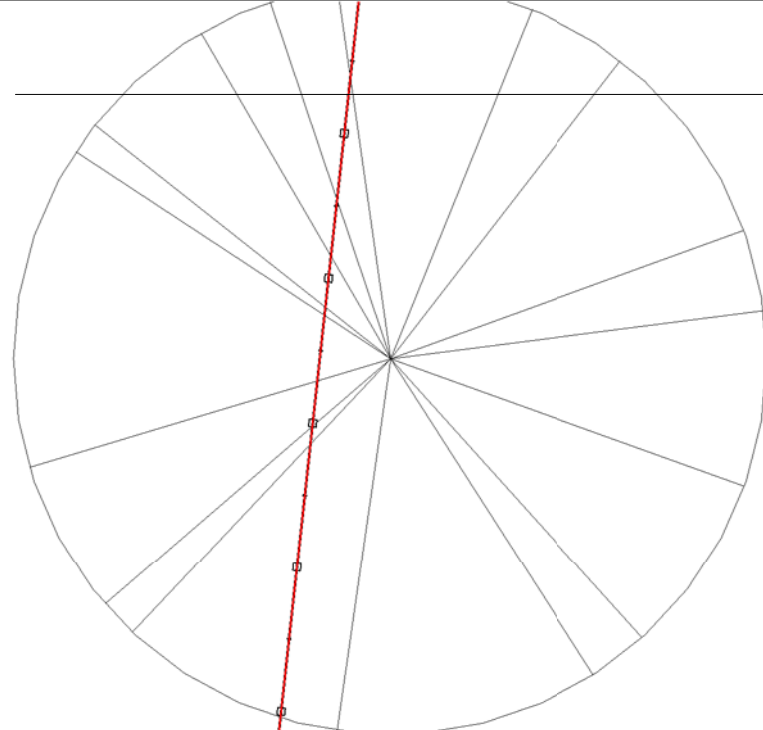


Section 3


1 : 100

THIS DRAWING AND CAD DATA THEREIN IS PROTECTED BY
COPYRIGHT
AND MUST NOT BE COPIED OR REPRODUCED
WITHOUT THE WRITTEN CONSENT OF
OWLarchitecture.com
©
NO DIMENSIONS ARE TO BE SCALED FROM THIS DRAWING.
USE FIGURED DIMENSIONS ONLY.
ALL DIMENSIONS AND SIZES ARE TO BE CHECKED ON SITE
AND ANY DISCREPANCIES REPORTED TO THE ARCHITECT
PRIOR TO INITIATION OF ANY WORKS.

- 25 Soffit
4675
- 20 1st Floor
2750
- 10 Grd Floor
0

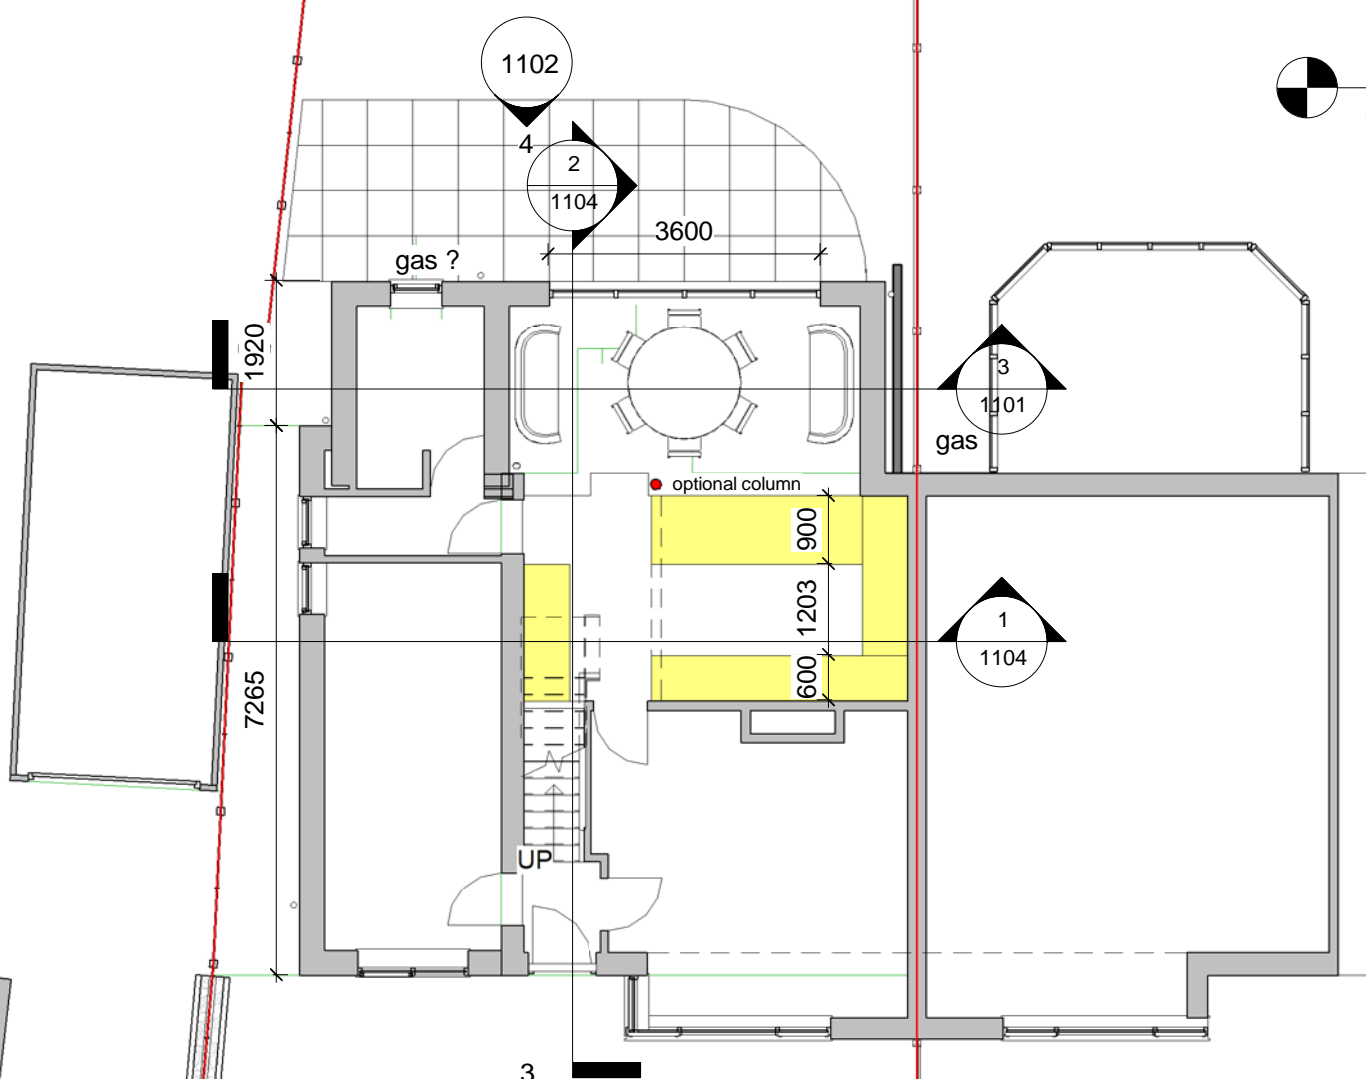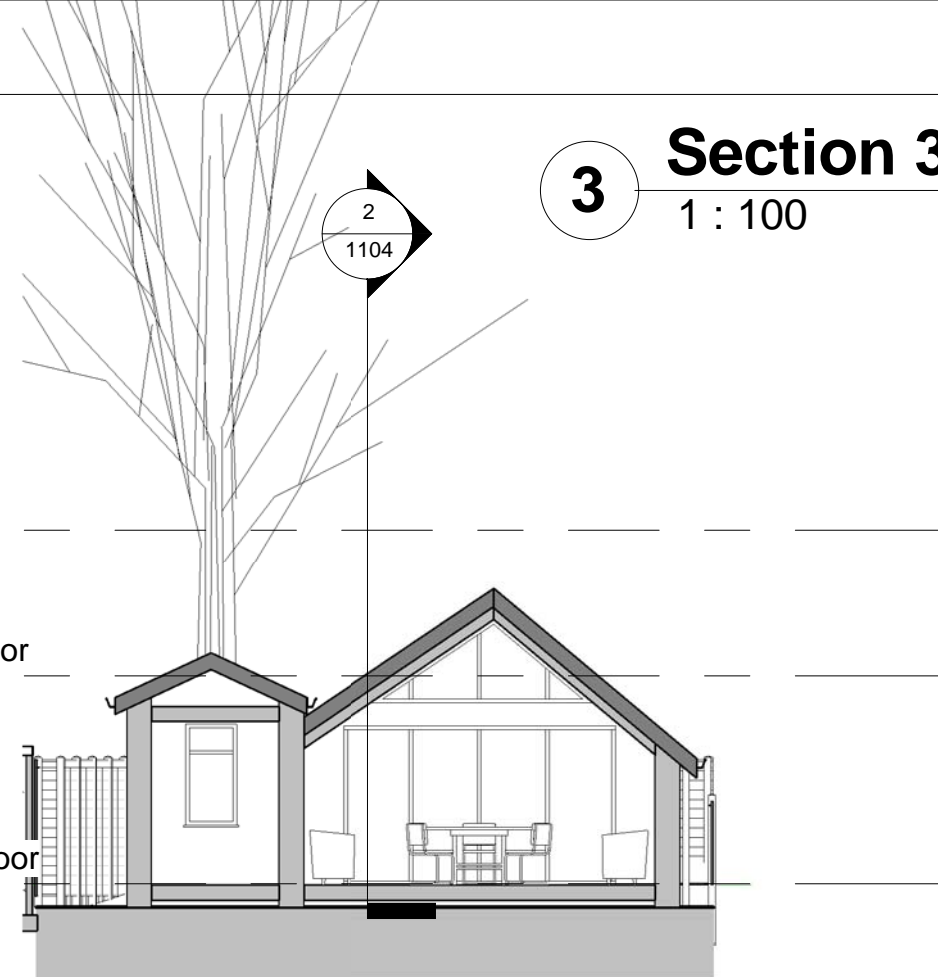

1 10 Grd Floor
1 : 100

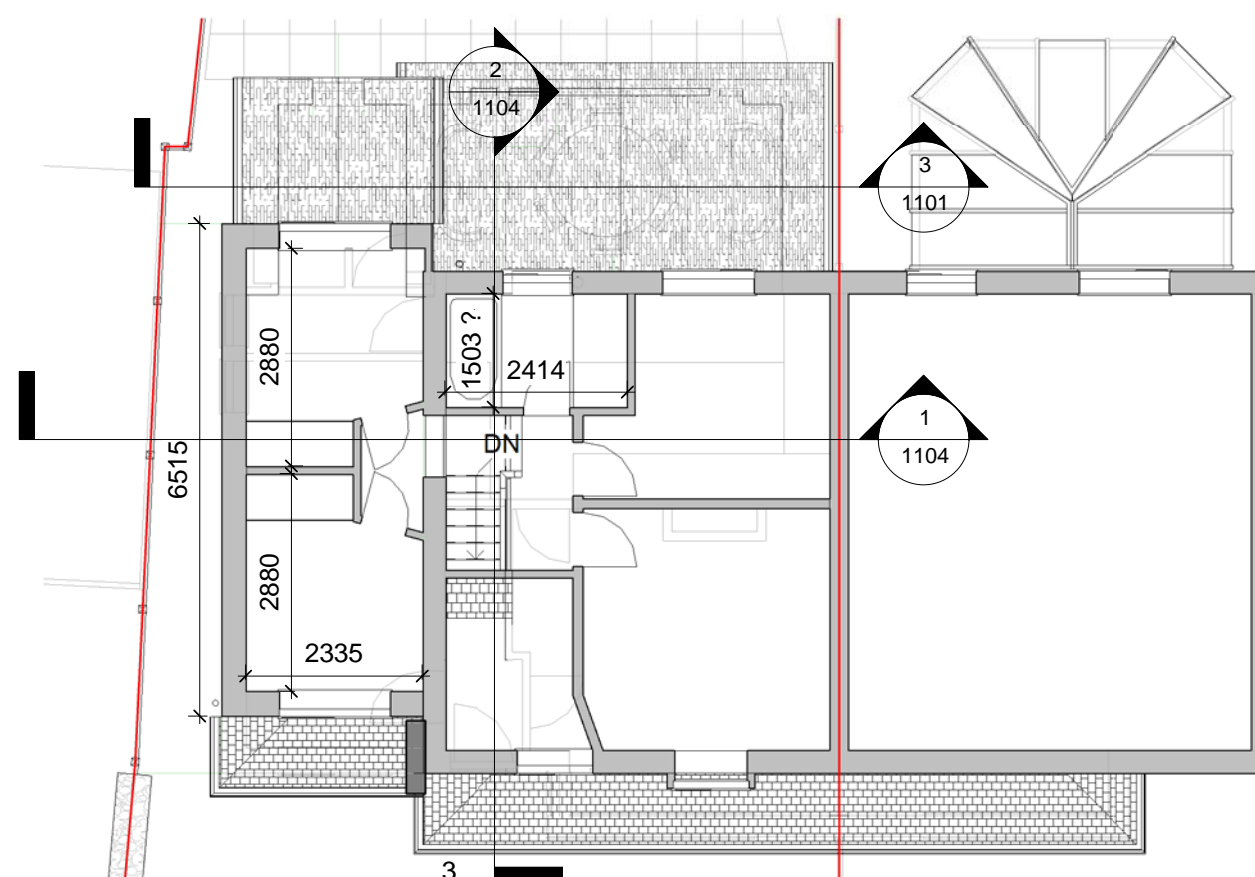

2 20 1st Floor
1 : 100

rev	description	initial	date
Job Name	Urmston Residence 204 Stanhope Drive Leeds, LS17 4LU		
Drawing Title	Floor Plans		
Status	Preliminary Proposal		
Sheet By	GJW	Scale at A3 - double scale at A1	1 : 100
Job Number	2004	Drawing Number	1101
		Issued Date	27/07/2020




Mob: 0771 898 6000
25 Crescent View
Alwoodley
Leeds
LS17 7QF
West Yorkshire


OWLarchitecture.com

THIS DRAWING AND CAD DATA THEREIN IS PROTECTED BY
COPYRIGHT
AND MUST NOT BE COPIED OR REPRODUCED
WITHOUT THE WRITTEN CONSENT OF
OWLarchitecture.com
©
NO DIMENSIONS ARE TO BE SCALED FROM THIS DRAWING.
USE FIGURED DIMENSIONS ONLY.
ALL DIMENSIONS AND SIZES ARE TO BE CHECKED ON SITE
AND ANY DISCREPANCIES REPORTED TO THE ARCHITECT
PRIOR TO INITIATION OF ANY WORKS.

2 3D View 1

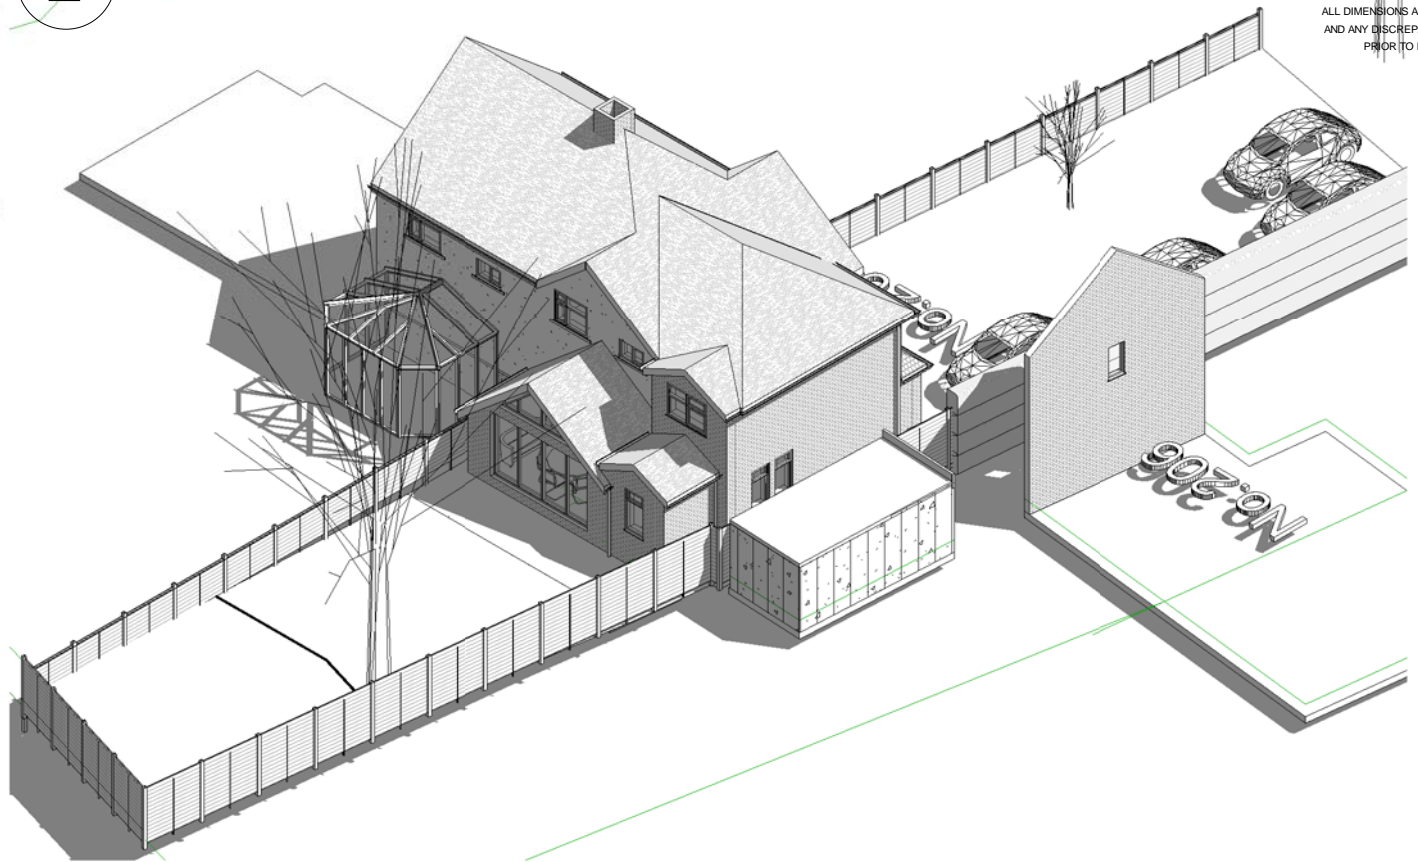

1 3D View 2

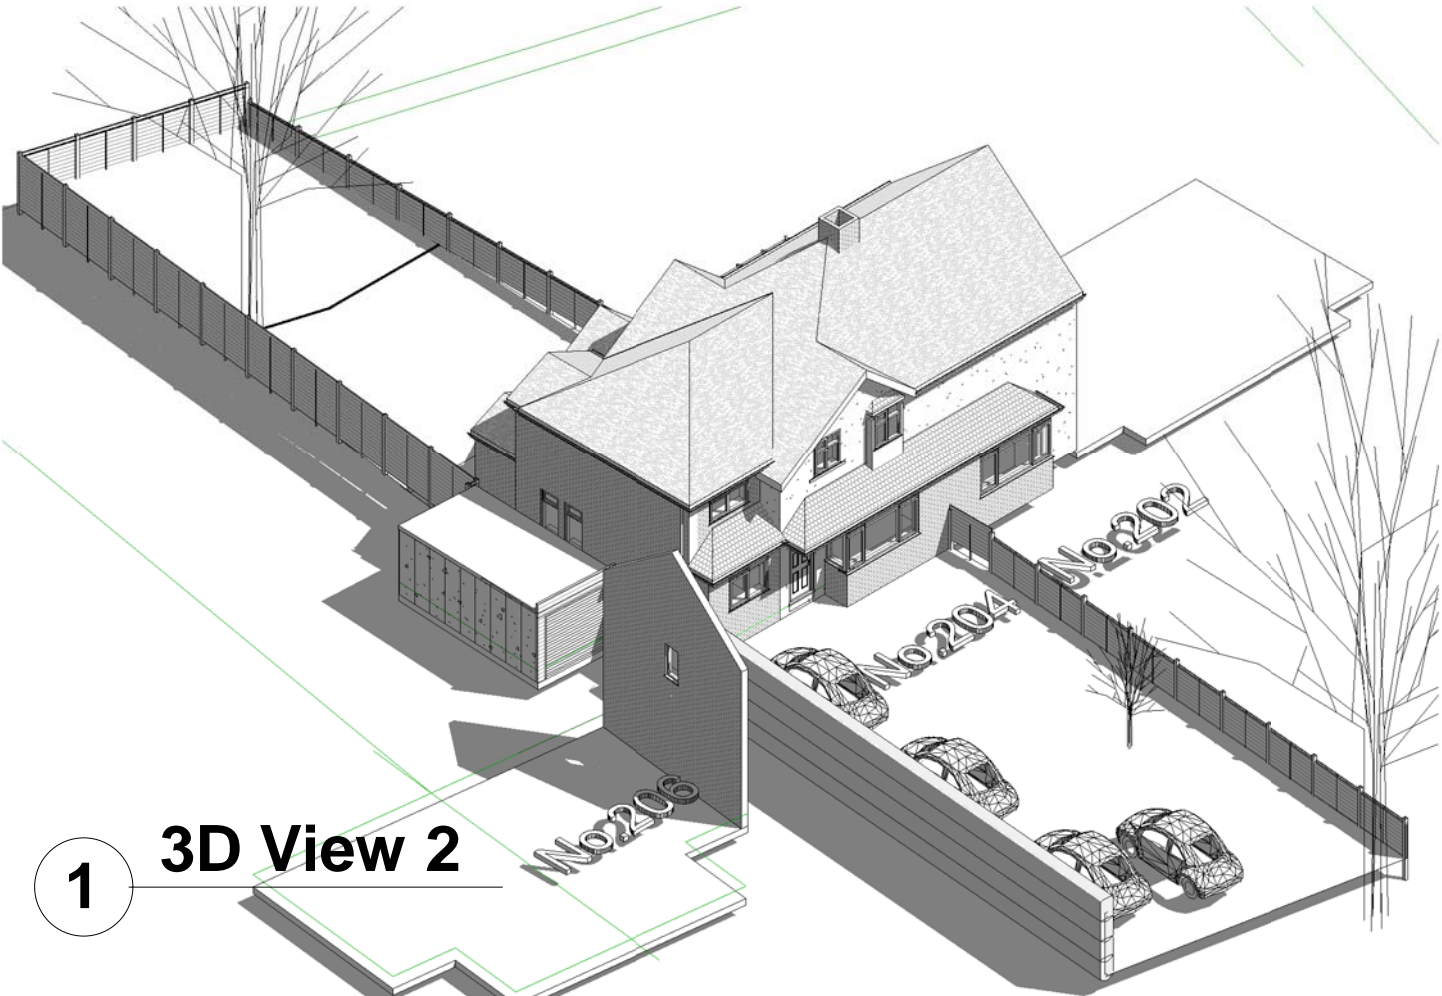

2
1104



4

Back Elevation



3

Front Elevation

1 : 100

No.204

No.202

1 : 100

No.202

No.204

rev	description	initial	date
Job Name			
Urmston Residence			
204 Stanhope Drive			
Leeds, LS17 4LU			
Drawing Title			
Front & Back Elevations			
Status			
Preliminary Proposal			
Sheet By		Scale at A3 - double scale at A1	
GJW		1 : 100	
Job Number	Drawing Number	Issued Date	
2004	1102	27/07/2020	



OWLarchitecture.com


Mob: 0771 898 6000

25 Crescent View
Alwoodley
Leeds
LS17 7QF
West Yorkshire

THIS DRAWING AND CAD DATA THEREIN IS PROTECTED BY
COPYRIGHT
AND MUST NOT BE COPIED OR REPRODUCED
WITHOUT THE WRITTEN CONSENT OF
OWLarchitecture.com
©
NO DIMENSIONS ARE TO BE SCALED FROM THIS DRAWING.
USE FIGURED DIMENSIONS ONLY.
ALL DIMENSIONS AND SIZES ARE TO BE CHECKED ON SITE
AND ANY DISCREPANCIES REPORTED TO THE ARCHITECT
PRIOR TO INITIATION OF ANY WORKS.


2 Right Elevation

1 : 100

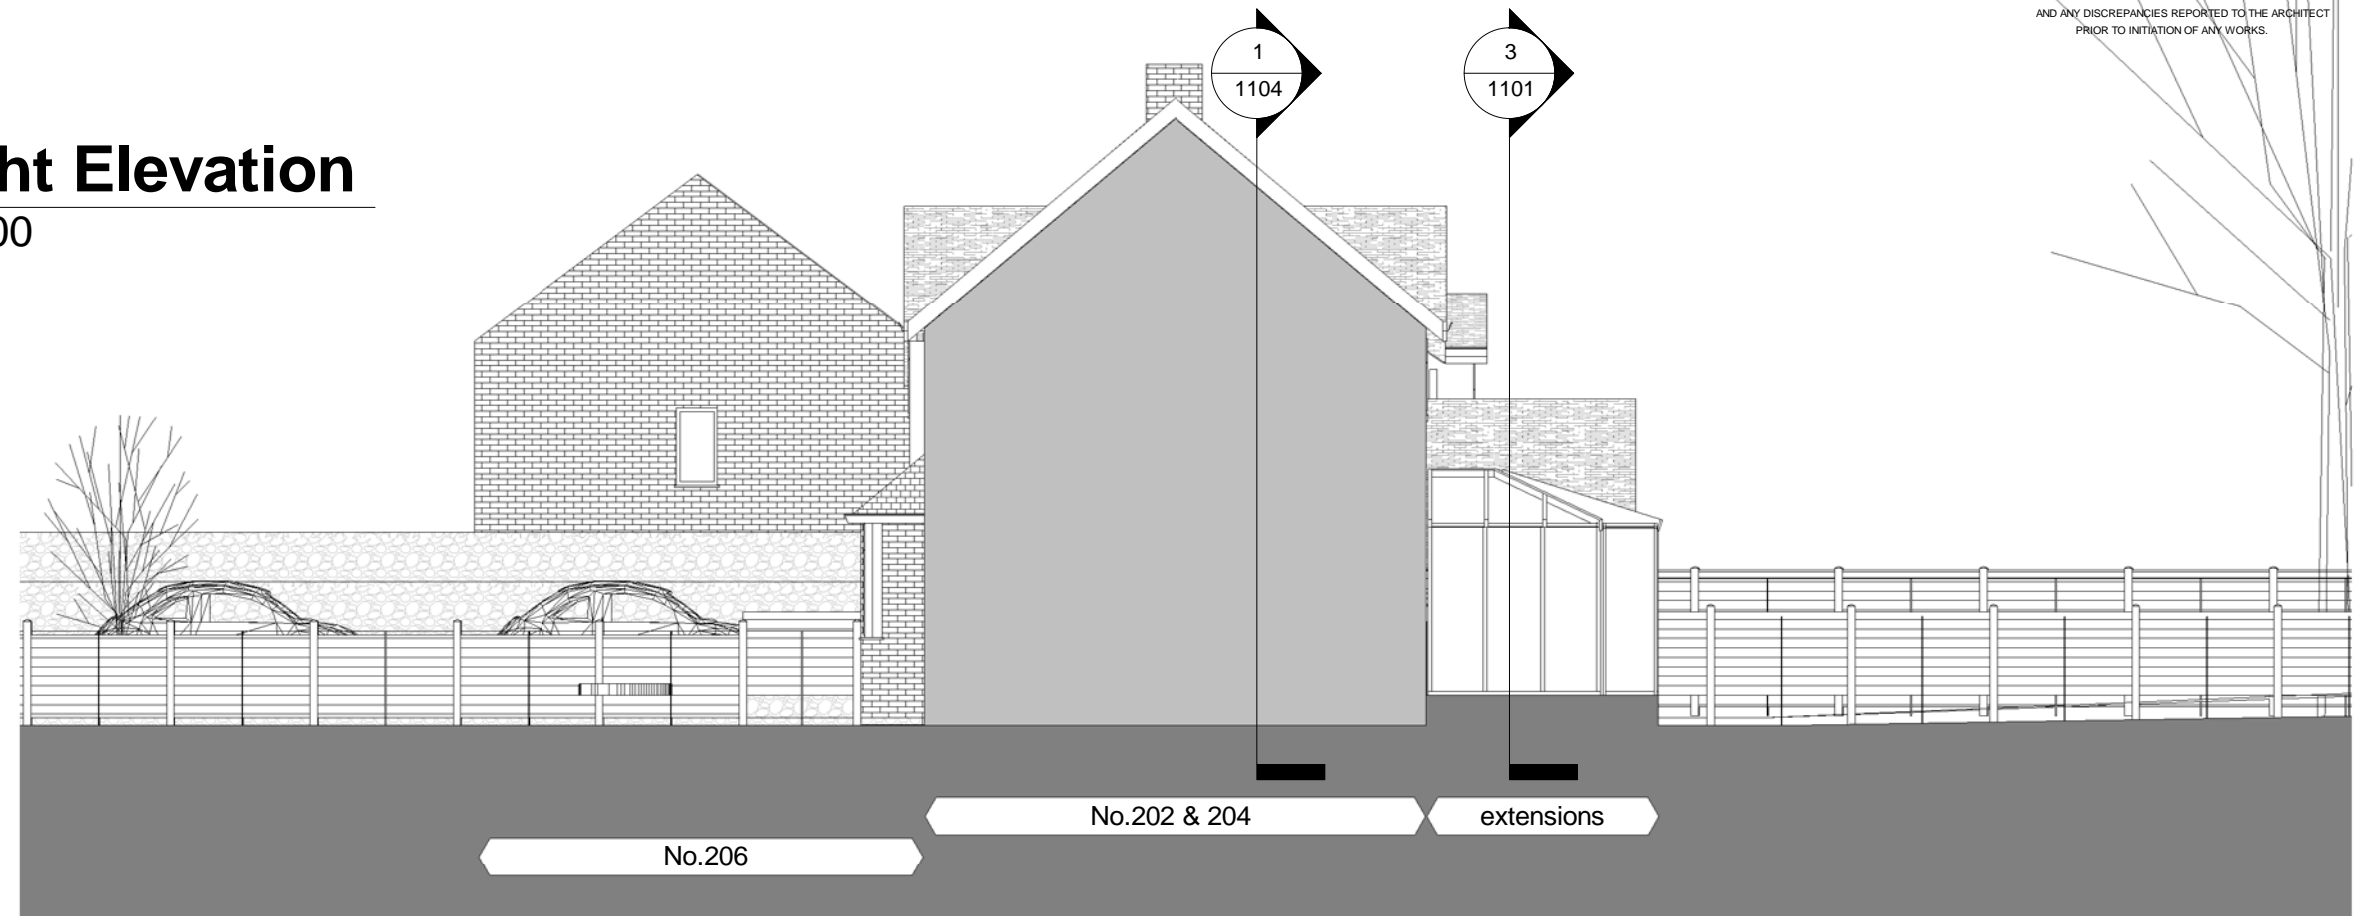

1 Left Elevation

1 : 100

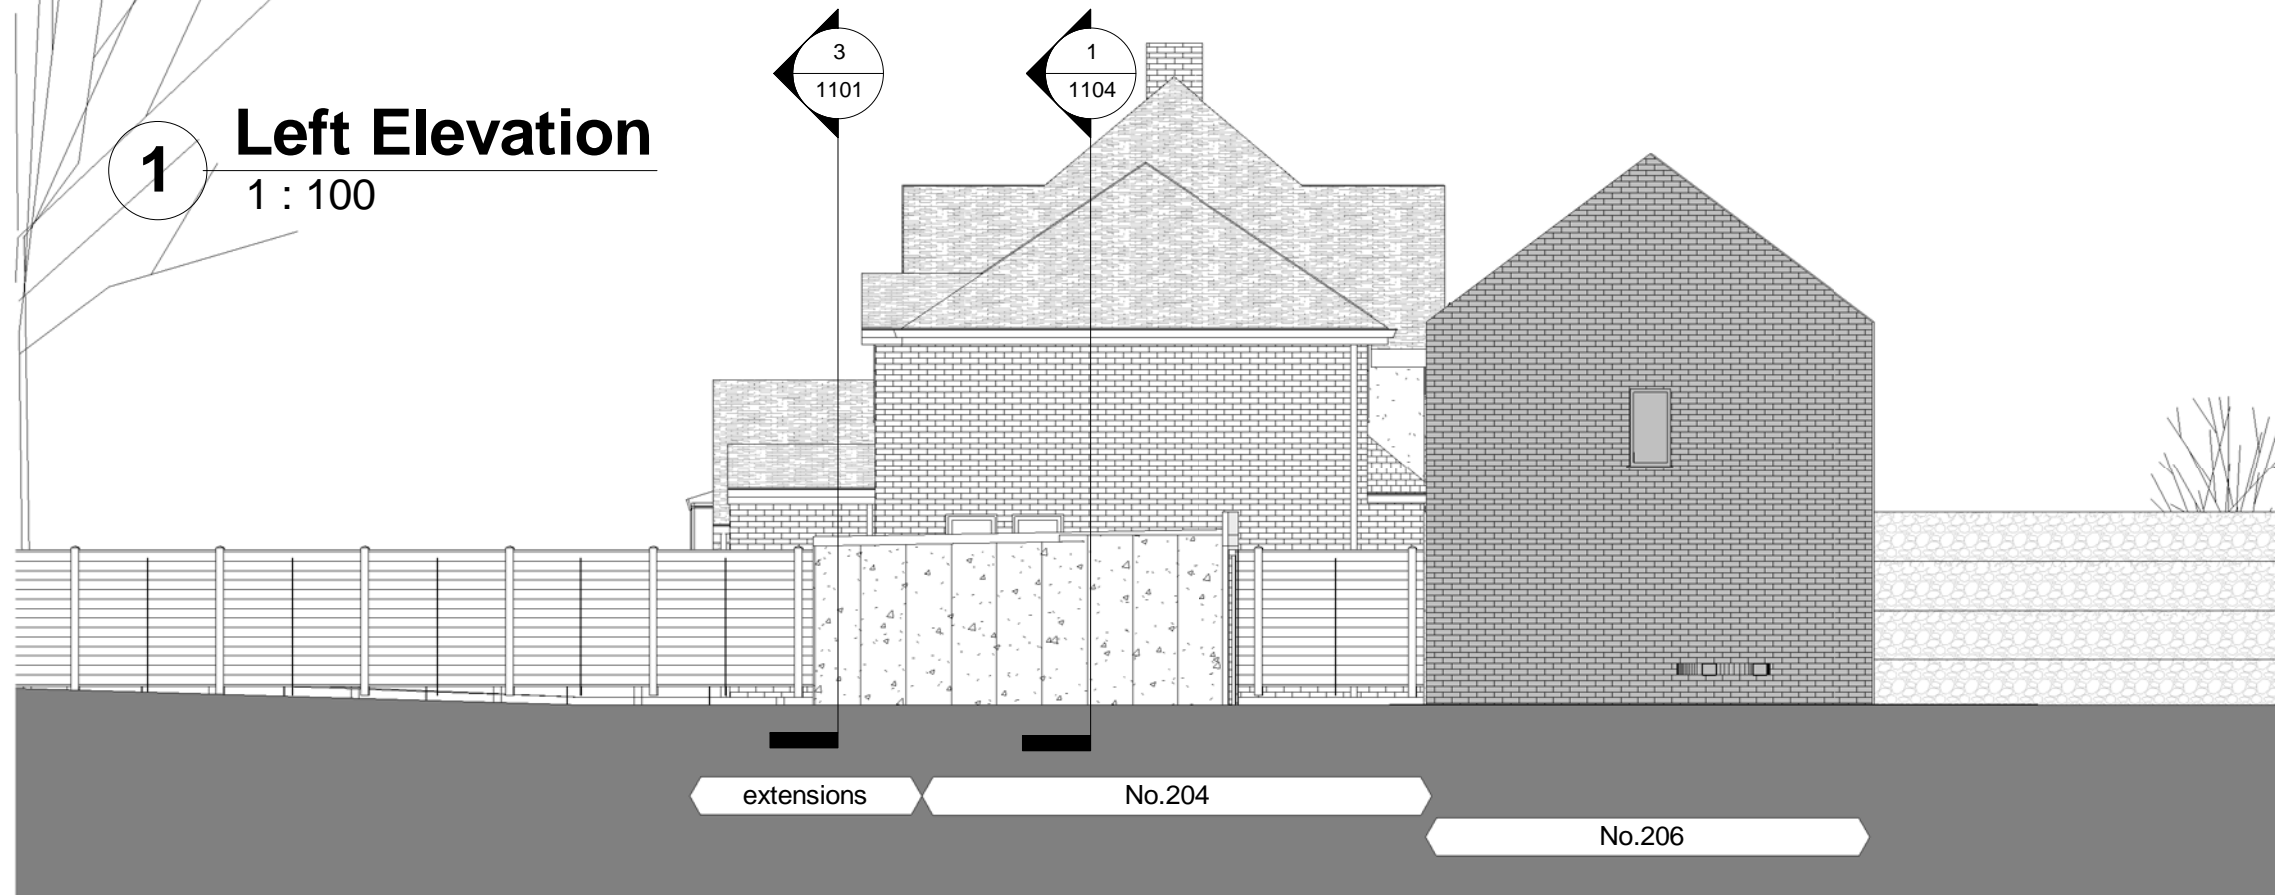


rev	description	initial	date
Job Name			
Urmston Residence			
204 Stanhope Drive			
Leeds, LS17 4LU			
Drawing Title			
Side Elevations			
Status			
Preliminary Proposal			
Sheet By		Scale at A3 - double scale at A1	
GJW		1 : 100	
Job Number	Drawing Number	Issued Date	
2004	1103	27/07/2020	



OWLarchitecture.com

Mob: 0771 898 6000

25 Crescent View
Alwoodley
Leeds
LS17 7QF
West Yorkshire

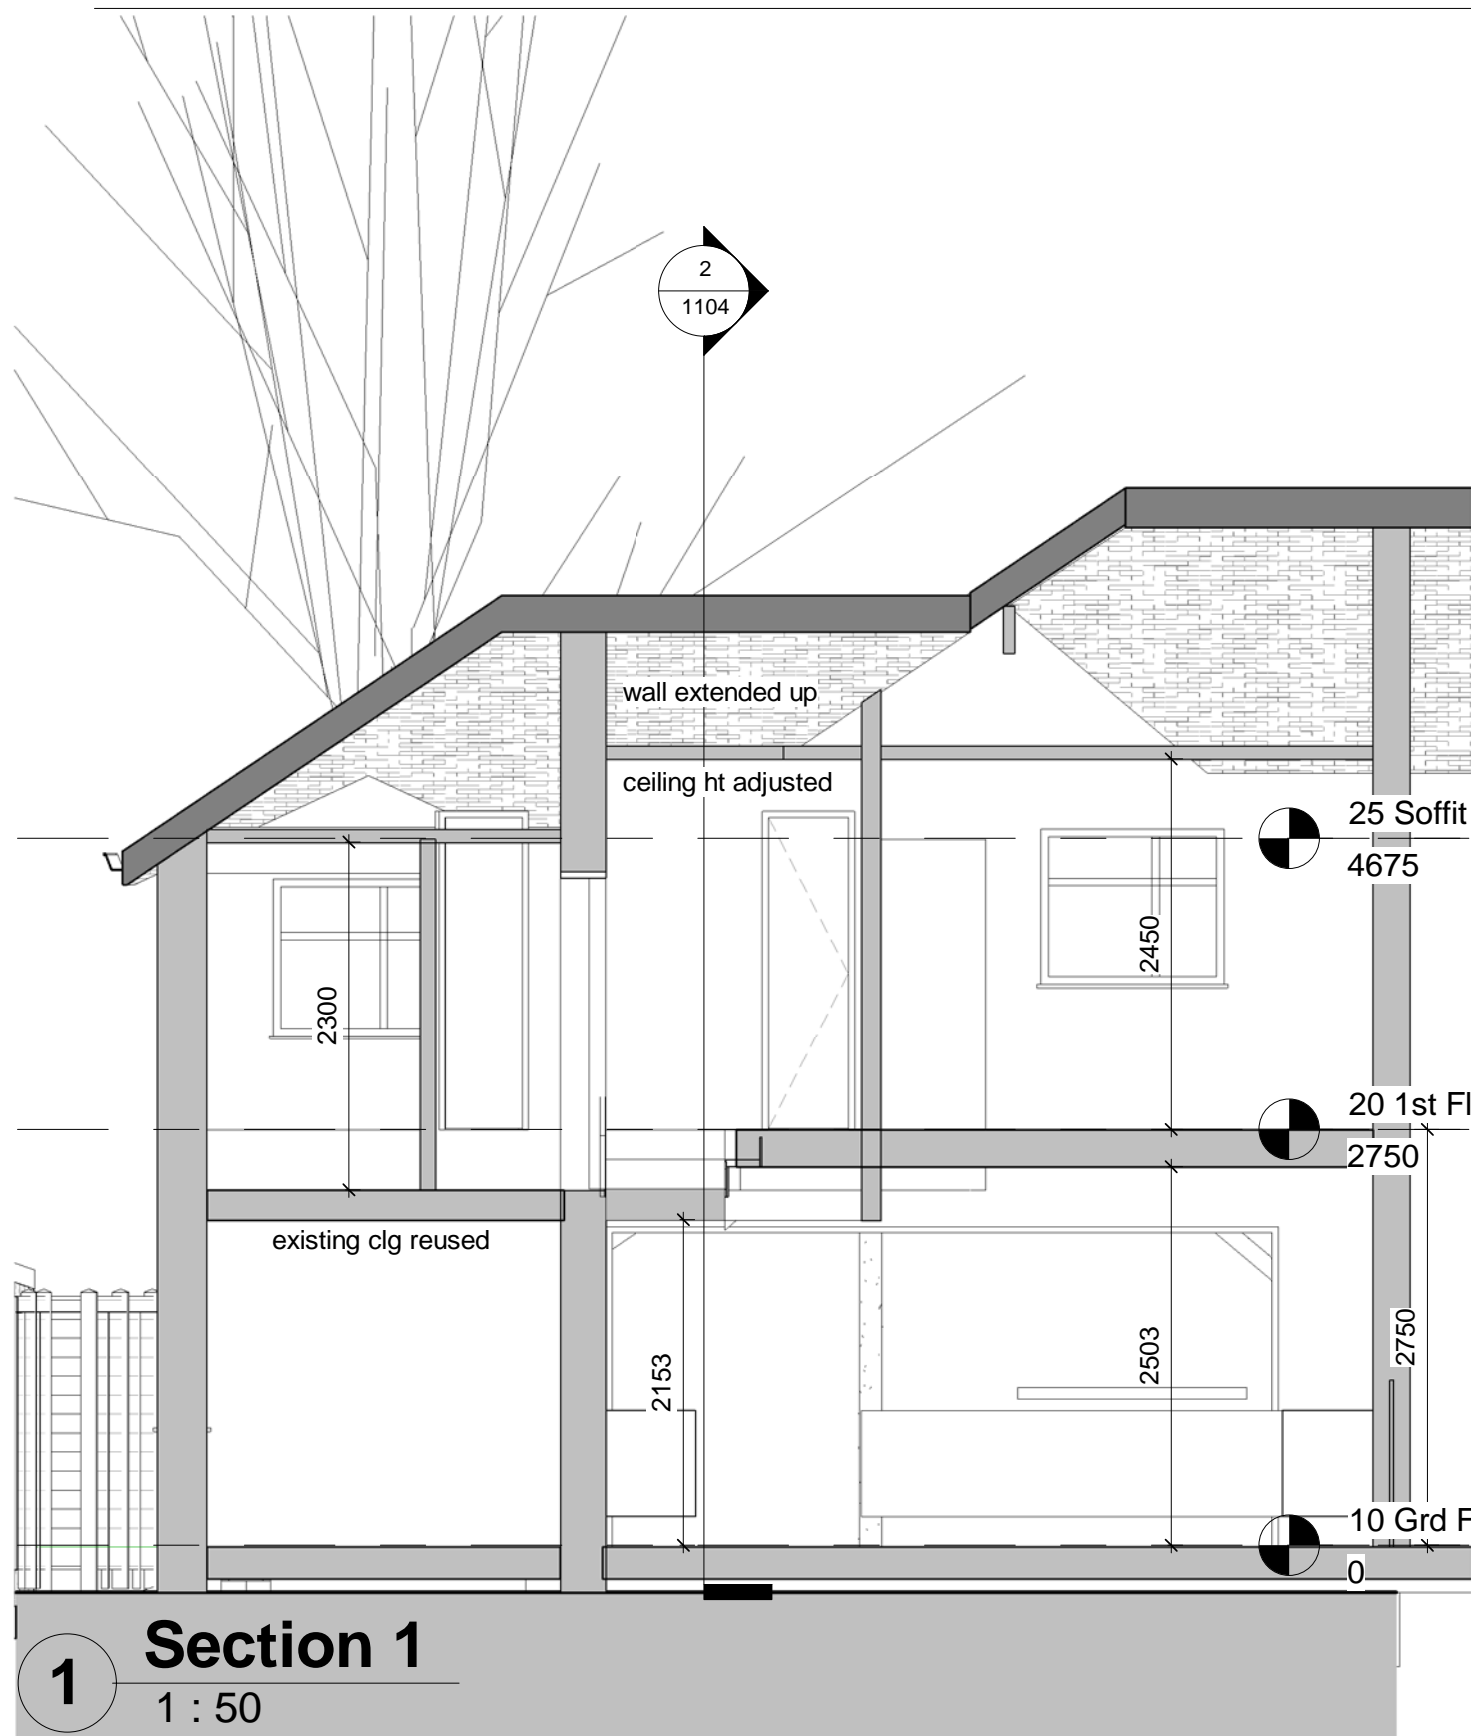

THIS DRAWING AND CAD DATA THEREIN IS PROTECTED BY
COPYRIGHT
AND MUST NOT BE COPIED OR REPRODUCED
WITHOUT THE WRITTEN CONSENT OF
OwlArchitecture.com

NO DIMENSIONS ARE TO BE SCALED FROM THIS DRAWING.
USE FIGURED DIMENSIONS ONLY.
ALL DIMENSIONS AND SIZES ARE TO BE CHECKED ON SITE
AND ANY DISCREPANCIES REPORTED TO THE ARCHITECT
PRIOR TO INITIATION OF ANY WORKS.

No

Job Name
Urmston Residence
204 Stanhope Drive
Leeds, LS17 4LU
Drawing Title
Sections

Status
Preliminary Proposal

Sheet By
GJW
Scale at A3 - double scale at A1
1 : 50

Job Number
2004
Drawing Number
1104
Issued Date
27/07/2020



OWLarchitecture.com

Mob 0771 898 6000

25 Crescent View
Alwoodley
Leeds
LS17 7QF
West Yorkshire