




Drawings List (A3 Size)		
Sheet Number	Sheet Name	Scale
1300	Location Plan	1:1250
1301	Block Plan	1:333
1302	Floor Plan & Elevations	1:200/1:100
1303	Floor Plan Detail	1:100
1304	Floor Plan Furnished	1:71
1305	3D See Through Roof	NTS
1306	3D External	NTS
1307	3D Internal	NTS
1308	Sections	1:100
1309	3D views from South	NTS


THIS DRAWING AND ANY DATA THEREIN IS PROTECTED BY COPYRIGHT.
NO PART OF THIS DRAWING IS TO BE COPIED OR REPRODUCED WITHOUT THE WRITTEN CONSENT OF OWL architecture.com
©
NO DIMENSIONS ARE TO BE TAKEN FROM THIS DRAWING. USE FIGURED DIMENSIONS ONLY.
ALL DIMENSIONS AND SIZES ARE TO BE CHECKED ON SITE AND ANY DISCREPANCIES REPORTED TO THE ARCHITECT PRIOR TO INITIATION OF ANY WORKS.

rev	description	initial	date
Job Name The New Fredas Pre School Behind Swimming Pool Giggleswick			
Drawing Title Location Plan			
Status Planning App2. + Ramps			
Sheet By GJW		Scale at A3 - double scale at A1 1 : 1250	
Job Number 2006	Drawing Number 1300	Issued Date 23/10/2020	



Mob: 0771 898 6000
25 Crescent View
Alwoodley
Leeds
LS17 7QF
West Yorkshire
OWL architecture.com

proposed facility - to be confirmed gross external floor area 278m2

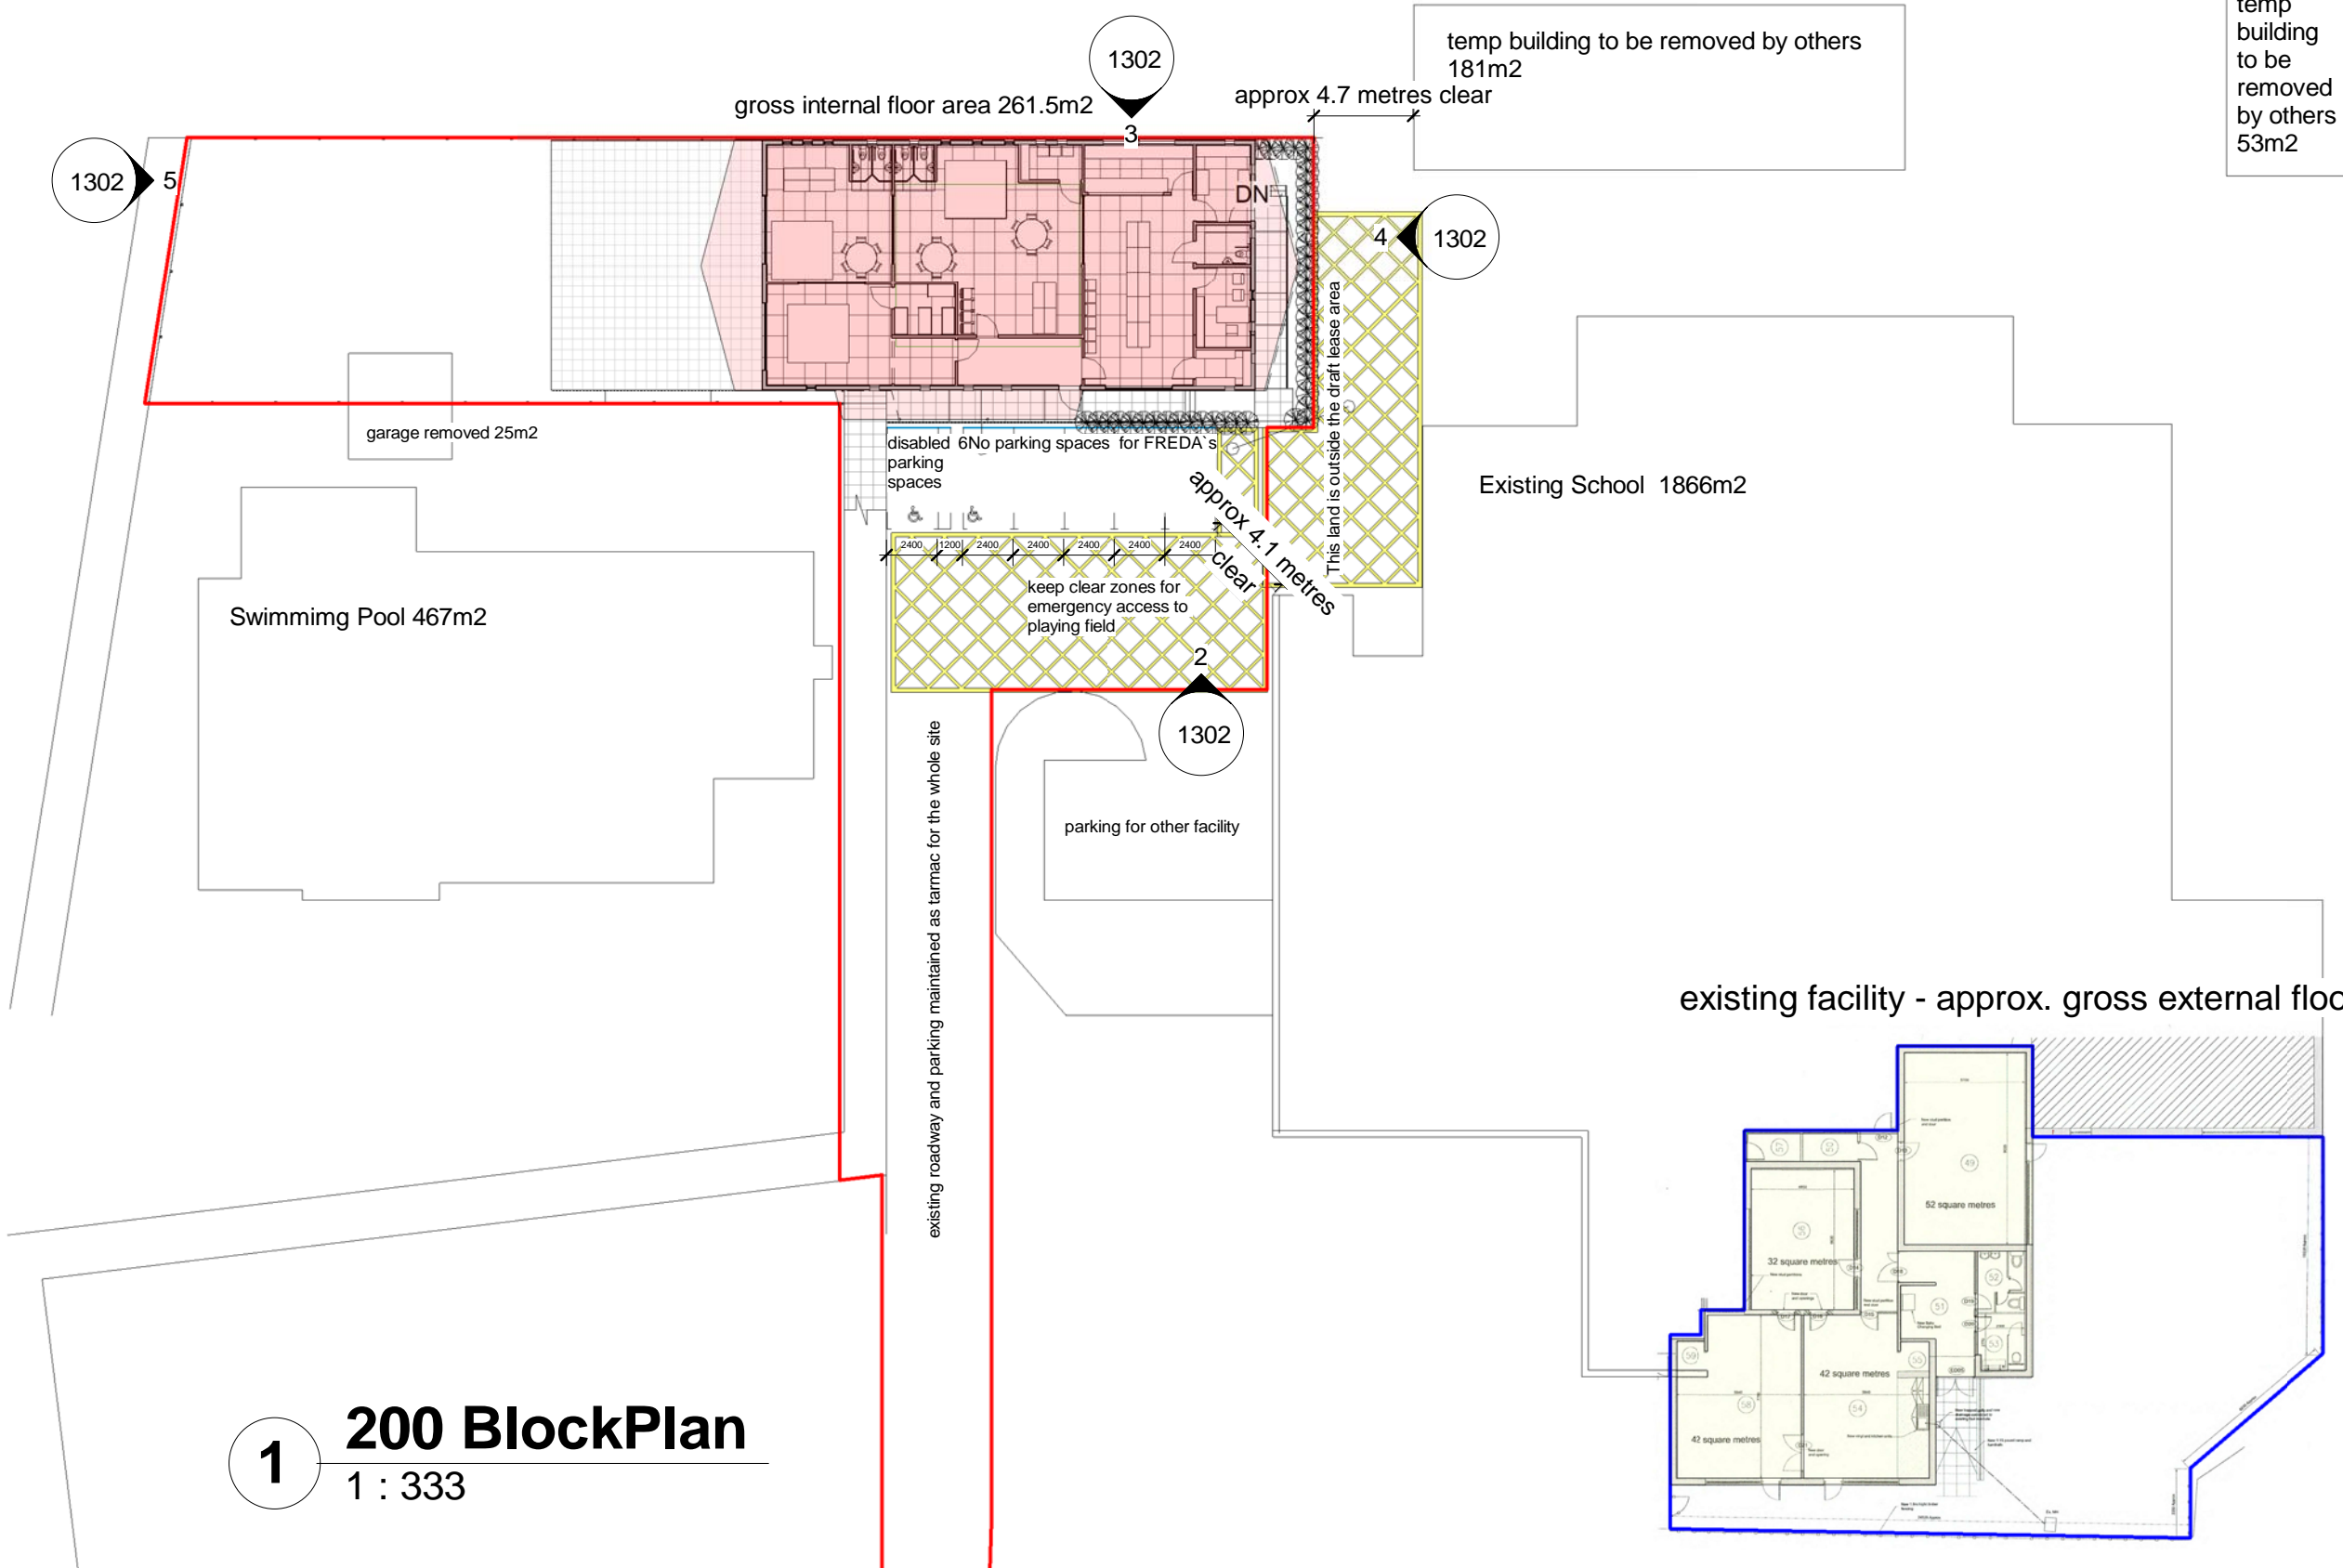

rev	description	initial	date
Job Name	The New Fredas Pre School Behind Swimming Pool Giggleswick		
Drawing Title	Block Plan		
Status	Planning App2. + Ramps		
Sheet By	GJW	Scale at A3 - double scale at A1	1 : 333
Job Number	2006	Drawing Number	1301
		Issued Date	23/10/2020



Mob: 0771 898 6000
25 Crescent View
Alwoodley
Leeds
LS17 7QF
West Yorkshire

OWLarchitecture.com

3 Back Elevation

1 : 200



2 Front Elevation

1 : 200



4 Right Elevation


1 : 200

NO DIMENSIONS ARE TO BE SCALED FROM THIS DRAWING.
USE FIGURED DIMENSIONS ONLY.
ALL DIMENSIONS AND SIZES ARE TO BE CHECKED ON SITE
AND ANY DISCREPANCIES REPORTED TO THE ARCHITECT
PRIOR TO INITIATION OF ANY WORKS.



5 Left Elevation

1 : 200

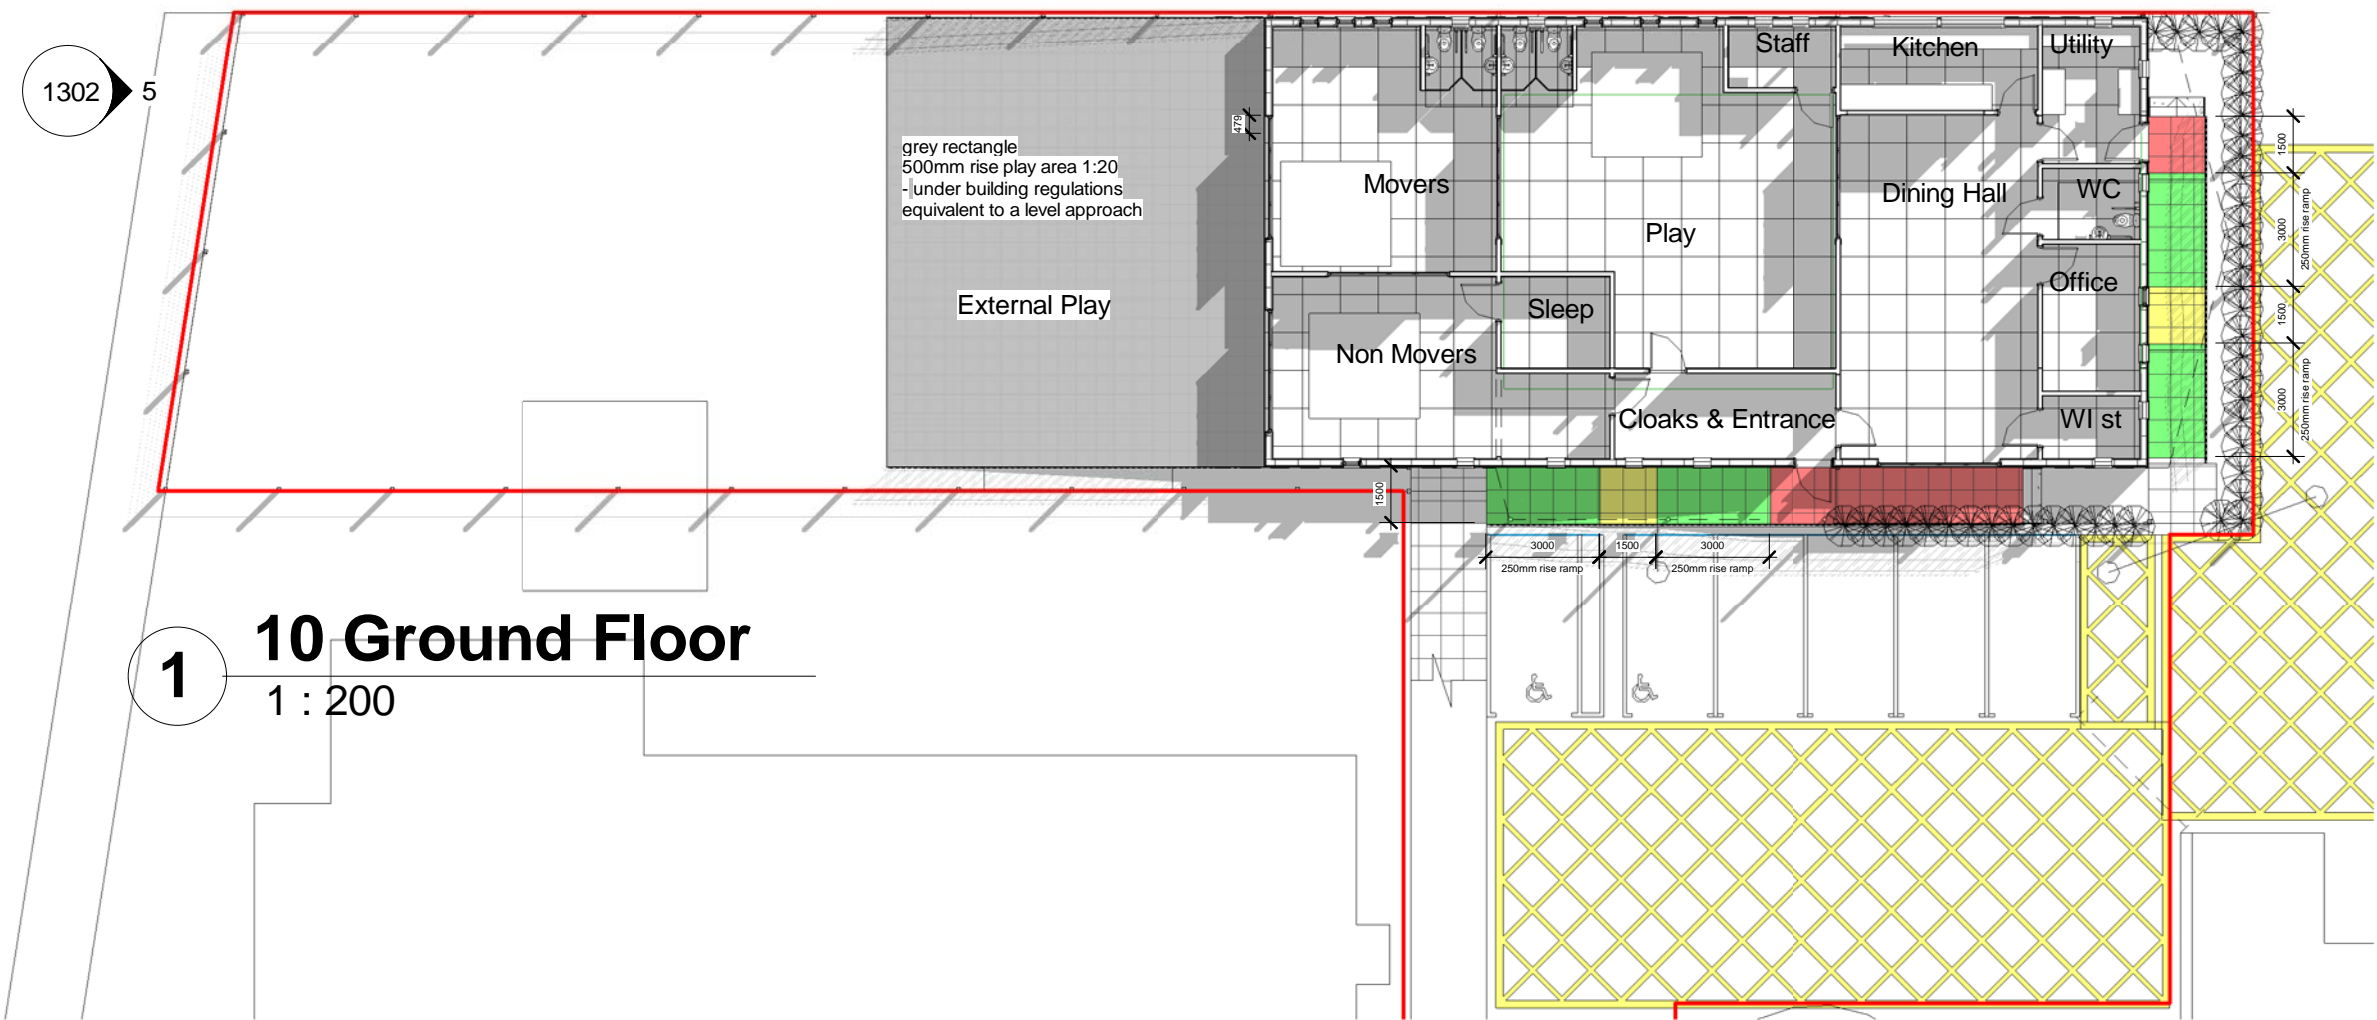

4 1302

rev description initial date

Job Name
The New Fredas Pre School
Behind Swimming Pool
Giggleswick

Drawing Title
Floor Plan & Elevations

Status
Planning App2. + Ramps

Sheet By
GJW

Scale at A3 - double scale at A1
1 : 200

Job Number
2006


Drawing Number
1302

Issued Date
23/10/2020

Mob: 0771 898 6000

25 Crescent View
Alwoodley
Leeds
LS17 7QF
West Yorkshire

OWL architecture.com

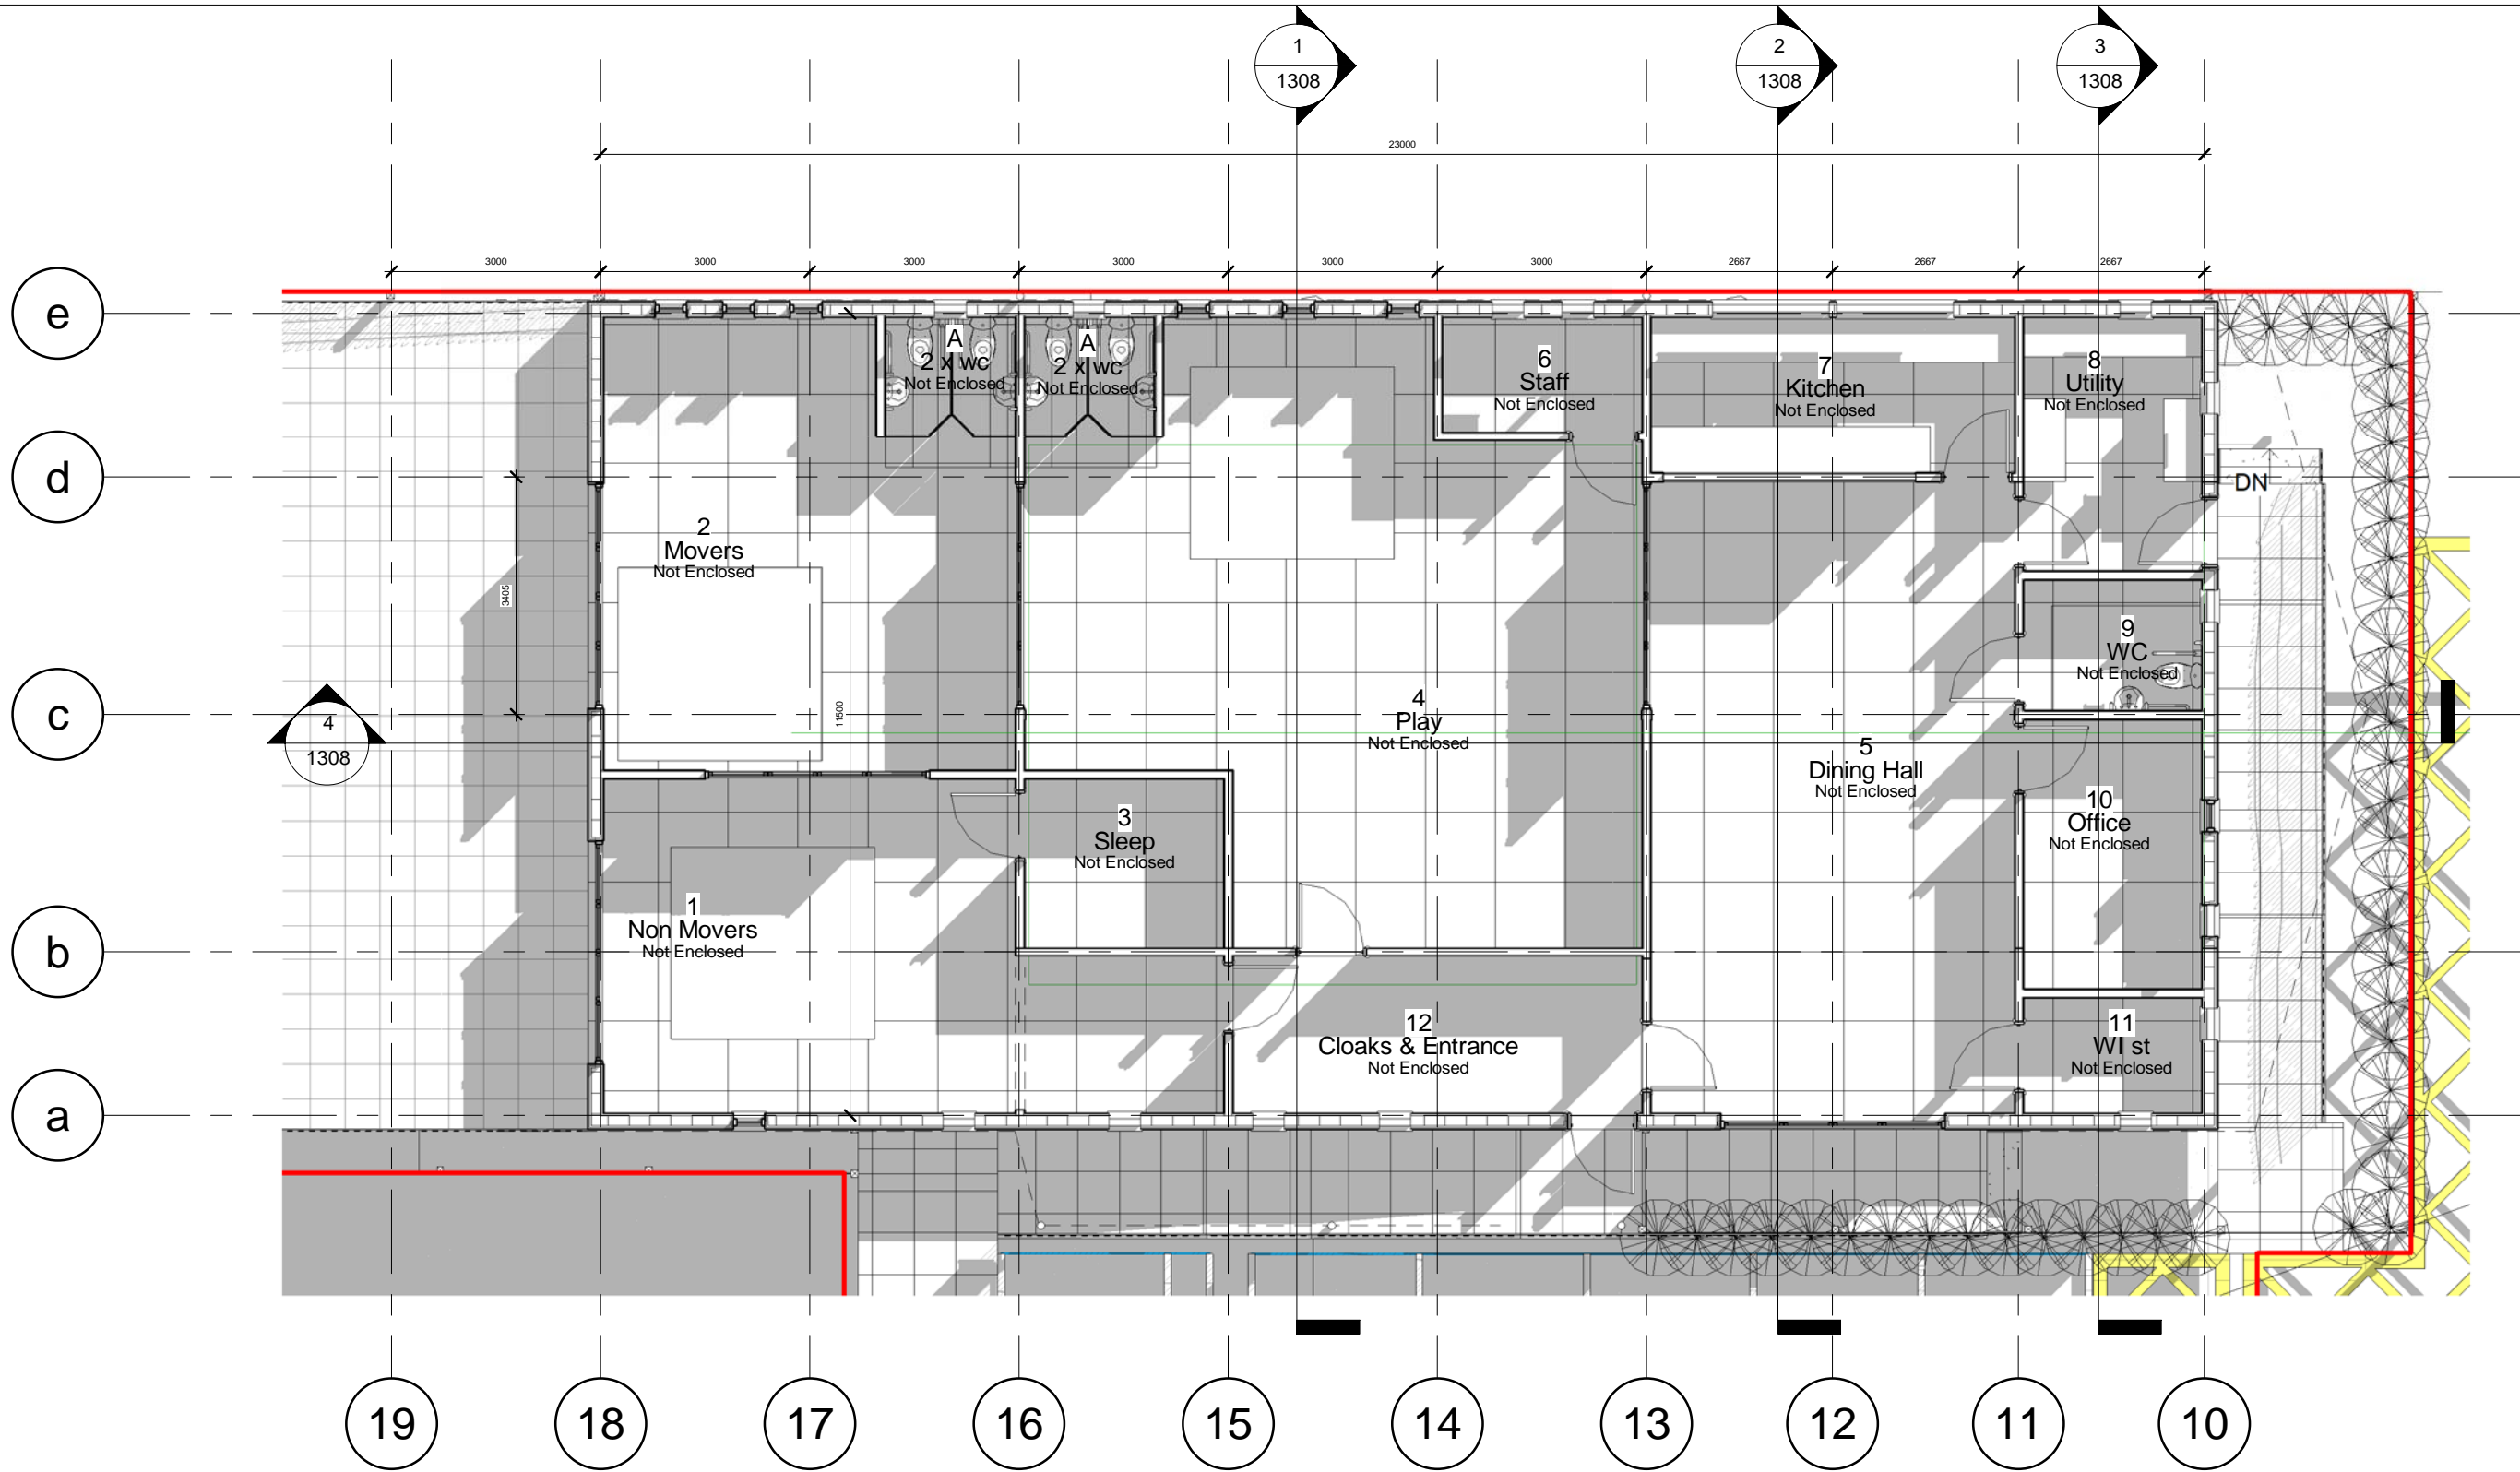


1 10 Ground Floor Detail
1 : 100

THIS DRAWING AND CAD DATA THEREIN IS PROTECTED BY
COPYRIGHT
AND MUST NOT BE COPIED OR REPRODUCED
WITHOUT THE WRITTEN CONSENT OF
OWLarchitecture.com
©
NO DIMENSIONS ARE TO BE SCALED FROM THIS DRAWING.
USE FIGURED DIMENSIONS ONLY.
ALL DIMENSIONS AND SIZES ARE TO BE CHECKED ON SITE
AND ANY DISCREPANCIES REPORTED TO THE ARCHITECT
PRIOR TO INITIATION OF ANY WORKS.

No
Job Name
The New Fredas Pre School
Behind Swimming Pool
Giggleswick
Drawing Title
Floor Plan Detail

Status
Planning App2. + Ramps
Sheet By
GJW
Job Number
2006
Scale at A3 - double scale at A1
1 : 100
Drawing Number
1303
Issued Date
23/10/2020

Mob 0771 898 6000
25 Crescent View
Alwoodley
Leeds
LS17 7QF
West Yorkshire
OWLarchitecture.com

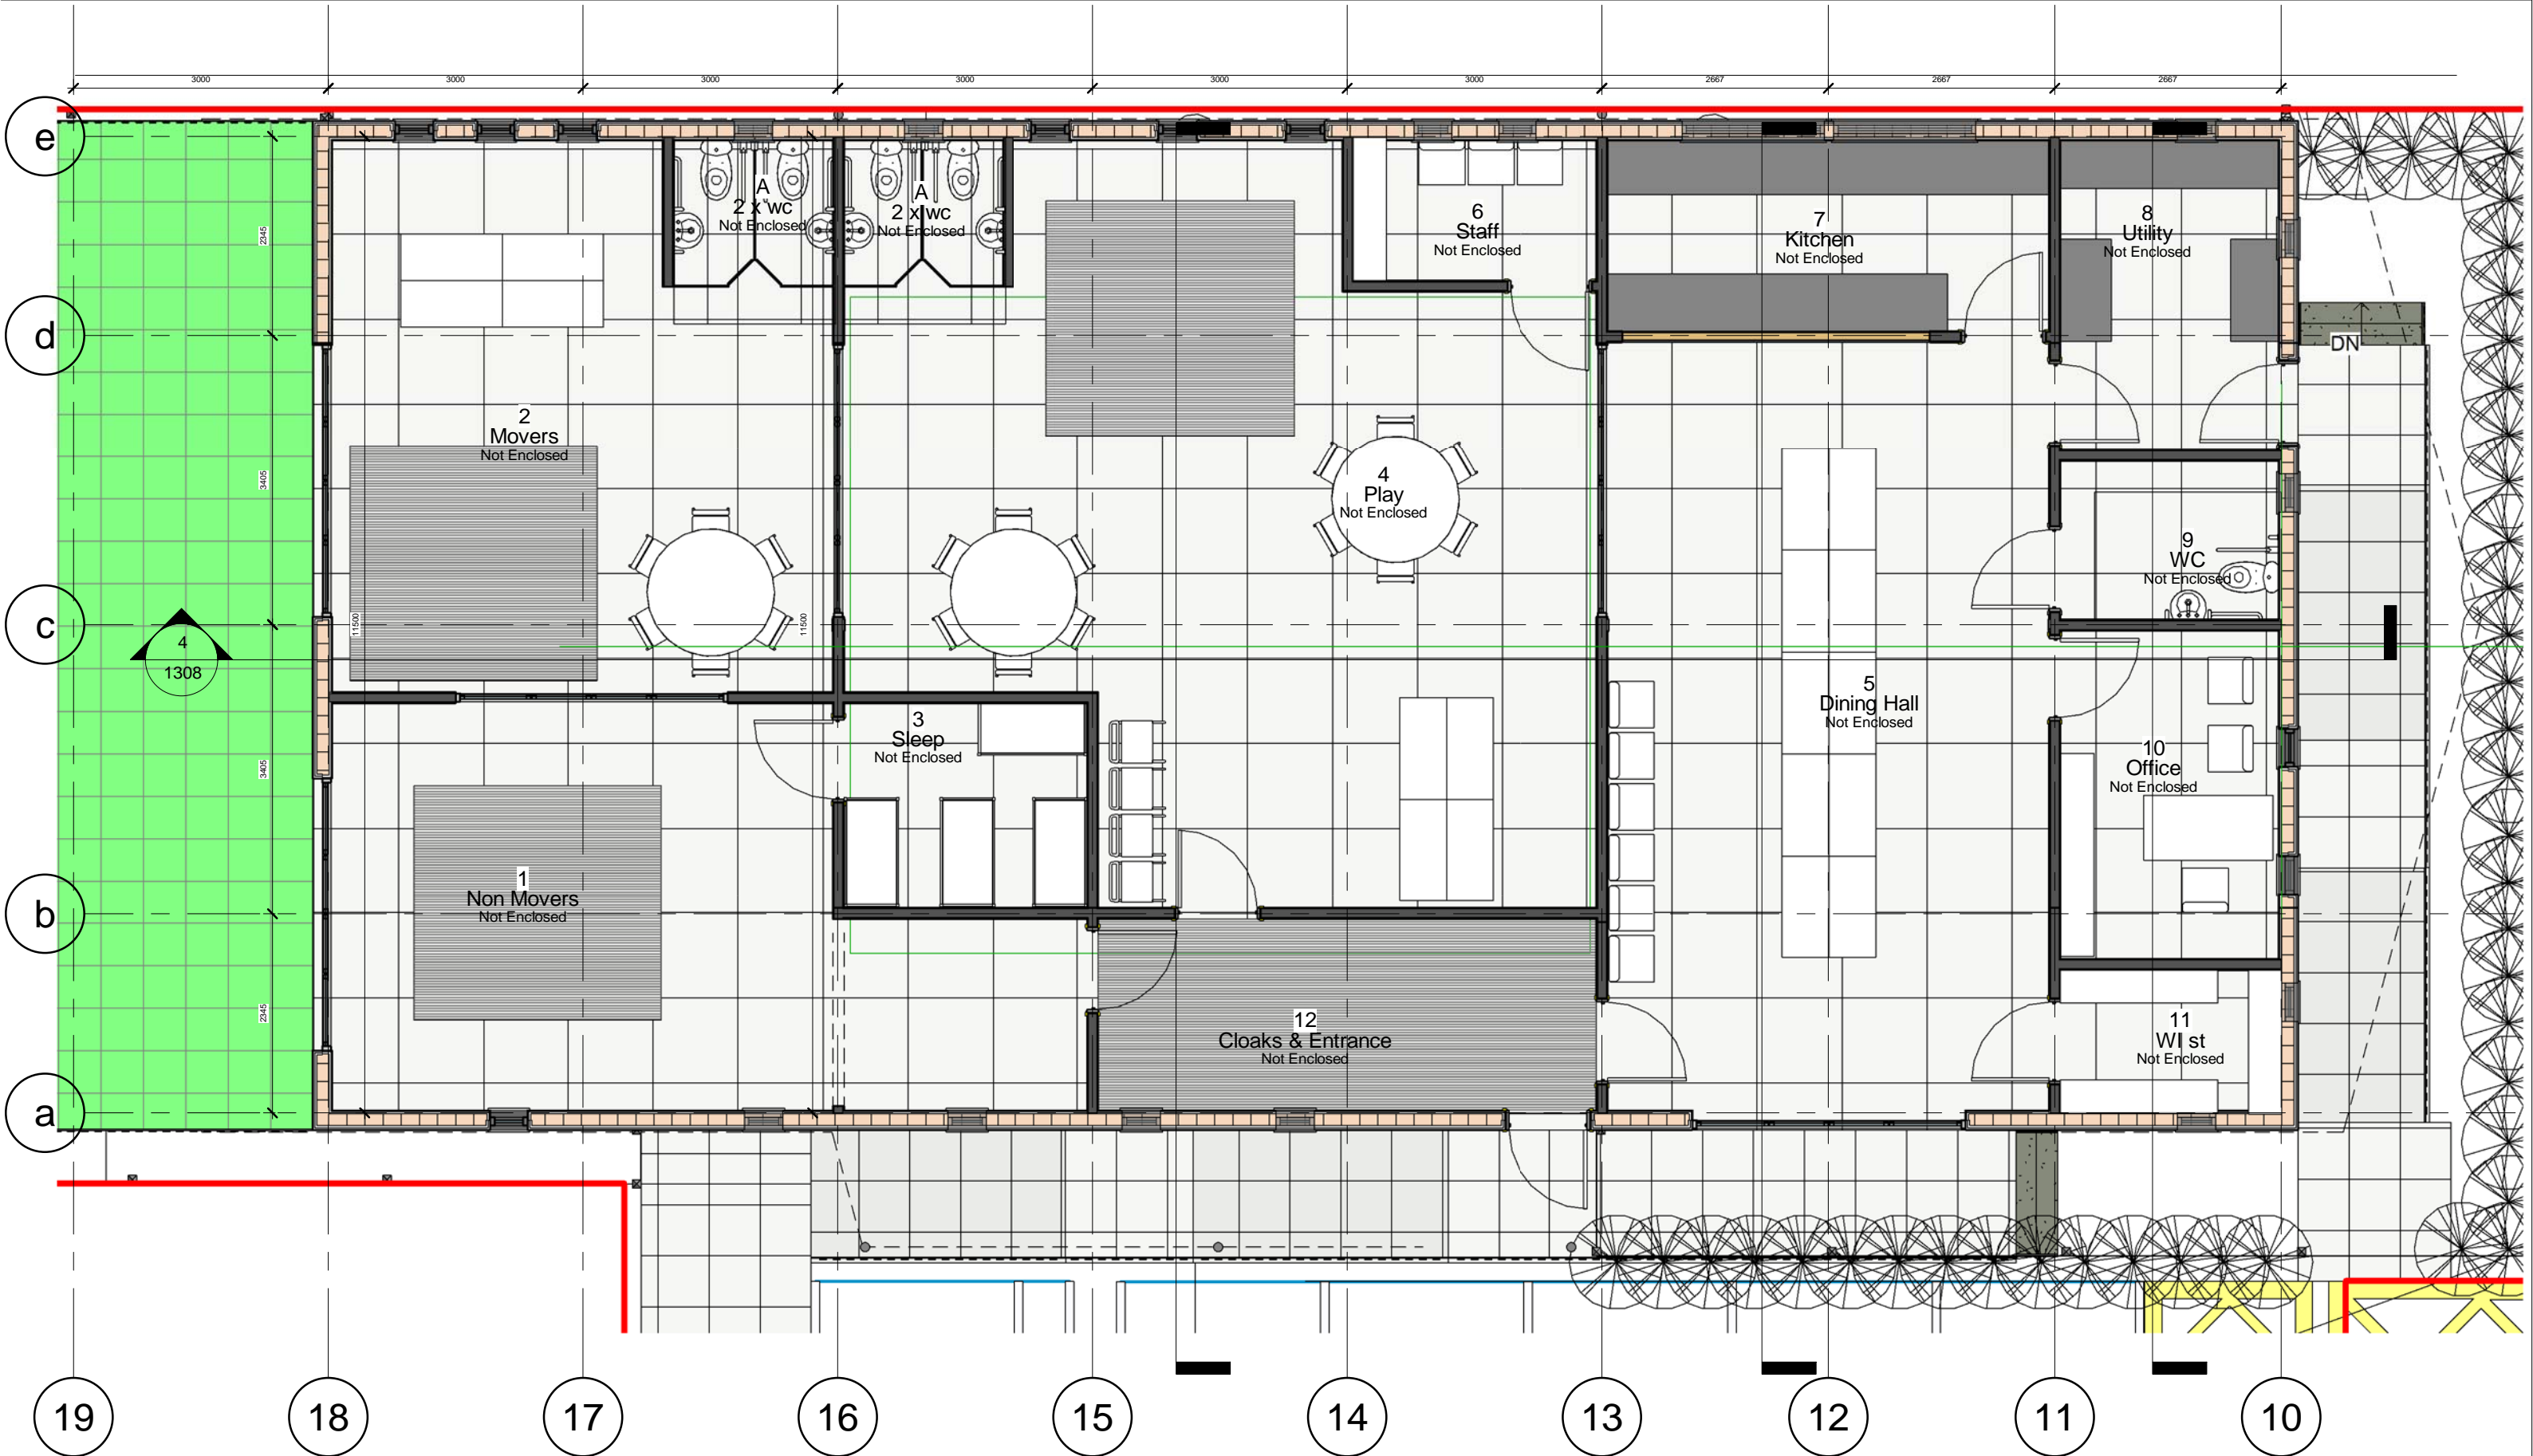

THIS DRAWING AND CAD DATA THEREIN IS PROTECTED BY
COPYRIGHT
AND MUST NOT BE COPIED OR REPRODUCED
WITHOUT THE WRITTEN CONSENT OF
OWLarchitecture.com

NO DIMENSIONS ARE TO BE SCALED FROM THIS DRAWING.
USE FIGURED DIMENSIONS ONLY.
ALL DIMENSIONS AND SIZES ARE TO BE CHECKED ON SITE
AND ANY DISCREPANCIES REPORTED TO THE ARCHITECT
PRIOR TO INITIATION OF ANY WORKS.

1

10 Ground Floor Furnished

1 : 71

No

Job Name

The New Fredas Pre School
Behind Swimming Pool
Giggleswick

Drawing Title

Floor Plan Furnished

Status

Planning App2. + Ramps

Sheet By

GJW

Scale at A3 - double scale at A1

1 : 71

Job Number

2006

Drawing Number

1304

Issued Date

23/10/2020



OWLarchitecture.com

Mob 0771 898 6000

25 Crescent View
Alwoodley
Leeds
LS17 7QF
West Yorkshire

1

3D See Through Roof

NB Not all internal walls shown to full height

<https://www.kingspan.com/gb/en-gb/products/structural-insulated-panels/tek/kingspan-tek-building-system>

Primary construction for walls and Roof is SIPS panels

https://www.youtube.com/watch?v=KSp1ukgDa5c&feature=emb_rel_end

<https://www.youtube.com/watch?v=nMy-ZB3j-Kw>

Sample GRP Main Roof



eg. Topseal Harrogate - <https://www.topseal.co.uk/>

Lead roll detail used to spit roof into 3 areas approx 100m2 each.




Sample Polycarbonate Gable Glazing eg. Marlon Clickfix 1040

<https://www.brettmartin.com/en-gb/daylight-systems/products/panel-glazing/marlon-clickfix-1040.aspx>



Colour	LT	SHGC	SC
Clear	52%	0.42	0.48
Clear (g)	52%	0.42	0.48
Pearlescent	44%	0.28	0.32
Green (g)	43%	0.34	0.39
Blue (g)	15%	0.40	0.46
Red (g)	16%	0.43	0.49

 

rev	description	initial	date
Job Name	The New Fredas Pre School Behind Swimming Pool Giggleswick		
Drawing Title	3D See Through Roof		
Status	Planning App2. + Ramps		
Sheet By	GJW		
Job Number	Drawing Number	Issued Date	
2006	1305	23/10/2020	



Mob: 0771 898 6000
25 Crescent View
Alwoodley
Leeds
LS17 7QF
West Yorkshire

OWLarchitecture.com

Cladding Board such as Dura Resist

THIS DRAWING AND CAD DATA THEREIN IS PROTECTED BY
COPYRIGHT
AND MUST NOT BE COPIED OR REPRODUCED
WITHOUT THE WRITTEN CONSENT OF
OWLarchitecture.com
©
NO DIMENSIONS ARE TO BE SCALED FROM THIS DRAWING.
USE FIGURED DIMENSIONS ONLY.
ALL DIMENSIONS AND SIZES ARE TO BE CHECKED ON SITE
AND ANY DISCREPANCIES REPORTED TO THE ARCHITECT
PRIOR TO INITIATION OF ANY WORKS.




Colour: Weathered Cedar

2 3D View 2



<https://www.duracomposites.com/cladding/composite-cladding/dura-cladding-resist/>

3 3D View 3

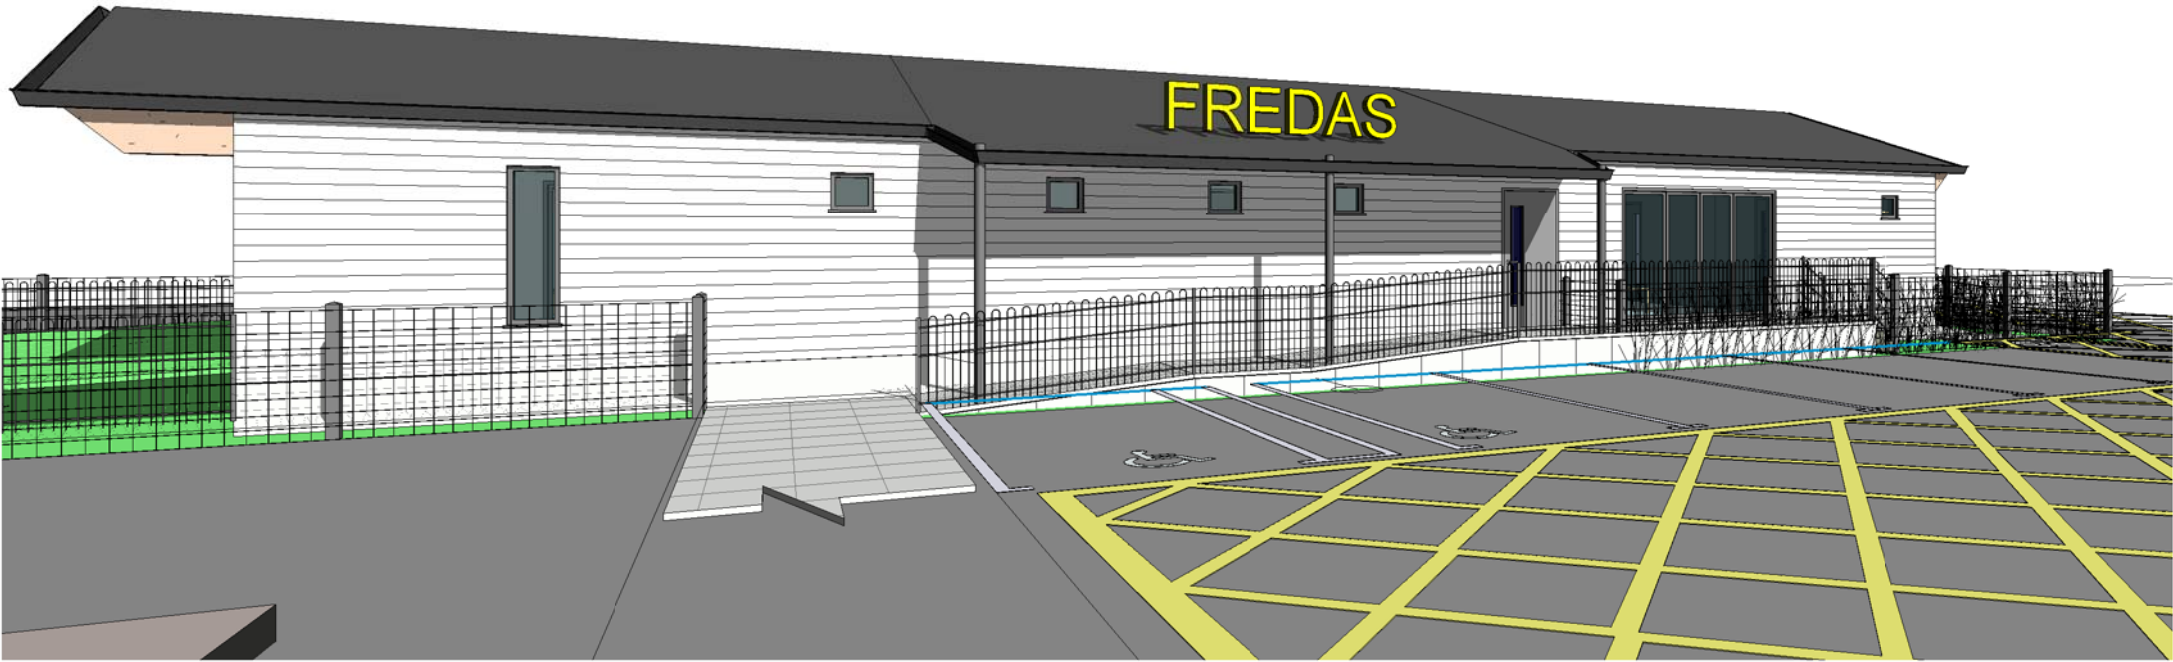

rev description initial date
Job Name
The New Fredas Pre School
Behind Swimming Pool
Giggleswick
Drawing Title
3D External

Status
Planning App2. + Ramps

Sheet By GJW Scale at A3 - double scale at A1


Job Number Drawing Number Issued Date
2006 1306 23/10/2020




OWLarchitecture.com

Mob: 0771 898 6000

25 Crescent View
Alwoodley
Leeds
LS17 7QF
West Yorkshire

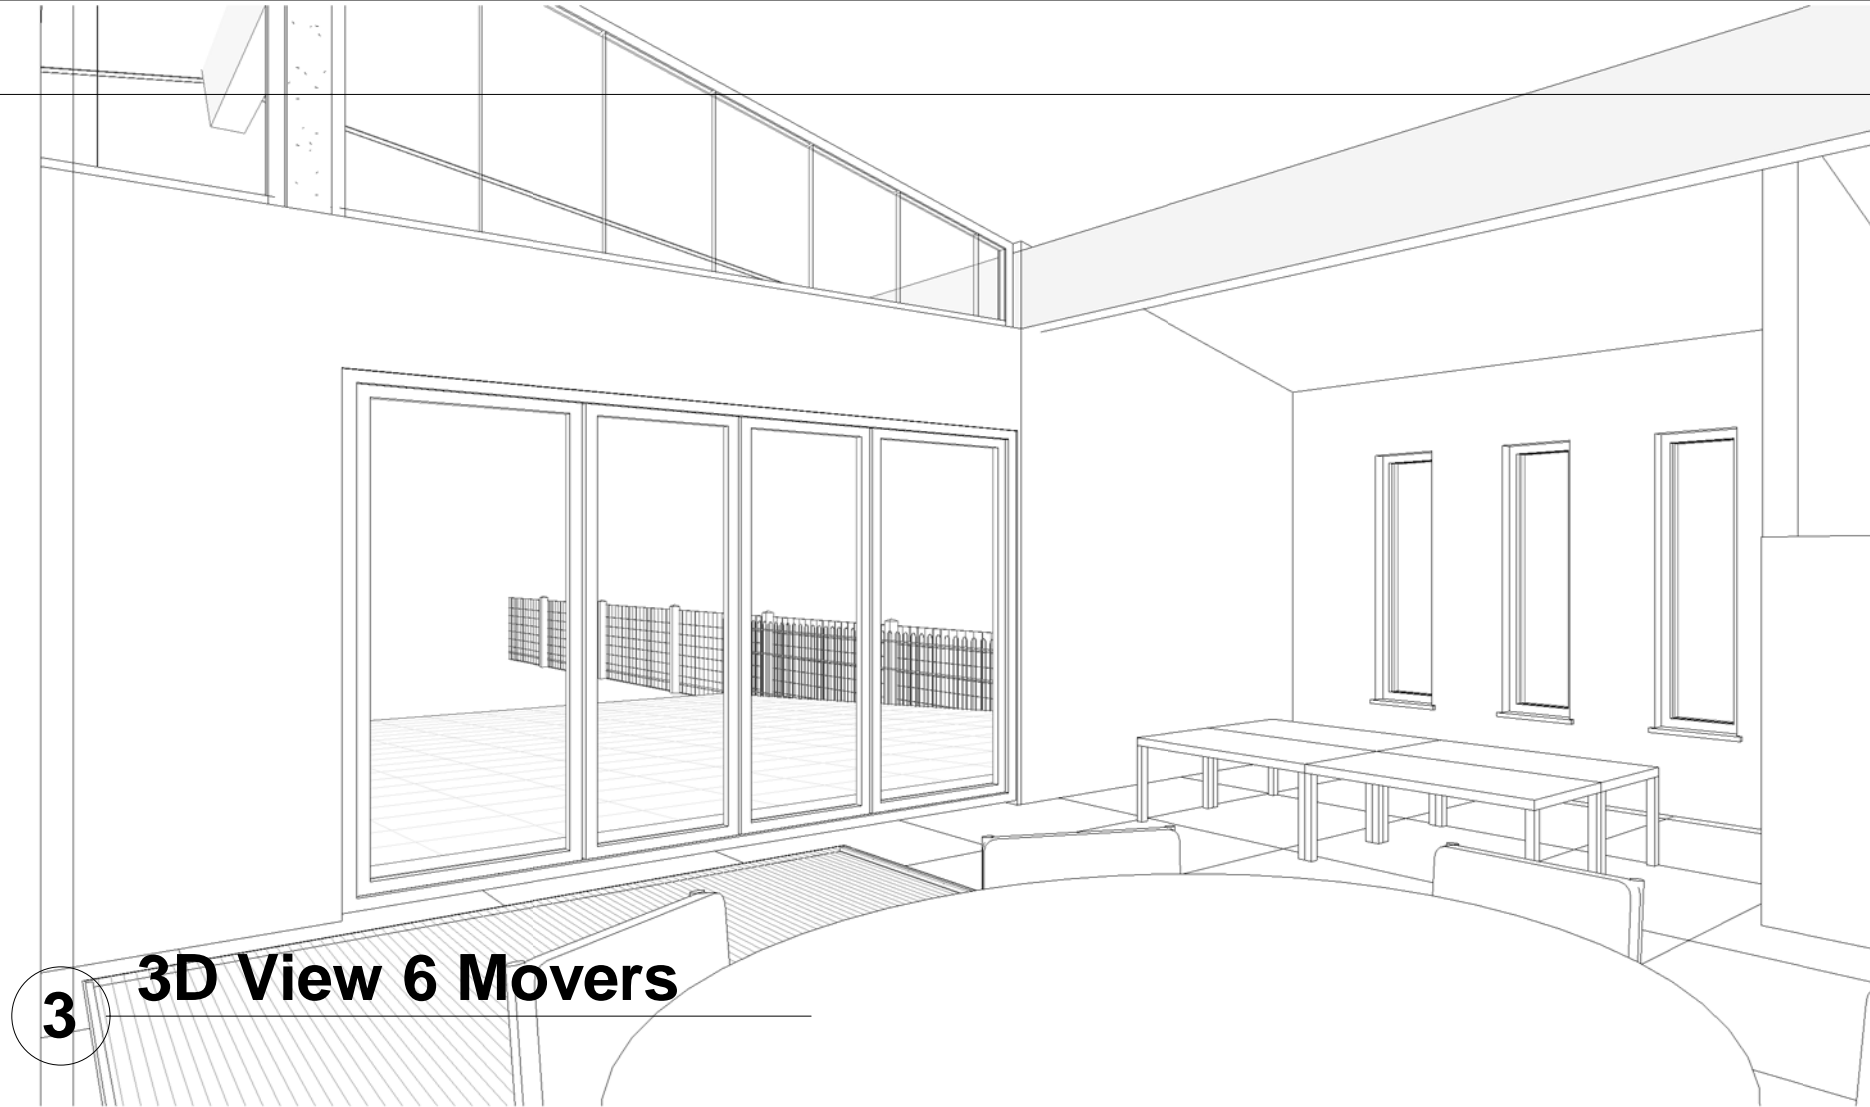

3 3D View 6 Movers

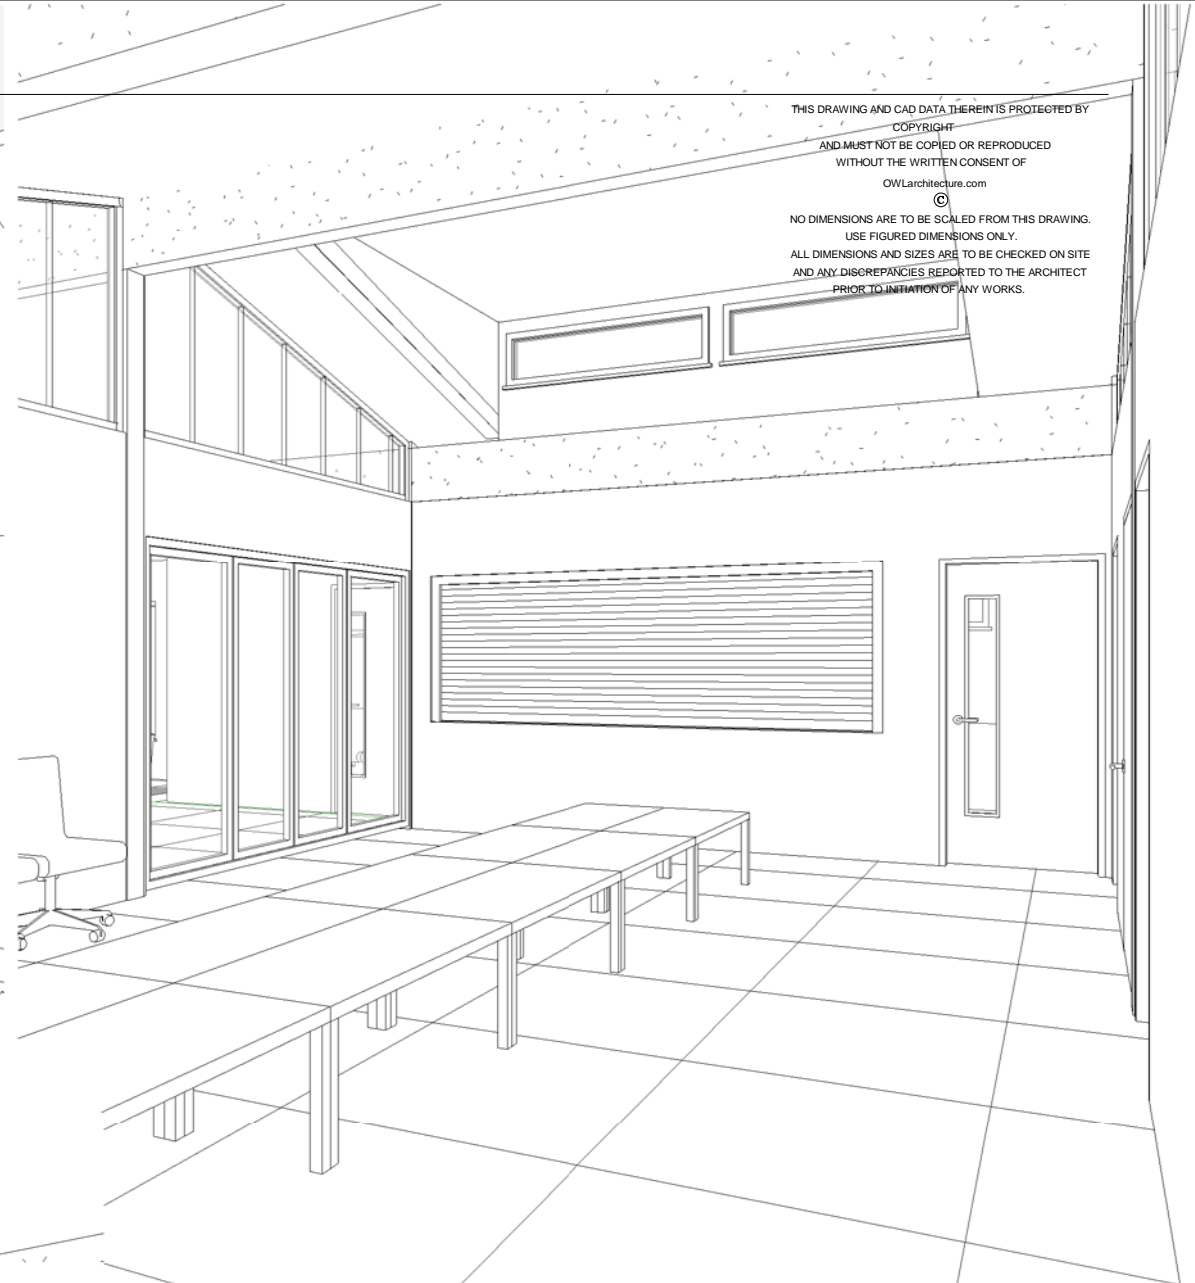

1 3D View 4 Dining



2 3D View 5 Play



THIS DRAWING AND CAD DATA THEREIN IS PROTECTED BY
COPYRIGHT
AND MUST NOT BE COPIED OR REPRODUCED
WITHOUT THE WRITTEN CONSENT OF
OWLarchitecture.com
©
NO DIMENSIONS ARE TO BE SCALED FROM THIS DRAWING.
USE FIGURED DIMENSIONS ONLY.
ALL DIMENSIONS AND SIZES ARE TO BE CHECKED ON SITE
AND ANY DISCREPANCIES REPORTED TO THE ARCHITECT
PRIOR TO INITIATION OF ANY WORKS.

rev	description	initial	date
Job Name	The New Fredas Pre School Behind Swimming Pool Giggleswick		
Drawing Title	3D Internal		
Status	Planning App2. + Ramps		
Sheet By	GJW		
Scale at A3 - double scale at A1			
Job Number	Drawing Number	Issued Date	
2006	1307	23/10/2020	



Mob: 0771 898 6000
25 Crescent View
Alwoodley
Leeds
LS17 7QF
West Yorkshire

OWLarchitecture.com

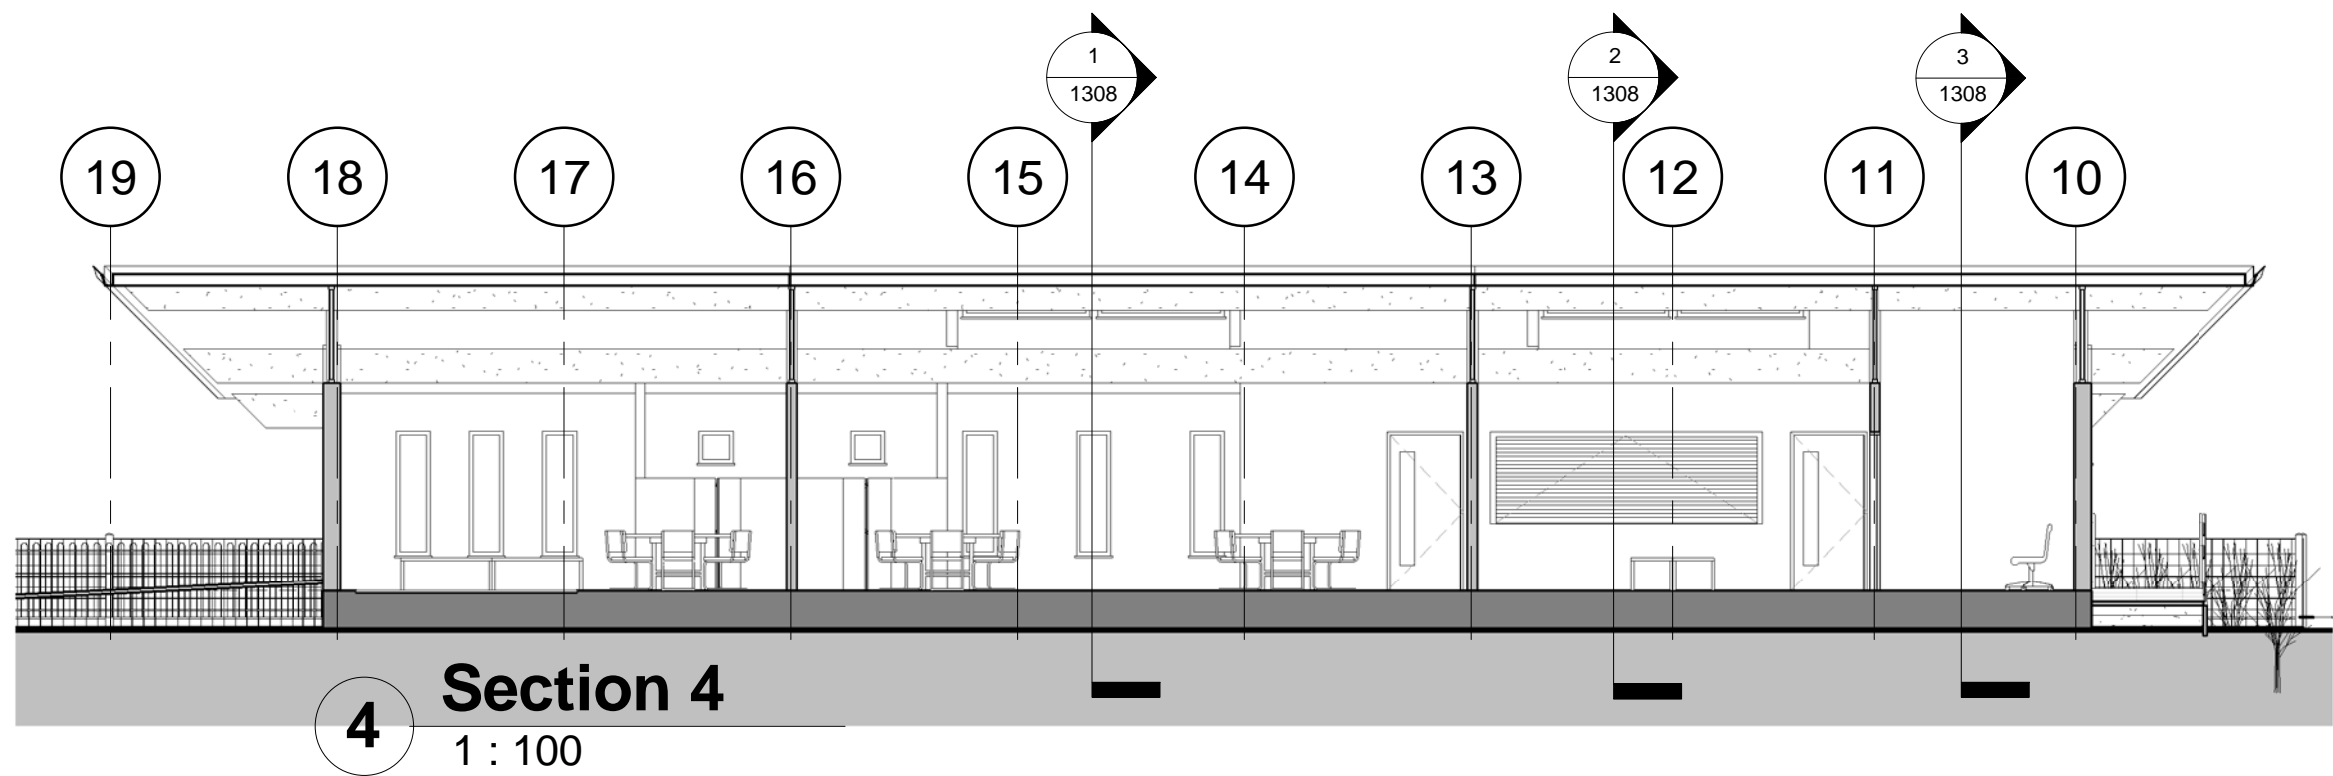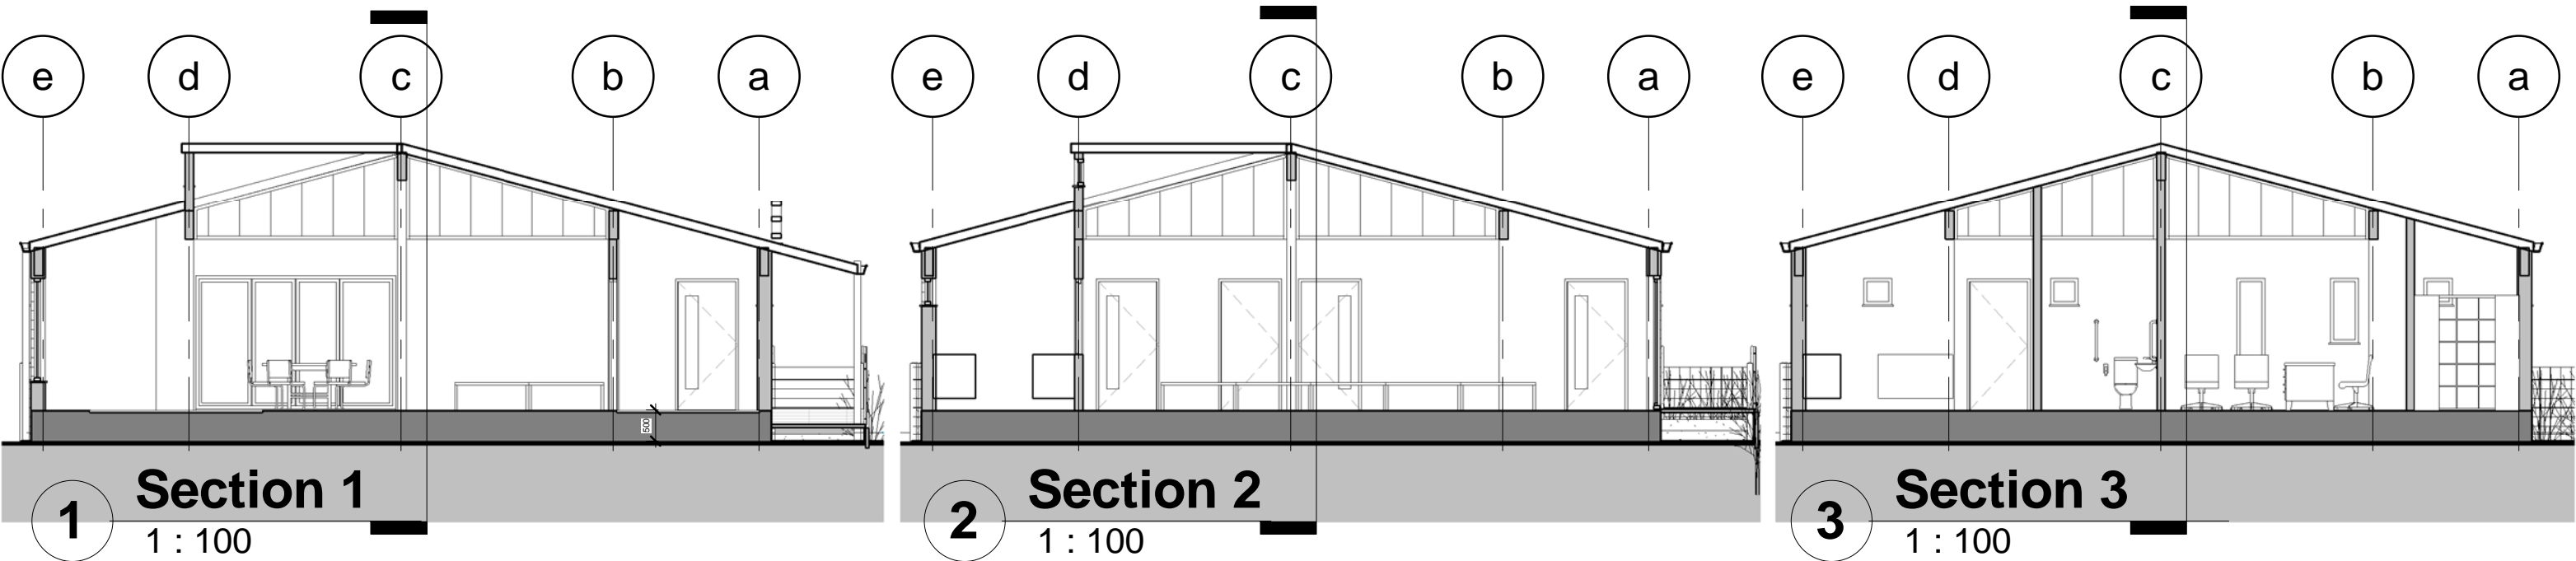

THIS DRAWING AND CAD DATA THEREIN IS PROTECTED BY
COPYRIGHT
AND MUST NOT BE COPIED OR REPRODUCED
WITHOUT THE WRITTEN CONSENT OF
OWLarchitecture.com

NO DIMENSIONS ARE TO BE SCALED FROM THIS DRAWING.
USE FIGURED DIMENSIONS ONLY.
ALL DIMENSIONS AND SIZES ARE TO BE CHECKED ON SITE
AND ANY DISCREPANCIES REPORTED TO THE ARCHITECT
PRIOR TO INITIATION OF ANY WORKS.

No

Job Name
The New Fredas Pre School
Behind Swimming Pool
Giggleswick
Drawing Title
Sections

Status
Planning App2. + Ramps

Sheet By
GJW
Scale at A3 - double scale at A1
1 : 100

Job Number
2006
Drawing Number
1308
Issued Date
23/10/2020



Mob 0771 898 6000
25 Crescent View
Alwoodley
Leeds
LS17 7QF
West Yorkshire

OWLarchitecture.com



2 3D View 7



1 3D Front Right

THIS DRAWING AND CAD DATA THEREIN IS PROTECTED BY
COPYRIGHT
AND MUST NOT BE COPIED OR REPRODUCED
WITHOUT THE WRITTEN CONSENT OF
OWLarchitecture.com
©
NO DIMENSIONS ARE TO BE SCALED FROM THIS DRAWING.
USE FIGURED DIMENSIONS ONLY.
ALL DIMENSIONS AND SIZES ARE TO BE CHECKED ON SITE
AND ANY DISCREPANCIES REPORTED TO THE ARCHITECT
PRIOR TO INITIATION OF ANY WORKS.

No
Job Name
The New Fredas Pre School
Behind Swimming Pool
Giggleswick
Drawing Title
3D views from South

Status
Planning App2. + Ramps
Sheet By
GJW
Scale at A3 - double scale at A1
Job Number
2006
Drawing Number
1309
Issued Date
23/10/2020

Mob 0771 898 6000
25 Crescent View
Alwoodley
Leeds
LS17 7QF
West Yorkshire
OWLarchitecture.com