



1

3D View Back Left

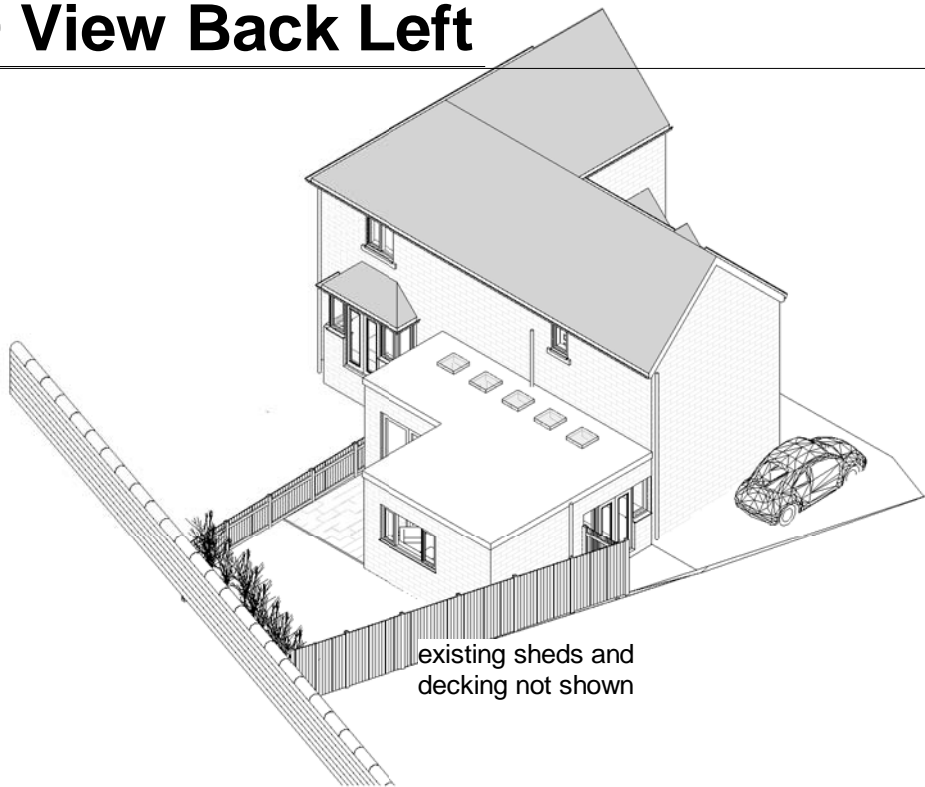

existing sheds and decking not shown


Farmland

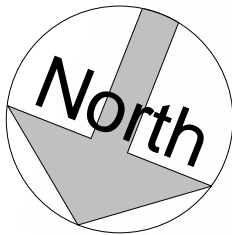

3

1250 Site Location


1 : 1250

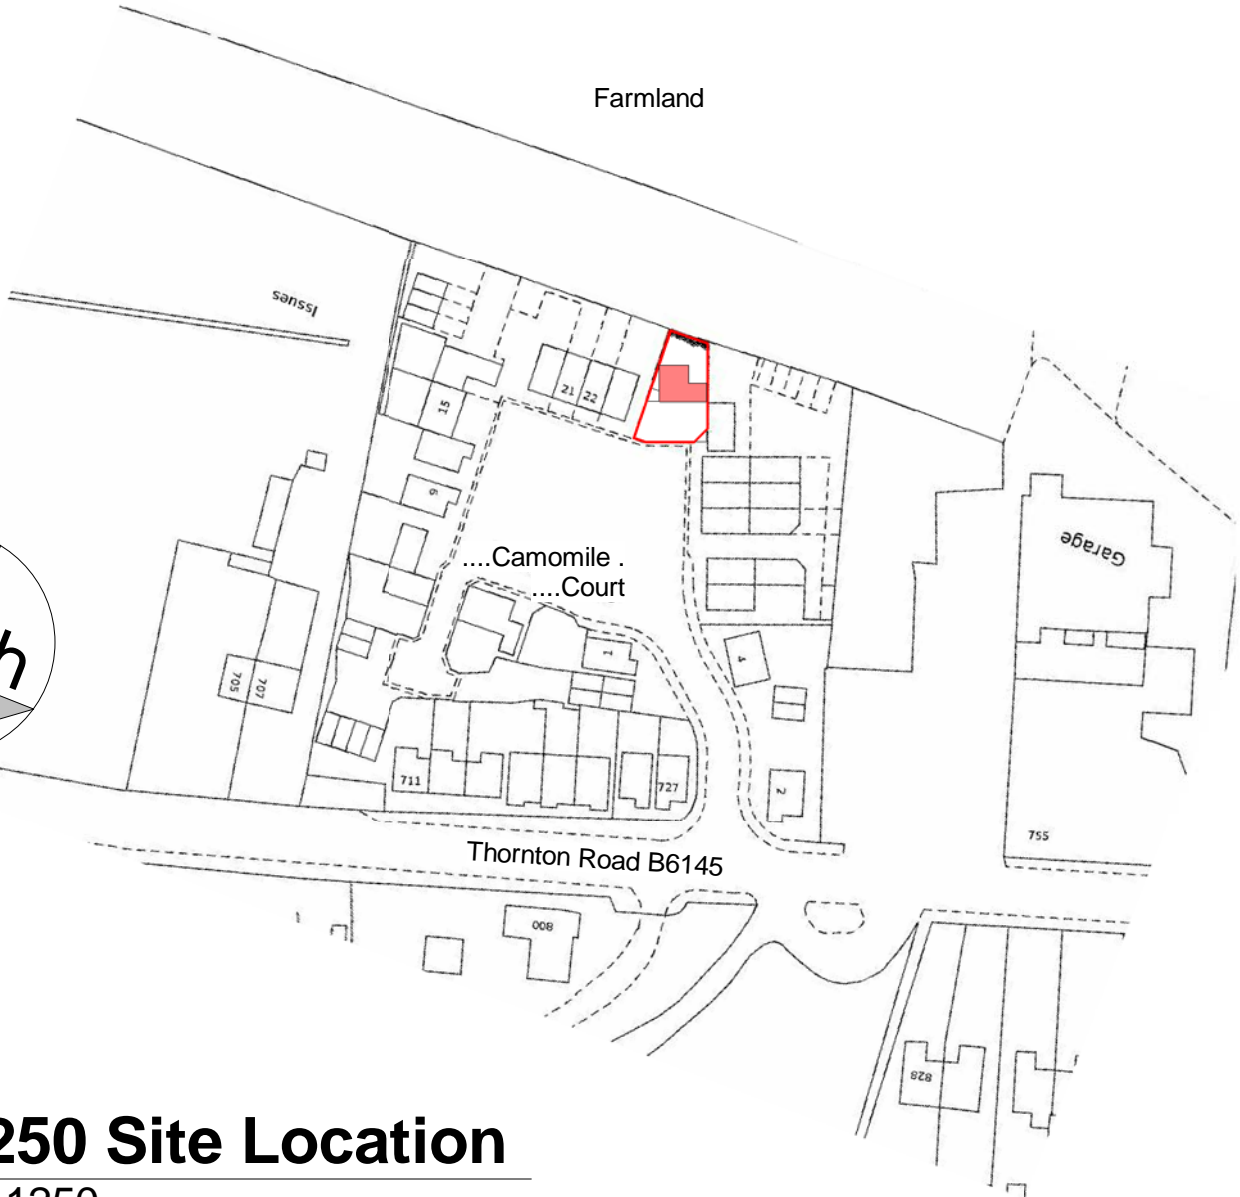

2

200 Block Plan

1 : 200

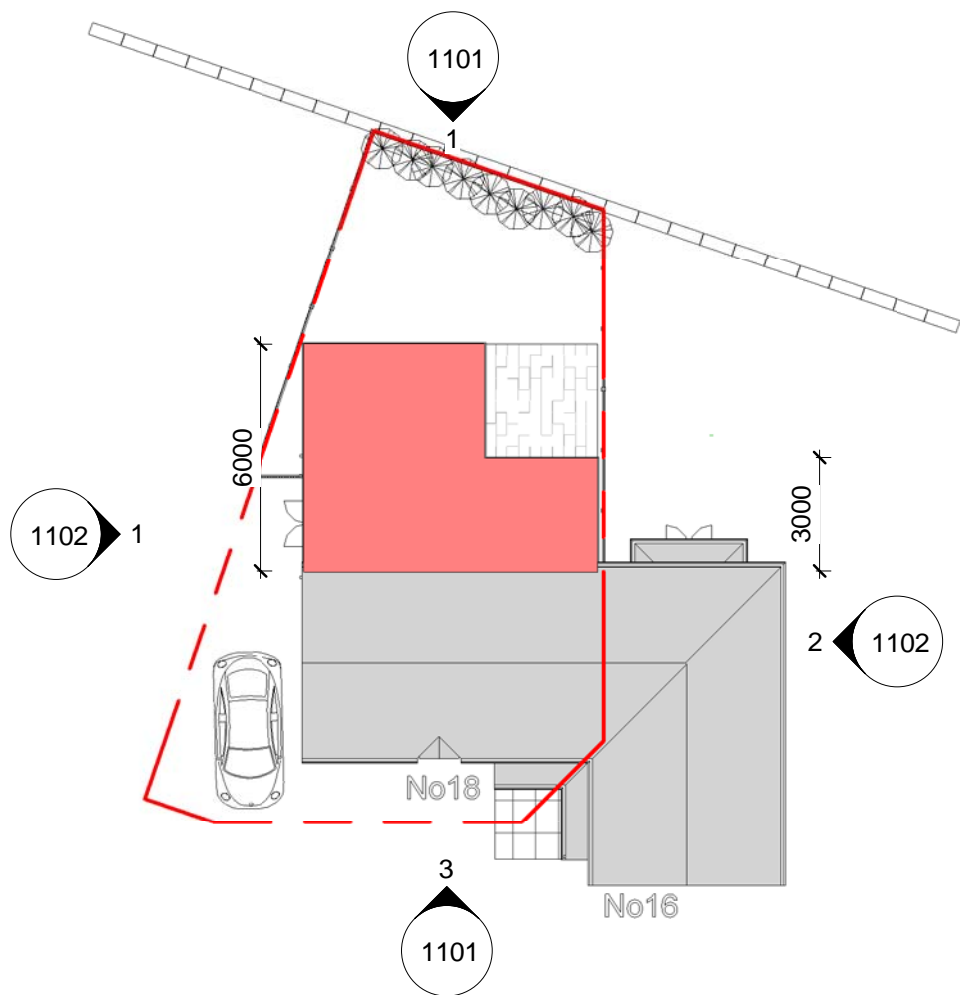

Drawing List with Issue Date				
Sheet Number	Sheet Name	Scale	Sheet Size	Project Issue Date
1100	Site Plan + Block Plan	1:1250	A3	24/03/2019
1101	Grd Floor Plan + Front and Back Elevations	1:200 & 1:100	A3	24/03/2019
1102	Side Elevations	1:100	A3	24/03/2019
1103	3D View Grd Floor Only	Not To Scale	A3	24/03/2019

THIS DRAWING AND CAD DATA THEREIN IS PROTECTED BY COPYRIGHT
AND MUST NOT BE COPIED OR REPRODUCED WITHOUT THE WRITTEN CONSENT OF
© OWLarchitecture.com
NO DIMENSIONS ARE TO BE SCALED FROM THIS DRAWING. USE FIGURED DIMENSIONS ONLY.
ALL DIMENSIONS AND SIZES ARE TO BE CHECKED ON SITE AND ANY DISCREPANCIES REPORTED TO THE ARCHITECT PRIOR TO INITIATION OF ANY WORKS.

rev	description	initial	date
Job Name Downey Residence 18 Camomile Court Thornton BD13 3NY			
Drawing Title Site Plan + Block Plan			
Status Proposed v2			
Sheet By GJW		Scale at A3 - double scale at A1 As indicated	
Job Number 2011	Drawing Number 1100	Issued Date 24/03/2019	




Mob: 0771 898 6000
25 Crescent View
Alwoodley
Leeds
LS17 7QF
West Yorkshire

OWLarchitecture.com

2 10 Grd Floor

1 : 100

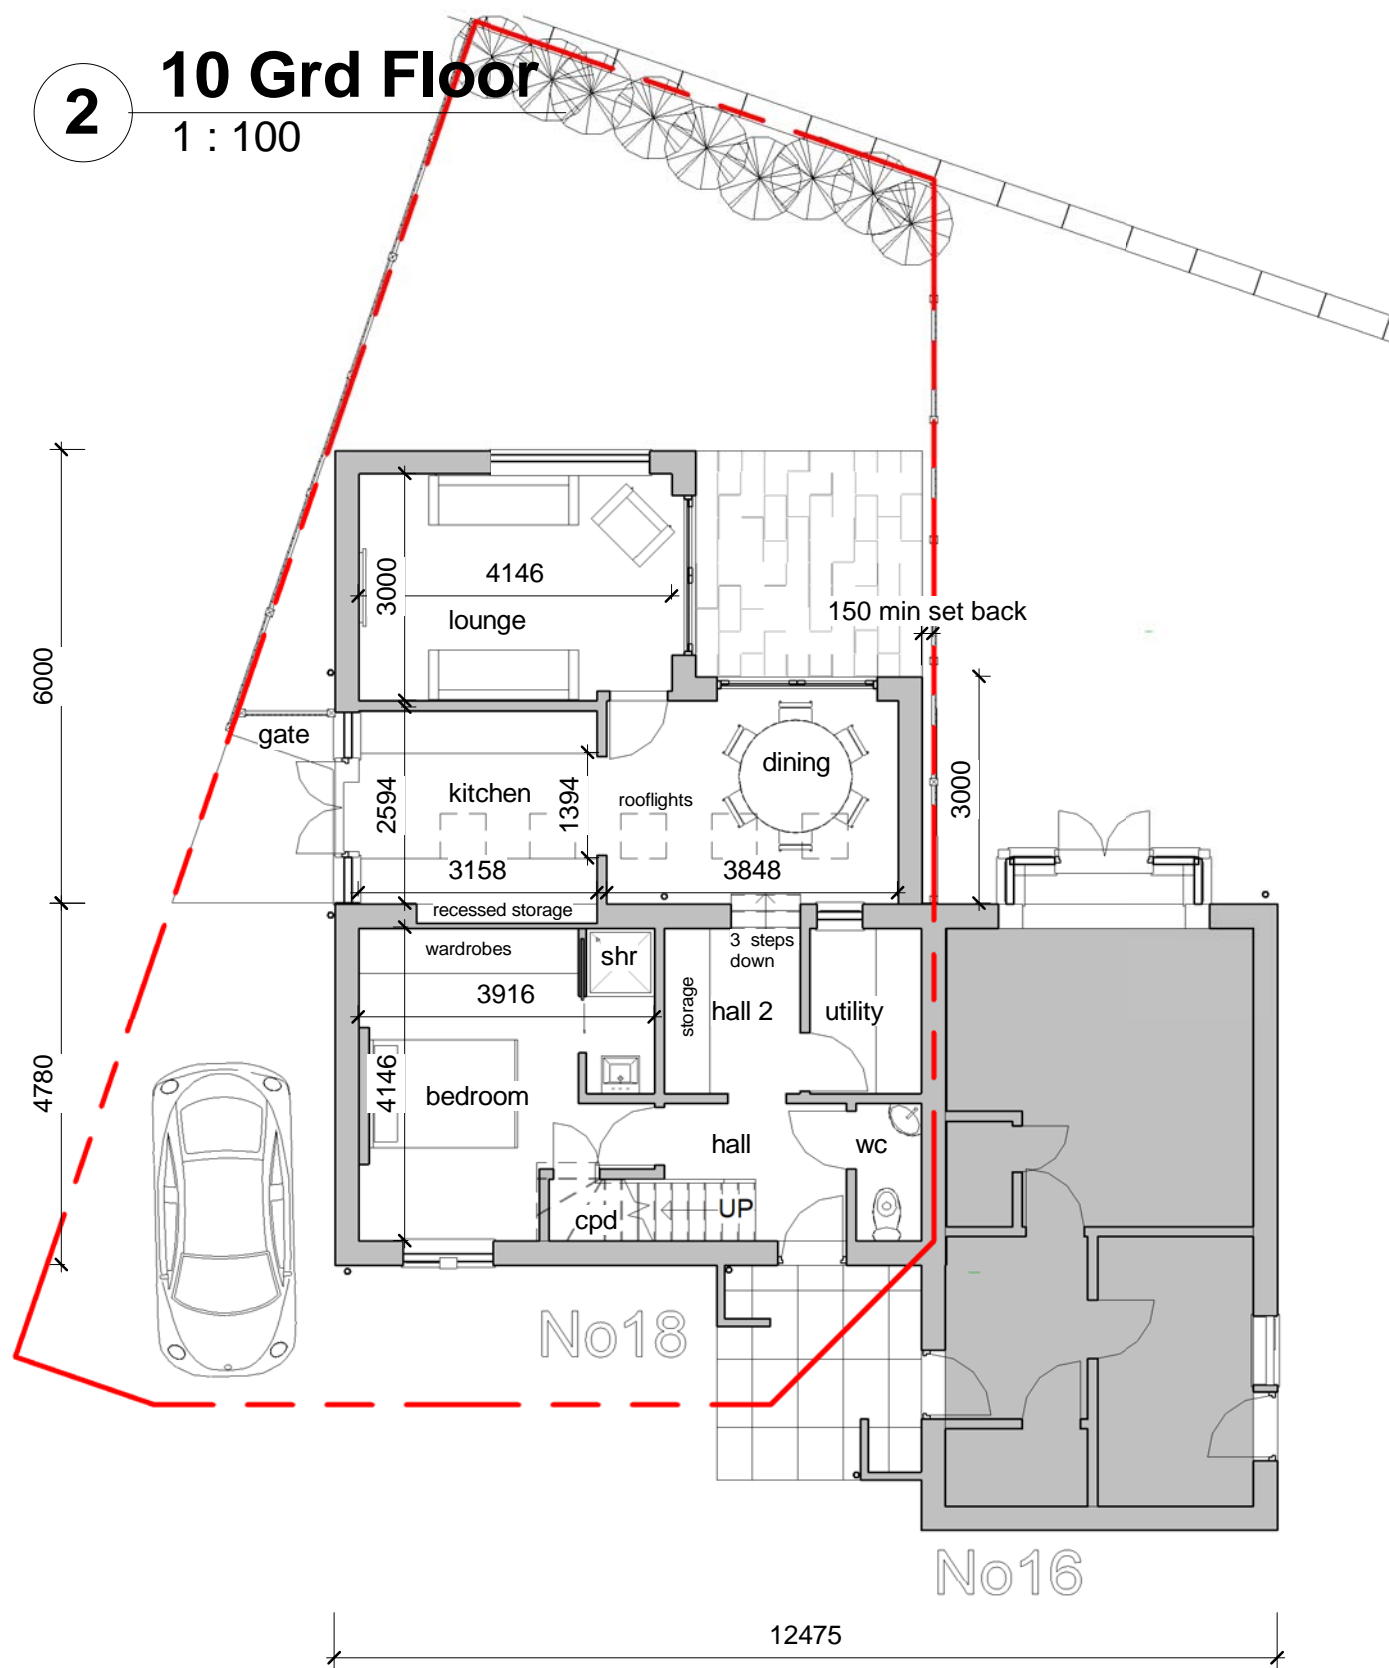

3 Front

1 : 100



1 Back

1 : 100



THIS DRAWING AND CAD DATA THEREIN IS PROTECTED BY
COPYRIGHT
AND MUST NOT BE COPIED OR REPRODUCED
WITHOUT THE WRITTEN CONSENT OF
OWLarchitecture.com

NO DIMENSIONS ARE TO BE SCALED FROM THIS DRAWING.
USE FIGURED DIMENSIONS ONLY.
ALL DIMENSIONS AND SIZES ARE TO BE CHECKED ON SITE
AND ANY DISCREPANCIES REPORTED TO THE ARCHITECT
PRIOR TO INITIATION OF ANY WORKS.


No
Job Name
Downey Residence
18 Camomile Court
Thornton BD13 3NY
Drawing Title
Grd Floor Plan + Front and
Back Elevations

Status
Proposed v2
Sheet By
GJW
Scale at A3 - double scale at A1
1 : 100
Job Number
2011
Drawing Number
1101
Issued Date
24/03/2019

Mob 0771 898 6000
25 Crescent View
Alwoodley
Leeds
LS17 7QF
West Yorkshire
OWLarchitecture.com


1 Left

1 : 100

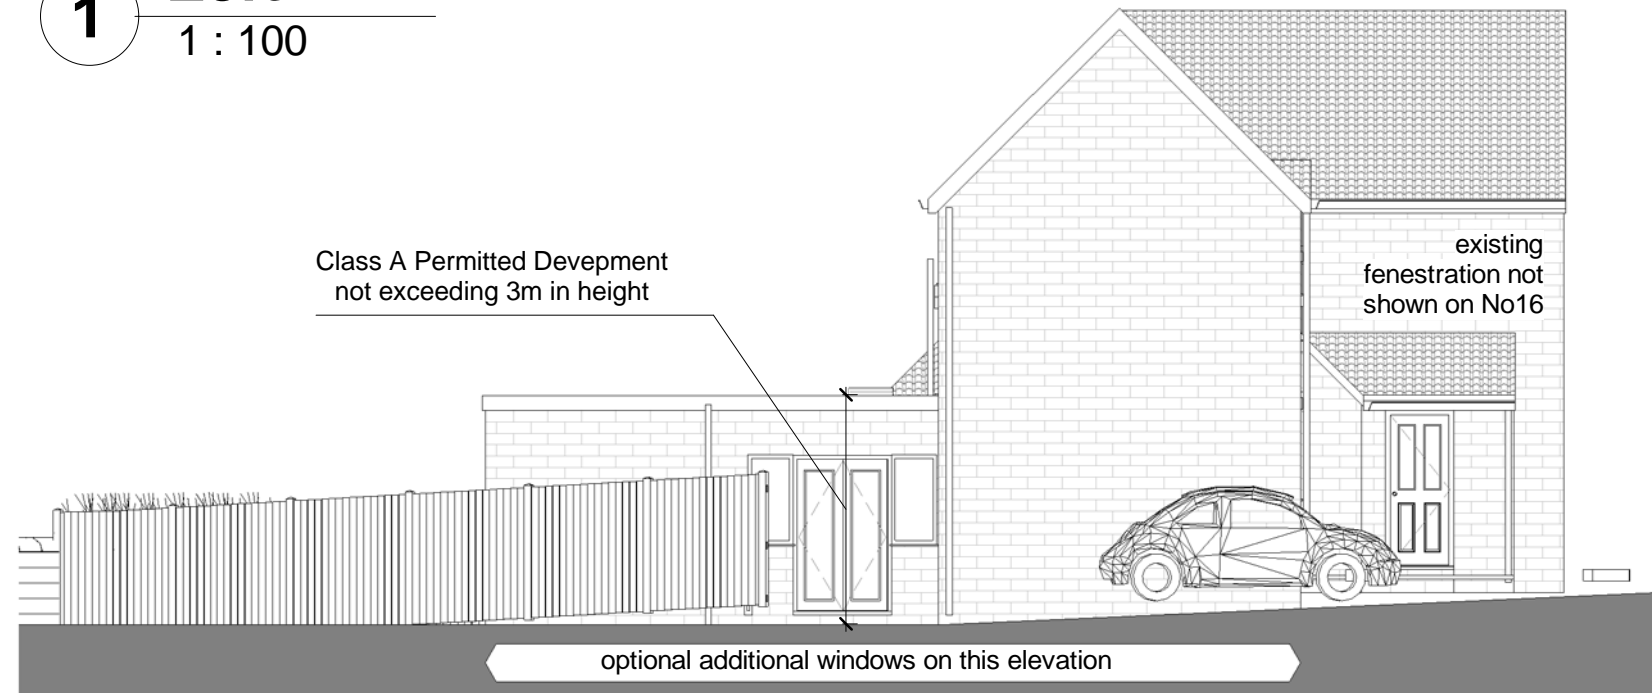

2 Right

1 : 100

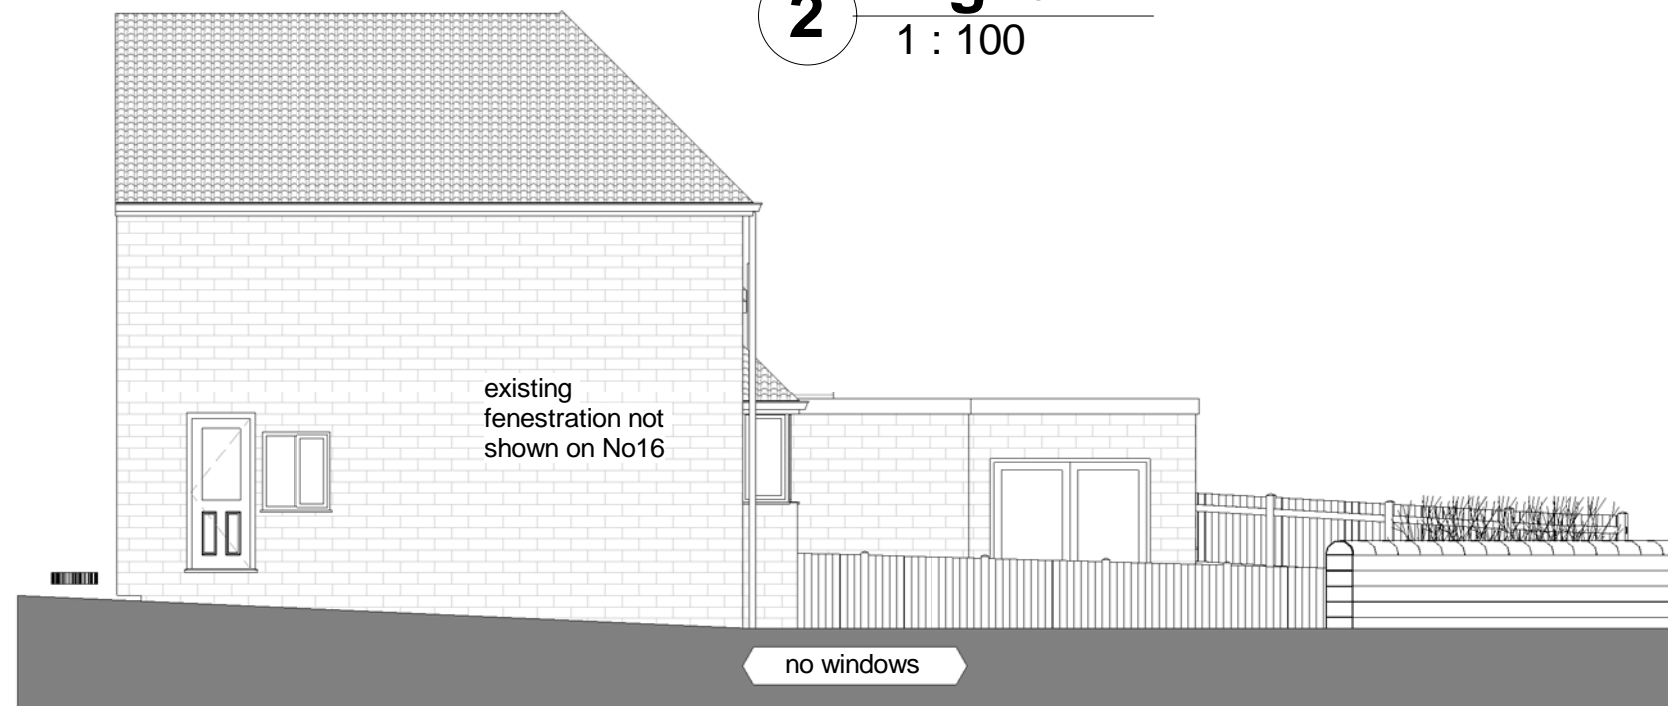


rev	description	initial	date
Job Name			
Downey Residence			
18 Camomile Court			
Thornton BD13 3NY			
Drawing Title			
Side Elevations			
Status			
Proposed v2			
Sheet By		Scale at A3 - double scale at A1	
GJW		1 : 100	
Job Number	Drawing Number	Issued Date	
2011	1102	24/03/2019	



Mob: 0771 898 6000
25 Crescent View
Alwoodley
Leeds
LS17 7QF
West Yorkshire

OWLarchitecture.com

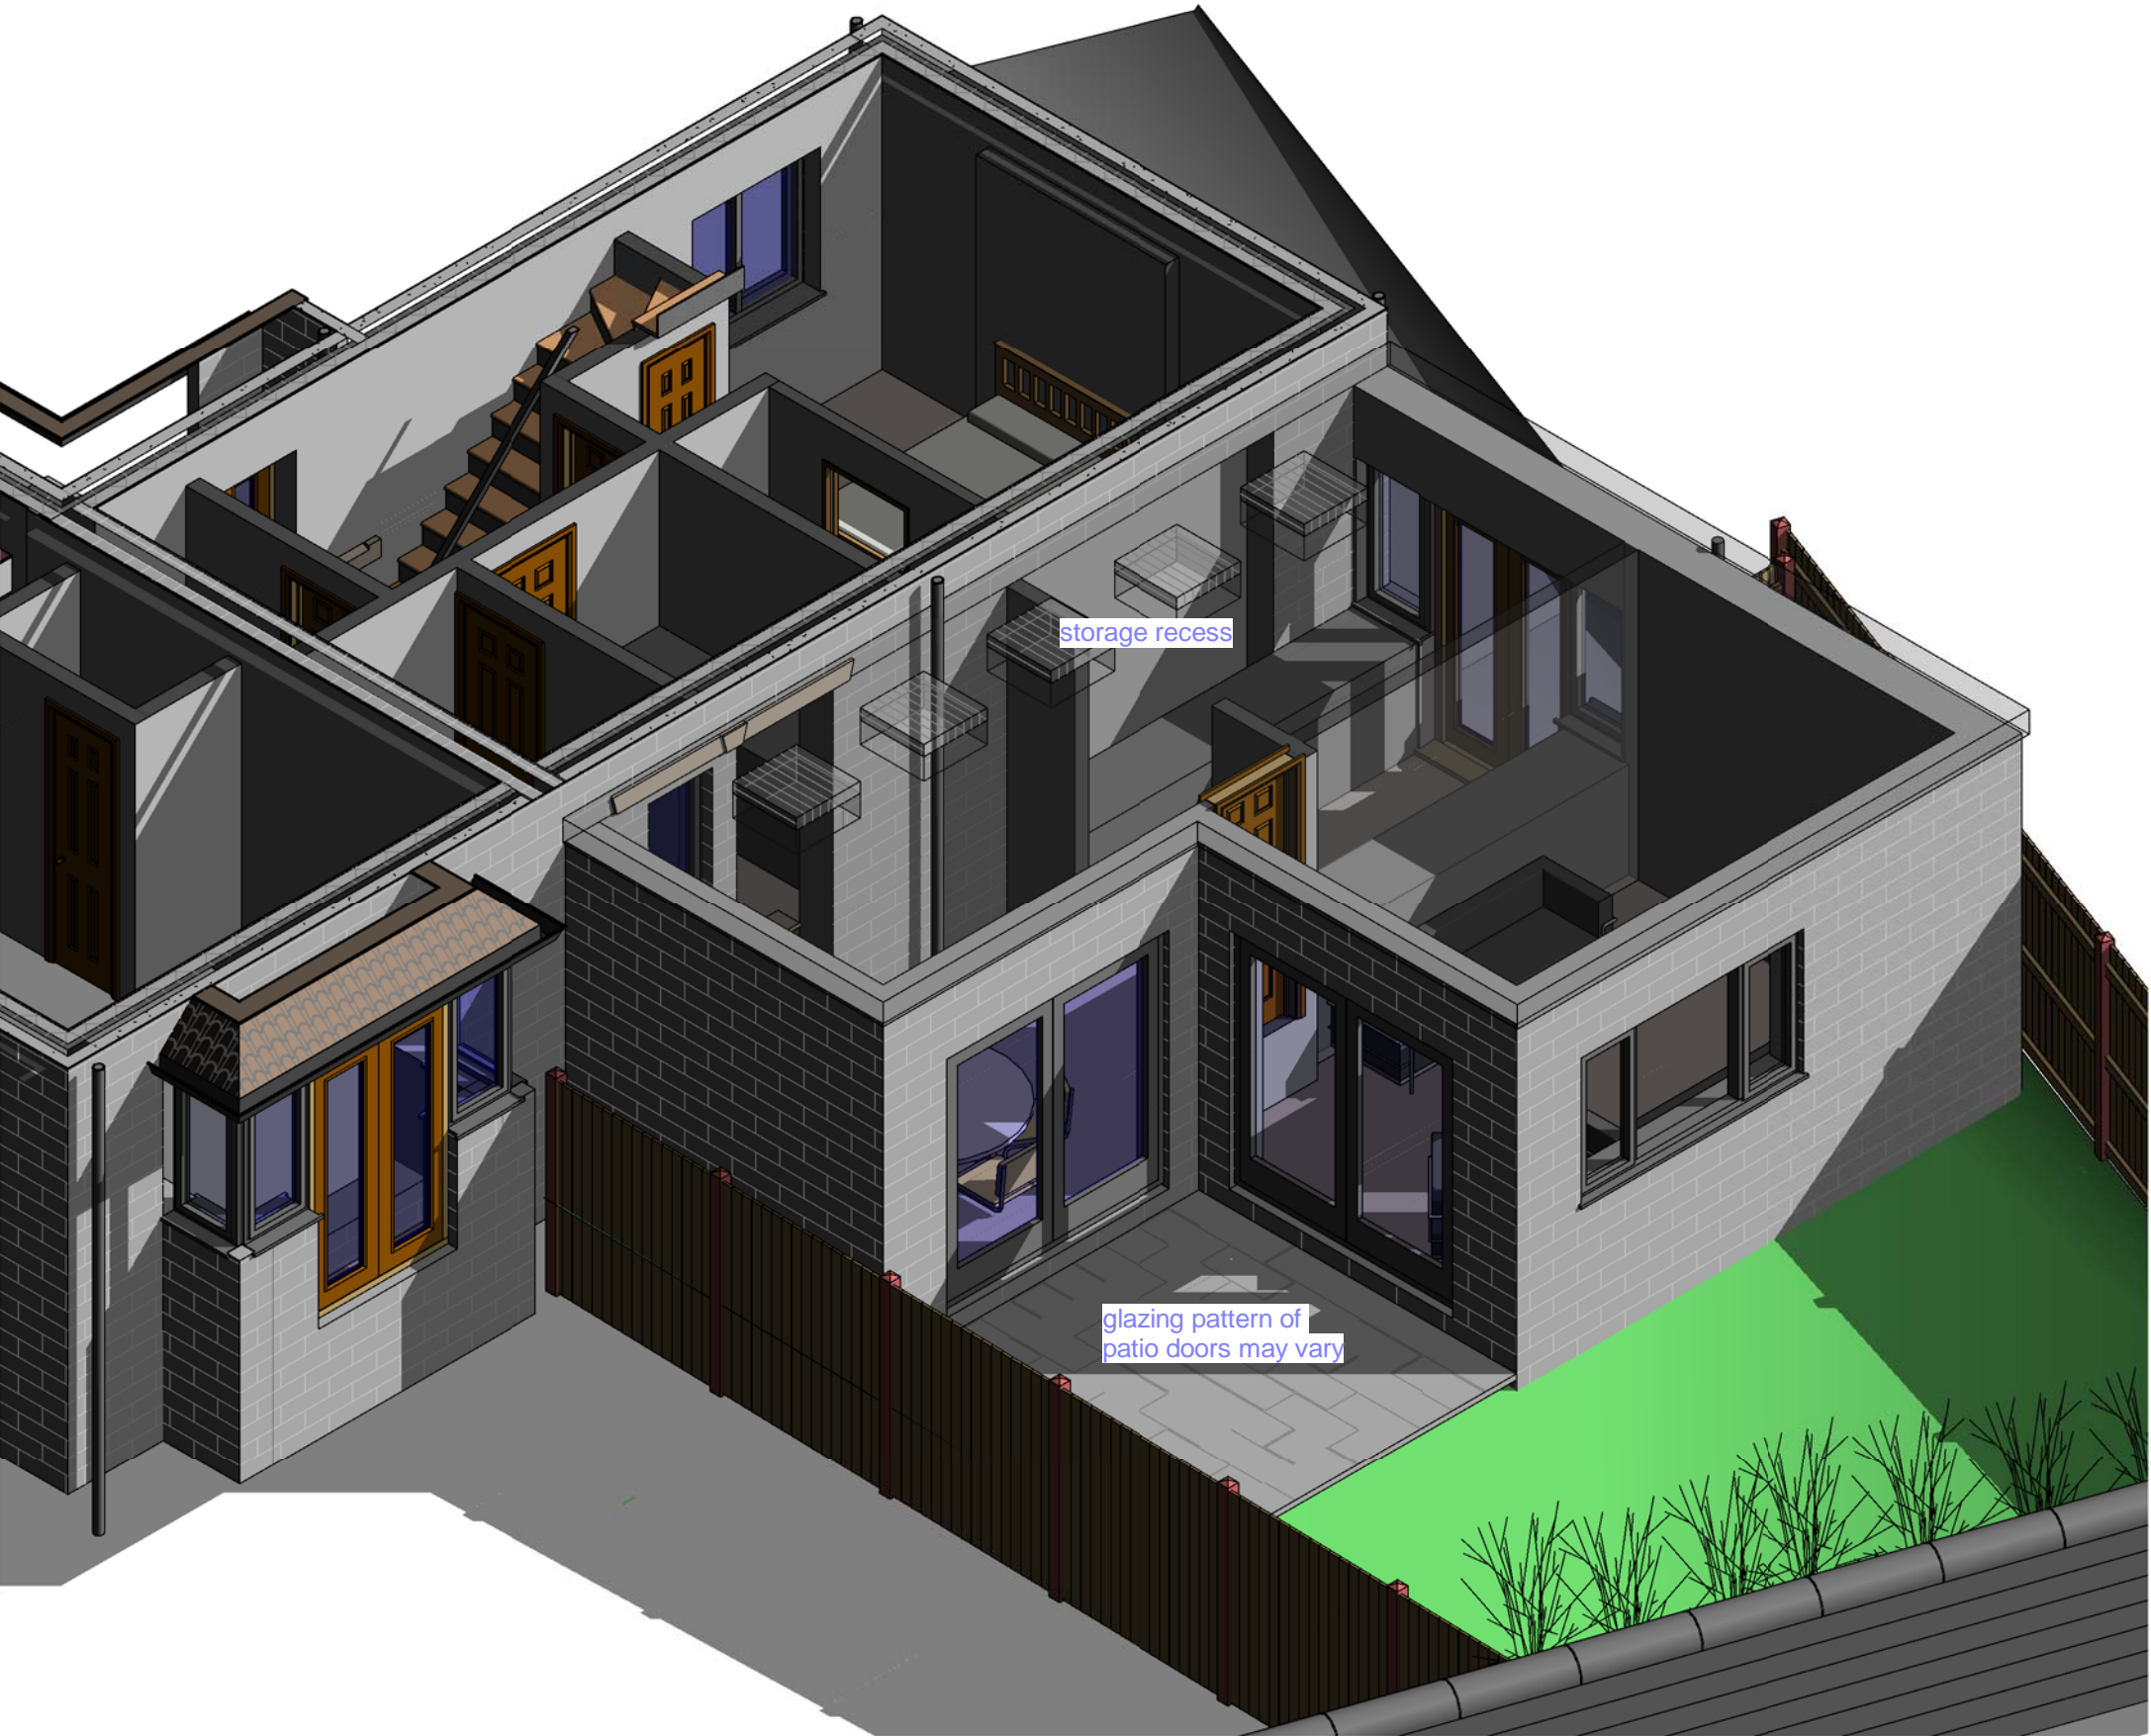

1

3D View Back Right Ground Floor Only

rev	description	initial	date
Job Name			
Downey Residence			
18 Camomile Court			
Thornton BD13 3NY			
Drawing Title			
3D View Grd Floor Only			
Status			
Proposed v2			
Sheet By			
GJW			
Scale at A3 - double scale at A1			
Job Number	Drawing Number	Issued Date	
2011	1103	24/03/2019	



OWLarchitecture.com

Mob: 0771 898 6000

25 Crescent View
Alwoodley
Leeds
LS17 7QF
West Yorkshire