
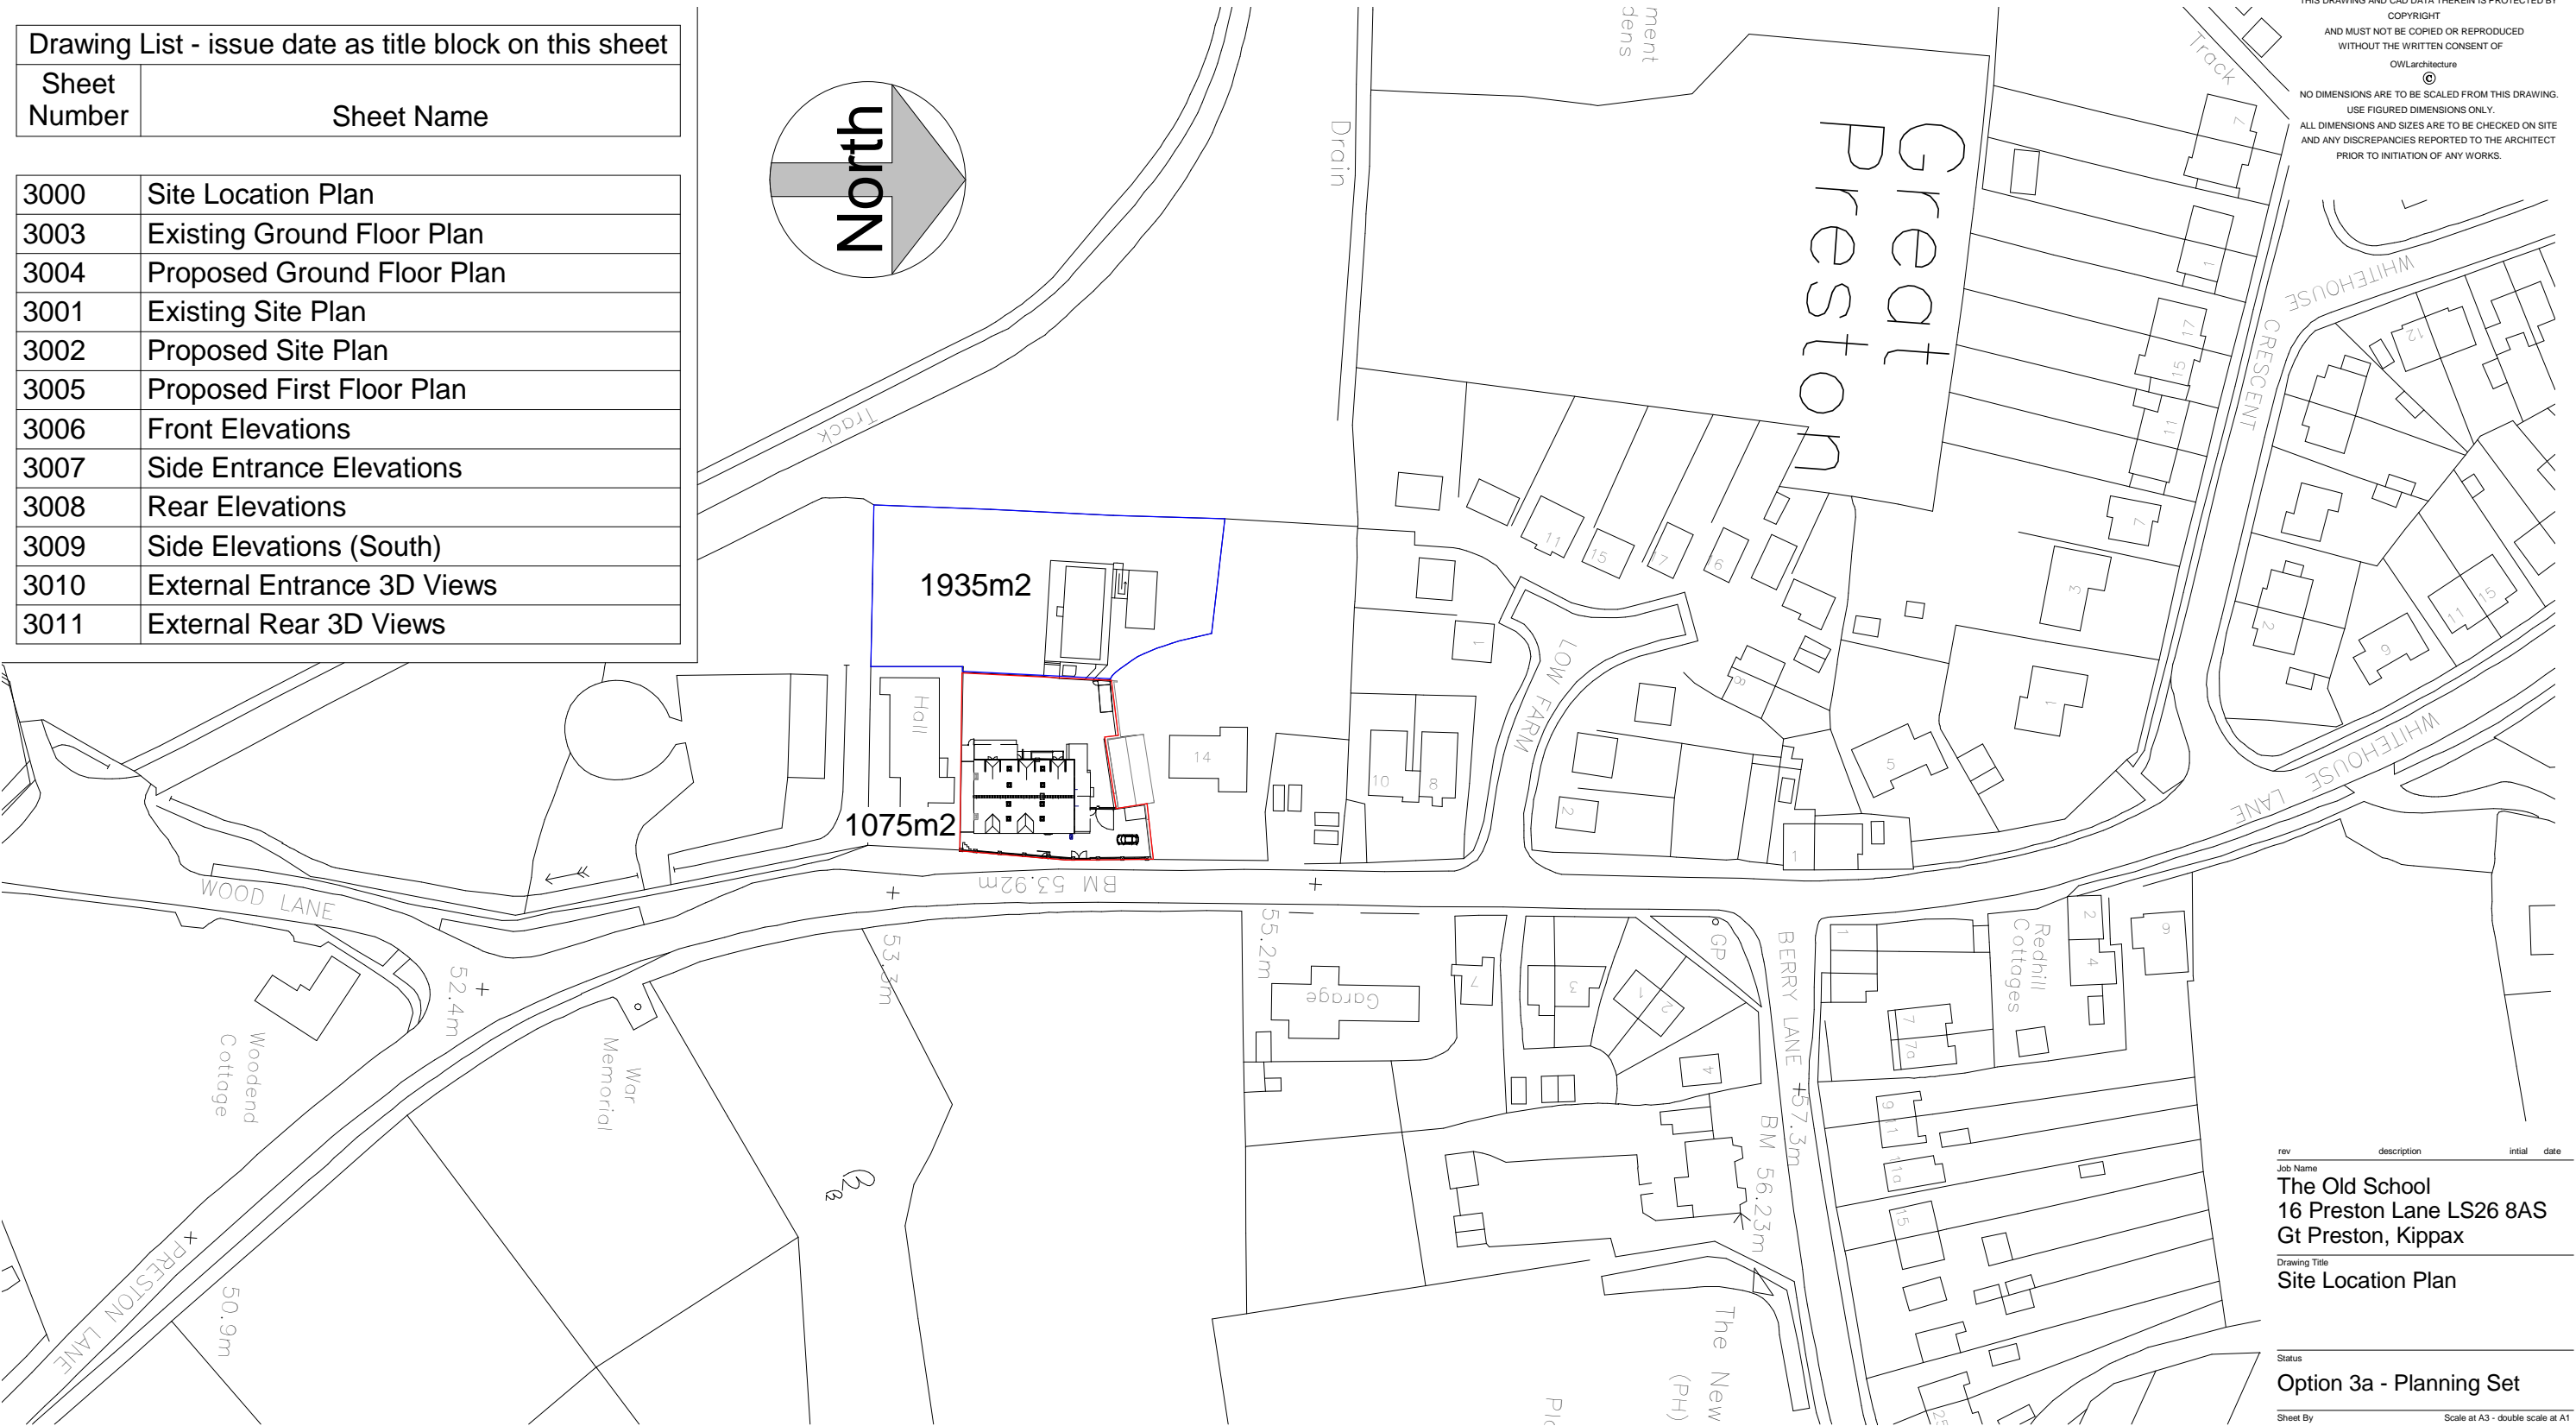


Drawing List - issue date as title block on this sheet

Sheet Number	Sheet Name
3000	Site Location Plan
3003	Existing Ground Floor Plan
3004	Proposed Ground Floor Plan
3001	Existing Site Plan
3002	Proposed Site Plan
3005	Proposed First Floor Plan
3006	Front Elevations
3007	Side Entrance Elevations
3008	Rear Elevations
3009	Side Elevations (South)
3010	External Entrance 3D Views
3011	External Rear 3D Views

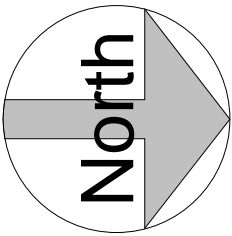

THIS DRAWING AND CAD DATA THEREIN IS PROTECTED BY
COPYRIGHT
AND MUST NOT BE COPIED OR REPRODUCED
WITHOUT THE WRITTEN CONSENT OF
© OWLarchitecture
NO DIMENSIONS ARE TO BE SCALED FROM THIS DRAWING.
USE FIGURED DIMENSIONS ONLY.
ALL DIMENSIONS AND SIZES ARE TO BE CHECKED ON SITE
AND ANY DISCREPANCIES REPORTED TO THE ARCHITECT
PRIOR TO INITIATION OF ANY WORKS.

rev description initial date
Job Name
The Old School
16 Preston Lane LS26 8AS
Gt Preston, Kippax

Drawing Title
Site Location Plan

Status
Option 3a - Planning Set

Sheet By GJW Scale at A3 - double scale at A1
1 : 1250



Job Number Drawing Number Issued Date
1322 3000 02/10/2013

...OWLarchitecture.com
Alwoodley
Leeds
LS17 7PD
Telephone: 0845 838 6000

1 Site Location Plan

Scale set for printing at A3 thus the Scale is Doubled at A1. For example; A drawing set to print at Scale 1:200 at A3 becomes scale 1:100 when it is printed 1:100 at A1.

THIS DRAWING AND CAD DATA THEREIN IS PROTECTED BY
COPYRIGHT
AND MUST NOT BE COPIED OR REPRODUCED
WITHOUT THE WRITTEN CONSENT OF
©
OWLarchitecture
NO DIMENSIONS ARE TO BE SCALED FROM THIS DRAWING.
USE FIGURED DIMENSIONS ONLY.
ALL DIMENSIONS AND SIZES ARE TO BE CHECKED ON SITE
AND ANY DISCREPANCIES REPORTED TO THE ARCHITECT
PRIOR TO INITIATION OF ANY WORKS.

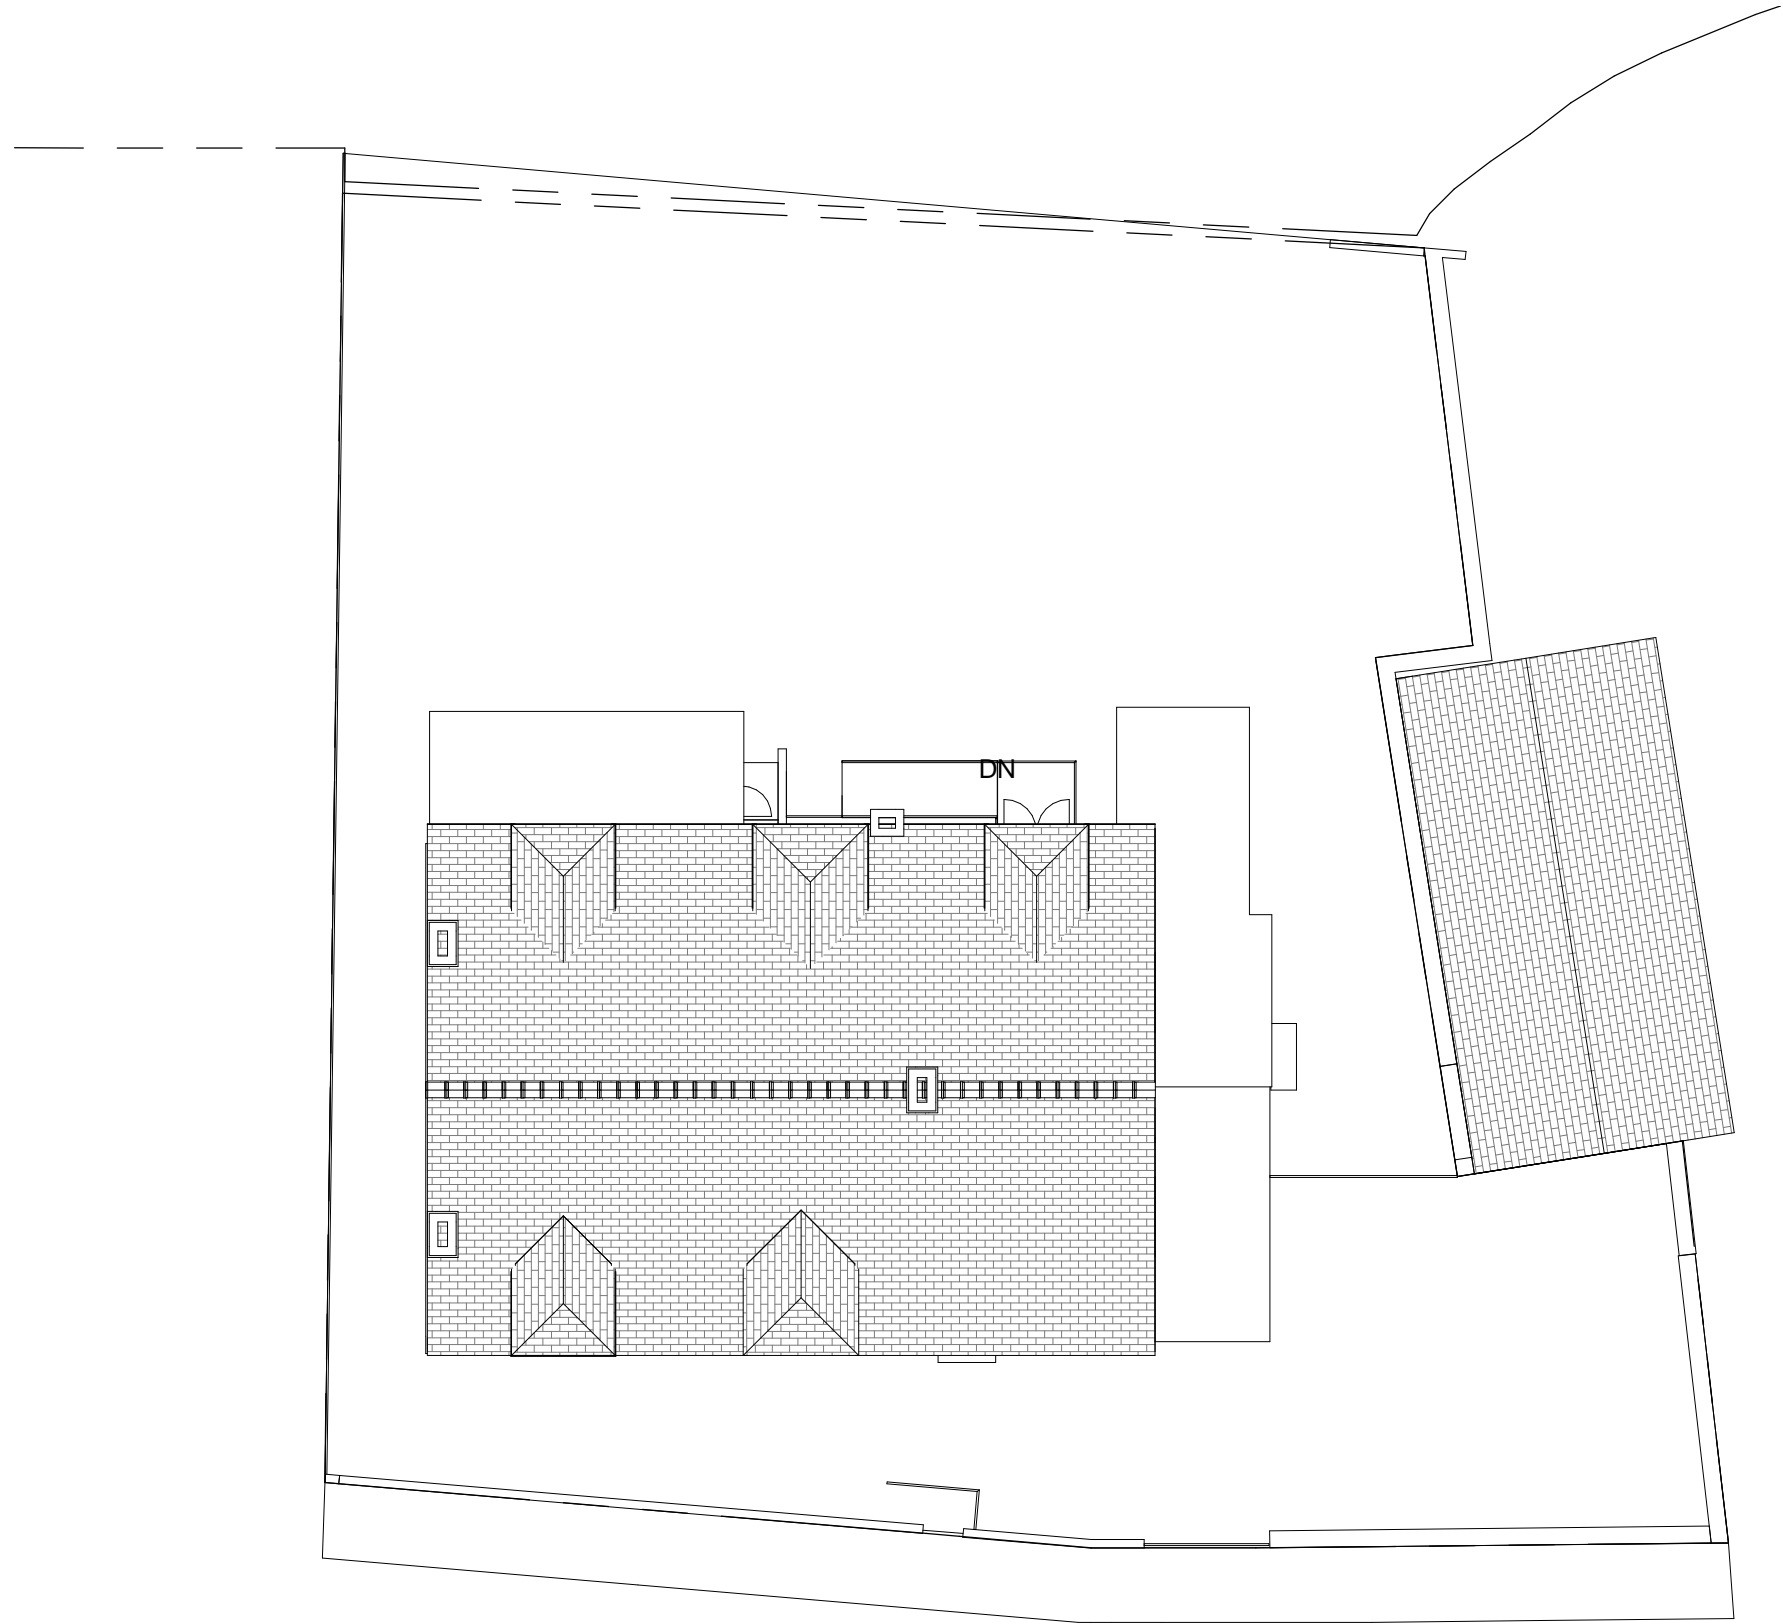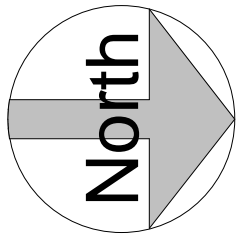

rev	description	initial	date
-----	-------------	---------	------

Job Name	The Old School 16 Preston Lane LS26 8AS Gt Preston, Kippax		
----------	--	--	--

Drawing Title	Existing Site Plan		
---------------	--------------------	--	--

Status

Option 3a - Planning Set

Sheet By	Scale at A3 - double scale at A1
----------	----------------------------------

GJW	1 : 200
-----	---------

Job Number	Drawing Number	Issued Date
------------	----------------	-------------

1322	3001	02/10/2013
------	------	------------

...OWLarchitecture.com



Alwoodley

Leeds

LS17 7PD

Telephone: 0845 838 6000



1

00 Existing Site

1 : 200

Scale set for printing at A3 thus the Scale is Doubled at A1. For example, A drawing set to print at Scale 1:200 at A3 becomes scale 1:100 when it is printed 1:100 at A1.

THIS DRAWING AND CAD DATA THEREIN IS PROTECTED BY
COPYRIGHT
AND MUST NOT BE COPIED OR REPRODUCED
WITHOUT THE WRITTEN CONSENT OF
©
OWLarchitecture
NO DIMENSIONS ARE TO BE SCALED FROM THIS DRAWING.
USE FIGURED DIMENSIONS ONLY.
ALL DIMENSIONS AND SIZES ARE TO BE CHECKED ON SITE
AND ANY DISCREPANCIES REPORTED TO THE ARCHITECT
PRIOR TO INITIATION OF ANY WORKS.

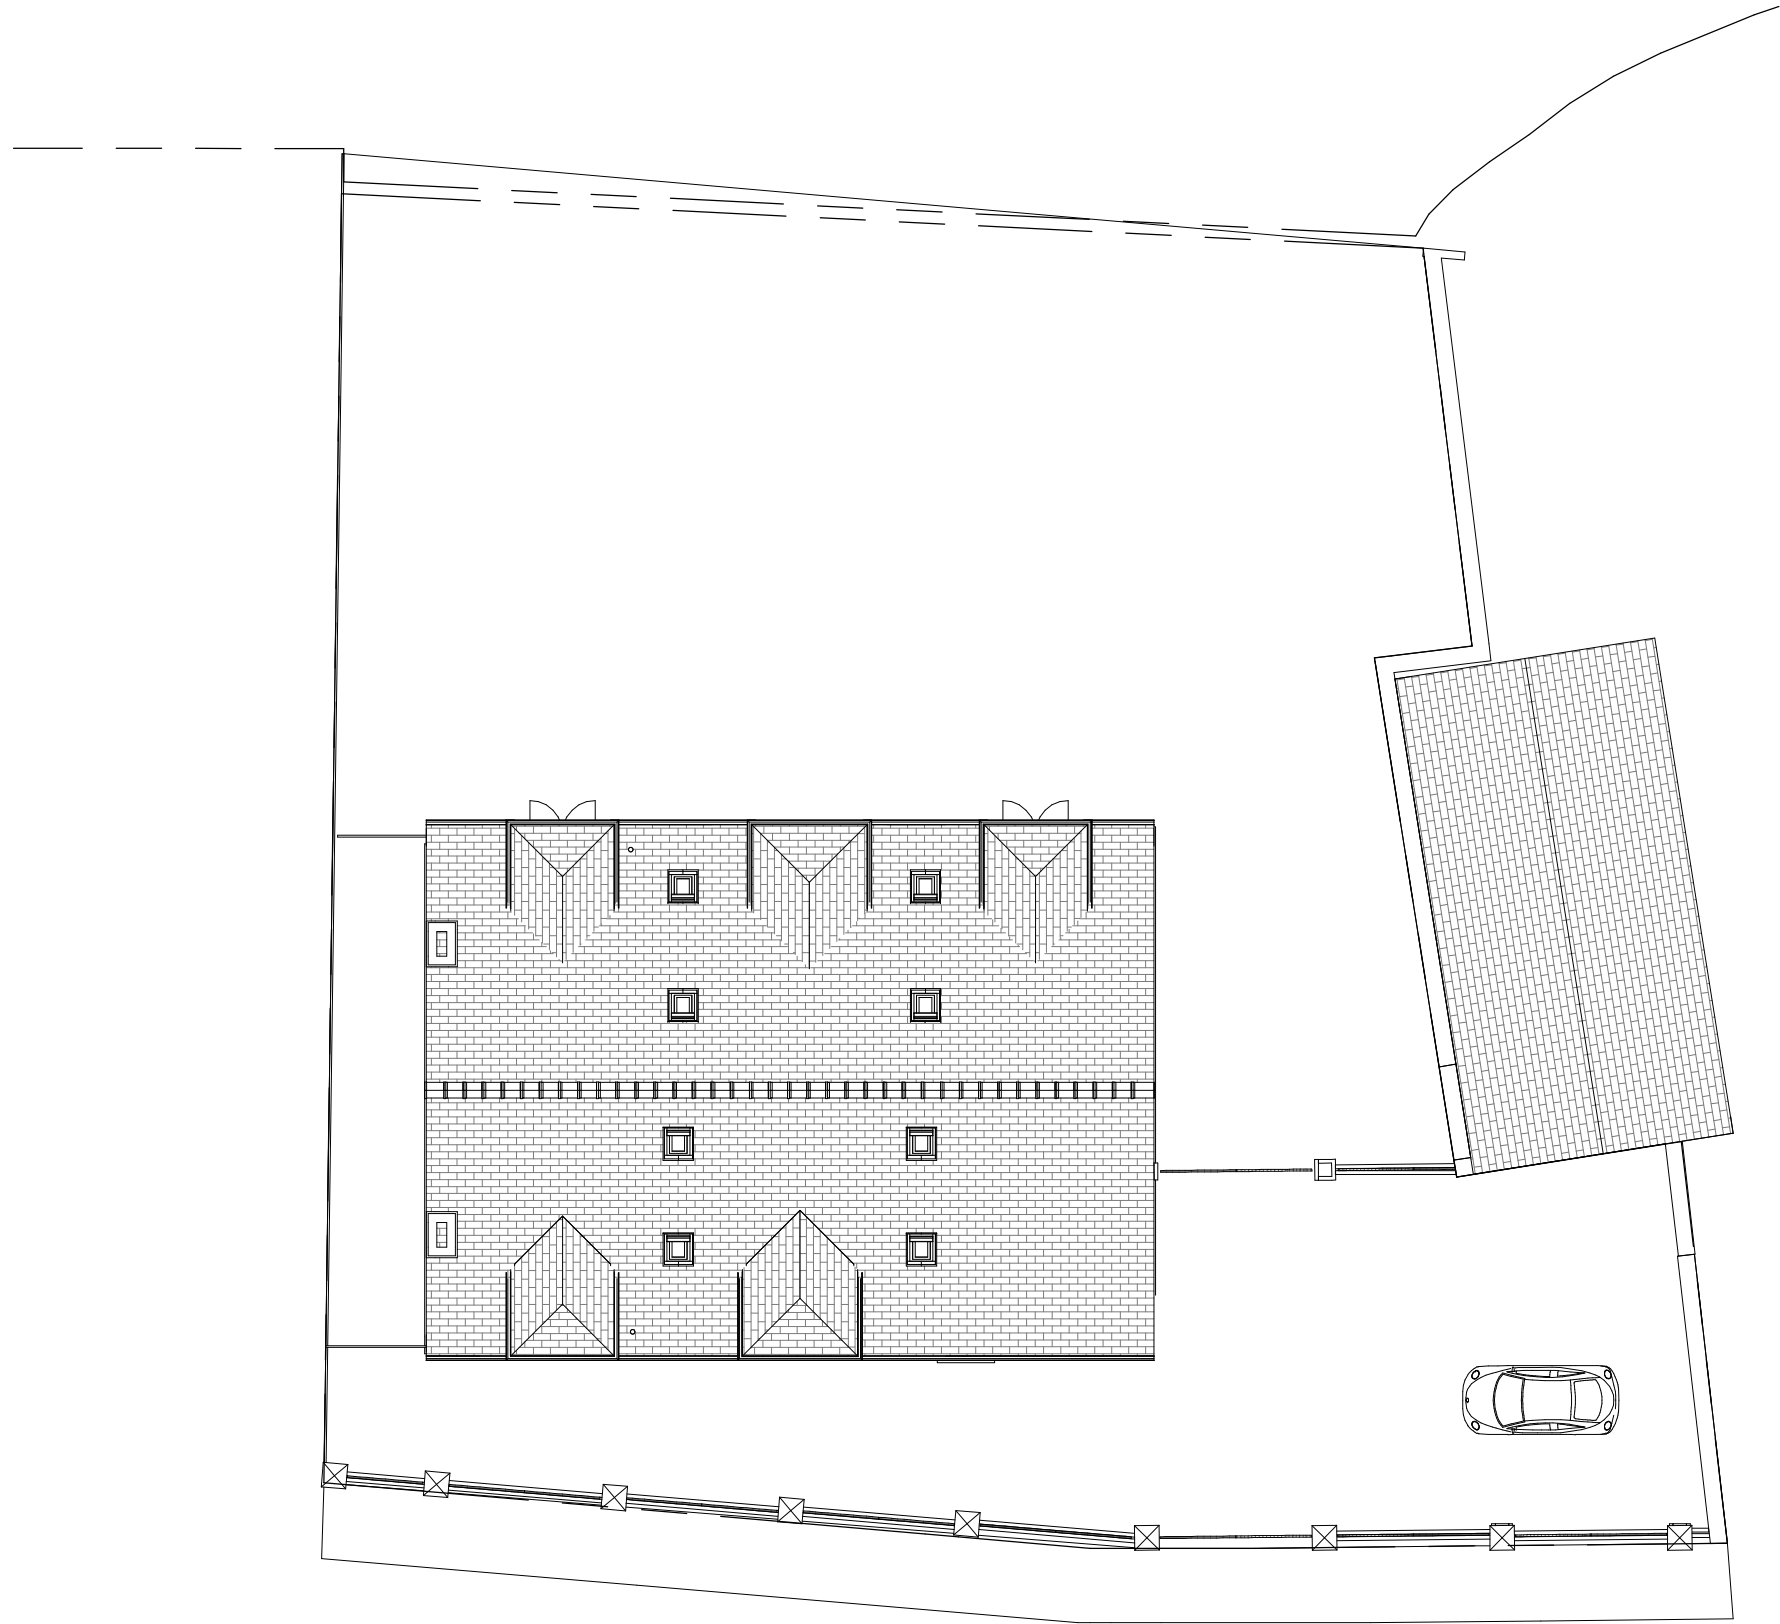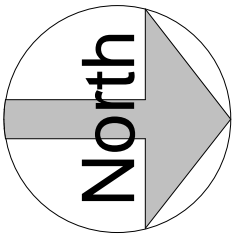

rev description initial date
Job Name
The Old School
16 Preston Lane LS26 8AS
Gt Preston, Kippax

Drawing Title
Proposed Site Plan

Status
Option 3a - Planning Set

Sheet By Scale at A3 - double scale at A1
GJW 1 : 200

Job Number Drawing Number Issued Date
1322 3002 02/10/2013

...OWLarchitecture.com
Alwoodley
Leeds
LS17 7PD
Telephone: 0845 838 6000

1

10 Proposed Site

1 : 200

Scale set for printing at A3 thus the Scale is Doubled at A1. For example, A drawing set to print at Scale 1:200 at A3 becomes scale 1:100 when it is printed 1:100 at A1.

rev	description	initial	date
Job Name			
The Old School			
16 Preston Lane LS26 8AS			
Gt Preston, Kippax			

Status


Option 3a - Planning Set

Job Number	Drawing Number	Issued Date
1322	3003	02/10/2013



LS17 7PD

Telephone: 0845 838 6000

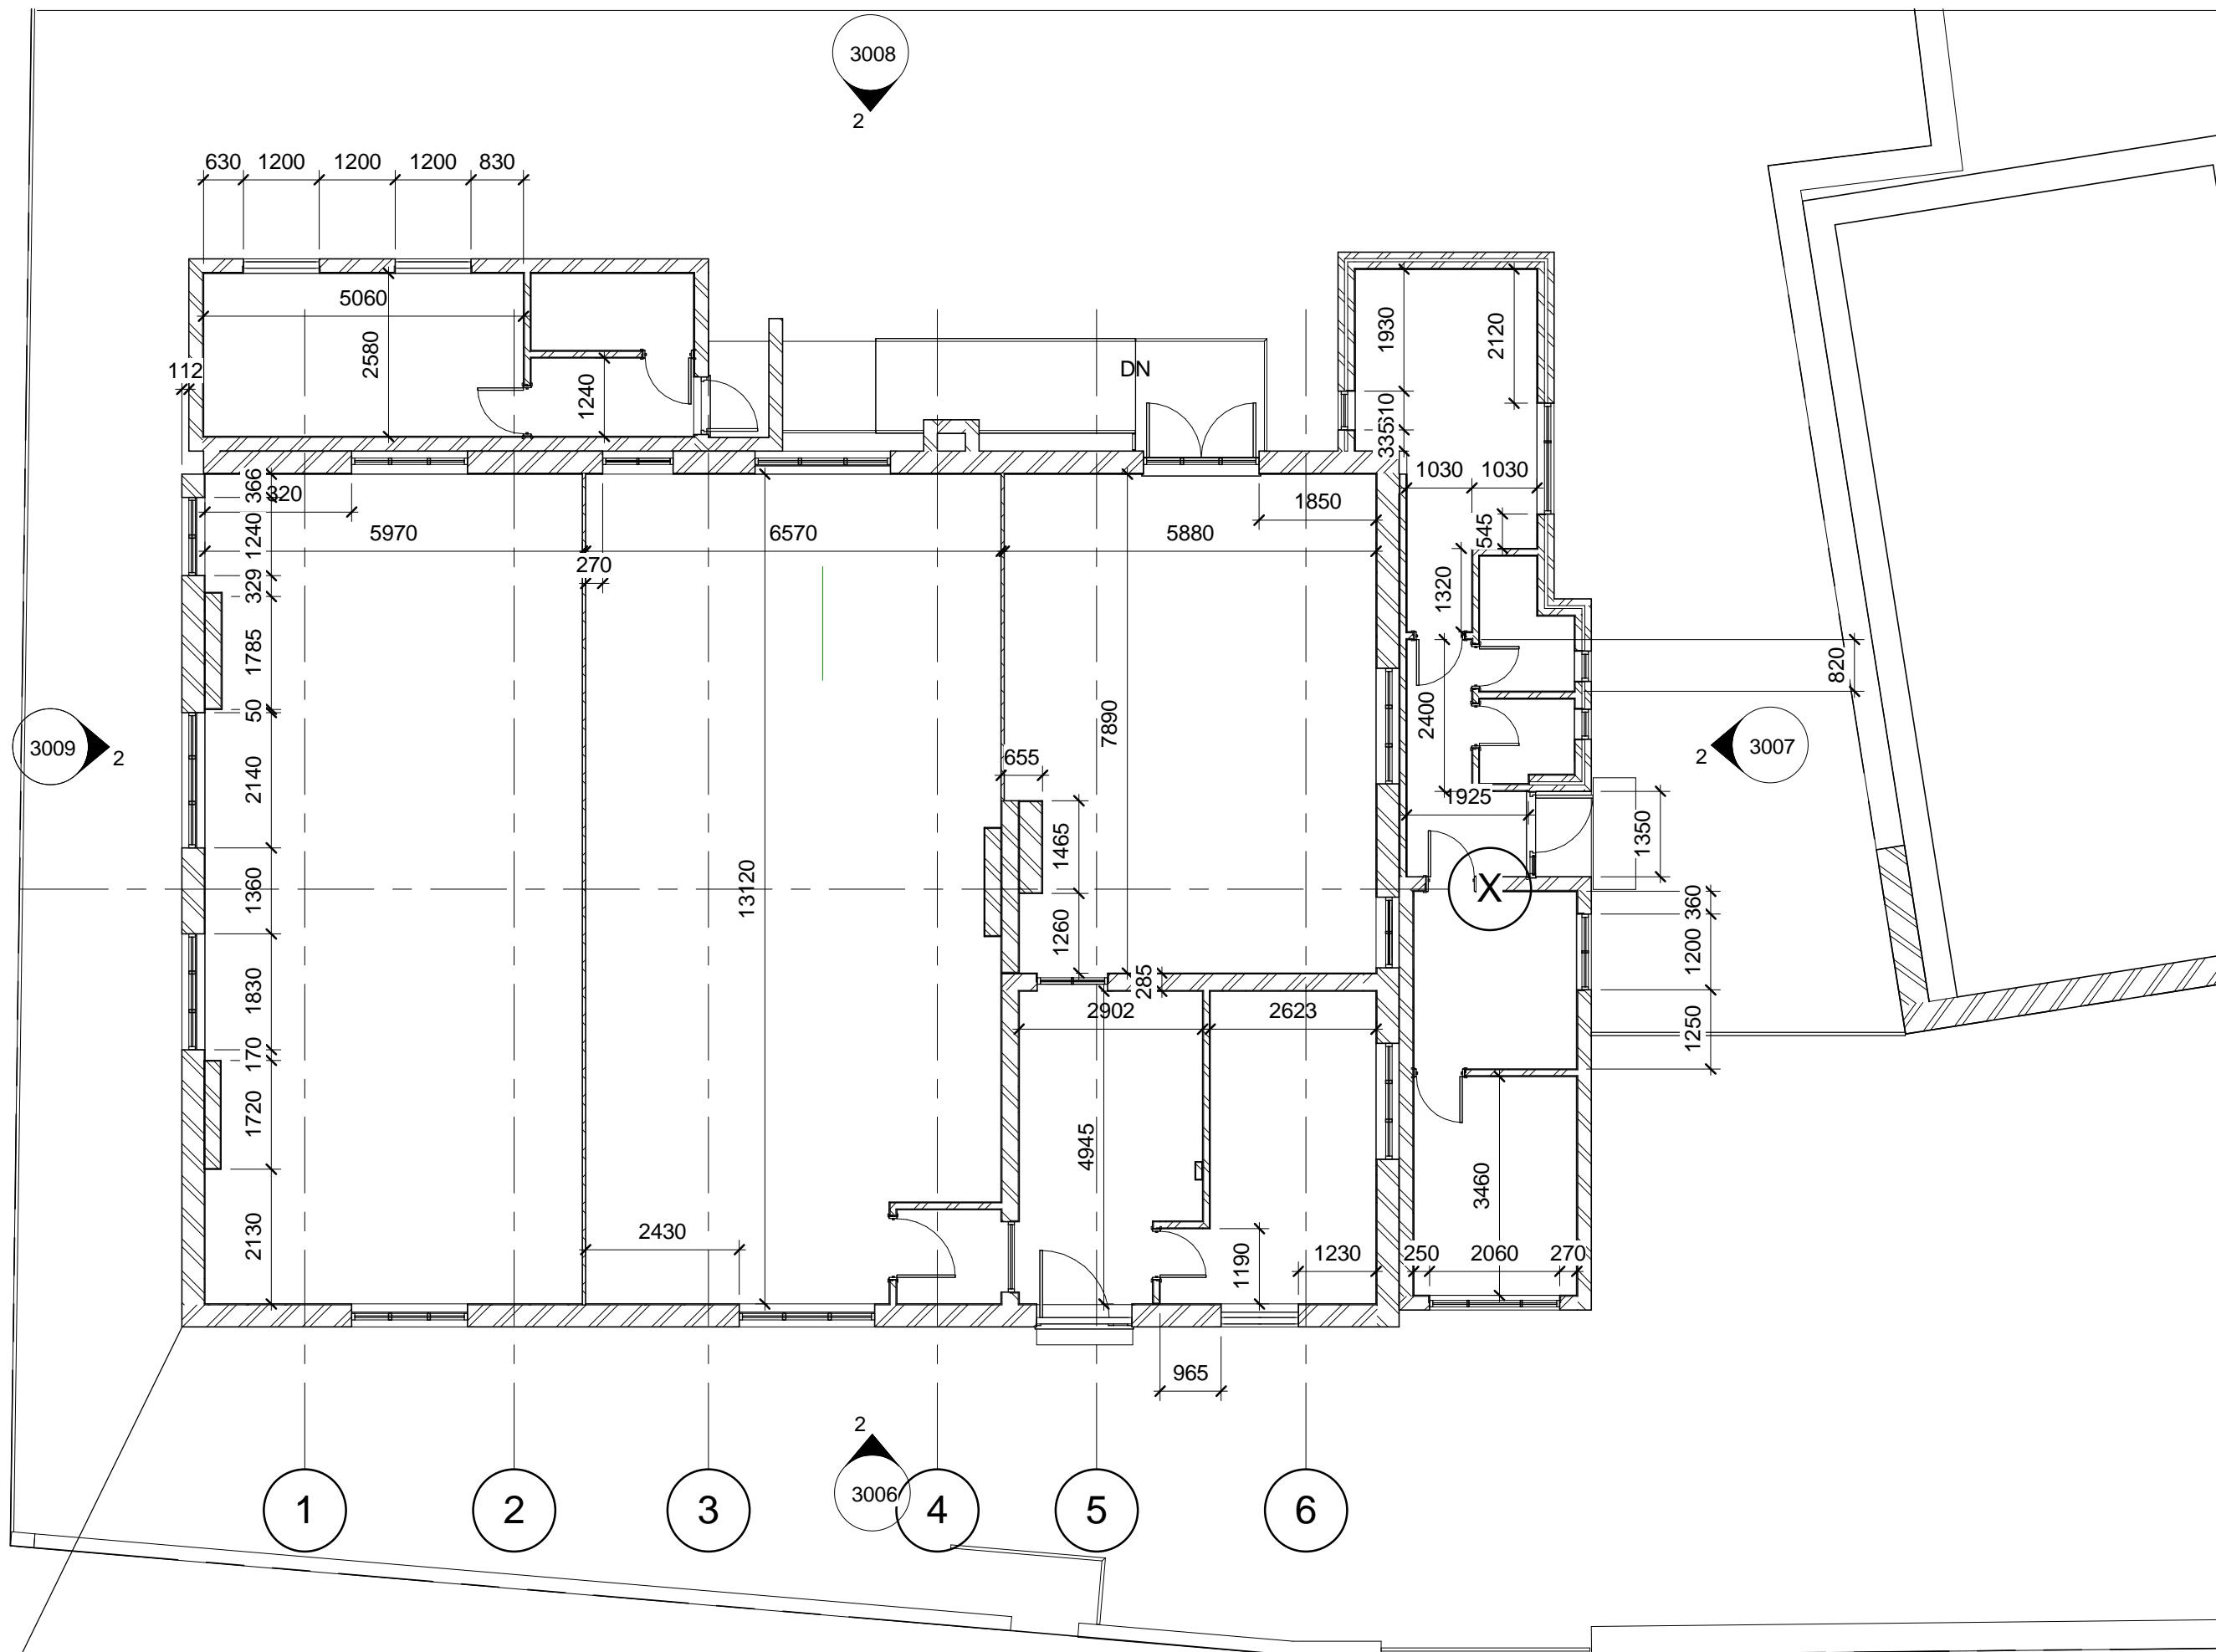

01 Existing Ground

Scale set for printing at A3 thus the Scale is Doubled at A1. For example; A drawing set to print at Scale 1:200 at A3 becomes scale 1:100 when it is printed 1:100 at A1.


1 Grd Floor Proposed

1 : 100

3008

1

THIS DRAWING AND CAD DATA THEREIN IS PROTECTED BY
COPYRIGHT
AND MUST NOT BE COPIED OR REPRODUCED
WITHOUT THE WRITTEN CONSENT OF
OWLarchitecture
©
NO DIMENSIONS ARE TO BE SCALED FROM THIS DRAWING.
USE FIGURED DIMENSIONS ONLY.
ALL DIMENSIONS AND SIZES ARE TO BE CHECKED ON SITE
AND ANY DISCREPANCIES REPORTED TO THE ARCHITECT
PRIOR TO INITIATION OF ANY WORKS.

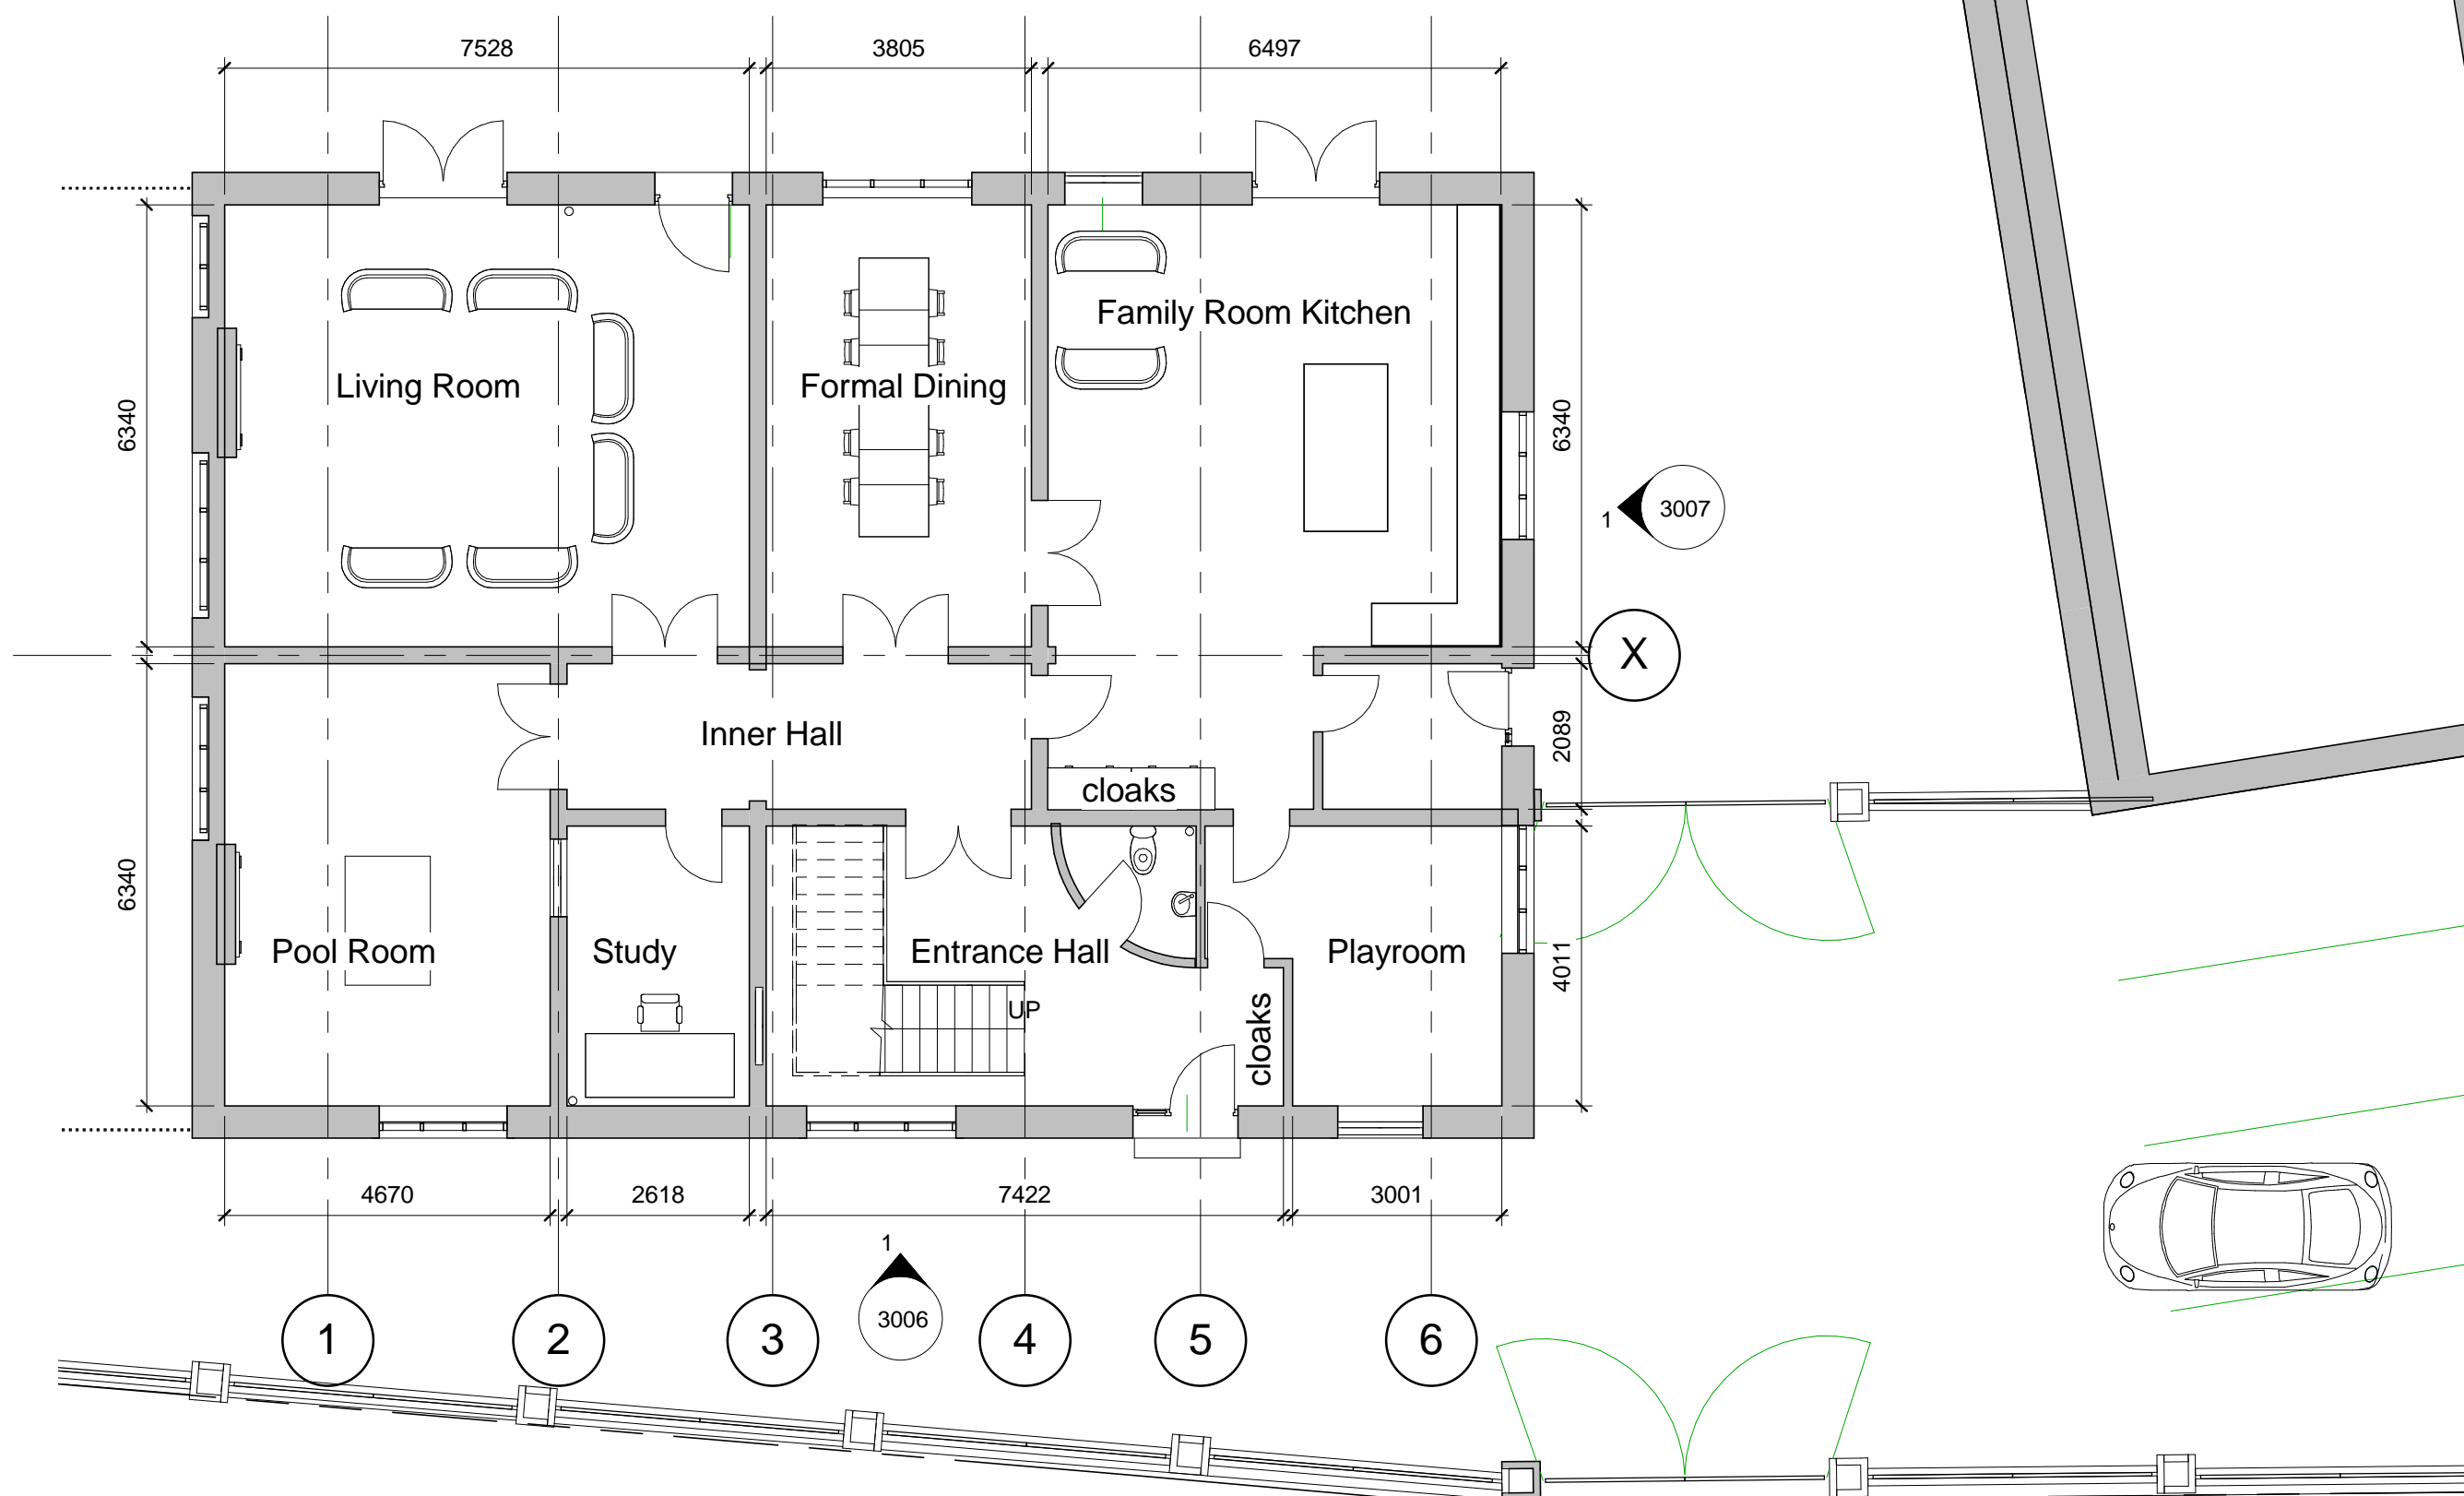

rev	description	initial	date
	Job Name		
	The Old School		
	16 Preston Lane LS26 8AS		
	Gt Preston, Kippax		

Drawing Title
Proposed Ground Floor Plan


Status

Option 3a - Planning Set

Sheet By **GJW** Scale at A3 - double scale at **1 : 100**

Job Number	Drawing Number	Issued Date
1322	3004	02/10/2013

...OWLArchitecture.com

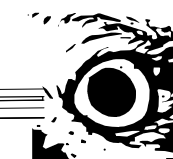

Alwoodley



Leeds

LS17 7PD

Telephone: 0845 838 6000

Scale set for printing at A3 thus the Scale is Doubled at A1. For example; A drawing set to print at Scale 1:200 at A3 becomes scale 1:100 when it is printed 1:100 at A1.

THIS DRAWING AND CAD DATA THEREIN IS PROTECTED BY
COPYRIGHT
AND MUST NOT BE COPIED OR REPRODUCED
WITHOUT THE WRITTEN CONSENT OF
©
OWLArchitecture
NO DIMENSIONS ARE TO BE SCALED FROM THIS DRAWING.
USE FIGURED DIMENSIONS ONLY.
ALL DIMENSIONS AND SIZES ARE TO BE CHECKED ON SITE
AND ANY DISCREPANCIES REPORTED TO THE ARCHITECT
PRIOR TO INITIATION OF ANY WORKS.

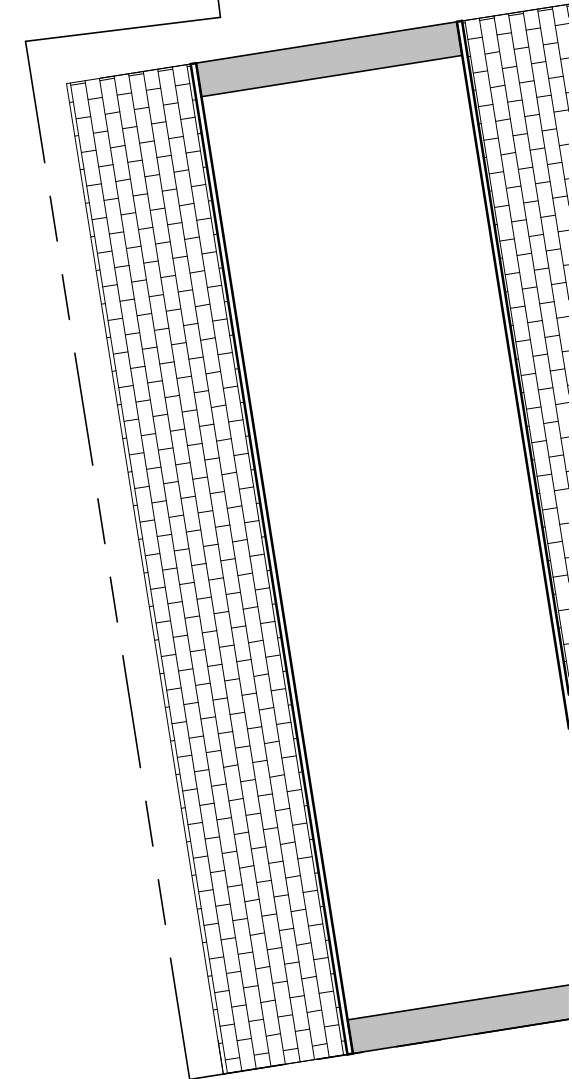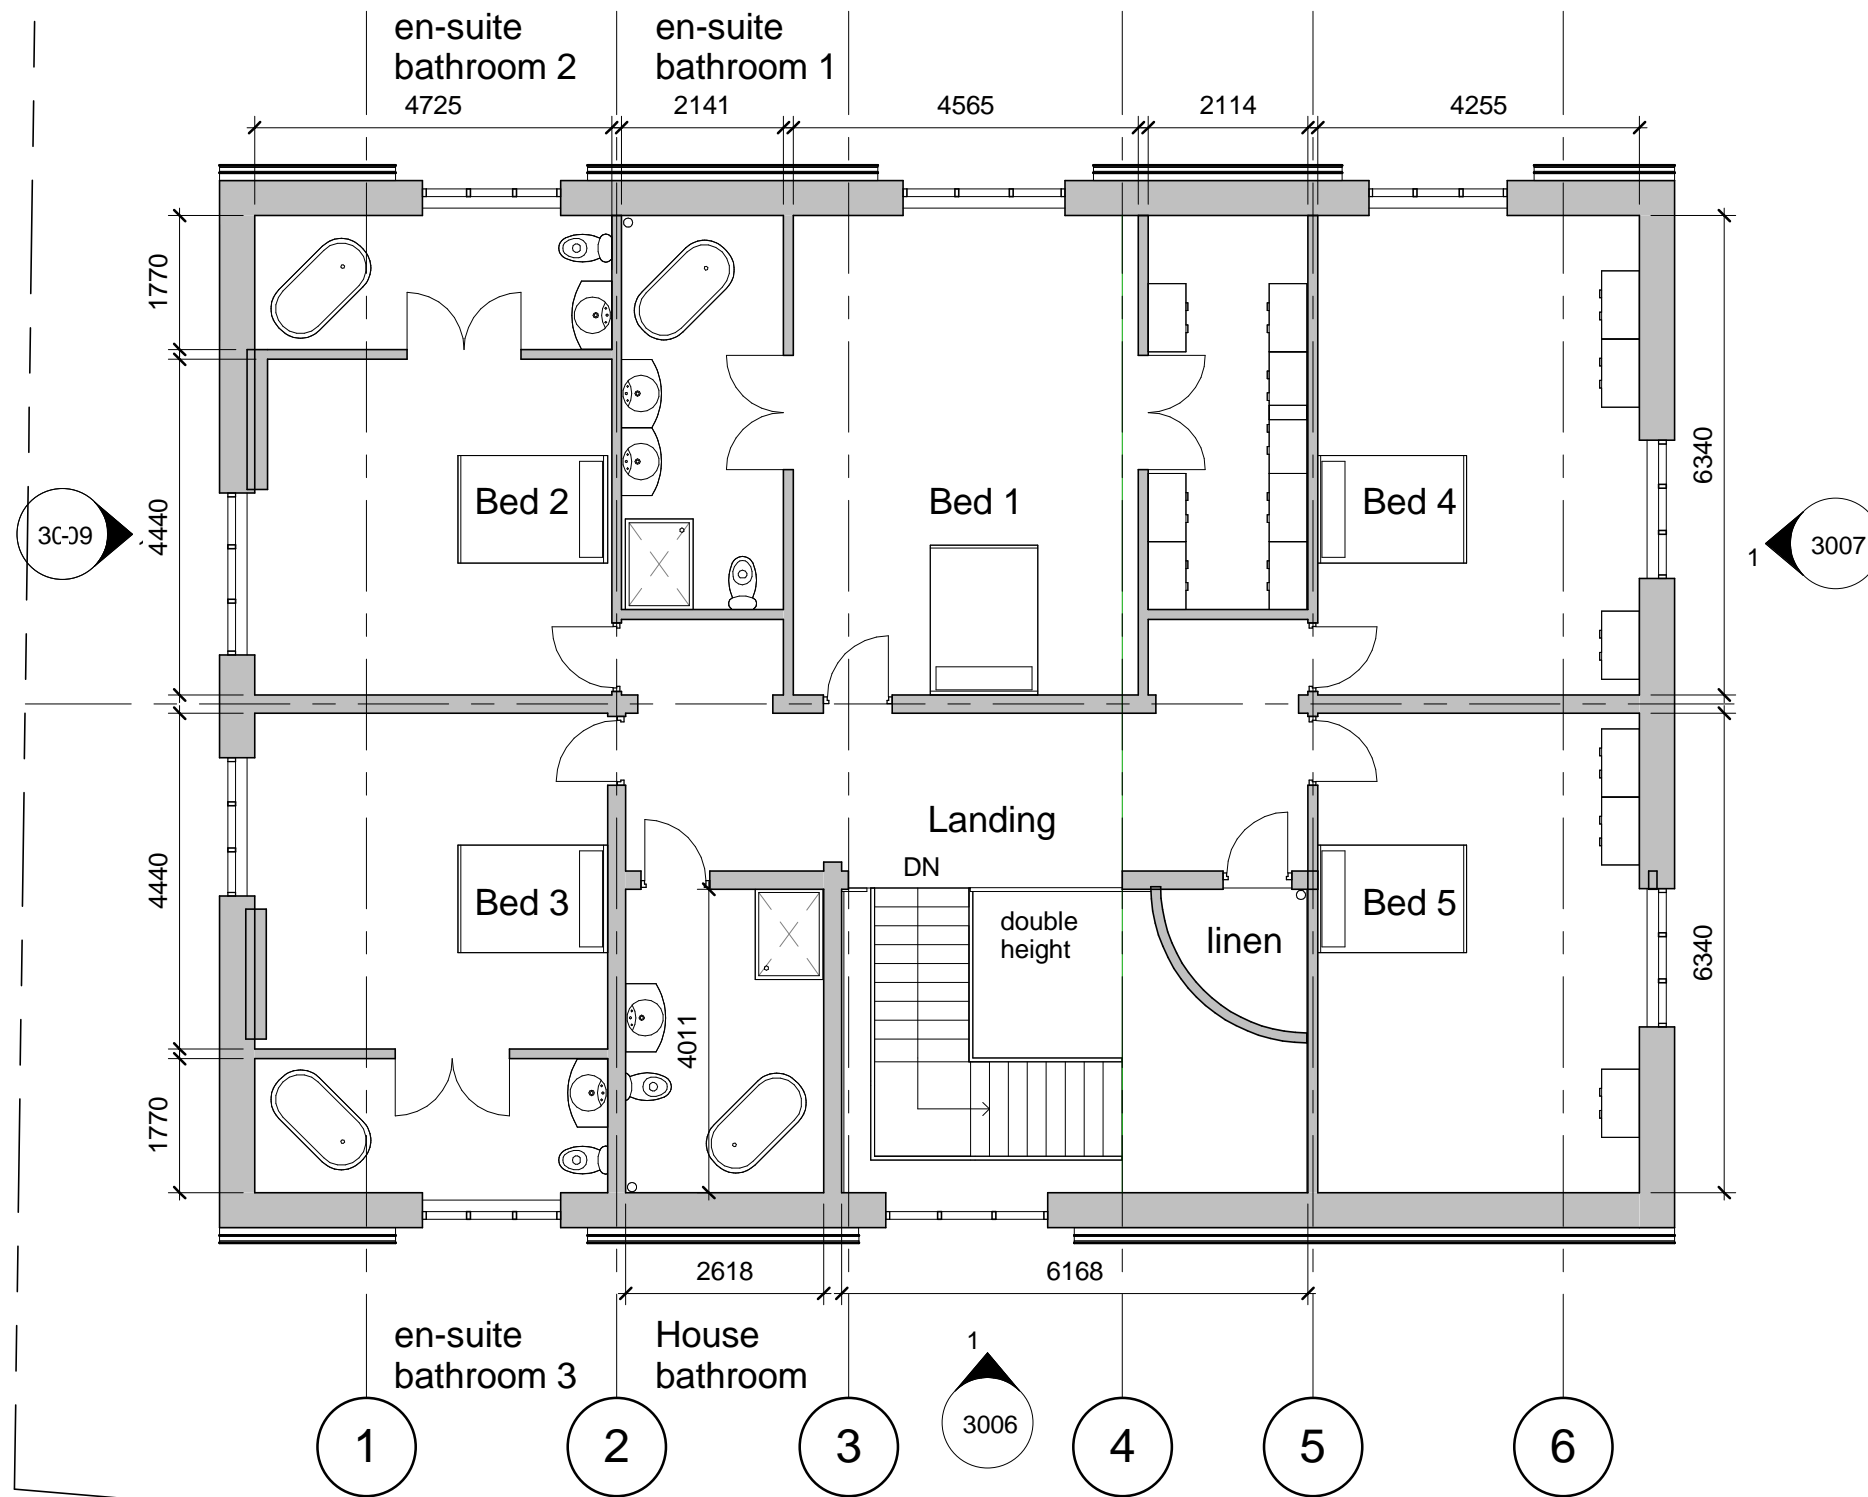

rev	description	initial	date
Job Name	The Old School 16 Preston Lane LS26 8AS Gt Preston, Kippax		
Drawing Title	Proposed First Floor Plan		
Status	Option 3a - Planning Set		
Sheet By	GJW		
Scale at A3 - double scale at A1	1 : 100		
Job Number	Drawing Number	Issued Date	
1322	3005	02/10/2013	

...OWLArchitecture.com



Alwoodley
Leeds
LS17 7PD
Telephone: 0845 838 6000

First Floor Proposed

Scale set for printing at A3 thus the Scale is Doubled at A1. For example; A drawing set to print at Scale 1:200 at A3 becomes scale 1:100 when it is printed 1:100 at A1.

1 : 100



10 Proposed Front Elevation

1 : 100



00 Existing Front Elevation

1 : 100

rev	description	initial	date
Job Name			
The Old School 16 Preston Lane LS26 8AS Gt Preston, Kippax			
Drawing Title			
Front Elevations			
Status			
Option 3a - Planning Set			
Sheet By		Scale at A3 - double scale at A1	
GJW		1 : 100	
Job Number	Drawing Number	Issued Date	
1322	3006	02/10/2013	

...OWLarchitecture.com



Alwoodley

Leeds

LS17 7PD

Telephone: 0845 838 6000

1 10 Proposed Side Entrance



2 Existing Side Entrance

Scale set for printing at A3 thus the Scale is Doubled at A1. For example; A drawing set to print at Scale 1:200 at A3 becomes scale 1:100 when it is printed 1:100 at A1.

rev	description	initial	date
Job Name The Old School 16 Preston Lane LS26 8AS Gt Preston, Kippax			
Drawing Title Side Entrance Elevations			
Status Option 3a - Planning Set			
Sheet By GJW		Scale at A3 - double scale at 1 : 100	
Job Number 1322	Drawing Number 3007	Issued Date 02/10/2013	

...OWLarchitecture.com



Alwoodley
Leeds
LS17 7PD

Telephone: 0845 838 6000



1 10 Proposed Rear Elevation

1 : 100



2 00 Existing Rear Elevation

1 : 100

rev	description	initial	date
Job Name	The Old School 16 Preston Lane LS26 8AS Gt Preston, Kippax		
Drawing Title	Rear Elevations		
Status	Option 3a - Planning Set		
Sheet By	GJW	Scale at A3 - double scale at A1	1 : 100
Job Number	1322	Drawing Number	3008
Issued Date	02/10/2013		

...OWLarchitecture.com



Alwoodley
Leeds
LS17 7PD

Telephone: 0845 838 6000



1 10 Proposed Side Elevation

1 : 100



2 00 Existing Side Elevation


1 : 100

rev	description	initial	date
Job Name			
The Old School			
16 Preston Lane LS26 8AS			
Gt Preston, Kippax			
Drawing Title			
Side Elevations (South)			
Status			
Option 3a - Planning Set			
Sheet By			
GJW			
Scale at A3 - double scale at A1			
1 : 100			
Job Number			
1322			
Drawing Number			
3009			
Issued Date			
02/10/2013			

1

10 Proposed Entrance 3D

THIS DRAWING AND CAD DATA THEREIN IS PROTECTED BY
COPYRIGHT
AND MUST NOT BE COPIED OR REPRODUCED
WITHOUT THE WRITTEN CONSENT OF
©
OWLarchitecture
NO DIMENSIONS ARE TO BE SCALED FROM THIS DRAWING.
USE FIGURED DIMENSIONS ONLY.
ALL DIMENSIONS AND SIZES ARE TO BE CHECKED ON SITE
AND ANY DISCREPANCIES REPORTED TO THE ARCHITECT
PRIOR TO INITIATION OF ANY WORKS.

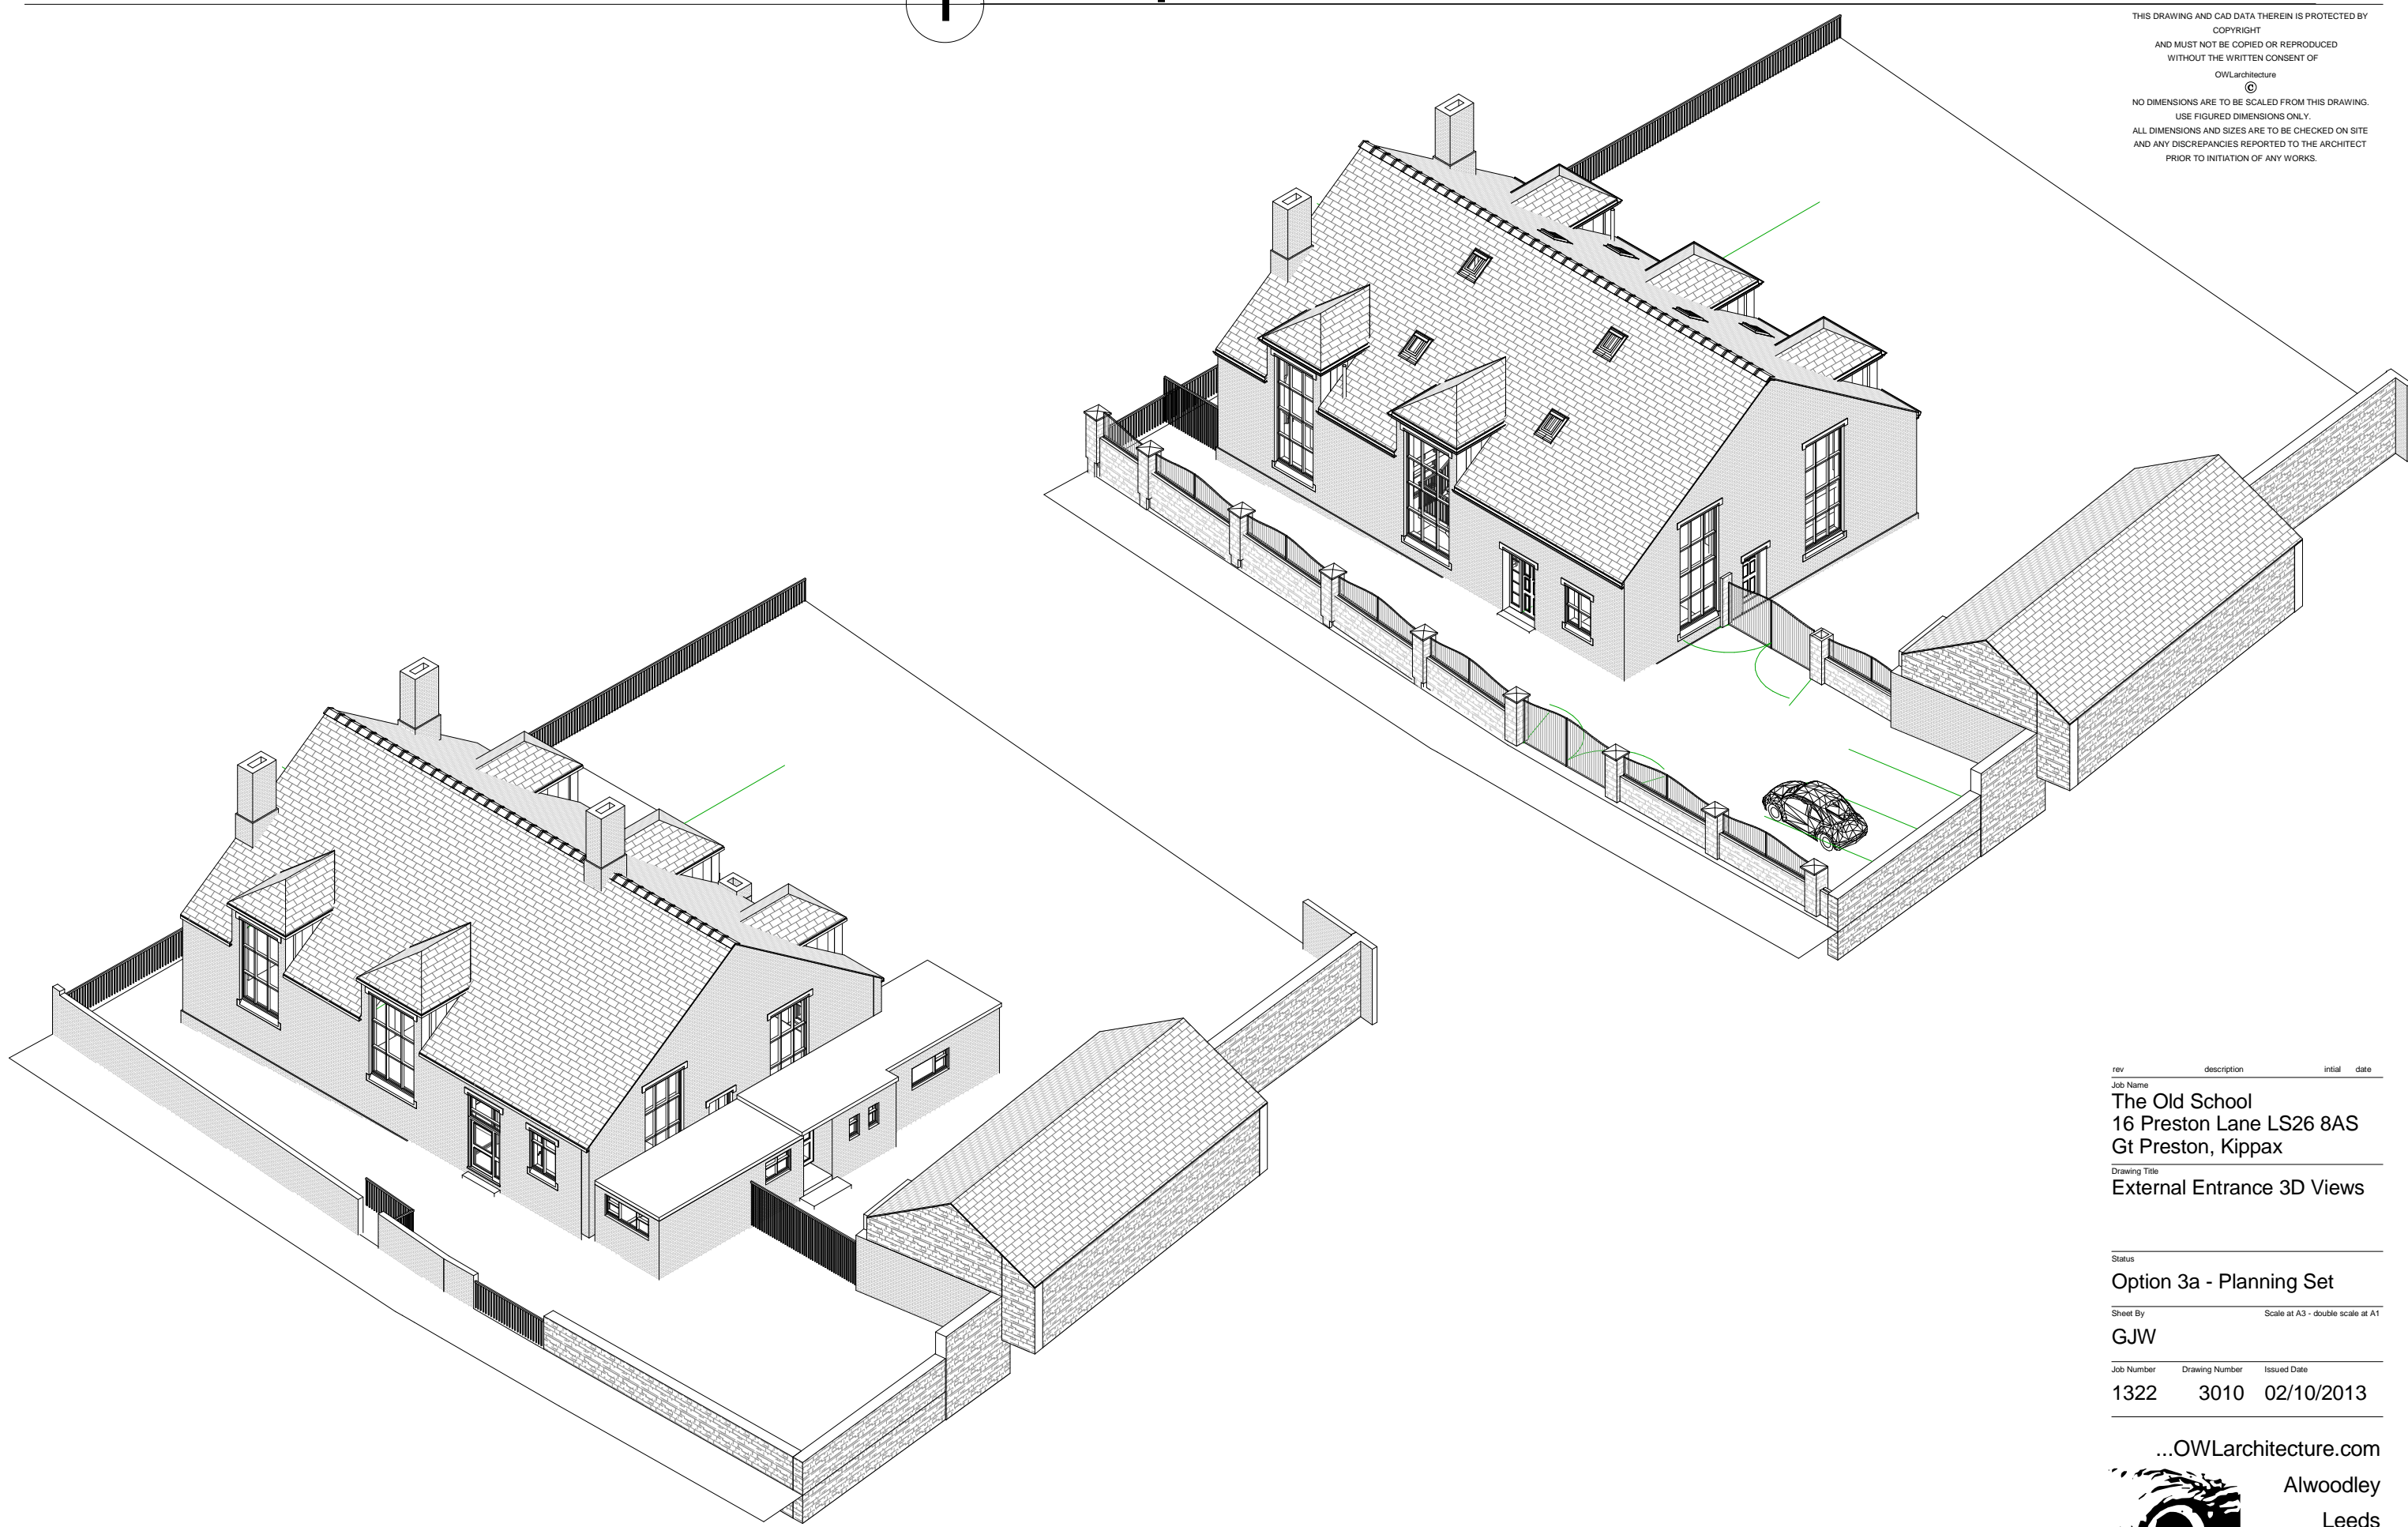

rev	description	initial	date
Job Name			
The Old School			
16 Preston Lane LS26 8AS			
Gt Preston, Kippax			
Drawing Title			
External Entrance 3D Views			
Status			
Option 3a - Planning Set			
Sheet By		Scale at A3 - double scale at A1	
GJW			
Job Number	Drawing Number	Issued Date	
1322	3010	02/10/2013	

...OWLarchitecture.com



Alwoodley
Leeds
LS17 7PD
Telephone: 0845 838 6000


2

00 Existing Entrance 3D

Scale set for printing at A3 thus the Scale is Doubled at A1. For example; A drawing set to print at Scale 1:200 at A3 becomes scale 1:100 when it is printed 1:100 at A1.

1 10 Proposed Rear 3D

THIS DRAWING AND CAD DATA THEREIN IS PROTECTED BY
COPYRIGHT
AND MUST NOT BE COPIED OR REPRODUCED
WITHOUT THE WRITTEN CONSENT OF
OWLarchitecture
©
NO DIMENSIONS ARE TO BE SCALED FROM THIS DRAWING.
USE FIGURED DIMENSIONS ONLY.
ALL DIMENSIONS AND SIZES ARE TO BE CHECKED ON SITE
AND ANY DISCREPANCIES REPORTED TO THE ARCHITECT
PRIOR TO INITIATION OF ANY WORKS.

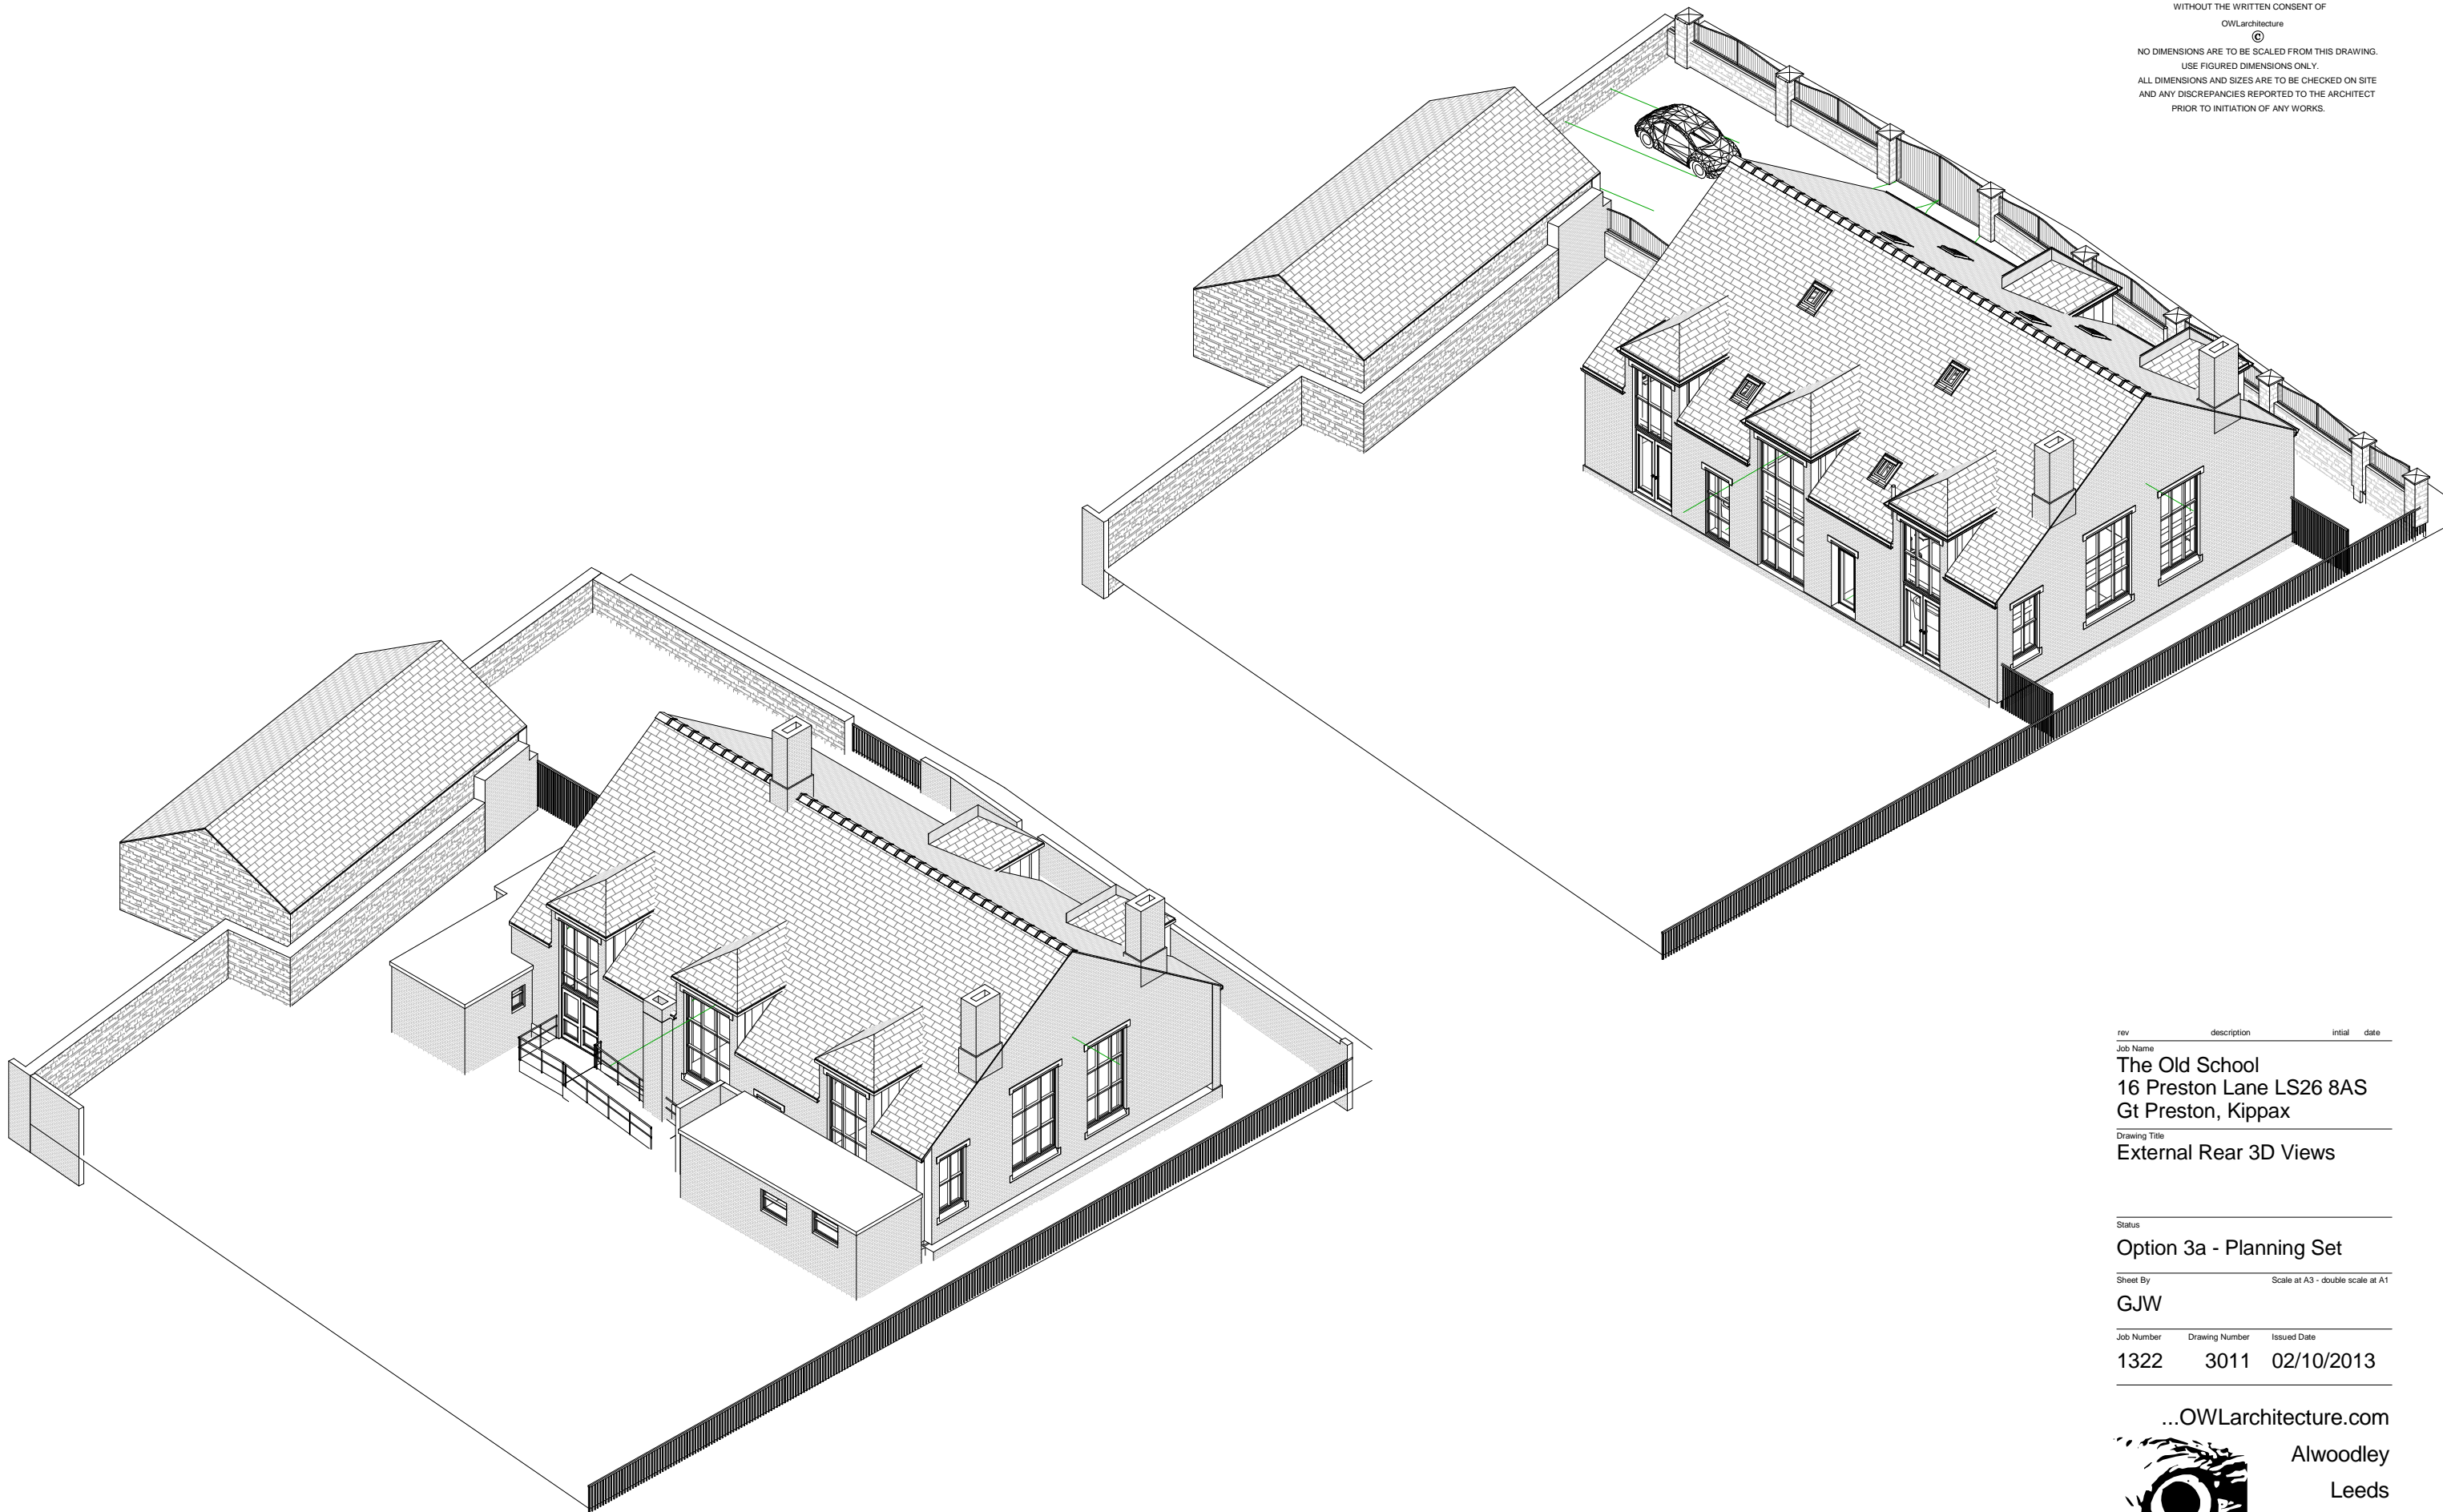

rev description initial date
Job Name
The Old School
16 Preston Lane LS26 8AS
Gt Preston, Kippax

Drawing Title
External Rear 3D Views

Status
Option 3a - Planning Set

Sheet By GJW Scale at A3 - double scale at A1

Job Number	Drawing Number	Issued Date
1322	3011	02/10/2013

...OWLarchitecture.com



Alwoodley
Leeds
LS17 7PD
Telephone: 0845 838 6000

2 00 Existing Rear 3D

Scale set for printing at A3 thus the Scale is Doubled at A1. For example; A drawing set to print at Scale 1:200 at A3 becomes scale 1:100 when it is printed 1:100 at A1.