



THIS DRAWING AND CAD DATA THEREIN IS PROTECTED BY COPYRIGHT AND MUST NOT BE COPIED OR REPRODUCED WITHOUT THE WRITTEN CONSENT OF OWLarchitecture.com © NO DIMENSIONS ARE TO BE SCALED FROM THIS DRAWING. USE FIGURED DIMENSIONS ONLY. ALL DIMENSIONS AND SIZES ARE TO BE CHECKED ON SITE AND ANY DISCREPANCIES REPORTED TO THE ARCHITECT PRIOR TO INITIATION OF ANY WORKS.

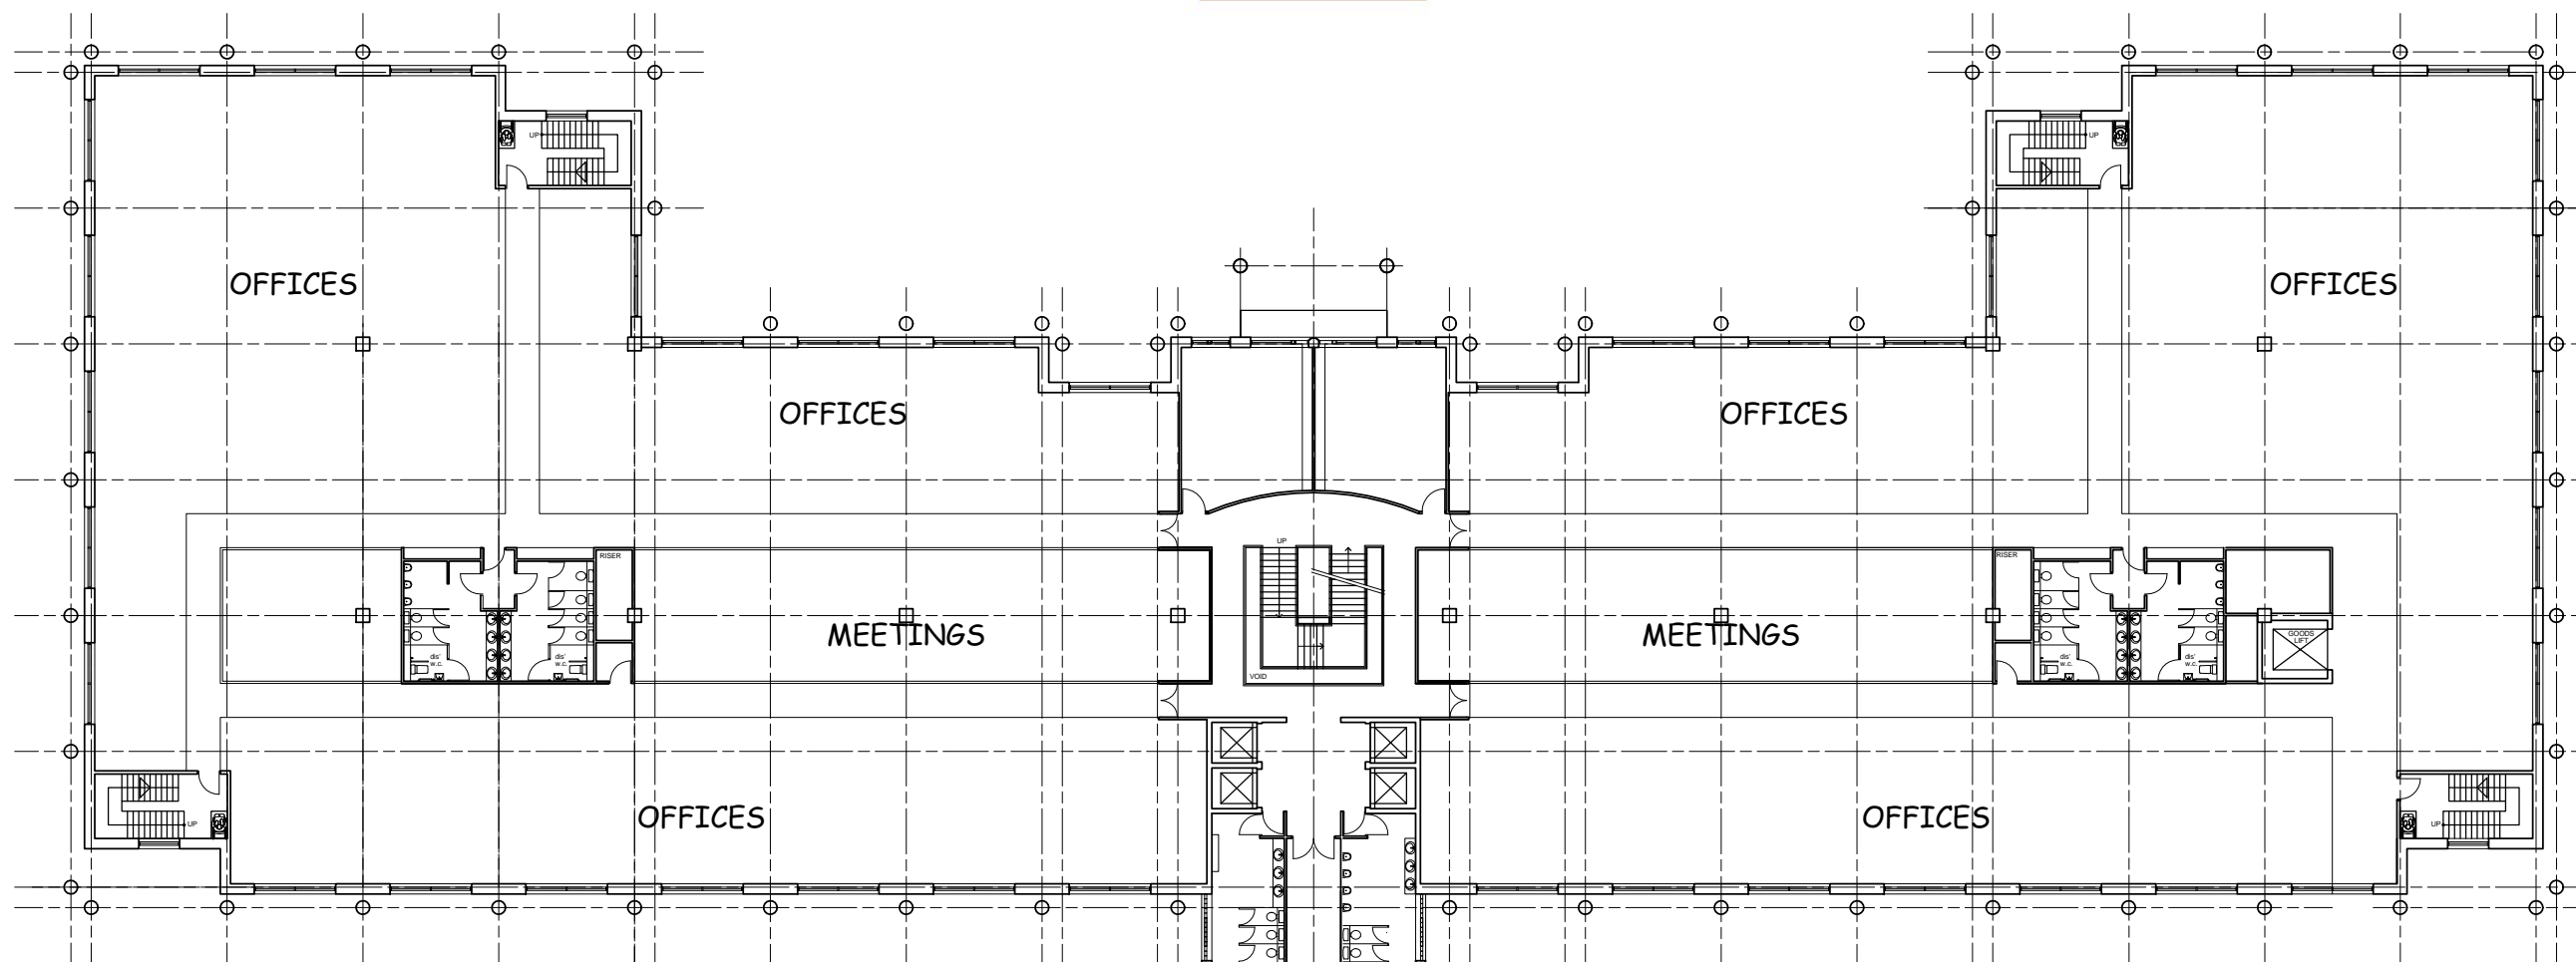

# FIRST FLOOR PLAN

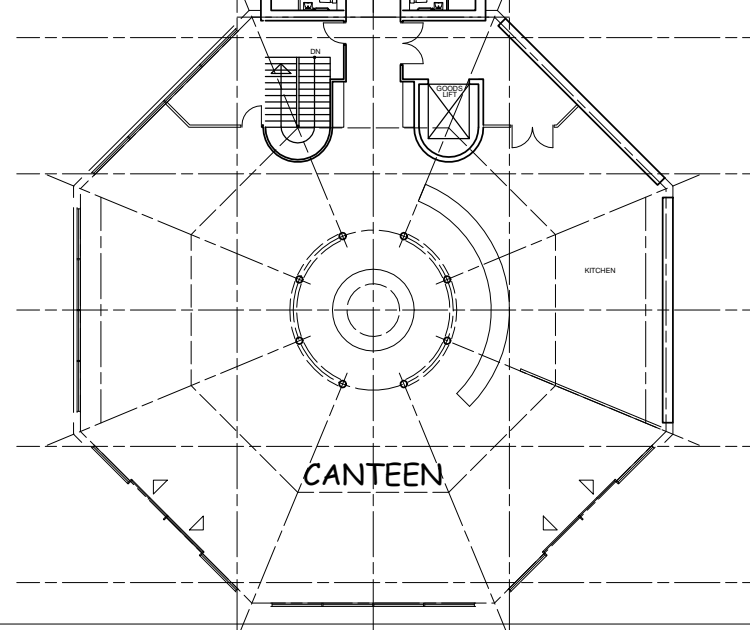

rev	description	initial	date

Job Name  
**Owner**  
 Project Name  
 Enter address here  
 Drawing Title  
**Morrisons HQ Bradford**

Status  
**Planning Application**

Sheet By  
**GJW** Scale at A3 - double scale at A1  
**1 : 333**

Job Number Drawing Number Issued Date  
**Project A101 Jan 2014**  
**Number**

...OWLarchitecture.com



Telephone: 0845 838 6000