



**2** **200 Block Plan**  
1 : 200

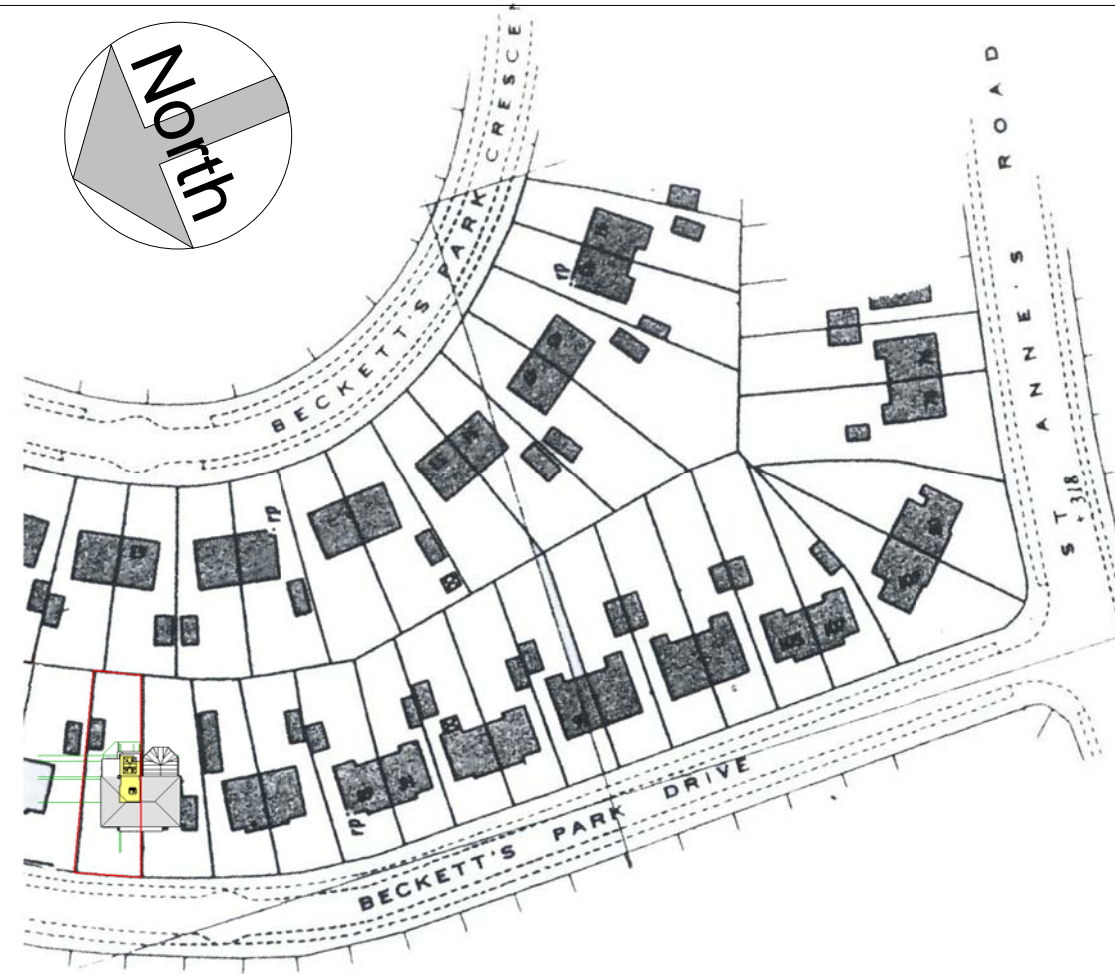

**1** **1250 Site Plan**  
1 : 1250

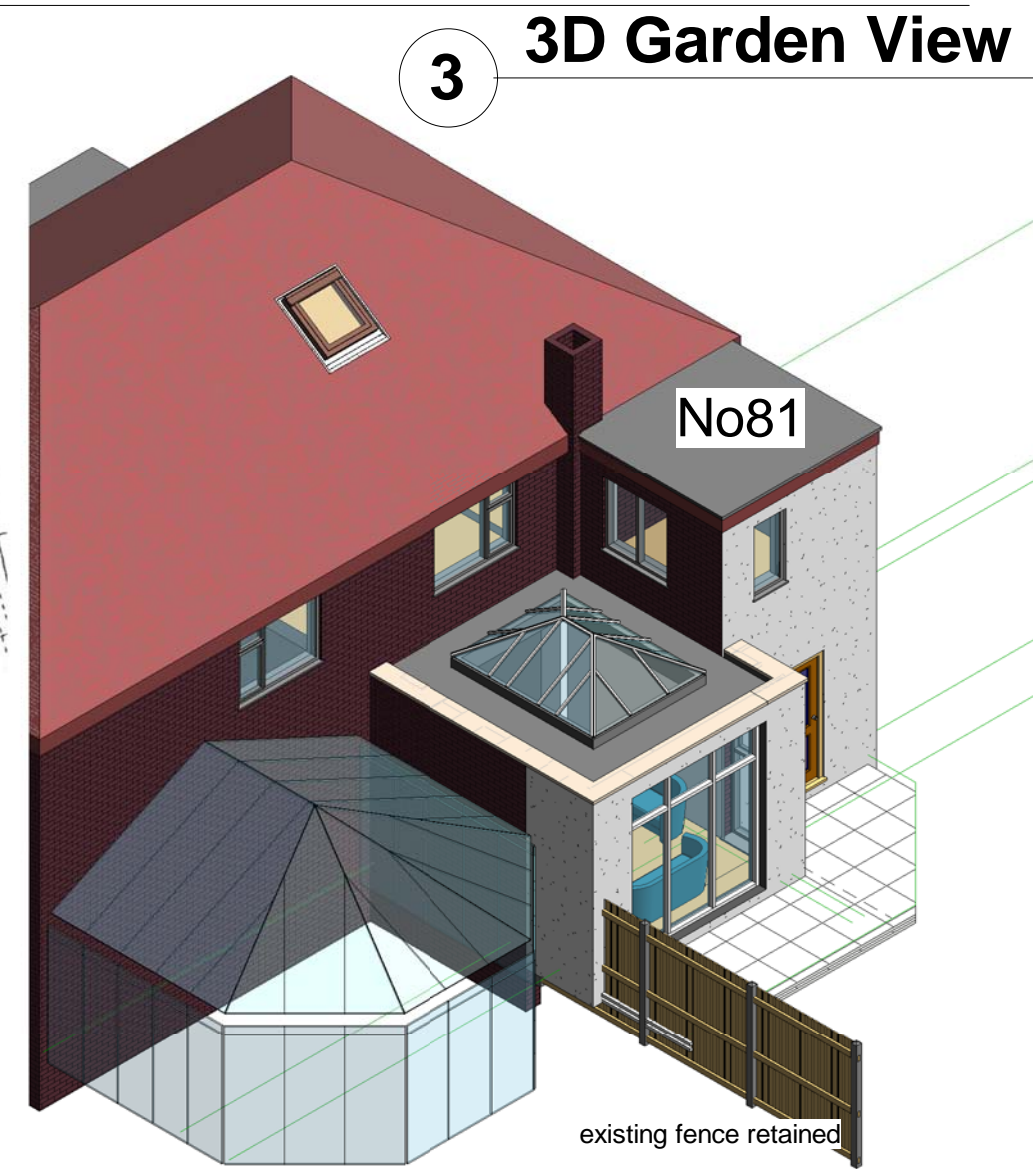

**3** **3D Garden View**

Active Sheet List (A3)	
Sheet No.	Sheet Name
1200	Location & Block Plan
1201	Part Plans & Elevations

THIS DRAWING AND CAD DATA THEREIN IS PROTECTED BY COPYRIGHT AND MUST NOT BE COPIED OR REPRODUCED WITHOUT THE WRITTEN CONSENT OF OWLarchitecture.com

NO DIMENSIONS ARE TO BE SCALED FROM THIS DRAWING. USE FIGURED DIMENSIONS ONLY. ALL DIMENSIONS AND SIZES ARE TO BE CHECKED ON SITE AND ANY DISCREPANCIES REPORTED TO THE ARCHITECT PRIOR TO INITIATION OF ANY WORKS.

No  
Job Name  
**Barrett Residence**  
81 Becketts Park Drive  
Leeds, LS6 3PJ  
Drawing Title  
**Location & Block Plan**

Status  
**Proposed**

Sheet By  
**GJW**

Job Number  
**2043**

Scale at A3 - double scale at A1  
**As indicated**


Drawing Number  
**1200 21/08/2020**

Mob 0771 898 6000

25 Crescent View  
Alwoodley  
Leeds  
LS17 7QF  
West Yorkshire

OWLarchitecture.com

THIS DRAWING AND CAD DATA THEREIN IS PROTECTED BY COPYRIGHT AND MUST NOT BE COPIED OR REPRODUCED WITHOUT THE WRITTEN CONSENT OF OWLarchitecture.com © NO DIMENSIONS ARE TO BE SCALED FROM THIS DRAWING. USE FIGURED DIMENSIONS ONLY. ALL DIMENSIONS AND SIZES ARE TO BE CHECKED ON SITE AND ANY DISCREPANCIES REPORTED TO THE ARCHITECT PRIOR TO INITIATION OF ANY WORKS.

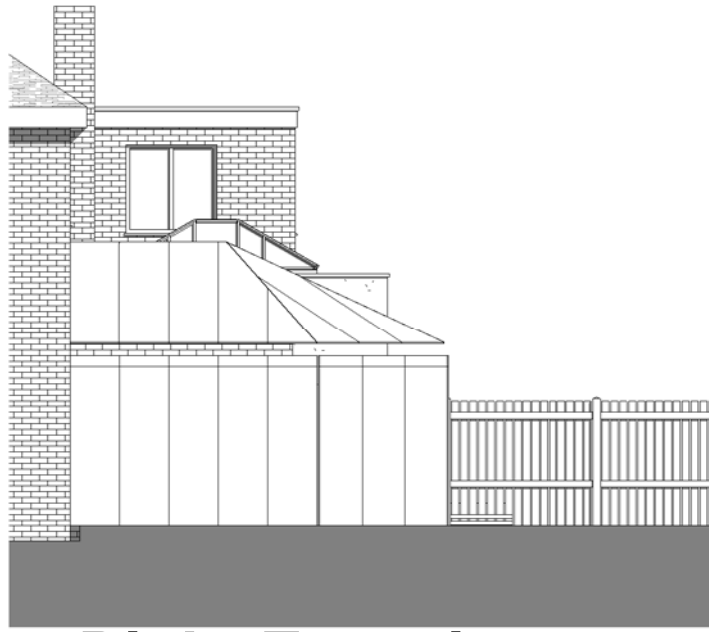


**4 Right Elevation**  
1 : 100




**2 Back Elevation**  
1 : 100

main garden glazing can be bi-folding or sliding doors

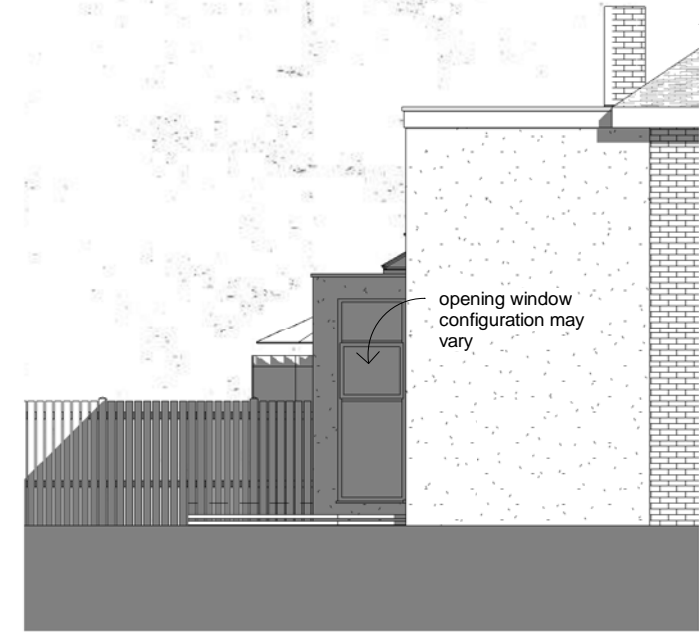


**3 Left Elevation**  
1 : 100

opening window configuration may vary

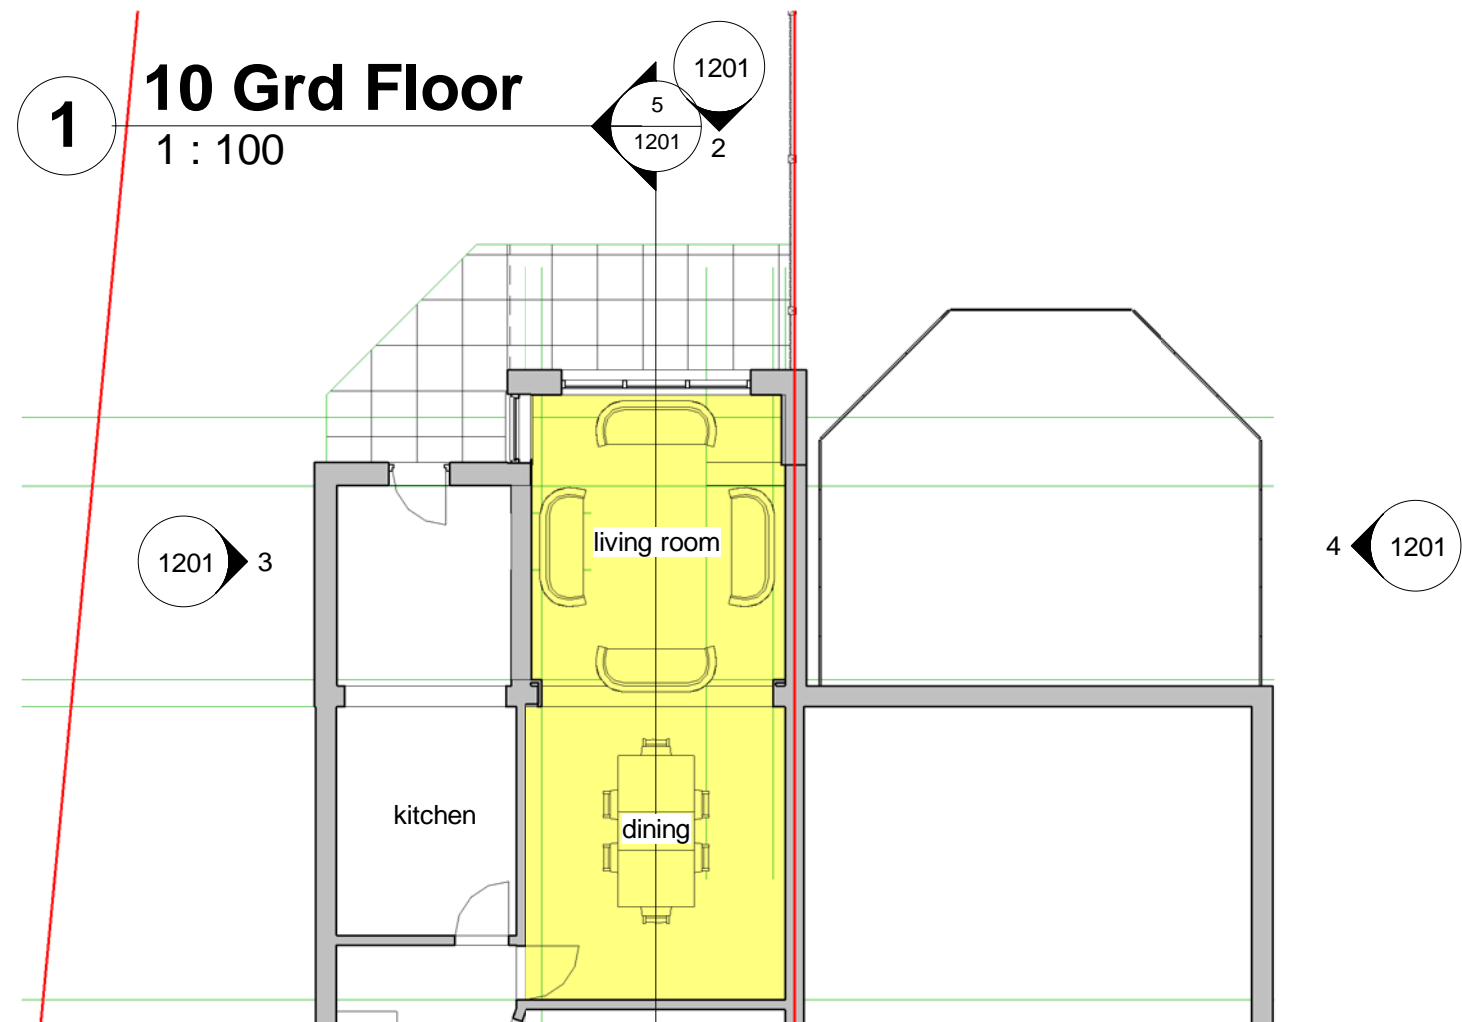

**1 10 Grd Floor**  
1 : 100

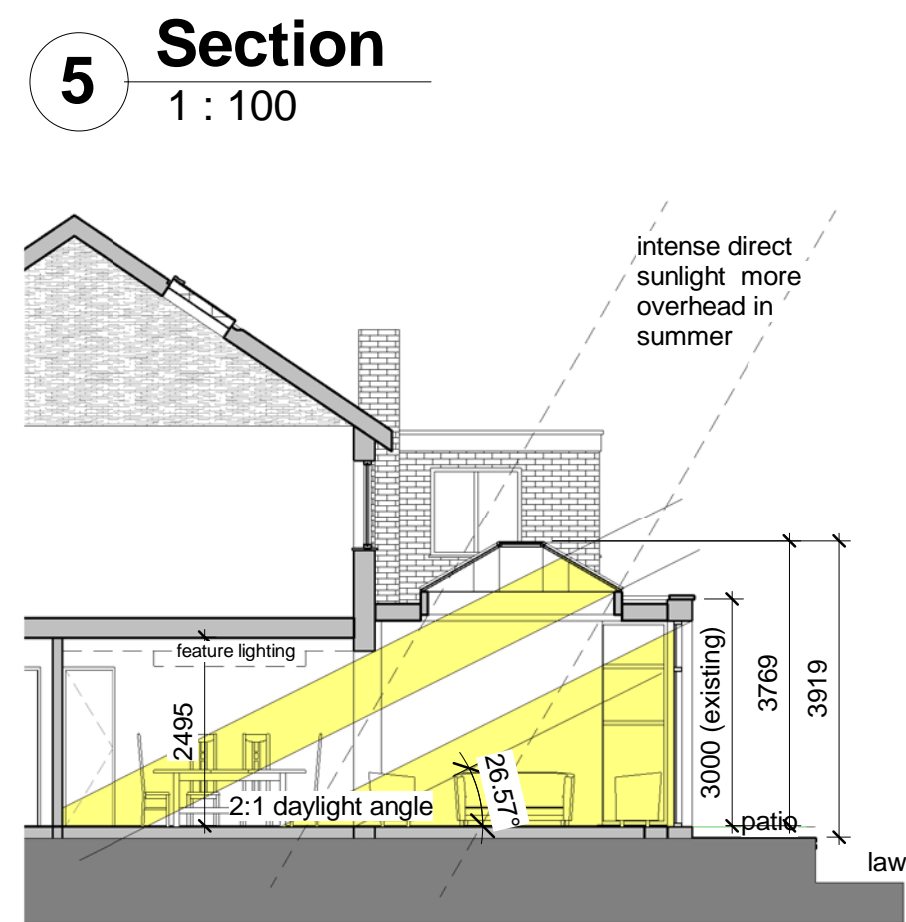

**5 Section**  
1 : 100

intense direct sunlight more overhead in summer

rev	description	initial	date
Job Name <b>Barrett Residence</b> 81 Becketts Park Drive Leeds, LS6 3PJ			
Drawing Title <b>Part Plans &amp; Elevations</b>			
Status <b>Proposed</b>			
Sheet By <b>GJW</b>		Scale at A3 - double scale at A1 <b>1 : 100</b>	
Job Number <b>2043</b>	Drawing Number <b>1201</b>	Issued Date <b>21/08/2020</b>	

Mob: 0771 898 6000  
25 Crescent View  
Alwoodley  
Leeds  
LS17 7QF  
West Yorkshire  
**OWLarchitecture.com**

Scale set for printing at A3 thus the Scale is Doubled at A1. For example; A drawing set to print at Scale 1:200 at A3 becomes scale 1:100 when it is printed 1:100 at A1.