

Active Sheet List (A3)	
Sheet No.	Sheet Name
1100	Location & Block Plan
1101	Ground Floor Plan
1102	Upper Floor Plans
1103	Front & Back Elevations
1104	Side Elevations
1105	Main Sections
1106	External 3D views for information only


THIS DRAWING AND CAD DATA THEREIN IS PROTECTED BY COPYRIGHT  
AND MUST NOT BE COPIED OR REPRODUCED  
WITHOUT THE WRITTEN CONSENT OF  
OWLarchitecture.com  
©  
NO DIMENSIONS ARE TO BE SCALED FROM THIS DRAWING.  
USE FIGURED DIMENSIONS ONLY.  
ALL DIMENSIONS AND SIZES ARE TO BE CHECKED ON SITE  
AND ANY DISCREPANCIES REPORTED TO THE ARCHITECT  
PRIOR TO INITIATION OF ANY WORKS.

rev	description	initial	date
Job Name M&C Residence 31 Alwoodley Lane Leeds, LS17 7PU			
Drawing Title Location & Block Plan			
Status Option 1b			
Sheet By GJW		Scale at A3 - double scale at A1 As indicated	
Job Number 2073	Drawing Number 1100	Issued Date 27/10/2020	



Mob: 0771 898 6000  
25 Crescent View  
Alwoodley  
Leeds  
LS17 7QF  
West Yorkshire

OWLarchitecture.com

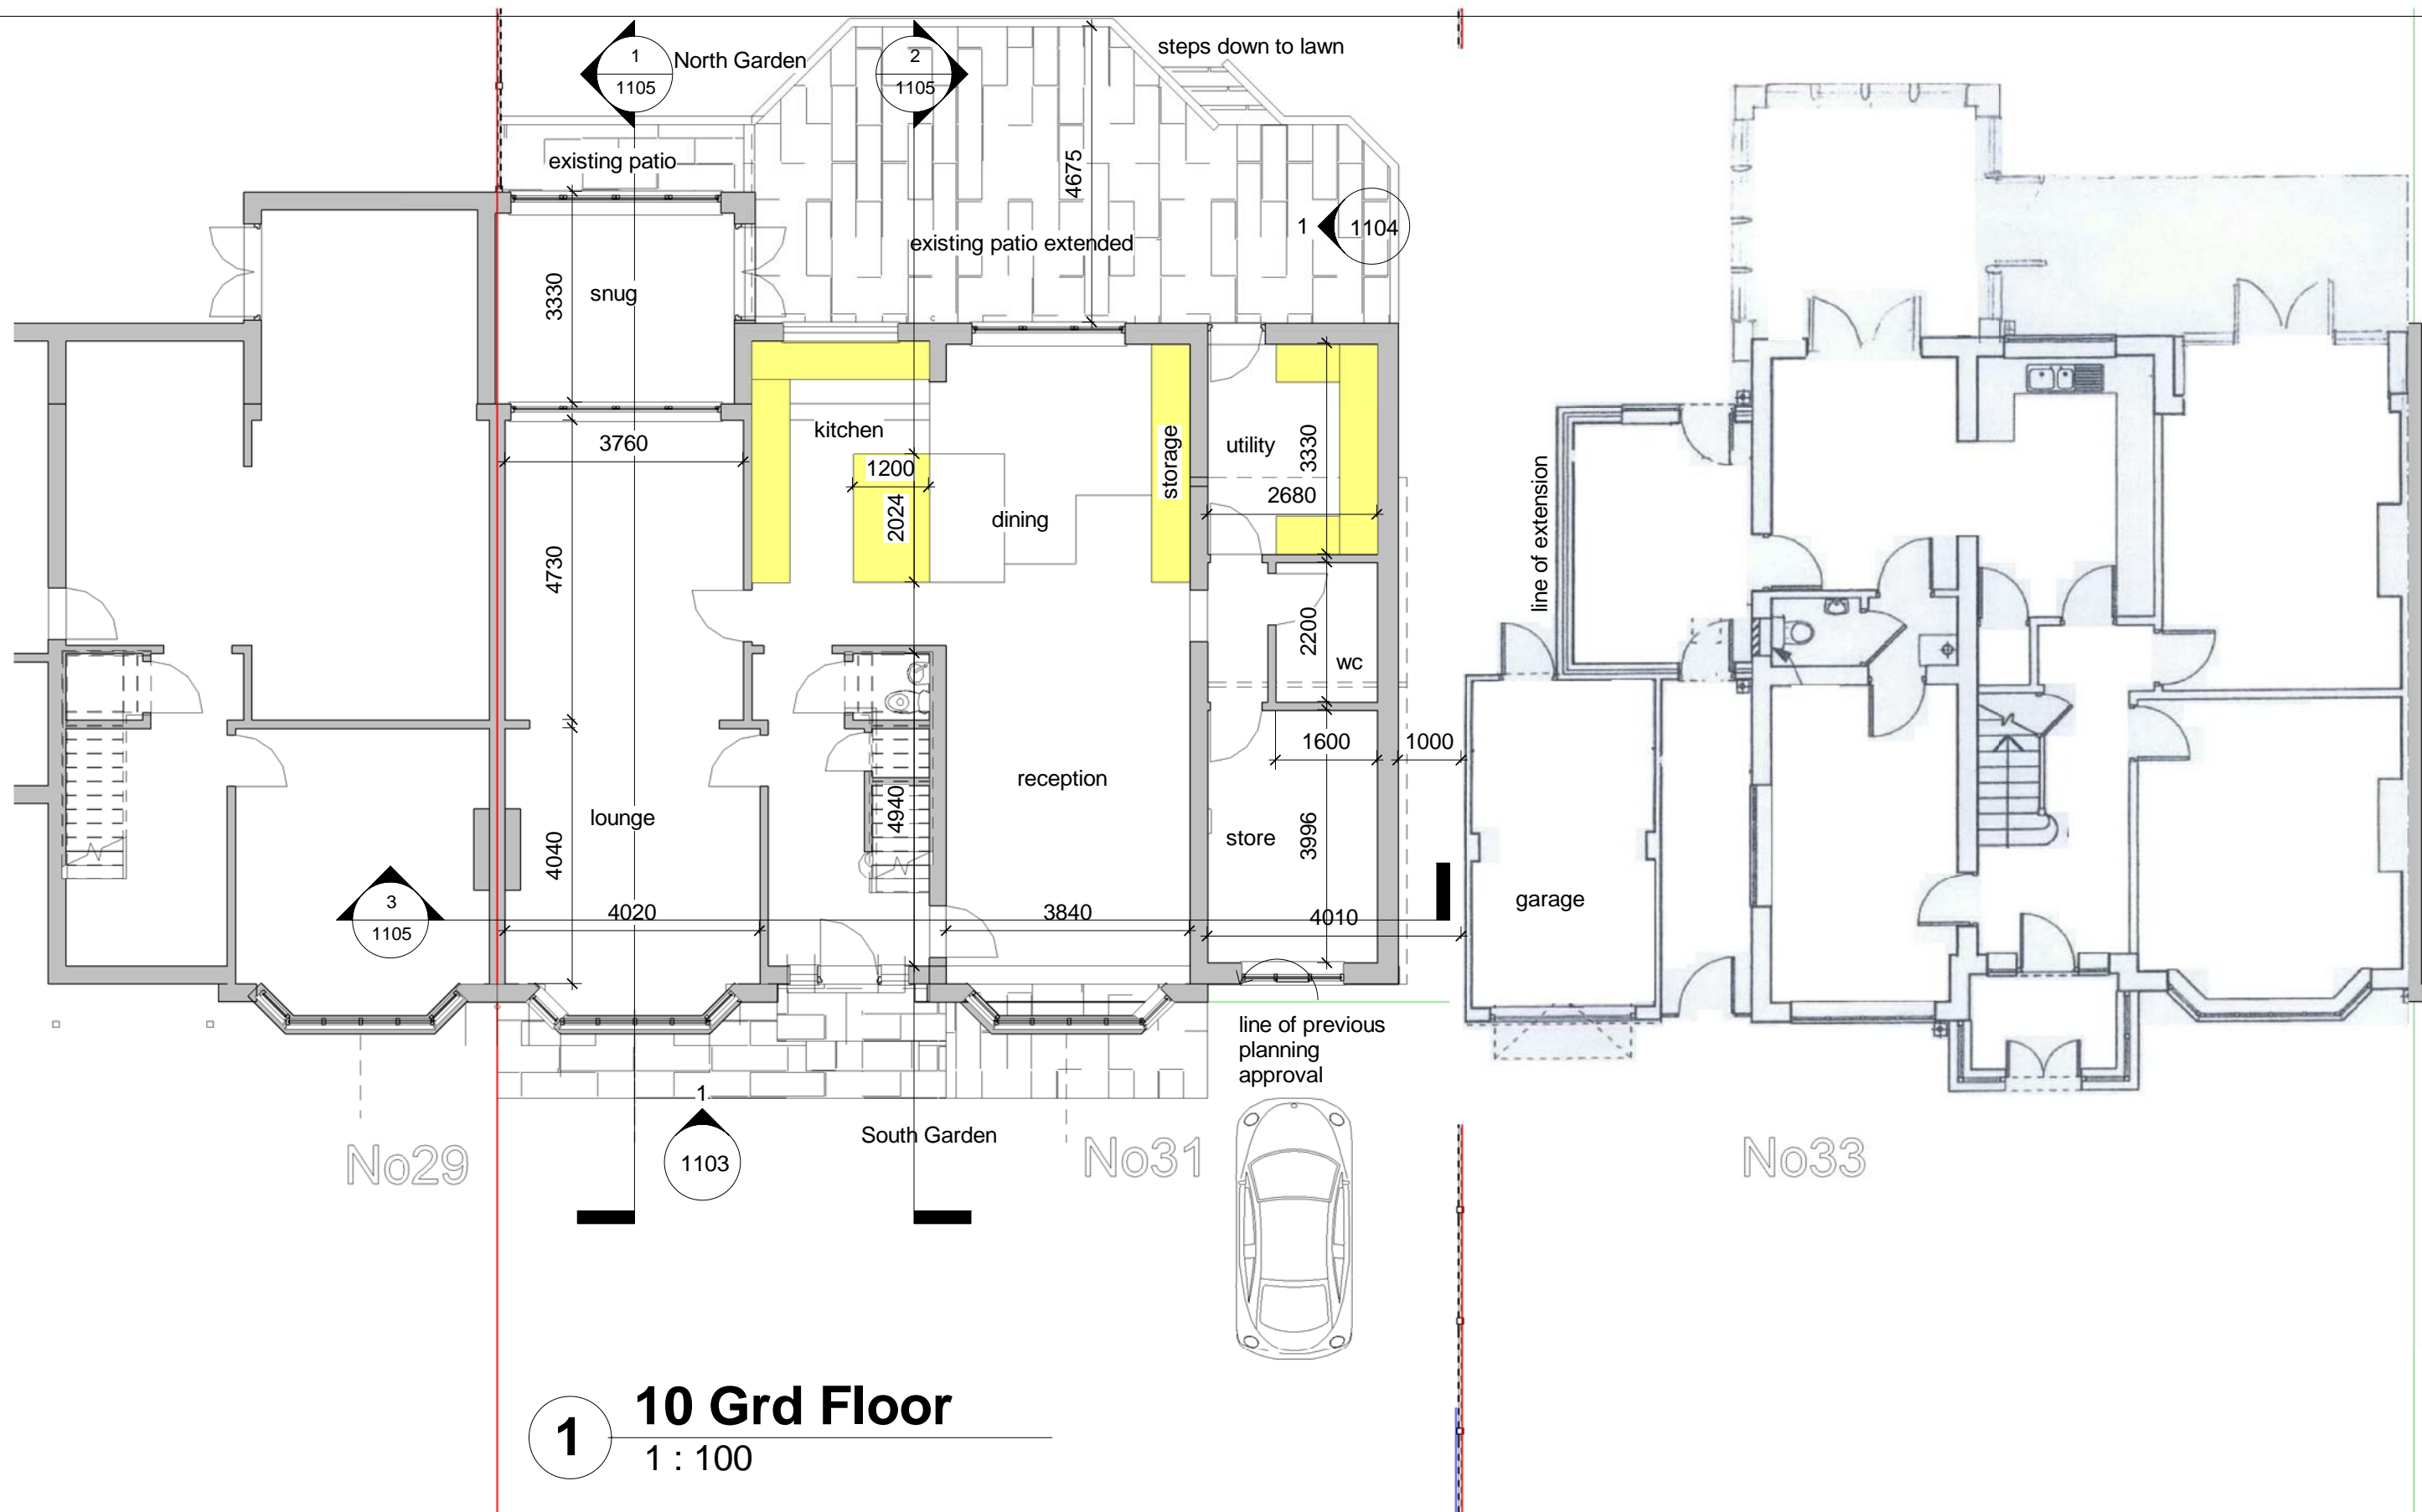

THIS DRAWING AND CAD DATA THEREIN IS PROTECTED BY  
COPYRIGHT  
AND MUST NOT BE COPIED OR REPRODUCED  
WITHOUT THE WRITTEN CONSENT OF  
OwlArchitecture.com

NO DIMENSIONS ARE TO BE SCALED FROM THIS DRAWING.  
USE FIGURED DIMENSIONS ONLY.  
ALL DIMENSIONS AND SIZES ARE TO BE CHECKED ON SITE  
AND ANY DISCREPANCIES REPORTED TO THE ARCHITECT  
PRIOR TO INITIATION OF ANY WORKS.

No

Job Name  
**M&C Residence**  
**31 Alwoodley Lane**  
**Leeds, LS17 7PU**  
Drawing Title  
**Ground Floor Plan**

Status  
**Option 1b**

Sheet By  
**GJW**

Job Number  
**2073**

Scale at A3 - double scale at A1

**1 : 100**

Drawing Number  
**1101**

Issued Date  
**27/10/2020**




**OWLarchitecture.com**

Mob 0771 898 6000

25 Crescent View  
Alwoodley  
Leeds  
LS17 7QF  
West Yorkshire


## 2 30 2nd Floor

1 : 100

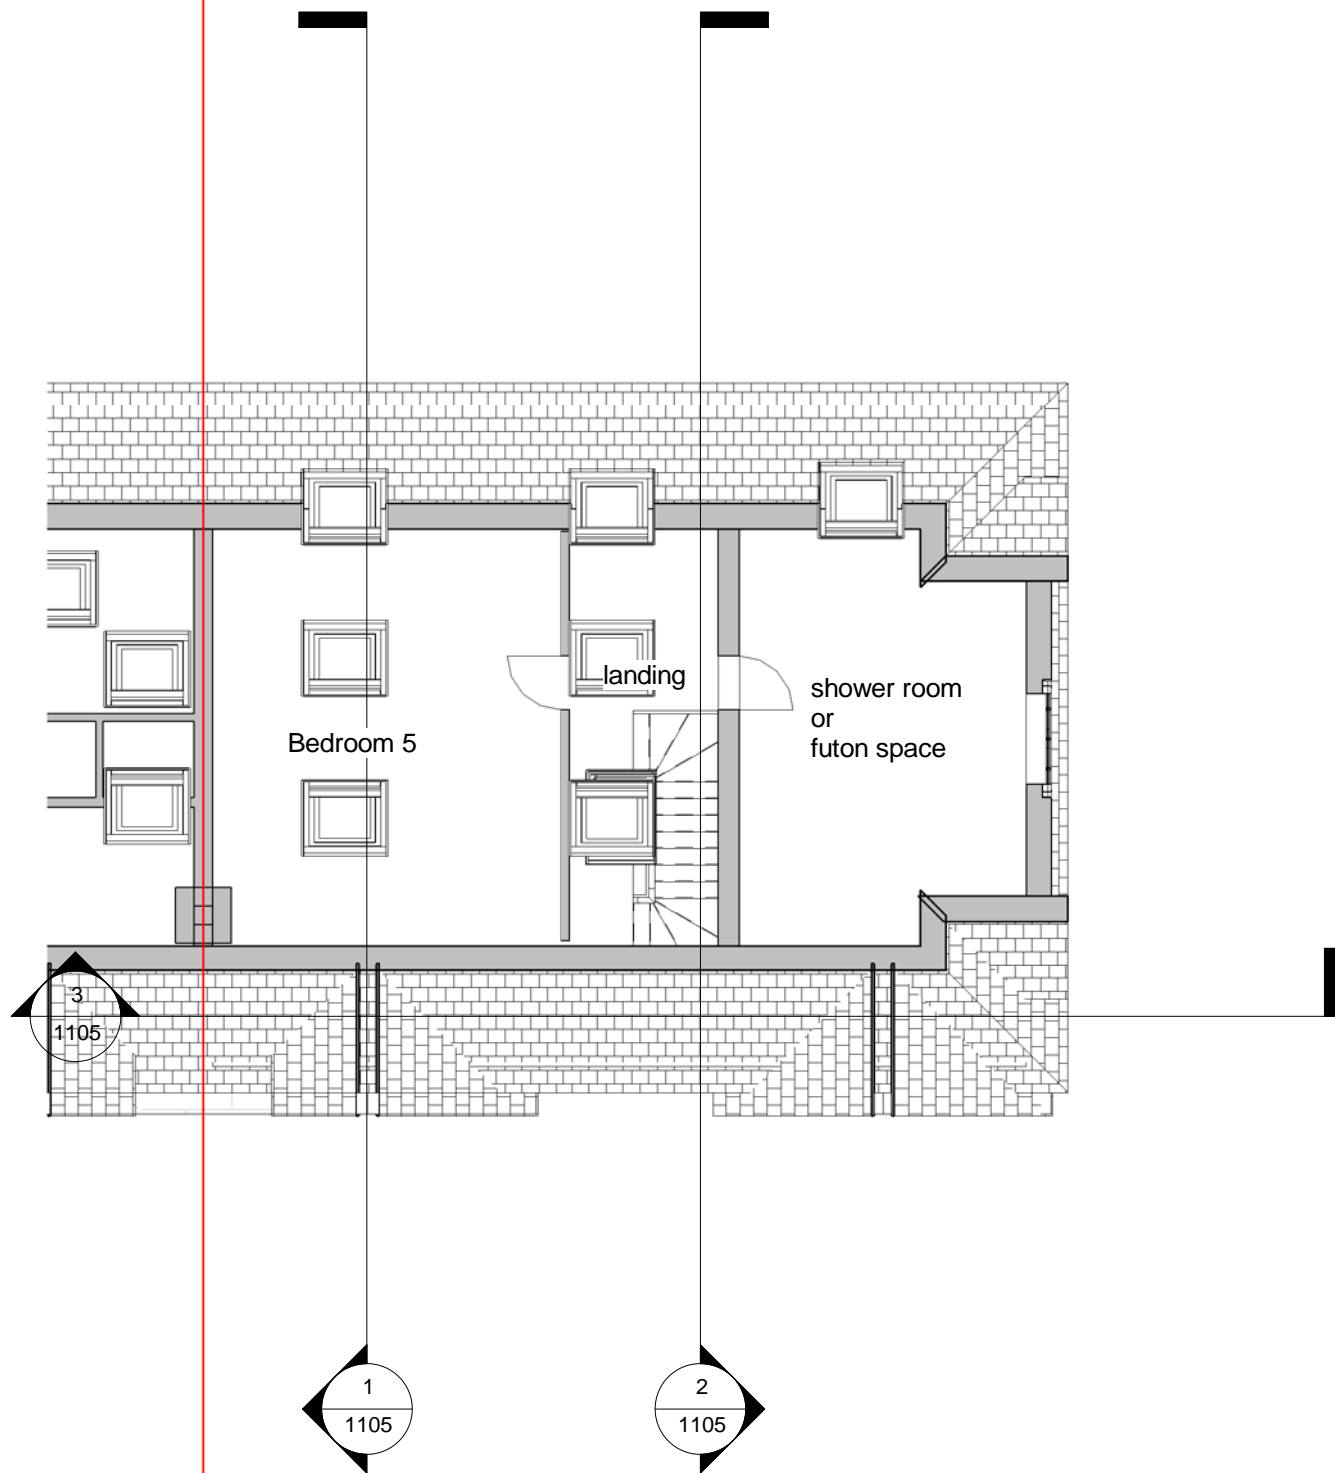

## 1 20 1st Floor

1 : 100

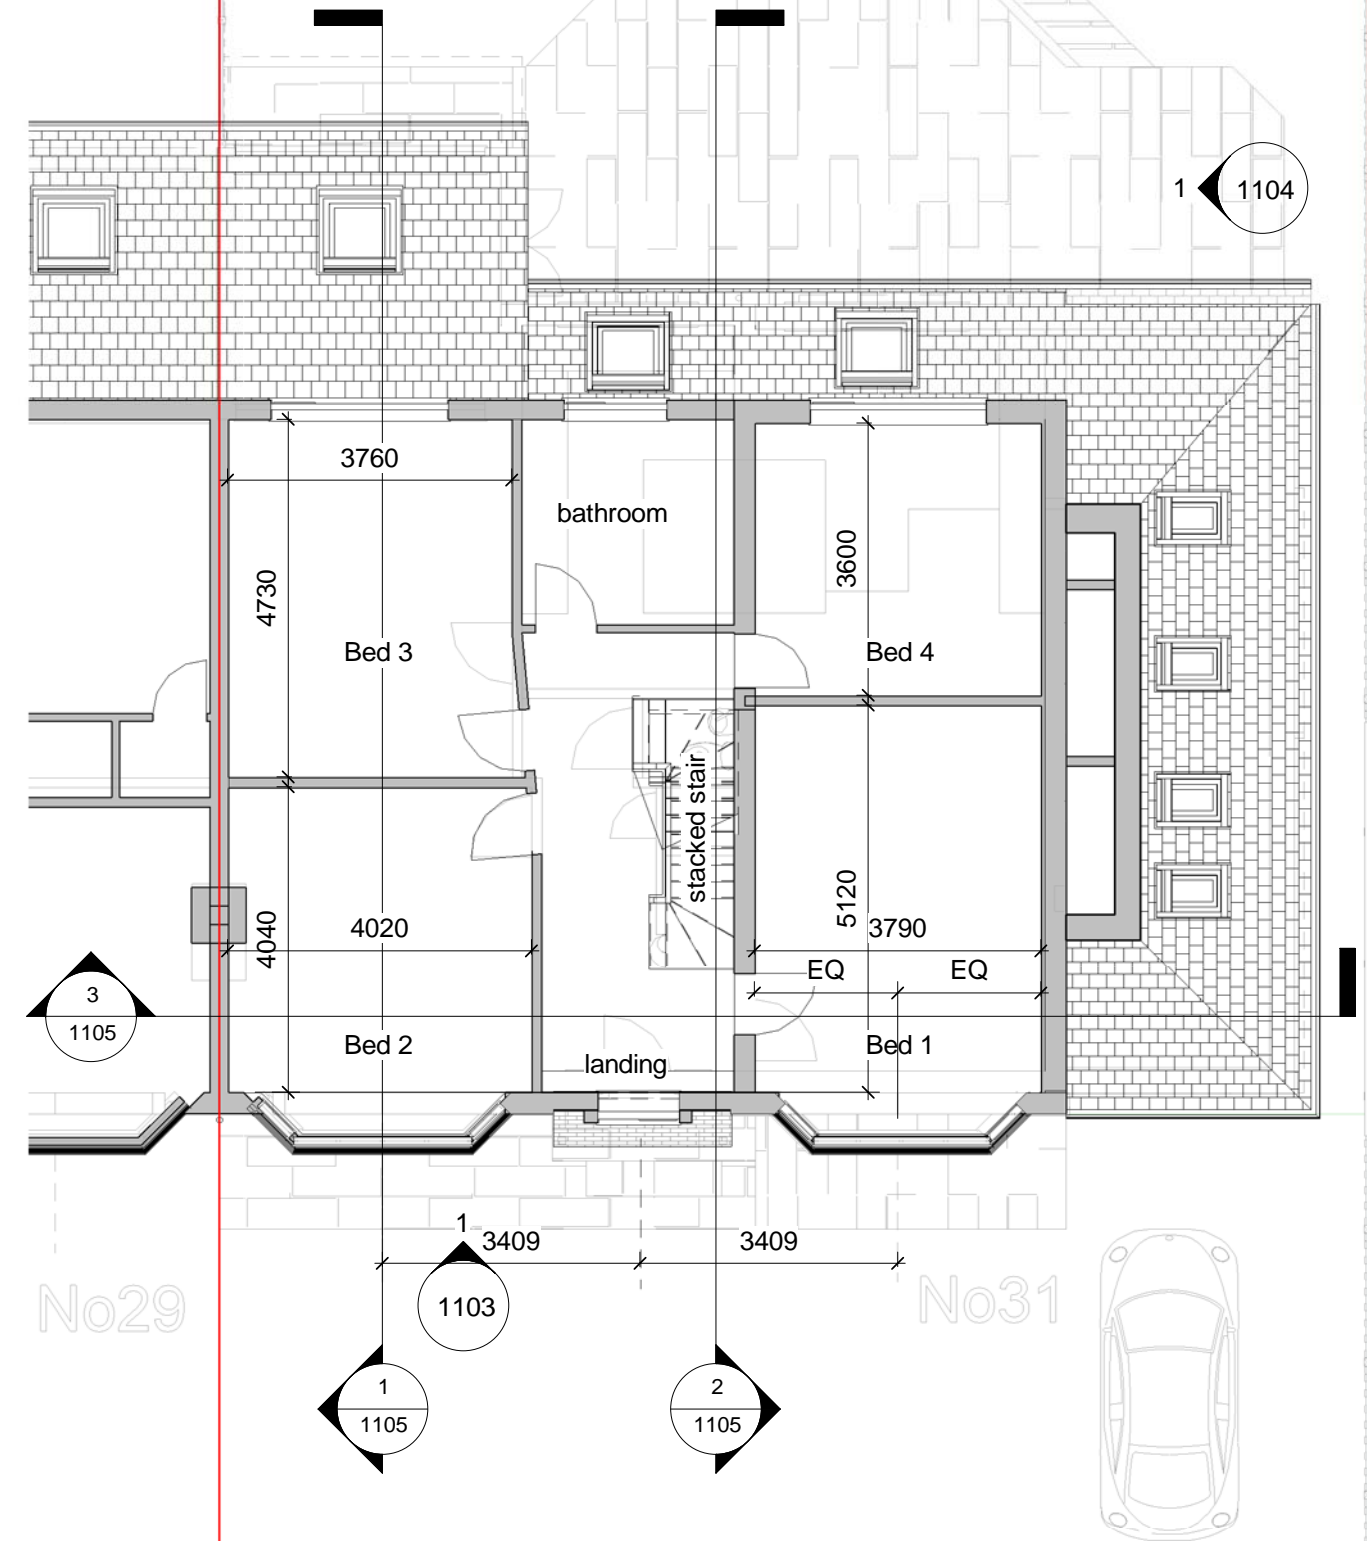

THIS DRAWING AND CAD DATA THEREIN IS PROTECTED BY  
COPYRIGHT  
AND MUST NOT BE COPIED OR REPRODUCED  
WITHOUT THE WRITTEN CONSENT OF  
OWLarchitecture.com  
©  
NO DIMENSIONS ARE TO BE SCALED FROM THIS DRAWING.  
USE FIGURED DIMENSIONS ONLY.  
ALL DIMENSIONS AND SIZES ARE TO BE CHECKED ON SITE  
AND ANY DISCREPANCIES REPORTED TO THE ARCHITECT  
PRIOR TO INITIATION OF ANY WORKS.

No  
Job Name  
**M&C Residence**  
**31 Alwoodley Lane**  
**Leeds, LS17 7PU**  
Drawing Title  
**Upper Floor Plans**

Status  
**Option 1b**  
Sheet By  
**GJW**  
Scale at A3 - double scale at A1  
**1 : 100**  
Job Number  
**2073**  
Drawing Number  
**1102**  
Issued Date  
**27/10/2020**

Mob 0771 898 6000  
25 Crescent View  
Alwoodley  
Leeds  
LS17 7QF  
West Yorkshire  
**OWLarchitecture.com**



# 1 Front Elevation

1 : 100



THIS DRAWING AND CAD DATA THEREIN IS PROTECTED BY  
COPYRIGHT  
AND MUST NOT BE COPIED OR REPRODUCED  
WITHOUT THE WRITTEN CONSENT OF  
OWLarchitecture.com  
©  
NO DIMENSIONS ARE TO BE SCALED FROM THIS DRAWING.  
USE FIGURED DIMENSIONS ONLY.  
ALL DIMENSIONS AND SIZES ARE TO BE CHECKED ON SITE  
AND ANY DISCREPANCIES REPORTED TO THE ARCHITECT  
PRIOR TO INITIATION OF ANY WORKS.

# 2 Back Elevation

1 : 100



rev description initial date  
Job Name  
M&C Residence  
31 Alwoodley Lane  
Leeds, LS17 7PU  
Drawing Title  
Front & Back Elevations

Status  
Option 1b  
Sheet By GJW Scale at A3 - double scale at A1 1 : 100  
Job Number Drawing Number Issued Date  
2073 1103 27/10/2020

Mob: 0771 898 6000  
25 Crescent View  
Alwoodley  
Leeds  
LS17 7QF  
West Yorkshire  
OWLarchitecture.com

1

Right Elevation


1 : 100



2

Party Wall Elevation

1 : 100

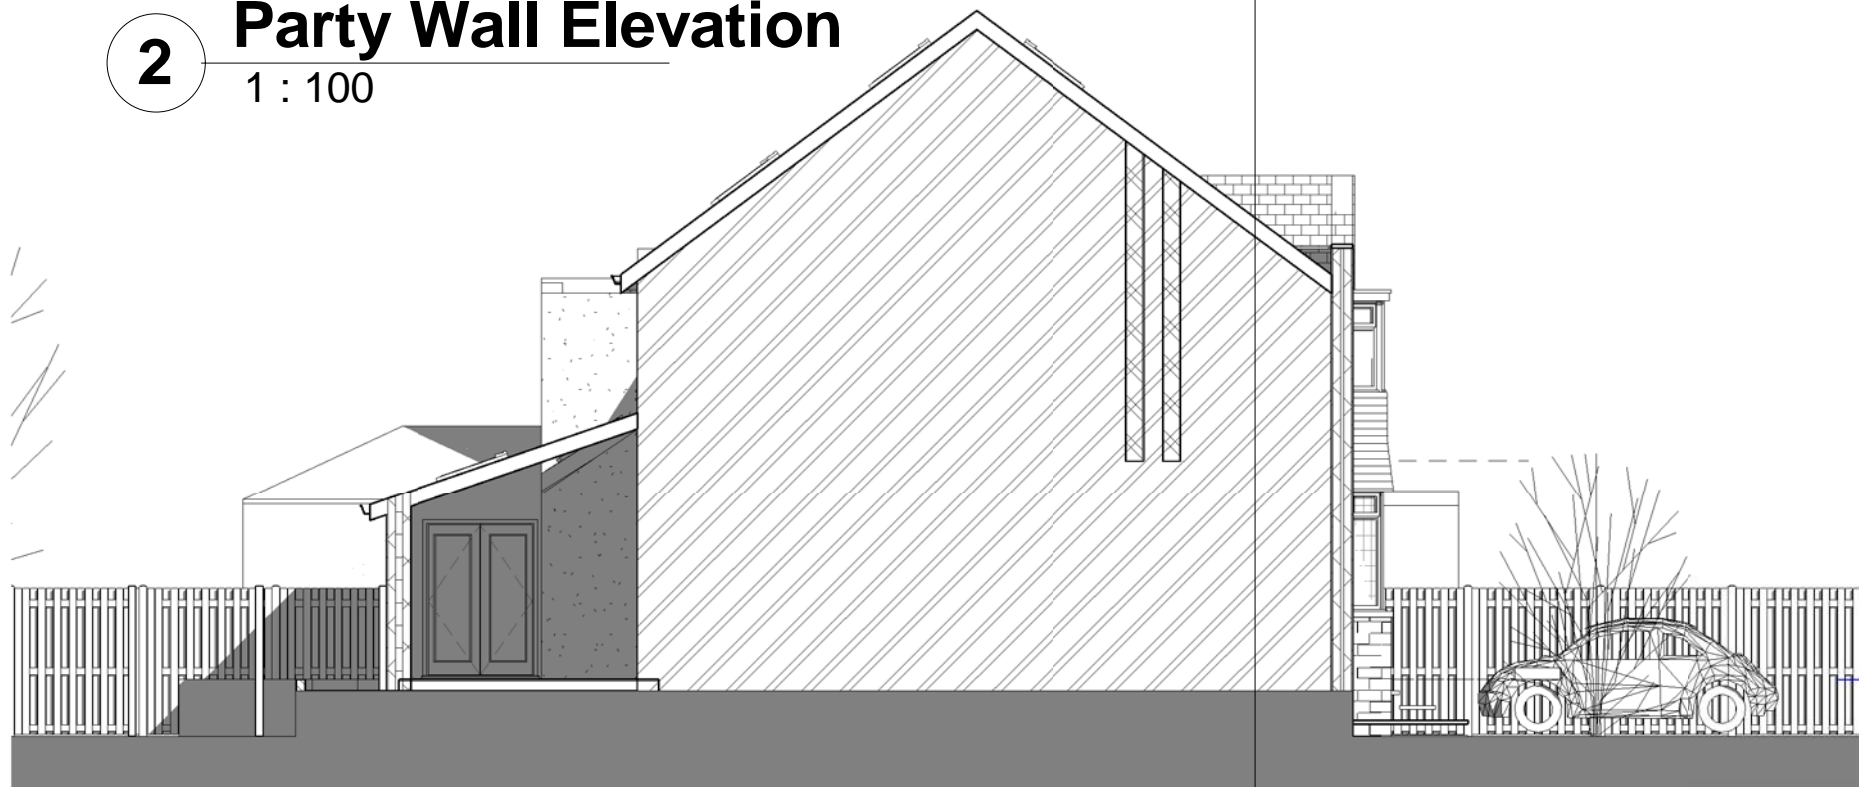

THIS DRAWING AND CAD DATA THEREIN IS PROTECTED BY  
COPYRIGHT  
AND MUST NOT BE COPIED OR REPRODUCED  
WITHOUT THE WRITTEN CONSENT OF  
OWLarchitecture.com  
©  
NO DIMENSIONS ARE TO BE SCALED FROM THIS DRAWING.  
USE FIGURED DIMENSIONS ONLY.  
ALL DIMENSIONS AND SIZES ARE TO BE CHECKED ON SITE  
AND ANY DISCREPANCIES REPORTED TO THE ARCHITECT  
PRIOR TO INITIATION OF ANY WORKS.

rev	description	initial	date
Job Name			
M&C Residence			
31 Alwoodley Lane			
Leeds, LS17 7PU			
Drawing Title			
Side Elevations			
Status			
Option 1b			
Sheet By		Scale at A3 - double scale at A1	
GJW		1 : 100	
Job Number	Drawing Number	Issued Date	
2073	1104	27/10/2020	




Mob: 0771 898 6000  
25 Crescent View  
Alwoodley  
Leeds  
LS17 7QF  
West Yorkshire

OWLarchitecture.com

# 1 Main Section


1 : 100

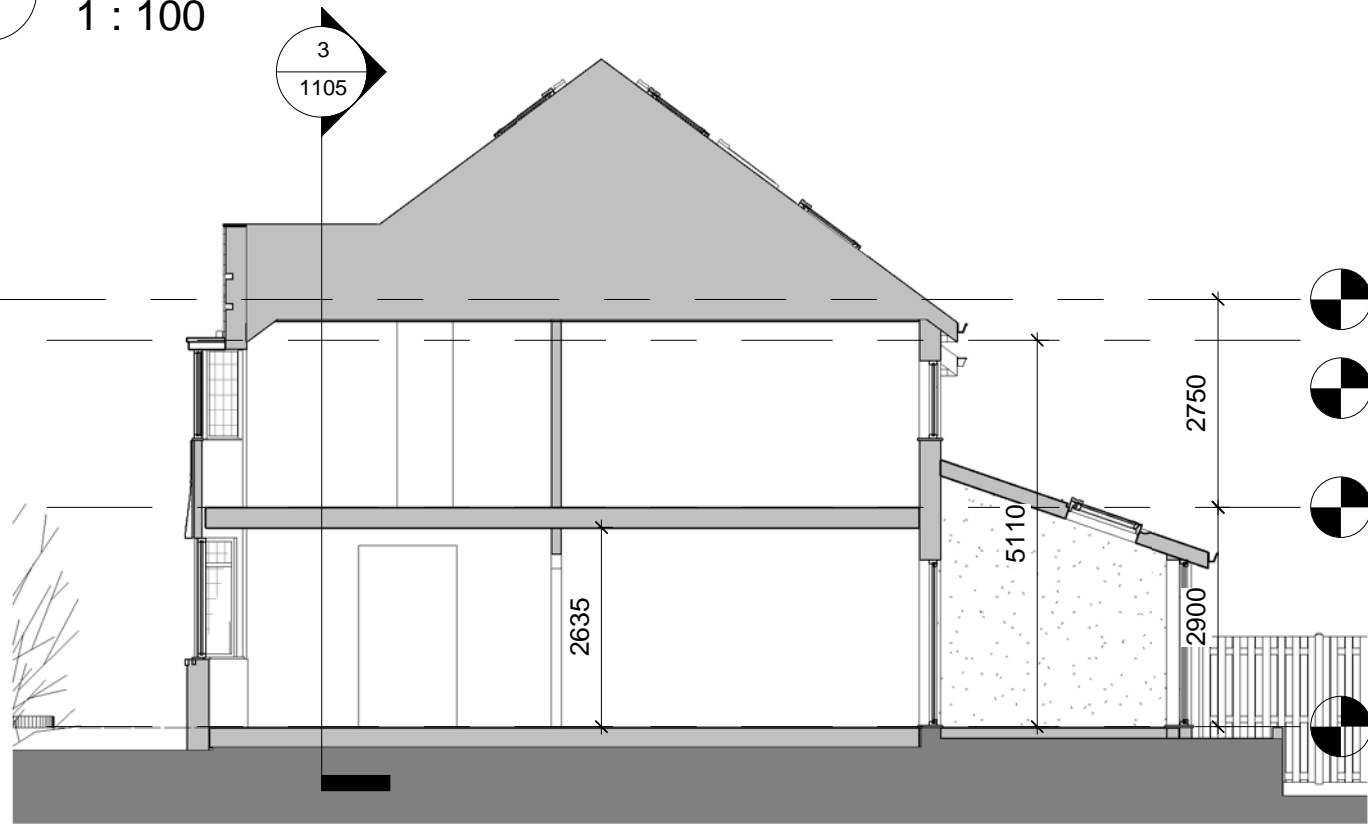

# 2 Stair Section

1 : 100

- 30 2nd Floor  
5650
- 25 Eaves  
5110
- 20 1st Floor  
2900
- 10 Grd Floor  
0

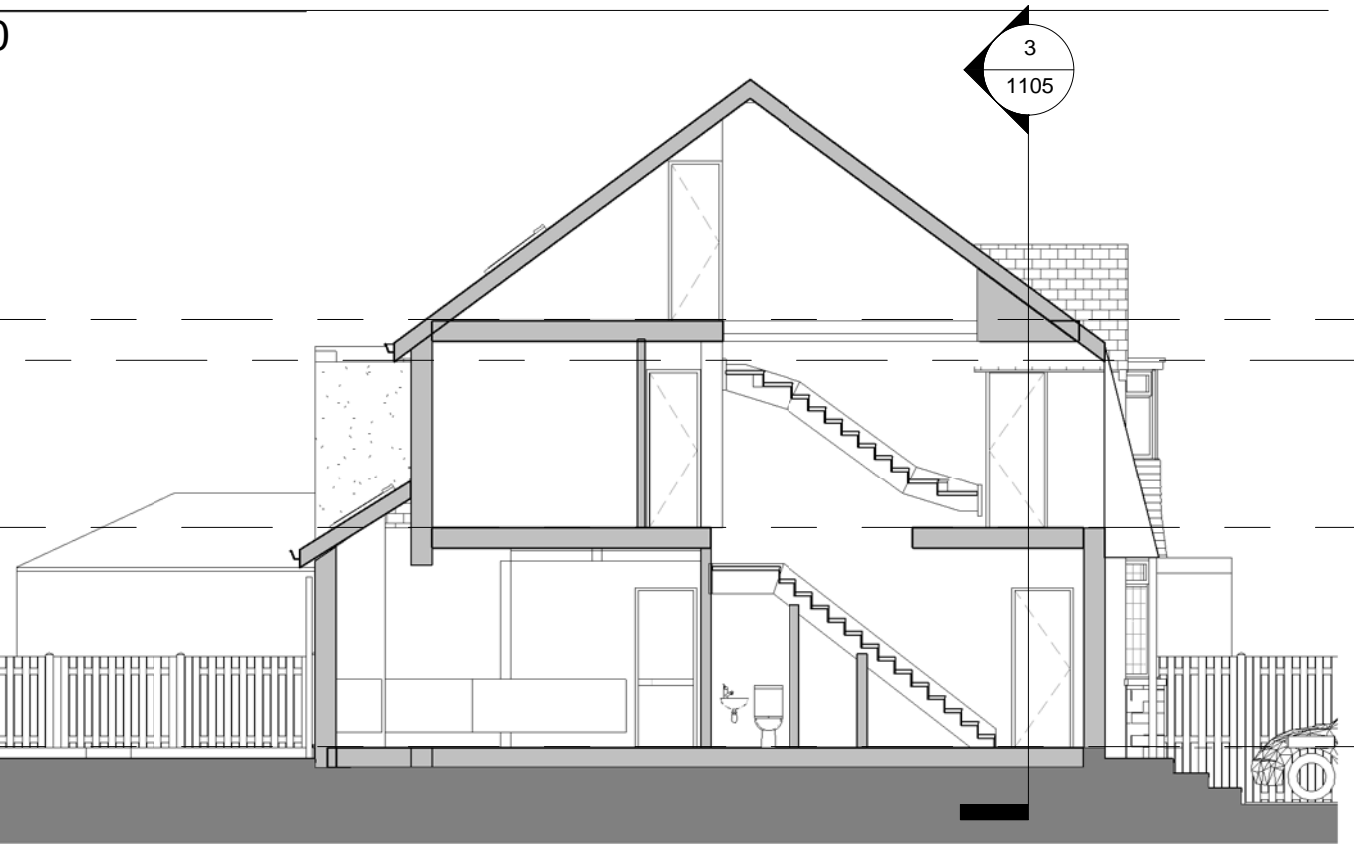

# 3 Long Section

1 : 100

THIS DRAWING AND CAD DATA THEREIN IS PROTECTED BY  
COPYRIGHT  
AND MUST NOT BE COPIED OR REPRODUCED  
WITHOUT THE WRITTEN CONSENT OF  
OWLarchitecture.com

NO DIMENSIONS ARE TO BE SCALED FROM THIS DRAWING.  
USE FIGURED DIMENSIONS ONLY.  
ALL DIMENSIONS AND SIZES ARE TO BE CHECKED ON SITE  
AND ANY DISCREPANCIES REPORTED TO THE ARCHITECT  
PRIOR TO INITIATION OF ANY WORKS.

No

Job Name  
M&C Residence  
31 Alwoodley Lane  
Leeds, LS17 7PU  
Drawing Title  
Main Sections

Status  
Option 1b

Sheet By  
GJW  
Scale at A3 - double scale at A1  
1 : 100

Job Number  
2073  
Drawing Number  
1105  
Issued Date  
27/10/2020




OWLarchitecture.com

Mob 0771 898 6000  
25 Crescent View  
Alwoodley  
Leeds  
LS17 7QF  
West Yorkshire



## 2 3D View 2 Proposed

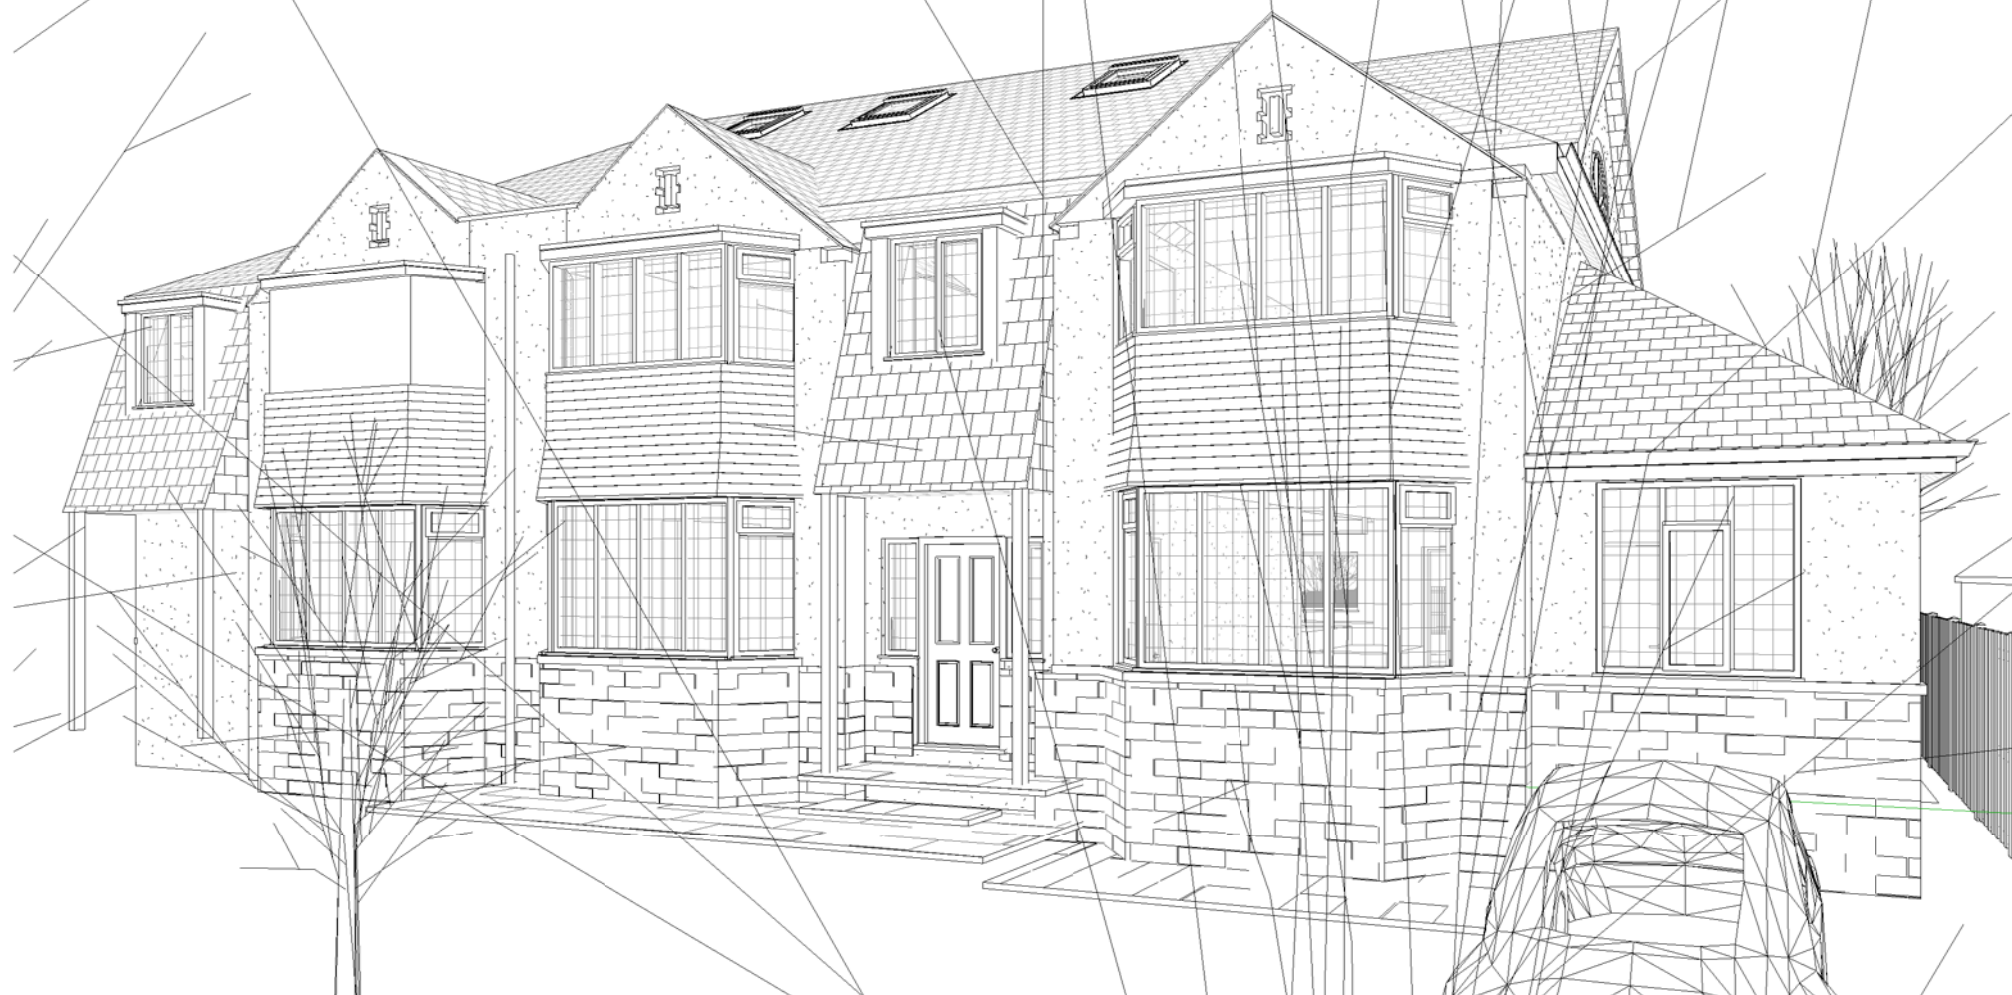

THIS DRAWING AND CAD DATA THEREIN IS PROTECTED BY  
COPYRIGHT  
AND MUST NOT BE COPIED OR REPRODUCED  
WITHOUT THE WRITTEN CONSENT OF  
OWLarchitecture.com  
©  
NO DIMENSIONS ARE TO BE SCALED FROM THIS DRAWING.  
USE FIGURED DIMENSIONS ONLY.  
ALL DIMENSIONS AND SIZES ARE TO BE CHECKED ON SITE  
AND ANY DISCREPANCIES REPORTED TO THE ARCHITECT  
PRIOR TO INITIATION OF ANY WORKS.



## 1 3D View 1 Proposed

rev	description	initial	date
Job Name			
M&C Residence			
31 Alwoodley Lane			
Leeds, LS17 7PU			
Drawing Title			
External 3D views for information only			
Status			
Option 1b			
Sheet By			
GJW			
Scale at A3 - double scale at A1			
Job Number			
2073			
Drawing Number			
1106			
Issued Date			
27/10/2020			



OWLarchitecture.com

Mob: 0771 898 6000

25 Crescent View  
Alwoodley  
Leeds  
LS17 7QF  
West Yorkshire