

THIS DRAWING AND CAD  
DATA THEREIN IS  
PROTECTED BY  
COPYRIGHT  
AND MUST NOT BE  
COPIED OR  
REPRODUCED WITHOUT  
THE WRITTEN CONSENT  
OF OWLarchitecture.com




Drawing List with Issue Date

Sheet No	Sheet Name	Scale	A?
1740	Site Location + Block Plan	1:1250	A3
1741	3D Street View 05/05/2020	nts	A3
1742	Ground Floor Plan	1:100	A3
1743	First Floor Plan	1:100	A3
1744	Garage Plan	1:100	A3
1745	Sections & Garage Side Elevations	1:100	A3
1746	Garden Elevations	1:100	A3
1747	Other Elevations	1:100	A3
1748	3D views	nts	A3

1	Revision 1	Date 1
rev	description	initial date
Job Name		
Wallace Residence		
Park House. Moor Rd		
Bramhope LS16 9HH		
Drawing Title		
Site Location + Block Plan		
Status		
2 Storey 340m3+ Basement		
Sheet By		
GJW		
Scale at A3 - double scale at A1		
As indicated		
Job Number		
2005		
Drawing Number		
1740		
Issued Date		
11/05/2020		



Mob: 0771 898 6000  
25 Crescent View  
Alwoodley  
Leeds  
LS17 7QF  
West Yorkshire

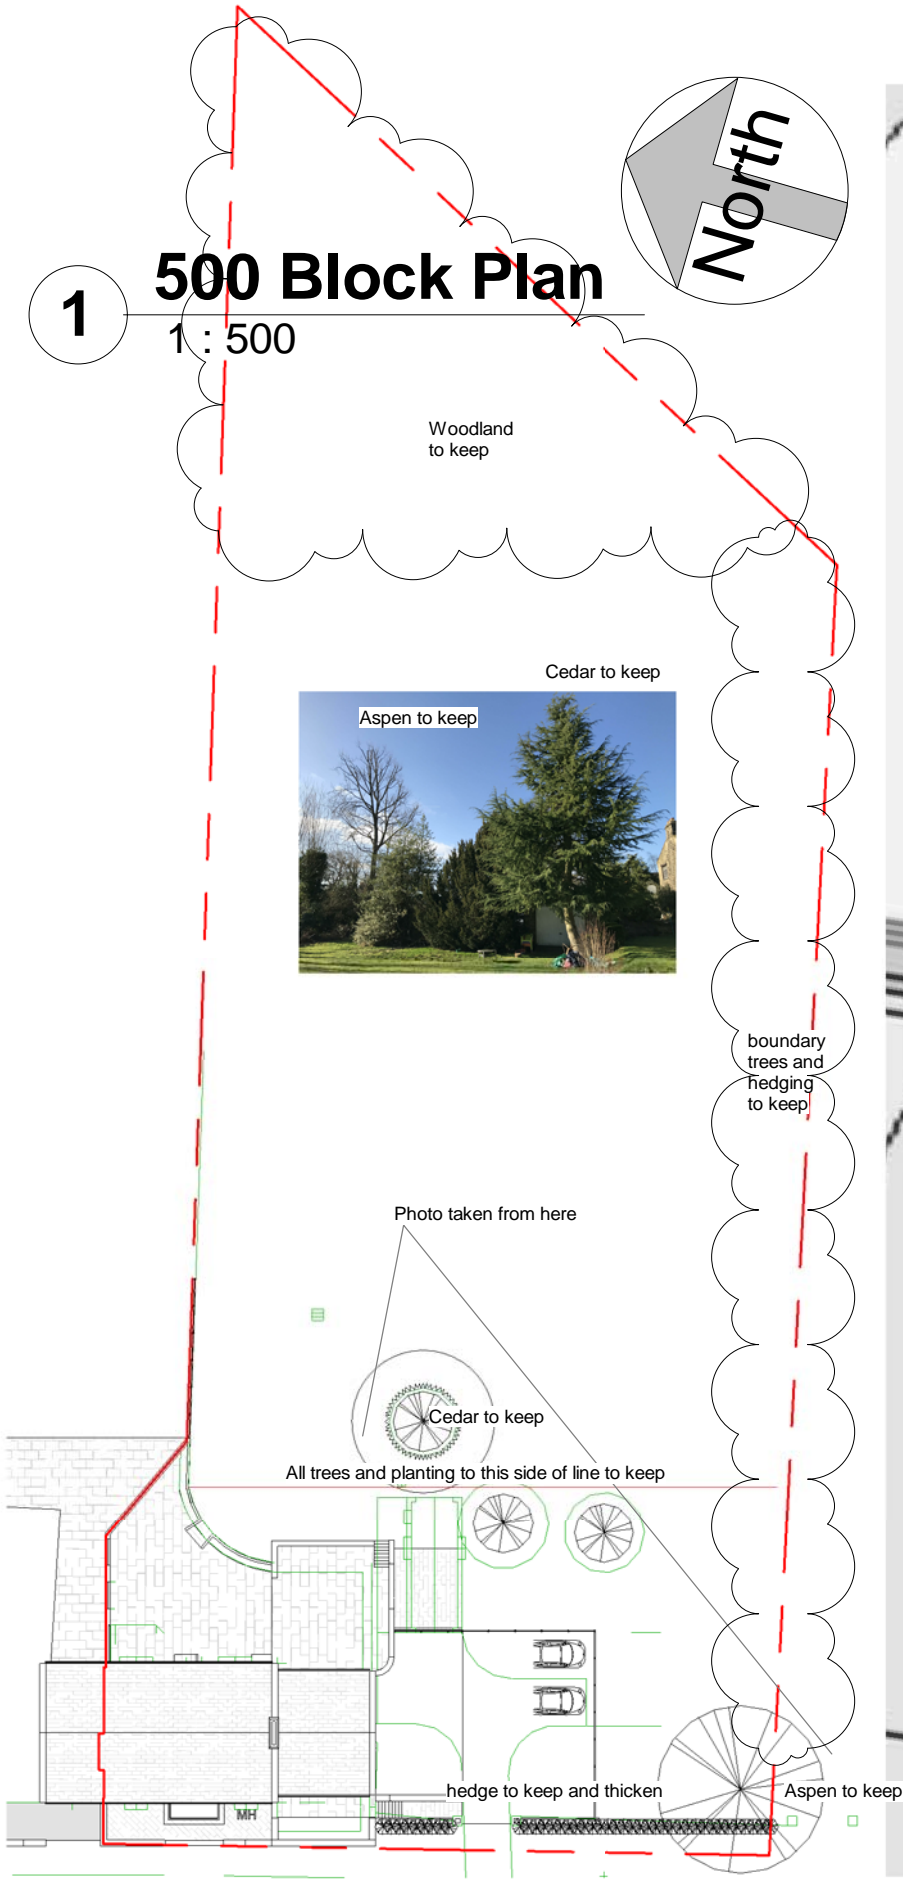





1

# 3D Street View 05/05/2020

OWL architecture.com

THIS DRAWING AND CAD  
DATA THEREIN IS  
PROTECTED BY  
COPYRIGHT  
AND MUST NOT BE  
COPIED OR  
REPRODUCED WITHOUT  
THE WRITTEN CONSENT  
OF OWLarchitecture.com



No

Job Name  
Wallace Residence  
Park House. Moor Rd  
Bramhope LS16 9HH  
Drawing Title  
3D Street View 05/05/2020

Status  
2 Storey 340m3+ Basement  
Sheet By  
OWL  
Scale at A3 - double scale at A1  
Job Number  
2005  
Drawing Number  
1741  
Issued Date  
11/05/2020




OWL architecture.com

Mob 0771 898 6000  
25 Crescent View  
Alwoodley  
Leeds  
LS17 7QF  
West Yorkshire





**1** **10 Grd Floor**  
1 : 100

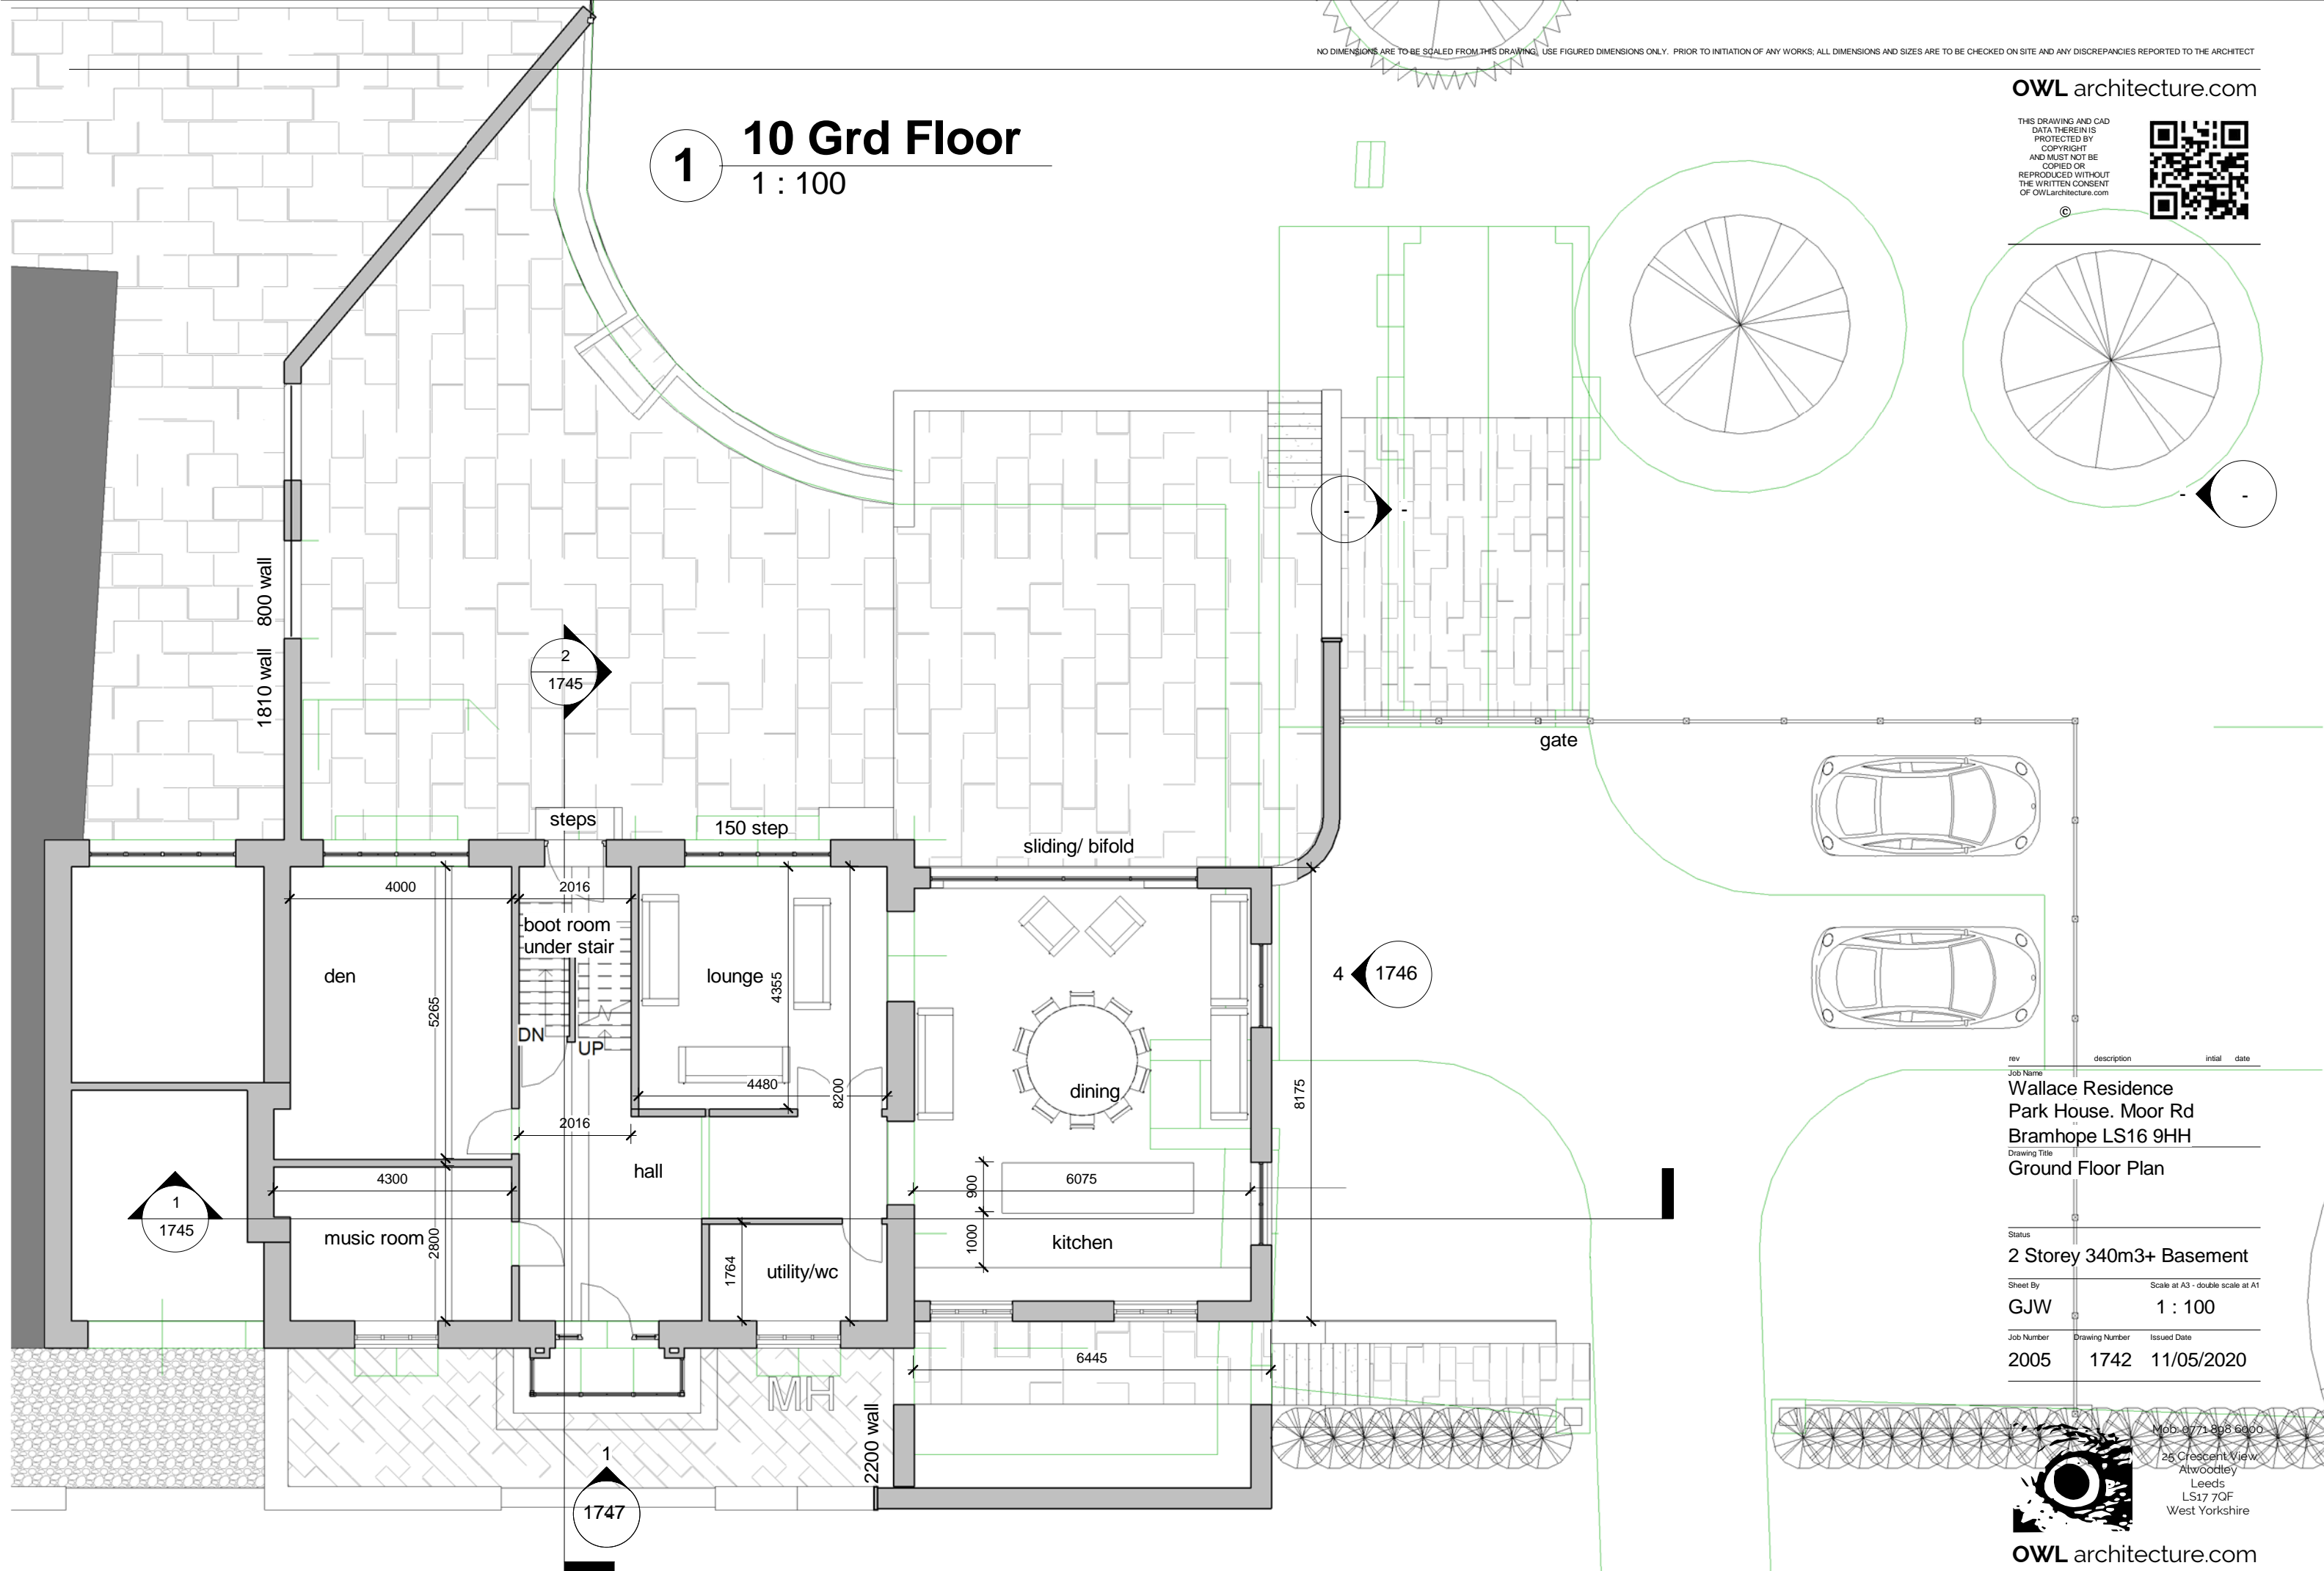

Scale set for printing at A3 thus the Scale is Doubled at A1. For example; A drawing set to print at Scale 1:200 at A3 becomes scale 1:100 when it is printed double size at A1.


THIS DRAWING AND CAD  
DATA THEREIN IS  
PROTECTED BY  
COPYRIGHT  
AND MUST NOT BE  
COPIED OR  
REPRODUCED WITHOUT  
THE WRITTEN CONSENT  
OF OWLarchitecture.com



©

# 1 15 1st Floor

1 : 100

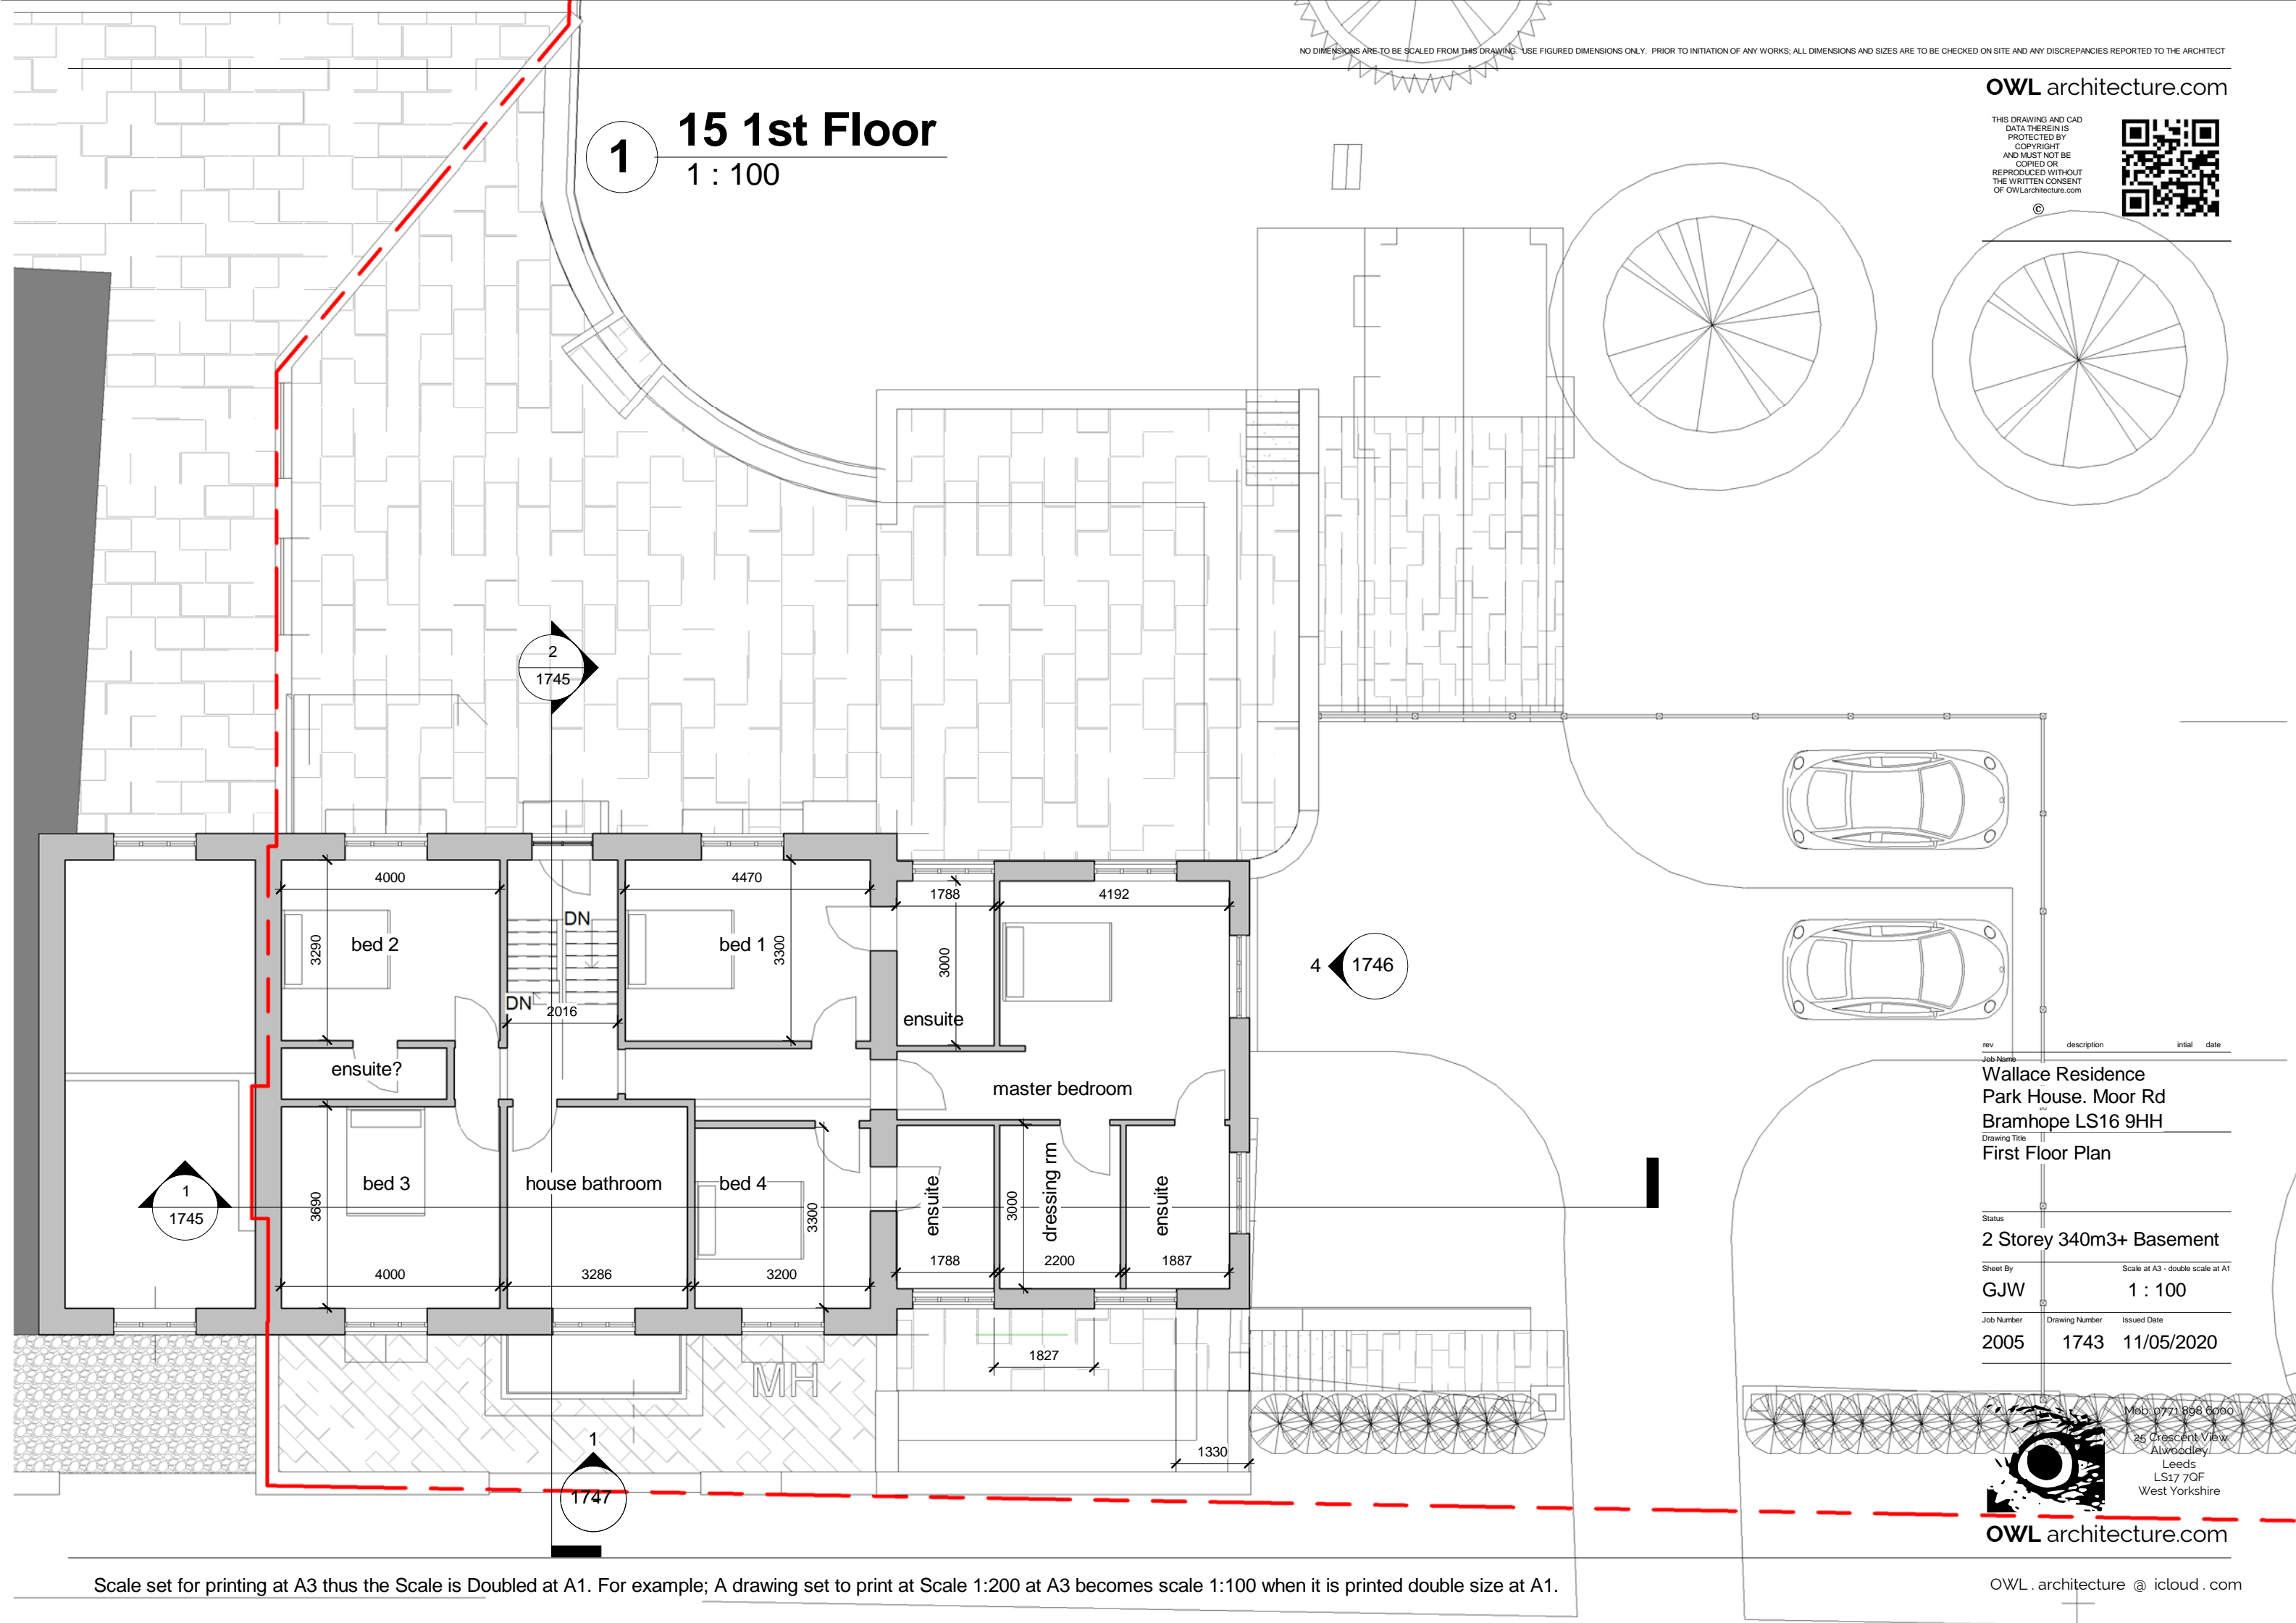

rev	description	initial	date
-----	-------------	---------	------

Wallace Residence  
Park House. Moor Rd  
Bramhope LS16 9HH  
Drawing Title  
First Floor Plan


Status  
2 Storey 340m3+ Basement

Sheet By	Scale at A3 - double scale at A1
GJW	1 : 100

Job Number	Drawing Number	Issued Date
2005	1743	11/05/2020

Mob: 0771 896 6000  
25 Crescent View  
Alwoodley  
Leeds  
LS17 7QF  
West Yorkshire



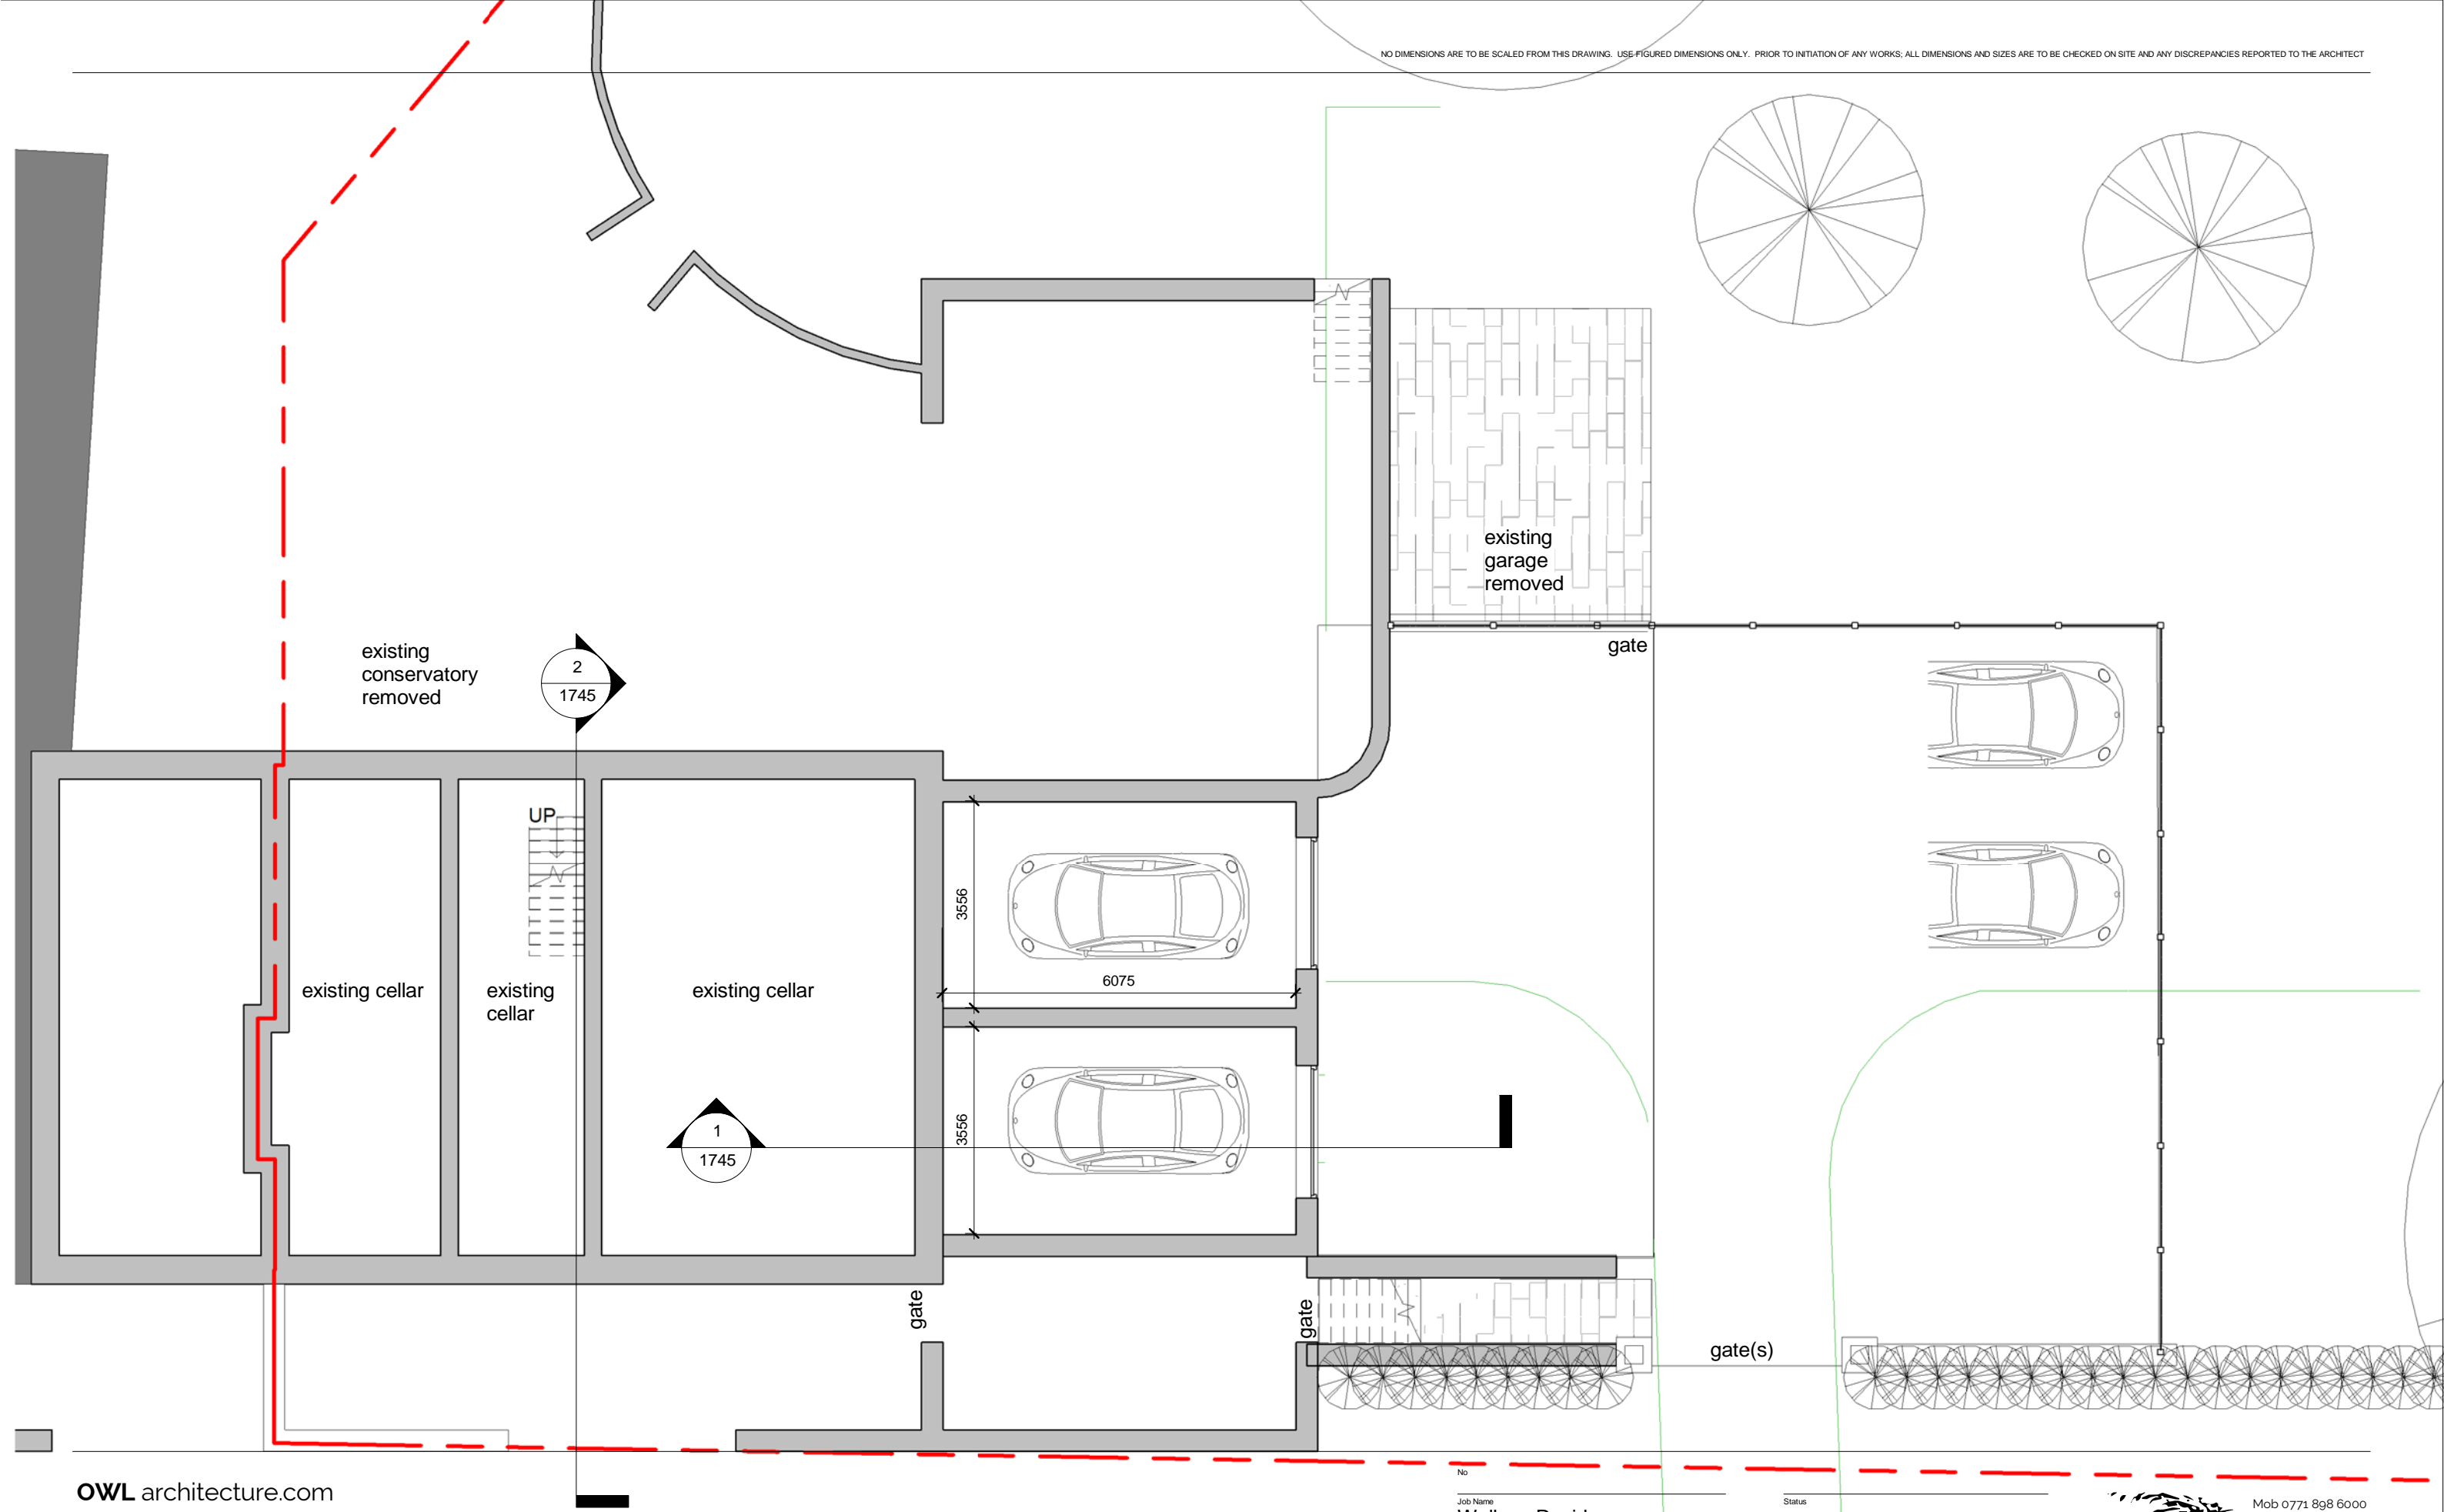

OWL architecture.com

THIS DRAWING AND CAD  
DATA THEREIN IS  
PROTECTED BY  
COPYRIGHT  
AND MUST NOT BE  
COPIED OR  
REPRODUCED WITHOUT  
THE WRITTEN CONSENT  
OF OWLarchitecture.com  
©



1

05 Garage Level

1 : 100

No  
Job Name  
Wallace Residence  
Park House. Moor Rd  
Bramhope LS16 9HH  
Drawing Title  
Garage Plan

Status  
2 Storey 340m3+ Basement  
Sheet By  
GJW  
Scale at A3 - double scale at A1  
1 : 100  
Job Number  
2005  
Drawing Number  
1744  
Issued Date  
11/05/2020



OWL architecture.com

Mob 0771 898 6000  
25 Crescent View  
Alwoodley  
Leeds  
LS17 7QF  
West Yorkshire




THIS DRAWING AND CAD  
DATA THEREIN IS  
PROTECTED BY  
COPYRIGHT  
AND MUST NOT BE  
COPIED OR  
REPRODUCED WITHOUT  
THE WRITTEN CONSENT  
OF OWLarchitecture.com  
©



1

# Section 1


1 : 100

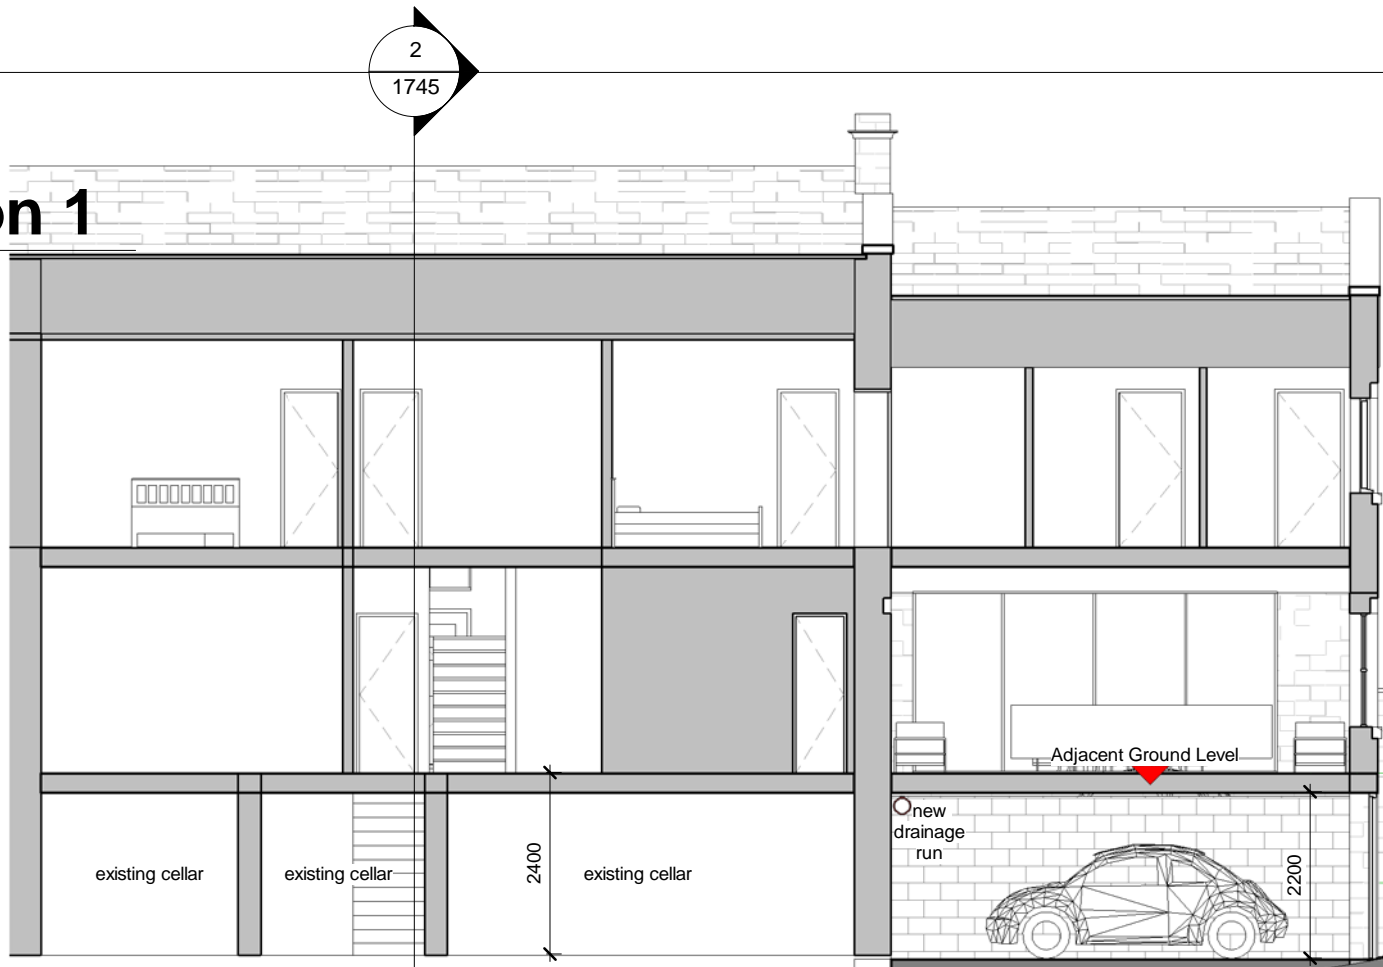

2

# Section 2

1 : 100

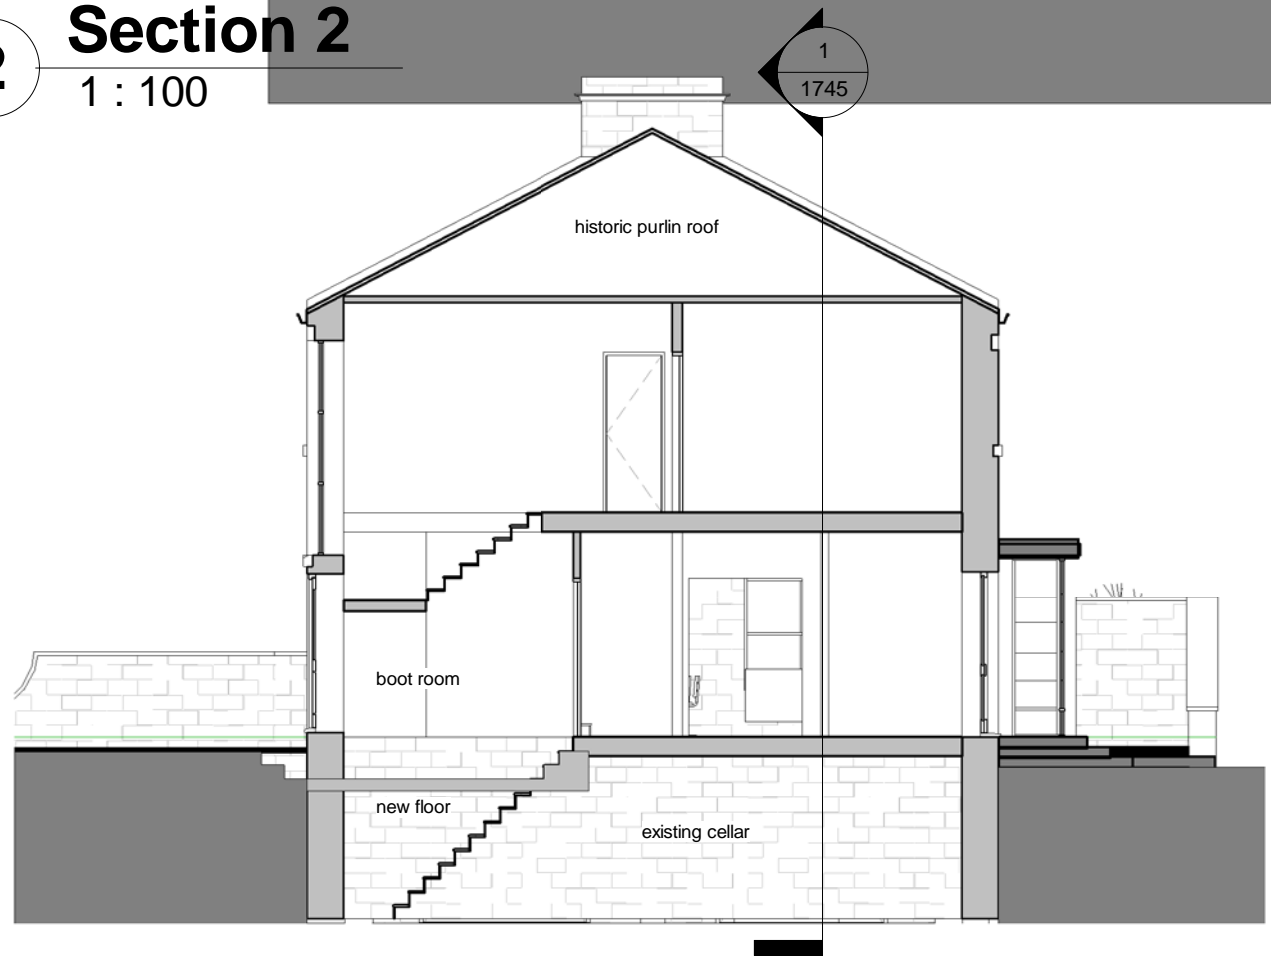

rev	description	initial	date
Job Name			
Wallace Residence			
Park House. Moor Rd			
Bramhope LS16 9HH			
Drawing Title			
Sections & Garage Side Elevations			
Status			
2 Storey 340m3+ Basement			
Sheet By		Scale at A3 - double scale at A1	
GJW		1 : 100	
Job Number	Drawing Number	Issued Date	
2005	1745	11/05/2020	



Mob: 0771 898 6000  
25 Crescent View  
Alwoodley  
Leeds  
LS17 7QF  
West Yorkshire



3

Back


1 : 100

NO DIMENSIONS ARE TO BE SCALED FROM THIS DRAWING. USE FIGURED DIMENSIONS ONLY. PRIOR TO INITIATION OF ANY WORKS, ALL DIMENSIONS AND SIZES ARE TO BE CHECKED ON SITE AND ANY DISCREPANCIES REPORTED TO THE ARCHITECT

1745

OWL architecture.com

THIS DRAWING AND CAD  
DATA THEREIN IS  
PROTECTED BY  
COPYRIGHT  
AND MUST NOT BE  
COPIED OR  
REPRODUCED WITHOUT  
THE WRITTEN CONSENT  
OF OWLarchitecture.com  
©

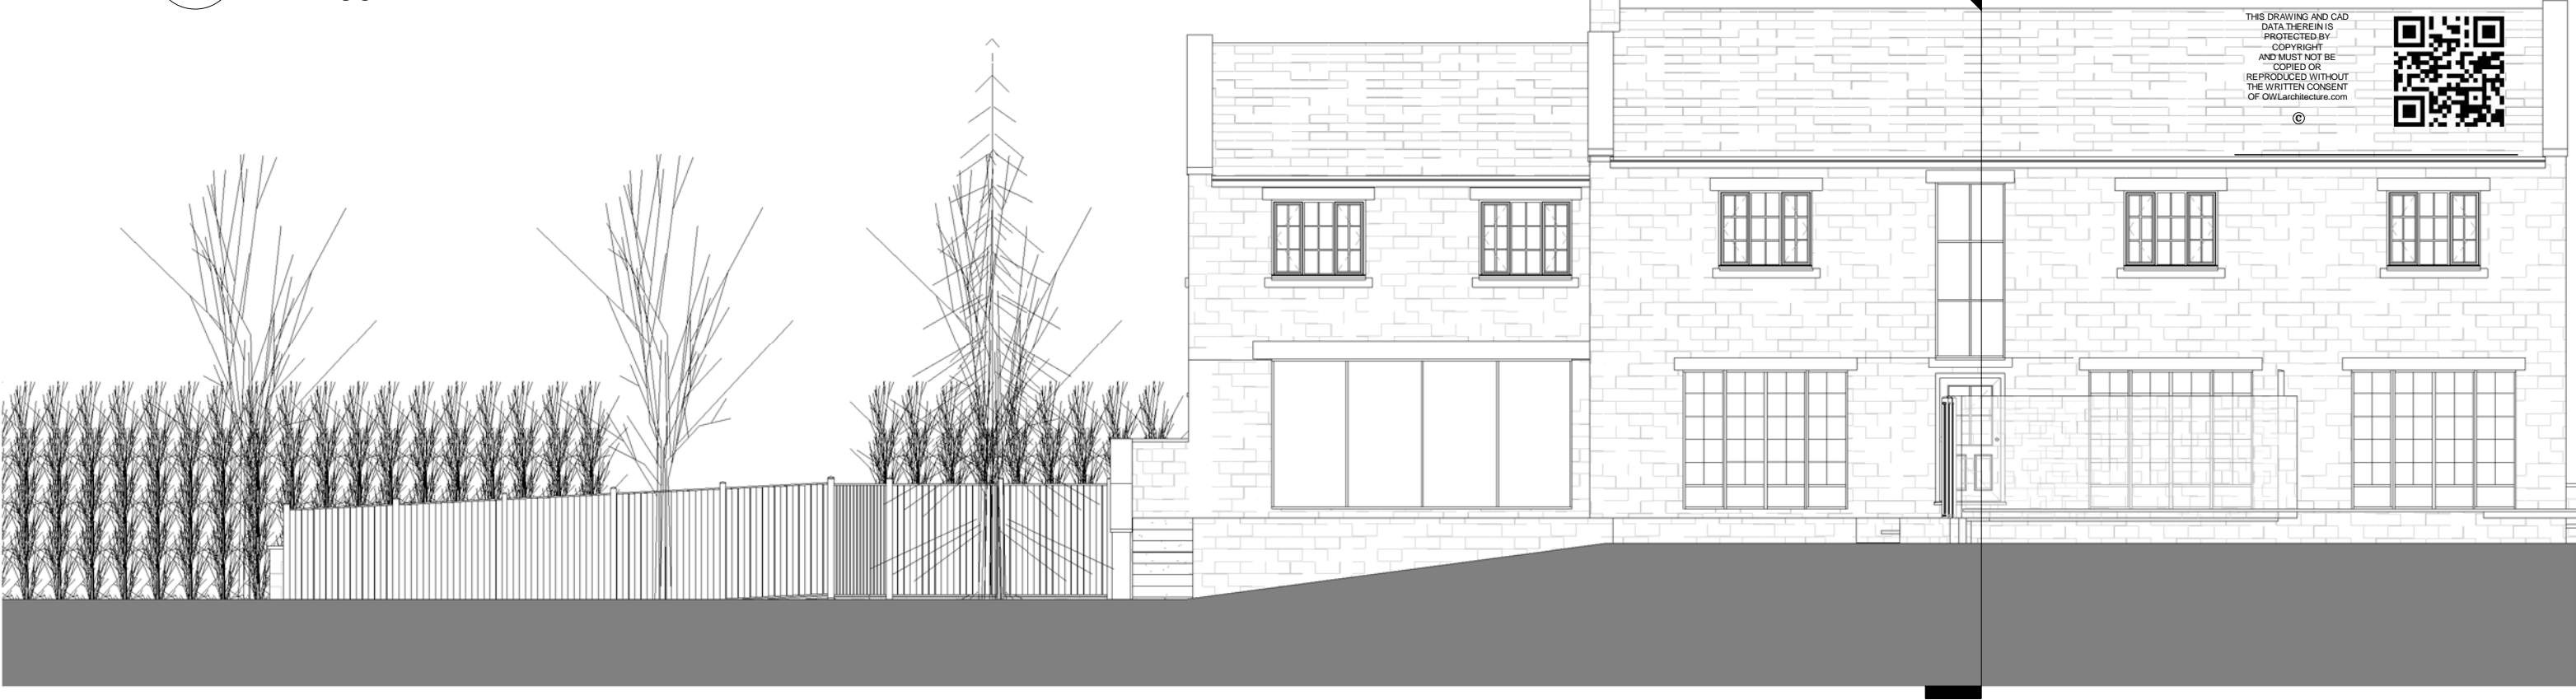

4

Right

1 : 100

1  
1745



rev description initial date

Job Name  
**Wallace Residence**  
**Park House. Moor Rd**  
**Bramhope LS16 9HH**  
Drawing Title  
**Garden Elevations**

Status

**2 Storey 340m3+ Basement**

Sheet By Scale at A3 - double scale at A1

**GJW 1 : 100**

Job Number Drawing Number Issued Date

**2005 1746 11/05/2020**



OWL architecture.com

Mob: 0771 898 6000

25 Crescent View  
Alwoodley  
Leeds  
LS17 7QF  
West Yorkshire

Scale set for printing at A3 thus the Scale is Doubled at A1. For example; A drawing set to print at Scale 1:200 at A3 becomes scale 1:100 when it is printed double size at A1.


OWL . architecture @ icloud . com




THIS DRAWING AND CAD  
DATA THEREIN IS  
PROTECTED BY  
COPYRIGHT  
AND MUST NOT BE  
COPIED OR  
REPRODUCED WITHOUT  
THE WRITTEN CONSENT  
OF OWLarchitecture.com  
©



1 Front  
1 : 100

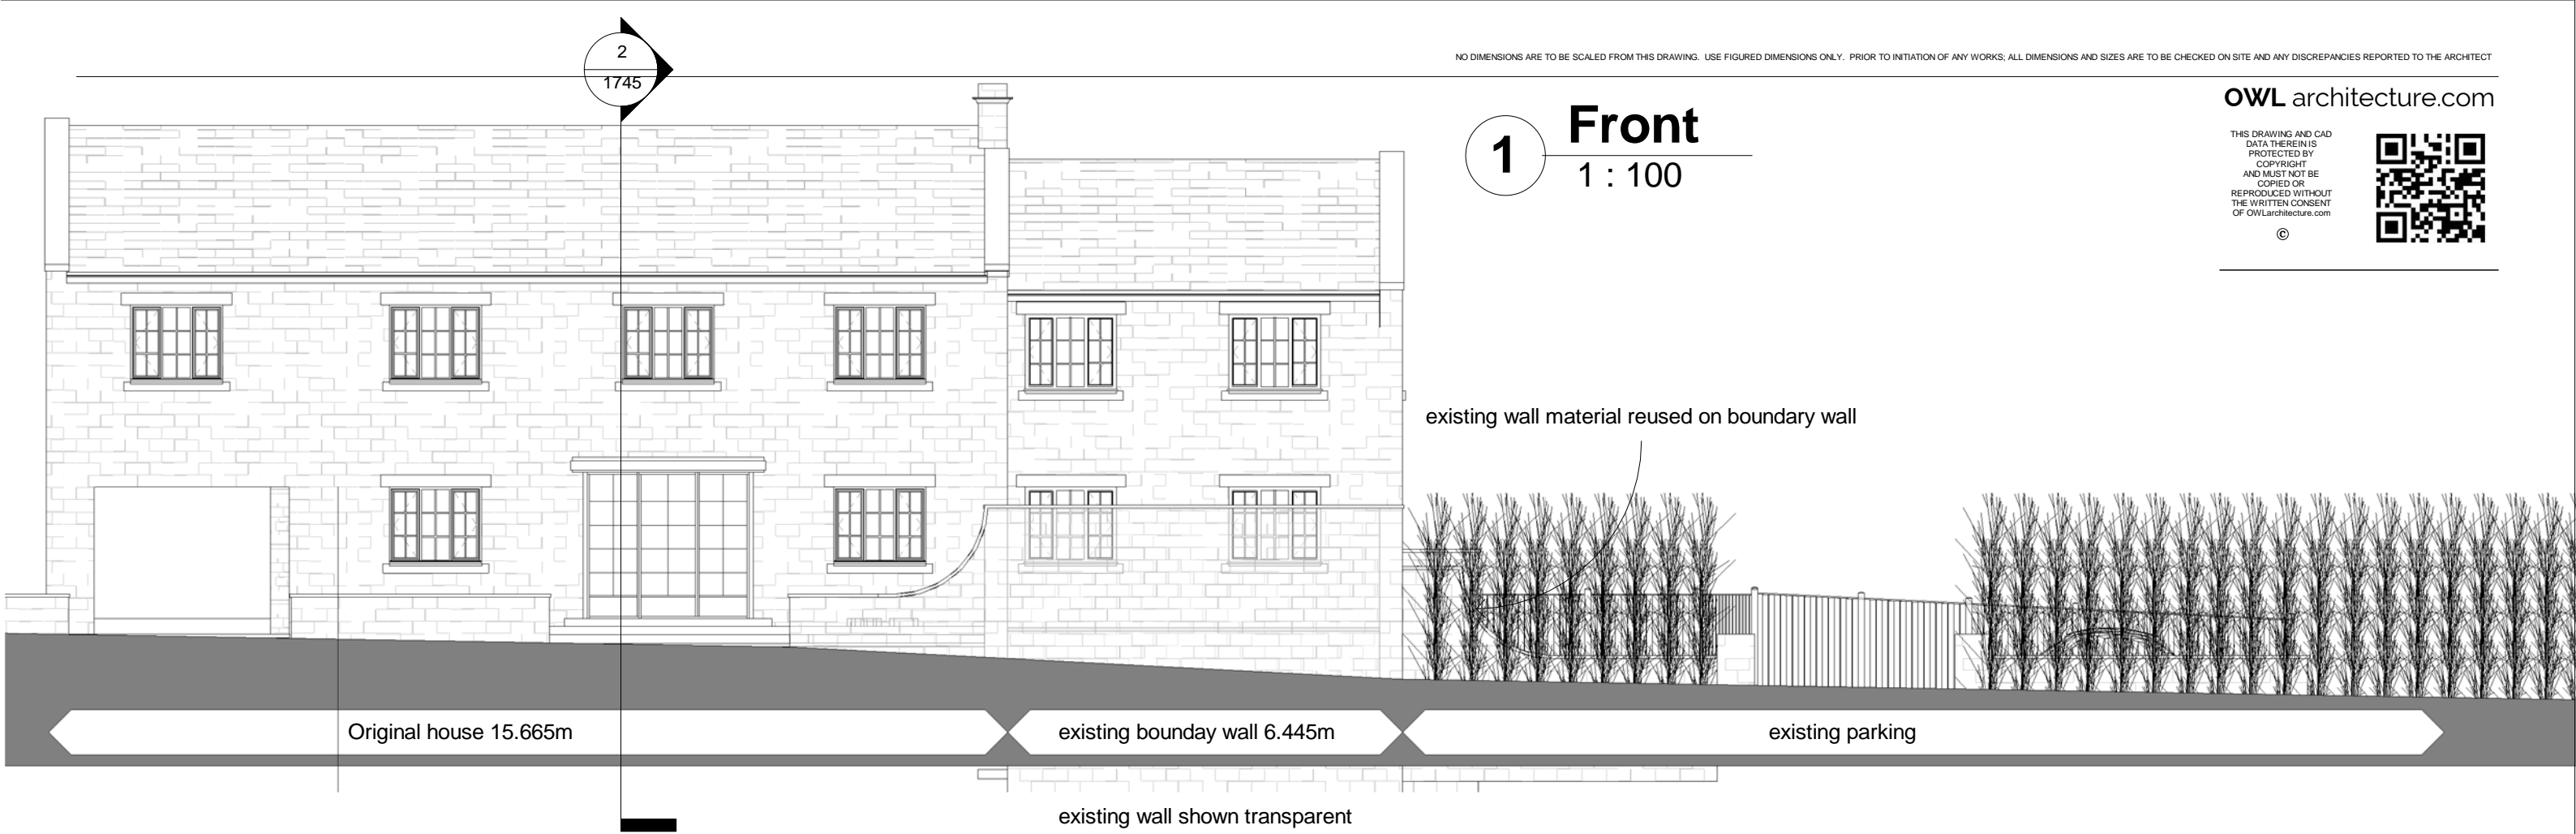

2 Left  
1 : 100




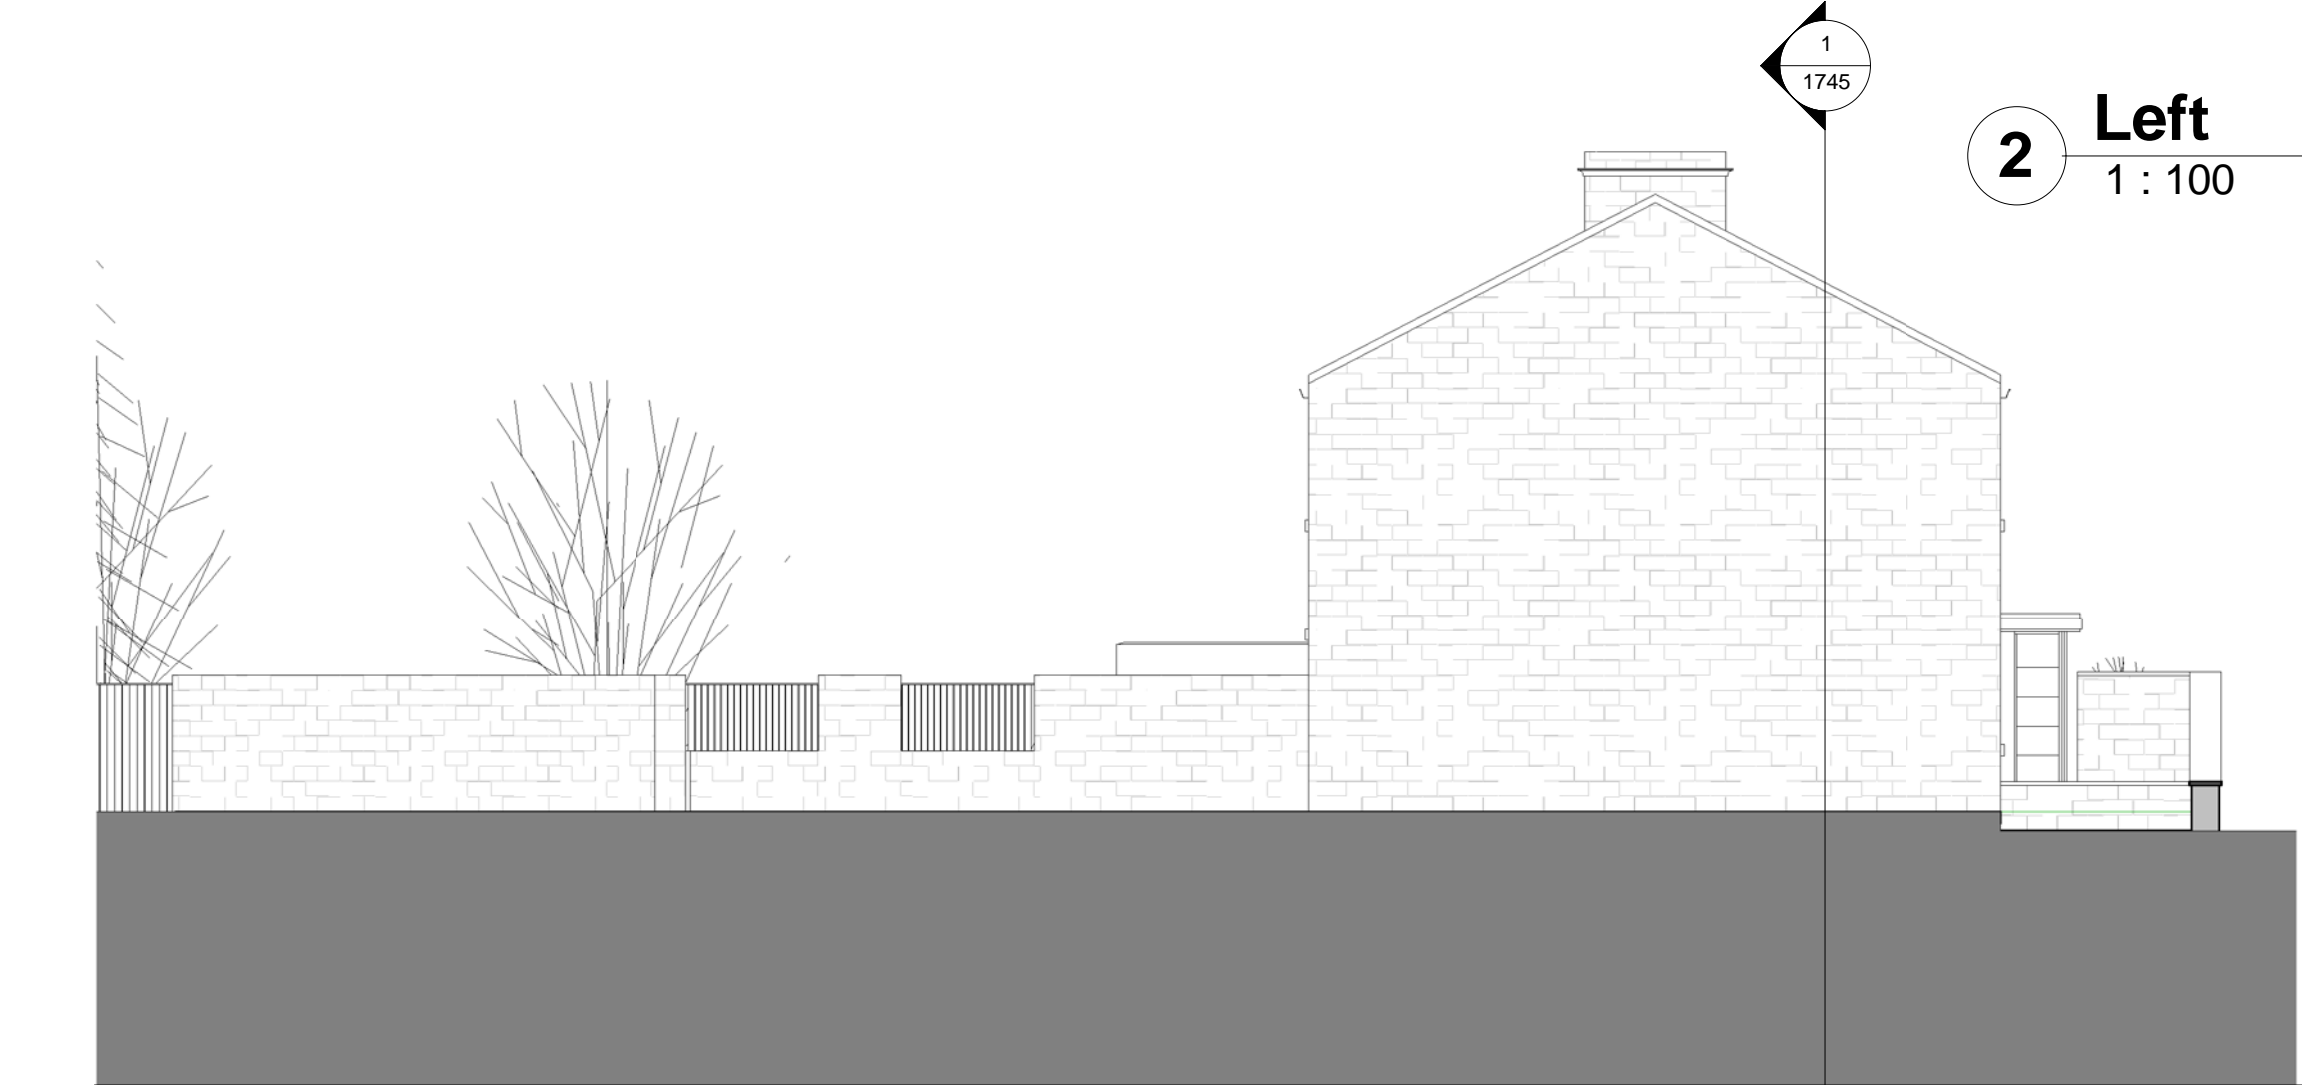


rev	description	initial	date
Job Name			
Wallace Residence			
Park House. Moor Rd			
Bramhope LS16 9HH			
Drawing Title			
Other Elevations			
Status			
2 Storey 340m3+ Basement			
Sheet By		Scale at A3 - double scale at A1	
GJW		1 : 100	
Job Number	Drawing Number	Issued Date	
2005	1747	11/05/2020	



Mob: 0771 898 6000  
25 Crescent View  
Alwoodley  
Leeds  
LS17 7QF  
West Yorkshire



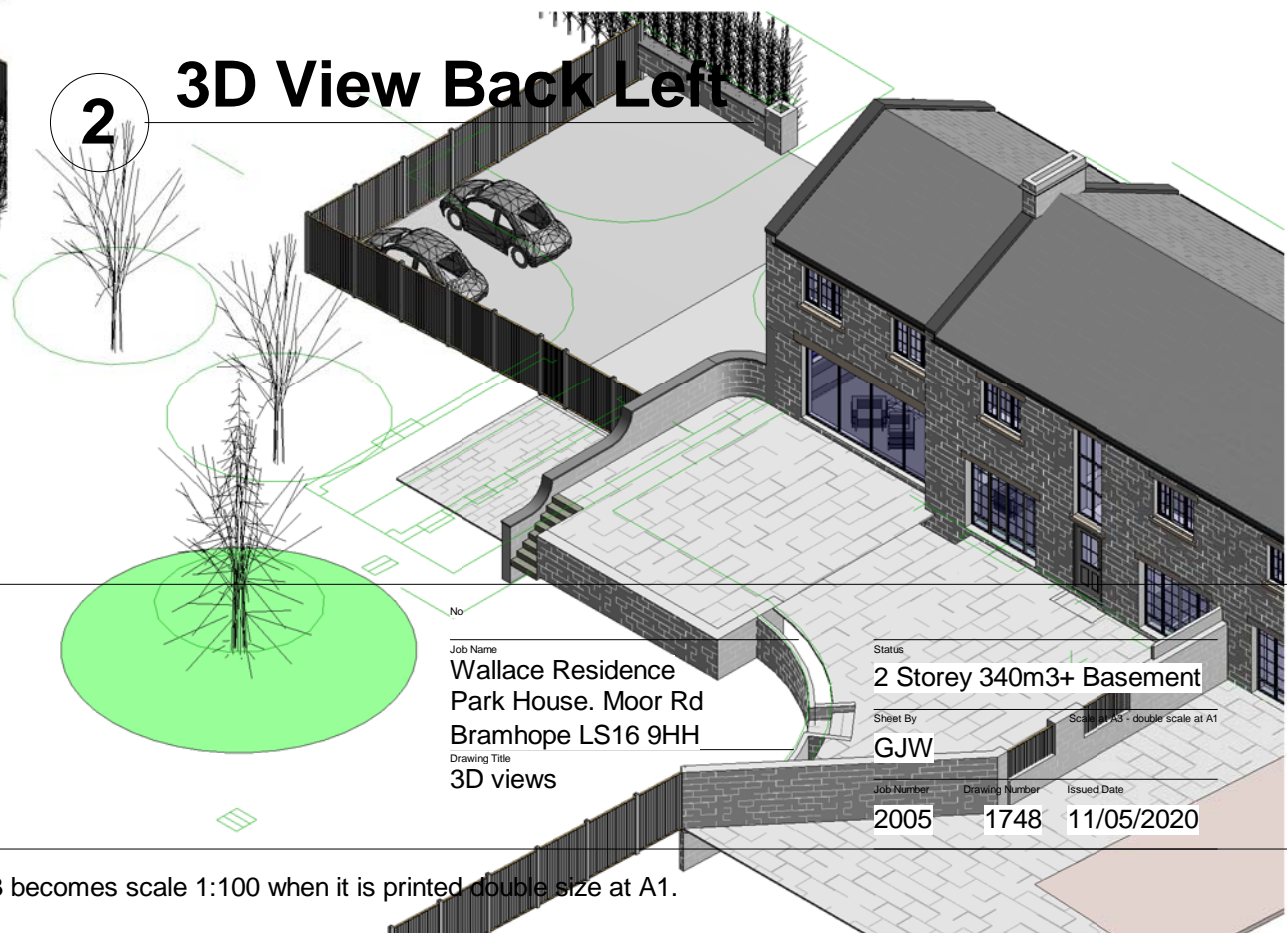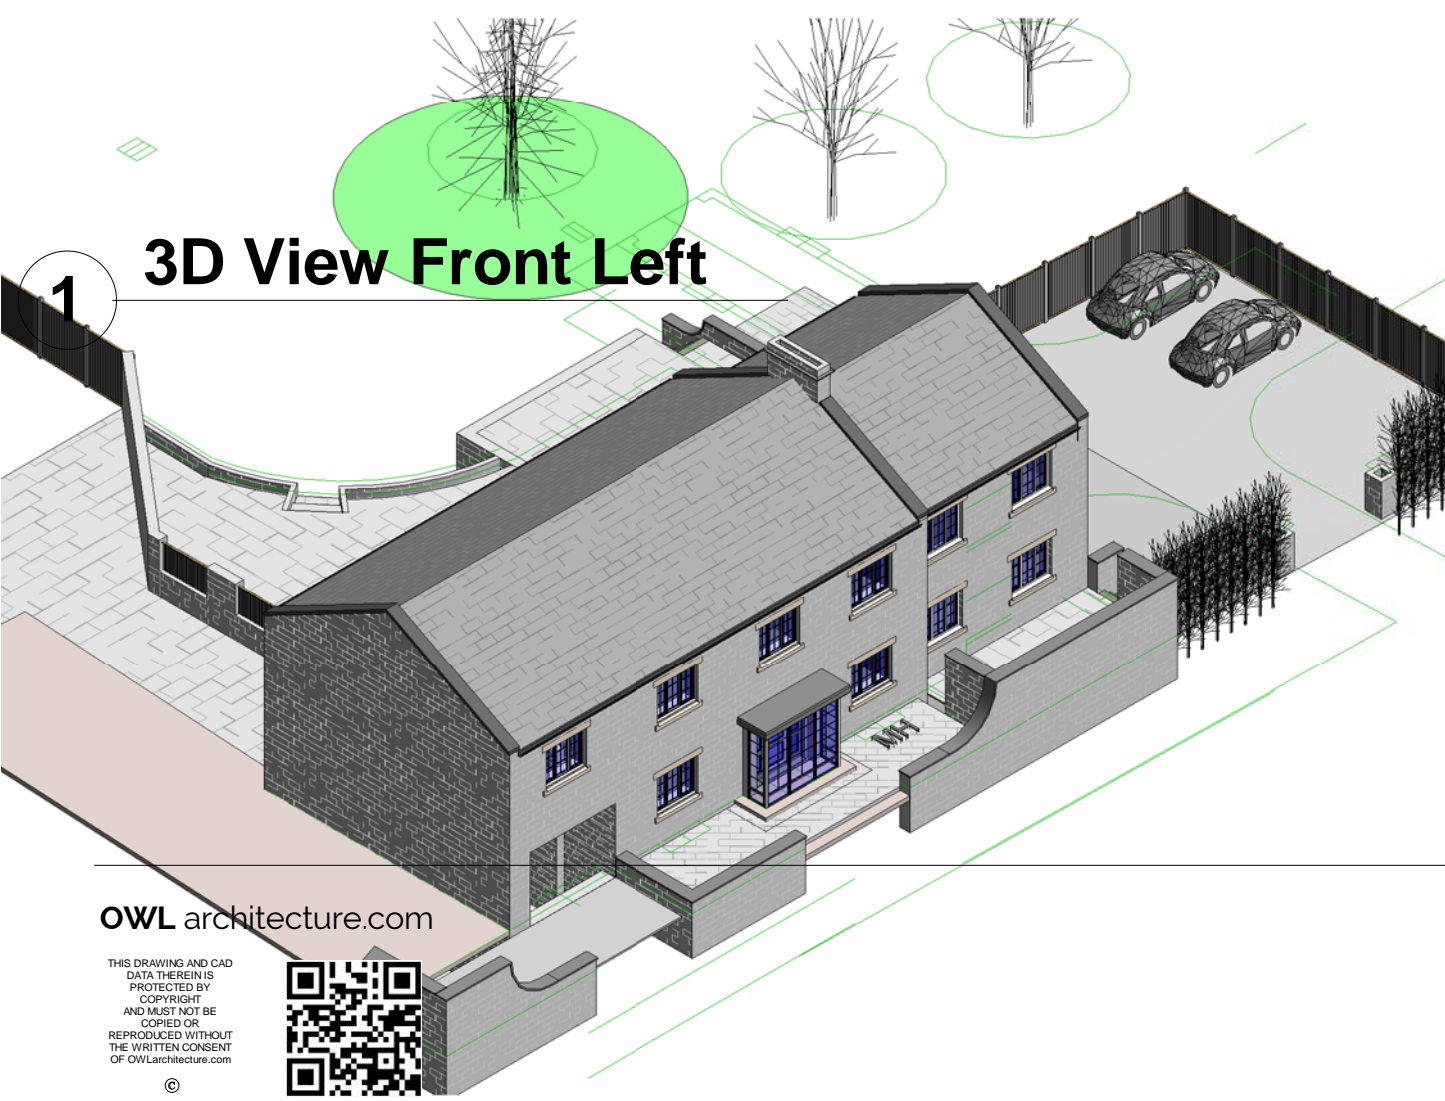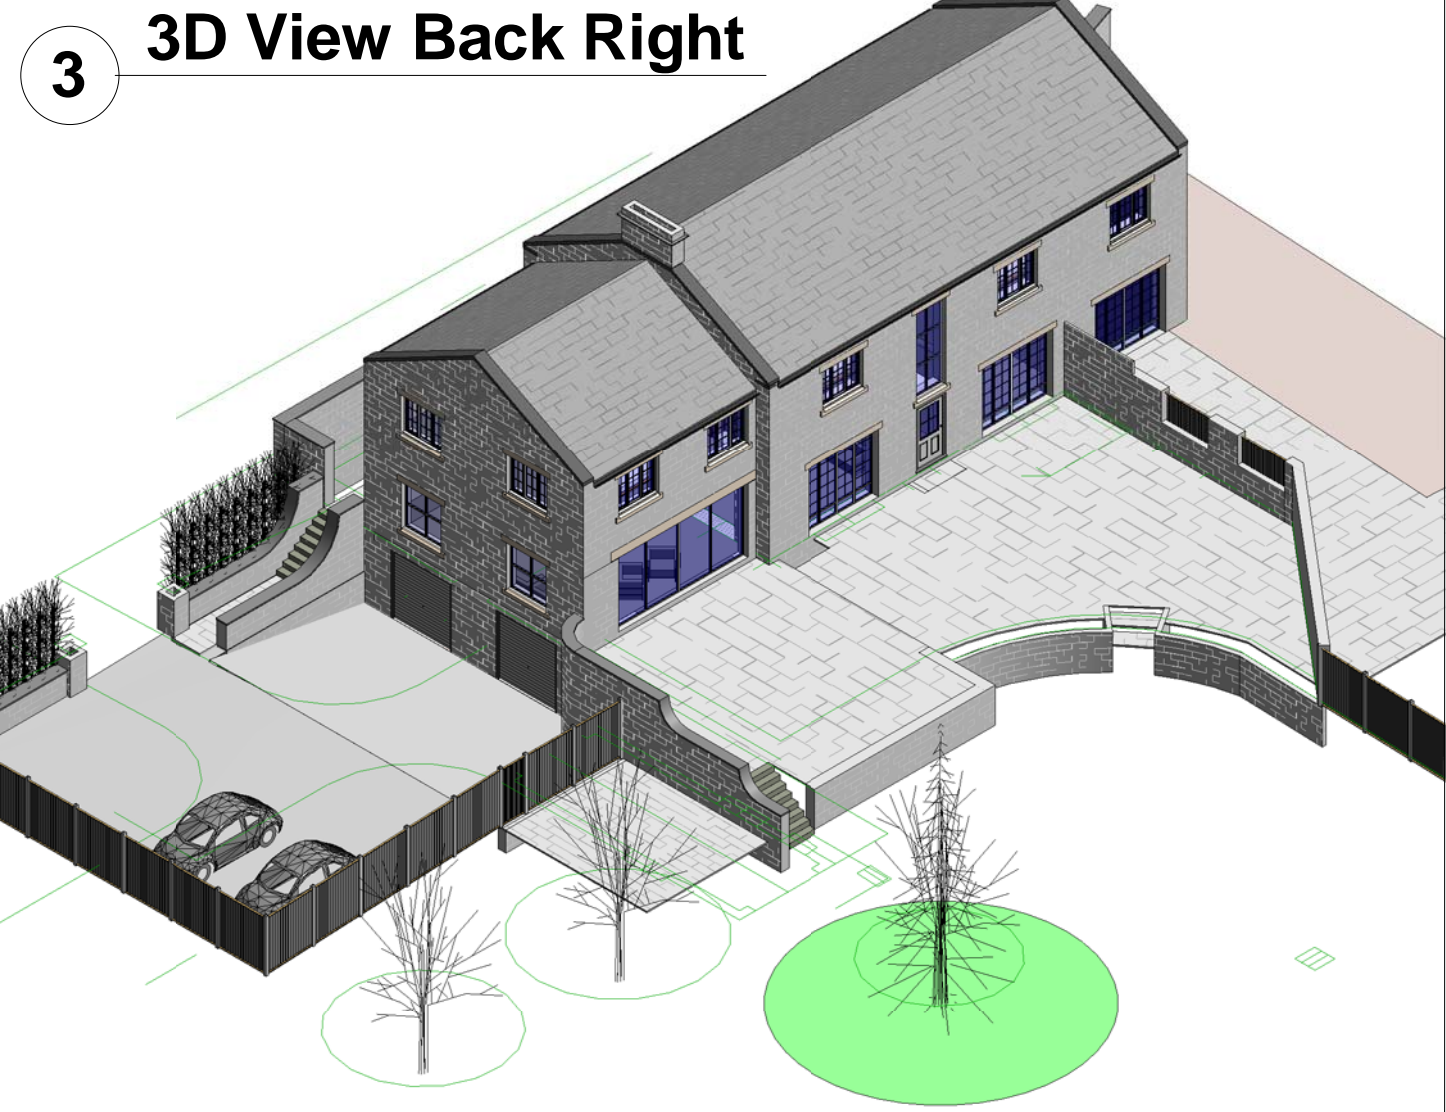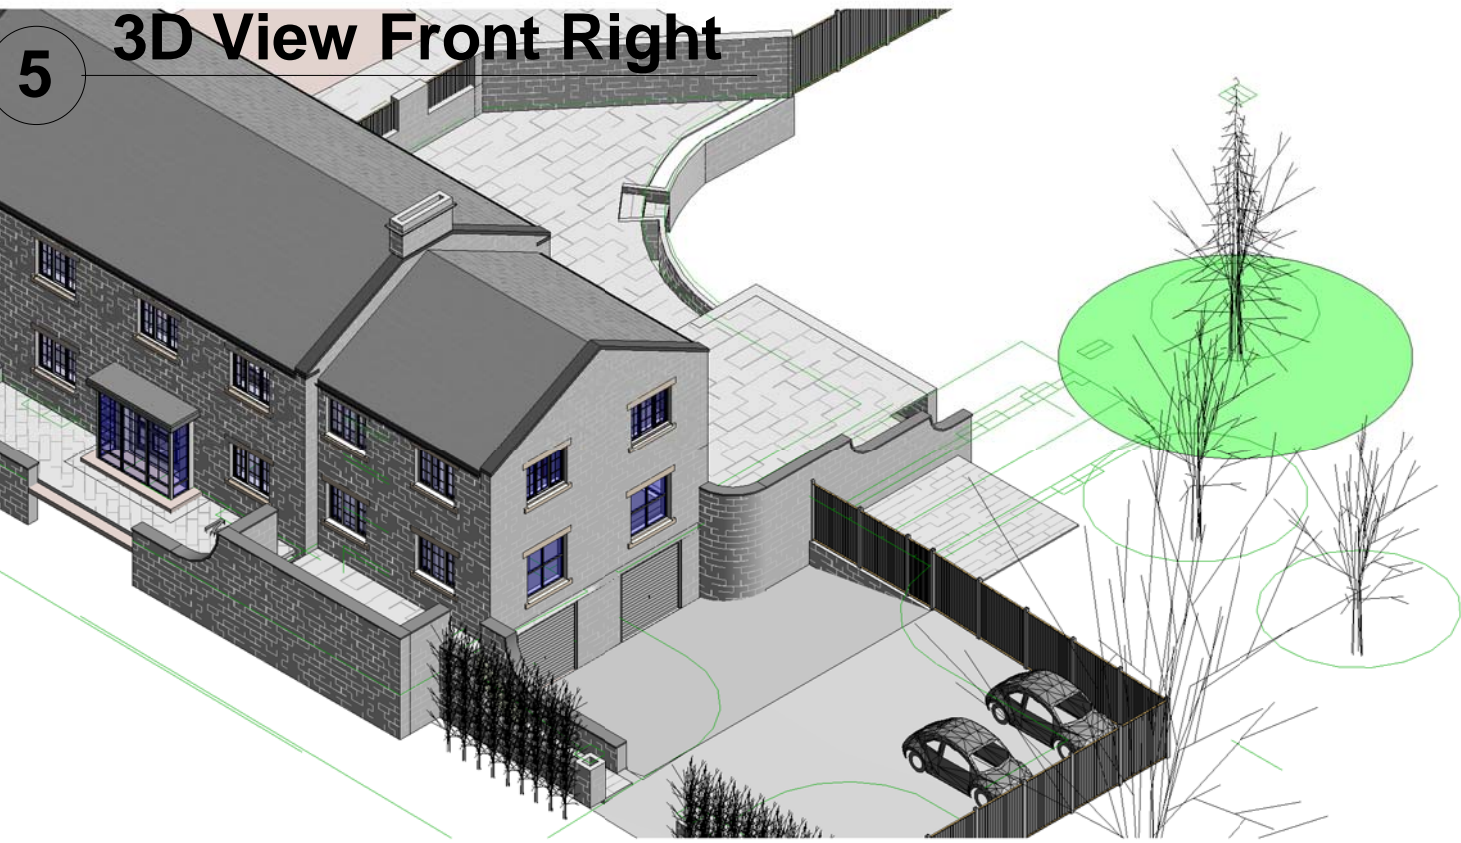

OWL architecture.com

THIS DRAWING AND CAD DATA THEREIN IS PROTECTED BY COPYRIGHT AND MUST NOT BE COPIED OR REPRODUCED WITHOUT THE WRITTEN CONSENT OF OWLarchitecture.com



Job Name  
Wallace Residence  
Park House, Moor Rd  
Bramhope LS16 9HH  
Drawing Title  
3D views

Status  
2 Storey 340m3+ Basement  
Sheet By  
GJW  
Job Number  
2005  
Drawing Number  
1748  
Issued Date  
11/05/2020



Mob 0771 898 6000  
25 Crescent View  
Alwoodley  
Leeds  
LS17 7QF  
West Yorkshire

OWL architecture.com