



**1 1250 Site Plan**  
1 : 1250

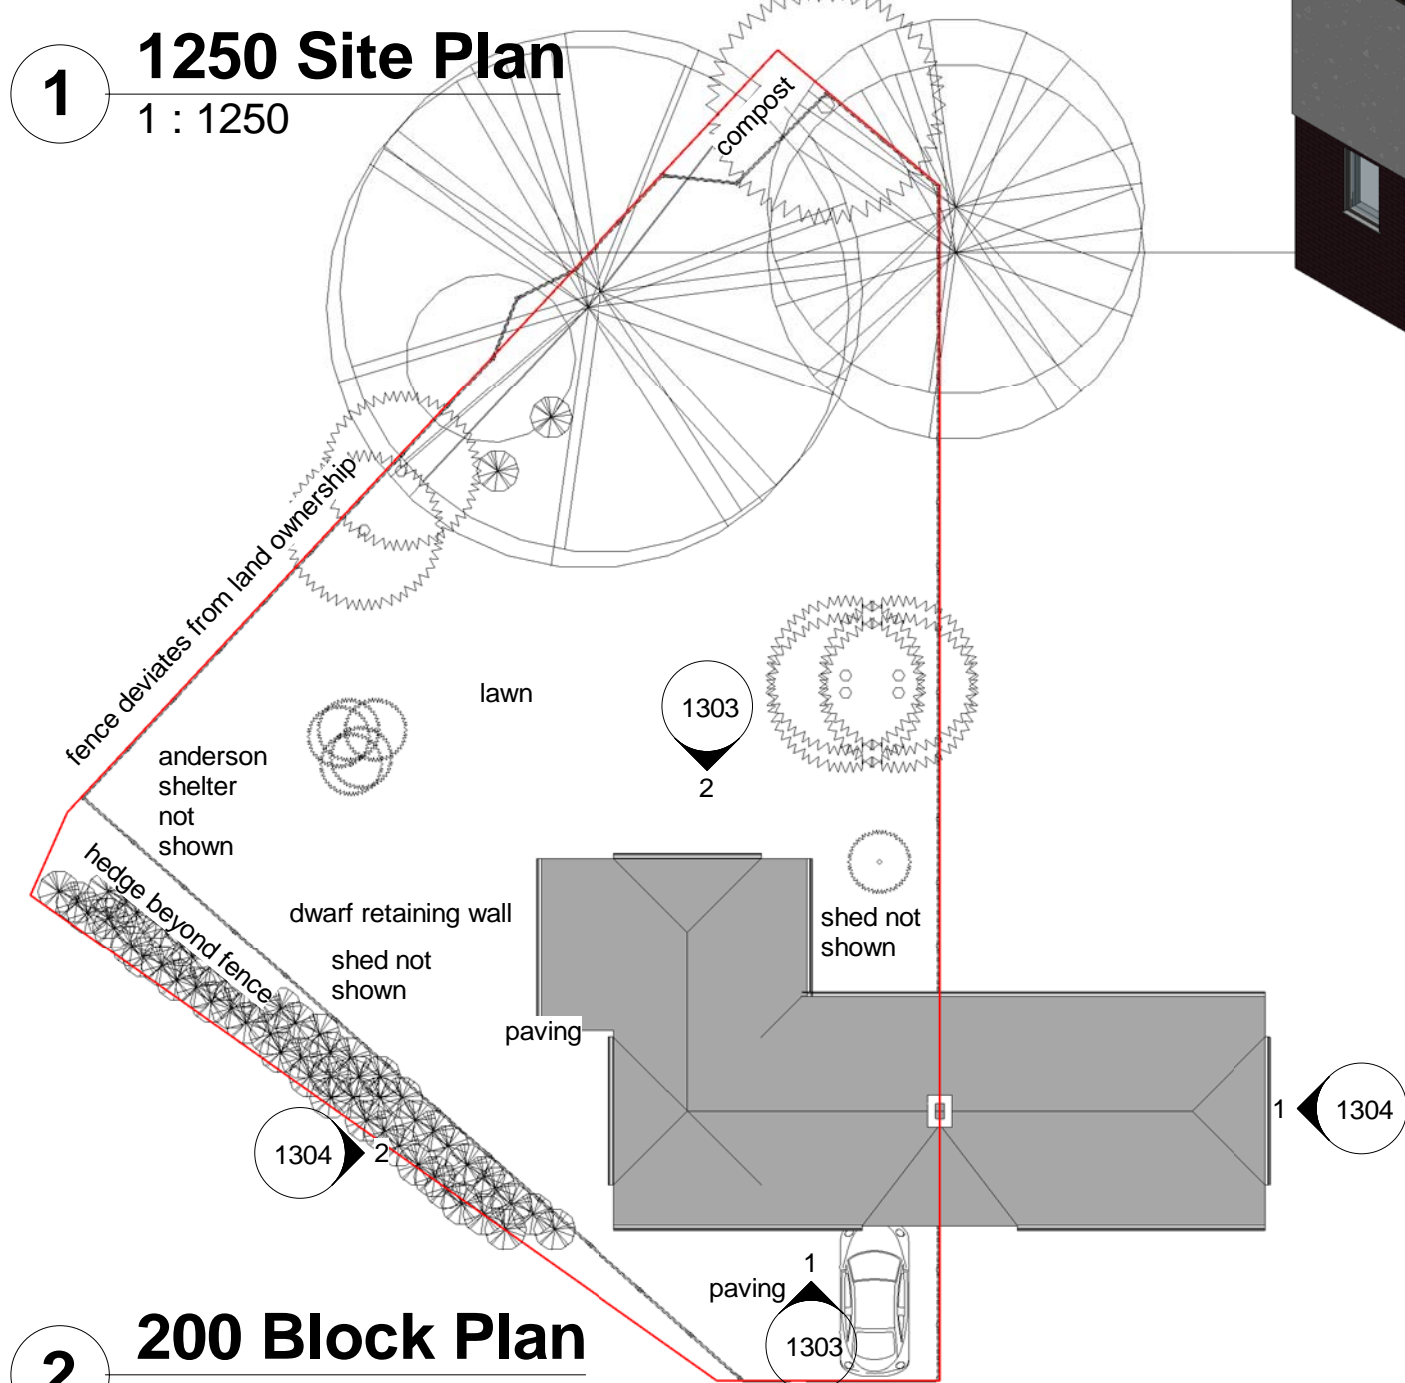

**2 200 Block Plan**  
1 : 200

**3 3D Garden View**

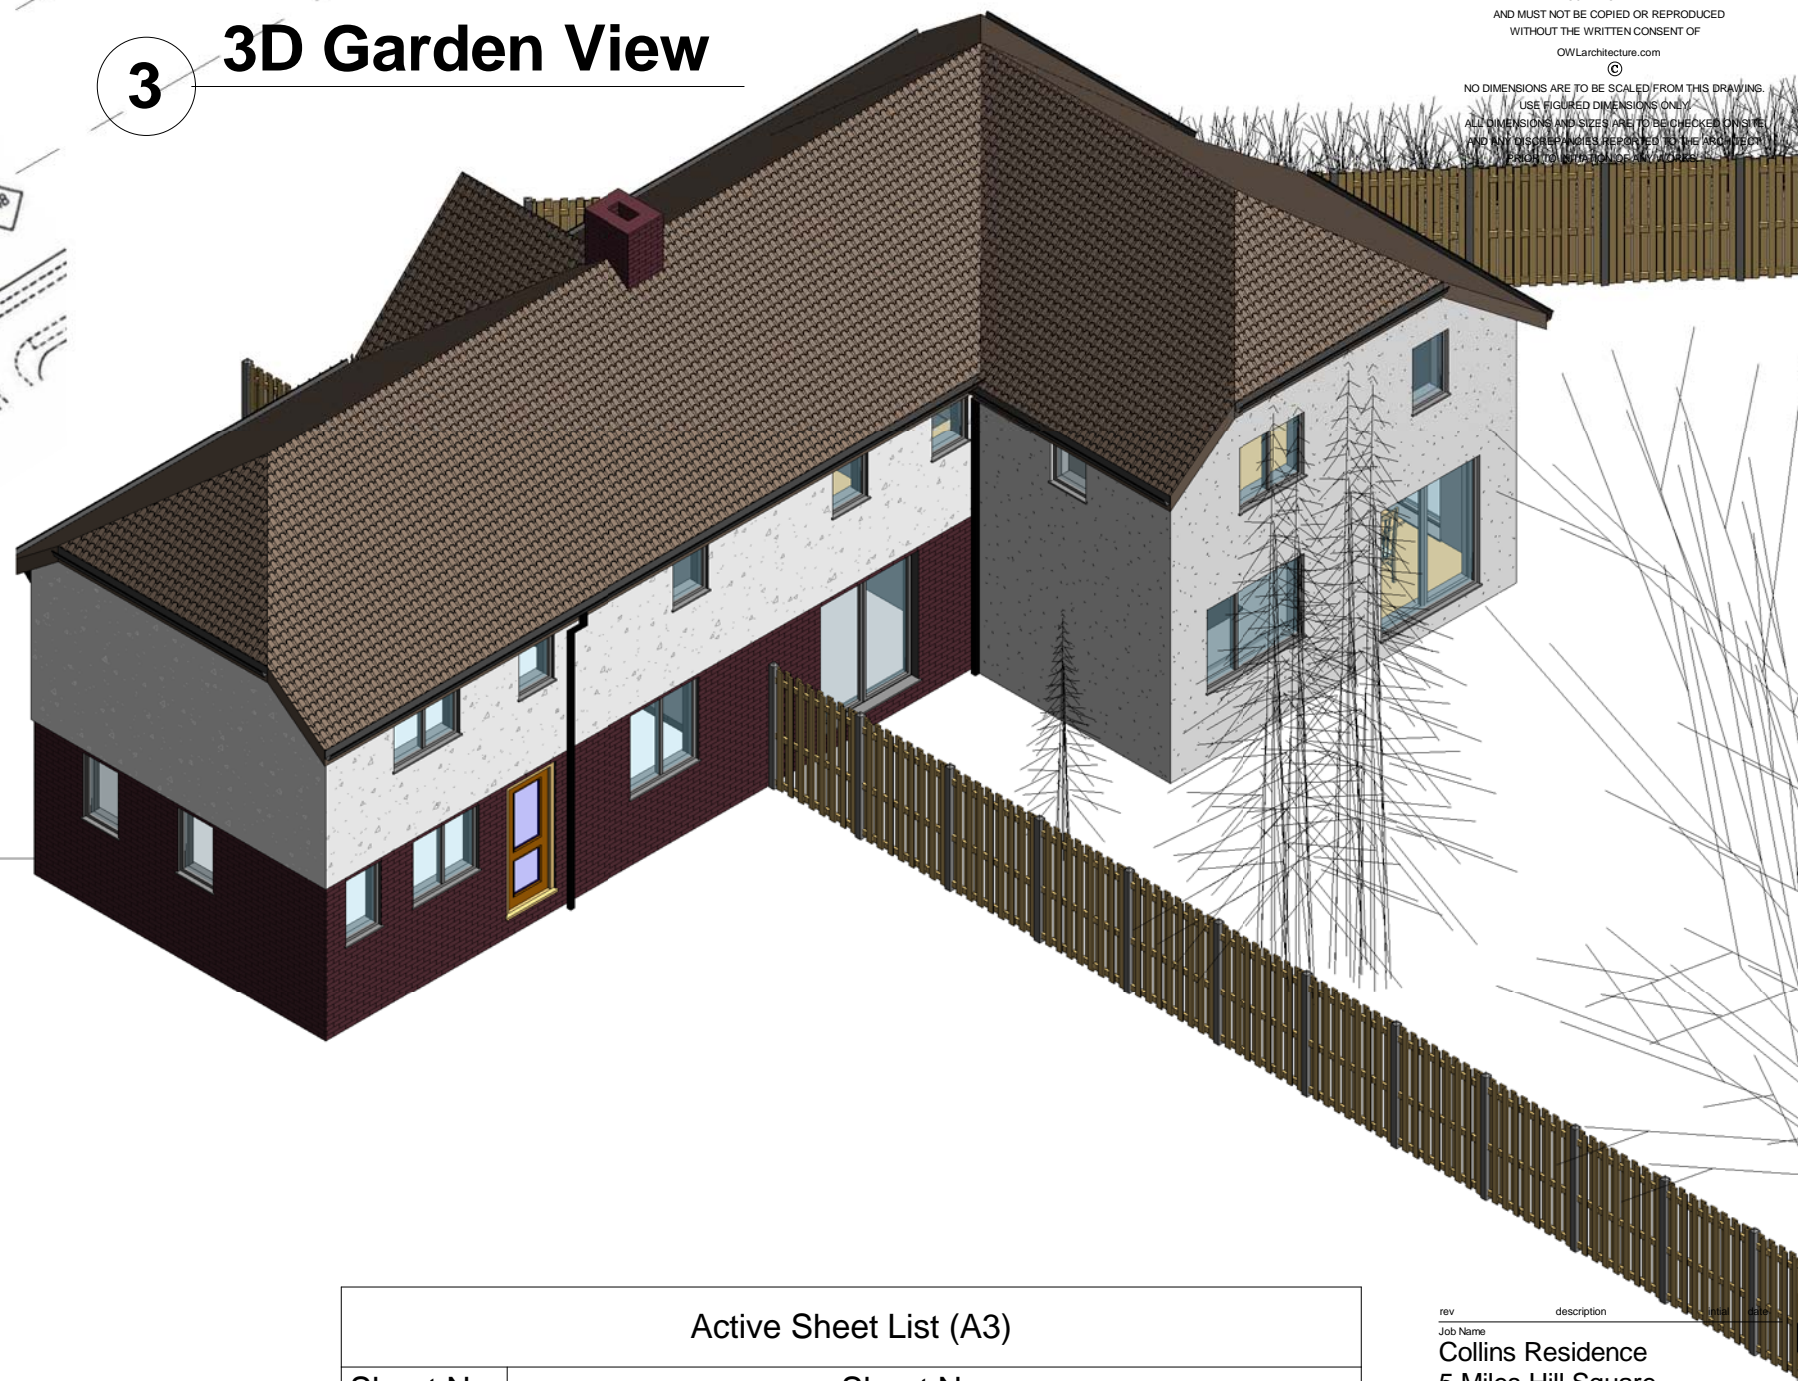

Active Sheet List (A3)	
Sheet No.	Sheet Name
1300	Location & Block Plan
1301	Ground Floor Plan
1302	First Floor Plan
1303	Front & Back Elevations
1304	Side Elevations
1305	Sections

THIS DRAWING AND CAD DATA THEREIN IS PROTECTED BY  
COPYRIGHT  
AND MUST NOT BE COPIED OR REPRODUCED  
WITHOUT THE WRITTEN CONSENT OF  
OWLarchitecture.com  
©

NO DIMENSIONS ARE TO BE SCALED FROM THIS DRAWING  
USE FIGURED DIMENSIONS ONLY  
ALL DIMENSIONS AND SIZES ARE TO BE CHECKED ON SITE  
AND NOT ASSUMED TO BE CORRECT

rev description  
Job Name  
**Collins Residence**  
**5 Miles Hill Square**  
**Leeds, LS17 7UZ**  
Drawing Title  
**Location & Block Plan**

Status  
**Proposed**


Sheet By  
**GJW**  
Scale at A3 - double scale at A1  
**As indicated**

Job Number  
**2054**  
Drawing Number  
**1300**  
Issued Date  
**01/09/2020**

Mob: 0771 898 6000  
25 Crescent View  
Alwoodley  
Leeds  
LS17 7QF  
West Yorkshire  
**OWLarchitecture.com**



THIS DRAWING AND CAD DATA THEREIN IS PROTECTED BY  
COPYRIGHT  
AND MUST NOT BE COPIED OR REPRODUCED  
WITHOUT THE WRITTEN CONSENT OF  
OWLarchitecture.com  
©  
NO DIMENSIONS ARE TO BE SCALED FROM THIS DRAWING.  
USE FIGURED DIMENSIONS ONLY.  
ALL DIMENSIONS AND SIZES ARE TO BE CHECKED ON SITE  
AND ANY DISCREPANCIES REPORTED TO THE ARCHITECT  
PRIOR TO INITIATION OF ANY WORKS.

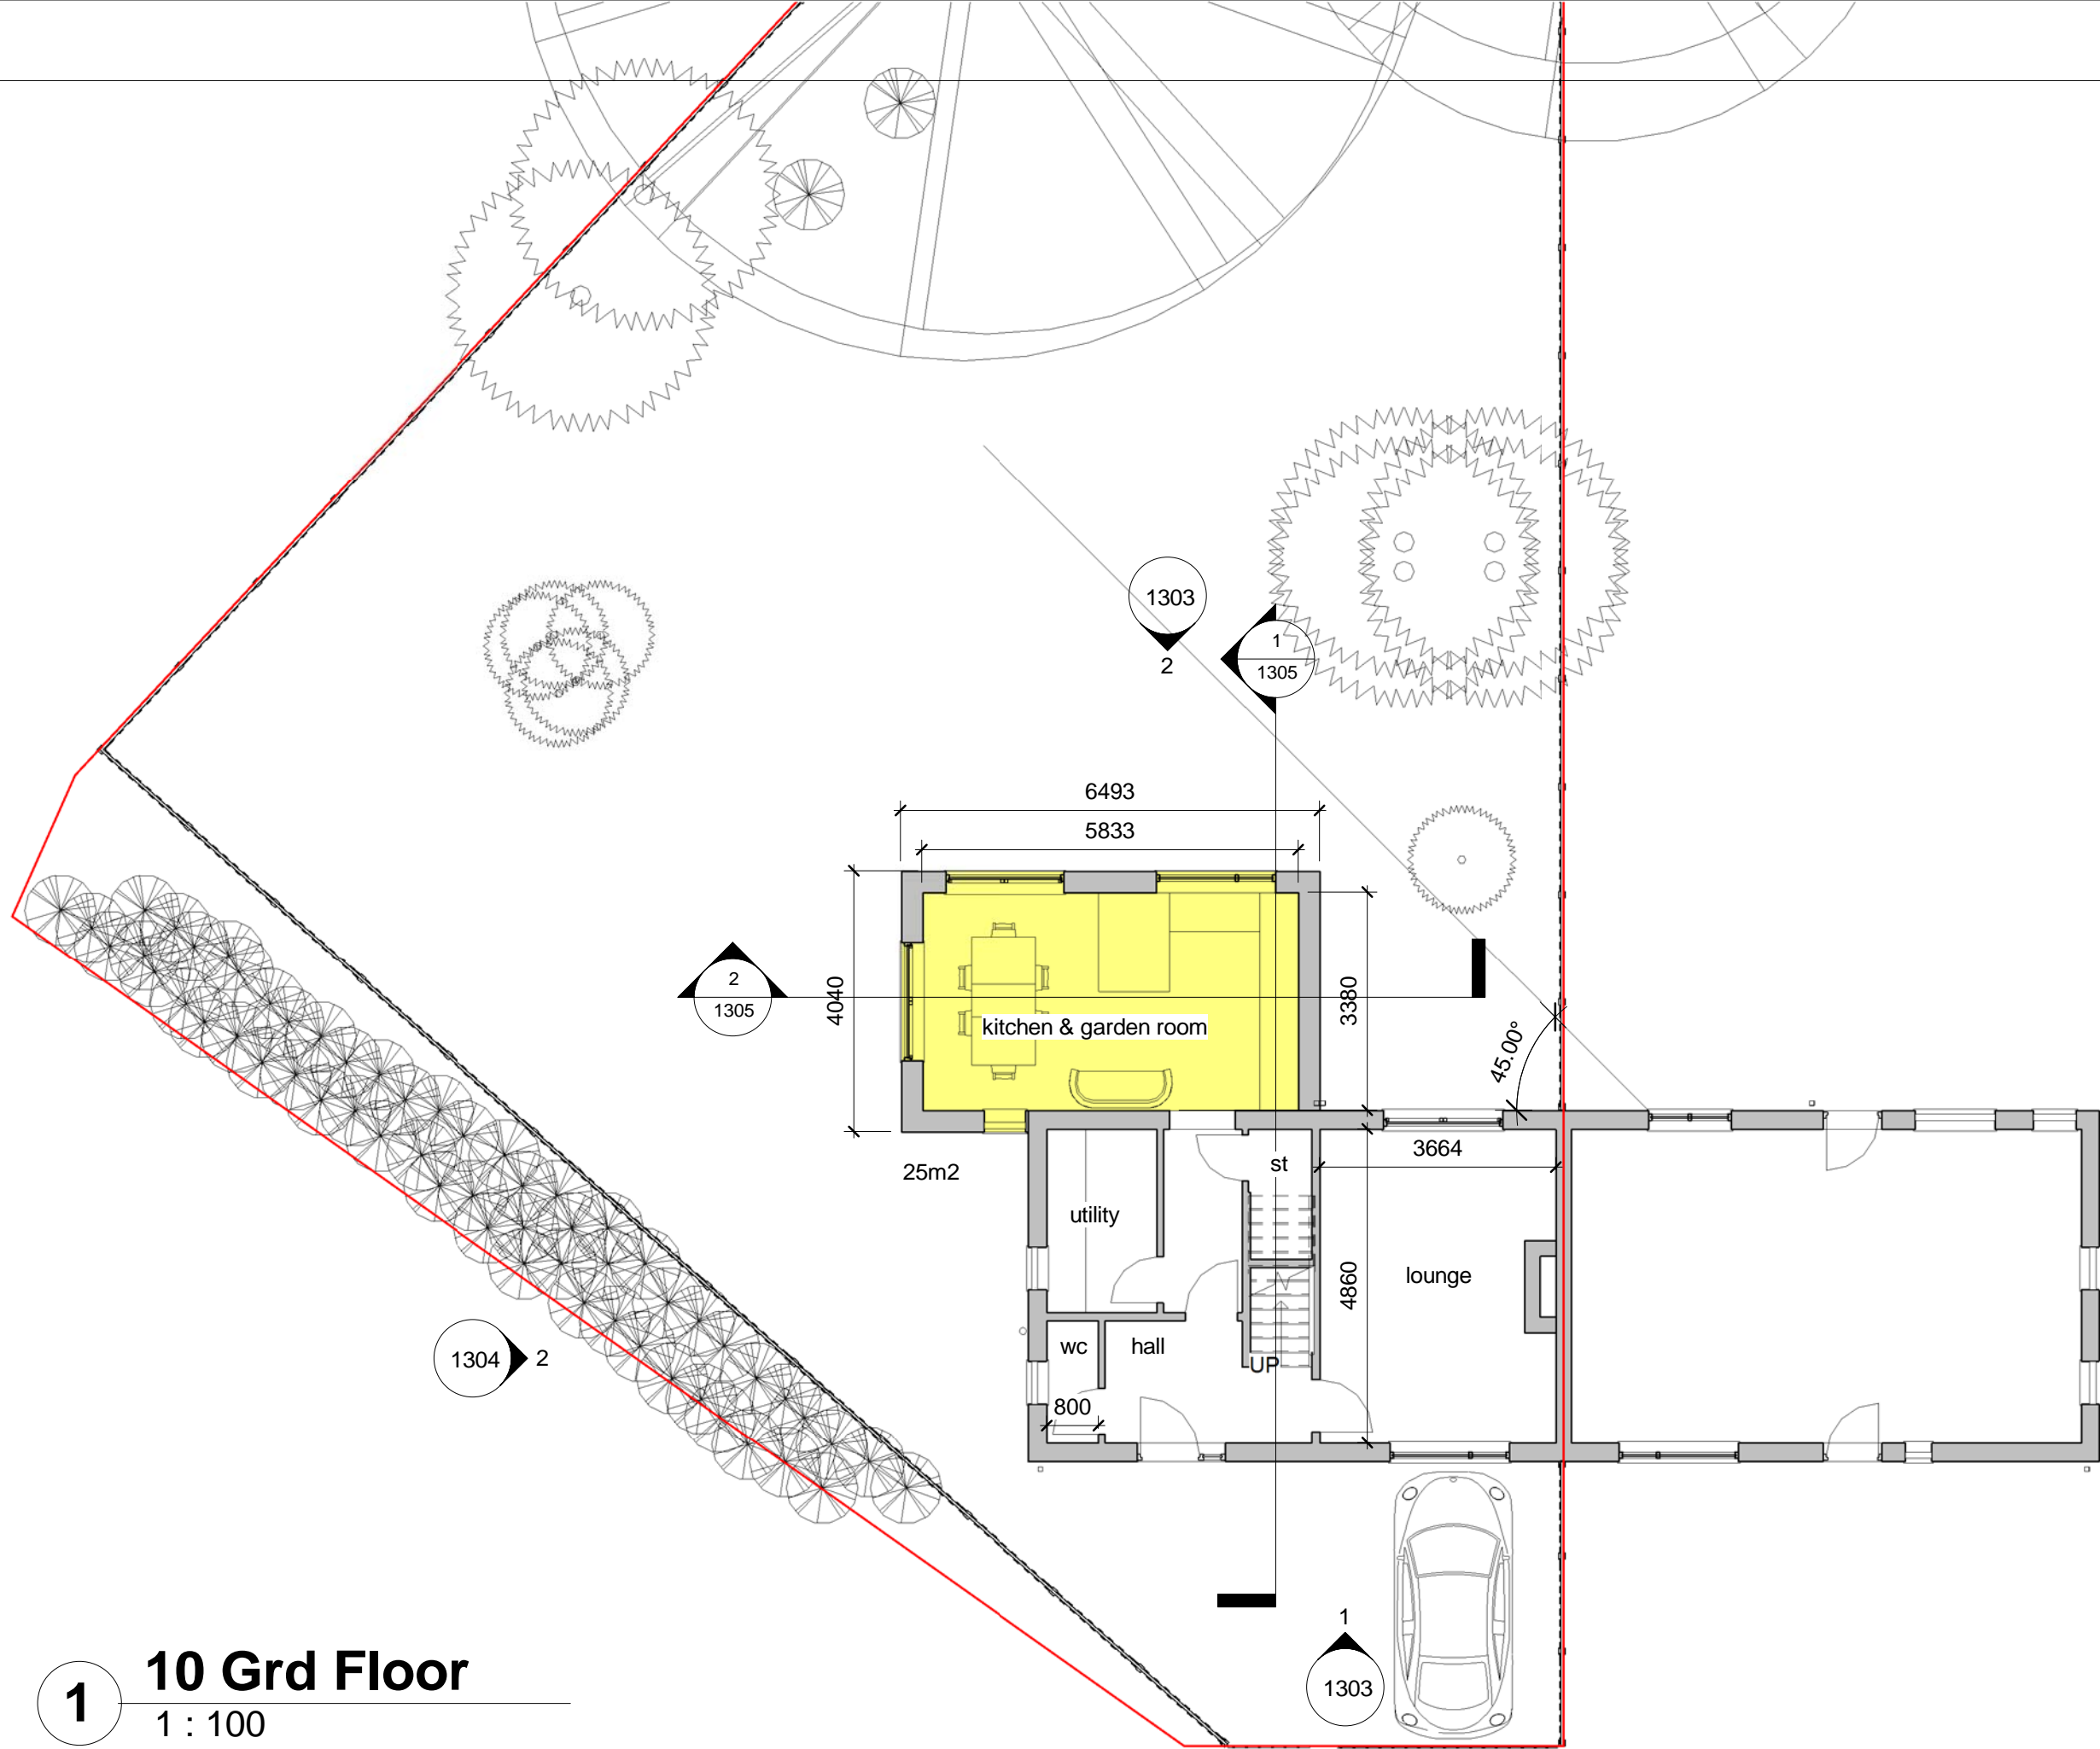


rev	description	initial	date
Job Name	Collins Residence		
	5 Miles Hill Square		
	Leeds, LS17 7UZ		
Drawing Title	Ground Floor Plan		
Status	Proposed		
Sheet By	GJW		
	Scale at A3 - double scale at A1		
	1 : 100		
Job Number	Drawing Number	Issued Date	
2054	1301	01/09/2020	

Mob: 0771 898 6000

25 Crescent View  
Alwoodley  
Leeds  
LS17 7QF  
West Yorkshire

**OWL**architecture.com

THIS DRAWING AND CAD DATA THEREIN IS PROTECTED BY  
COPYRIGHT  
AND MUST NOT BE COPIED OR REPRODUCED  
WITHOUT THE WRITTEN CONSENT OF  
OWLarchitecture.com  
©  
NO DIMENSIONS ARE TO BE SCALED FROM THIS DRAWING.  
USE FIGURED DIMENSIONS ONLY.  
ALL DIMENSIONS AND SIZES ARE TO BE CHECKED ON SITE  
AND ANY DISCREPANCIES REPORTED TO THE ARCHITECT  
PRIOR TO INITIATION OF ANY WORKS.

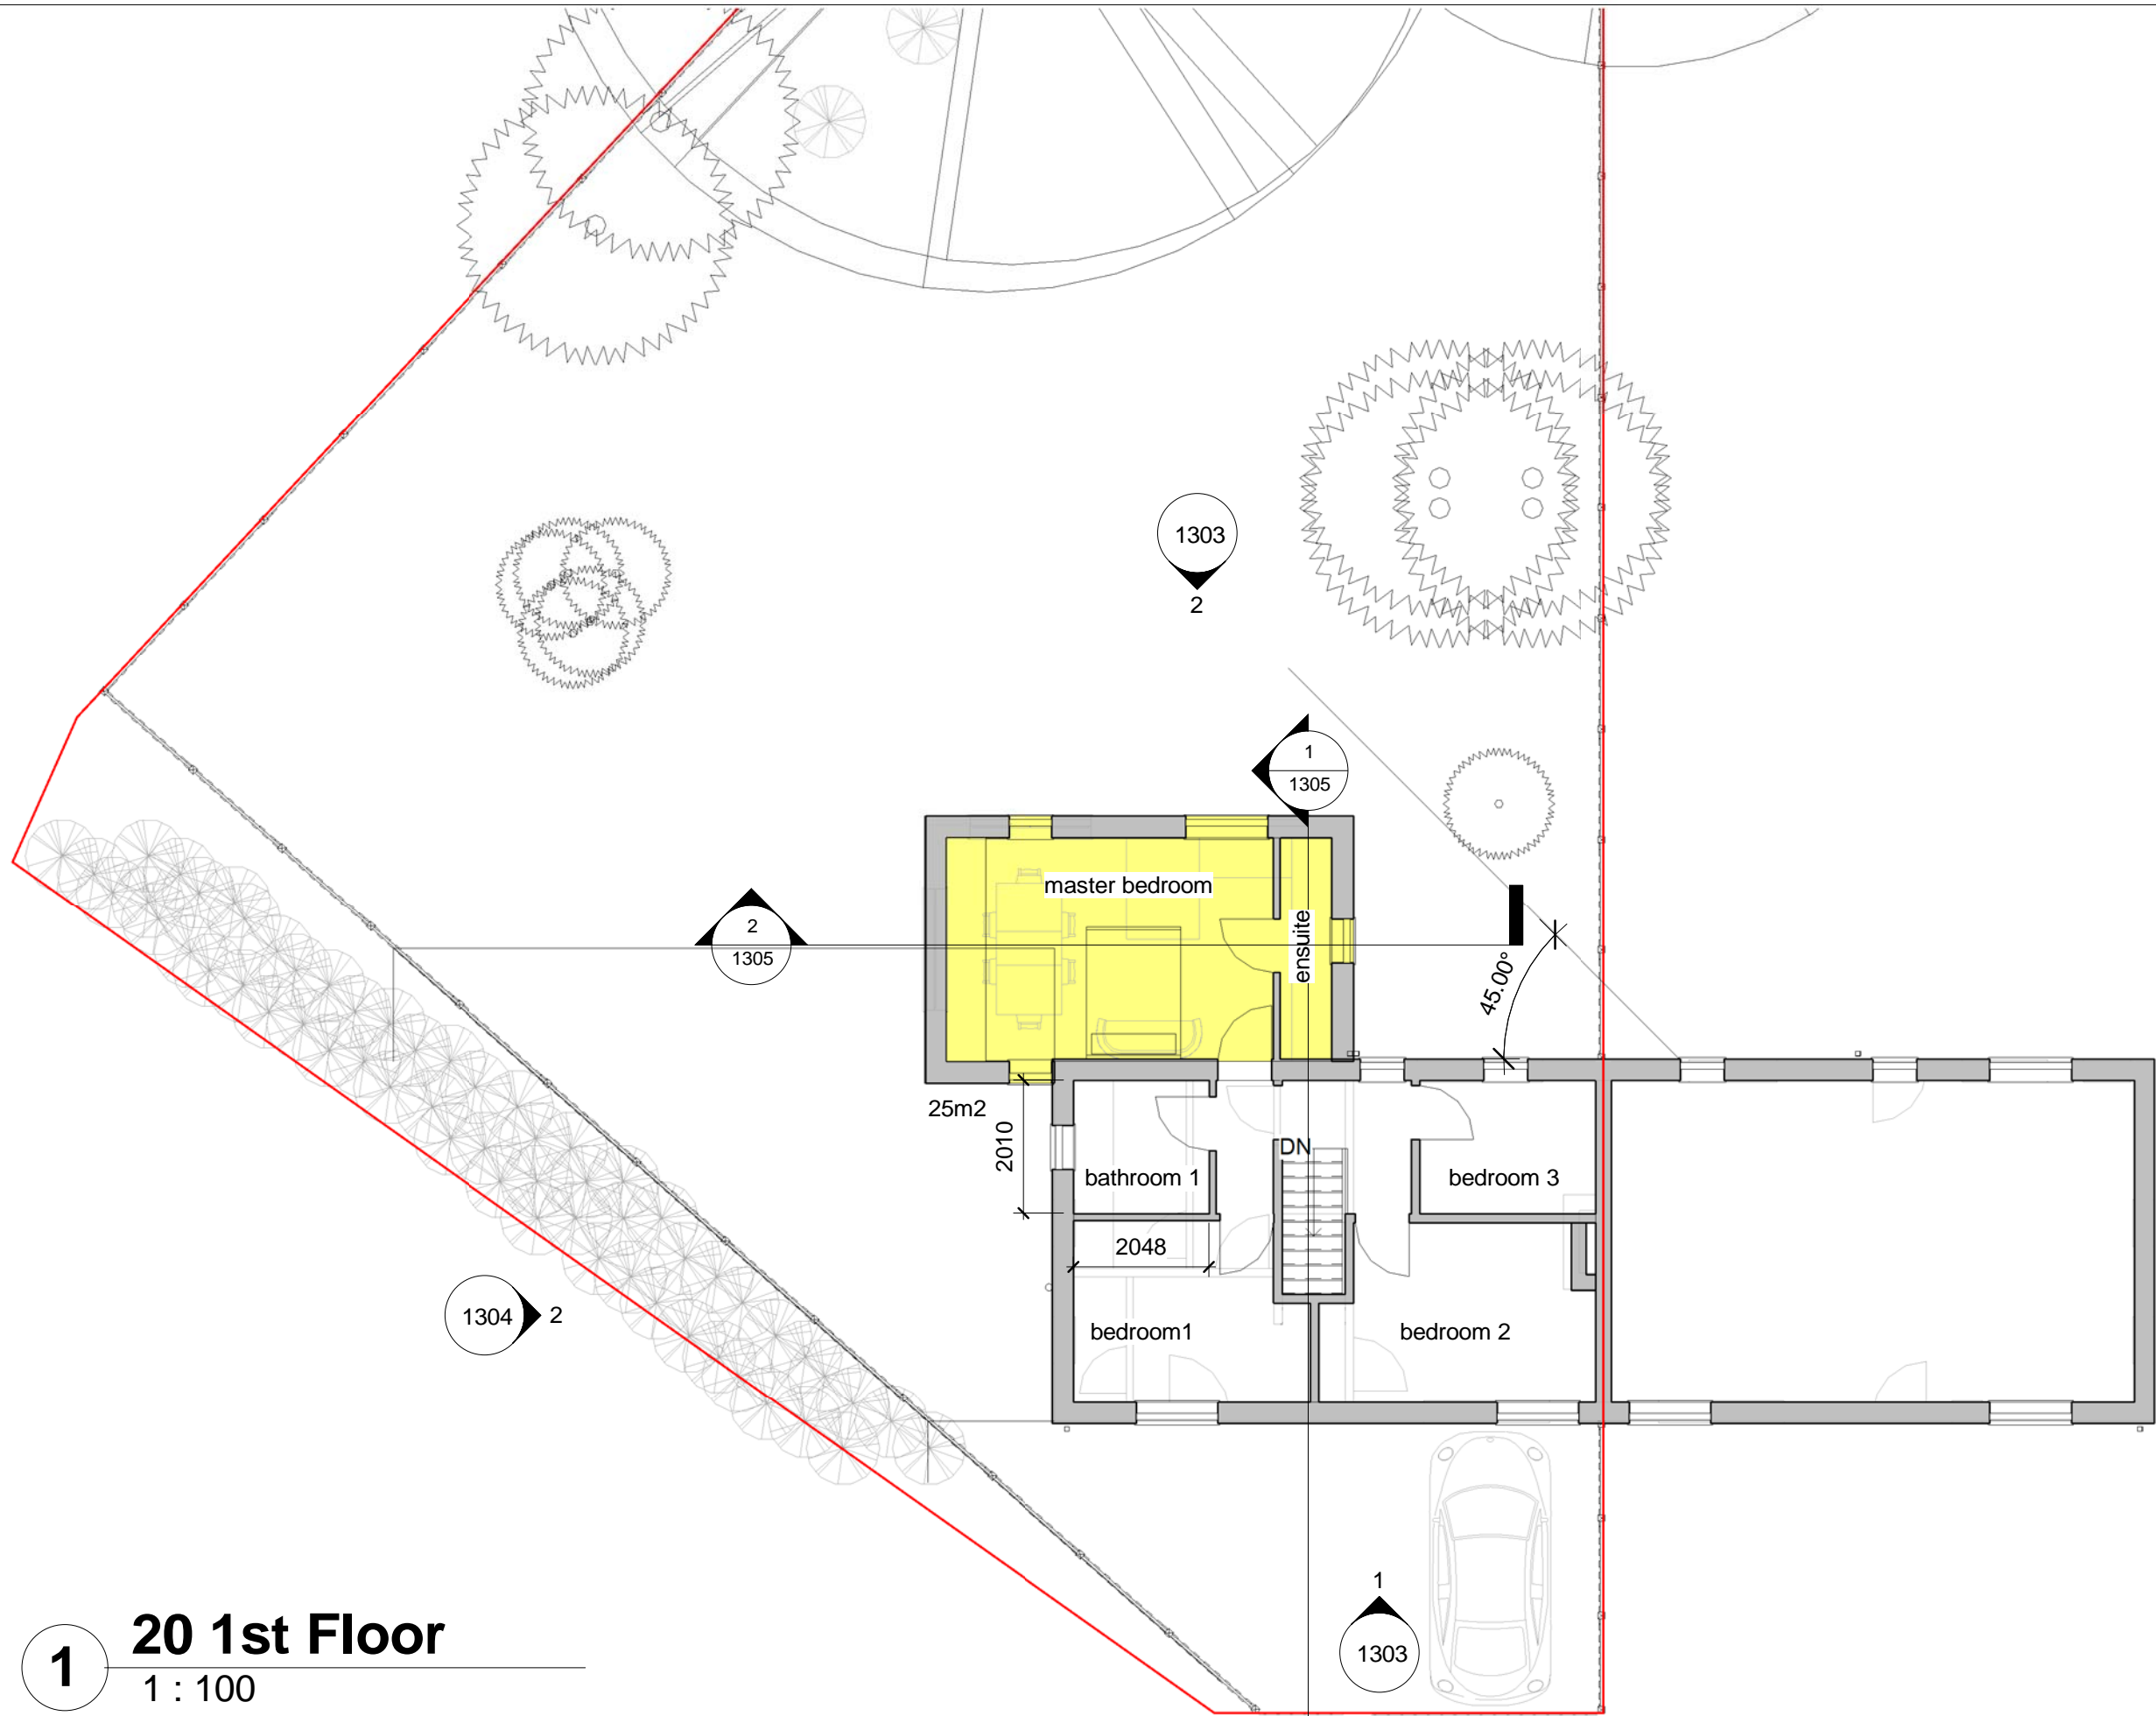

# 20 1st Floor

1 : 100

rev	description	initial	date
Job Name			
Collins Residence			
5 Miles Hill Square			
Leeds, LS17 7UZ			
Drawing Title			
First Floor Plan			
Status			
Proposed			
Sheet By		Scale at A3 - double scale at A1	
GJW		1 : 100	
Job Number	Drawing Number	Issued Date	
2054	1302	01/09/2020	

Mob: 0771 898 6000

25 Crescent View  
Alwoodley  
Leeds  
LS17 7QF  
West Yorkshire

**OWL**architecture.com

1

Front Elevation


1 : 100



2

Back Elevation

1 : 100

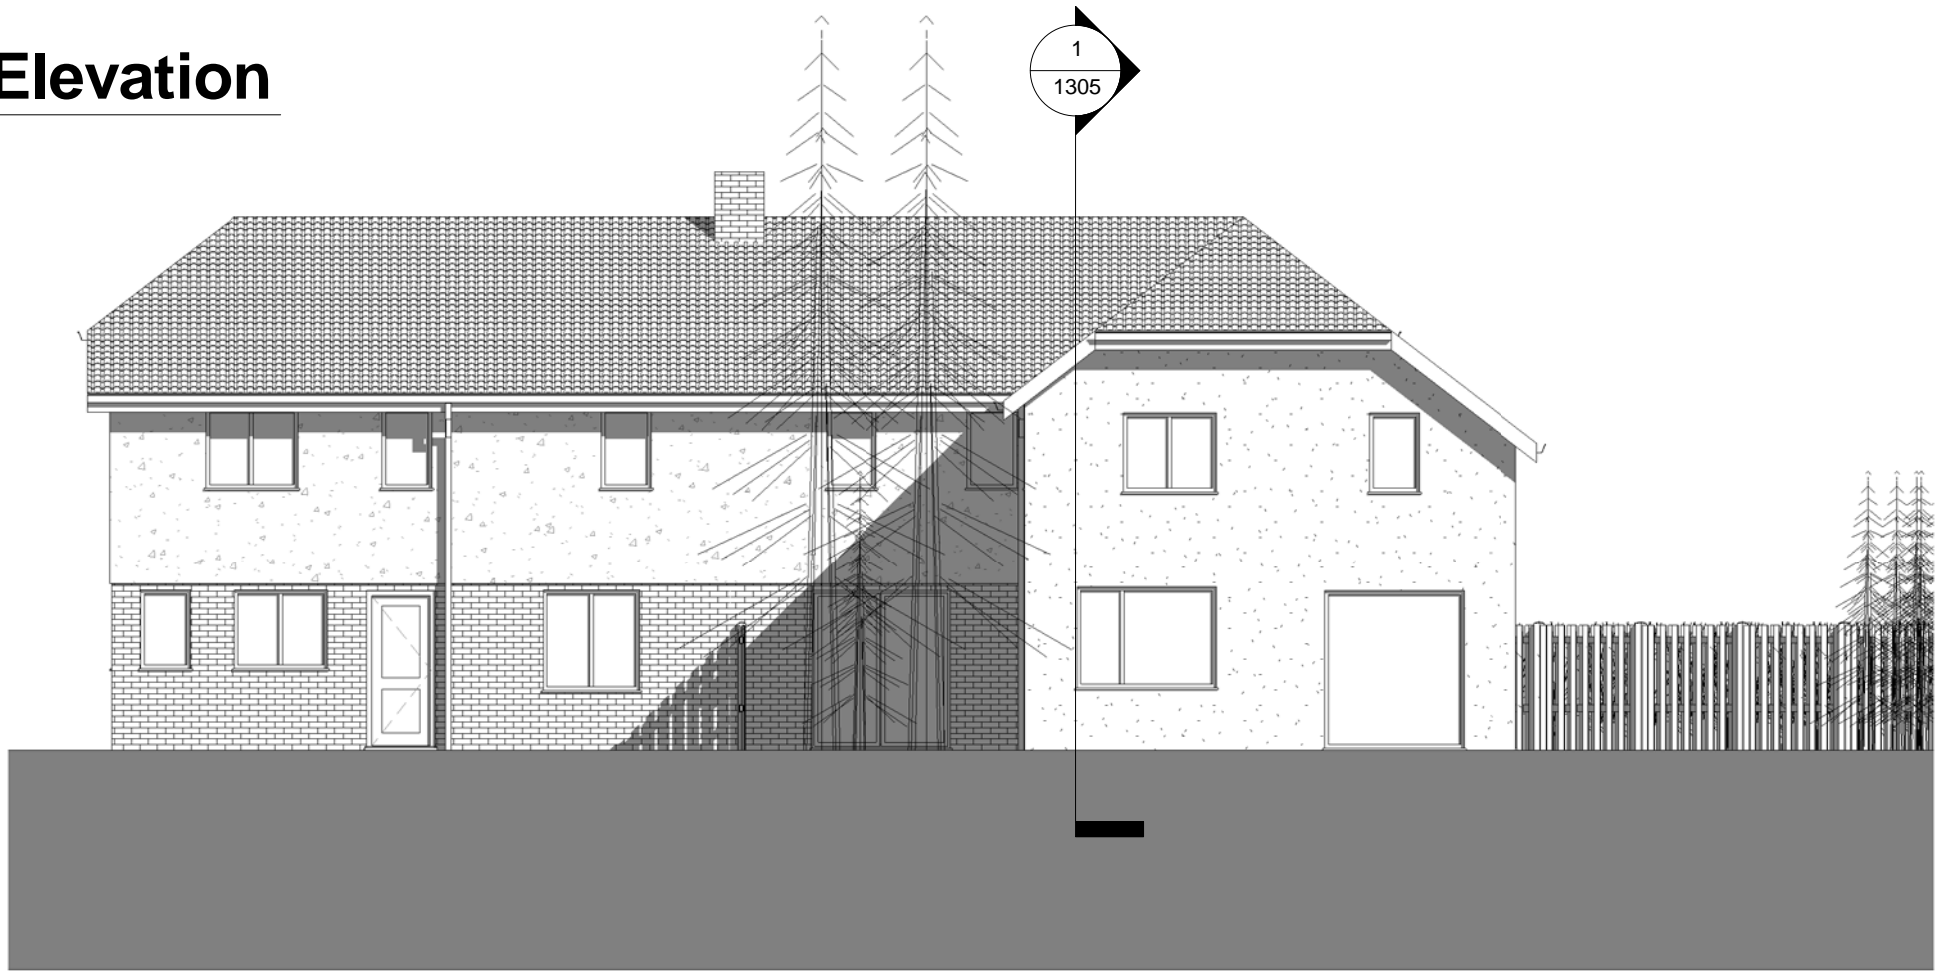

THIS DRAWING AND CAD DATA THEREIN IS PROTECTED BY  
COPYRIGHT  
AND MUST NOT BE COPIED OR REPRODUCED  
WITHOUT THE WRITTEN CONSENT OF  
OwlArchitecture.com  
©  
NO DIMENSIONS ARE TO BE SCALED FROM THIS DRAWING.  
USE FIGURED DIMENSIONS ONLY.  
ALL DIMENSIONS AND SIZES ARE TO BE CHECKED ON SITE  
AND ANY DISCREPANCIES REPORTED TO THE ARCHITECT  
PRIOR TO INITIATION OF ANY WORKS.

rev	description	initial	date
Job Name			
Collins Residence			
5 Miles Hill Square			
Leeds, LS17 7UZ			
Drawing Title			
Front & Back Elevations			
Status			
Proposed			
Sheet By		Scale at A3 - double scale at A1	
GJW		1 : 100	
Job Number	Drawing Number	Issued Date	
2054	1303	01/09/2020	




Mob: 0771 898 6000  
25 Crescent View  
Alwoodley  
Leeds  
LS17 7QF  
West Yorkshire

OWLarchitecture.com

1

# Right Elevation

1 : 100

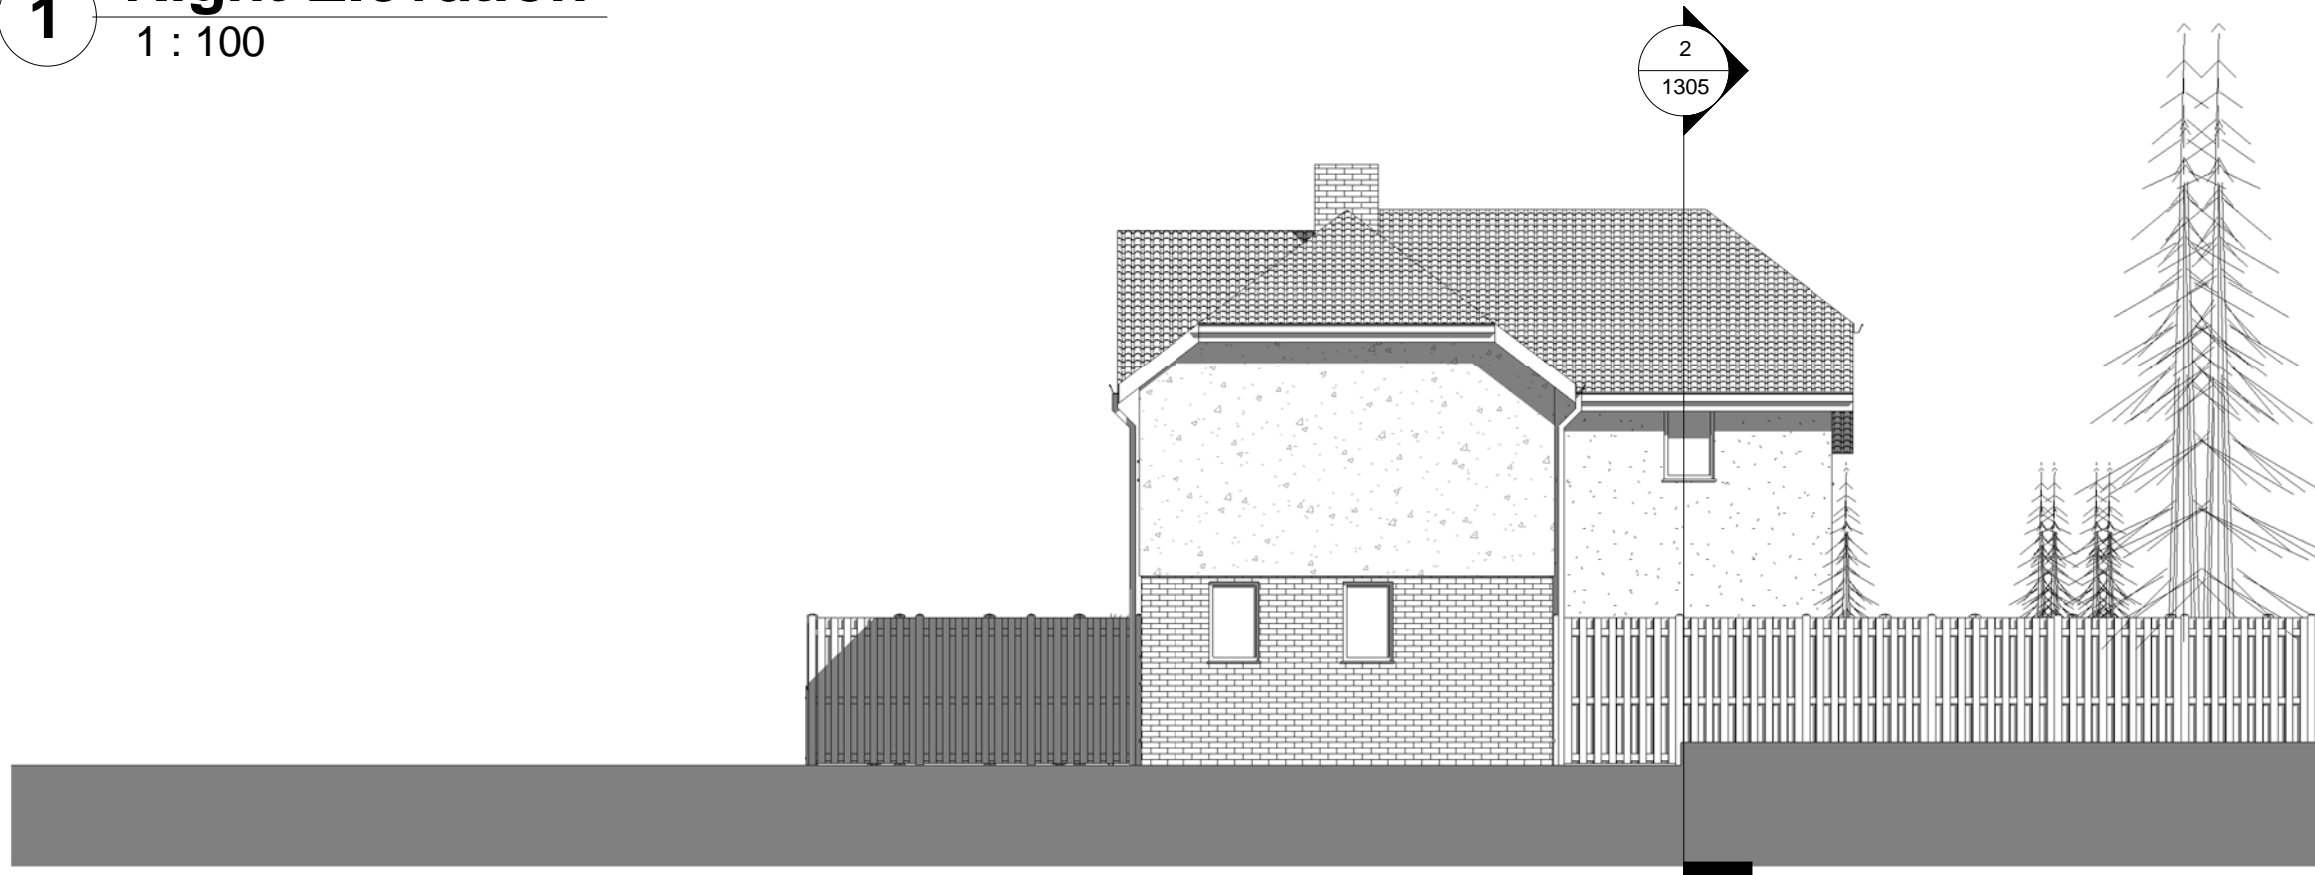


THIS DRAWING AND CAD DATA THEREIN IS PROTECTED BY  
COPYRIGHT  
AND MUST NOT BE COPIED OR REPRODUCED  
WITHOUT THE WRITTEN CONSENT OF  
OWLarchitecture.com  
©  
NO DIMENSIONS ARE TO BE SCALED FROM THIS DRAWING.  
USE FIGURED DIMENSIONS ONLY.  
ALL DIMENSIONS AND SIZES ARE TO BE CHECKED ON SITE  
AND ANY DISCREPANCIES REPORTED TO THE ARCHITECT  
PRIOR TO INITIATION OF ANY WORKS.

2

# Left Elevation

1 : 100

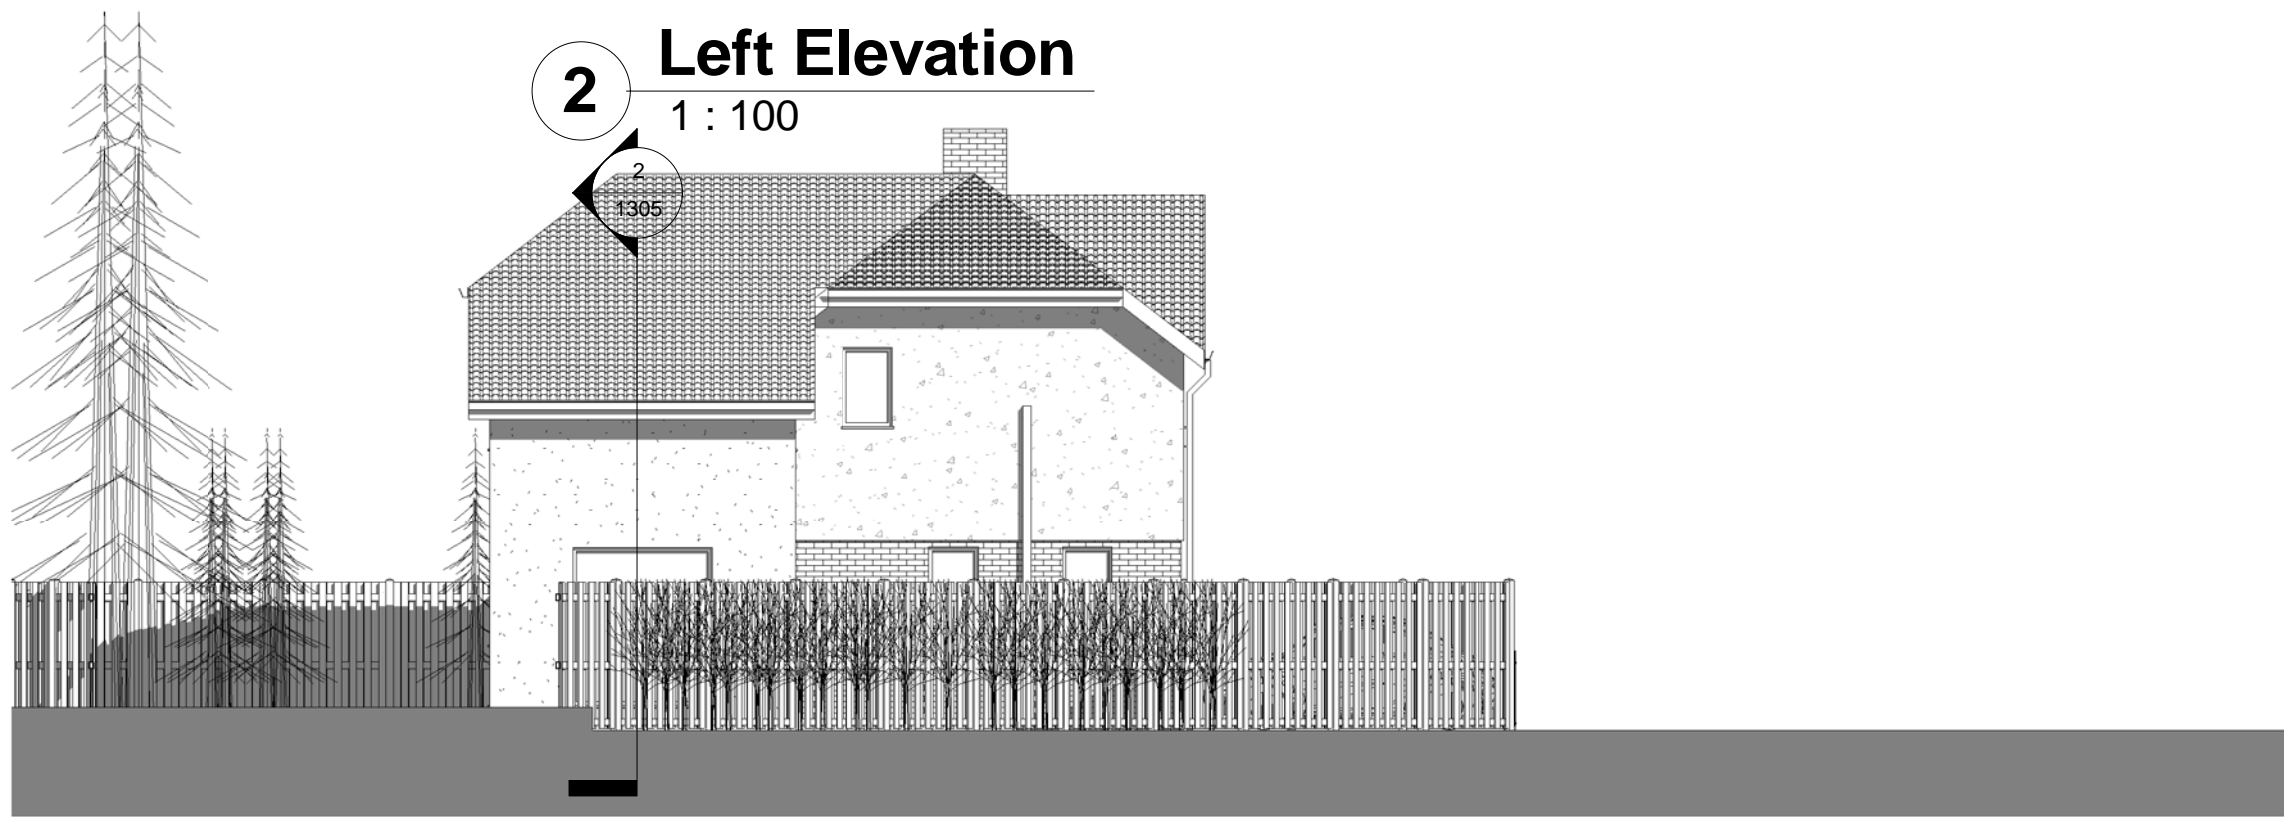

rev	description	initial	date
Job Name			
Collins Residence			
5 Miles Hill Square			
Leeds, LS17 7UZ			
Drawing Title			
Side Elevations			
Status			
Proposed			
Sheet By		Scale at A3 - double scale at A1	
GJW		1 : 100	
Job Number	Drawing Number	Issued Date	
2054	1304	01/09/2020	



Mob: 0771 898 6000  
25 Crescent View  
Alwoodley  
Leeds  
LS17 7QF  
West Yorkshire

OWLarchitecture.com



1

# Stair Section

1 : 50

2  
1305

2

# Extension Section

1 : 50

1  
1305



THIS DRAWING AND CAD DATA THEREIN IS PROTECTED BY  
COPYRIGHT  
AND MUST NOT BE COPIED OR REPRODUCED  
WITHOUT THE WRITTEN CONSENT OF  
OWLarchitecture.com

NO DIMENSIONS ARE TO BE SCALED FROM THIS DRAWING.  
USE FIGURED DIMENSIONS ONLY.  
ALL DIMENSIONS AND SIZES ARE TO BE CHECKED ON SITE  
AND ANY DISCREPANCIES REPORTED TO THE ARCHITECT  
PRIOR TO INITIATION OF ANY WORKS.

No

Job Name  
Collins Residence  
5 Miles Hill Square  
Leeds, LS17 7UZ  
Drawing Title  
Sections

Status  
Proposed

Sheet By  
GJW  
Scale at A3 - double scale at A1  
1 : 50  
Job Number  
2054  
Drawing Number  
1305  
Issued Date  
01/09/2020



Mob 0771 898 6000  
25 Crescent View  
Alwoodley  
Leeds  
LS17 7QF  
West Yorkshire

OWLarchitecture.com