

200 Block Plan

2


1 : 200

1250 Site Plan

1

1 : 1250

THIS DRAWING AND CAD DATA THEREIN IS PROTECTED BY COPYRIGHT AND MUST NOT BE COPIED OR REPRODUCED WITHOUT THE WRITTEN CONSENT OF OWLarchitecture.com © NO DIMENSIONS ARE TO BE SCALED FROM THIS DRAWING. USE FIGURED DIMENSIONS ONLY. ALL DIMENSIONS AND SIZES ARE TO BE CHECKED ON SITE AND ANY DISCREPANCIES REPORTED TO THE ARCHITECT PRIOR TO INITIATION OF ANY WORKS.

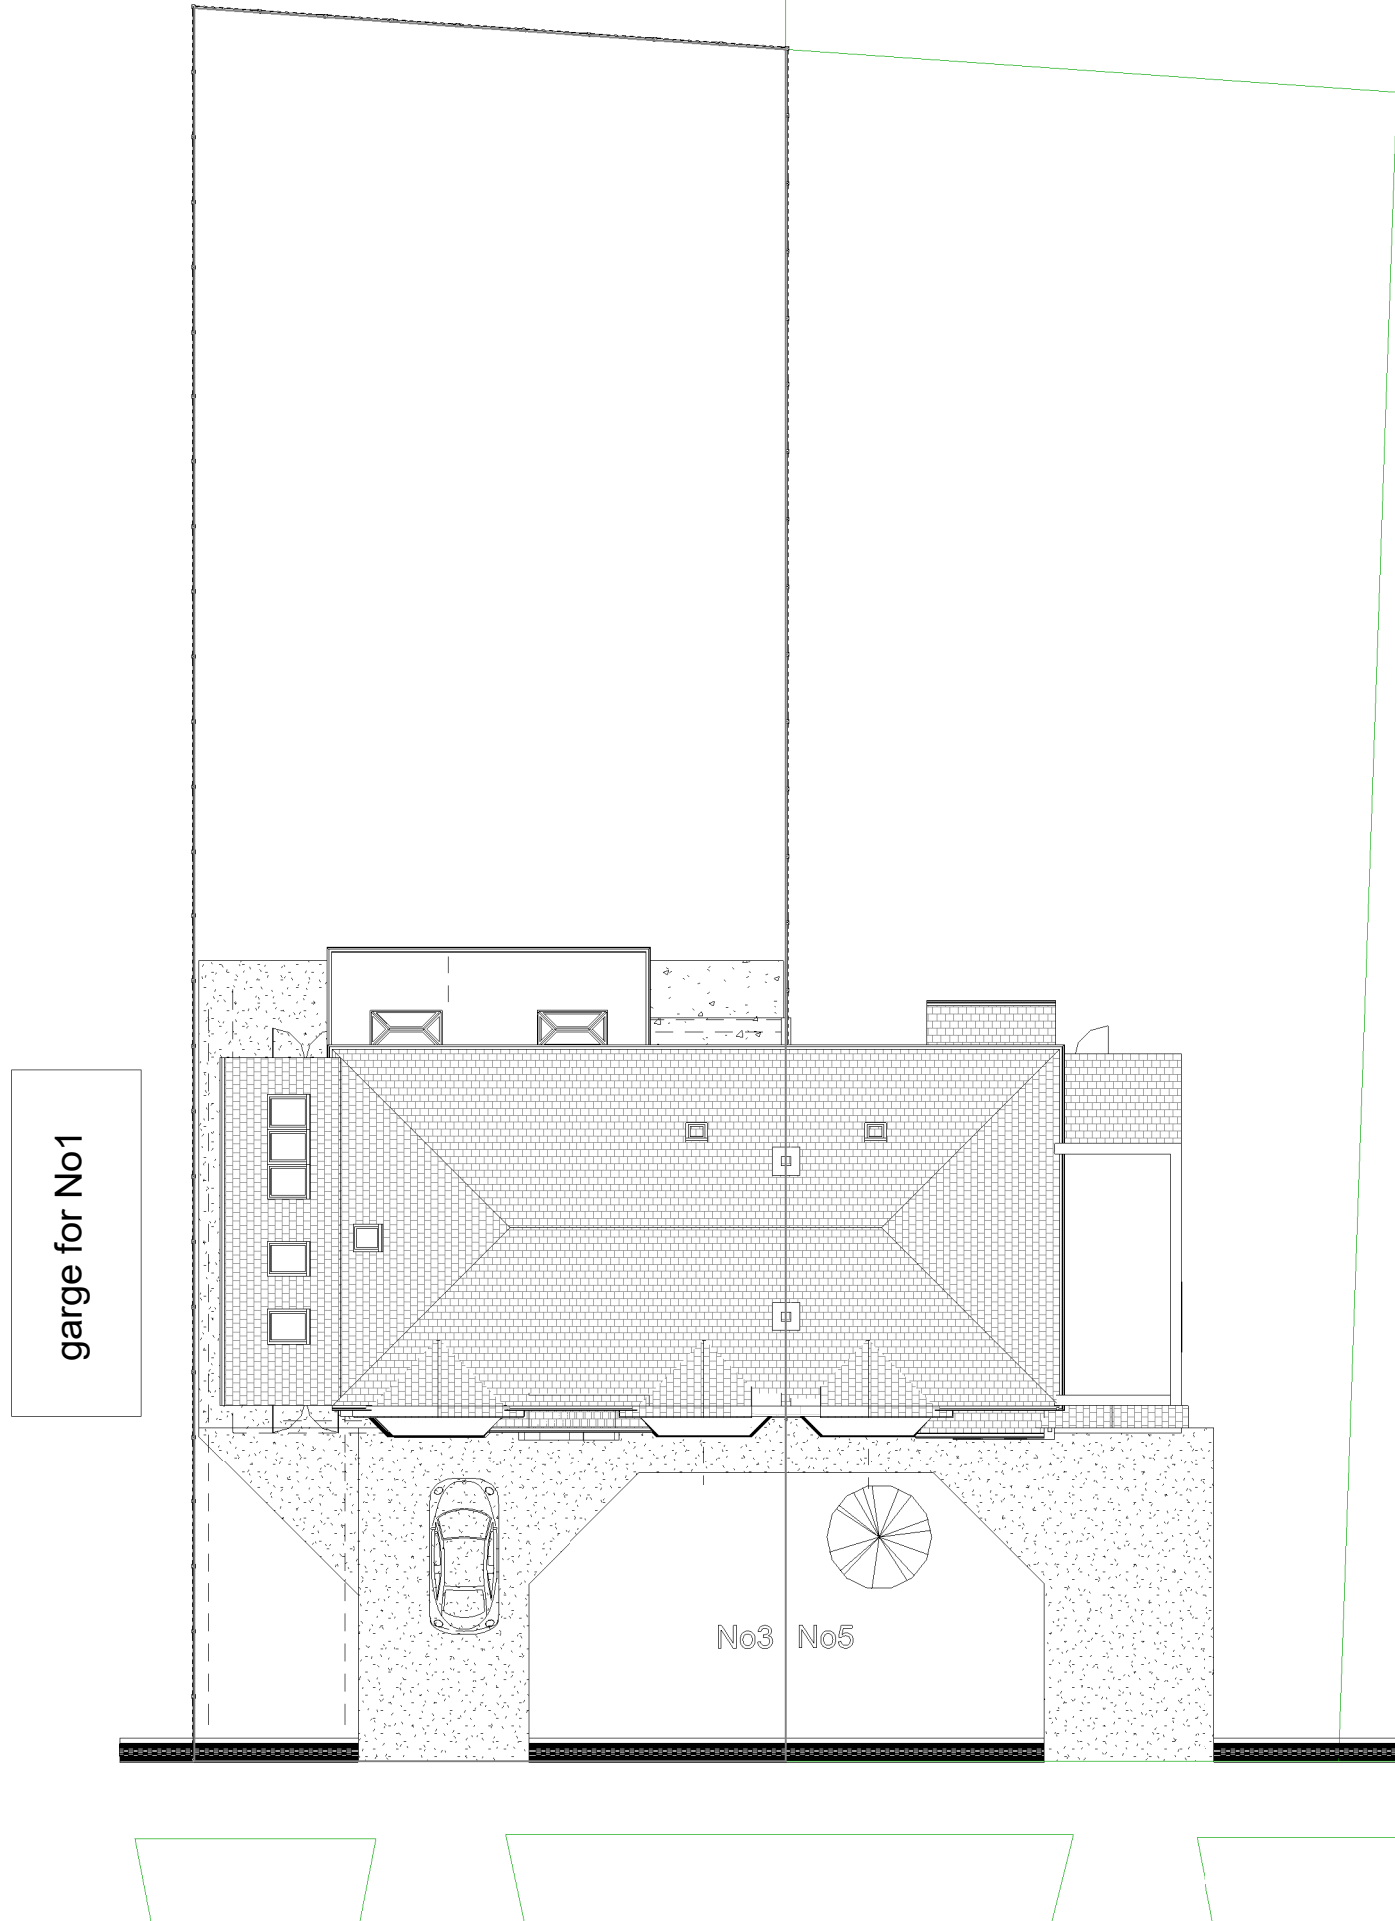

Active Sheet List (A3)	
Sheet No.	Sheet Name
1000	Location & Block Plan
1001	Existing Plans and Elevations
1002	Proposed Plans and Elevations


rev	description	initial	date
Job Name			
J & A Residence			
3 Alwoodley Lane			
Leeds, LS17 7PU			
Drawing Title			
Location & Block Plan			
Status			
v3.1			
Sheet By		Scale at A3 - double scale at A1	
Revit_2020		As indicated	
Job Number	Drawing Number	Issued Date	
2230	1000	15/08/2022	

Mob: 0771 898 6000
 Alwoodley
 Leeds
 West Yorkshire
OWLarchitecture.com

Scale set for printing at A3 thus the Scale is Doubled at A1. For example; A drawing set to print at Scale 1:200 at A3 becomes scale 1:100 when it is printed 1:100 at A1.




5 Ex. Back Elevation
1 : 200

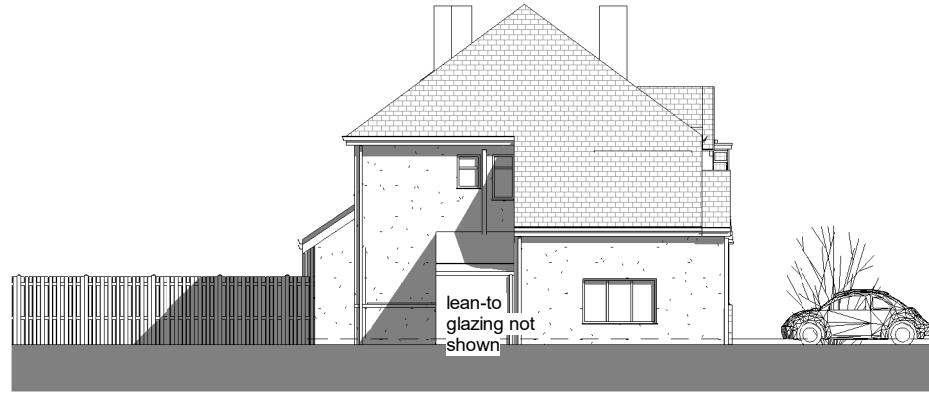


4 Ex. Left Elevation
1 : 200




3 Ex. Front Elevation
1 : 200

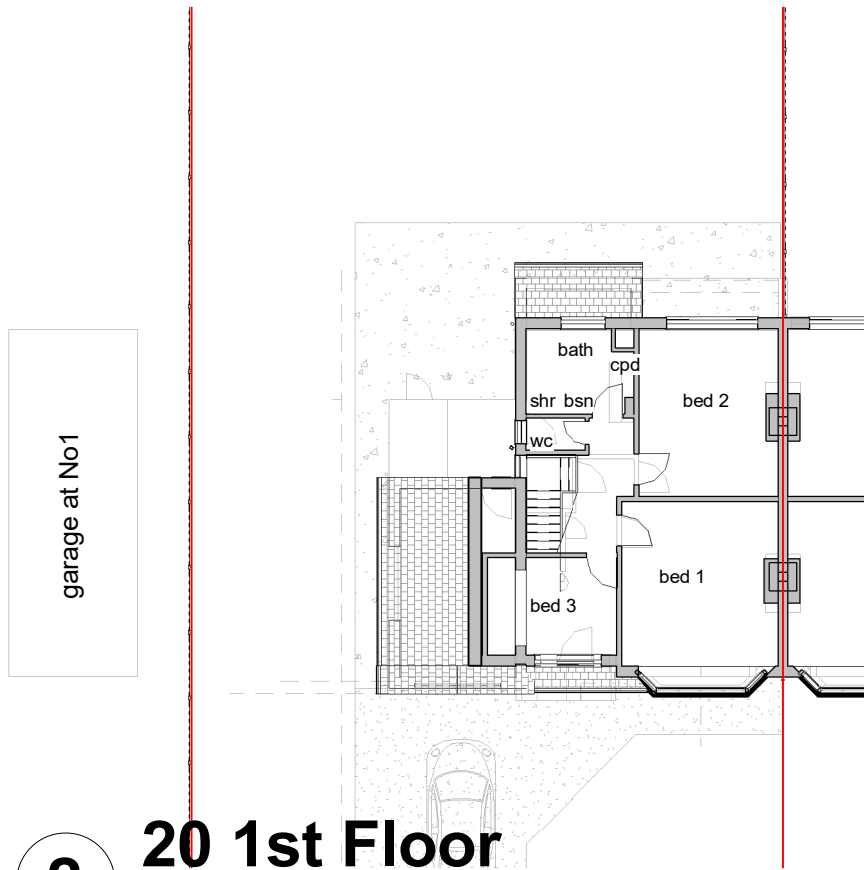

20 1st Floor
1 : 200

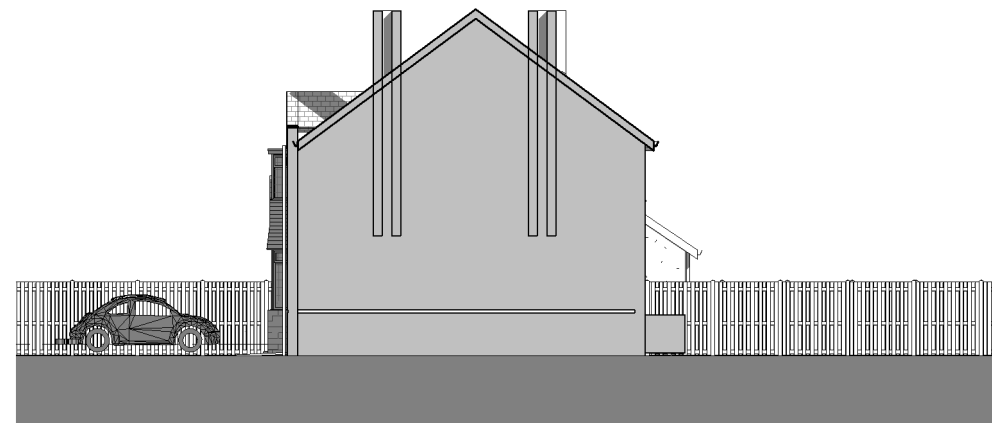

6 Ex. Party Wall Elevation
1 : 200

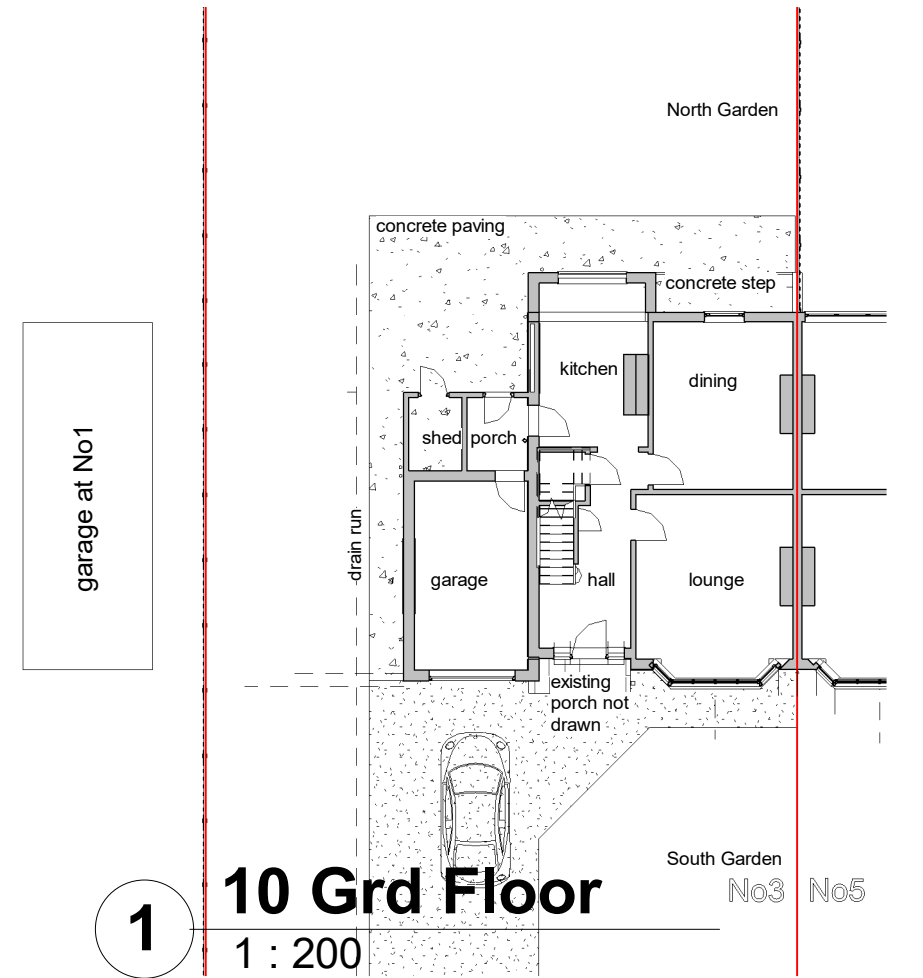

1 10 Grd Floor
1 : 200

THIS DRAWING AND CAD DATA THEREIN IS PROTECTED BY
COPYRIGHT
AND MUST NOT BE COPIED OR REPRODUCED
WITHOUT THE WRITTEN CONSENT OF
OWLarchitecture.com

NO DIMENSIONS ARE TO BE SCALED FROM THIS DRAWING.
USE FIGURED DIMENSIONS ONLY.
ALL DIMENSIONS AND SIZES ARE TO BE CHECKED ON SITE
AND ANY DISCREPANCIES REPORTED TO THE ARCHITECT
PRIOR TO INITIATION OF ANY WORKS.

No

Job Name
J & A Residence
3 Alwoodley Lane
Leeds, LS17 7PU
Drawing Title
Existing Plans and Elevations

Print at A1 for 1:100 scale

Status
v3.1

Sheet By Scale at A3 - double scale at A1

Revit_2020 1 : 200

Job Number Drawing Number Issued Date
2230 1001 15/08/2022



Mob 0771 898 6000
Alwoodley
Leeds
West Yorkshire

OWLarchitecture.com




4 Pr Back Elevation
1 : 200




6 Pr. Left Elevation
1 : 200




5 Pr. Front Elevation
1 : 200

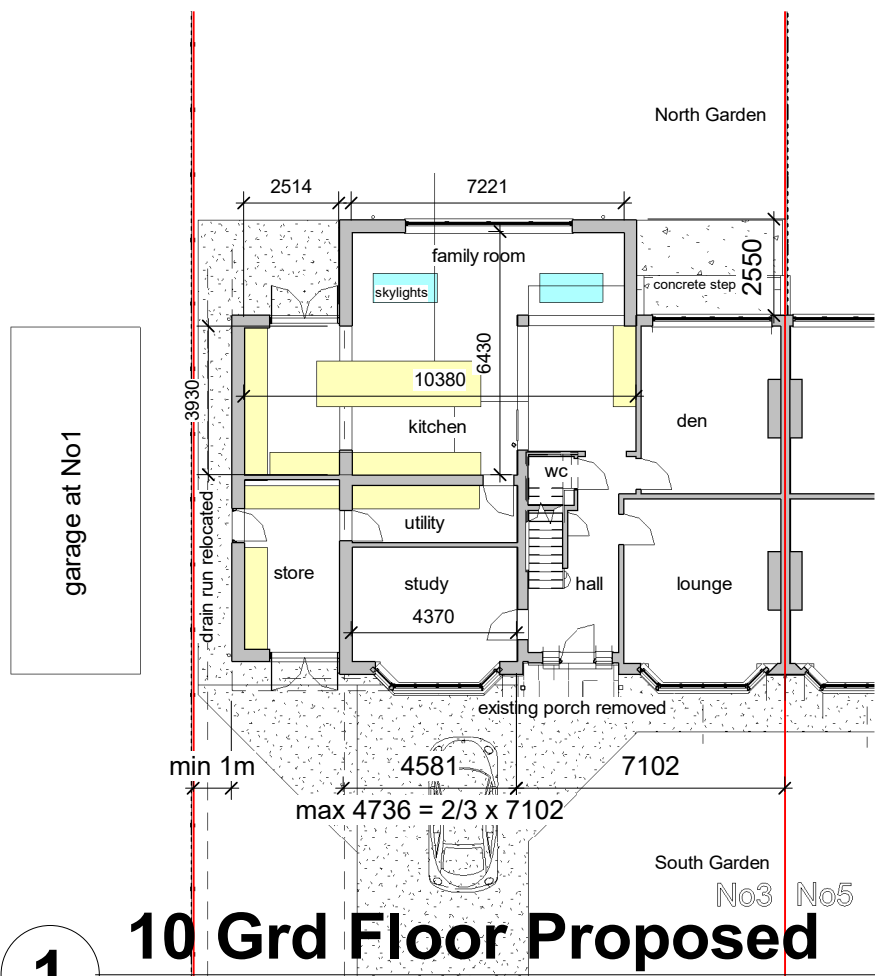

1 10 Grd Floor Proposed
1 : 200

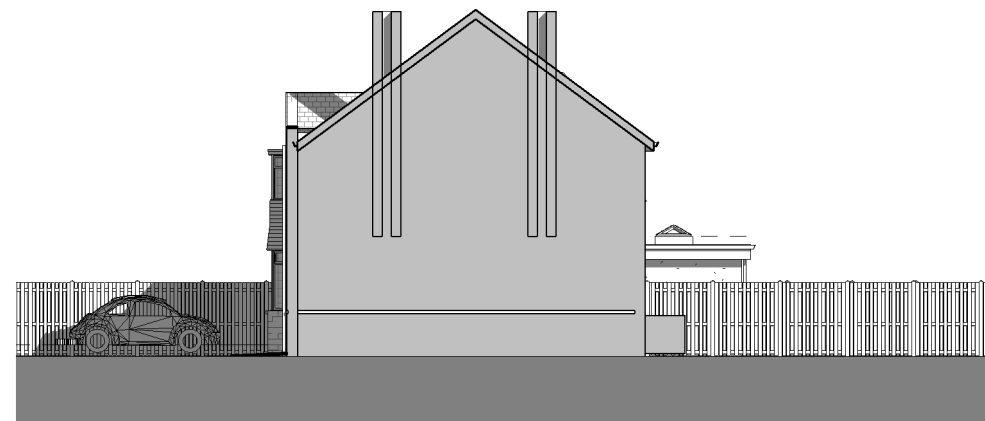

3 Pr. Party Wall Elevation
1 : 200

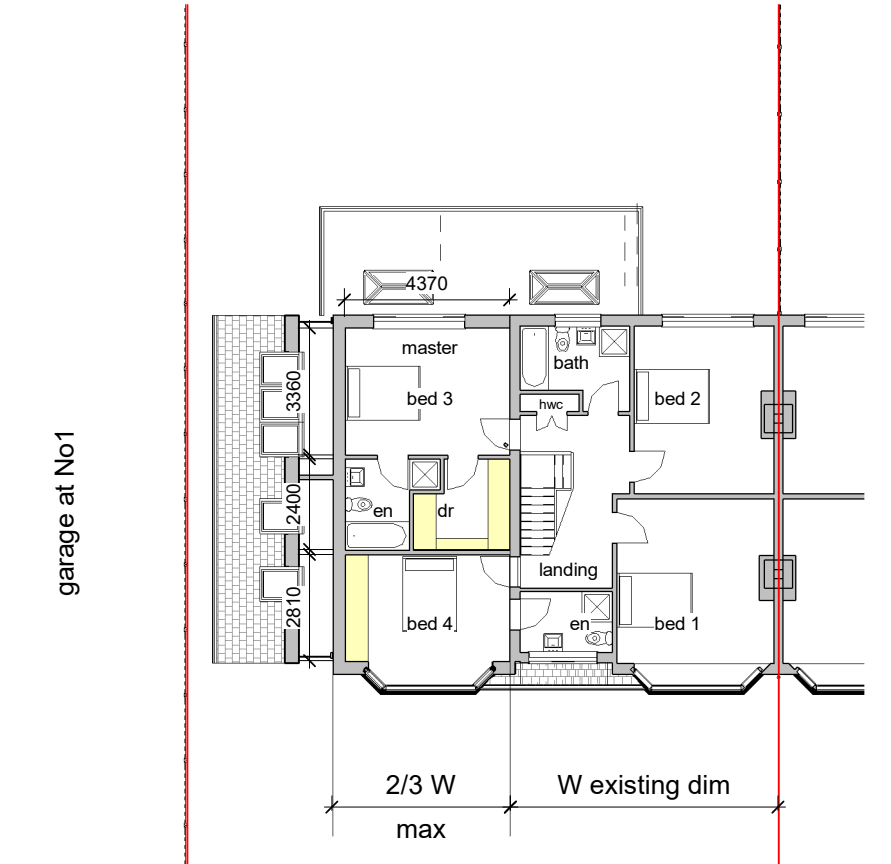

2 20 1st Floor Proposed
1 : 200


THIS DRAWING AND CAD DATA THEREIN IS PROTECTED BY COPYRIGHT AND MUST NOT BE COPIED OR REPRODUCED WITHOUT THE WRITTEN CONSENT OF OWLarchitecture.com

NO DIMENSIONS ARE TO BE SCALED FROM THIS DRAWING. USE FIGURED DIMENSIONS ONLY. ALL DIMENSIONS AND SIZES ARE TO BE CHECKED ON SITE AND ANY DISCREPANCIES REPORTED TO THE ARCHITECT PRIOR TO INITIATION OF ANY WORKS.


No
Job Name
J & A Residence
3 Alwoodley Lane
Leeds, LS17 7PU
Drawing Title
Proposed Plans and Elevations

Print at A1 for 1:100 scale
Status
v3.1
Sheet By
Scale at A3 - double scale at A1
Revit_2020 1 : 200
Job Number Drawing Number Issued Date
2230 1002 15/08/2022



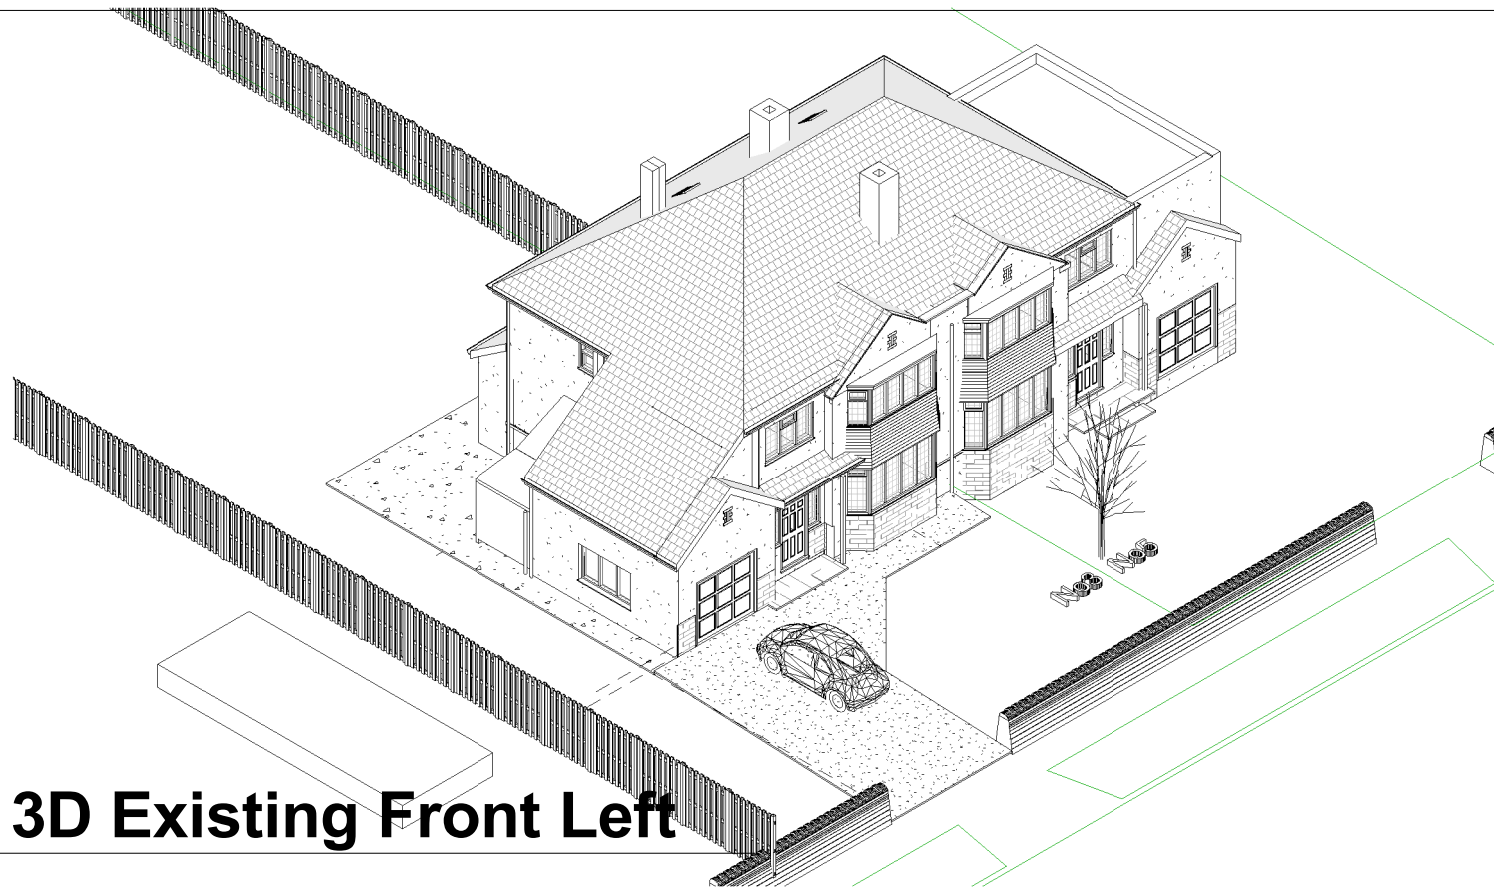


1 3D Existing Front Left

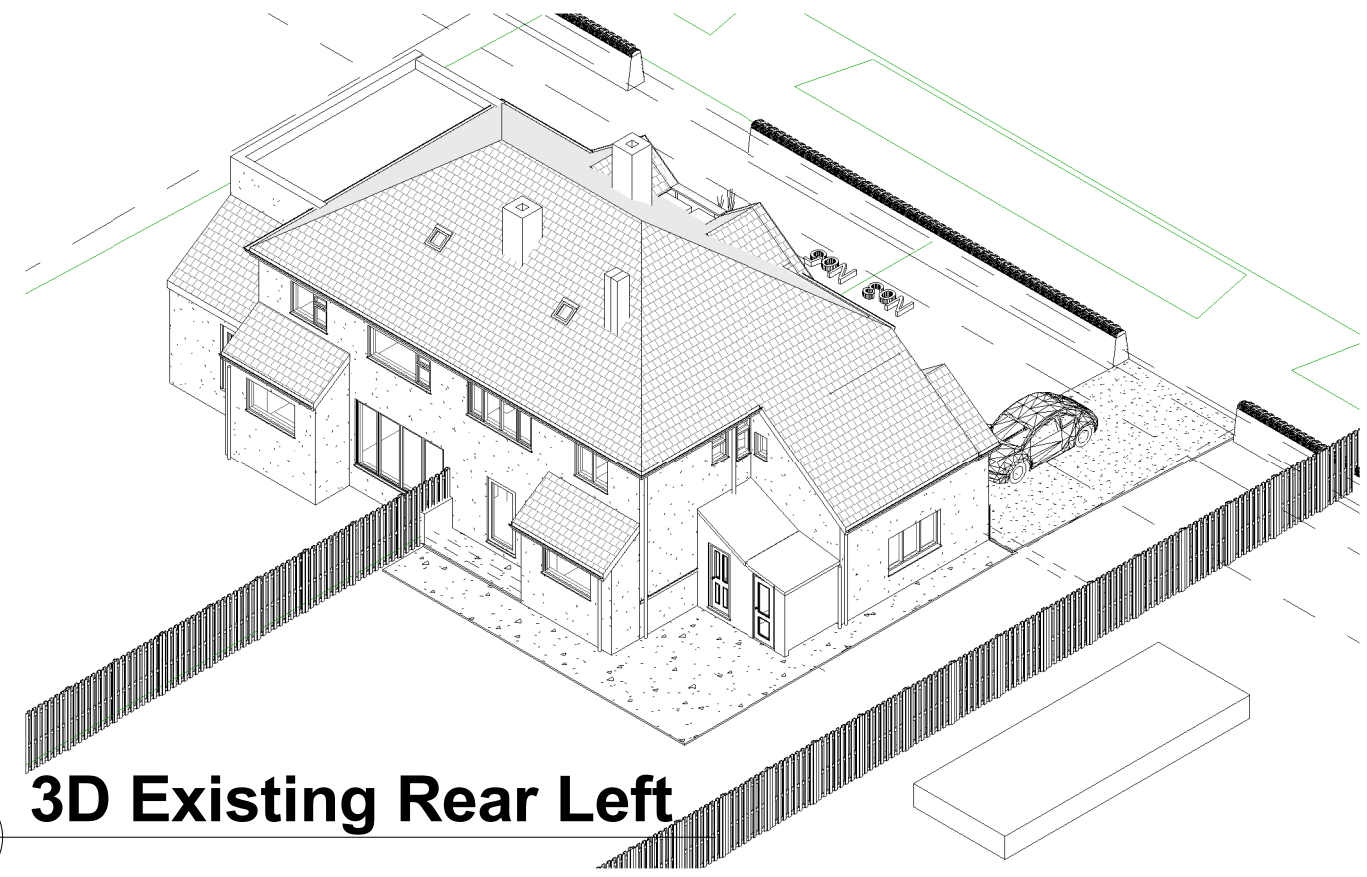

2 3D Existing Rear Left



3 3D Proposed Front Left

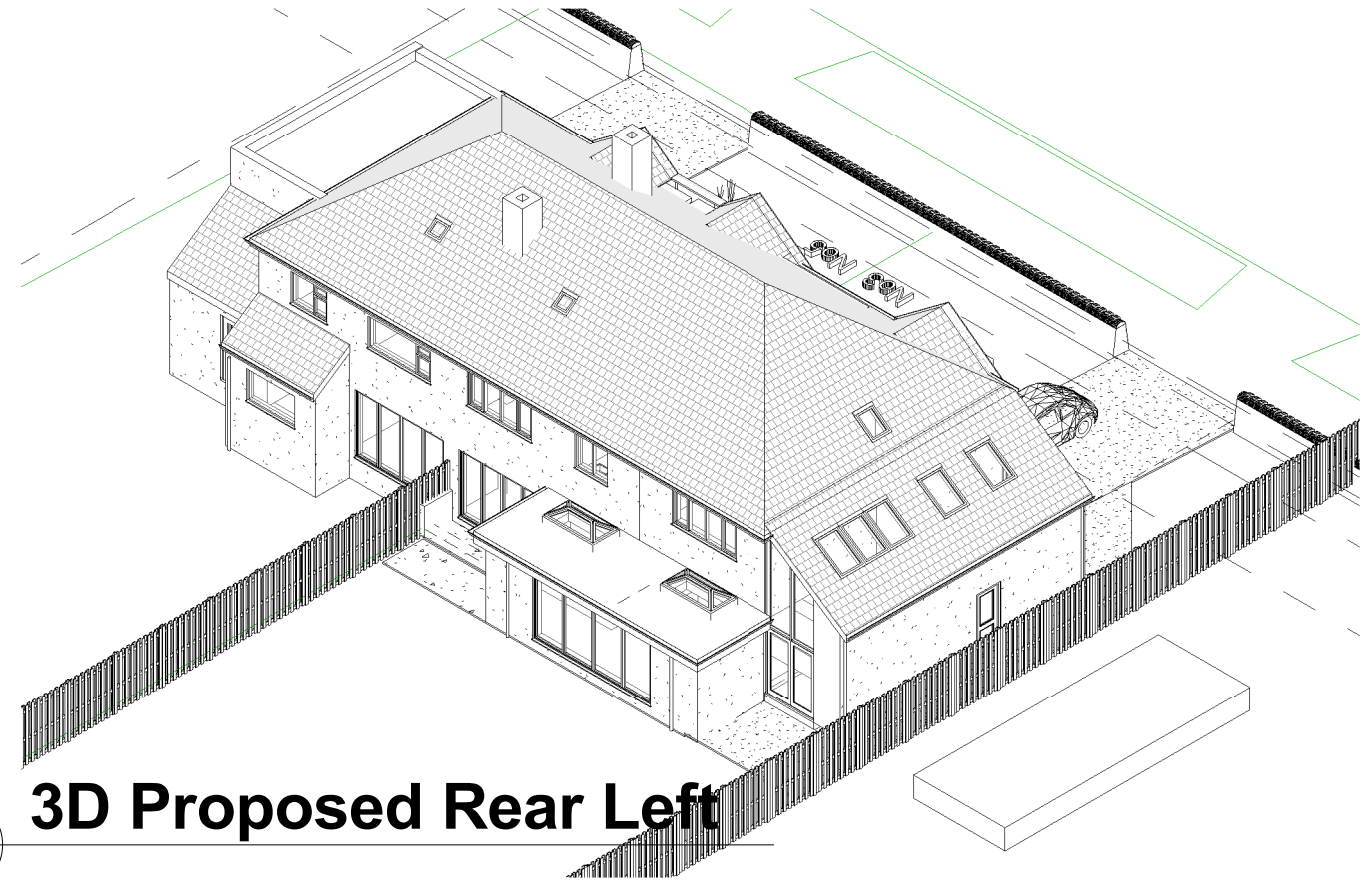

4 3D Proposed Rear Left

THIS DRAWING AND CAD DATA THEREIN IS PROTECTED BY
COPYRIGHT
AND MUST NOT BE COPIED OR REPRODUCED
WITHOUT THE WRITTEN CONSENT OF
OwlArchitecture.com

NO DIMENSIONS ARE TO BE SCALED FROM THIS DRAWING.
USE FIGURED DIMENSIONS ONLY.
ALL DIMENSIONS AND SIZES ARE TO BE CHECKED ON SITE
AND ANY DISCREPANCIES REPORTED TO THE ARCHITECT
PRIOR TO INITIATION OF ANY WORKS.

No

Job Name
J & A Residence
3 Alwoodley Lane
Leeds, LS17 7PU
Drawing Title
3D Views for information
only

Status
v3.1
Sheet By _____ Scale at A3 - double scale at A1
Revit_2020
Job Number Drawing Number Issued Date
2230 1003 15/08/2022



Mob 0771 898 6000
Alwoodley
Leeds
West Yorkshire
OWLarchitecture.com

Revised & additional plans

Please use this form for revised and/ or additional plans and documents. On receipt, the planning file will be updated with the current information you provide. Please note in the event of incomplete information, the form will be returned to you to complete fully.

Application

Revised plans and drawings- use one line per plan/drawing to be superseded and revised

		Plan Type	Reference		Revision name	Reference	Date sent
1.	Superseding	Existing Site Location Plan	2230 v3 3AlwoodleyLane Sheet 1000 Location n Block Plan.pdf	Revised	V3.1	2230 v3.1 3AlwoodleyLane Sheet 1000 Location n Block Plan	15/08/2022
2.	Superseding	Exiting Block Plan	2230 v3 3AlwoodleyLane Sheet 1001 Existing Plans and Elevations.pdf	Revised	V3.1	2230 v3.1 3AlwoodleyLane Sheet 1001 Existing Plans and Elevations.pdf	15/08/2022
3.	Superseding	Existing Elevations	2230 v3 3AlwoodleyLane Sheet 1002 Proposed Plans and Elevations.pdf	Revised	V3.1	2230 v3.1 3AlwoodleyLane Sheet 1002 Proposed Plans and Elevations.pdf	15/08/2022
4.	Superseding	Existing Floor Plans	2230 v3 3AlwoodleyLane Sheet 1003 3D Views for information only.pdf	Revised	V3.1	2230 v3.1 3AlwoodleyLane Sheet 1003 3D Views for information only.pdf	15/08/2022

Please add additional lines as necessary

Revised documents

Document type	Title	Reference	Version	Date sent
				Click here to enter a date.
				Click here to enter a date.

Additional plans

Plan Type	Reference	Version	Date sent
			Click here to enter a date.

Choose an item.				Click here to enter a date.
Choose an item.				Click here to enter a date.
Choose an item.				Click here to enter a date.

Additional documents

Document type	Title	Reference	Version	Date sent
				Click here to enter a date.
				Click here to enter a date.

Name: Grahame White (OWLarchitecture.com)

Date: 15/08/2022

Please return the completed form and documents/ plans to the planning officer.

For office use only

Urgent Standard

Renotification – Yes No

Amend description? Yes No

New description:

The site boundary has has not been altered.

Reconsult consultees: respond in 7days 14days

Consultees:

Access Officer <input type="checkbox"/>	Coal Authority <input type="checkbox"/>	Conservation <input type="checkbox"/>	Contaminated Land Team <input type="checkbox"/>	Design <input type="checkbox"/>	Environment Agency <input type="checkbox"/>	English Heritage <input type="checkbox"/>	Environment & Neighbourhoods <input type="checkbox"/>	Highways <input type="checkbox"/>	Landscape <input type="checkbox"/>
Local Plans / Policy <input type="checkbox"/>	Mains Drainage <input type="checkbox"/>	Minerals <input type="checkbox"/>	Nature Conservation <input type="checkbox"/>	Parks & Countryside <input type="checkbox"/>	Parish/ Town Council <input type="checkbox"/>	Property Services <input type="checkbox"/>	Rights Of Way <input type="checkbox"/>	Transport Policy, Travel Wise <input type="checkbox"/>	West Yorkshire Archives <input type="checkbox"/>
Ward Members <input type="checkbox"/>	Yorkshire Water <input type="checkbox"/>	Other:							

Renotifying the Public:- respond in 7days 14days

1. Re-notify by letter: Original Neighbours Contributors

2. Site Notice Yes No

Date site notice to be displayed [Click here to enter a date.](#)