




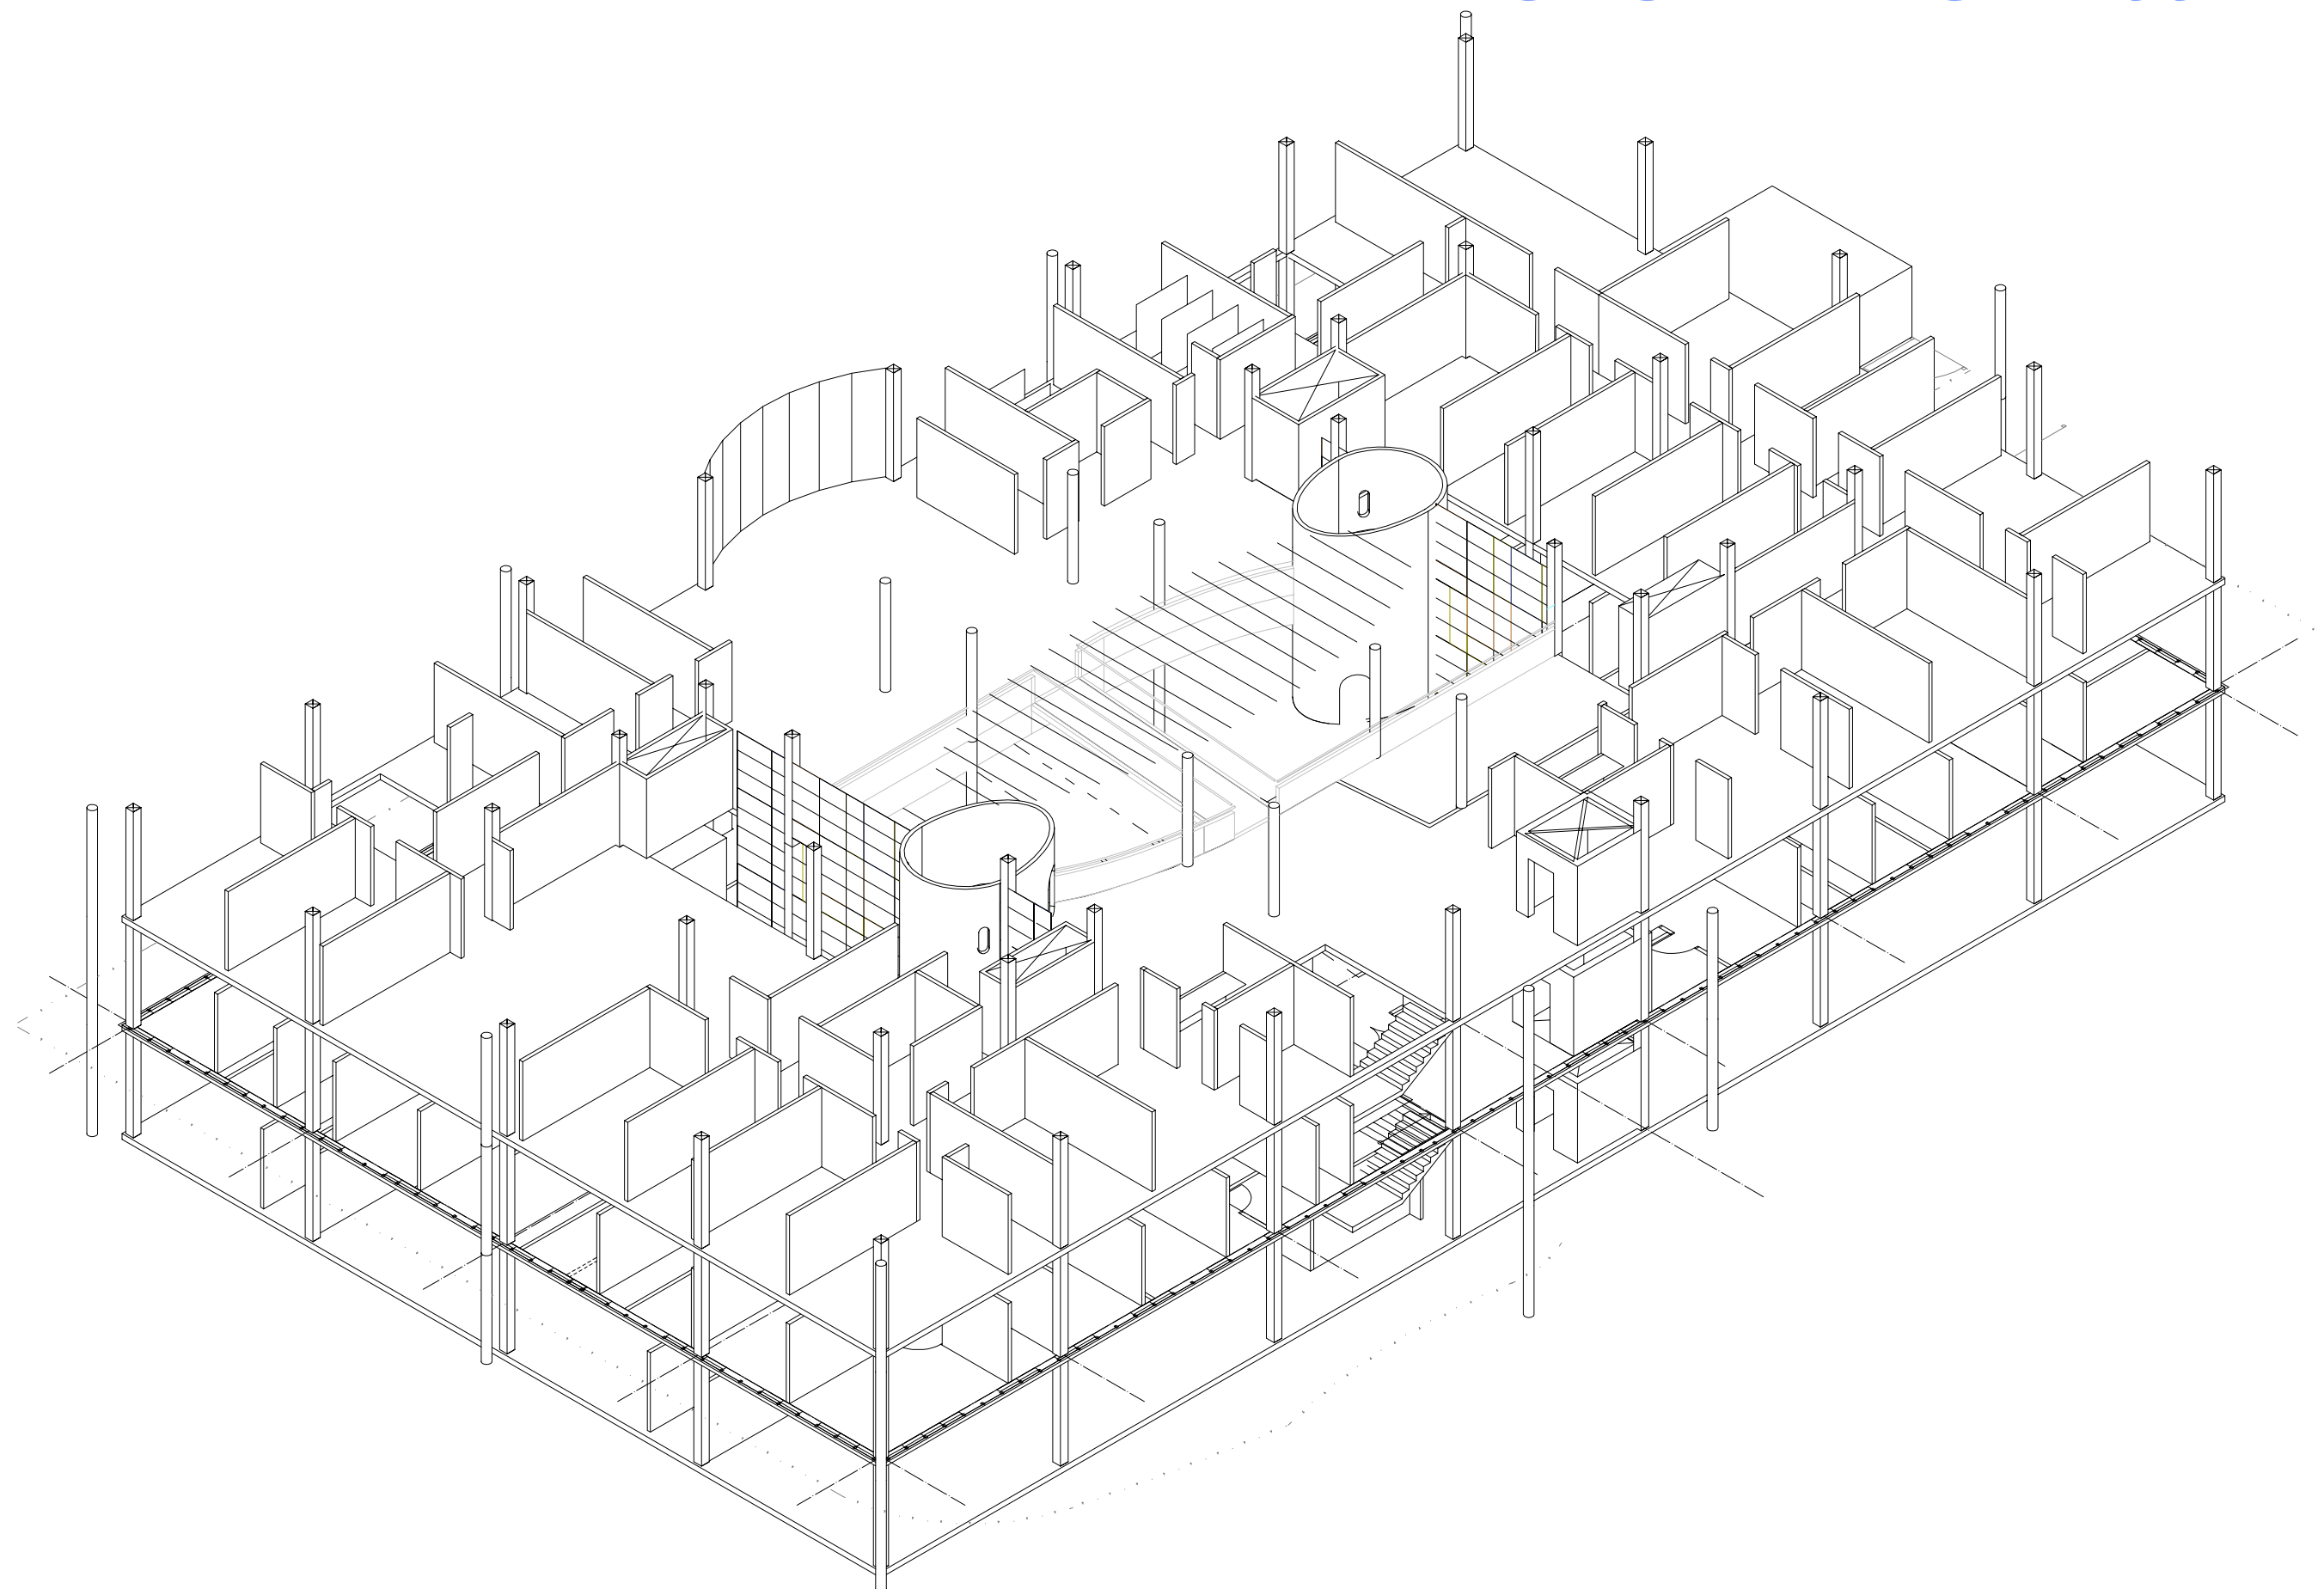


AXONOMETRIC 1:200 - B-10



PROPOSED GROUND FLOOR DEPARTMENT ZONES 1:200 - B-11


Expansion space available by bring rooms labelled (exp) into clinical use within site at this level admin room can be relocated to lower ground floor

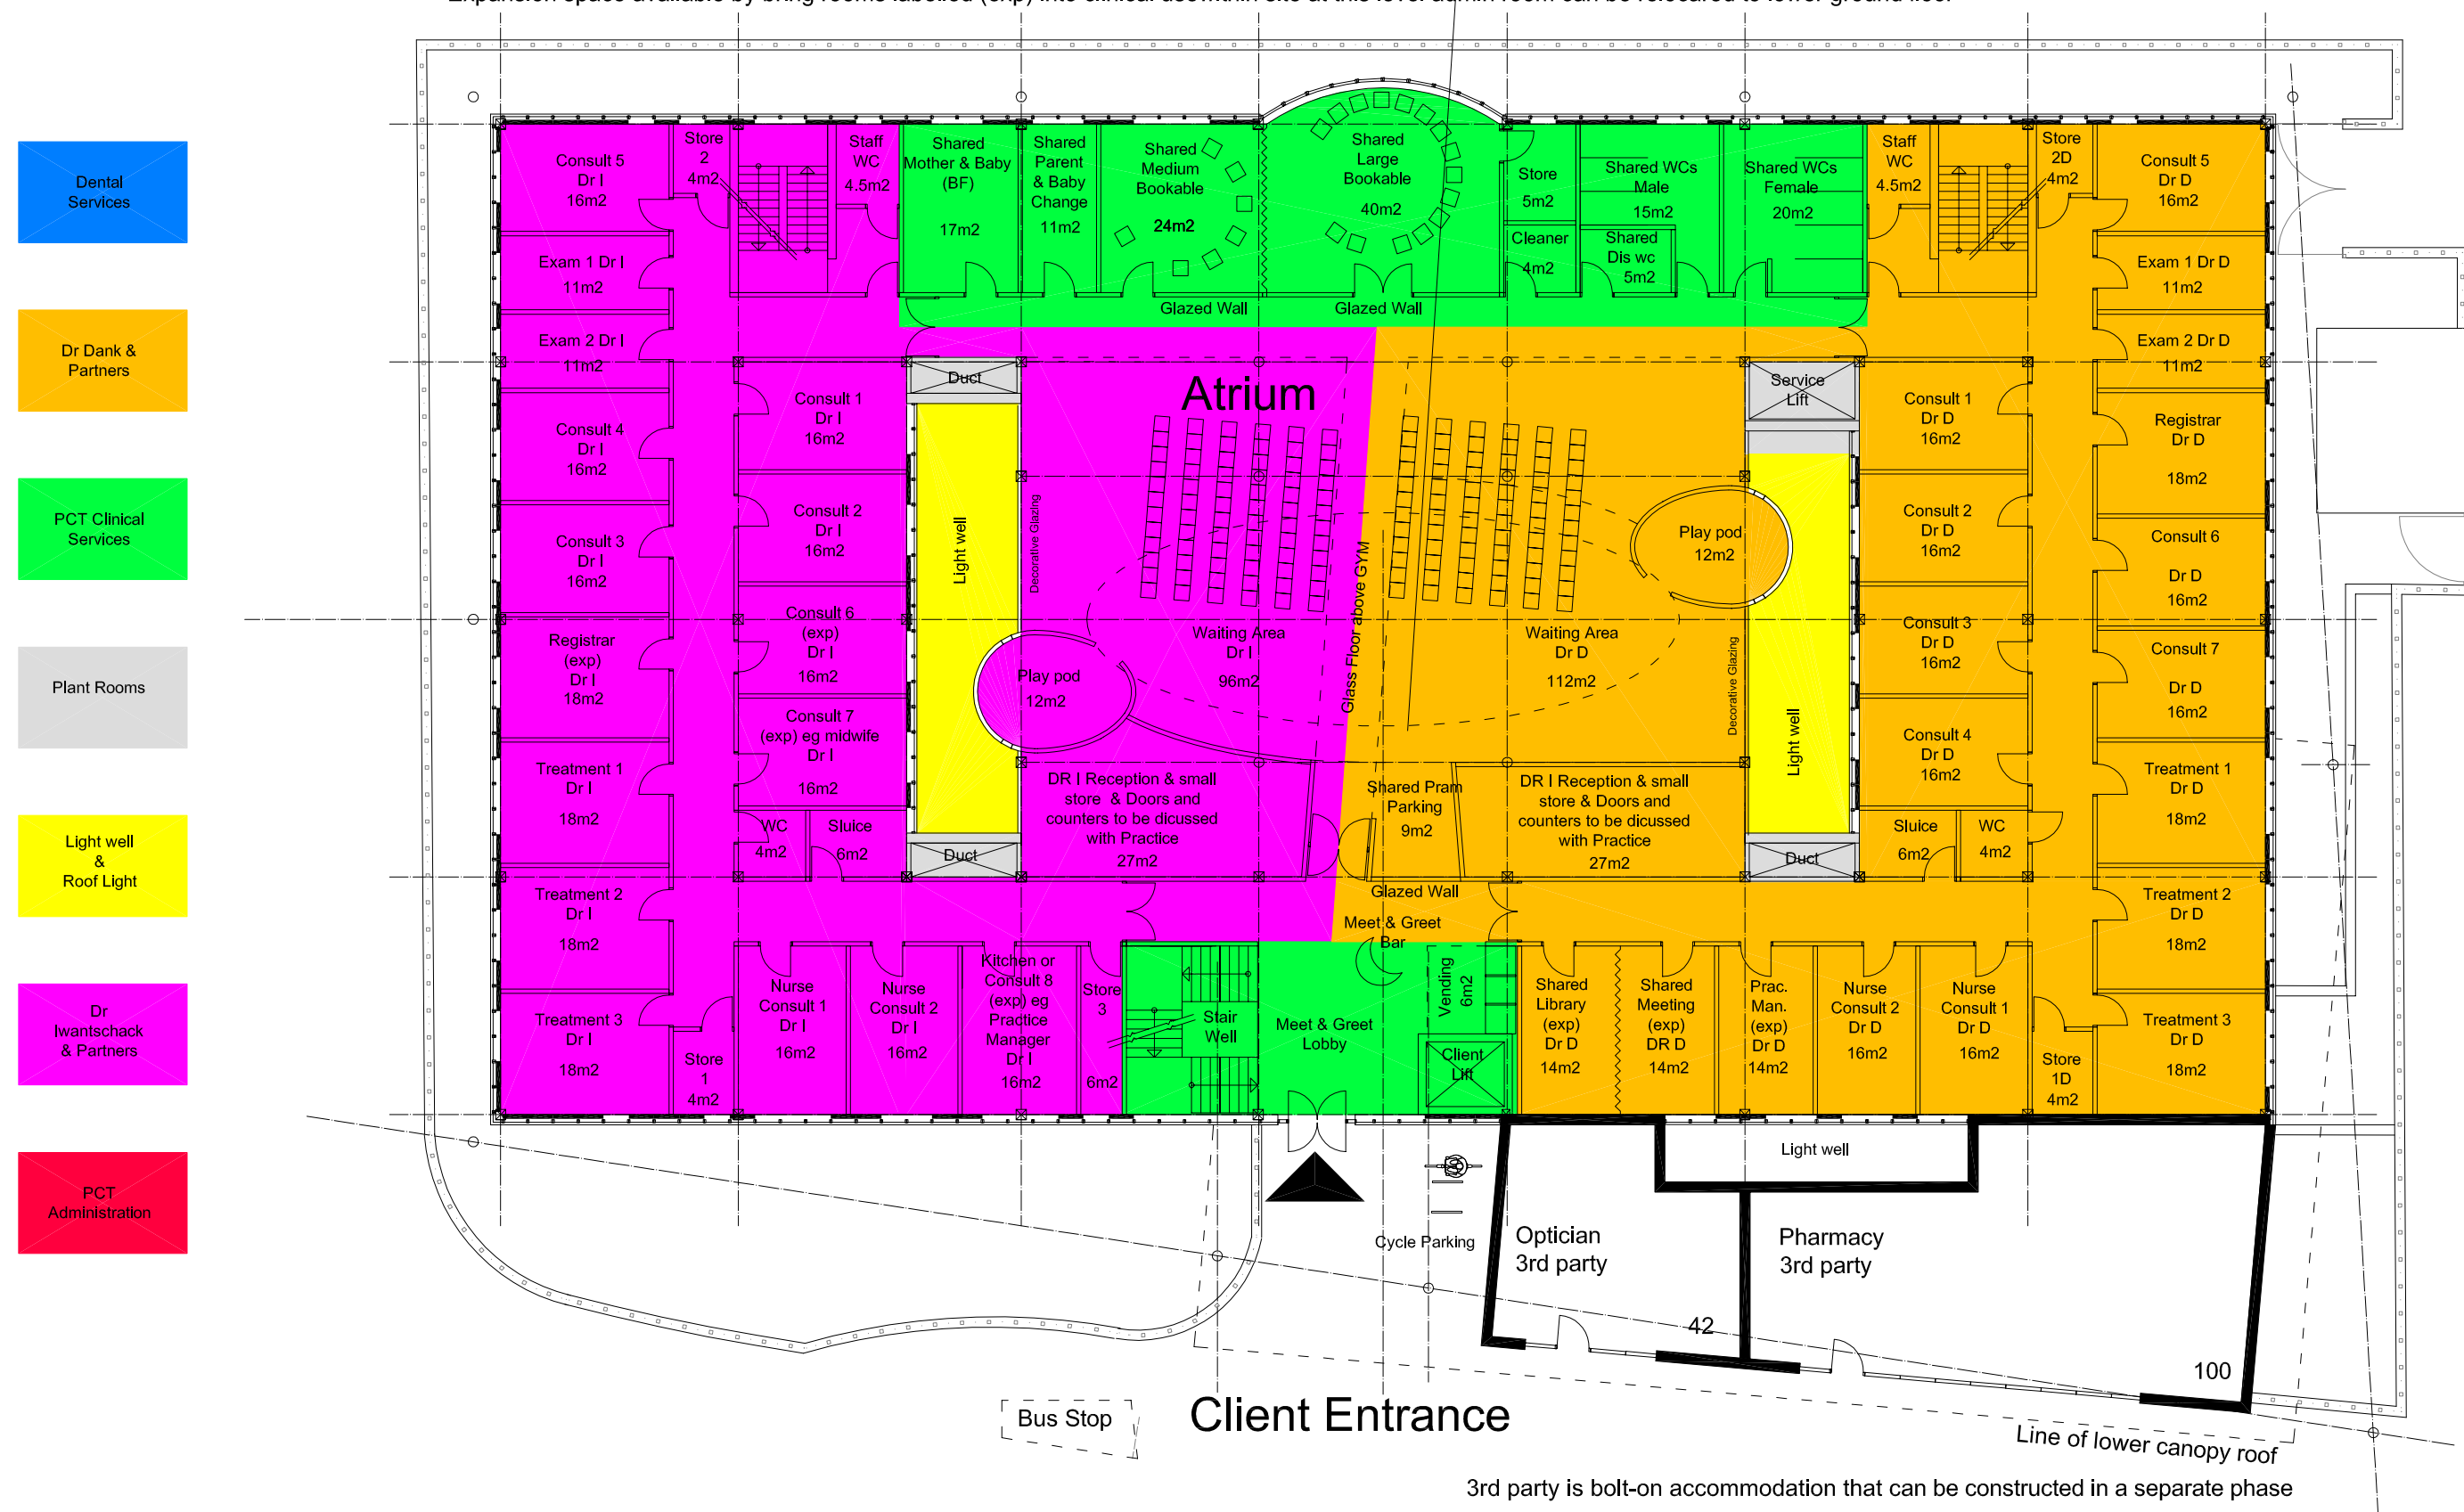

3rd party is bolt-on accommodation that can be constructed in a separate phase


PROPOSED FIRST FLOOR DEPARTMENT AREAS 1:200 - B-12

If LDI op out the 34m2 of Waiting Area and the LDI rooms can be provided for an other service

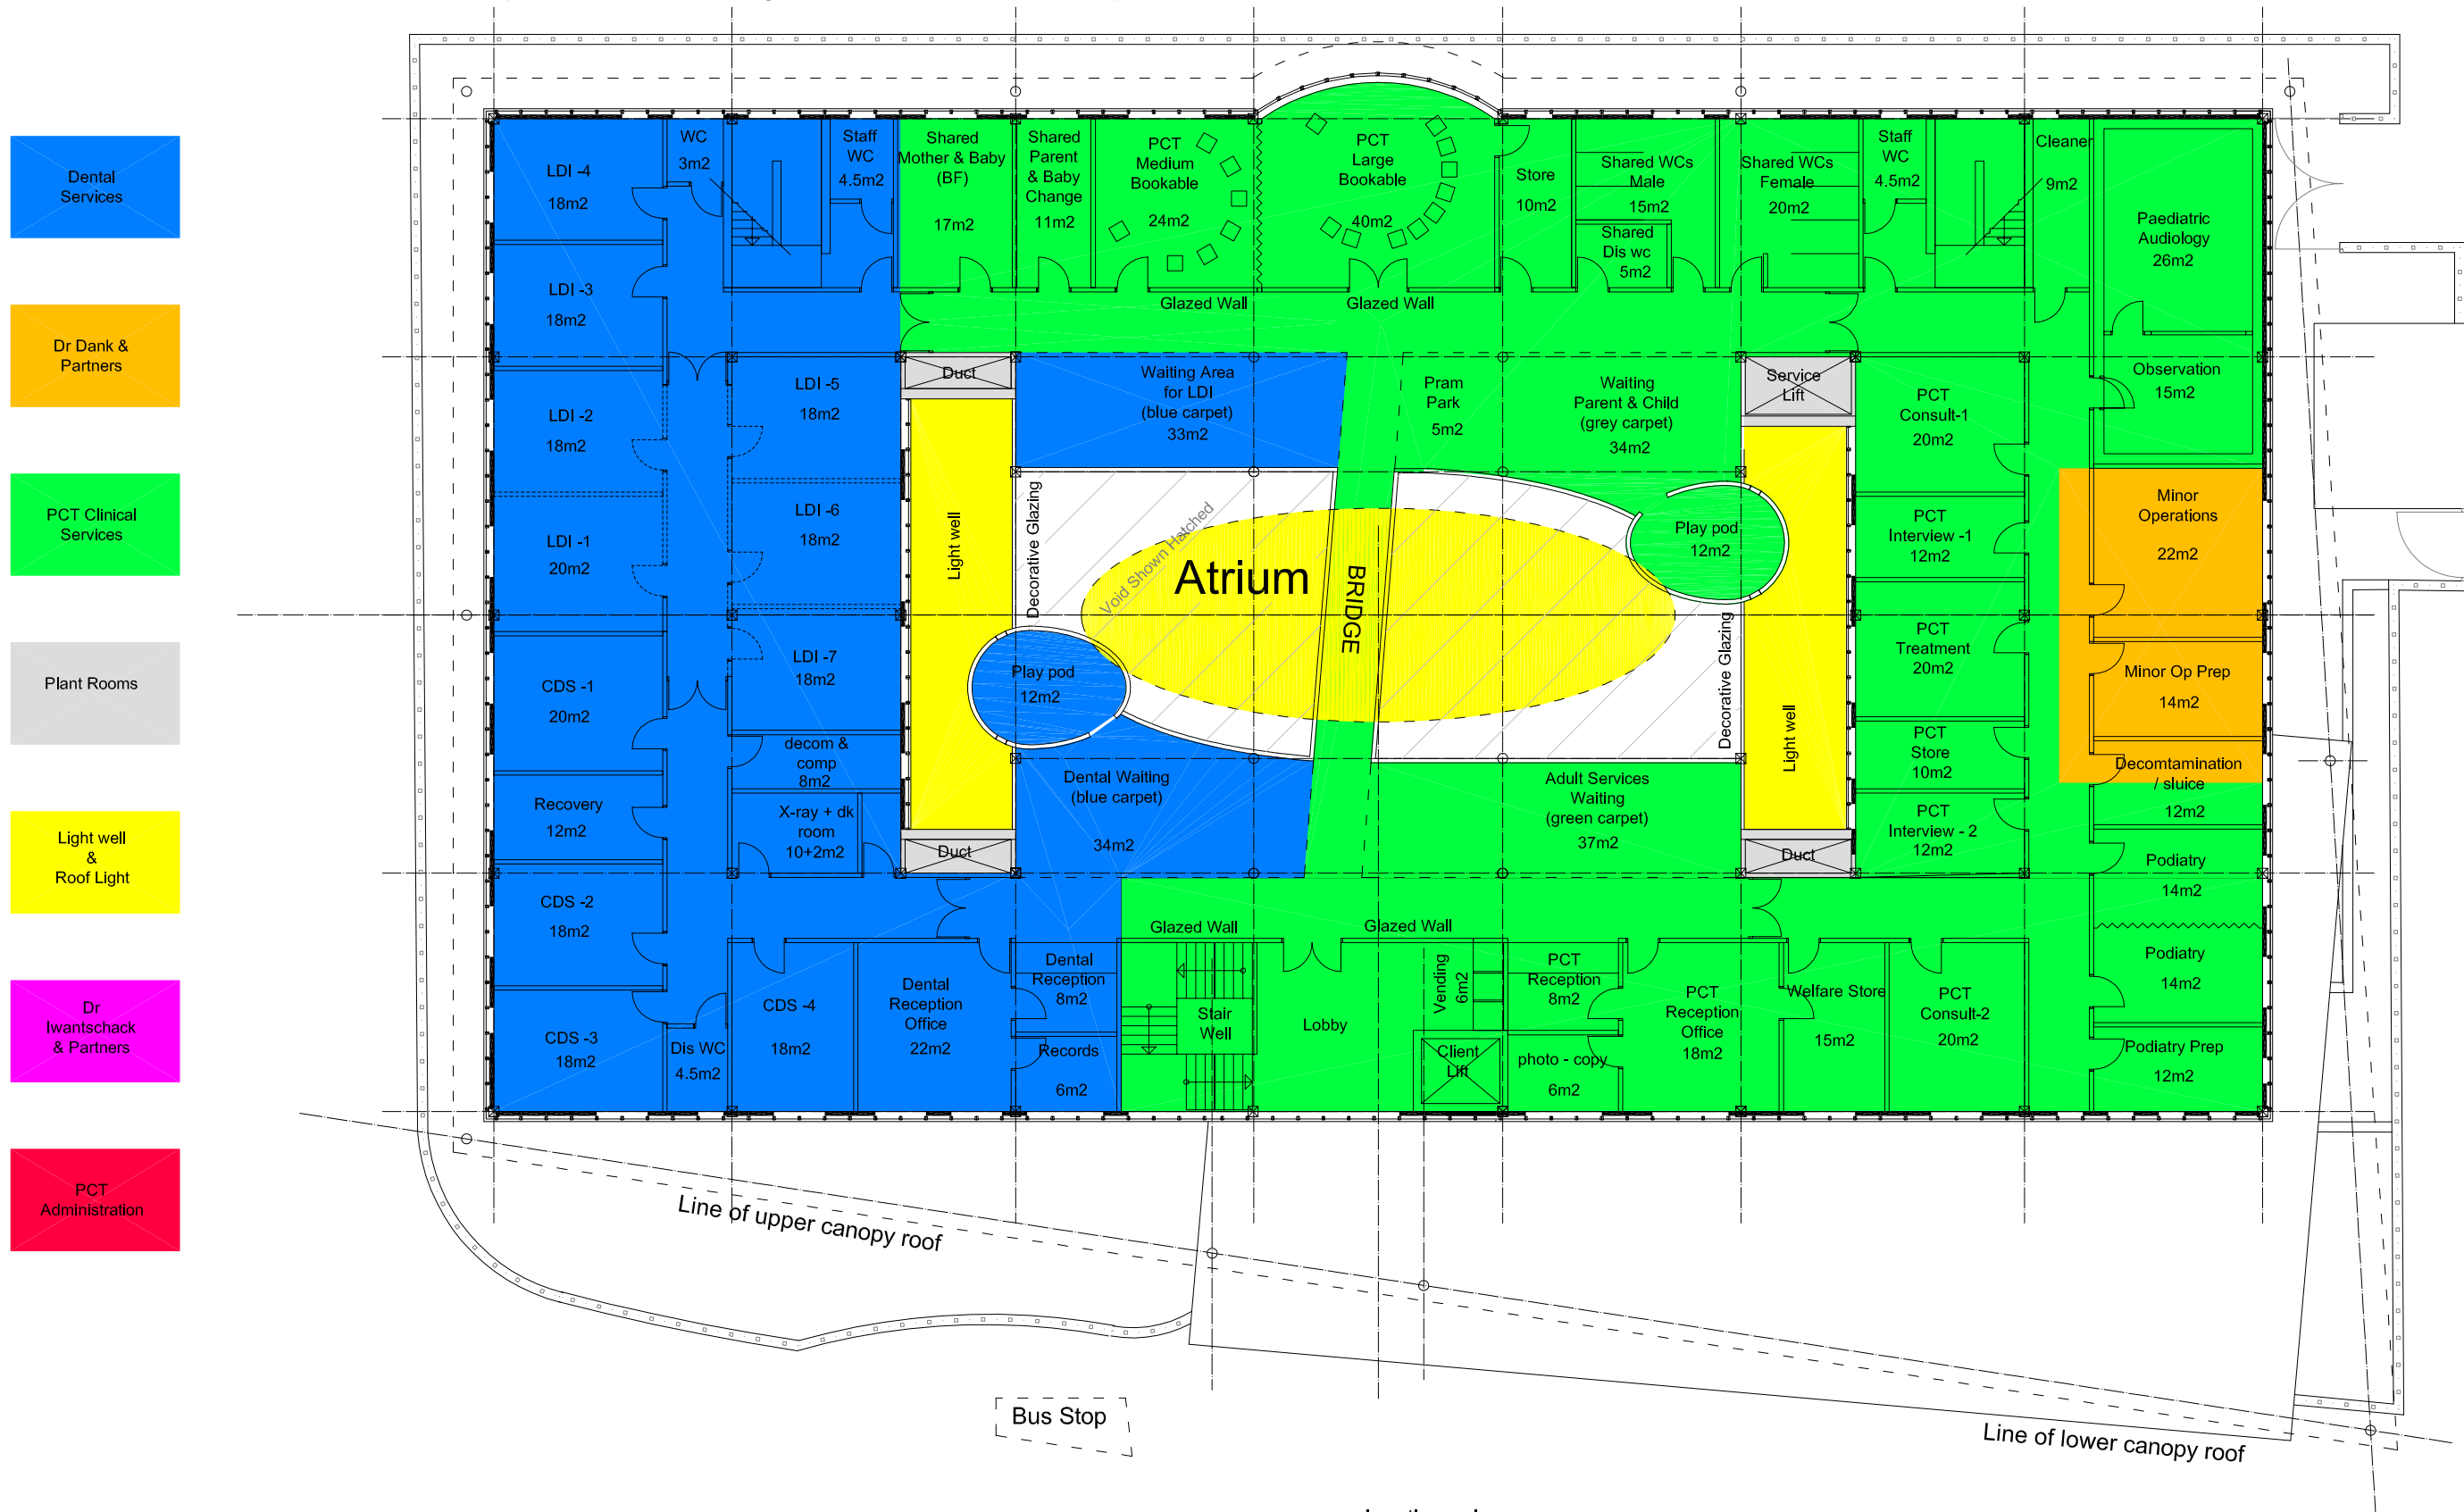

LOWER GROUND DEPARTMENT AREAS 1:200 - B-13

Expansion by re-allocation of Records Storage Space as paperless working develops & or admin moved from Ground floor to give priority to clinical space

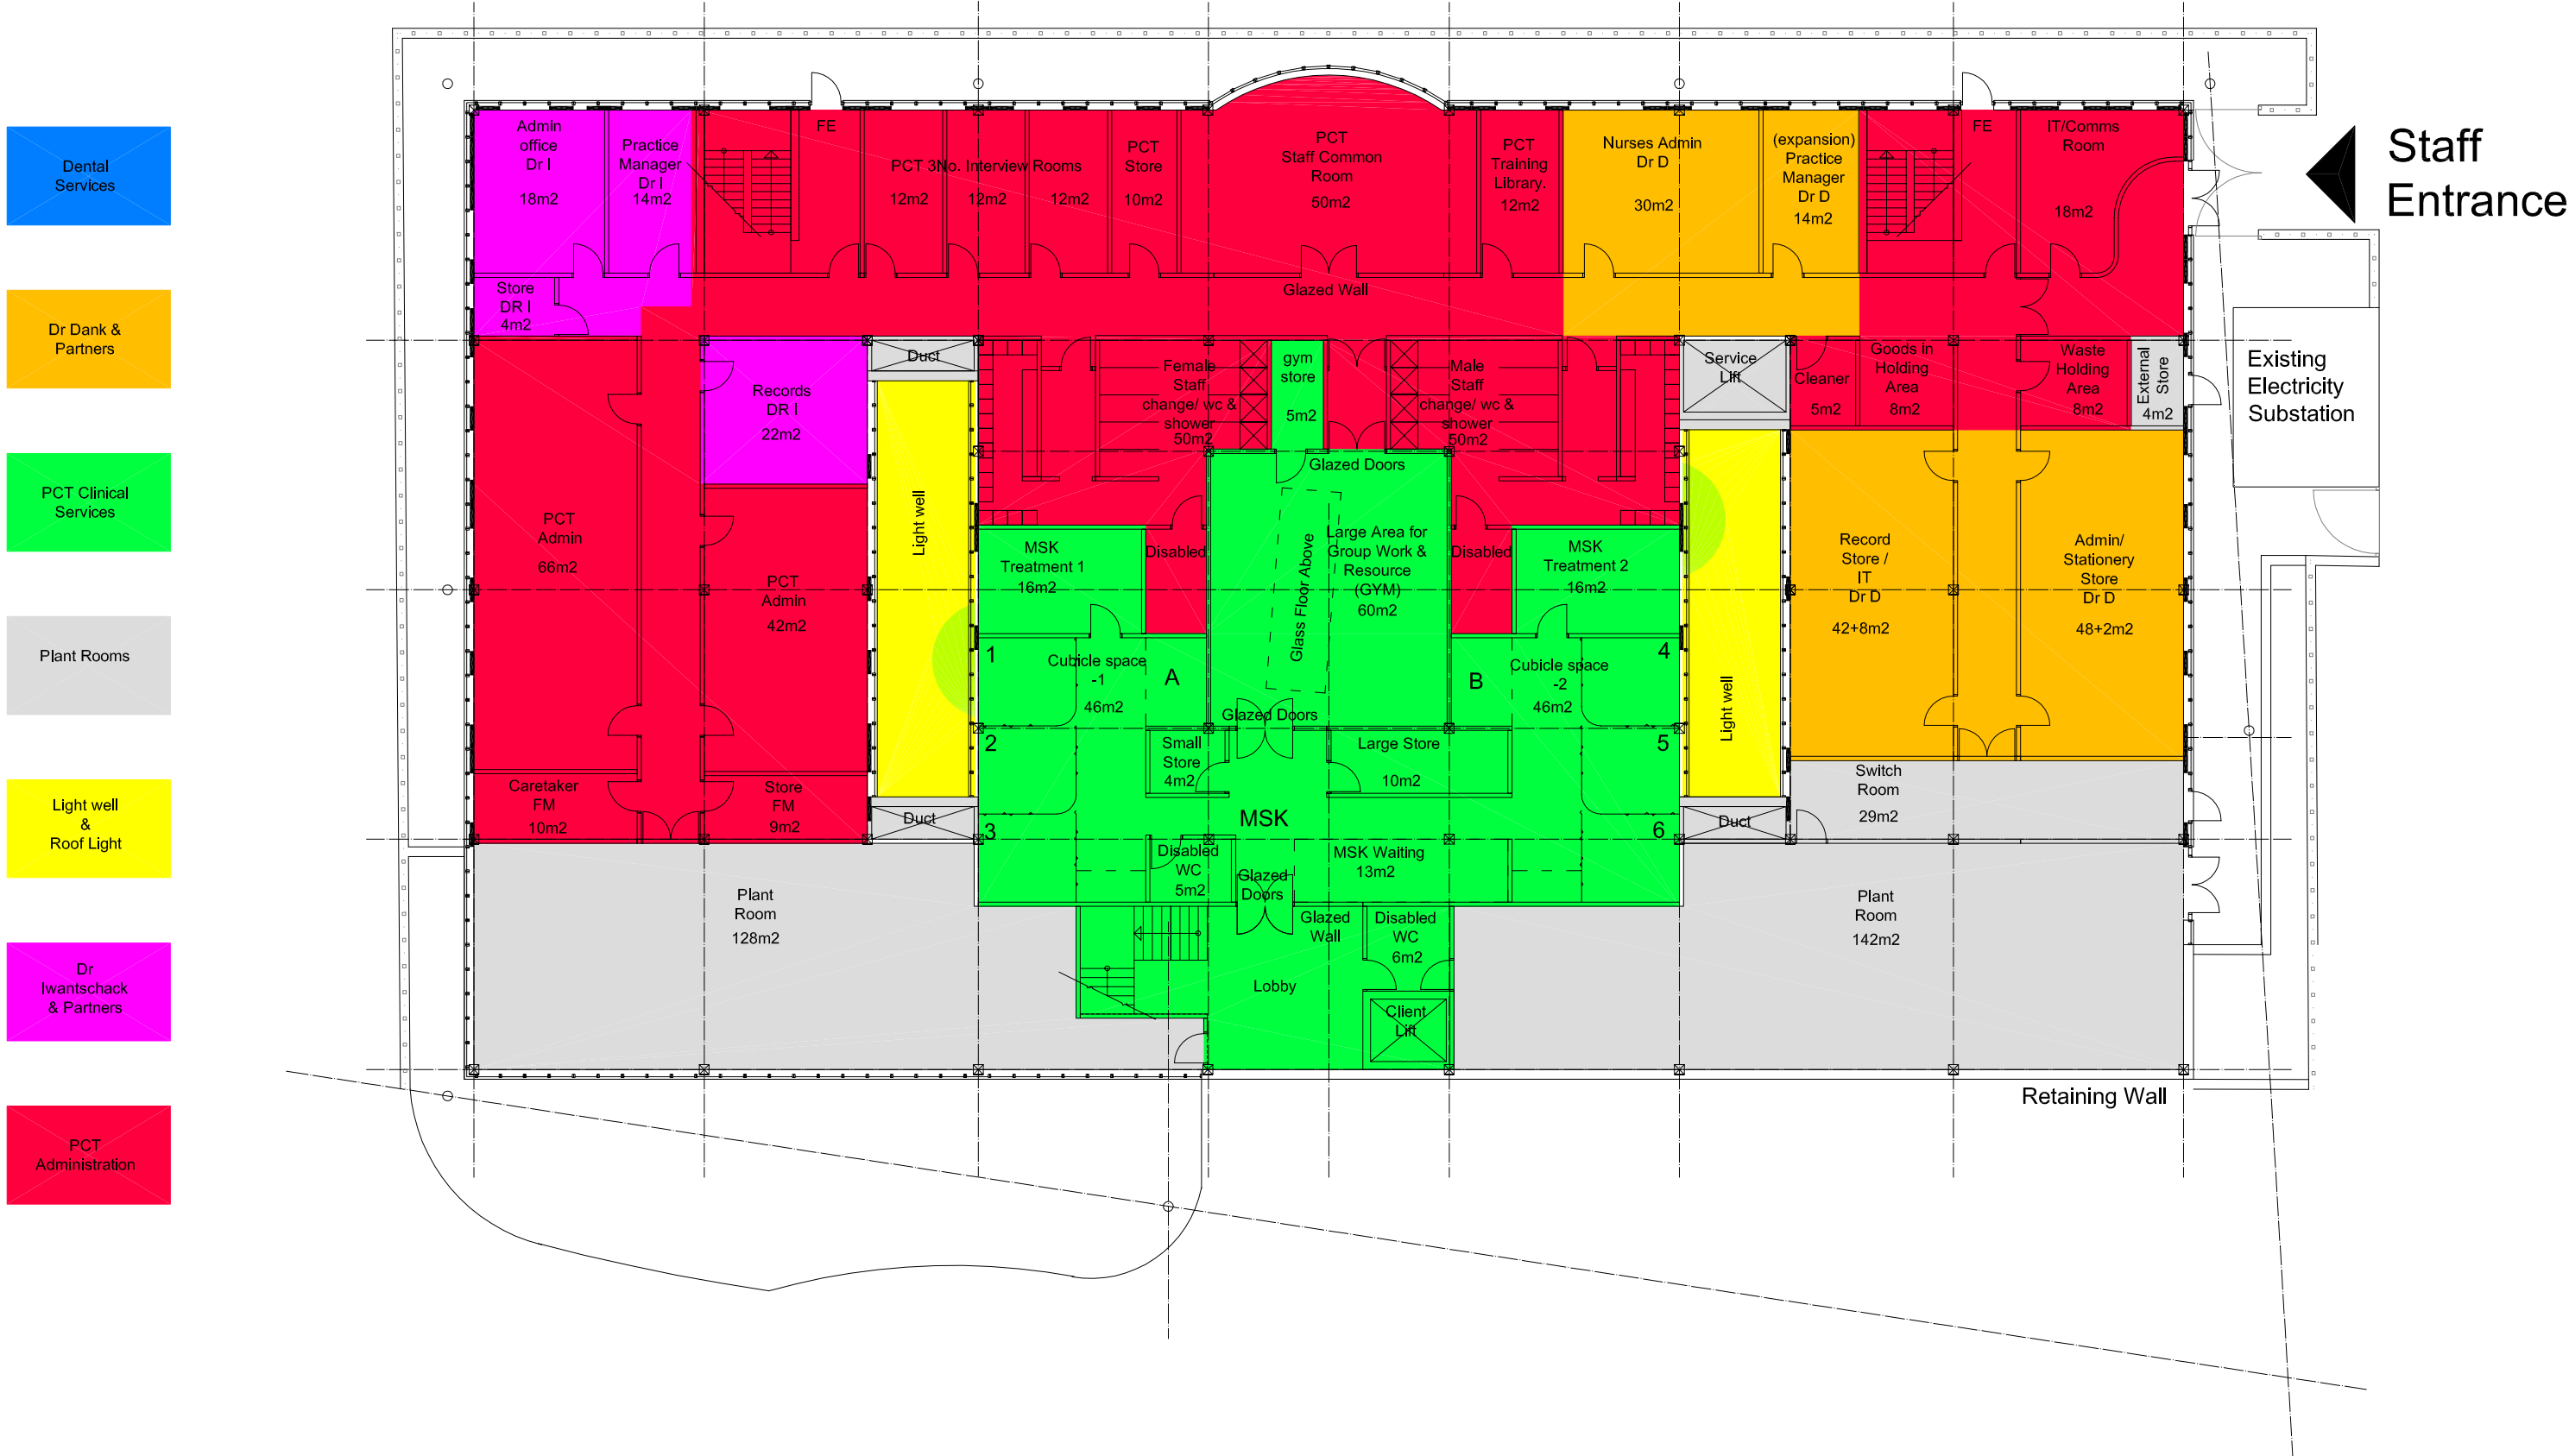


Existing & Proposed Street Scene — B-30



Sample Materials B-27

DNA Concept for Decorative Glass

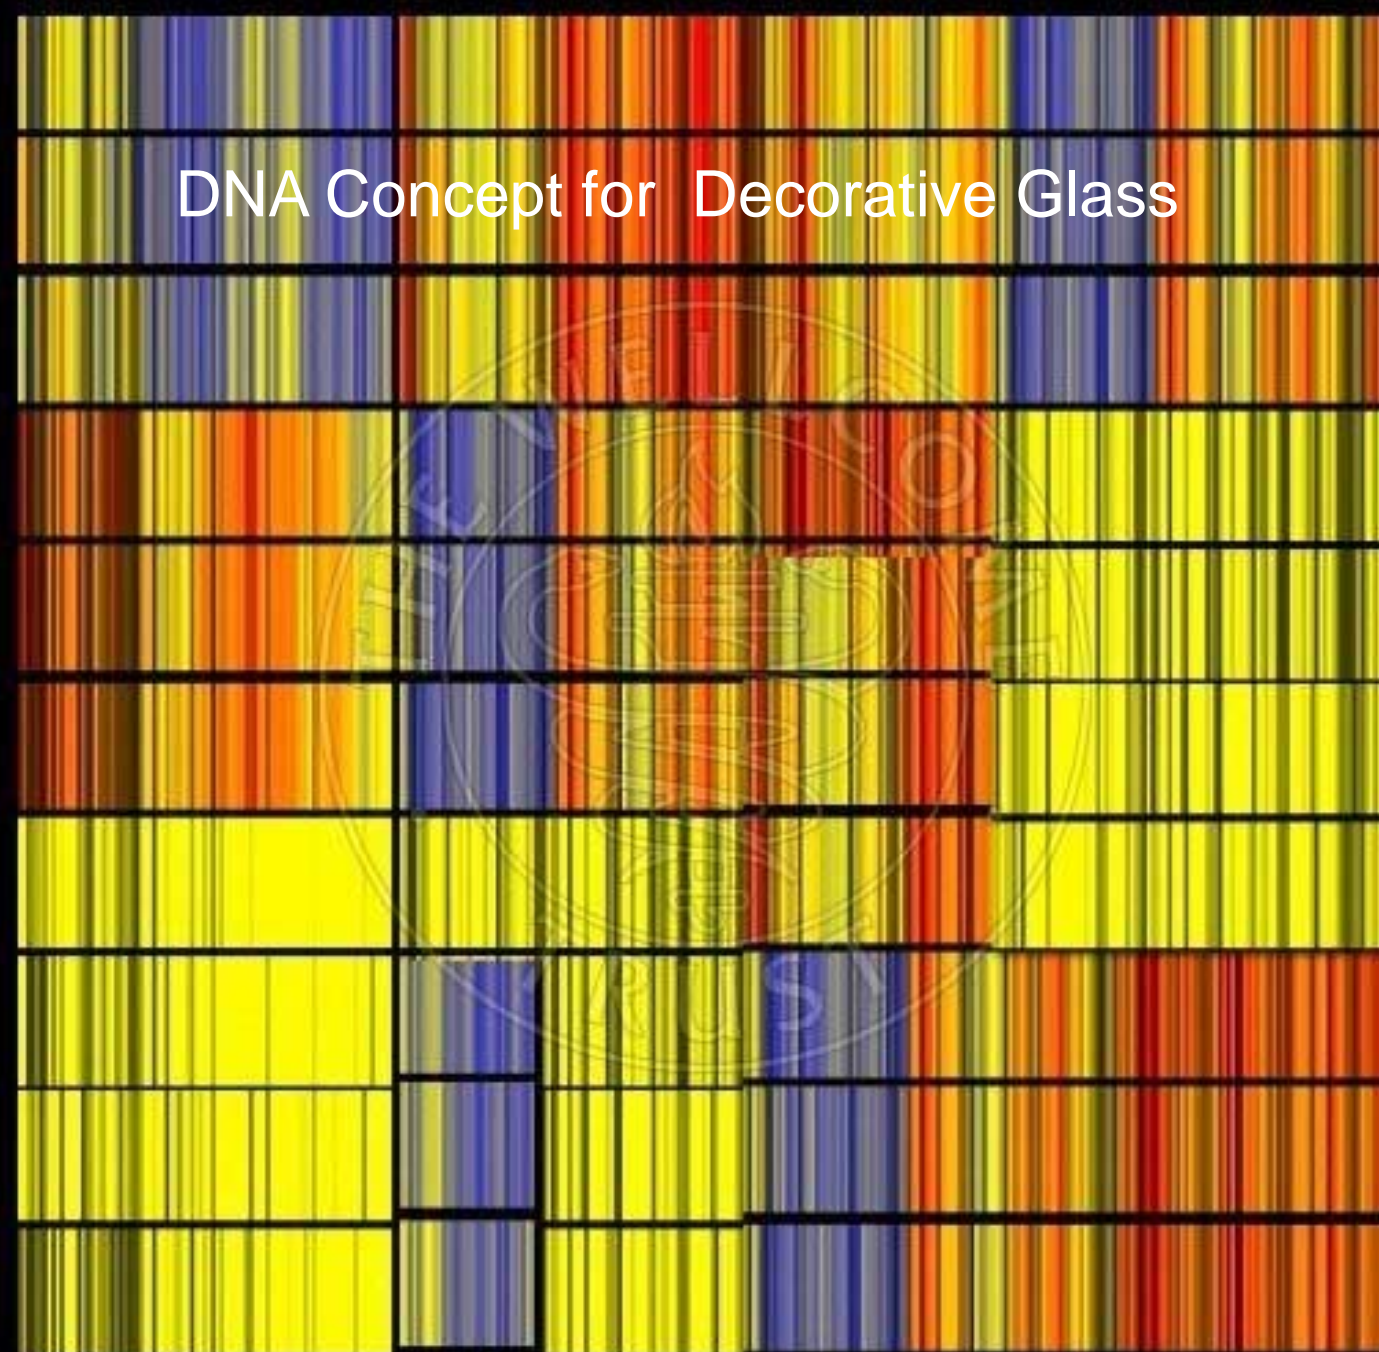

The Wellcome Trust Library ref: e29d59fbda47ac5d3b4af5a1d874

A range of Carpet Colours

