




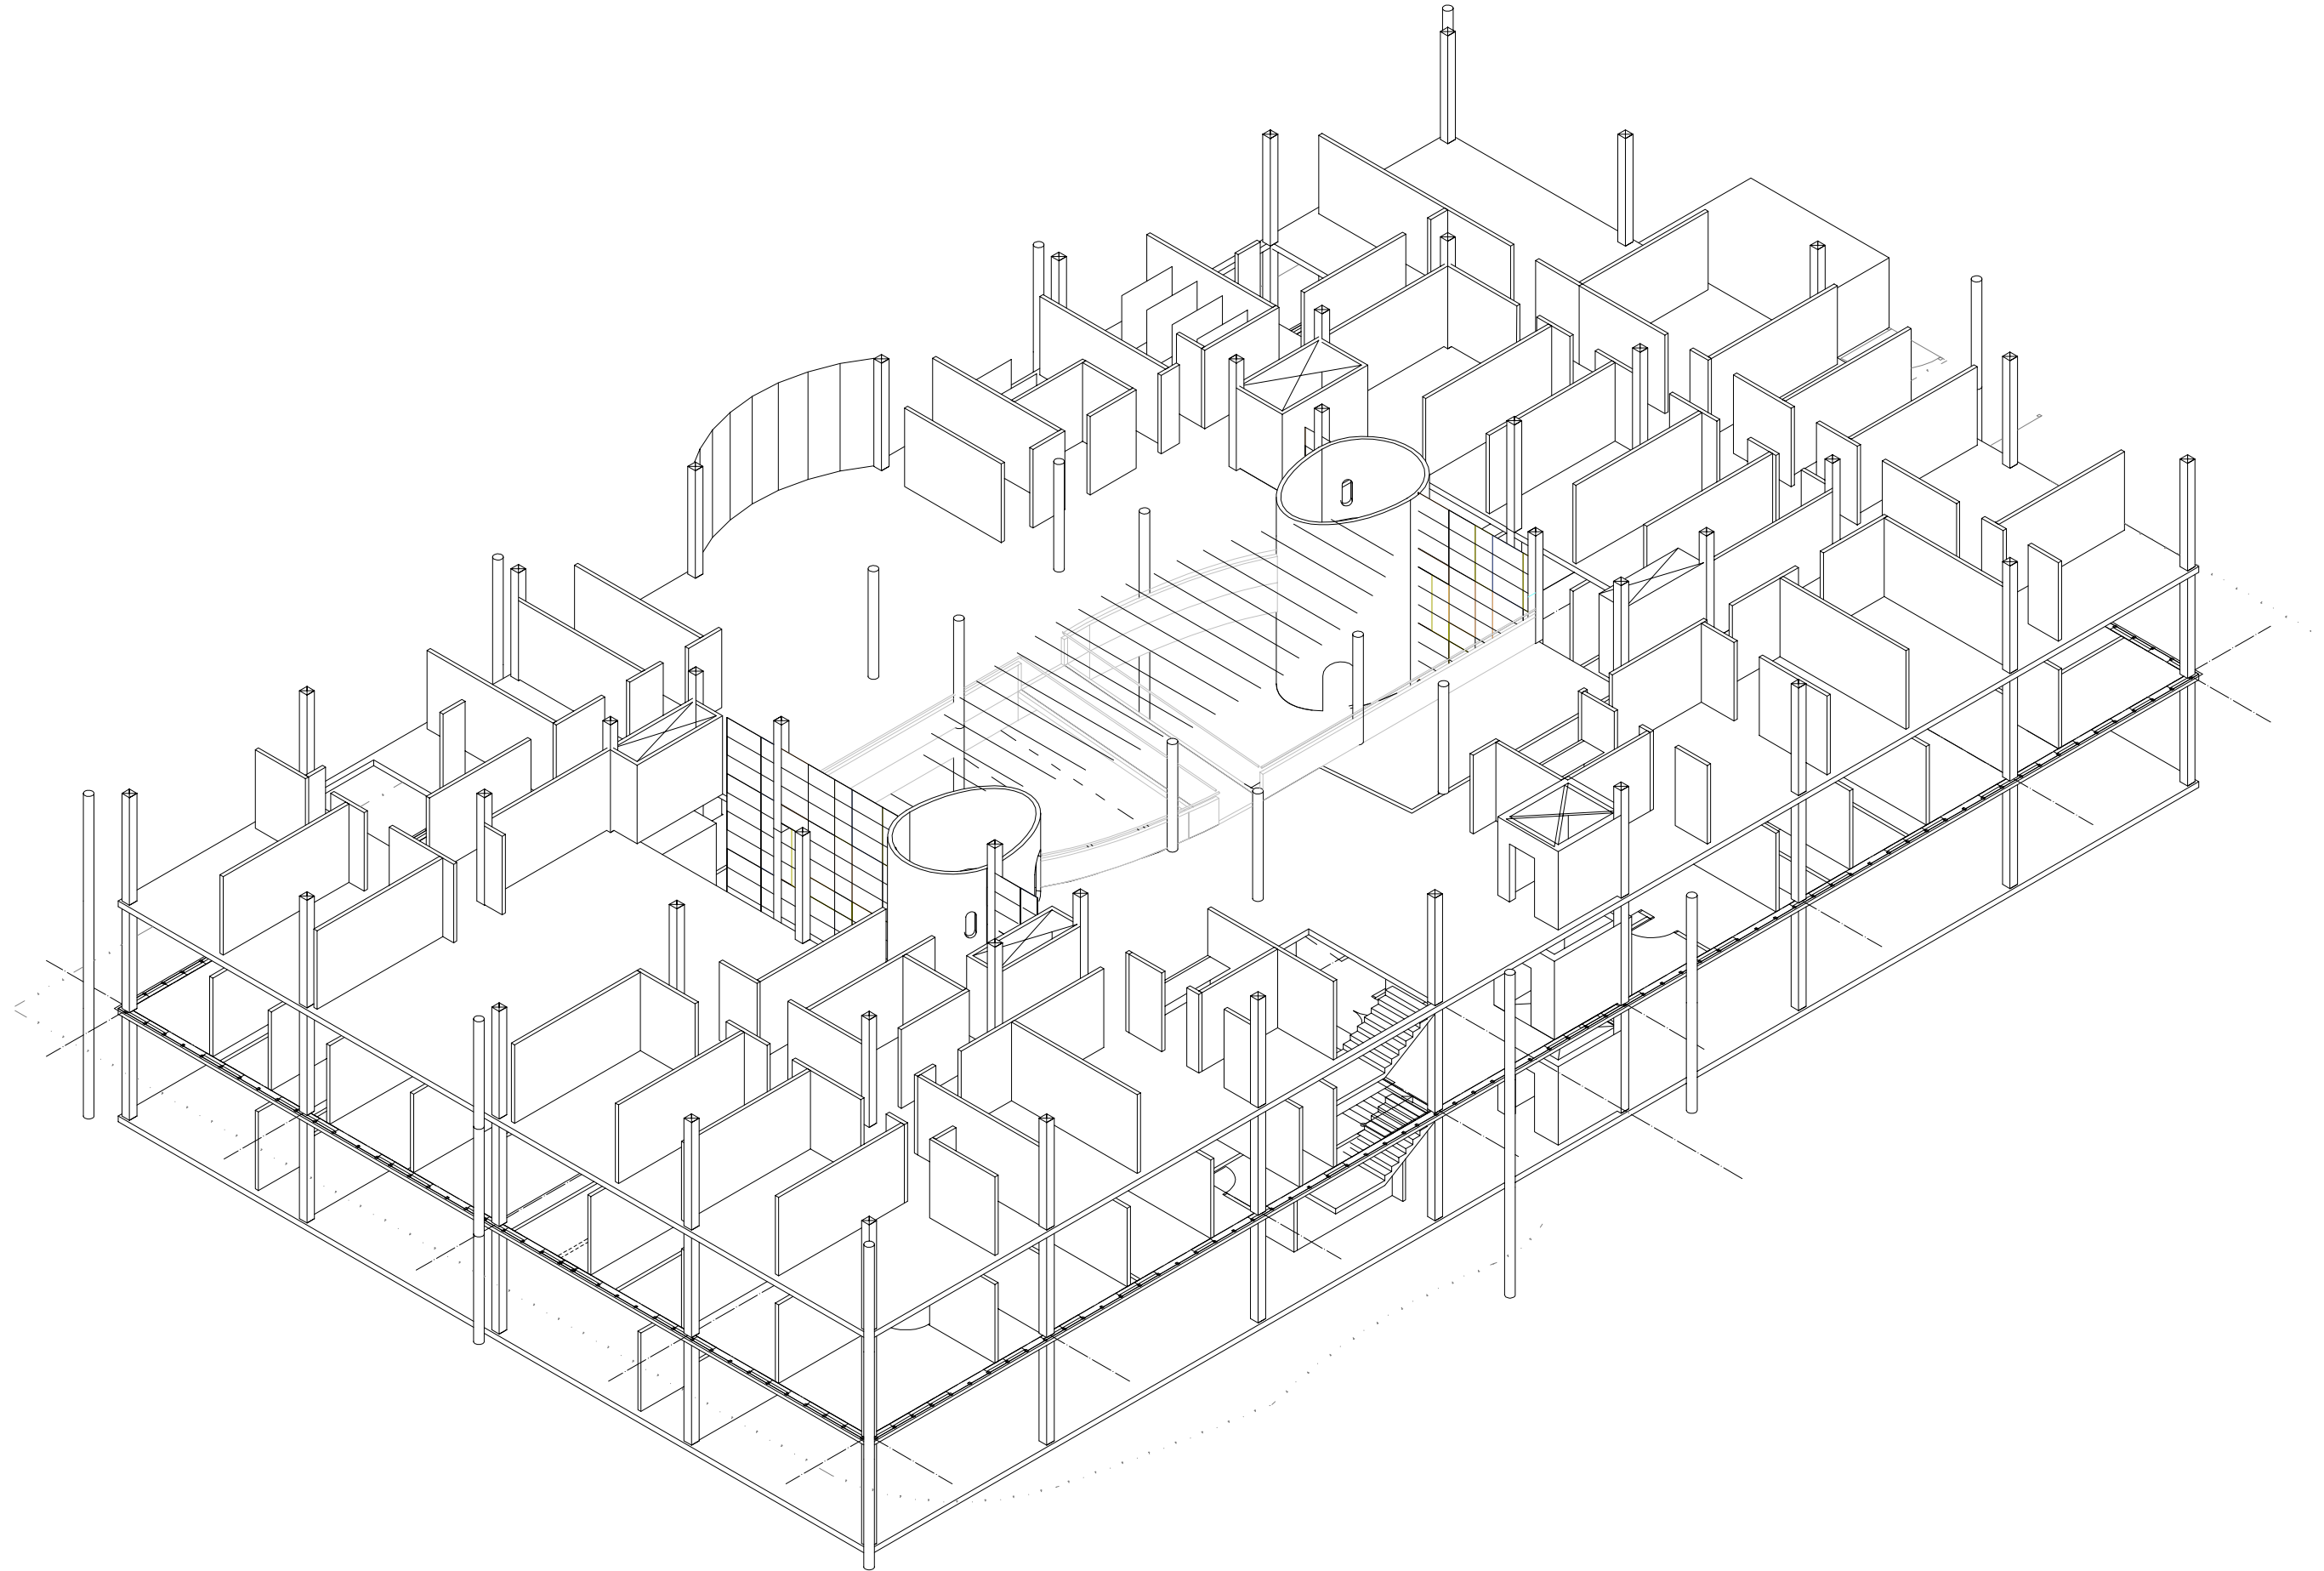


AXONOMETRIC 1:200 - B-10



PROPOSED GROUND FLOOR DEPARTMENT ZONES 1:200 - B-11

Expansion space available by bring rooms labelled (exp) into clinical use within site at this level admin room can be relocated to lower ground floor

- Dental Services
- Dr Dank & Partners
- PCT Clinical Services
- Plant Rooms
- Light well & Roof Light
- Dr Iwantschack & Partners
- PCT Administration

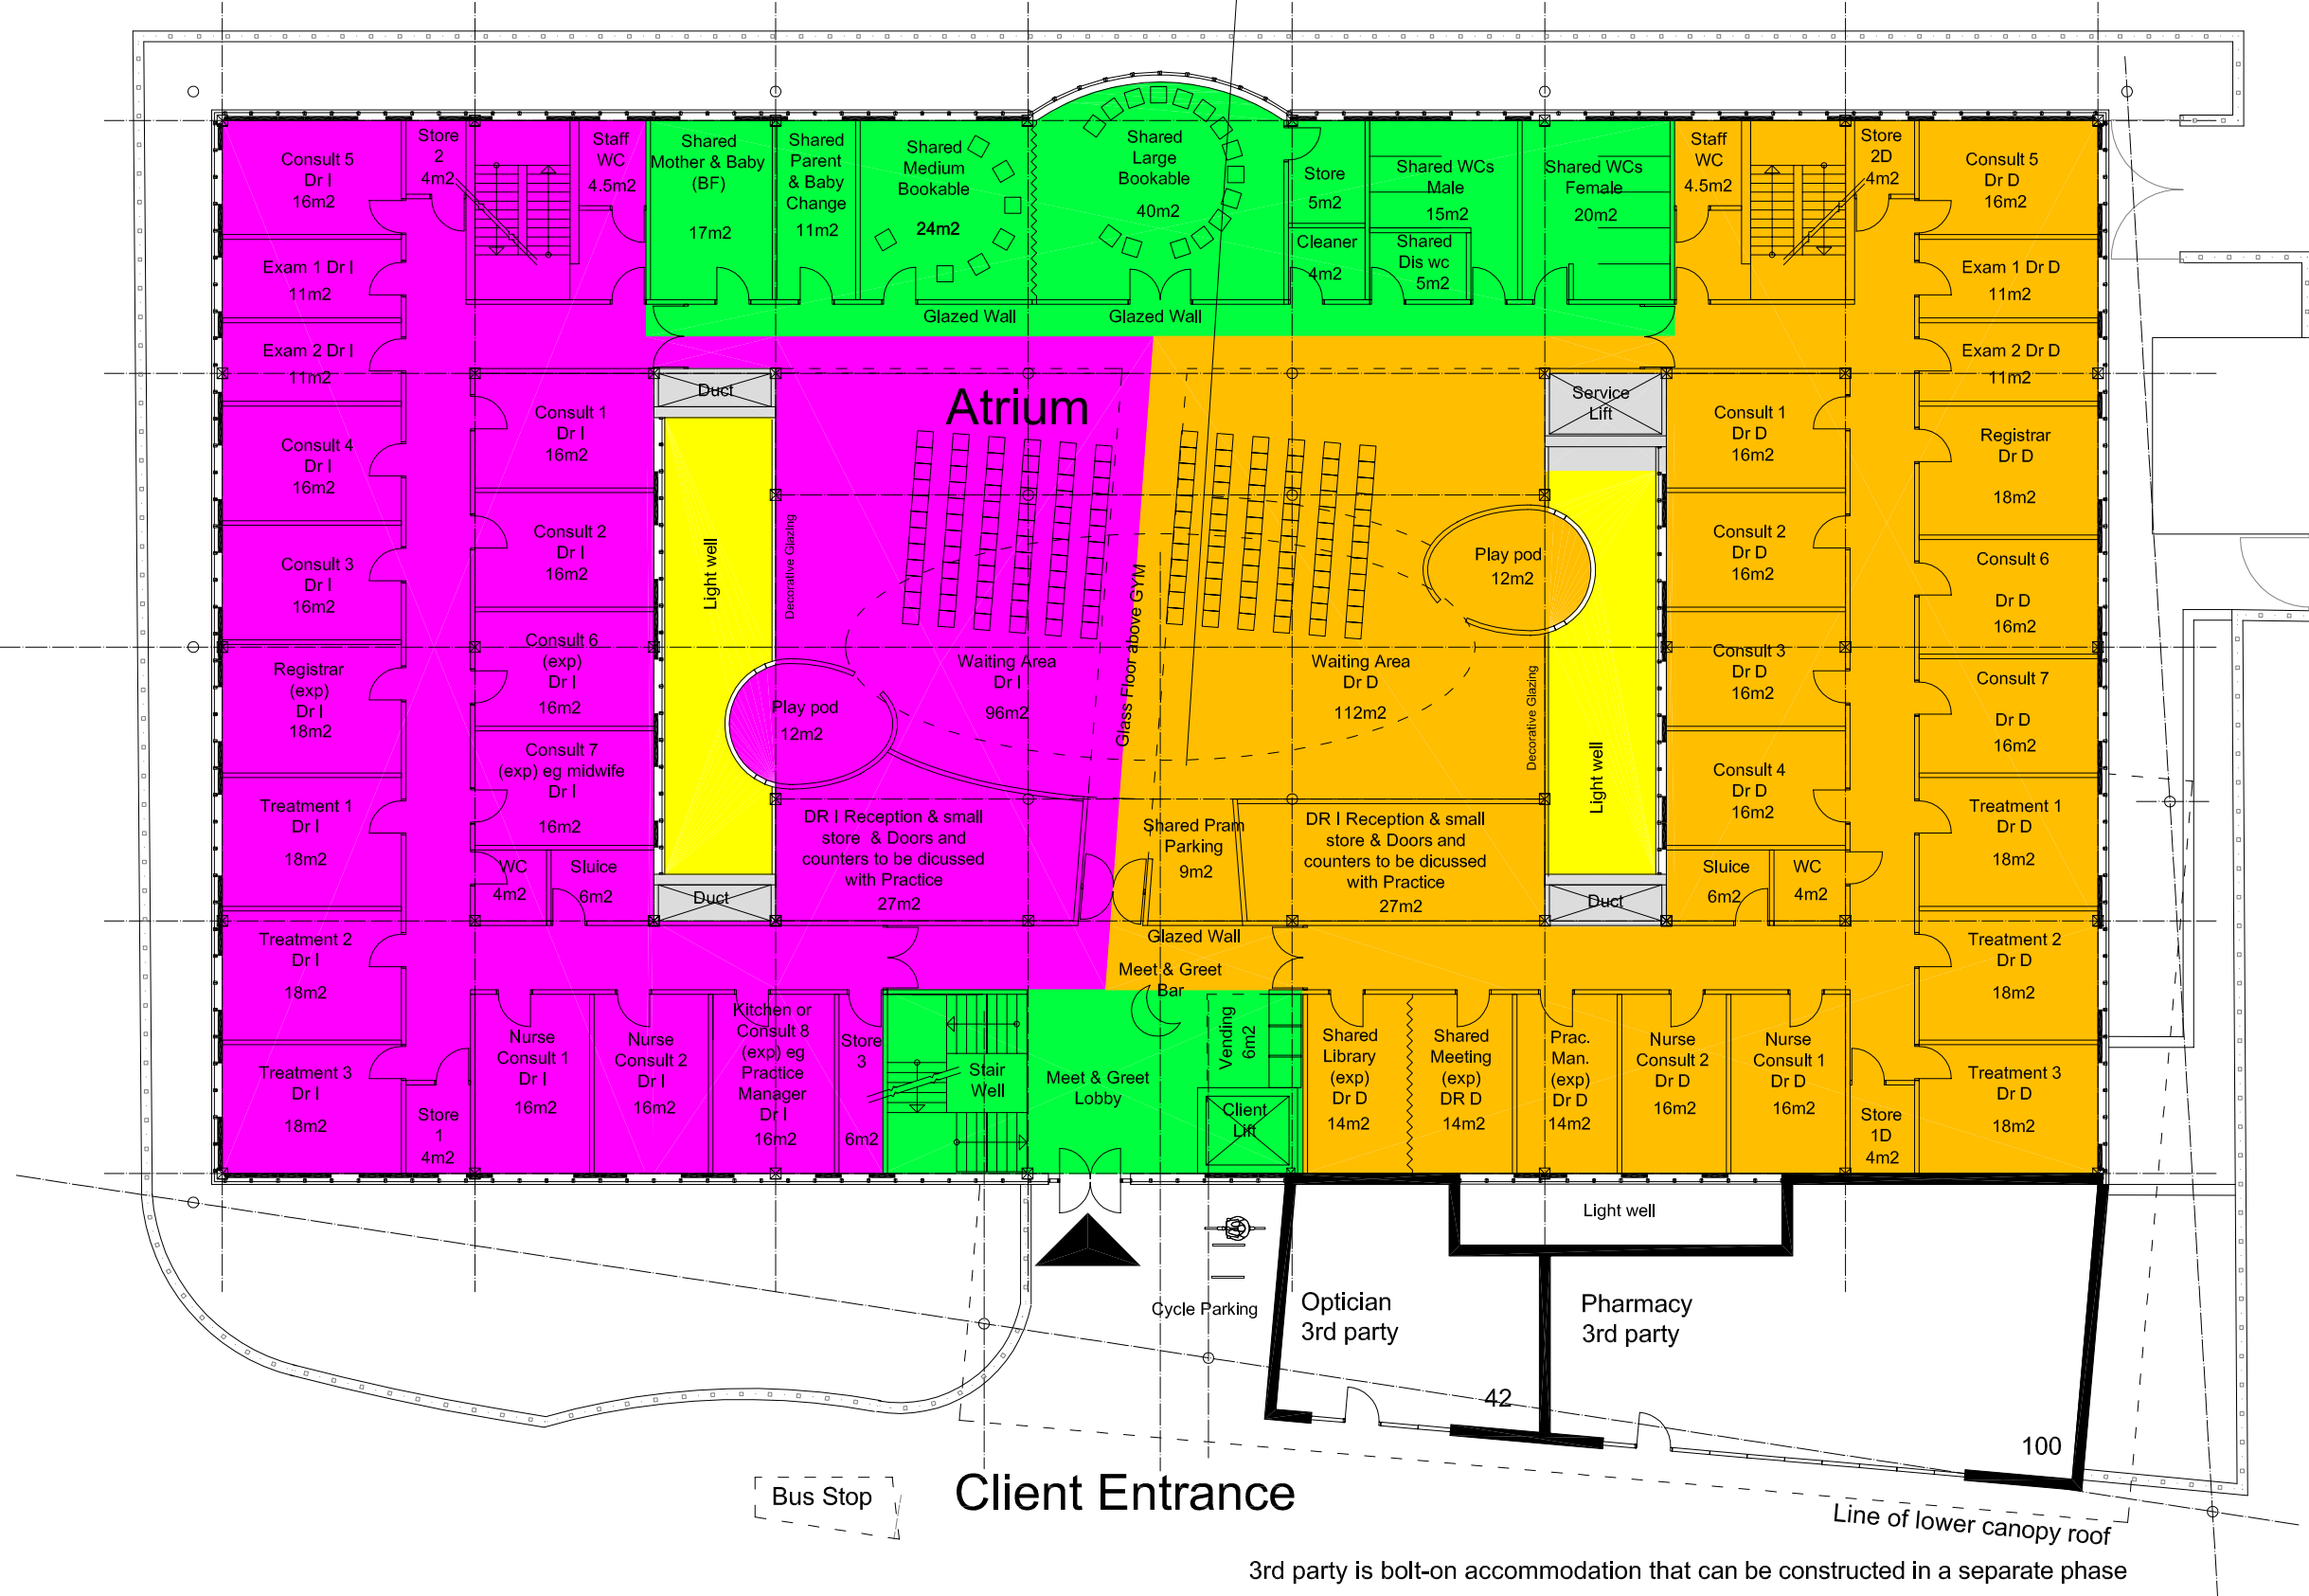

PROPOSED FIRST FLOOR DEPARTMENT AREAS 1:200 - B-12


If LDI op out the 34m² of Waiting Area and the LDI rooms can be provided for an other service



LOWER GROUND DEPARTMENT AREAS 1:200 - B-13

Expansion by re-allocation of Records Storage Space as paperless working develops & or admin moved from Ground floor to give priority to clinical space


- Dental Services
- Dr Dank & Partners
- PCT Clinical Services
- Plant Rooms
- Light well & Roof Light
- Dr Iwantschack & Partners
- PCT Administration

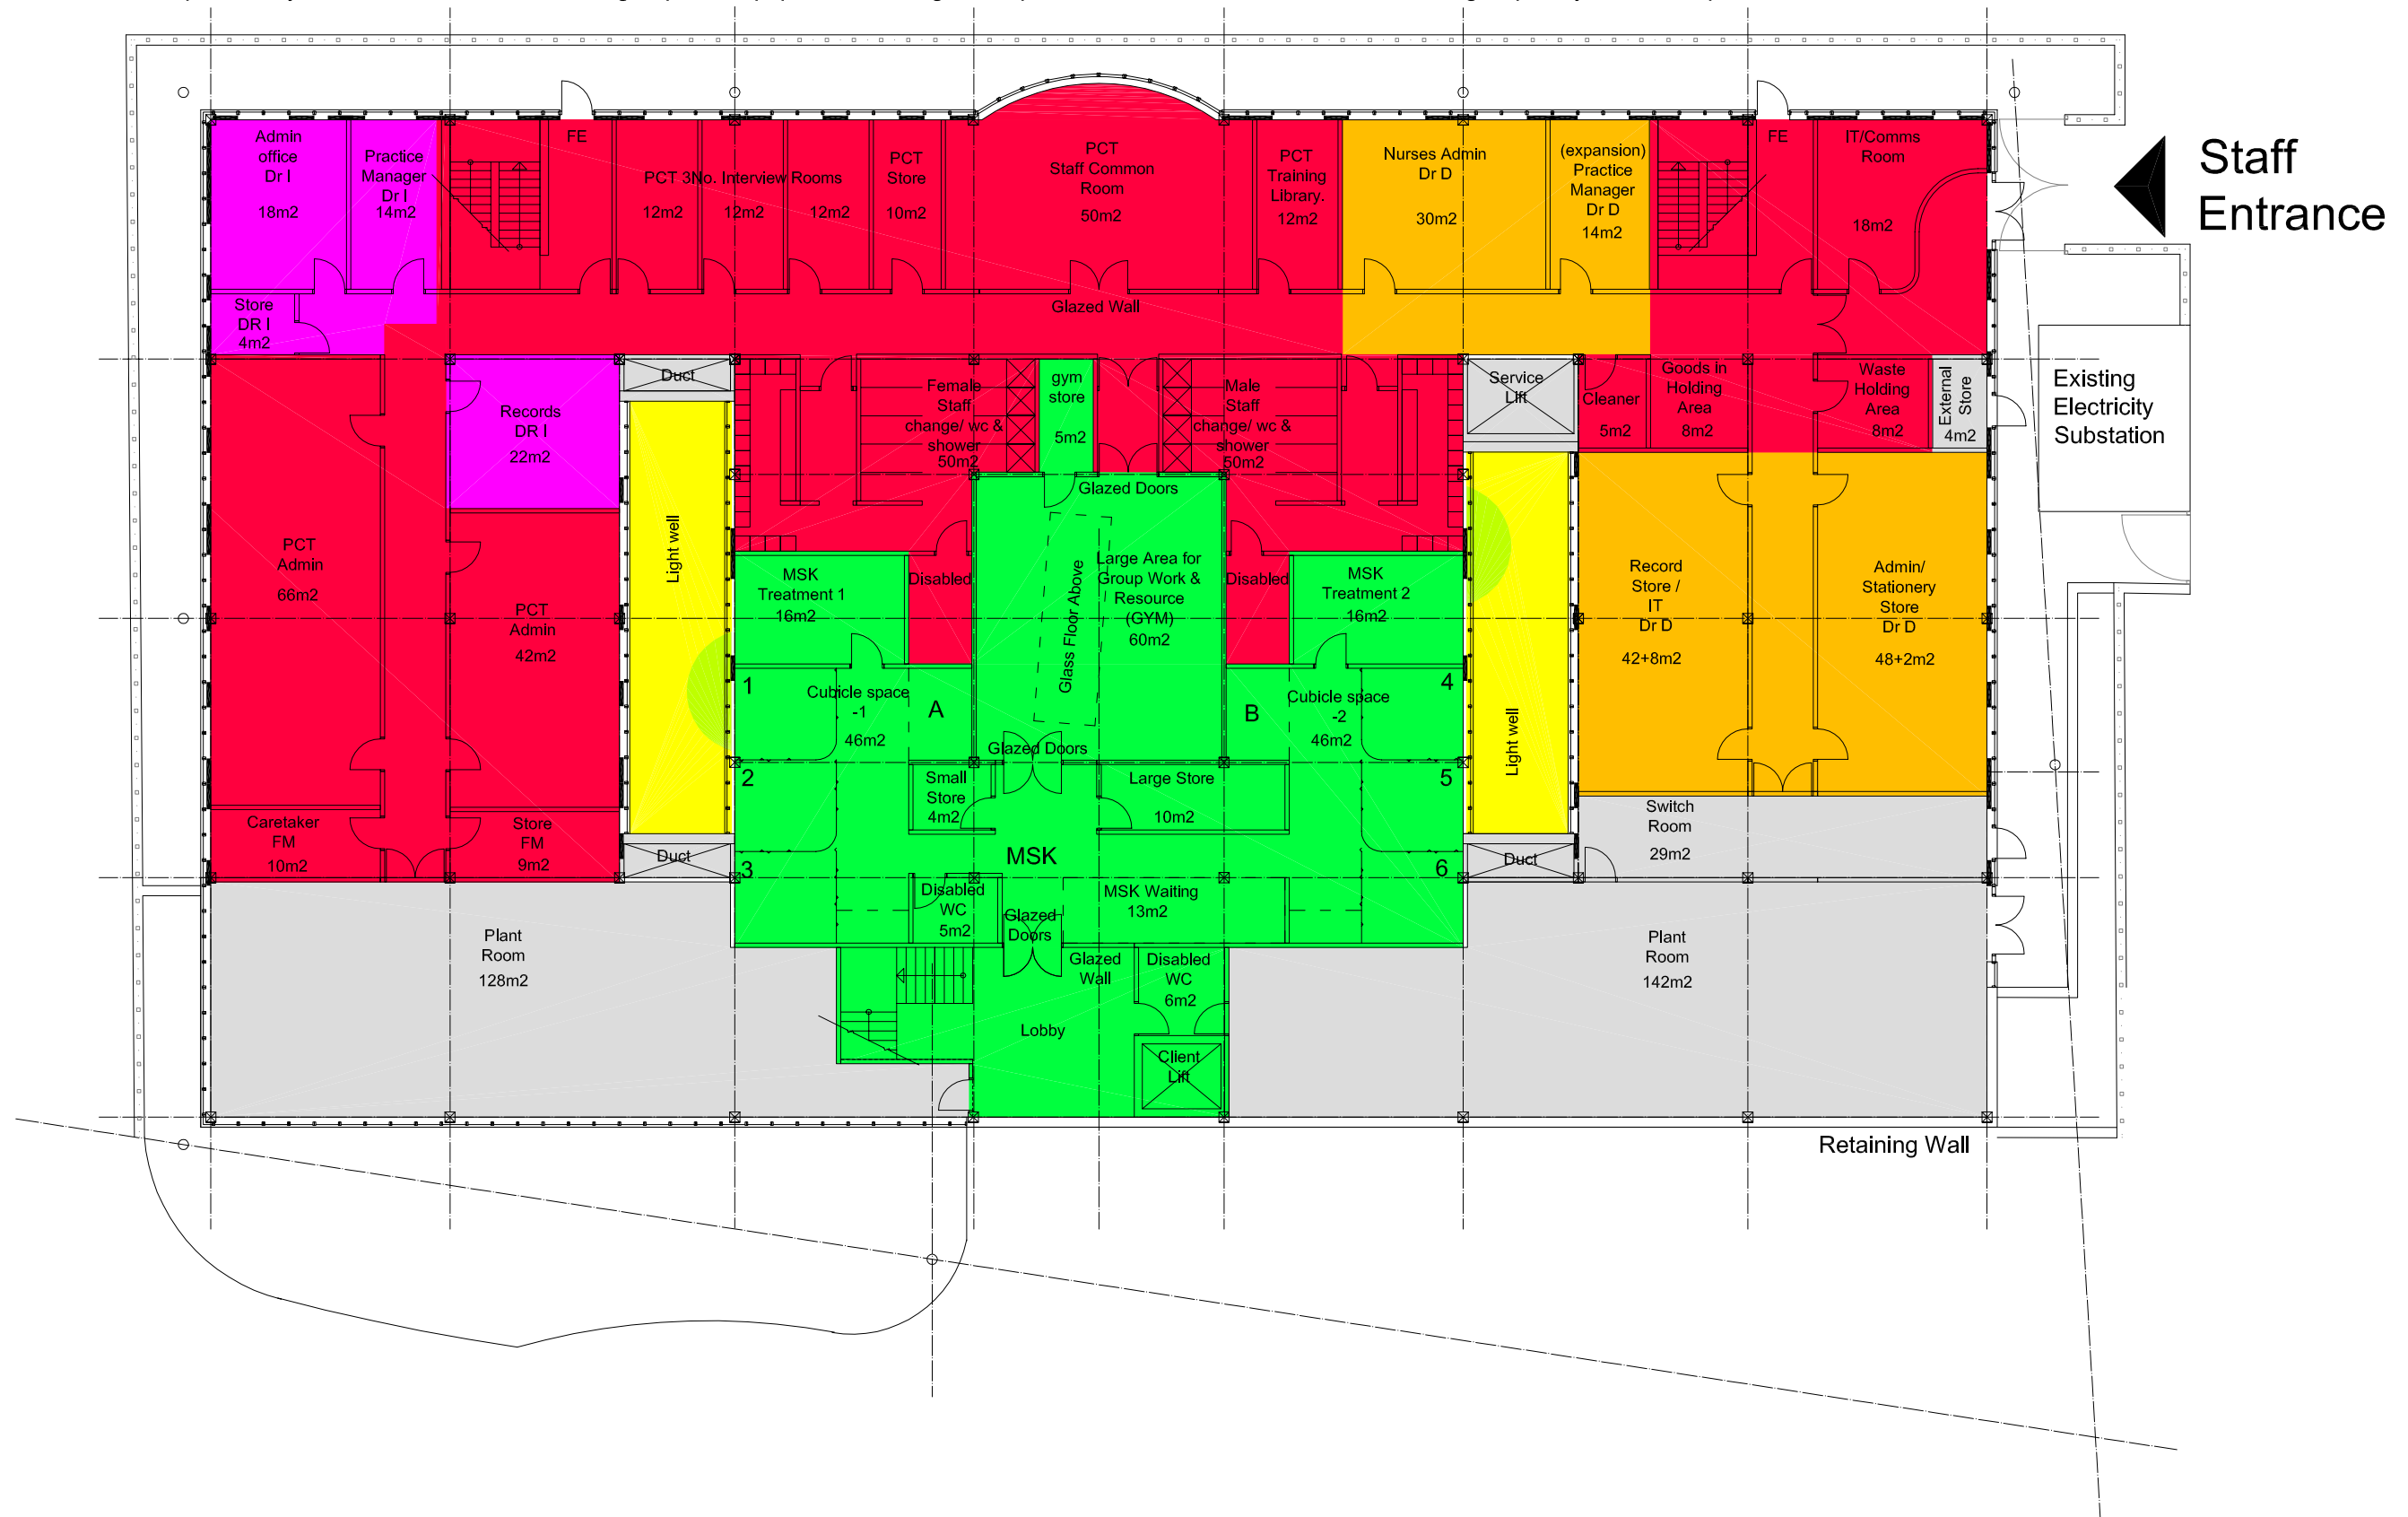

Existing & Proposed Street Scene — B-30



Sample Materials B-27

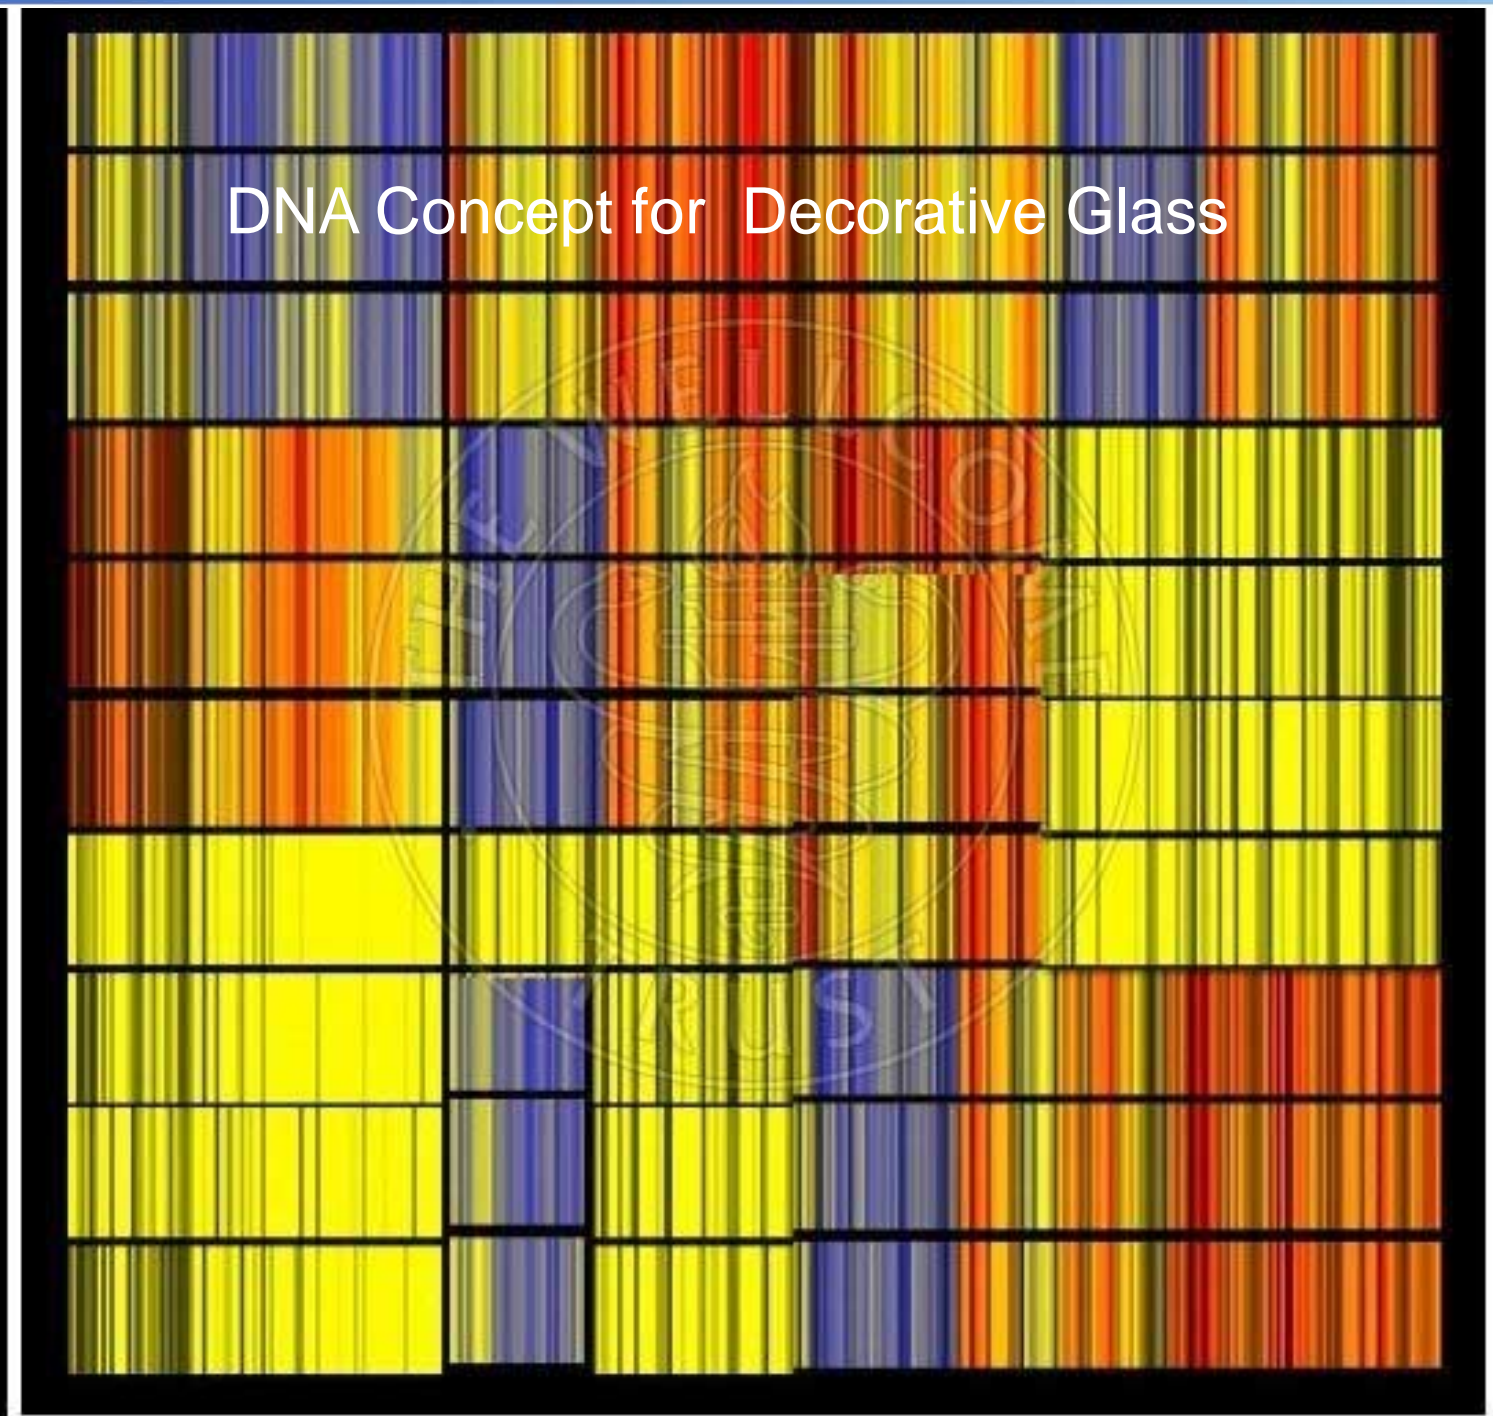

DNA Concept for Decorative Glass

The Wellcome Trust Library ref: e29d59fbda47ac5d3b4af5a1d874



A range of Carpet Colours