

**1** 20 2nd Floor  
1 : 100

THIS DRAWING AND CAD DATA THEREIN IS PROTECTED BY  
COPYRIGHT  
AND MUST NOT BE COPIED OR REPRODUCED  
WITHOUT THE WRITTEN CONSENT OF  
OWLarchitecture.com

NO DIMENSIONS ARE TO BE SCALED FROM THIS DRAWING.  
USE FIGURED DIMENSIONS ONLY.  
ALL DIMENSIONS AND SIZES ARE TO BE CHECKED ON SITE  
AND ANY DISCREPANCIES REPORTED TO THE ARCHITECT  
PRIOR TO INITIATION OF ANY WORKS.

No

Job Name  
End Terrace  
44 Broomhill Drive  
Leeds LS8 6JJ  
Drawing Title  
Second Floor - Proposed

Status  
Permitted Dev. 2020

Sheet By  
GJW  
Scale at A3 - double scale at A1  
1 : 100

Job Number  
2027  
Drawing Number  
1400  
Issued Date  
08/10/2020



OWLarchitecture.com

Mob 0771 898 6000

25 Crescent View  
Alwoodley  
Leeds  
LS17 7QF  
West Yorkshire





**1** Harrogate Rd Ele Proposed  
1 : 100



**2** Kitchen Ele Proposed  
1 : 100

THIS DRAWING AND CAD DATA THEREIN IS PROTECTED BY  
COPYRIGHT  
AND MUST NOT BE COPIED OR REPRODUCED  
WITHOUT THE WRITTEN CONSENT OF  
OWLarchitecture.com

NO DIMENSIONS ARE TO BE SCALED FROM THIS DRAWING.  
USE FIGURED DIMENSIONS ONLY.  
ALL DIMENSIONS AND SIZES ARE TO BE CHECKED ON SITE  
AND ANY DISCREPANCIES REPORTED TO THE ARCHITECT  
PRIOR TO INITIATION OF ANY WORKS.

No

Job Name  
End Terrace  
44 Broomhill Drive  
Leeds LS8 6JJ  
Drawing Title  
Gable Elevations -  
Proposed

Status  
Permitted Dev. 2020


Sheet By  
GJW  
Scale at A3 - double scale at A1  
1 : 100

Job Number  
2027  
Drawing Number  
1402  
Issued Date  
08/10/2020



OWLarchitecture.com


Mob 0771 898 6000  
25 Crescent View  
Alwoodley  
Leeds  
LS17 7QF  
West Yorkshire

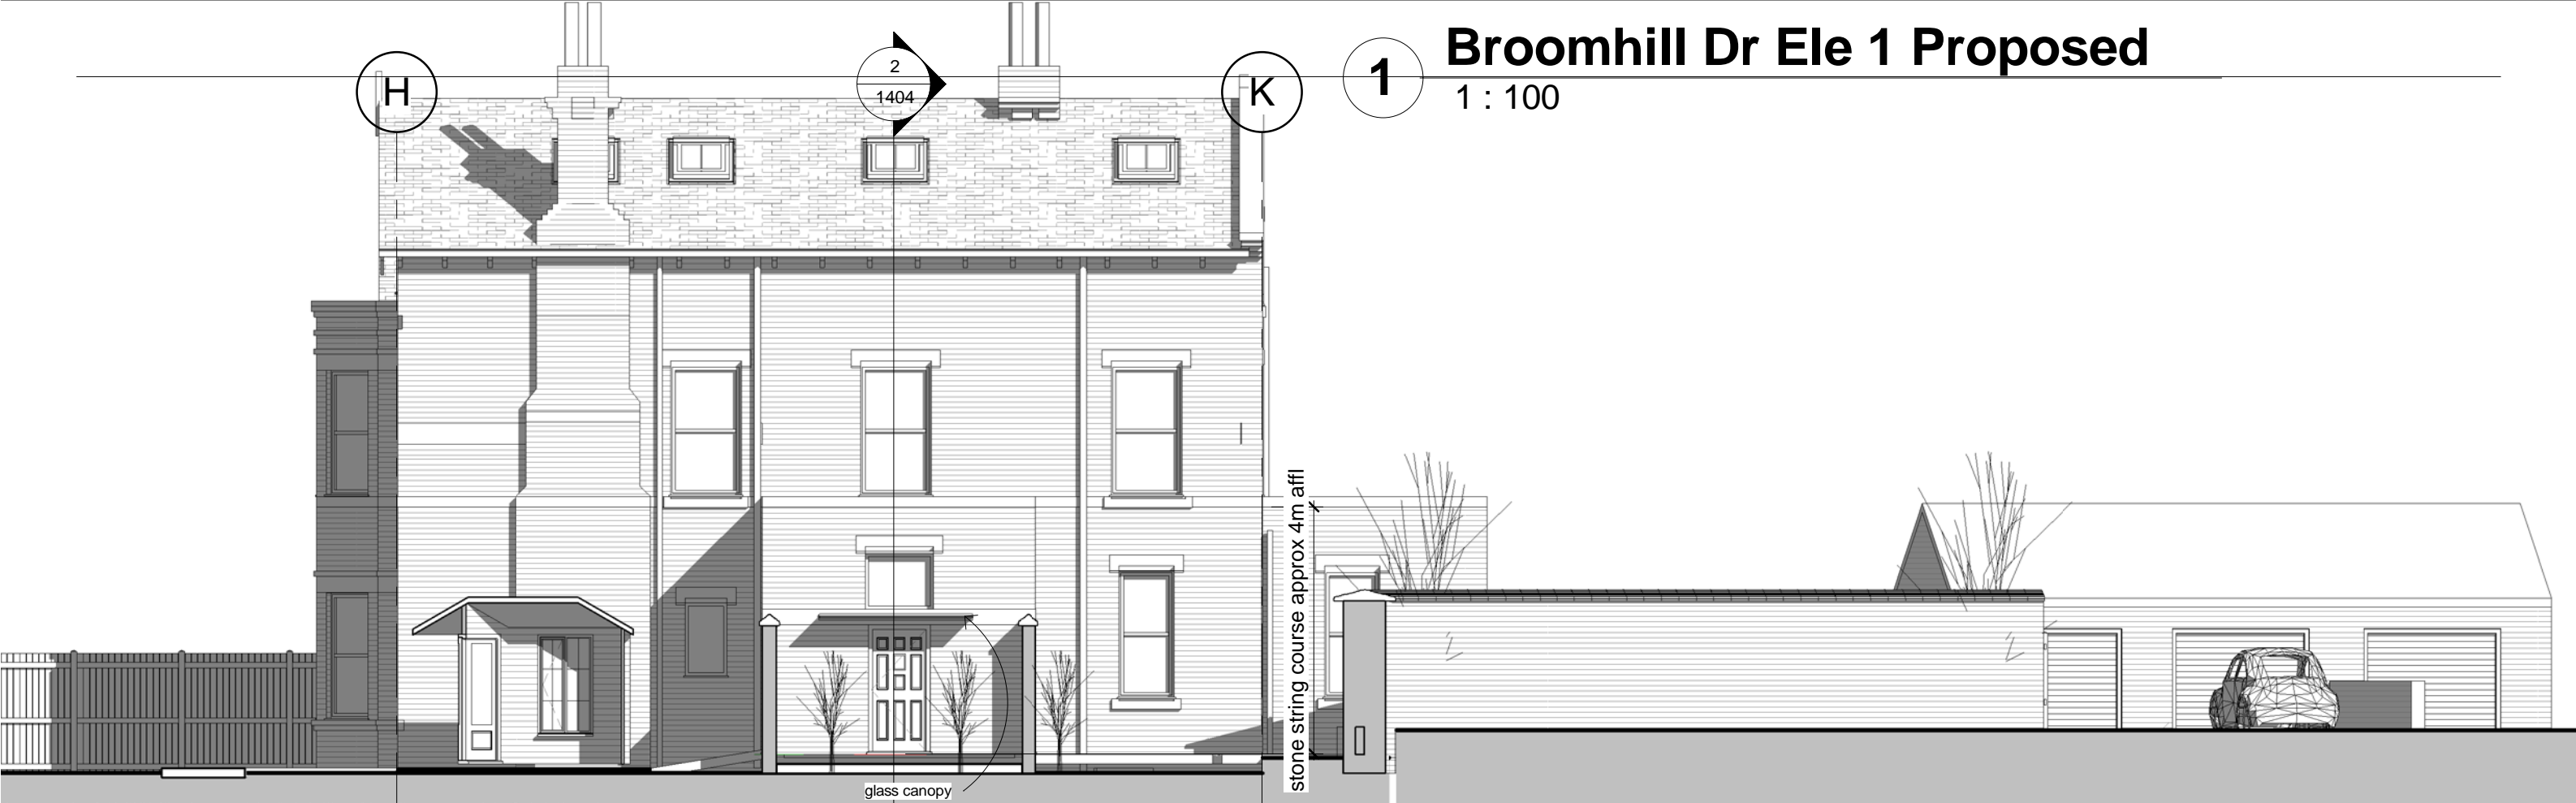

# Broomhill Dr Ele 1 Proposed

1

1 : 100

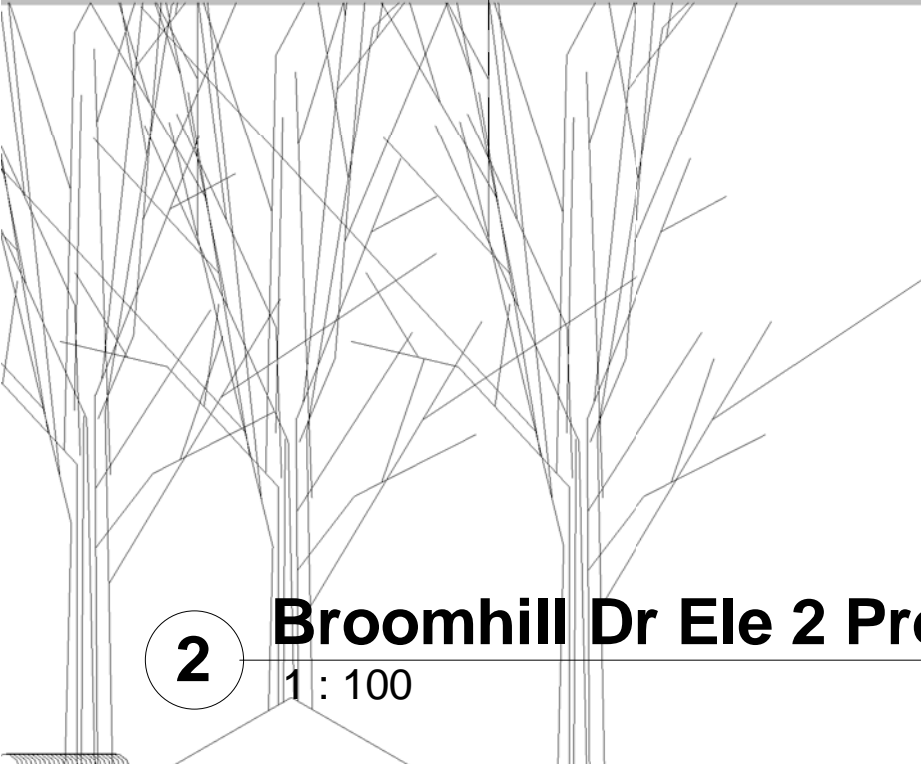

# Broomhill Dr Ele 2 Proposed

2

1 : 100

THIS DRAWING AND CAD DATA THEREIN IS PROTECTED BY  
COPYRIGHT  
AND MUST NOT BE COPIED OR REPRODUCED  
WITHOUT THE WRITTEN CONSENT OF  
OwlArchitecture.com  
©  
NO DIMENSIONS ARE TO BE SCALED FROM THIS DRAWING.  
USE FIGURED DIMENSIONS ONLY.  
ALL DIMENSIONS AND SIZES ARE TO BE CHECKED ON SITE  
AND ANY DISCREPANCIES REPORTED TO THE ARCHITECT  
PRIOR TO INITIATION OF ANY WORKS.


Job Name  
End Terrace  
44 Broomhill Drive  
Leeds LS8 6JJ  
Drawing Title  
Broomhill Drive Ele -  
Proposed

Status  
Permitted Dev. 2020  
Sheet By  
GJW  
Scale at A3 - double scale at A1  
1 : 100  
Job Number  
2027  
Drawing Number  
1403  
Issued Date  
08/10/2020


Mob 0771 898 6000  
25 Crescent View  
Alwoodley  
Leeds  
LS17 7QF  
West Yorkshire  
  
OWLarchitecture.com

Scale set for printing at A3 thus the Scale is Doubled at A1. For example; A drawing set to print at Scale 1:200 at A3 becomes scale 1:100 when it is printed at A1.

OWL . architecture @ outlook . com

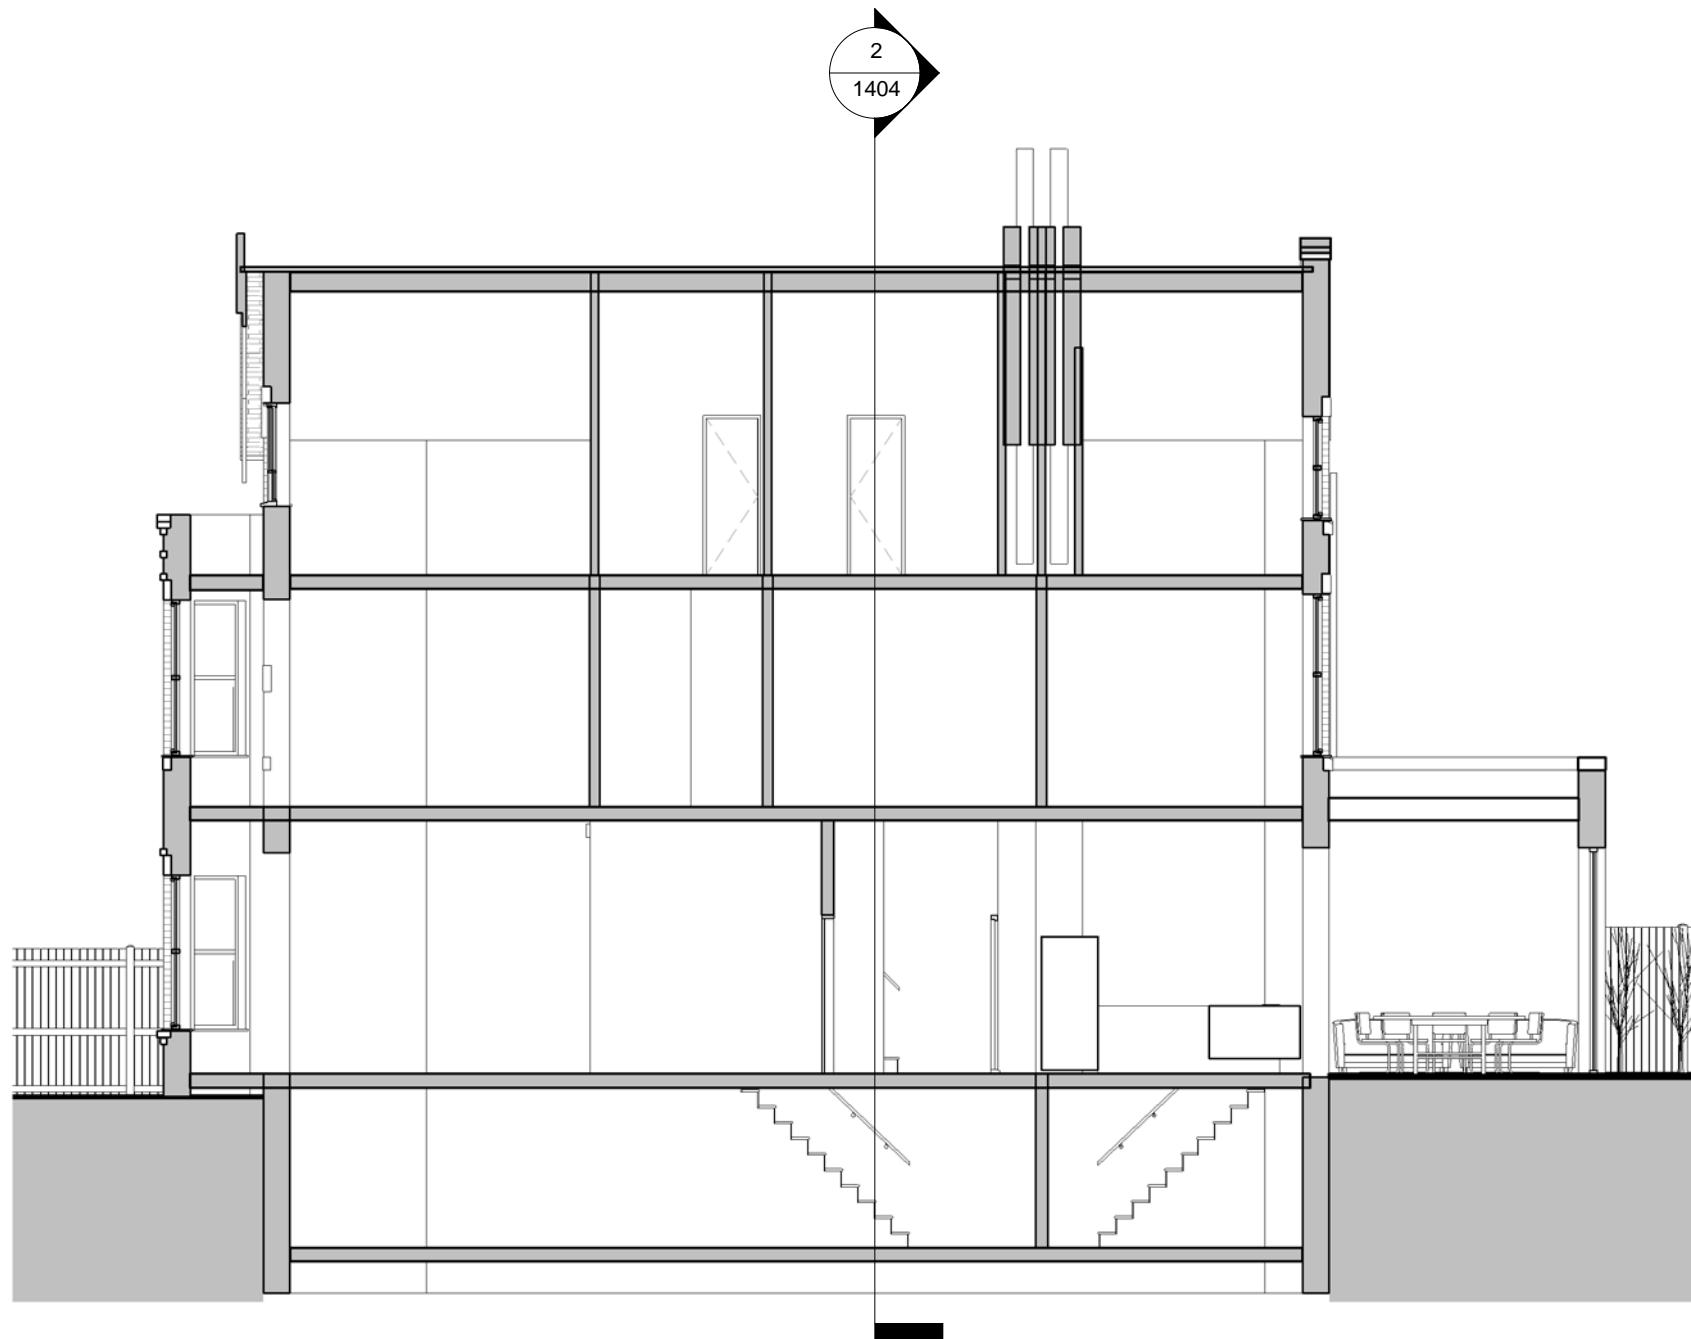

**1 Section - Long - Proposed**  
1 : 100

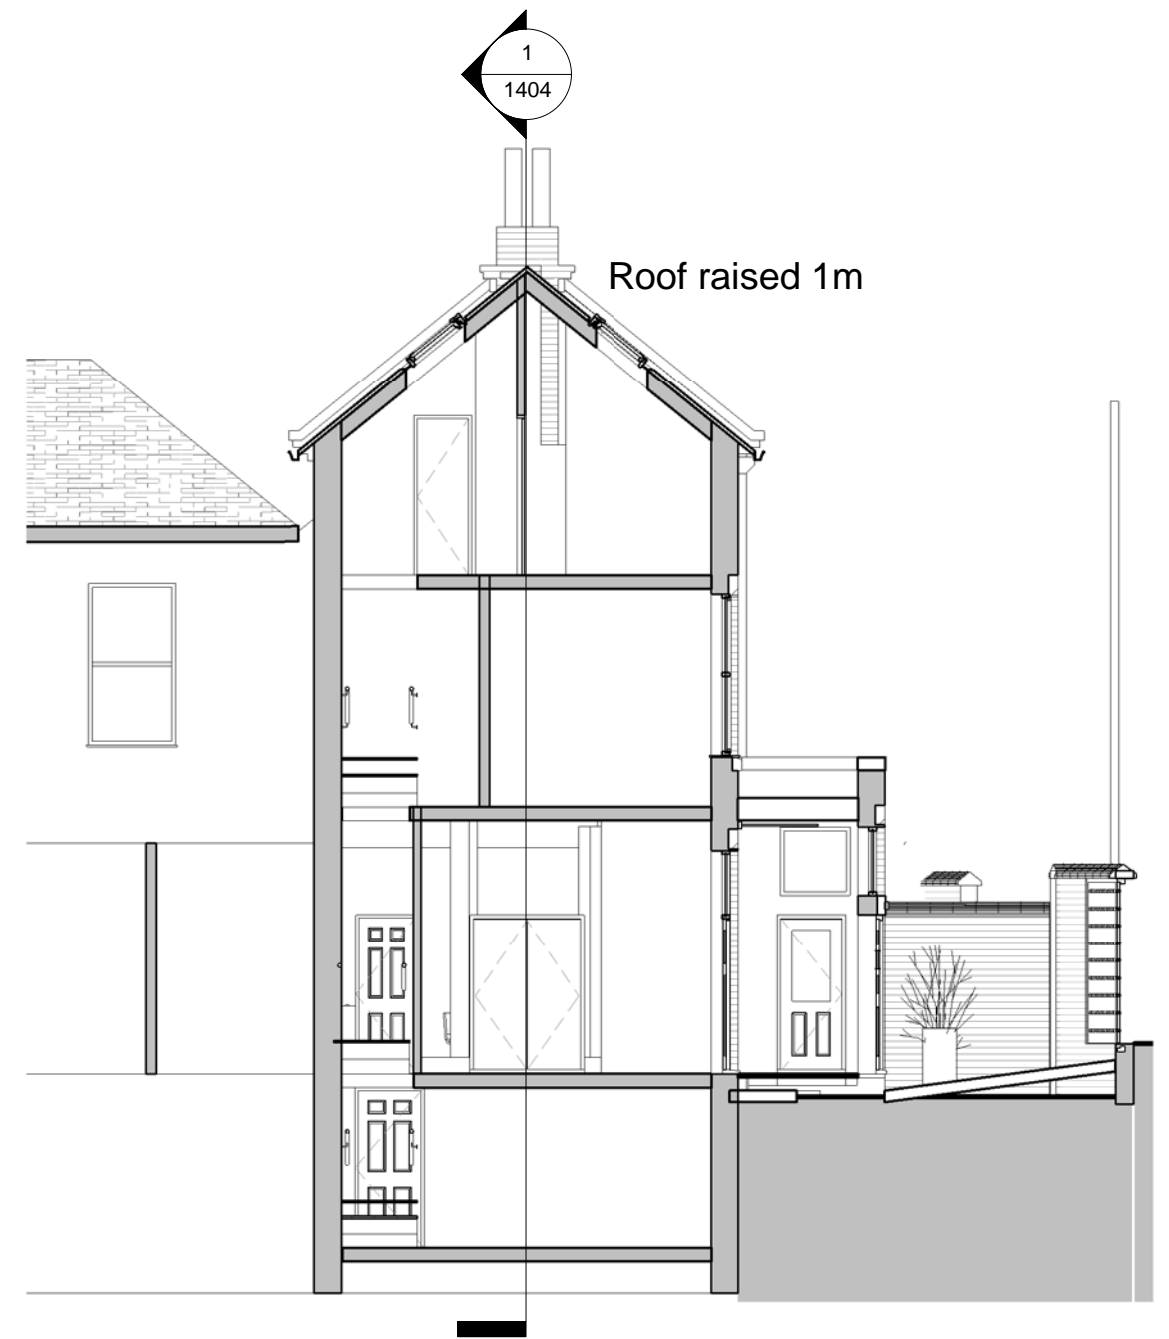

**2 Section - Short - Proposed**  
1 : 100

THIS DRAWING AND CAD DATA THEREIN IS PROTECTED BY  
COPYRIGHT  
AND MUST NOT BE COPIED OR REPRODUCED  
WITHOUT THE WRITTEN CONSENT OF  
OwlArchitecture.com

NO DIMENSIONS ARE TO BE SCALED FROM THIS DRAWING.  
USE FIGURED DIMENSIONS ONLY.  
ALL DIMENSIONS AND SIZES ARE TO BE CHECKED ON SITE  
AND ANY DISCREPANCIES REPORTED TO THE ARCHITECT  
PRIOR TO INITIATION OF ANY WORKS.

No

Job Name  
**End Terrace**  
**44 Broomhill Drive**  
**Leeds LS8 6JJ**  
Drawing Title  
**Sections - Proposed**

Status  
**Permitted Dev. 2020**

Sheet By  
**GJW**  
Scale at A3 - double scale at A1  
**1 : 100**

Job Number  
**2027**  
Drawing Number  
**1404**  
Issued Date  
**08/10/2020**




**OWLarchitecture.com**

Mob 0771 898 6000

25 Crescent View  
Alwoodley  
Leeds  
LS17 7QF  
West Yorkshire



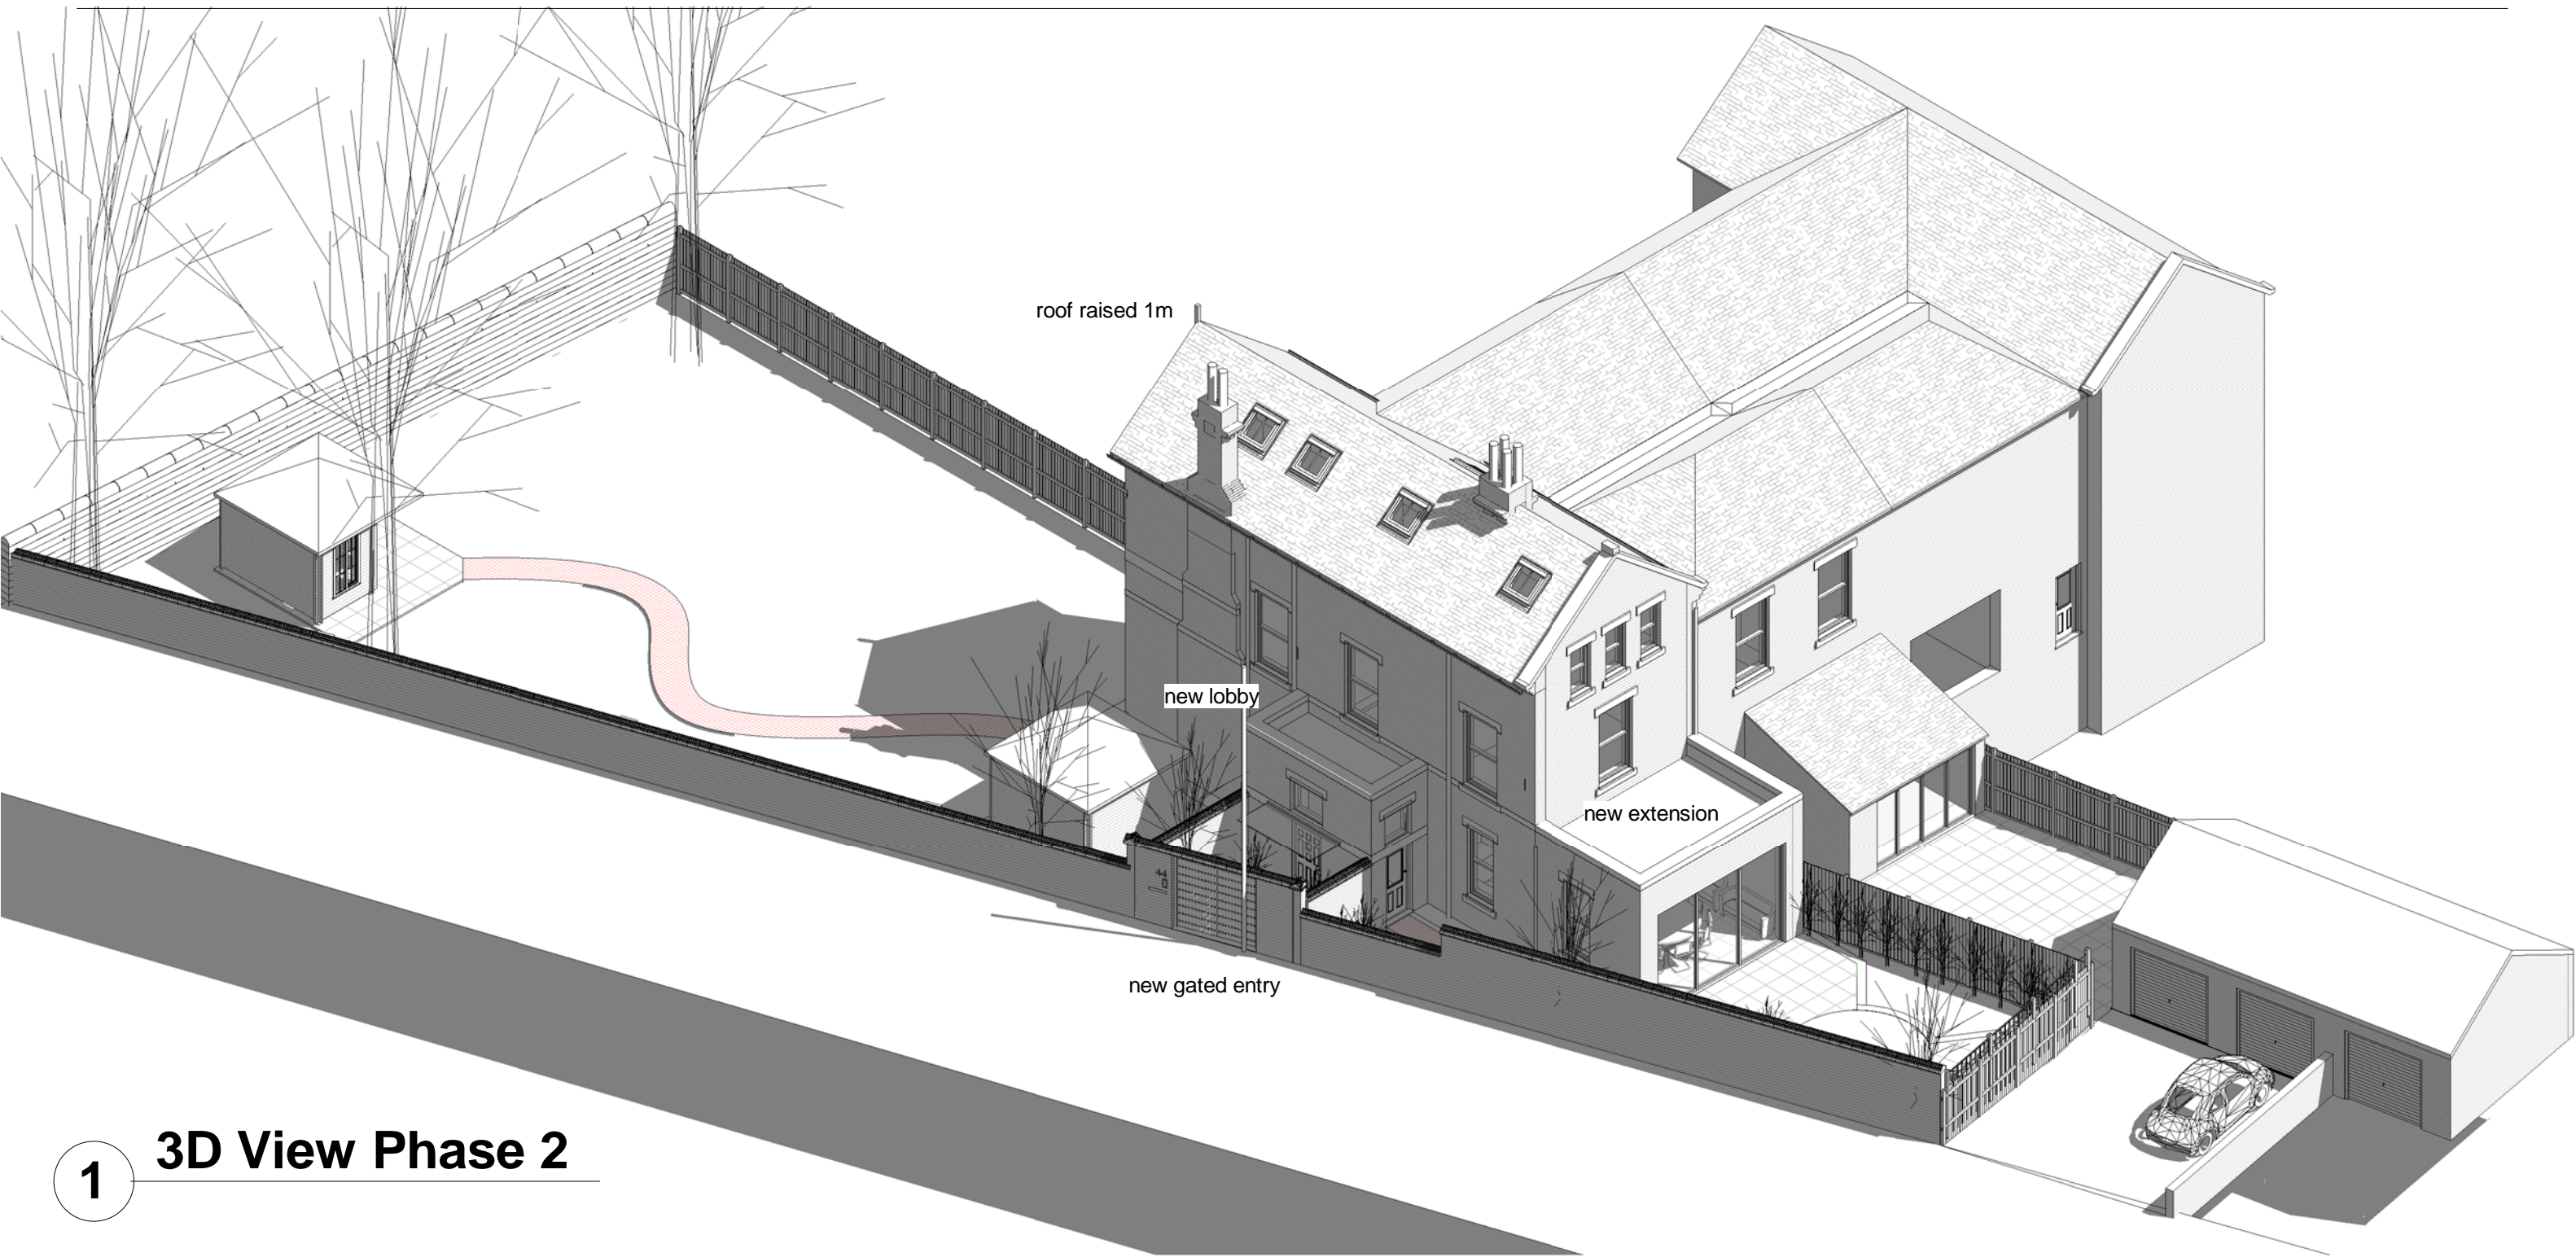

1

## 3D View Phase 2

THIS DRAWING AND CAD DATA THEREIN IS PROTECTED BY  
COPYRIGHT  
AND MUST NOT BE COPIED OR REPRODUCED  
WITHOUT THE WRITTEN CONSENT OF  
OWLarchitecture.com

NO DIMENSIONS ARE TO BE SCALED FROM THIS DRAWING.  
USE FIGURED DIMENSIONS ONLY.  
ALL DIMENSIONS AND SIZES ARE TO BE CHECKED ON SITE  
AND ANY DISCREPANCIES REPORTED TO THE ARCHITECT  
PRIOR TO INITIATION OF ANY WORKS.

No

Job Name  
**End Terrace  
44 Broomhill Drive  
Leeds LS8 6JJ**  
Drawing Title  
**3D View - Proposed**

Status  
**Permitted Dev. 2020**

Sheet By  
**GJW**

Job Number Drawing Number Issued Date  
**2027 1410 08/10/2020**



**OWLarchitecture.com**

Mob 0771 898 6000  
25 Crescent View  
Alwoodley  
Leeds  
LS17 7QF  
West Yorkshire



THIS DRAWING AND CAD DATA THEREIN IS PROTECTED BY  
COPYRIGHT  
AND MUST NOT BE COPIED OR REPRODUCED  
WITHOUT THE WRITTEN CONSENT OF  
OWLarchitecture.com

NO DIMENSIONS ARE TO BE SCALED FROM THIS DRAWING.  
USE FIGURED DIMENSIONS ONLY.  
ALL DIMENSIONS AND SIZES ARE TO BE CHECKED ON SITE  
AND ANY DISCREPANCIES REPORTED TO THE ARCHITECT  
PRIOR TO INITIATION OF ANY WORKS.

No

Job Name  
End Terrace  
44 Broomhill Drive  
Leeds LS8 6JJ  
Drawing Title  
3D Gate View - Proposed -  
open

Status

Permitted Dev. 2020

Sheet By

GJW

Scale at A3 - double scale at A1

Job Number


2027

Drawing Number

1411

Issued Date

08/10/2020

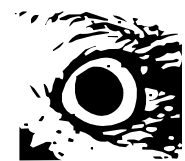

OWLarchitecture.com

Mob 0771 898 6000

25 Crescent View  
Alwoodley  
Leeds  
LS17 7QF  
West Yorkshire





**3** 3D View West Garden

Scale set for printing at A3 thus the Scale is Doubled at A1. For example; A drawing set to print at Scale 1:200 at A3 becomes scale 1:100 when it is printed 1:100 at A1.



**1** 3D View 1 Kitchen - Proposed

THIS DRAWING AND CAD DATA THEREIN IS PROTECTED BY  
COPYRIGHT  
AND MUST NOT BE COPIED OR REPRODUCED  
WITHOUT THE WRITTEN CONSENT OF  
OWLarchitecture.com  
©  
NO DIMENSIONS ARE TO BE SCALED FROM THIS DRAWING.  
USE FIGURED DIMENSIONS ONLY.  
ALL DIMENSIONS AND SIZES ARE TO BE CHECKED ON SITE  
AND ANY DISCREPANCIES REPORTED TO THE ARCHITECT  
PRIOR TO INITIATION OF ANY WORKS.

rev	description	initial	date
Job Name			
End Terrace			
44 Broomhill Drive			
Leeds LS8 6JJ			
Drawing Title			
3D Views New Extension & Garden			
Status			
Permitted Dev. 2020			
Sheet By		Scale at A3 - double scale at A1	
GJW			
Job Number	Drawing Number	Issued Date	
2027	1412	08/10/2020	

Mob: 0771 898 6000  
25 Crescent View  
Alwoodley  
Leeds  
LS17 7QF  
West Yorkshire  
**OWL**architecture.com

OWL . architecture @ outlook . com





# 1 3D View 2 West Garden

THIS DRAWING AND CAD DATA THEREIN IS PROTECTED BY  
COPYRIGHT  
AND MUST NOT BE COPIED OR REPRODUCED  
WITHOUT THE WRITTEN CONSENT OF  
OWLarchitecture.com  
©  
NO DIMENSIONS ARE TO BE SCALED FROM THIS DRAWING.  
USE FIGURED DIMENSIONS ONLY.  
ALL DIMENSIONS AND SIZES ARE TO BE CHECKED ON SITE  
AND ANY DISCREPANCIES REPORTED TO THE ARCHITECT  
PRIOR TO INITIATION OF ANY WORKS.

No  
Job Name  
End Terrace  
44 Broomhill Drive  
Leeds LS8 6JJ  
Drawing Title  
3D Views New Extension &  
Garden

Status  
Permitted Dev. 2020  
Sheet By  
GJW  
Scale at A3 - double scale at A1  
Job Number  
2027  
Drawing Number  
1413  
Issued Date  
08/10/2020

Mob 0771 898 6000  
25 Crescent View  
Alwoodley  
Leeds  
LS17 7QF  
West Yorkshire  
OWLarchitecture.com