


2 Site 1250
1 : 1250

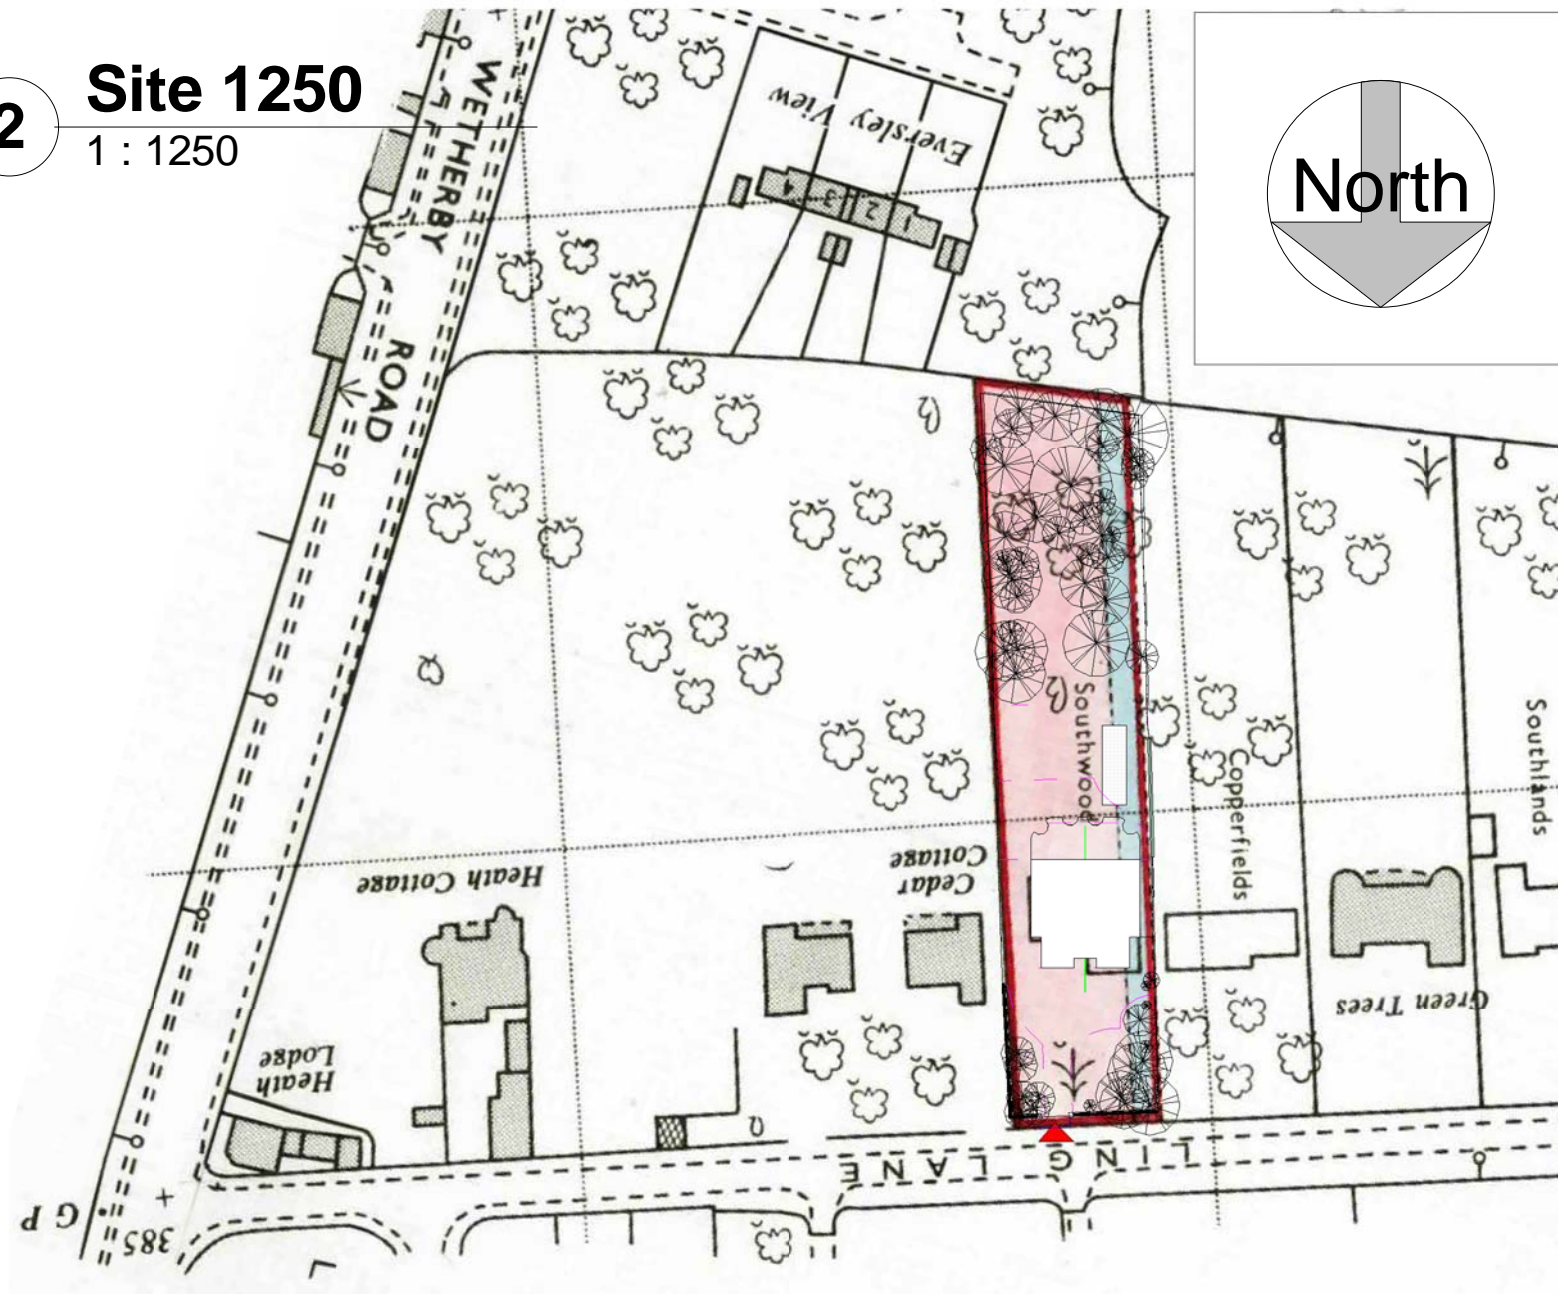

THIS DRAWING AND CAD DATA THEREIN IS PROTECTED BY COPYRIGHT
AND MUST NOT BE COPIED OR REPRODUCED
WITHOUT THE WRITTEN CONSENT OF
OWLarchitecture.com
©
NO DIMENSIONS ARE TO BE SCALED FROM THIS DRAWING.
USE FIGURED DIMENSIONS ONLY.
ALL DIMENSIONS AND SIZES ARE TO BE CHECKED ON SITE
AND ANY DISCREPANCIES REPORTED TO THE ARCHITECT
PRIOR TO INITIATION OF ANY WORKS.

Marshall's Tegula
permeable block paving
160x120x60 (Harvest)

<https://www.marshall's.co.uk/commercial/product/tegula-permeable-paving>



rev description initial date

Job Name
Southwood
Ling Lane
Leeds, LS14 3HT
Drawing Title
Site Location & Block Plan

Status

Planning App - Gateway


Sheet By Scale at A3 - double scale at A1

GJW **As indicated**

Job Number Drawing Number Issued Date

2033 **1000** **09/07/2020**

Mob: 0771 898 6000
25 Crescent View
Alwoodley
Leeds
LS17 7QF
West Yorkshire
OWL architecture.com

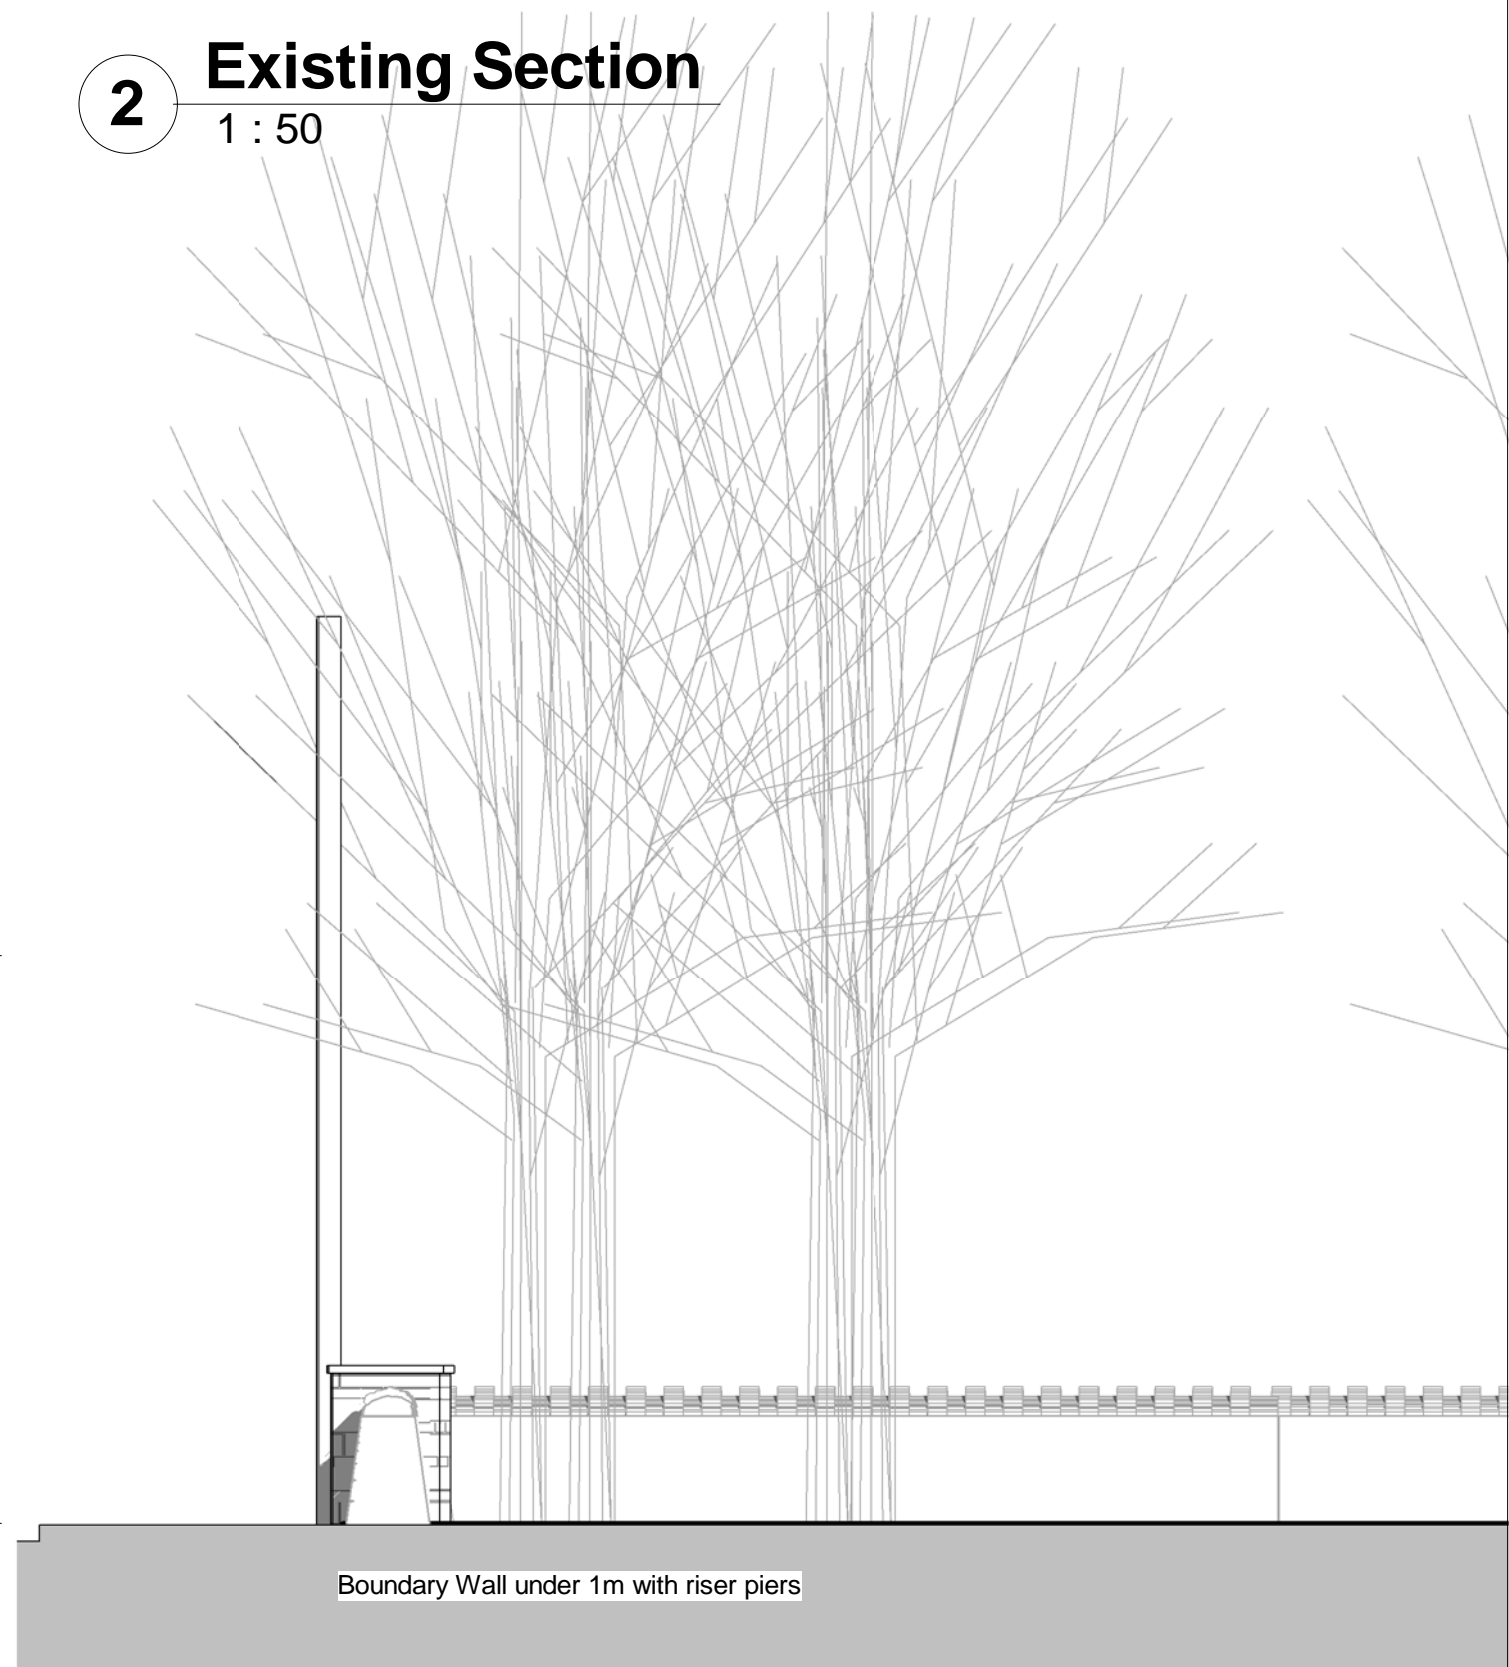


THIS DRAWING AND CAD DATA THEREIN IS PROTECTED BY
COPYRIGHT
AND MUST NOT BE COPIED OR REPRODUCED
WITHOUT THE WRITTEN CONSENT OF
OwlArchitecture.com
©
NO DIMENSIONS ARE TO BE SCALED FROM THIS DRAWING.
USE FIGURED DIMENSIONS ONLY.
ALL DIMENSIONS AND SIZES ARE TO BE CHECKED ON SITE
AND ANY DISCREPANCIES REPORTED TO THE ARCHITECT
PRIOR TO INITIATION OF ANY WORKS.


No
Job Name
Southwood
Ling Lane
Leeds, LS14 3HT
Drawing Title
Existing & Proposed
Sections

Status
Planning App - Gateway
Sheet By
GJW
Scale at A3 - double scale at A1
1 : 50
Job Number
2033
Drawing Number
1001
Issued Date
09/07/2020


Mob 0771 898 6000
25 Crescent View
Alwoodley
Leeds
LS17 7QF
West Yorkshire
OwlArchitecture.com

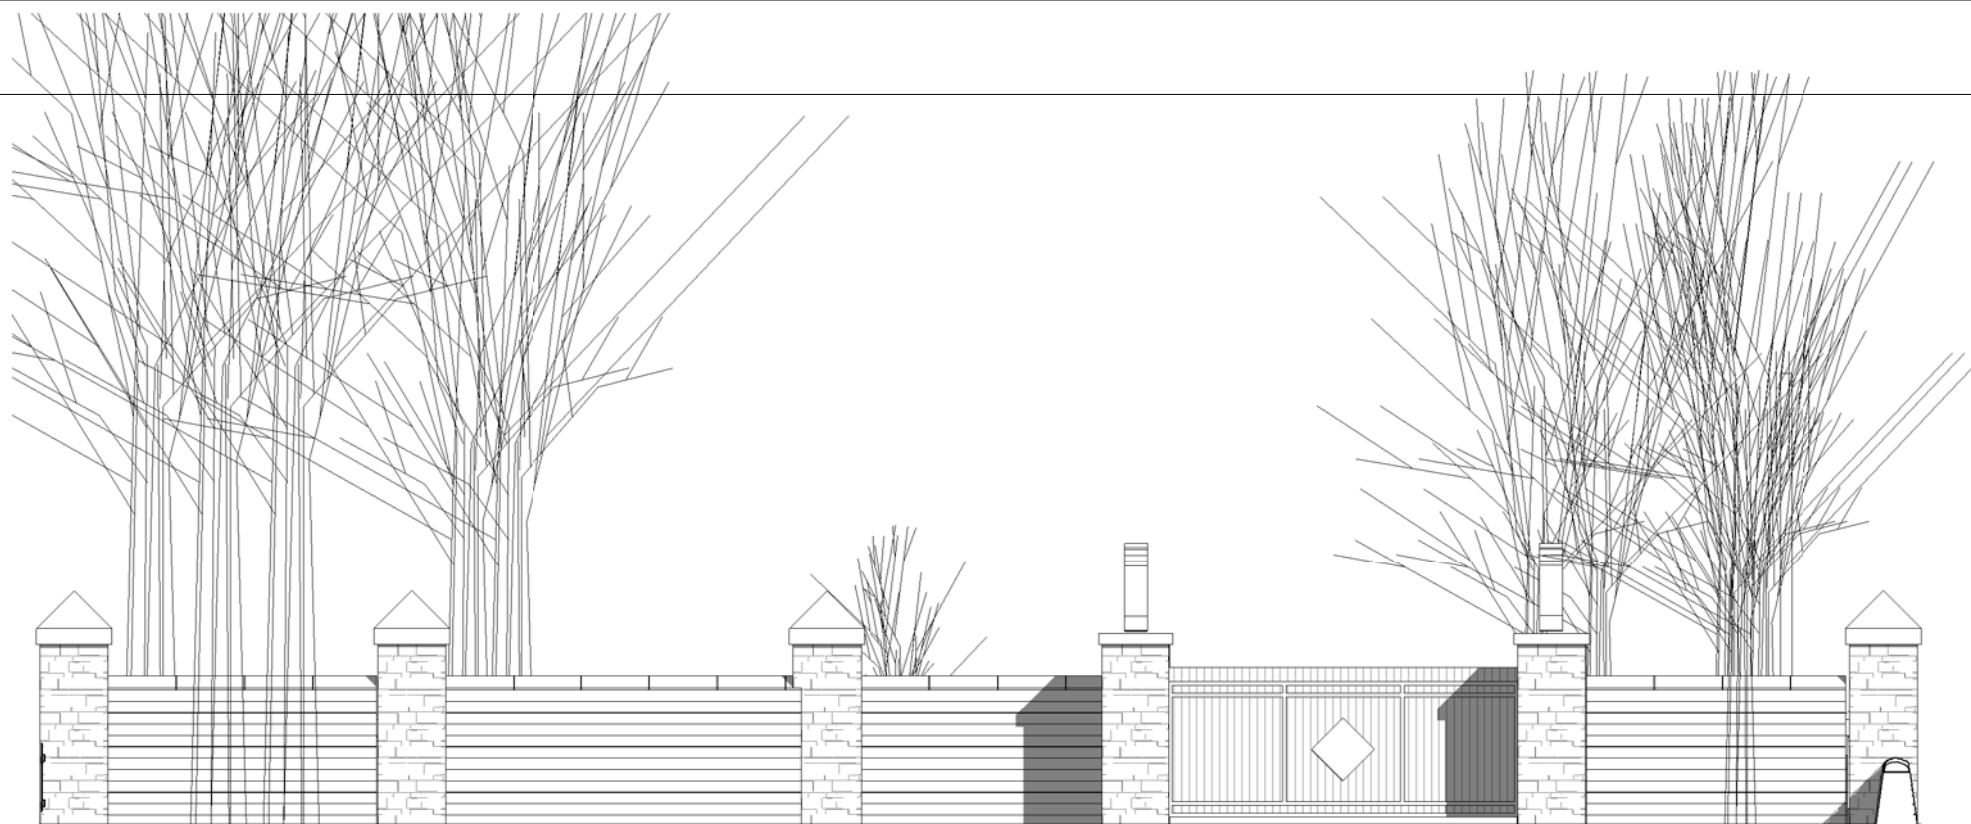

1 Gateway Back
1 : 100

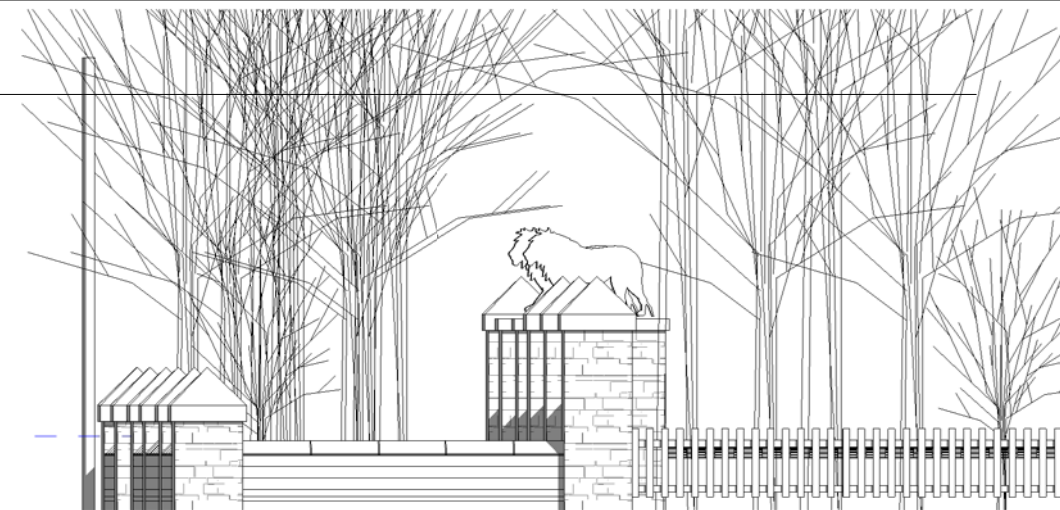

4 Gateway Right
1 : 100

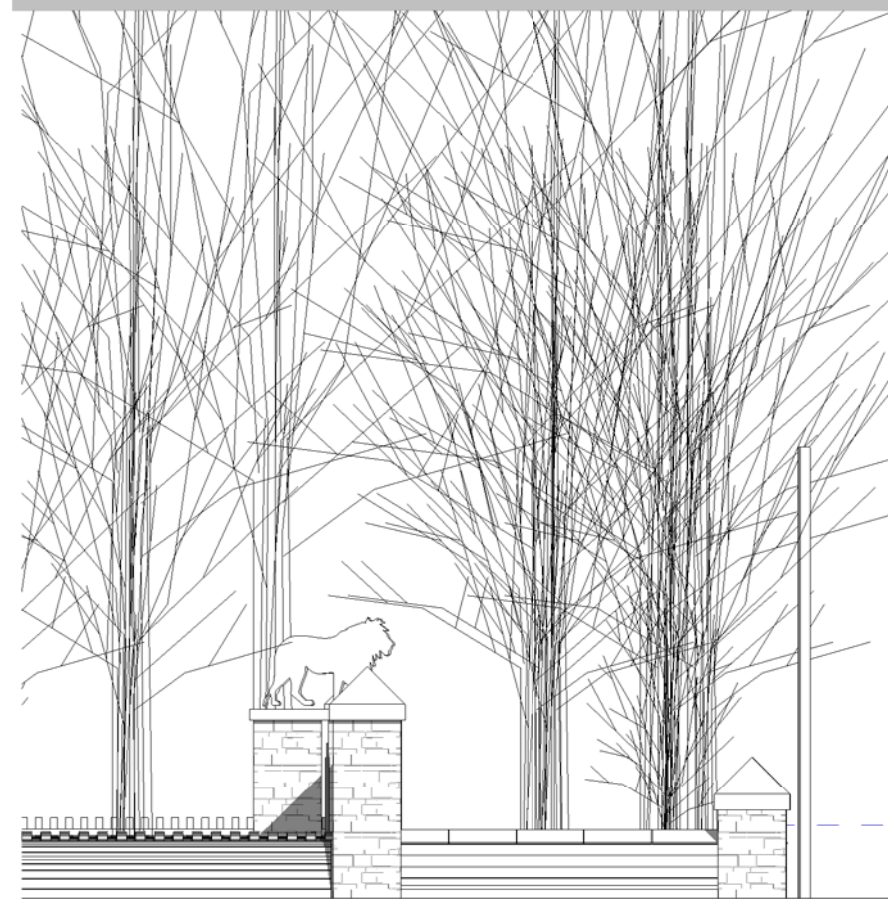

3 Gateway Left
1 : 100



2 Gateway Front
1 : 100

THIS DRAWING AND CAD DATA THEREIN IS PROTECTED BY
COPYRIGHT
AND MUST NOT BE COPIED OR REPRODUCED
WITHOUT THE WRITTEN CONSENT OF
OWLarchitecture.com

NO DIMENSIONS ARE TO BE SCALED FROM THIS DRAWING.
USE FIGURED DIMENSIONS ONLY.
ALL DIMENSIONS AND SIZES ARE TO BE CHECKED ON SITE
AND ANY DISCREPANCIES REPORTED TO THE ARCHITECT
PRIOR TO INITIATION OF ANY WORKS.

No

Job Name
**Southwood
Ling Lane
Leeds, LS14 3HT**
Drawing Title
**Proposed Gateway
Elevations**

Status
Planning App - Gateway

Sheet By
GJW Scale at A3 - double scale at A1
1 : 100

Job Number
2033 Drawing Number
1002 Issued Date
09/07/2020



OWLarchitecture.com

Mob 0771 898 6000

25 Crescent View
Alwoodley
Leeds
LS17 7QF
West Yorkshire

2

Gateway Front Proposed Street Elevation

1 : 200



1

Gateway Front Existing Street Elevation

1 : 200



THIS DRAWING AND CAD DATA THEREIN IS PROTECTED BY
COPYRIGHT
AND MUST NOT BE COPIED OR REPRODUCED
WITHOUT THE WRITTEN CONSENT OF
OWLarchitecture.com
©
NO DIMENSIONS ARE TO BE SCALED FROM THIS DRAWING.
USE FIGURED DIMENSIONS ONLY.
ALL DIMENSIONS AND SIZES ARE TO BE CHECKED ON SITE
AND ANY DISCREPANCIES REPORTED TO THE ARCHITECT
PRIOR TO INITIATION OF ANY WORKS.

No
Job Name
Southwood
Ling Lane
Leeds, LS14 3HT
Drawing Title
Street Elevations

Status
Planning App - Gateway
Sheet By
GJW
Scale at A3 - double scale at A1
1 : 200
Job Number
2033
Drawing Number
1003
Issued Date
09/07/2020


Mob 0771 898 6000
25 Crescent View
Alwoodley
Leeds
LS17 7QF
West Yorkshire
OWLarchitecture.com

THIS DRAWING AND CAD DATA THEREIN IS PROTECTED BY
COPYRIGHT
AND MUST NOT BE COPIED OR REPRODUCED
WITHOUT THE WRITTEN CONSENT OF
OWLarchitecture.com
©
NO DIMENSIONS ARE TO BE SCALED FROM THIS DRAWING.
USE FIGURED DIMENSIONS ONLY.
ALL DIMENSIONS AND SIZES ARE TO BE CHECKED ON SITE
AND ANY DISCREPANCIES REPORTED TO THE ARCHITECT
PRIOR TO INITIATION OF ANY WORKS.




1

3D Street View 1

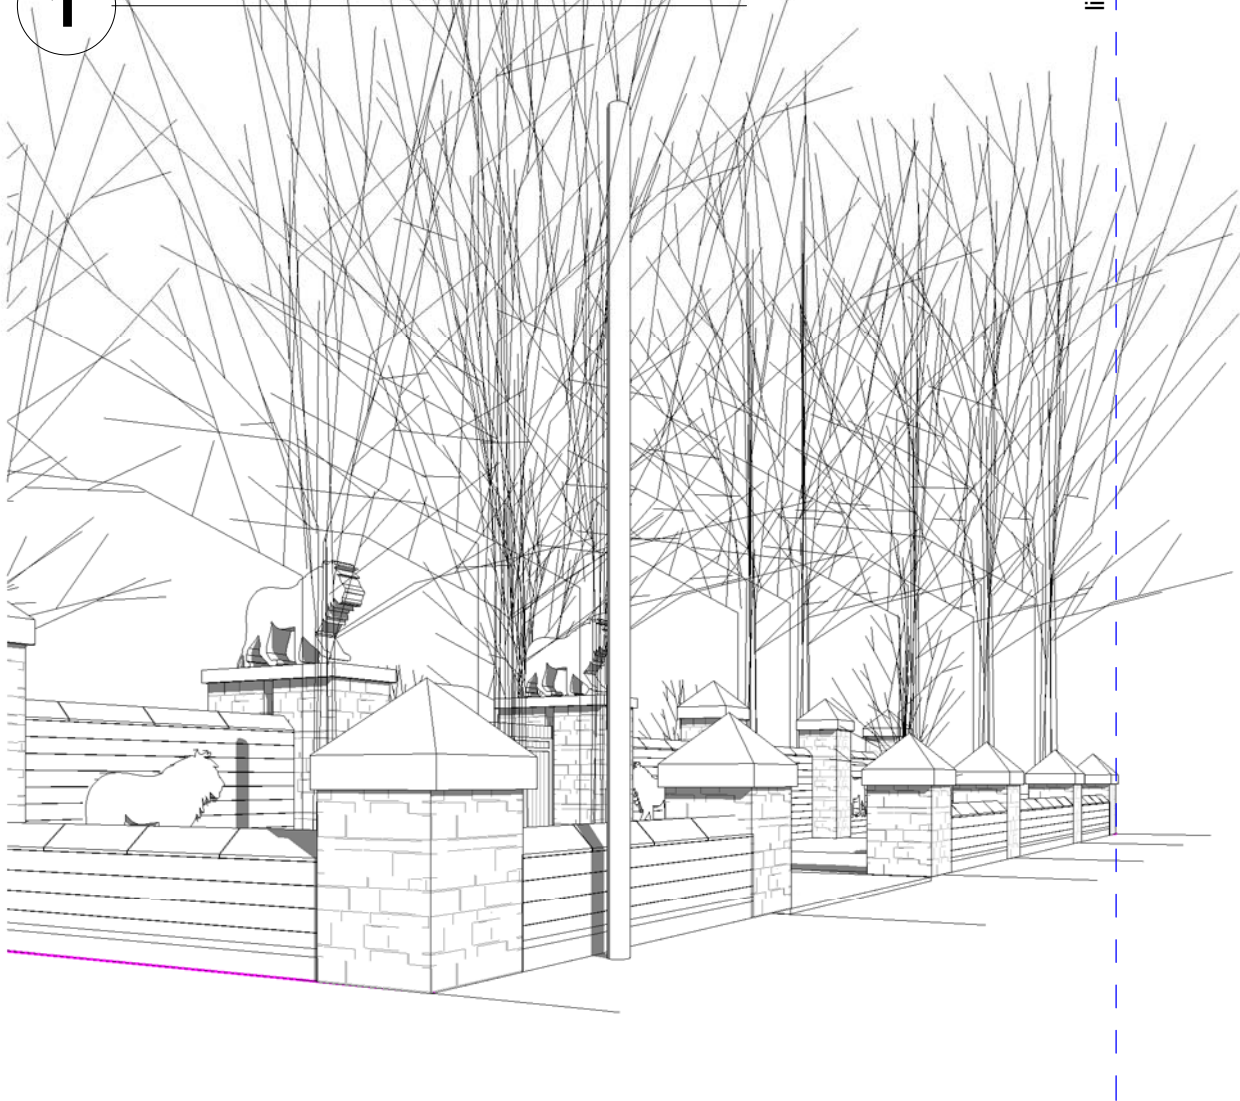

2

3D Street View 2

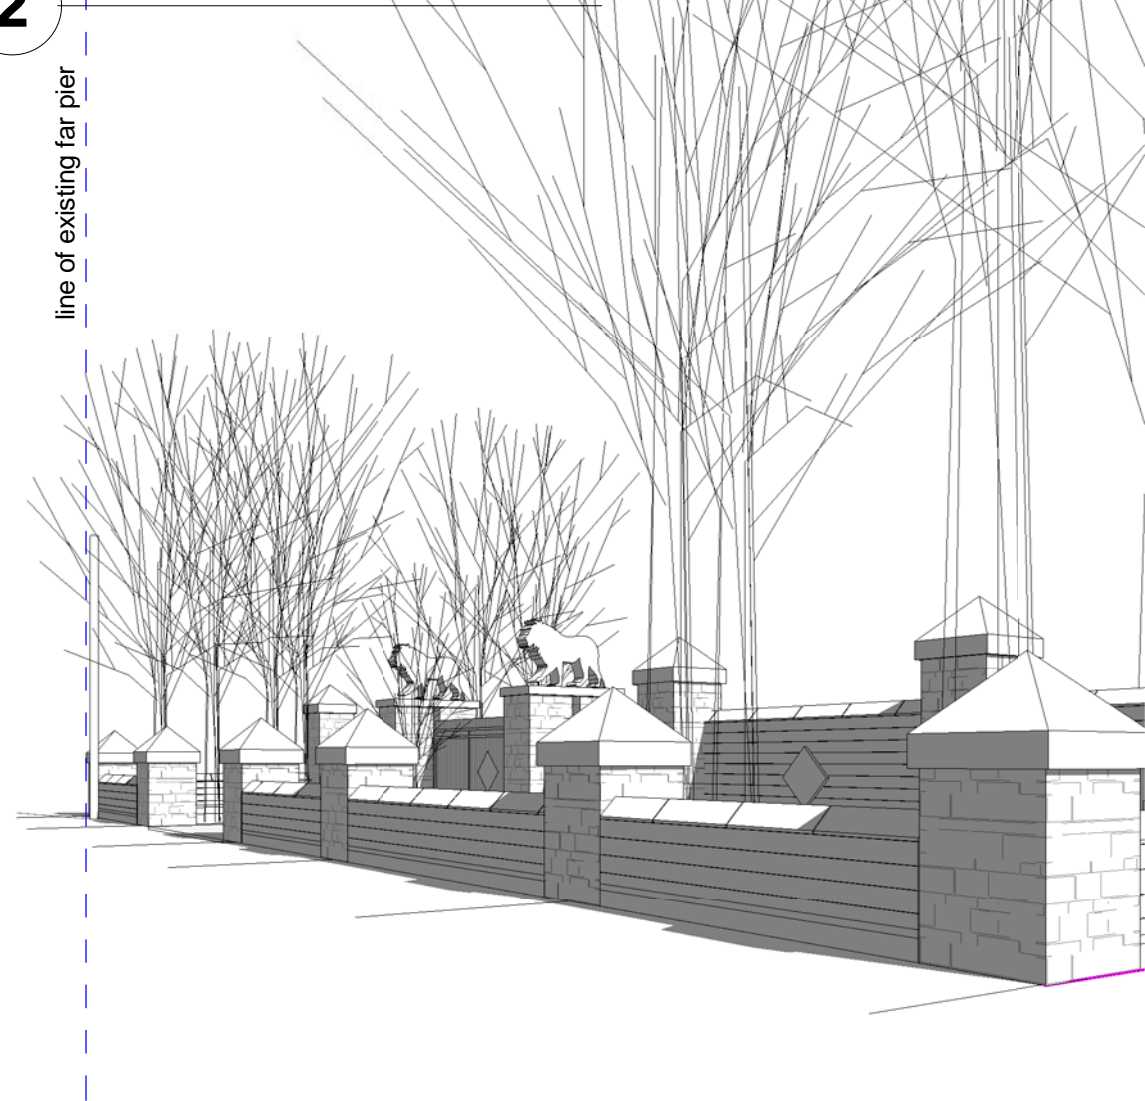


rev	description	initial	date
Job Name			
Southwood			
Ling Lane			
Leeds, LS14 3HT			
Drawing Title			
Street Views			
Status			
Planning App - Gateway			
Sheet By			
GJW			
Scale at A3 - double scale at A1			
Job Number	Drawing Number	Issued Date	
2033	1004	09/07/2020	



Mob: 0771 898 6000
25 Crescent View
Alwoodley
Leeds
LS17 7QF
West Yorkshire

OWLarchitecture.com

THIS DRAWING AND CAD DATA THEREIN IS PROTECTED BY
COPYRIGHT
AND MUST NOT BE COPIED OR REPRODUCED
WITHOUT THE WRITTEN CONSENT OF
OWLarchitecture.com
©
NO DIMENSIONS ARE TO BE SCALED FROM THIS DRAWING.
USE FIGURED DIMENSIONS ONLY.
ALL DIMENSIONS AND SIZES ARE TO BE CHECKED ON SITE
AND ANY DISCREPANCIES REPORTED TO THE ARCHITECT
PRIOR TO INITIATION OF ANY WORKS.

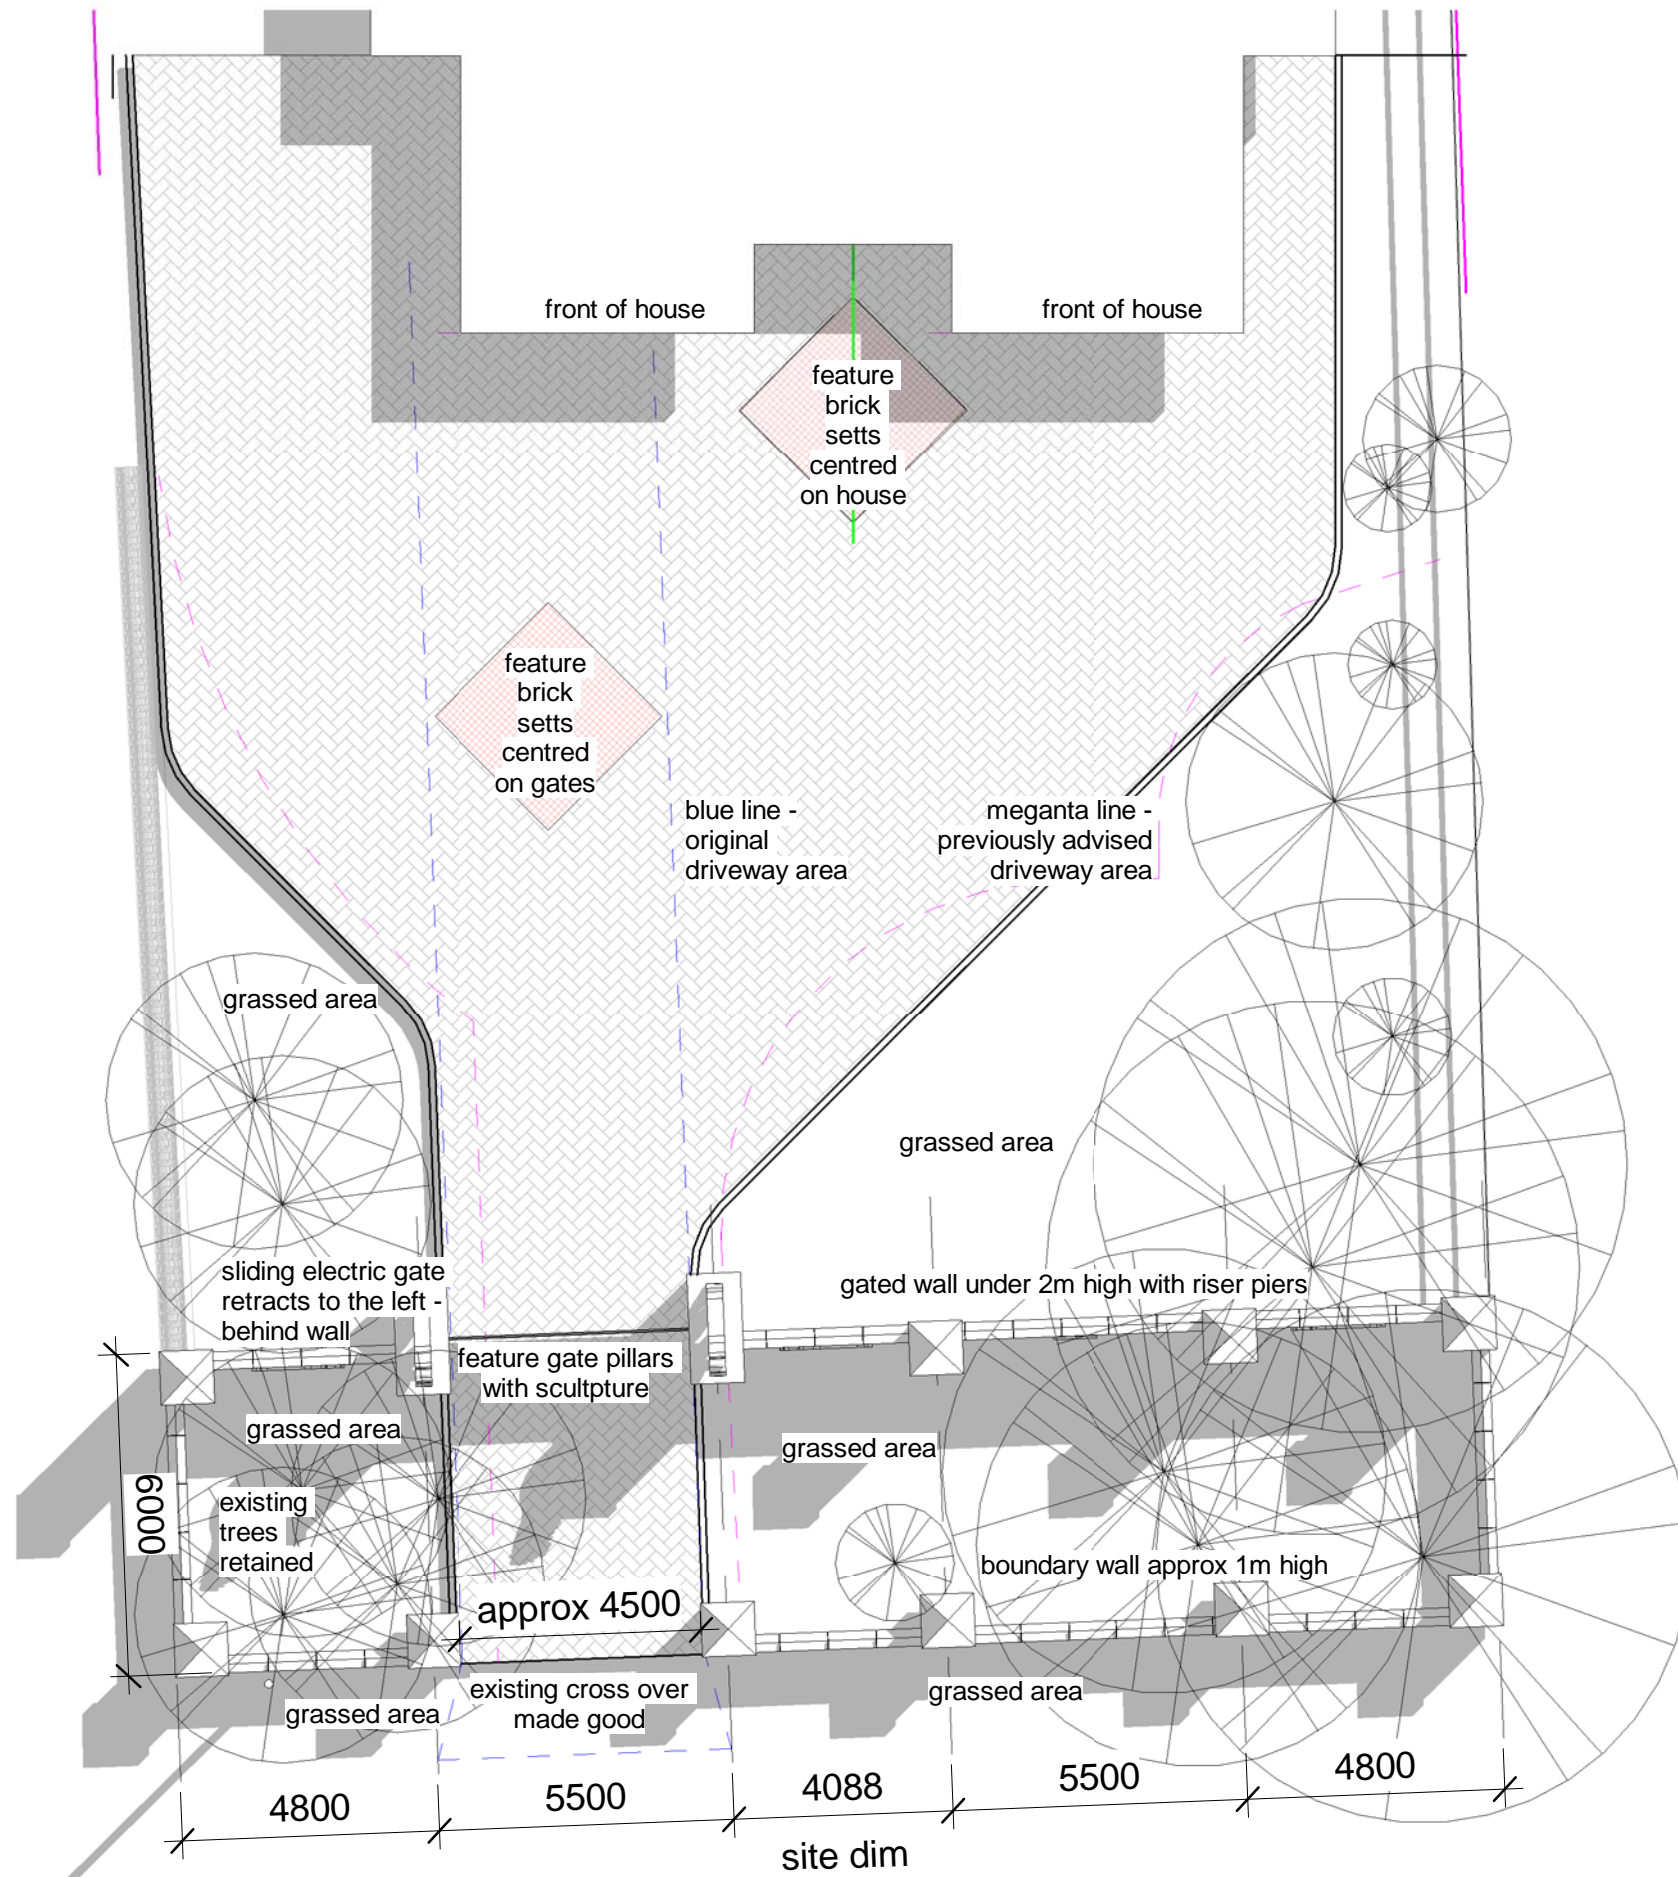

10 Gateway Plan

1 : 141

rev	description	initial	date
Job Name			
Southwood			
Ling Lane			
Leeds, LS14 3HT			
Drawing Title			
Proposed Gateway Plan			
Status			
Planning App - Gateway			
Sheet By		Scale at A3 - double scale at A1	
GJW		1 : 141	
Job Number	Drawing Number	Issued Date	
2033	1005	09/07/2020	




OWLarchitecture.com

Mob: 0771 898 6000

25 Crescent View
Alwoodley
Leeds
LS17 7QF
West Yorkshire

THIS DRAWING AND CAD DATA THEREIN IS PROTECTED BY
COPYRIGHT
AND MUST NOT BE COPIED OR REPRODUCED
WITHOUT THE WRITTEN CONSENT OF
OWLarchitecture.com
©
NO DIMENSIONS ARE TO BE SCALED FROM THIS DRAWING.
USE FIGURED DIMENSIONS ONLY.
ALL DIMENSIONS AND SIZES ARE TO BE CHECKED ON SITE
AND ANY DISCREPANCIES REPORTED TO THE ARCHITECT
PRIOR TO INITIATION OF ANY WORKS.

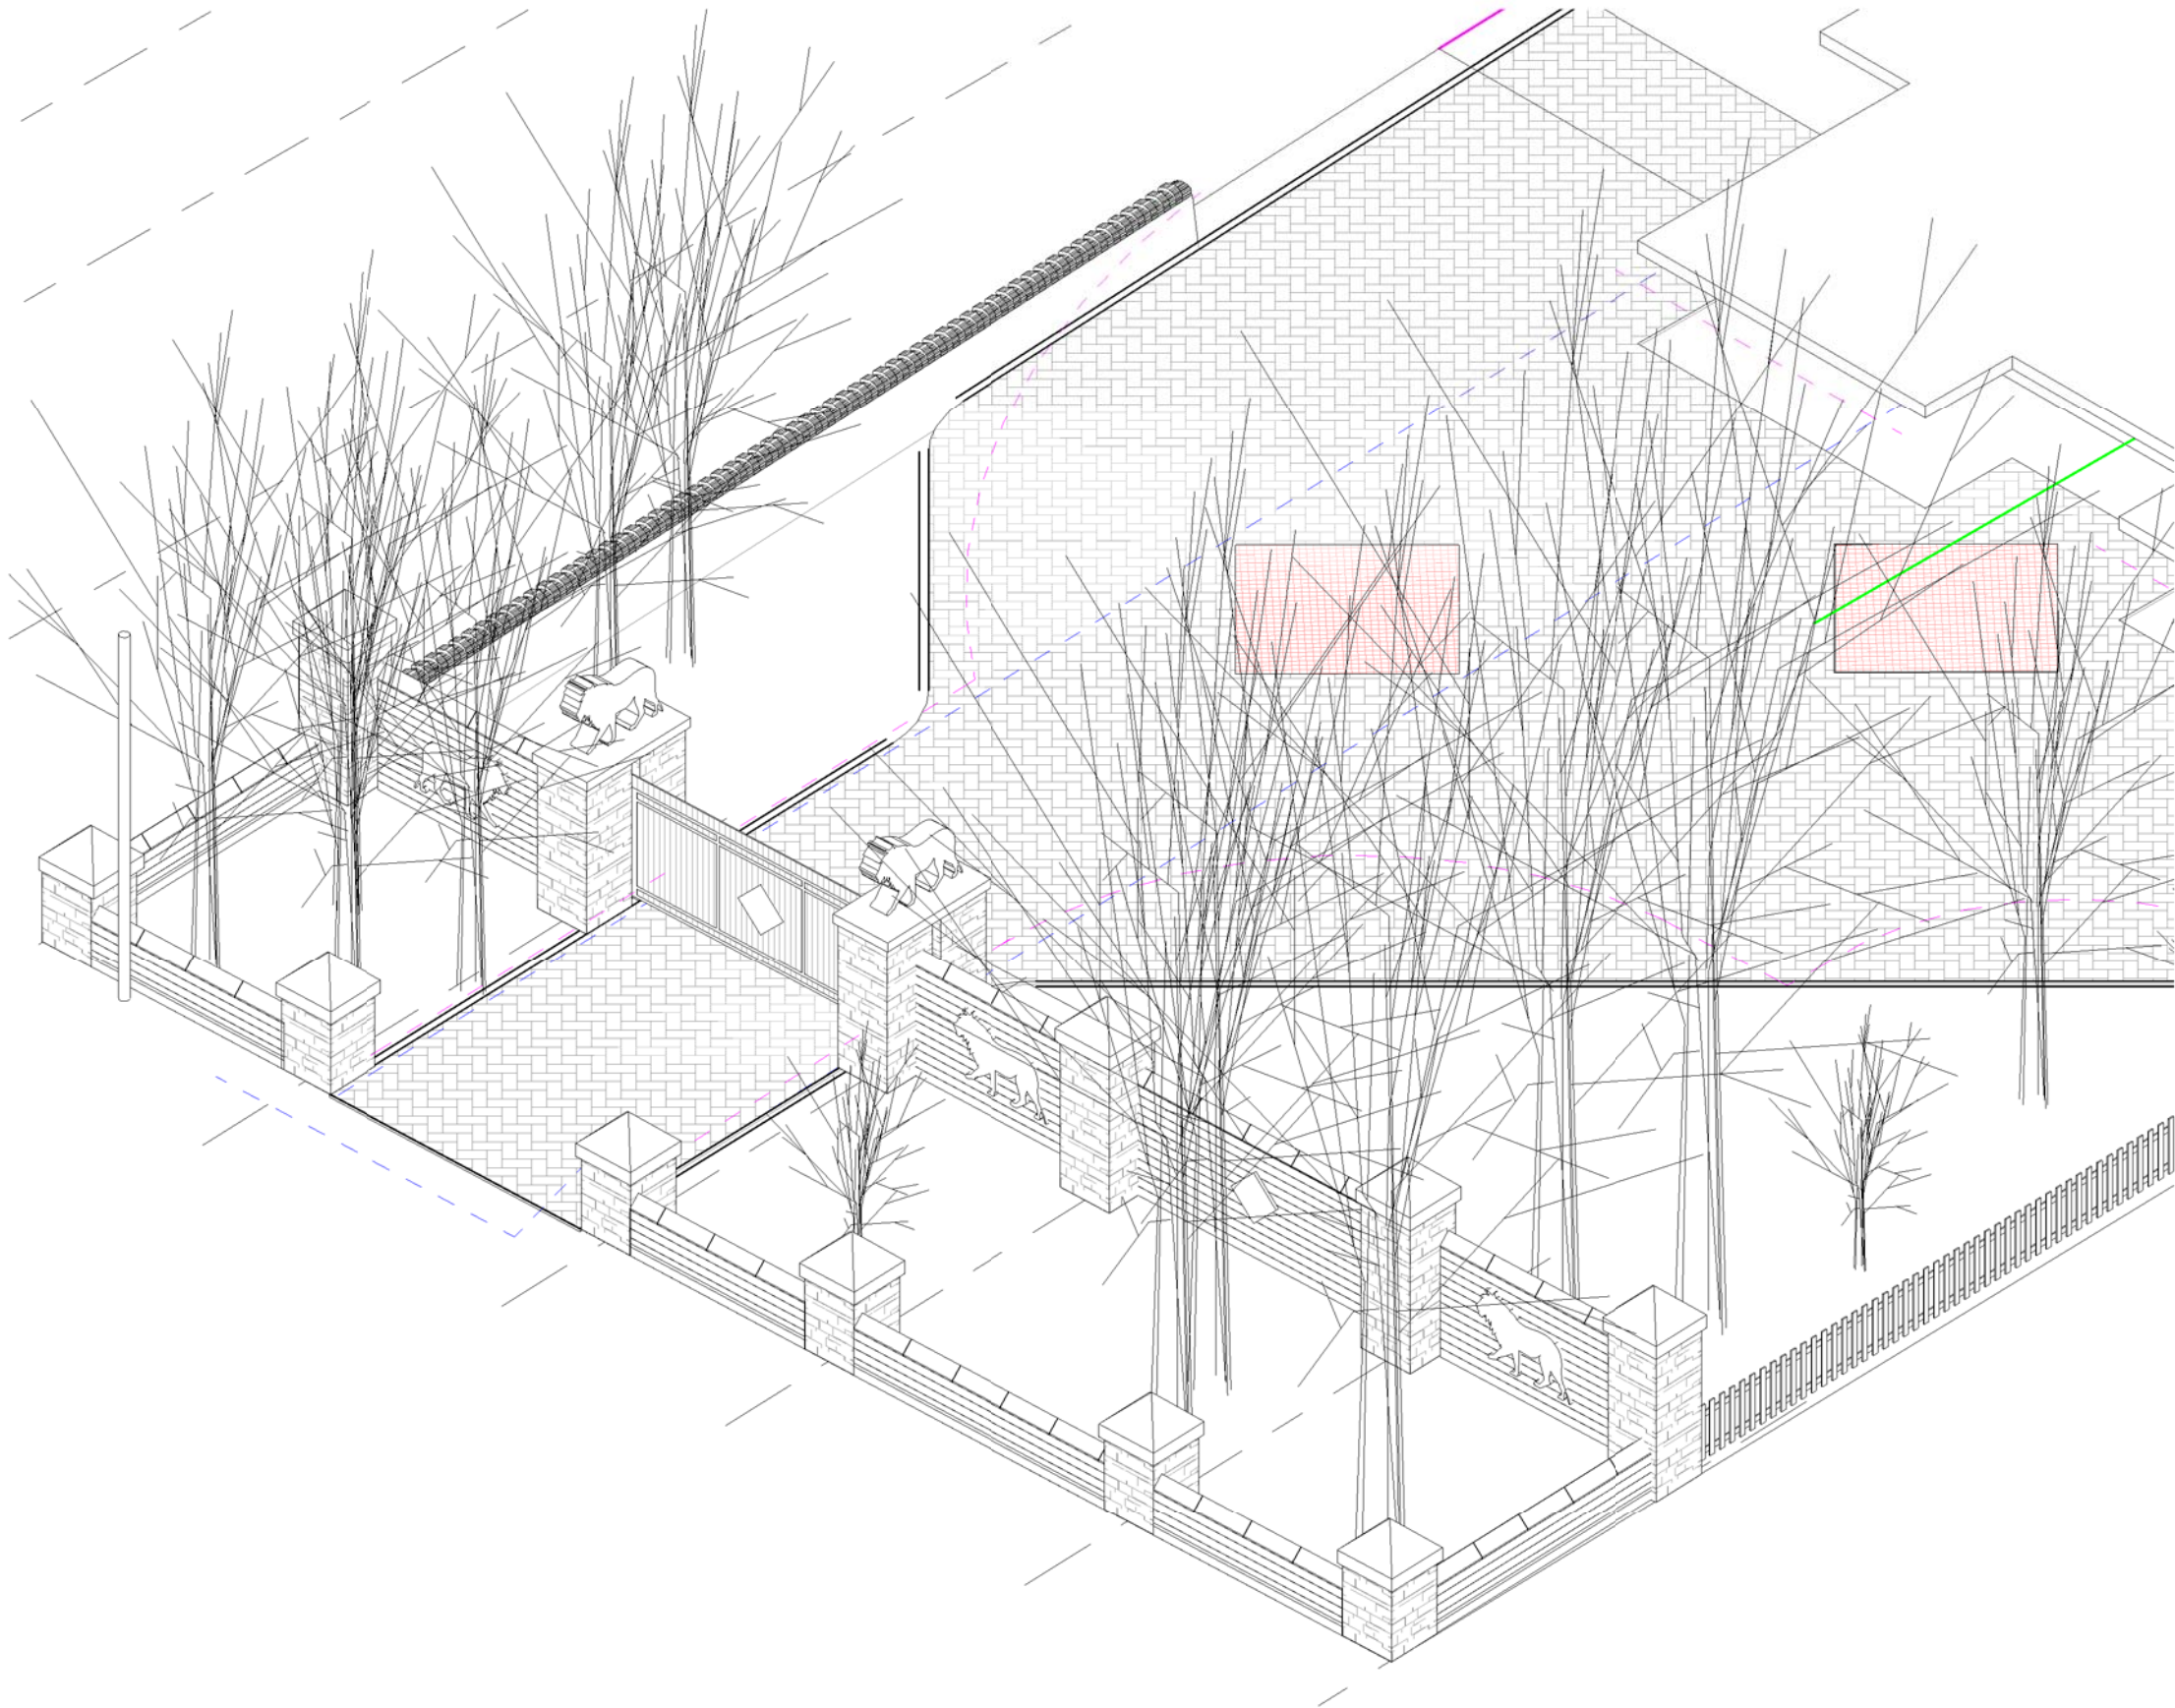

rev description initial date

Job Name
Southwood
Ling Lane
Leeds, LS14 3HT
Drawing Title
Proposed Isometric View

Status

Planning App - Gateway

Sheet By Scale at A3 - double scale at A1

GJW

Job Number Drawing Number Issued Date

2033 1006 09/07/2020

1 3D Proposed

Scale set for printing at A3 thus the Scale is Doubled at A1. For example; A drawing set to print at Scale 1:200 at A3 becomes scale 1:100 when it is printed 1:100 at A1.

Mob: 0771 898 6000
25 Crescent View
Alwoodley
Leeds
LS17 7QF
West Yorkshire
OWLarchitecture.com

OWL . architecture @ outlook . com